



PLAN SHOWING THE PROPOSED CONSTRUCTION OF RESIDENTIAL BUILDING
 IN: Plot No. 17, No. 4/10 S. No. 713, C SECTOR, SIVASAKTHI NAGAR
 THIRUMULLAI VOYAL VILLAGE, AVADI MUNICIPAL LIMIT. SCALE 1:100.
 OWNER: MR. G. RAMADOSS.


Subing Pl
 20/8/99
 A/6181/99

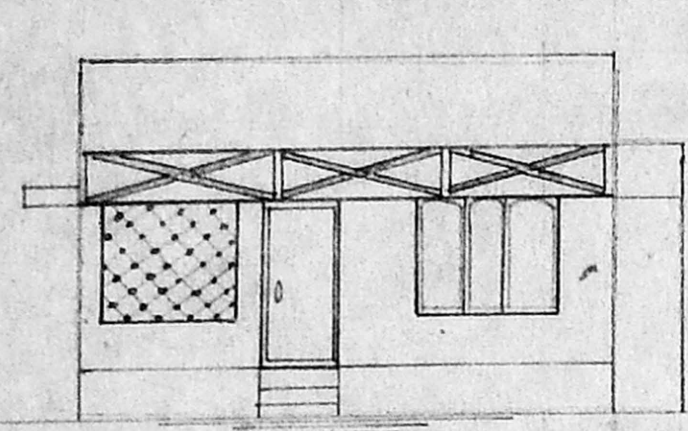


FRONT ELEVATION

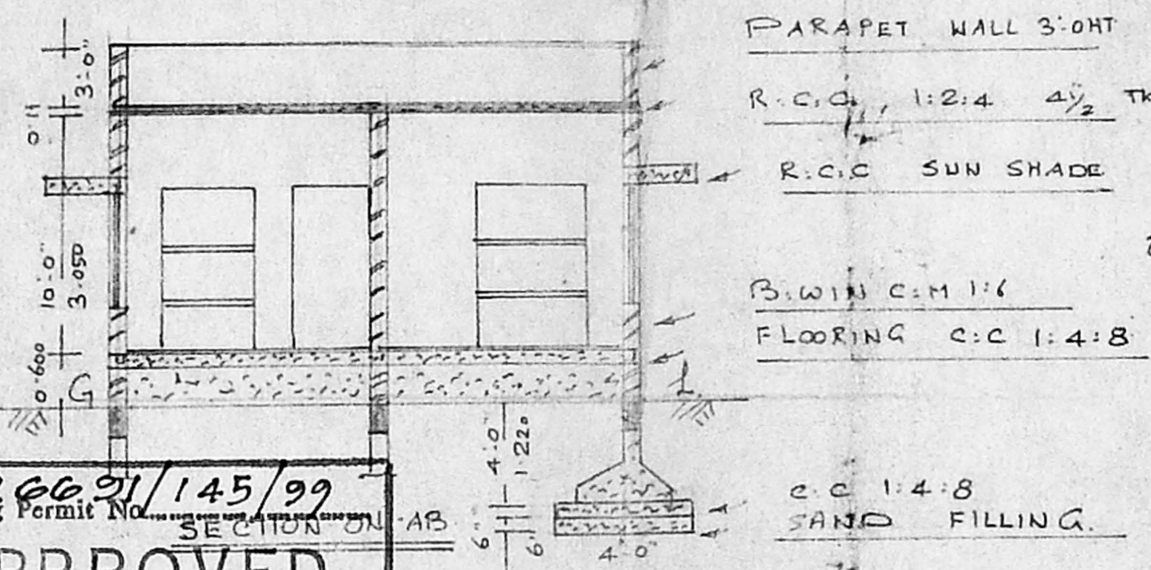

PARAPET WALL 3'-0" HT
 R.C.C. 1:2:4 4 1/2 TK
 R.C.C. SUN SHADE
 B.W.M. C.M. 1:4
 FLOORING C.C. 1:4:8
 c.c. 1:4:8 SAND FILLING.

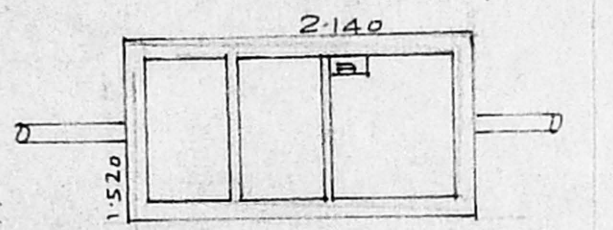


PLAN AIR VENT

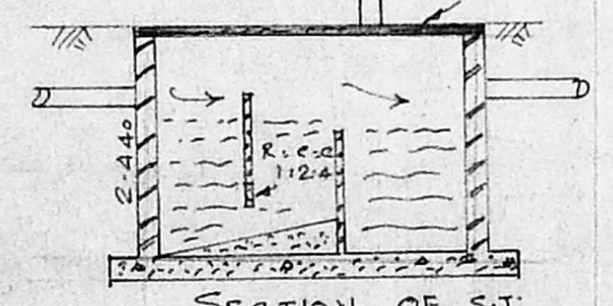


SECTION OF S.T.


A/26691/145/99
 Planning Permit No. **APPROVED**
 SUBJECT TO THE CONDITIONS IN THIS OFFICE LETTER.
 No. A/6181/99 Date 19.8.99
 FOR MEMBER SECRETARY
 CHENNAI METROPOLITAN
 DEVELOPMENT AUTHORITY
 CHENNAI - 600 003 LL

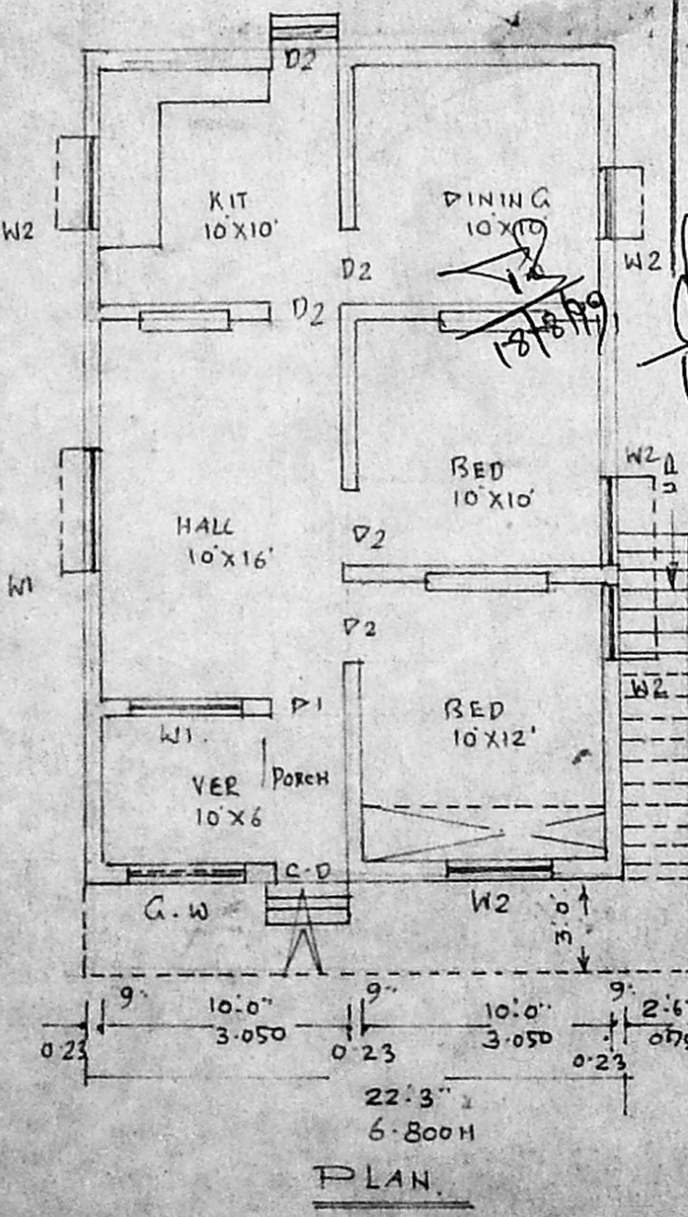

PLAN

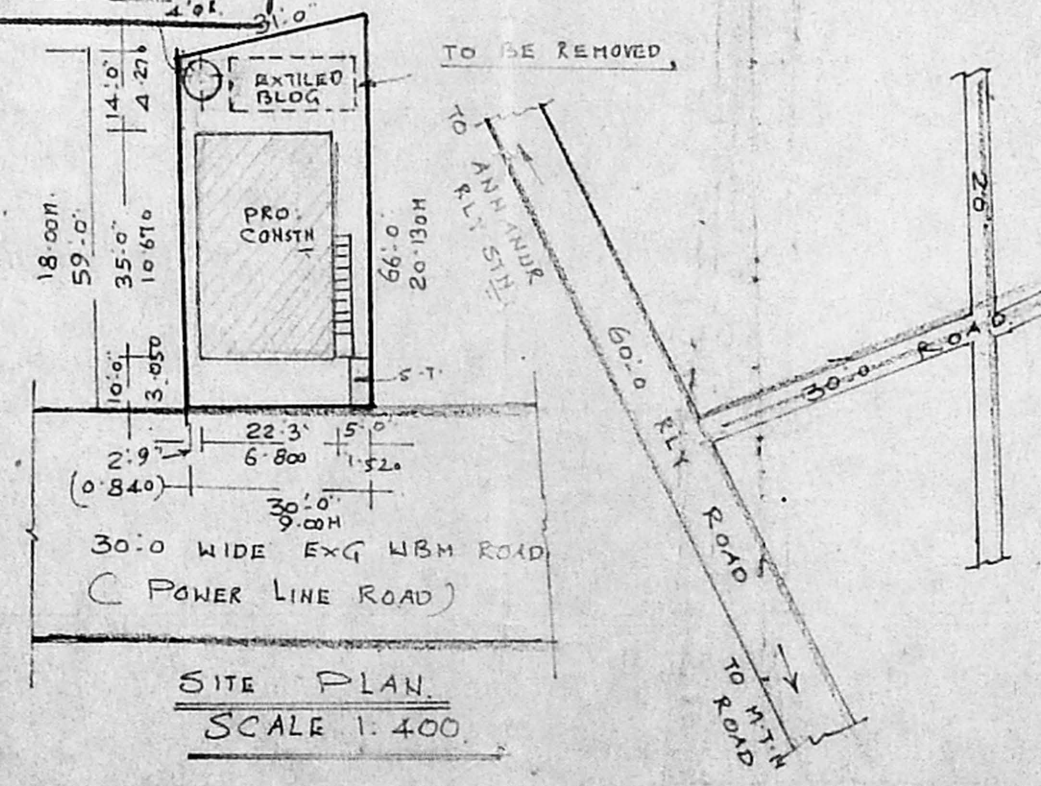

SITE PLAN SCALE 1:400

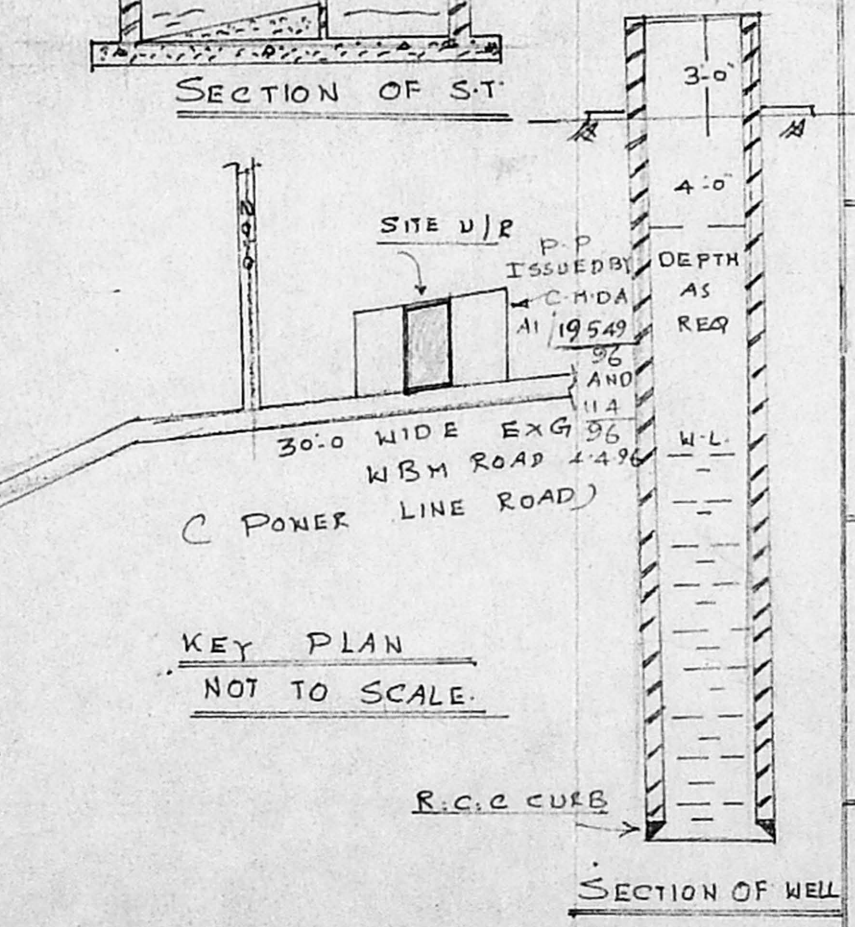

KEY PLAN NOT TO SCALE

L.K. Periasamy
L. K. Periasamy D.O. & R.E.
 Consulting Engineer
 Licensed Surveyor
 Avadi Municipality
 Avadi Madras-54

BRIEF SPECIFICATIONS.

FOUNDATION	C.C. 1:4:8 15CM TK OVER SAND FILLING
SUPER STRUCTURE	BRICK WORK INC. M. 1:4
ROOF	R.C.C. 1:2:4 4 1/2 TK WITH WEATHERING COURSE ON TOP.
FLOORING	C.C. 1:4:8 10CM TK OVER HARD CORE.
PLASTERING	C.M. 1:4 12MM TK FOR WALLS
JOINERIES	FIRST CLASS HARD WOOD

SCHEDULE OF JOINERIES.

DOOR	C.W. PANELLED	D1: 1000 x 2000
DOOR		D2: 900 x 2000
DOOR		D3: 750 x 2000
WINDOW		W1: 1500 x 1370
WINDOW		W2: 900 x 1370
VENTILATOR		V: 900 x 600

AREA STATEMENT:
 AREA OF SITE: 1906.00 SQ FT OR 182.300 M²
 AREA OF CONSTN: 779.00 SQ FT OR 72.500 M²
 AREA OF DEMOLITION:
 COVERAGE: 40% F.S.T. 0.400.

LEGEND:
 BOUNDRY SHOWN: ———
 PRO. CONSTN SHOWN: ———
 DEMOLITION SHOWN: - - - -
 ROAD SHOWN: ———

G. Ramadoss
G. Ramadoss
 OWNER.