


DEMOLITION PLAN

DEMOLITION AREA 607 56

PLAN SHOWING THE PROPOSED DEMOLITION AND RECONSTRUCTION AT DOOR NO 3, ROBINSON PARK COLONY, II-LANE, OLD WASHERMENPET CHENNAI-21, DIV- ZONE-U; SCALE 1:100.

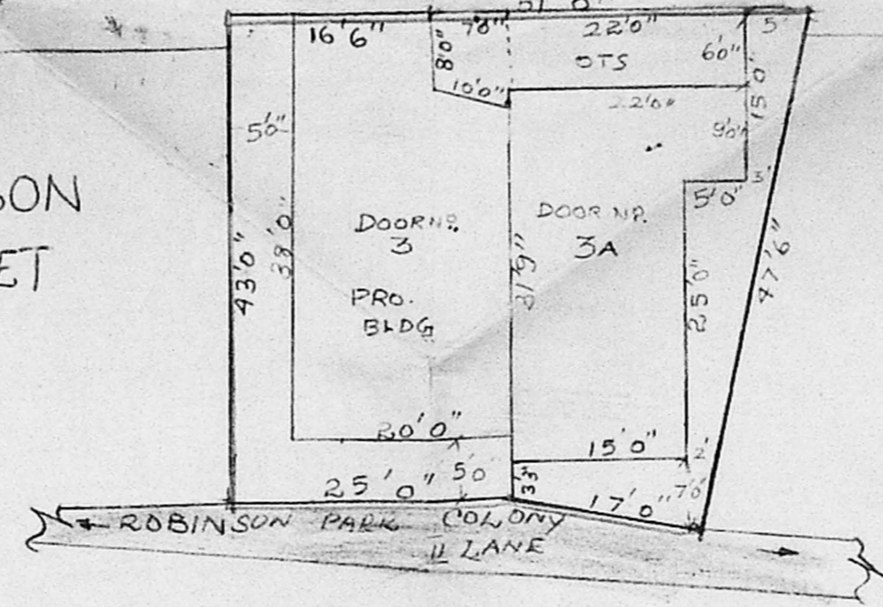

SPECIFICATIONS

THE FOUNDATION IS COLUMN FOOTING WITH FRAMED STRUCTURE WITH CONC. 1:2:4 FOR ALL R.C.C. WORKS BRICKWORK IN C.M. 1:5, PLASTERING IN C.M. 1:3 TO R.C.C. EXPOSED SURFACES AND 1:5 TO WALLS MOSAIC FLOORING WITH COLOUR & QUALITY WEATHERING COURSE WITH BROKEN BRICK JELLY USING LIME & OVER THIS ONE LAYER OF PRESS'D TILES OF 8" x 8" SIZE TO BE LAID. MUD MATE AND FLOORING IN C.CONC. 1:5:10 TO THE REQUIRED THICK. WHITE WASHING WITH BEST SHELL LIME.

AREA DETAILS.

	DOOR NO 3	DOOR NO 3A
PLOT AREA	1070	8527
GROUND FLOOR	671	5390
FIRST FLOOR	671	-
PLOT COVERAGE	64.40%	64%
F.S.I	1.30	0.64

JOINERY DETAILS

ID	DESCRIPTION	SIZE
M.D	MAIN DOOR	36" x 70"
D ₁	DOOR	30" x 70"
D ₂	DOOR	26" x 70"
W	WINDOW	6'0" x 4'6"
W ₁	WINDOW	5'0" x 4'6"
W ₂	WINDOW	4'0" x 4'6"
V	VENTILATOR	3'0" x 2'6"

COLOUR INDEX




- ROAD
- BOUNDARY
- DEMOLITION
- PROPOSAL

OWNER'S SIGNATURE

R. Shanthi



LICENSED SURVEYOR

V. STALIN JESUDHARAN
Civil Engineer and Consultants
LICENSED SURVEYOR CLASS-1 No. 60
CORPORATION OF MADRAS
Residence: 78, Puthamallu St,
New Washermenpet
MADRAS-600 081


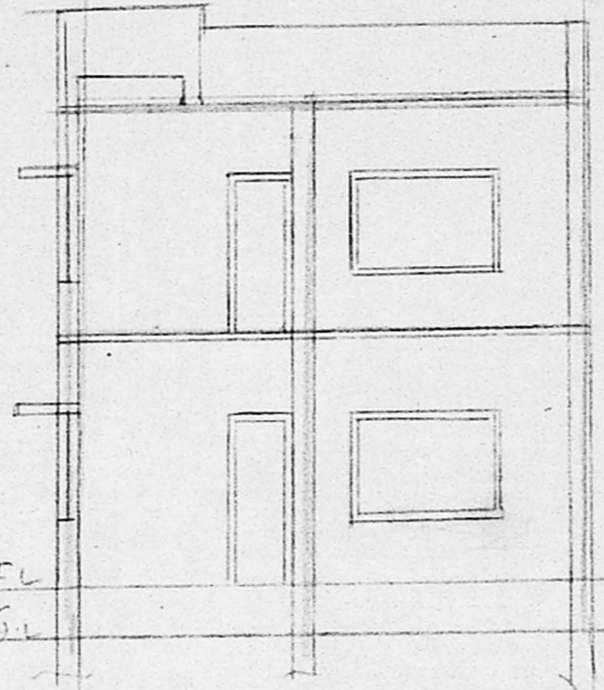
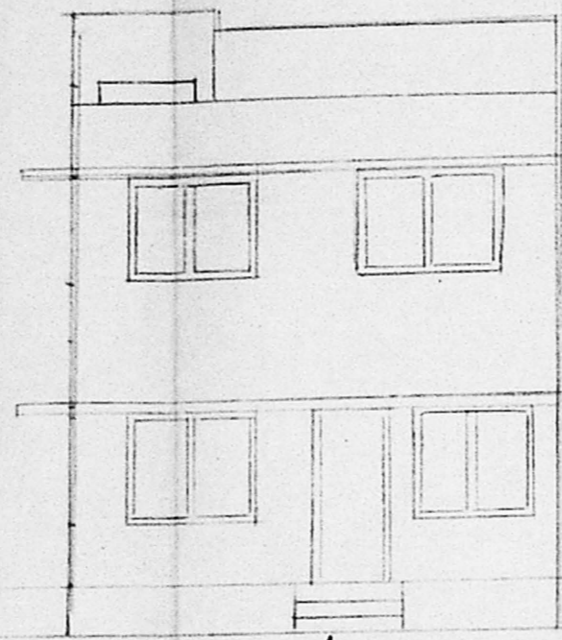
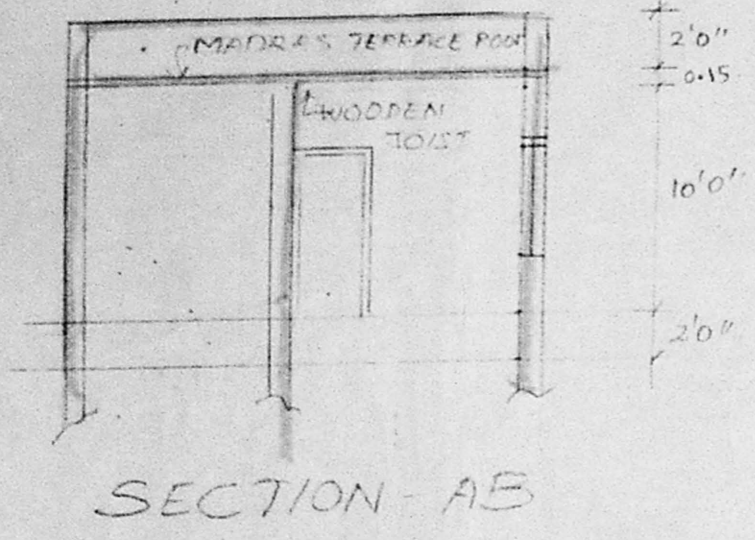


RESIDORIAL PLOT

DETAILS. (SCALE 1:200)

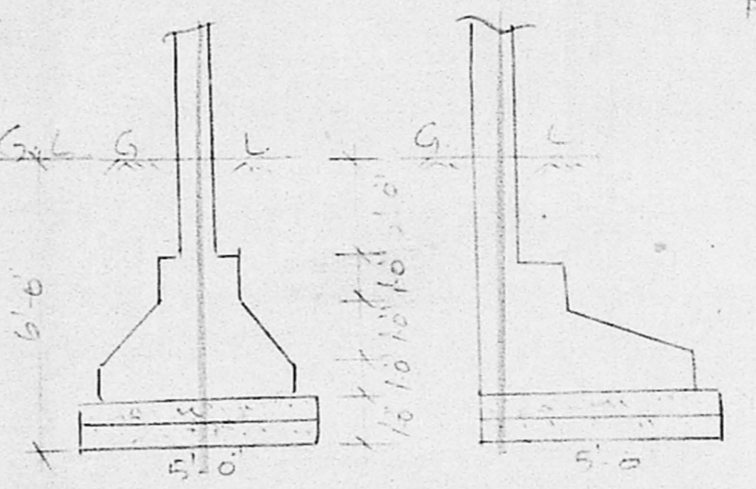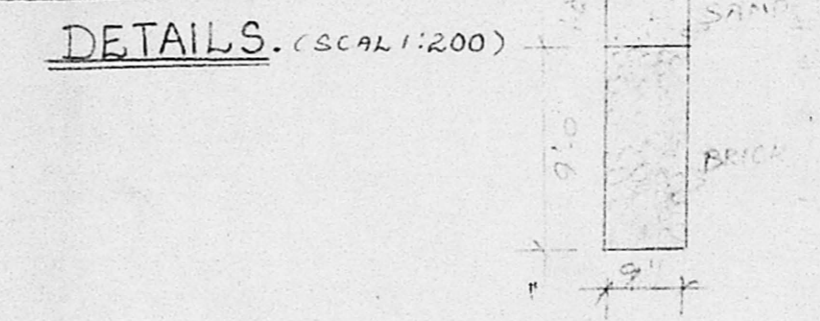

A/26031/85/99
Planning Permit No. **APPROVED**
SUBJECT TO THE CONDITIONS IN THIS OFFICE LETTER.
No. **A1/7625/98** Date **31.3.99**

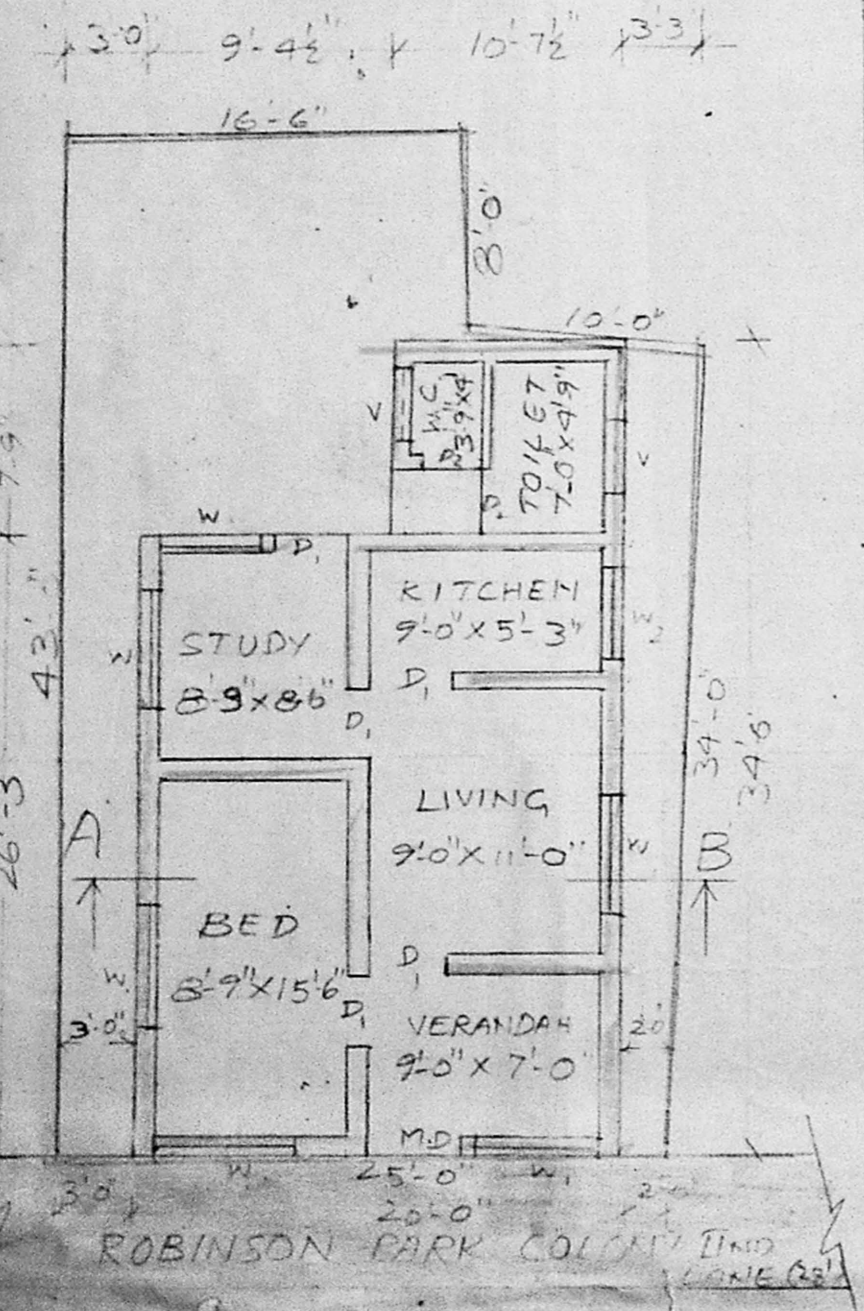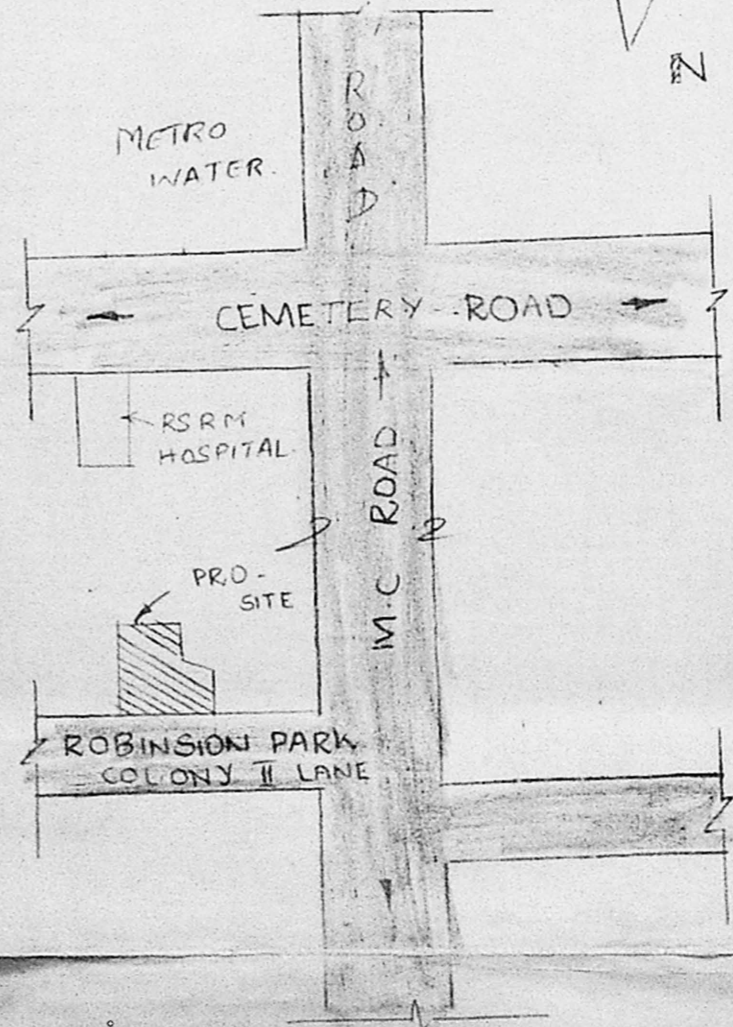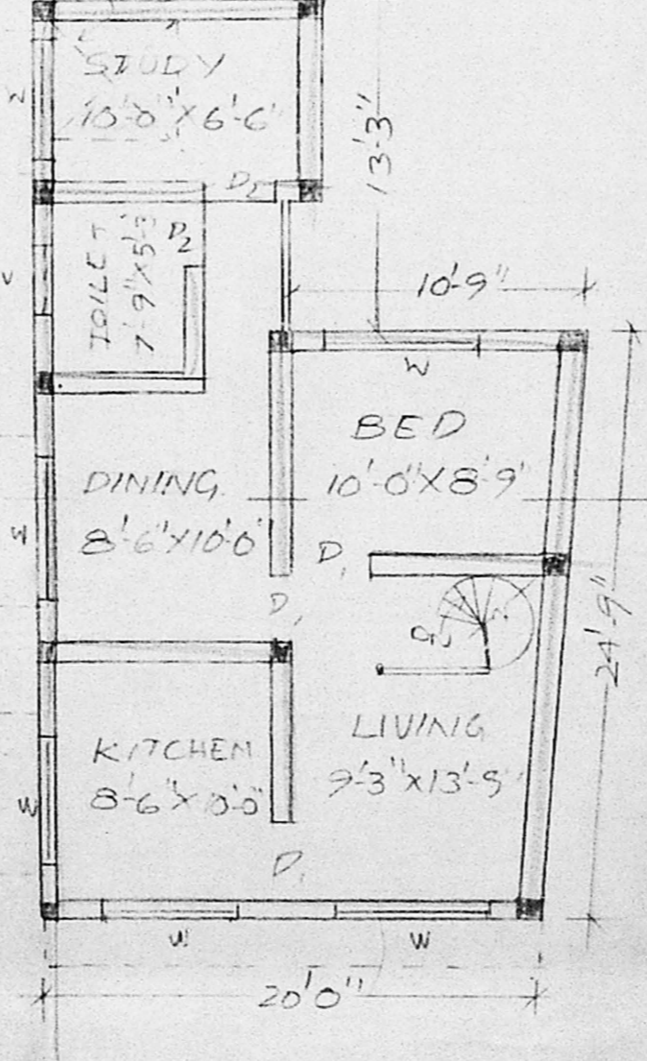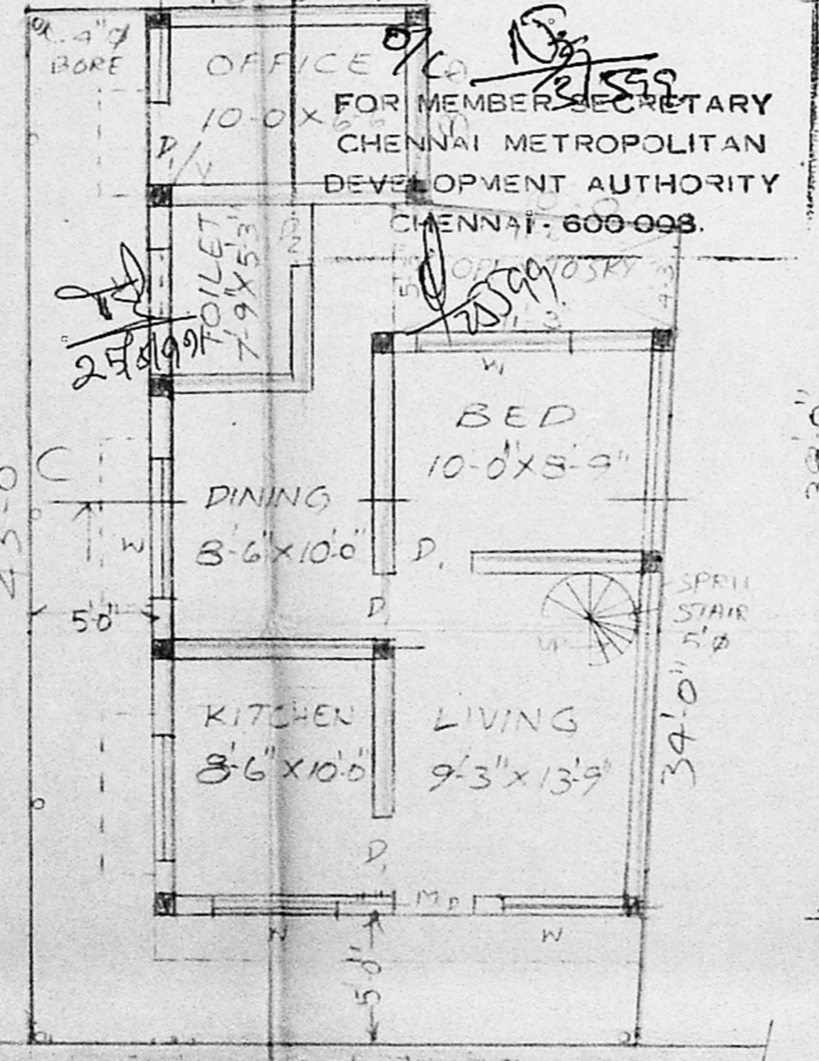

SITE CUM GROUND FLOOR PLANS (TO BE DEMOLISHED)

SITE CUM GROUND FLOOR PLAN

FIRST FLOOR PLAN

KEY PLAN

N.T.S