

PLAN SHOWING THE PROPOSED RESIDENCIAL - BUILDING, AT DOOR NO: 48/B, RAJU NAICKEN ST, WEST MAMBALAM, CHENNAI : 33.





IN RS NO: 27 2 pt, BLOCK NO: 8 OF, PULIYUR VILLAGE, DIVISION NO:123, ZONE : 8

SCALE : 1"= 8'0"

sub division all ready approved vide no: D8 /SD/348/97

| JOINERY DETAILS | | feet |
|-----------------|--------------|-------------|
| D | PANEL DOOR | 3'3" x 7'0" |
| D1 | DO | 3'0" x 7'0" |
| D2 | DO | 2'6" x 7'0" |
| W | PANEL WINDOW | 5'0" x 4'0" |
| W1 | DO | 4'0" x 4'0" |
| W2 | DO | 3'0" x 4'0" |
| V | VENTILATOR | 2'0" x 2'0" |





| AREA DETAILS | sqft | sqm |
|----------------------|---------|--------|
| PLOT EXTENT | 2533.00 | 235.32 |
| GROUND FLOOR AREA | 1080.00 | 100.33 |
| MEZZANINE FLOOR AREA | 351.00 | 32.61 |
| FIRST FLOOR AREA | 1275.75 | 118.52 |
| TOTAL AREA | 2706.75 | 251.45 |
| PLOT COVERAGE | 50.4% | |
| F. S. I | 1.06 | |

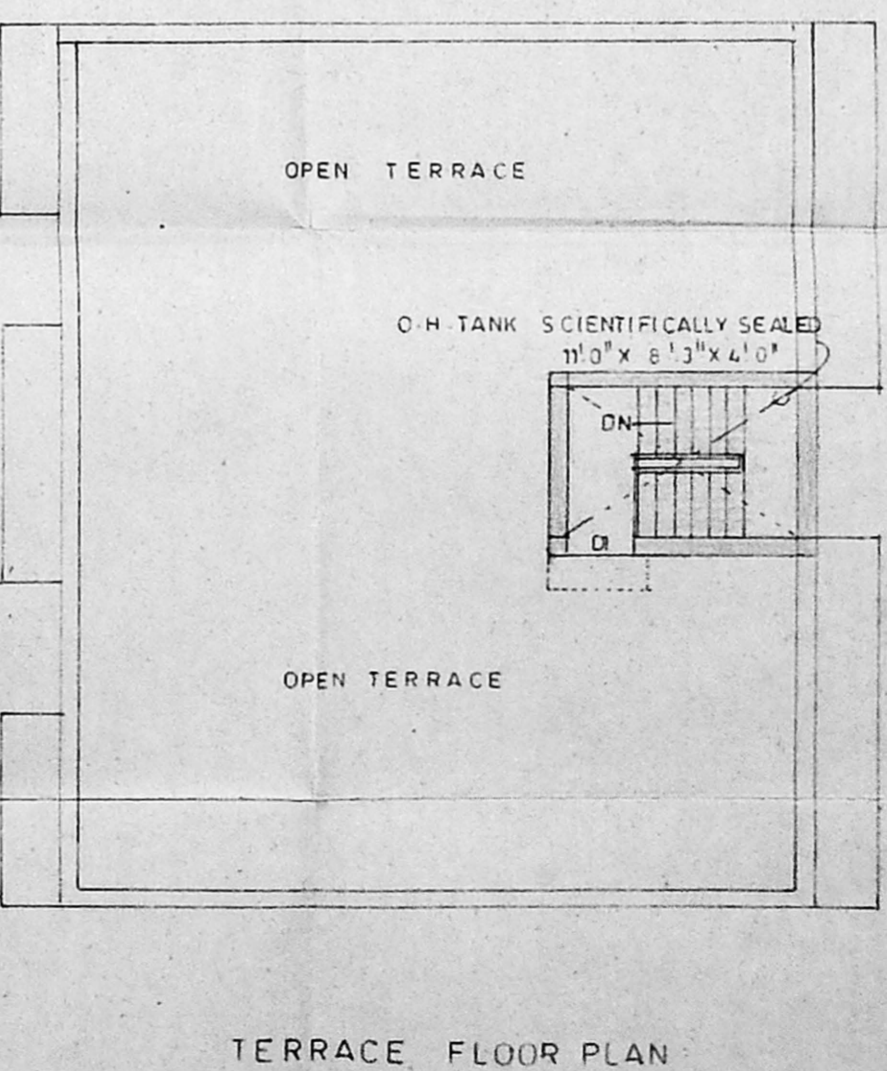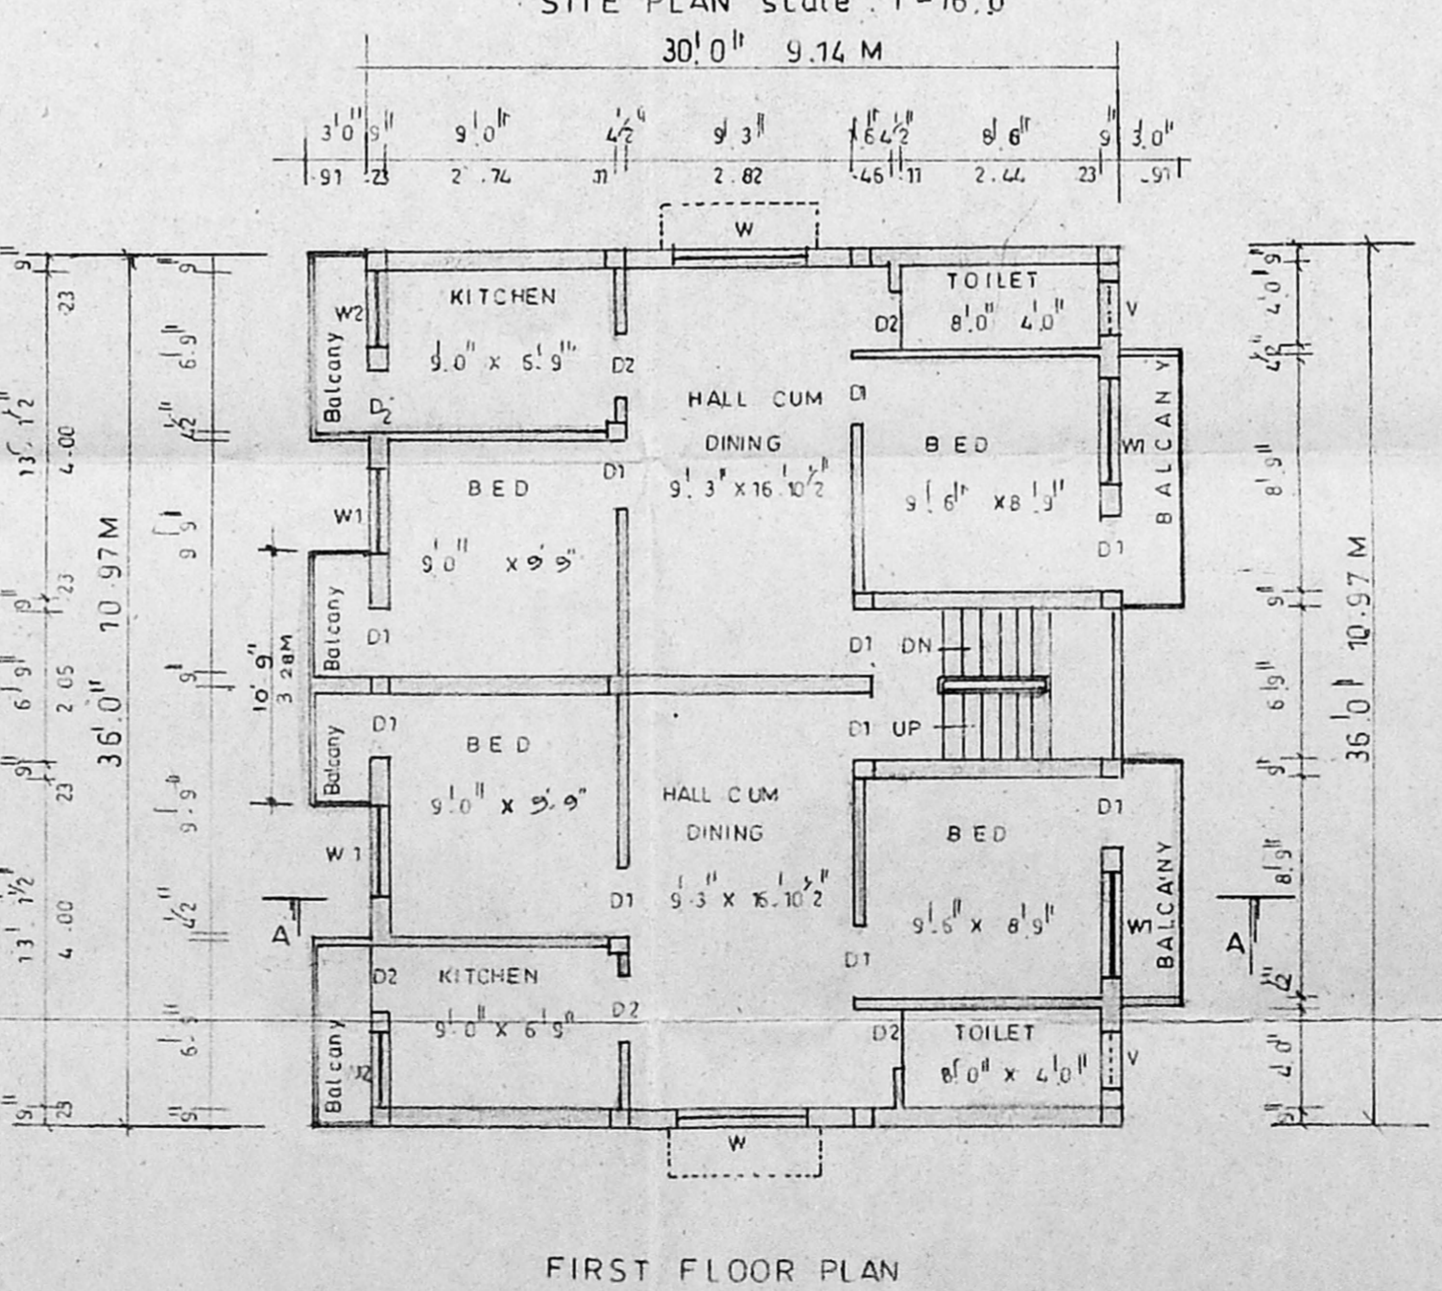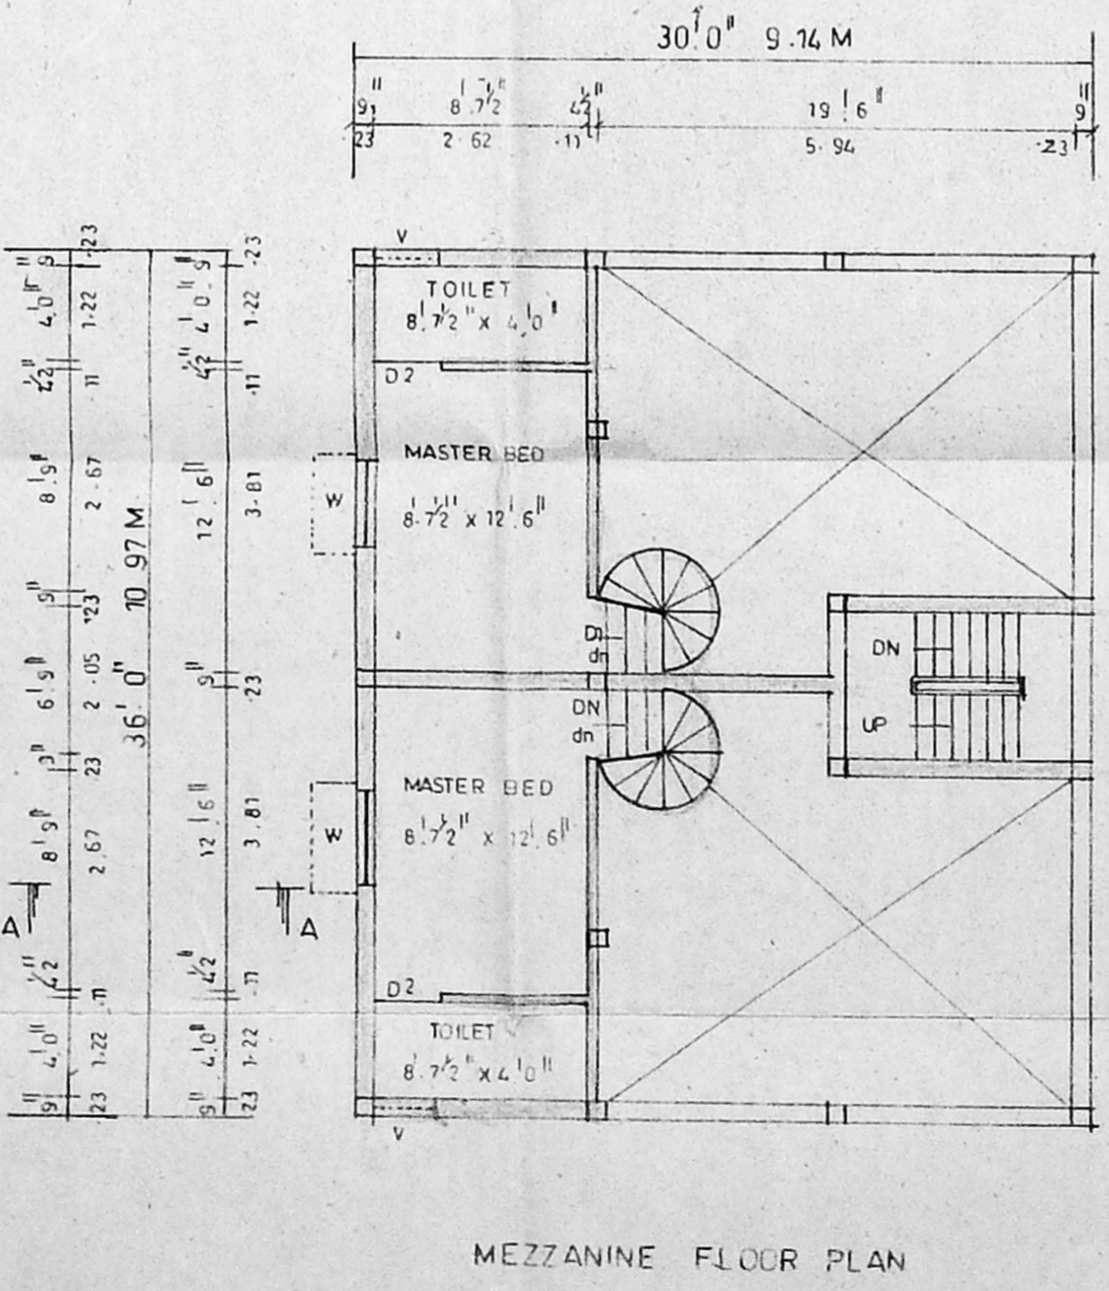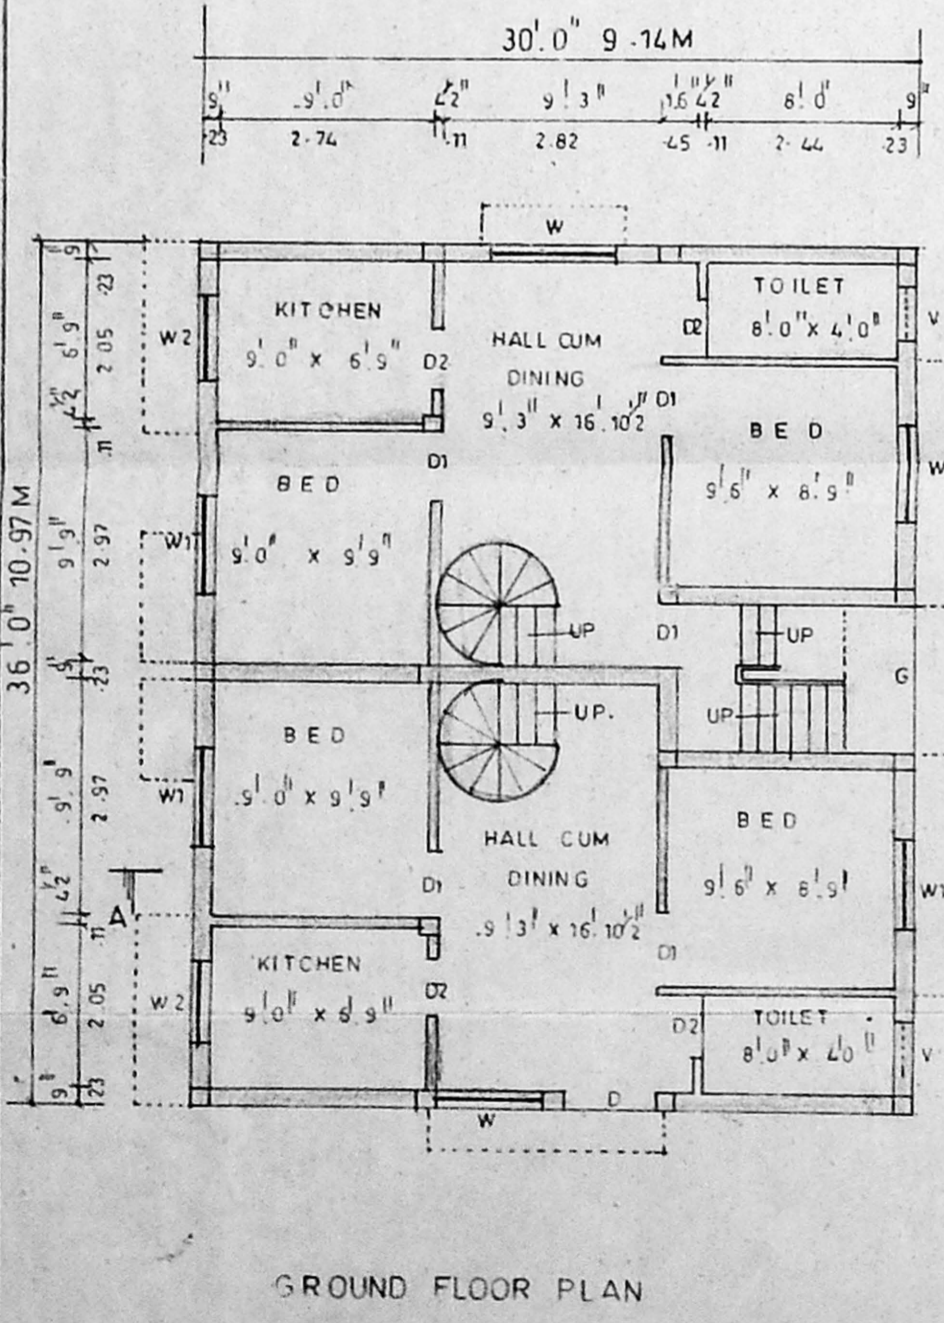

OWNER :

P. Ram Kumar

A. PREM KUMAR, DCE., AMIE.
 CIVIL Engineer, Contractor Licensed Surveyor,
 CORPORATION OF CHENNAI
 CLASS II L. S. NO. 240
 No. 7/461, 7TH BLOCK-PHASE II
 KODUNGAIYUR, CHENNAI-600 051

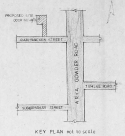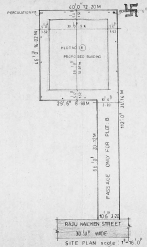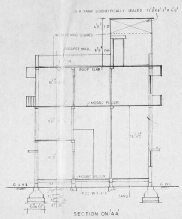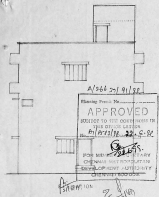

PLAN SHOWING THE PROPOSED RESIDENTIAL BUILDING, AT DOOR NO: 48/B, RAJU NAICKEN ST. WEST MAMBALAM, CHENNAI - 33. **RPI**

IN R.S NO 27 2 pt, BLOCK NO: 8 OF PULIUR VILLAGE, DIVISION NO:123, ZONE B

SCALE: 1" = 6' 0"





sub division all ready approved, vide no: D6/SD/348/97

JOINERY DETAILS

| | feet |
|----------------|-------------|
| D PANEL DOOR | 5'0" x 7'0" |
| D1 DO | 2'0" x 7'0" |
| D2 DO | 2'0" x 7'0" |
| W PANEL WINDOW | 5'0" x 4'0" |
| W1 DO | 4'0" x 4'0" |
| W0 DO | 2'0" x 4'0" |
| V VENTILATOR | 2'0" x 2'0" |

AREA DETAILS

| | sqft | sqm |
|----------------------|---------|--------|
| PLOT EXTENT | 2531.20 | 235.0 |
| GROUND FLOOR AREA | 1880.00 | 173.33 |
| MEZZANINE FLOOR AREA | 351.00 | 32.51 |
| FIRST FLOOR AREA | 1275.75 | 118.52 |
| TOTAL AREA | 2706.75 | 251.44 |
| PLOT COVERAGE | 50.4% | |
| F.S.I | 1.06 | |

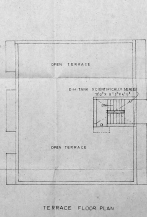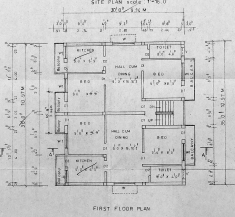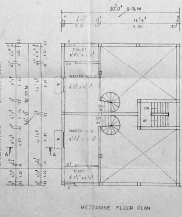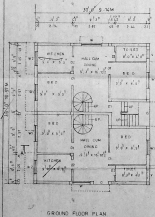

OWNER

R. Phani Kumar

M. PHANI KUMAR, DCE, IARE
 Civil Engineer, Certified Licensed Surveyor
 CORPORATION OF CHENNAI
 CLASS B L. S. NO. 540
 NO. 1460, 7TH FLOOR, PHASE II
 MOONRAJAPALLE, CHENNAI-600 040

LICENSED SURVEYOR