




PLAN SHOWING THE PROPOSED ADDITIONAL FIRST FLOOR BUILDING AT PLOT NO 15, S-NO 6/4, MUDICHUR VILLAGE, SARAVANABAVA NAGAR, MUDICHUR, CHENNAI, TAMBARAM TALUK, KANCHEEPURAM DISTRICT, ST. THOMAS MOUNT PANCHAYAT UNION LIMITS.
 OWNER :- K. SUBRAMANIAN. (SCALE 1:100)

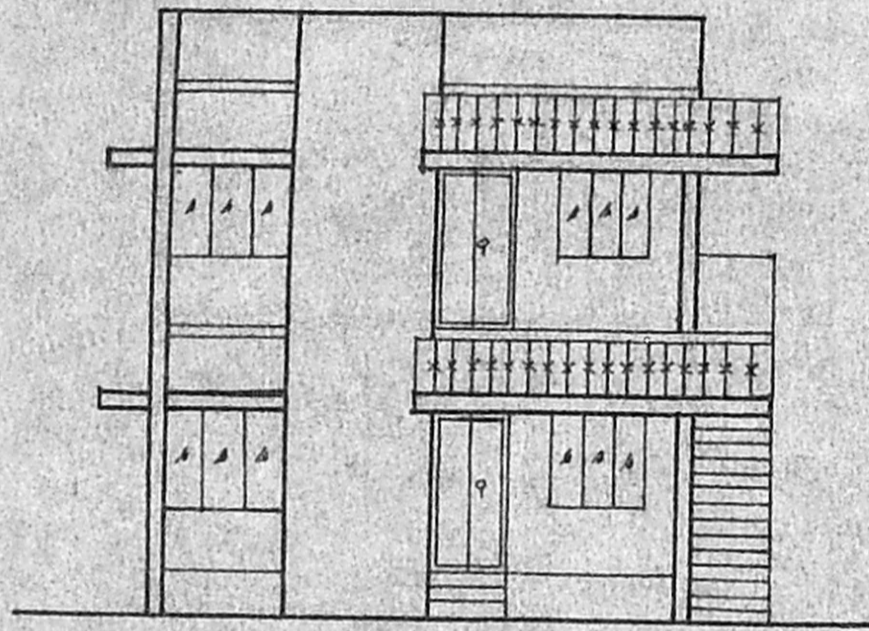

ELEVATION

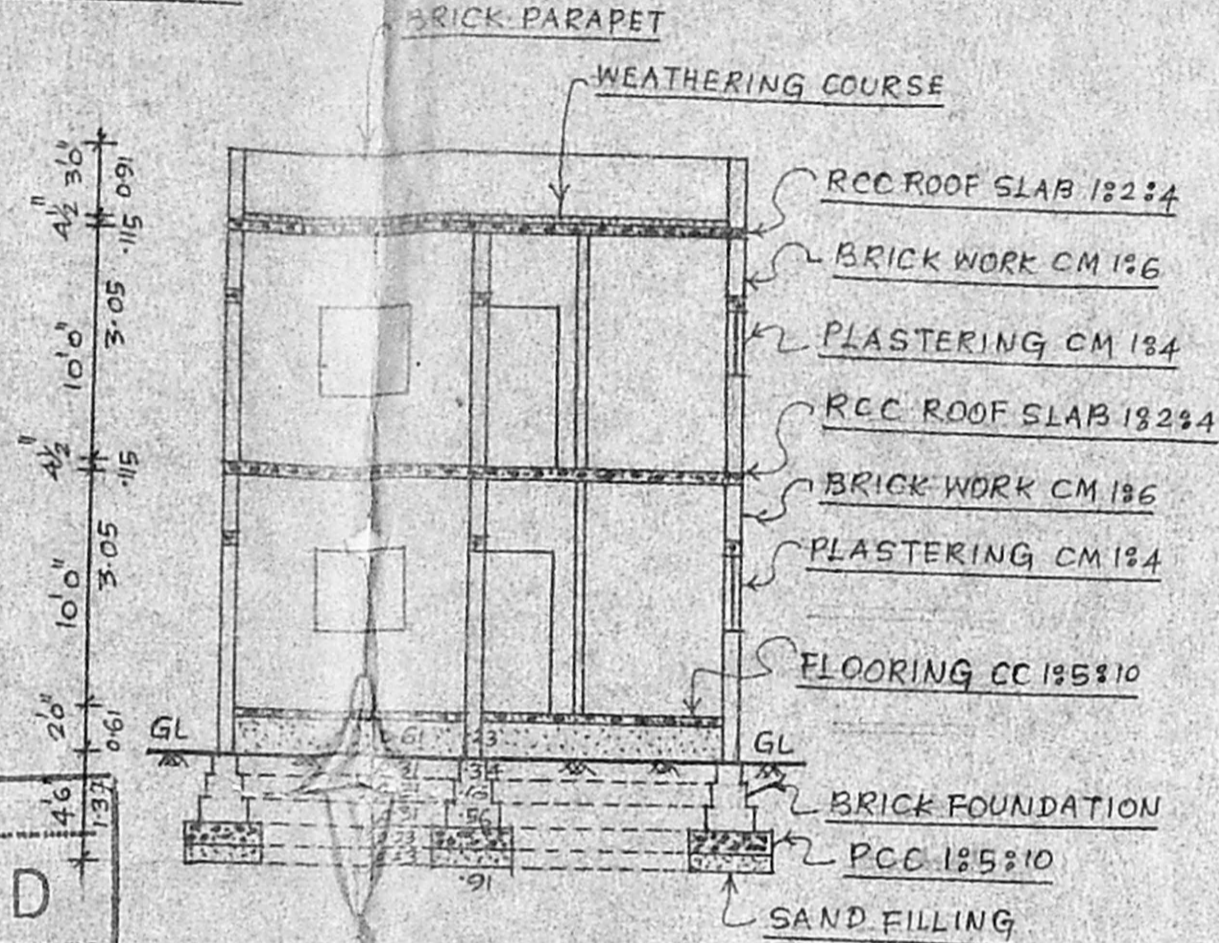


SECTION ON AB

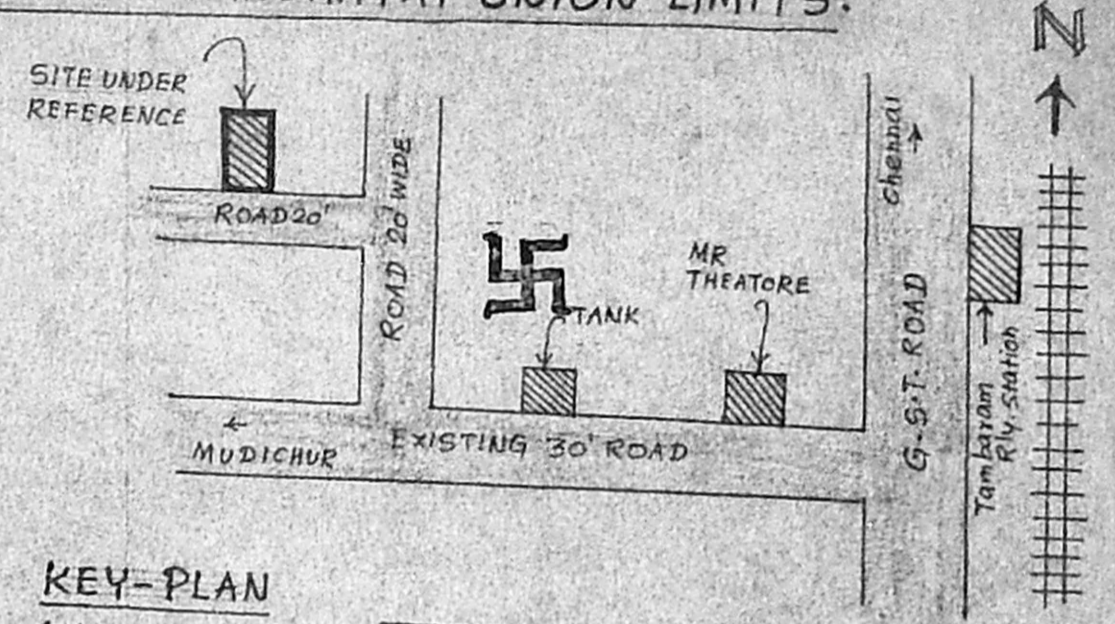


KEY-PLAN (NOT TO SCALE)


Planning Permit No.
APPROVED
 SUBJECT TO THE CONDITIONS IN THIS OFFICE LETTER.
 No. A1/9830/97 Date 12-8-97
 FOR MEMBER SECRETARY
 CHENNAI METROPOLITAN
 DEVELOPMENT AUTHORITY
 CHENNAI - 600 008

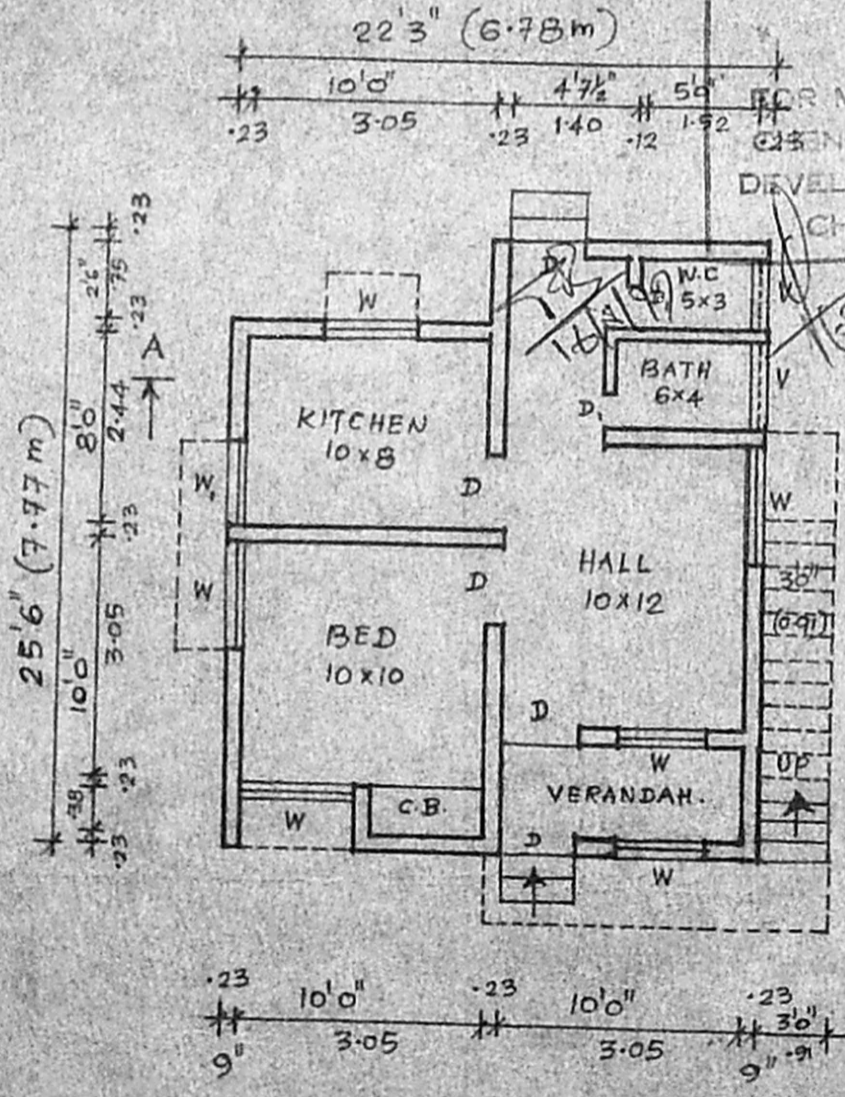

EX-GROUND FLOOR PLAN

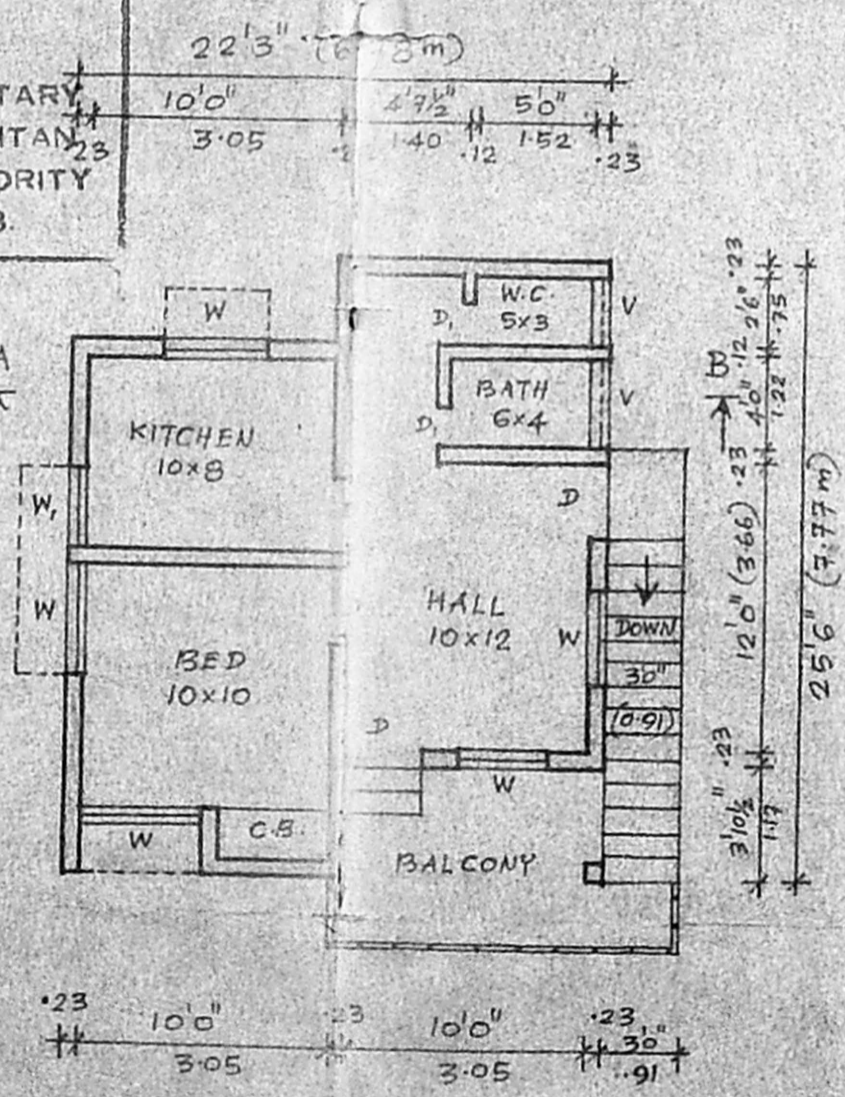

PRO-FIRST FLOOR PLAN

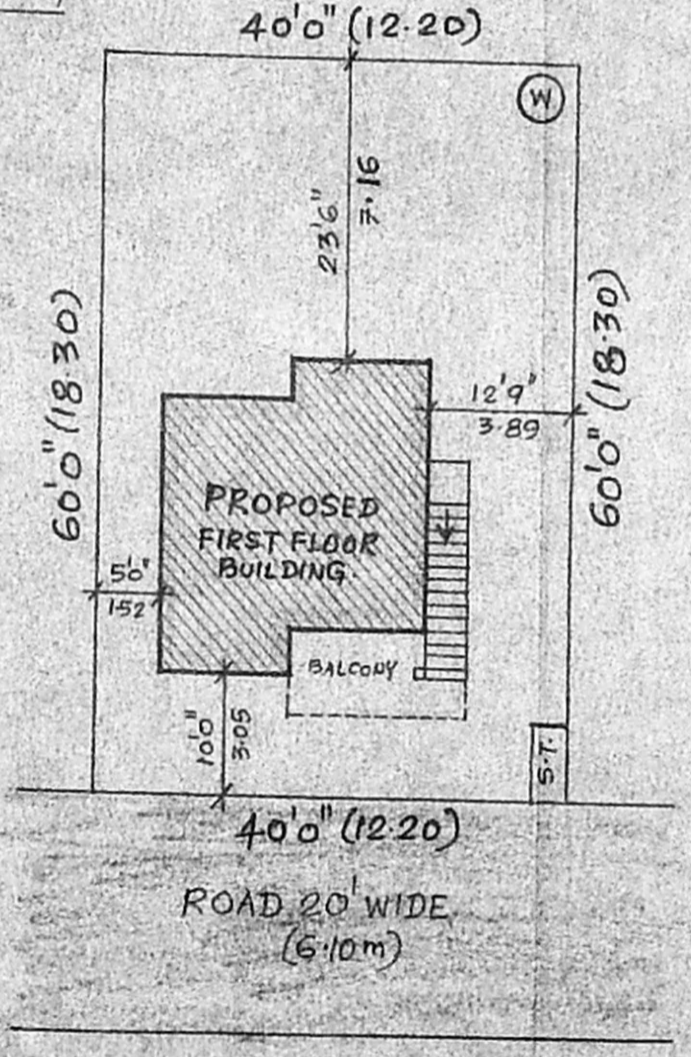

SITE PLAN SCALE 1:200

AREA DETAILS	SQ.FT.	SQ.MT.
SITE AREA	2400	223.20
EX-GROUND FLOOR	526	48.91
PRO-FIRST FLOOR	526	48.91
PLOT COVERAGE	22%	
F.S.I.	0.43	

JOINERY DETAILS	FEET	METER
D.. DOOR	30'x70"	0.91x2.13
D.. DOOR	20'x60"	0.61x1.83
W.. WINDOW	46'x46"	1.37x1.22
W ₁ .. WINDOW	30'x46"	0.91x1.22
V.. VENTILATOR	30'x20"	0.91x0.61

K. Subramanian
 OWNER

P.G. Selvam
P. G. SELVAM
 Licensed Surveyor
 Class II, Reg. No. 34
 Corporation of Chennai
 Consulting Engineer
PANGAJAM PLANERS
 30, South Usman Rd, Chennai 600 017.
 Phone: 4336604

PANGAJAM PLANERS
 30, South Usman road, Chennai-17
 Phone : 433 6604
P.G.SELVAM
 Proprietor & consultant