

SECTION DETAIL
(PROPOSED)

SCALE 1/20

PERCOLATION
PIE DETAIL
SCALE 1/20

SECTION OF
COMPOUND WALL

SECTION OF WELL

GROUND FLOOR PLAN

FIRST FLOOR PLAN

AREAS	
TOTAL PLOT AREA	33.02 SQ. M.
TOTAL BUILT AREA	120.03 SQ. M.
PROPOSED FLOOR PITCH AREA	120.03 SQ. M.
PRO. WELLS FLOOR PITCH AREA	50.00 SQ. M.
PRO. WELLS FLOOR PITCH AREA	20.00 SQ. M.
TOTAL NET FLOOR AREA	190.03 SQ. M.
FLOOR COVERAGE - 56.96 %	

OWNER
S. Venkopal


DEMOLISHING AND RECONSTRUCTION OF
PROPOSED RESIDENTIAL BUILDING AT
PLOT NO. 55, RUKHMI STREET, WEST
HAMBALAM, CHENNAI-33.

SCALE 1/20, 1/40, 1/80, 1/160, 1/320, 1/640
DATE 4-10-99


LICENSED SURVEYOR

S. K. VENKOPAL, B.A., A.M.C.E.
CORPORATION OF MADRAS
Civil & Military Engineering
Licensed Surveyor, Class-1 No. 3
Licensed Plumber, Class-1 No. 4
Sewerage No. 1 Water Supply No. 1
1, Venkatesh Street, Triplicane, Chennai-600 034
Member of Institution of Surveyors, Madras Chapter
MADRAS - 600 034


ARCHITECTS

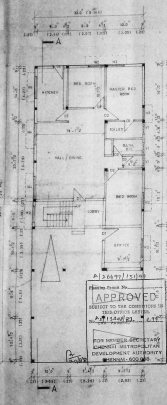


STILT AND GROUND FLOOR PLAN

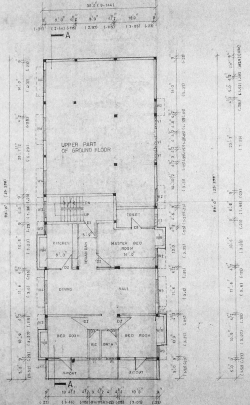


GROUND FLOOR PLAN

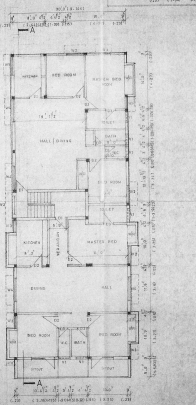

FIRST FLOOR PLAN

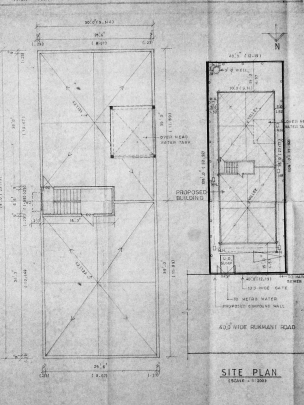

TERRACE FLOOR PLAN

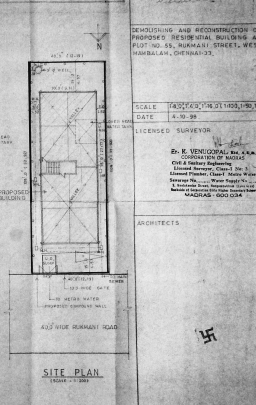

SITE PLAN
SCALE 1/200

