




ELEVATION

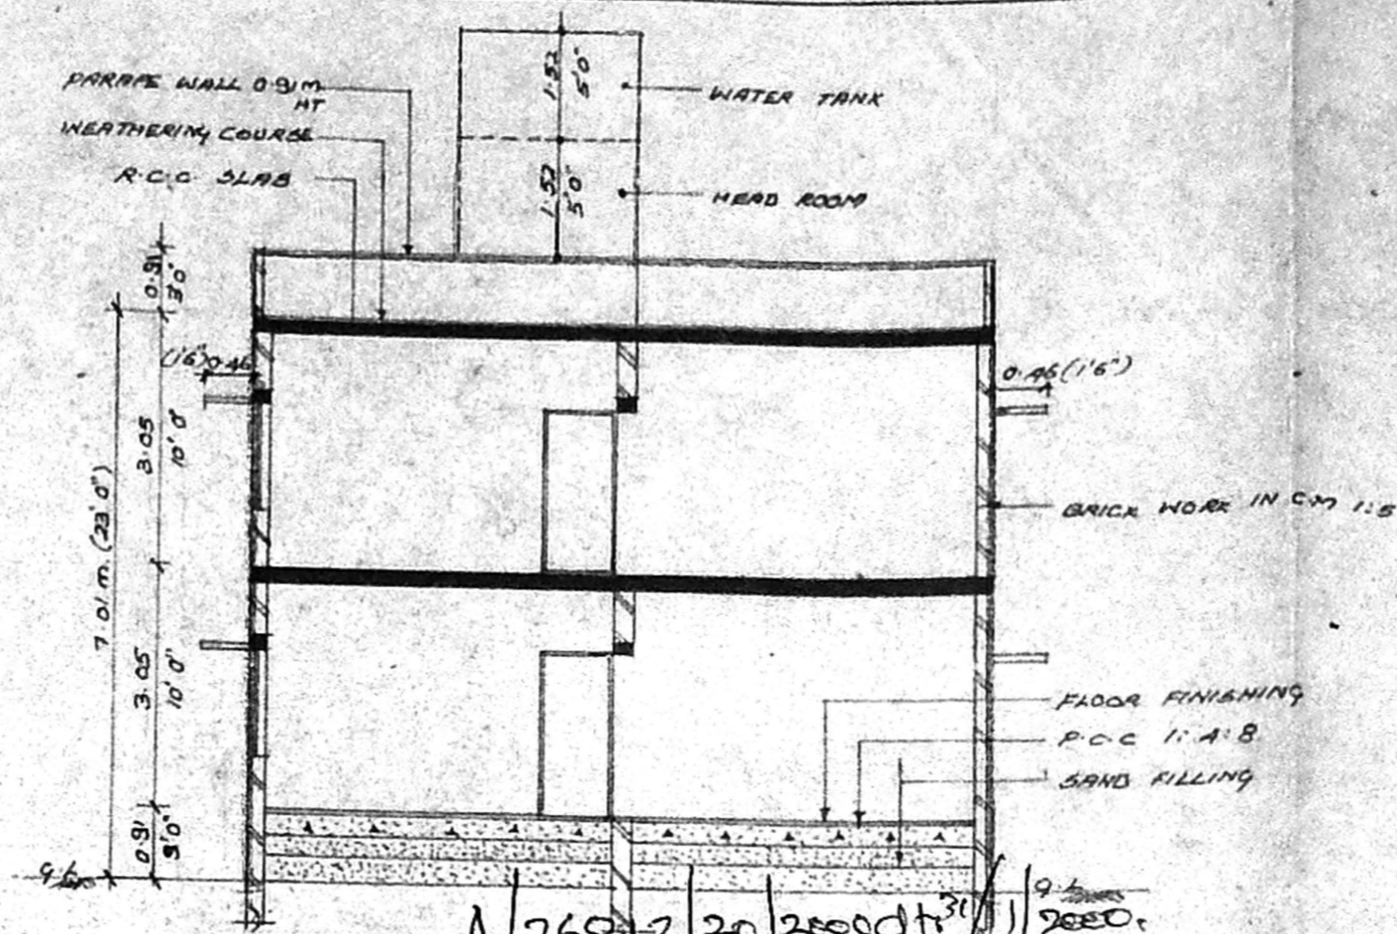


SECTION ON AA

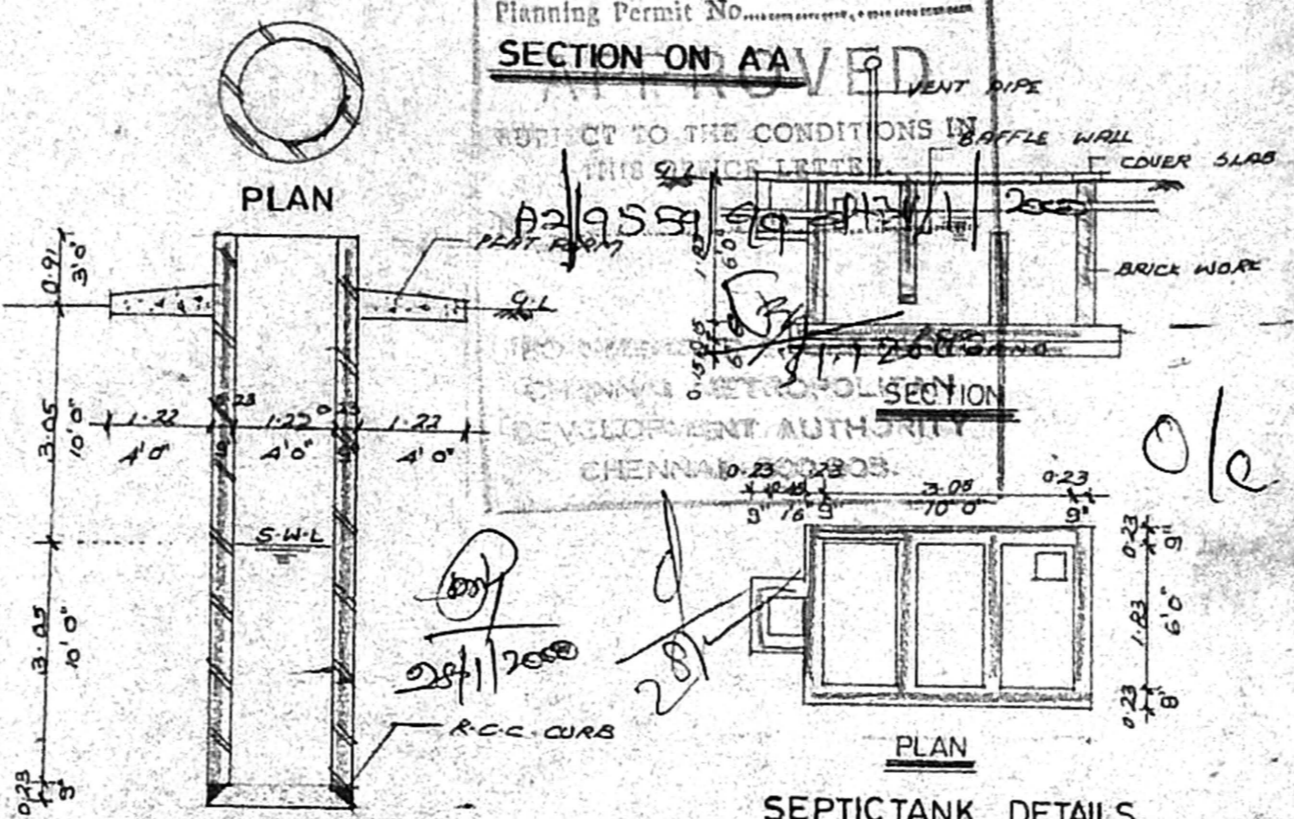


SECTION
WELL DETAILS

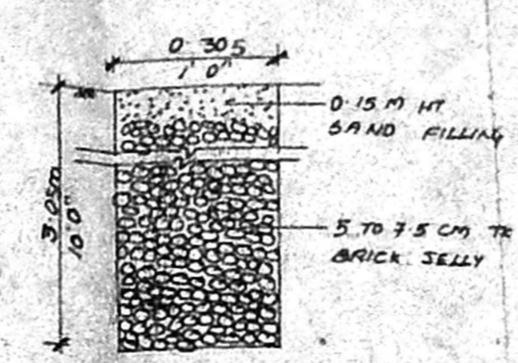


PERCOLATION PIT

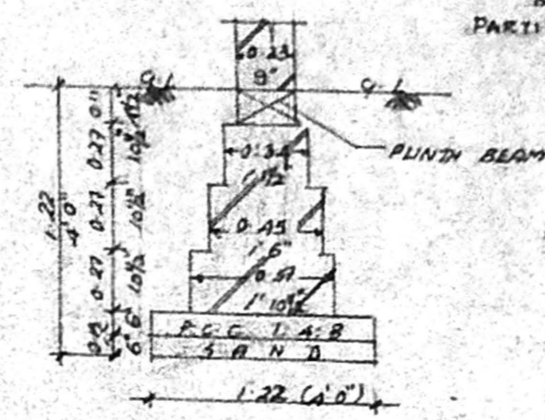

FOUNDATION DETAILS

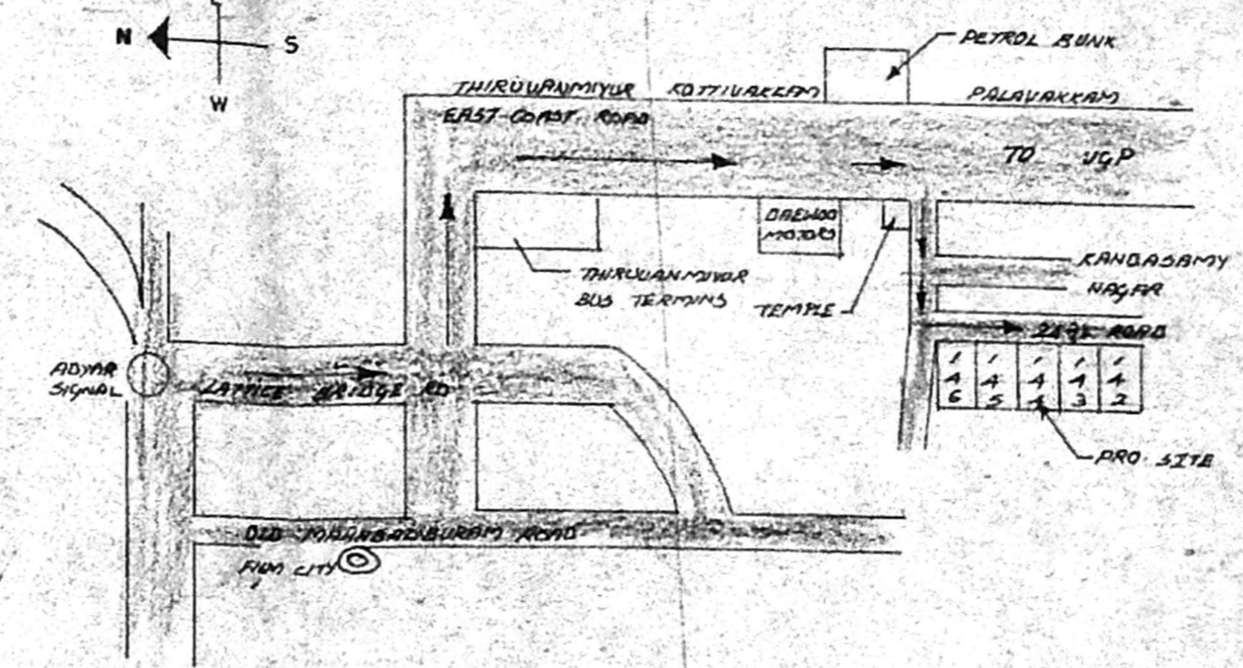

KEY PLAN (Not to scale)

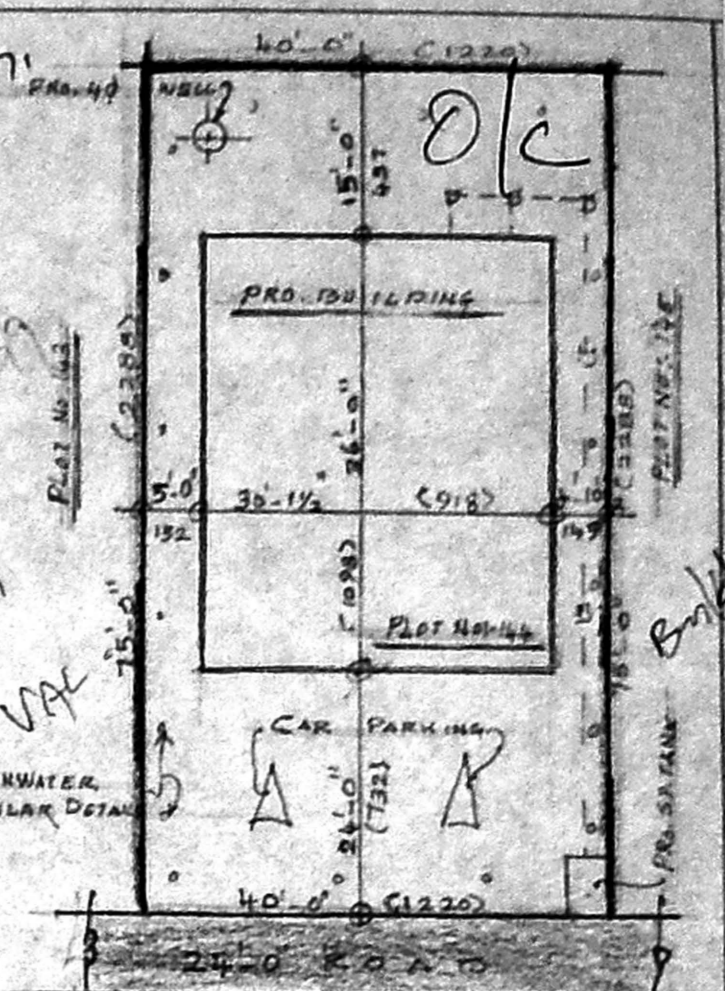

SITE PLAN

JOINERY SCHEDULE

MD MAIN DOOR	0.99 x 2.13	3'5" x 7'0"
D DOOR	0.91 x 2.13	3'0" x 7'0"
DI "	0.76 x 2.13	2'6" x 7'0"
W WINDOW	1.83 x 1.37	6'0" x 4'6"
WI "	1.52 x 1.37	5'0" x 4'6"
W2 "	1.22 x 1.37	4'0" x 4'6"
U VENTILATOR	0.76 x 0.61	2'6" x 2'0"
O OPENING	1.83 x 2.13	6'0" x 7'0"
JW JOLLY WORK	0.91 WIDE (3'0" WIDE)	

AREA STATEMENT

	IN SQ. FT.	IN SQ. M.
PLOT AREA	3000	278.68
GROUND FLOOR AREA	1096	100.88
FIRST FLOOR AREA	1157	107.66
TOTAL BUILT UP AREA	2245	208.54
PLOT COVERAGE-	38.63%	F.O.I - 0.75


COLOR INDEX

	PROPOSED		WATER LINE
	ROAD		SEWER LINE
	BOUNDARY		


PLAN SHOWING THE PROPOSED BUILDING AT PLOT NO. 144, II STREET, KANDASAMY NAGAR, PALLAVAKKAM, CHENNAI - 41. SURVEY NO: 114 & 115, DIVISION NO.

SCALE 1:100 (or) 1" = 8'0"


Signature of Licensed Surveyor, Land Revenue Department, Tamil Nadu. Signature of Owner.

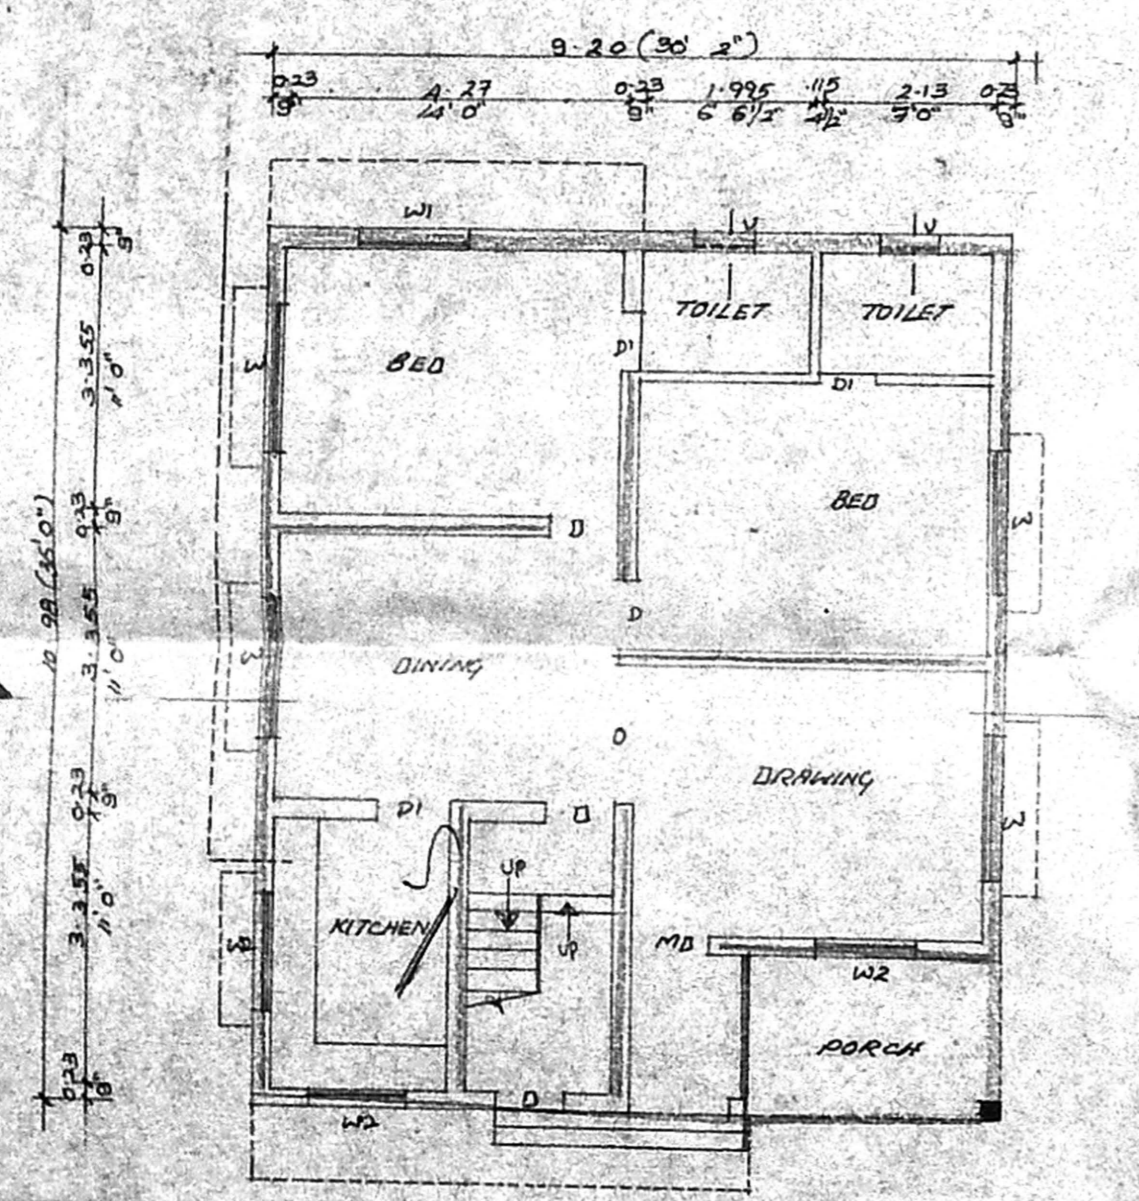

SITE GROUND FLOOR PLAN

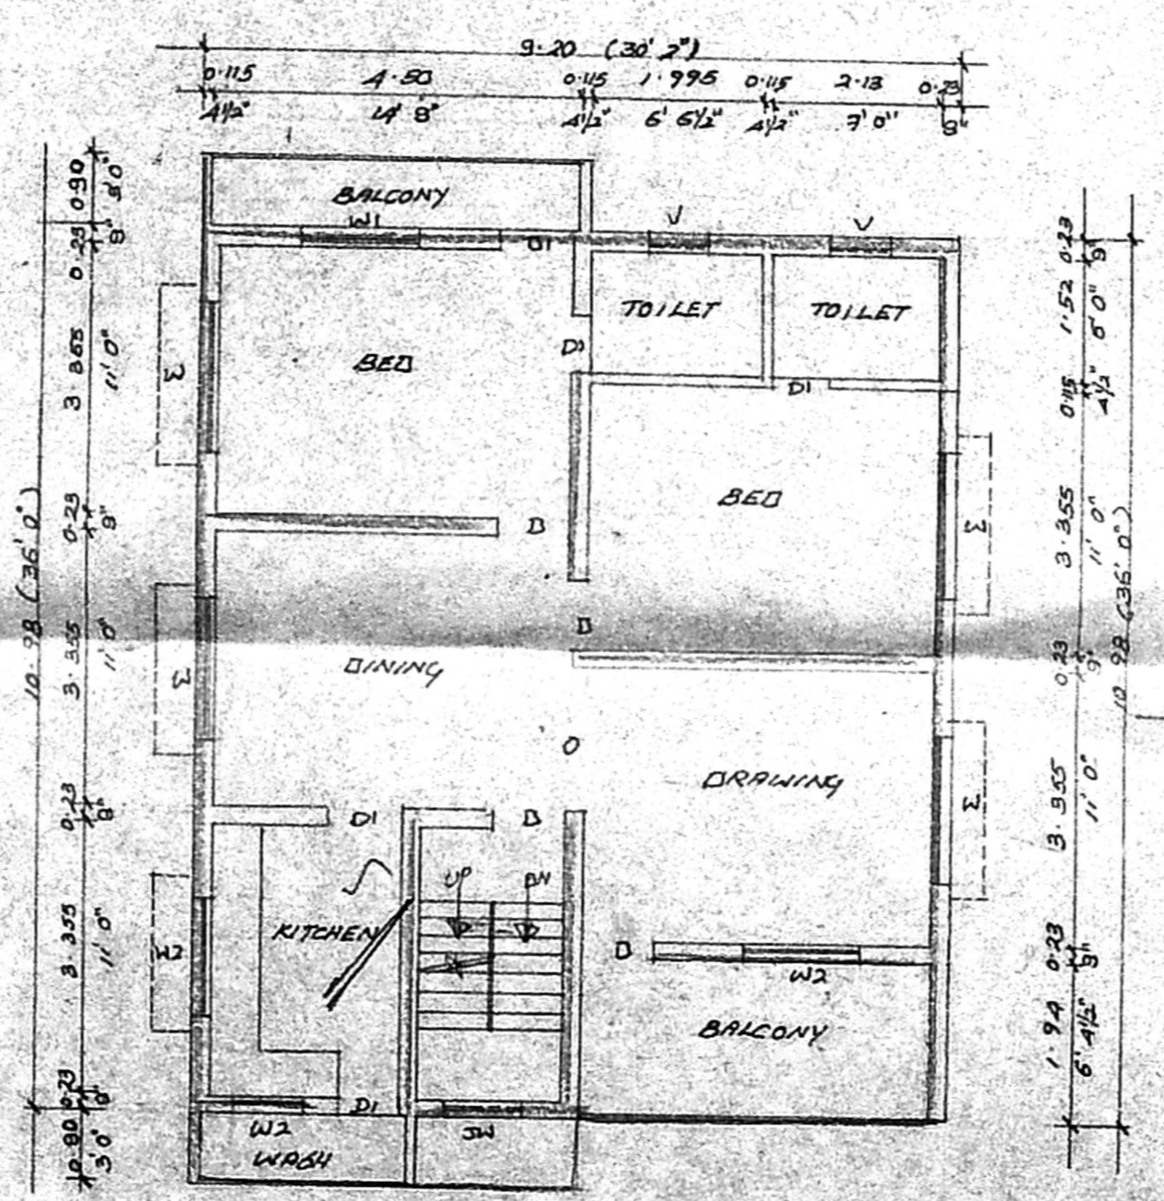

FIRST FLOOR PLAN

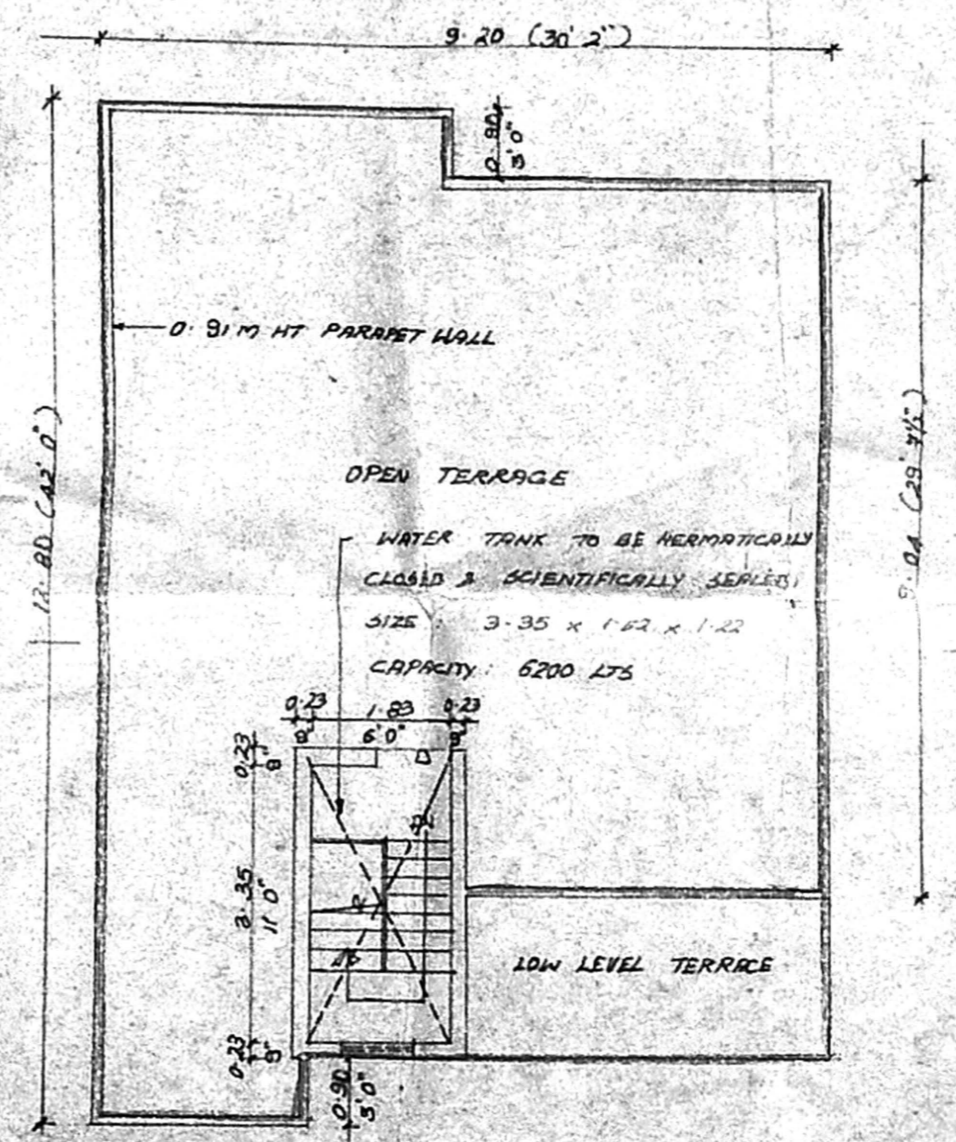

TERRACE PLAN