
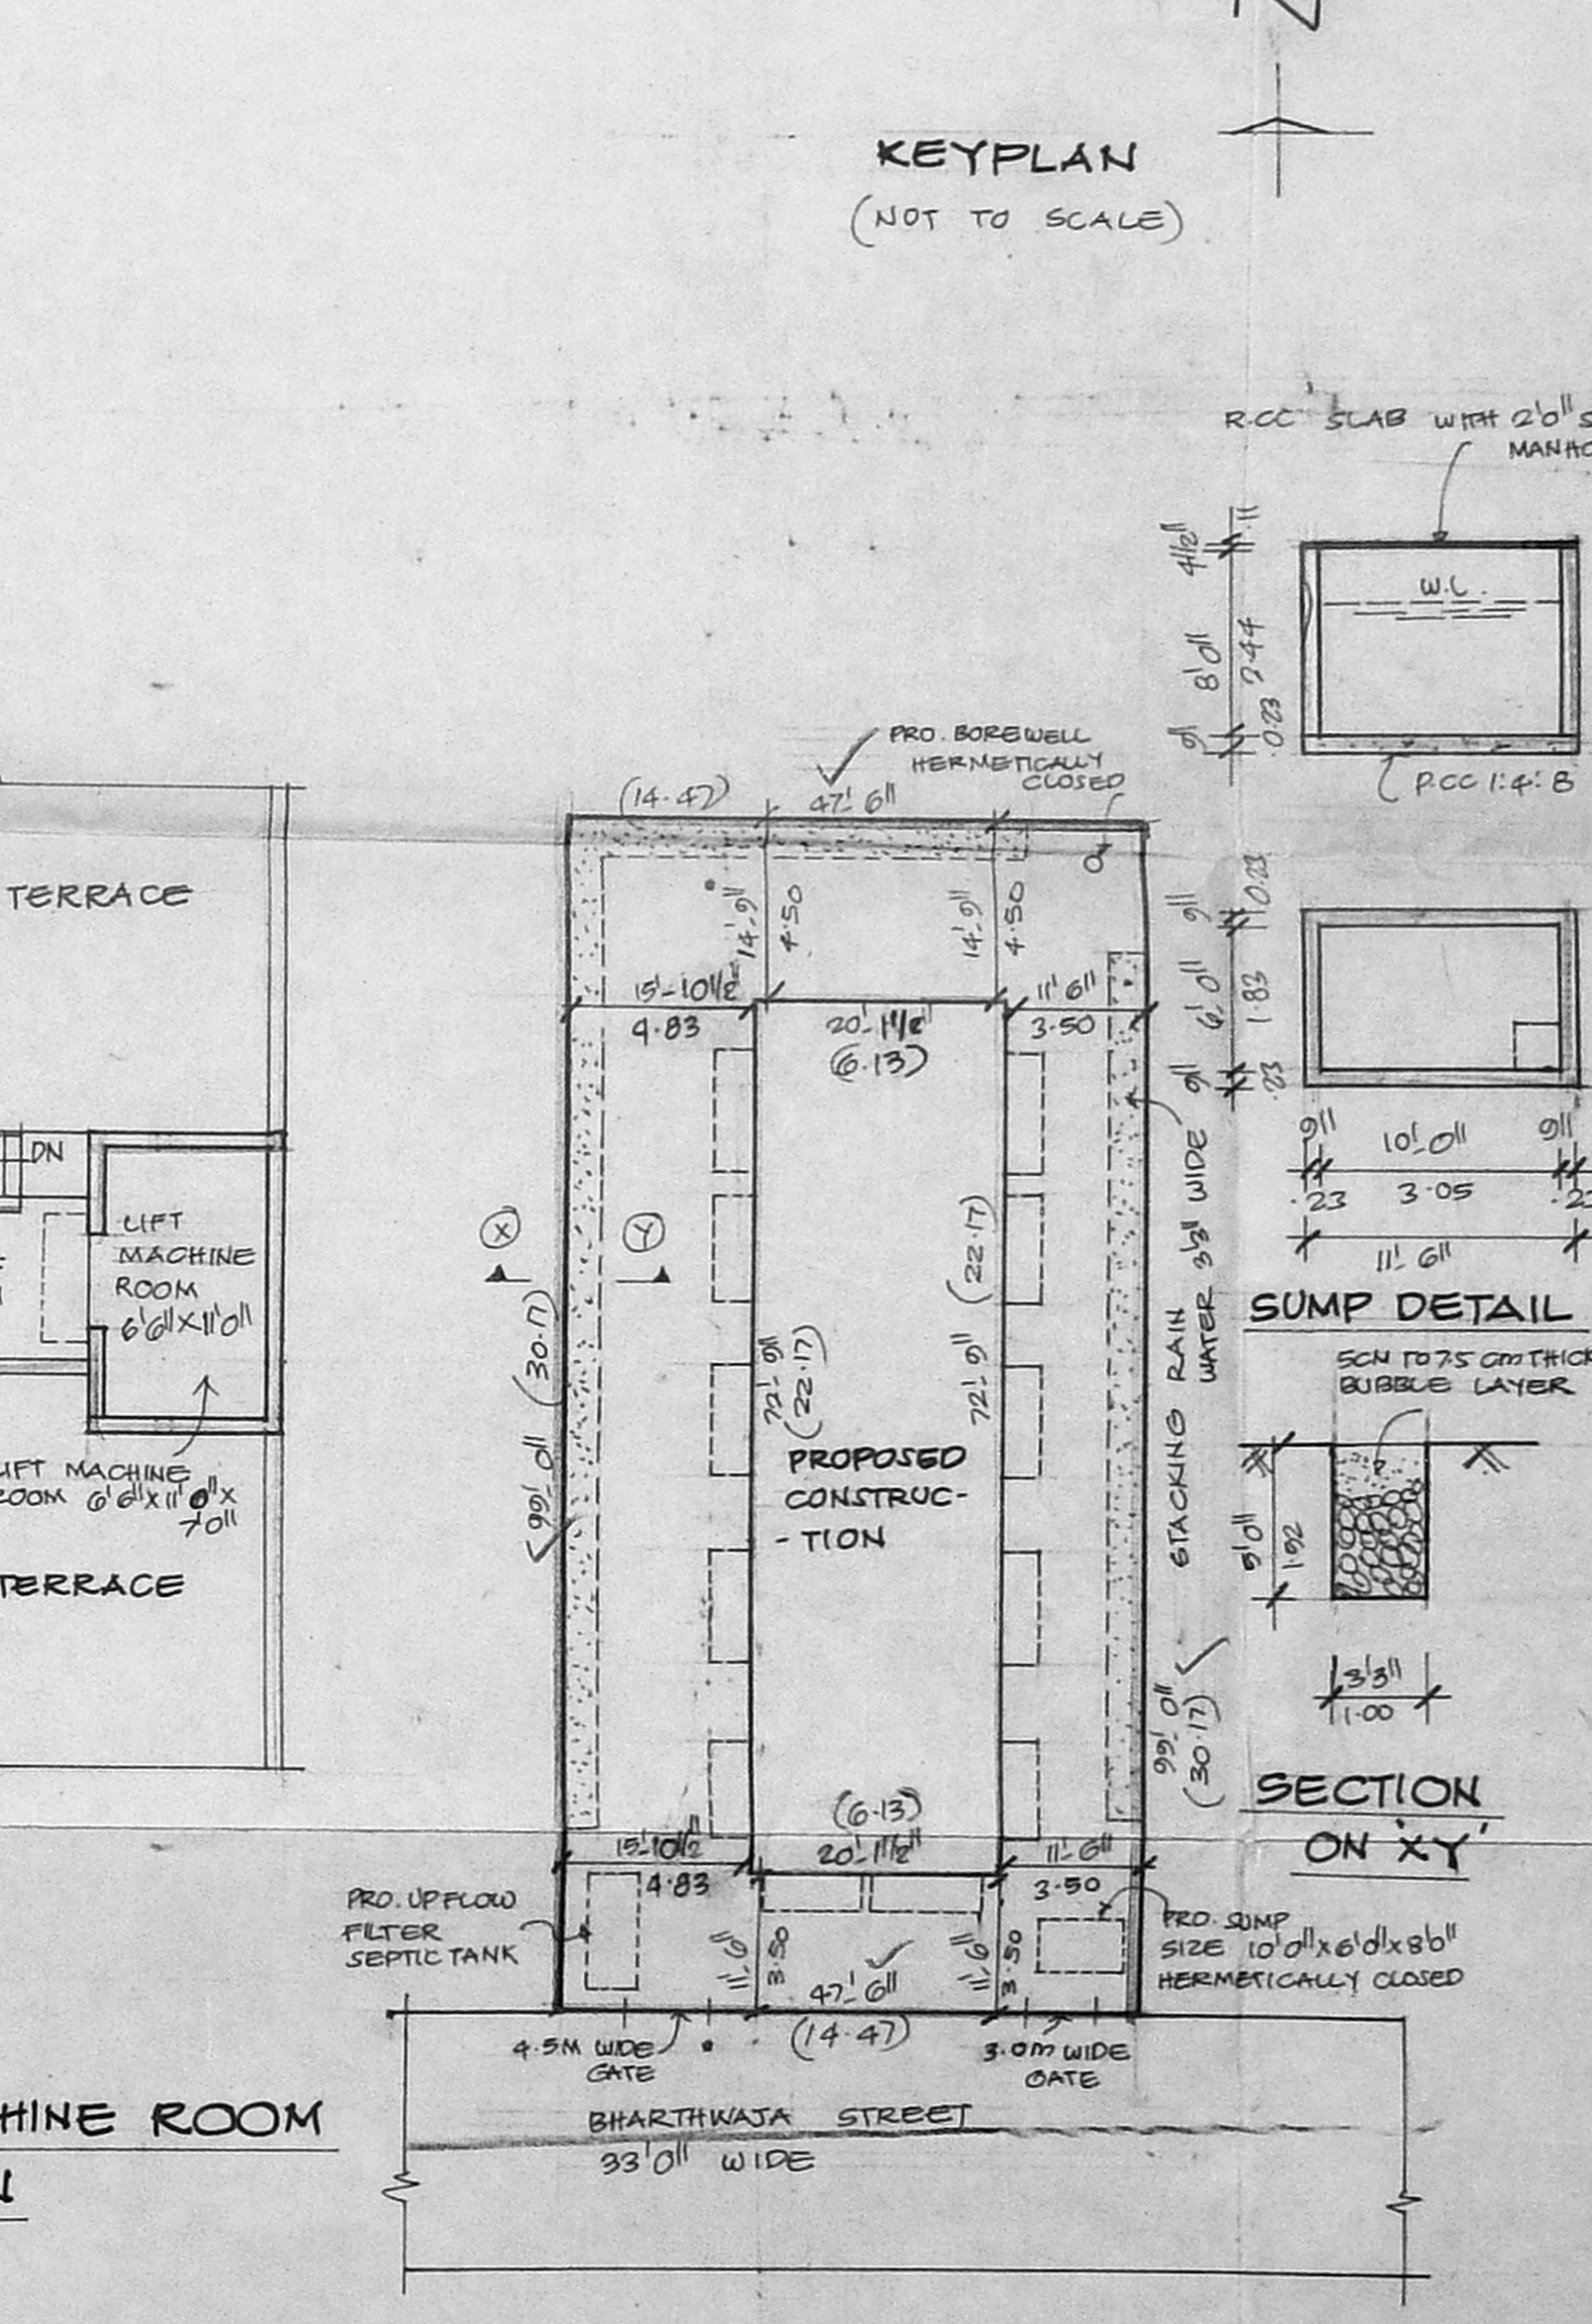
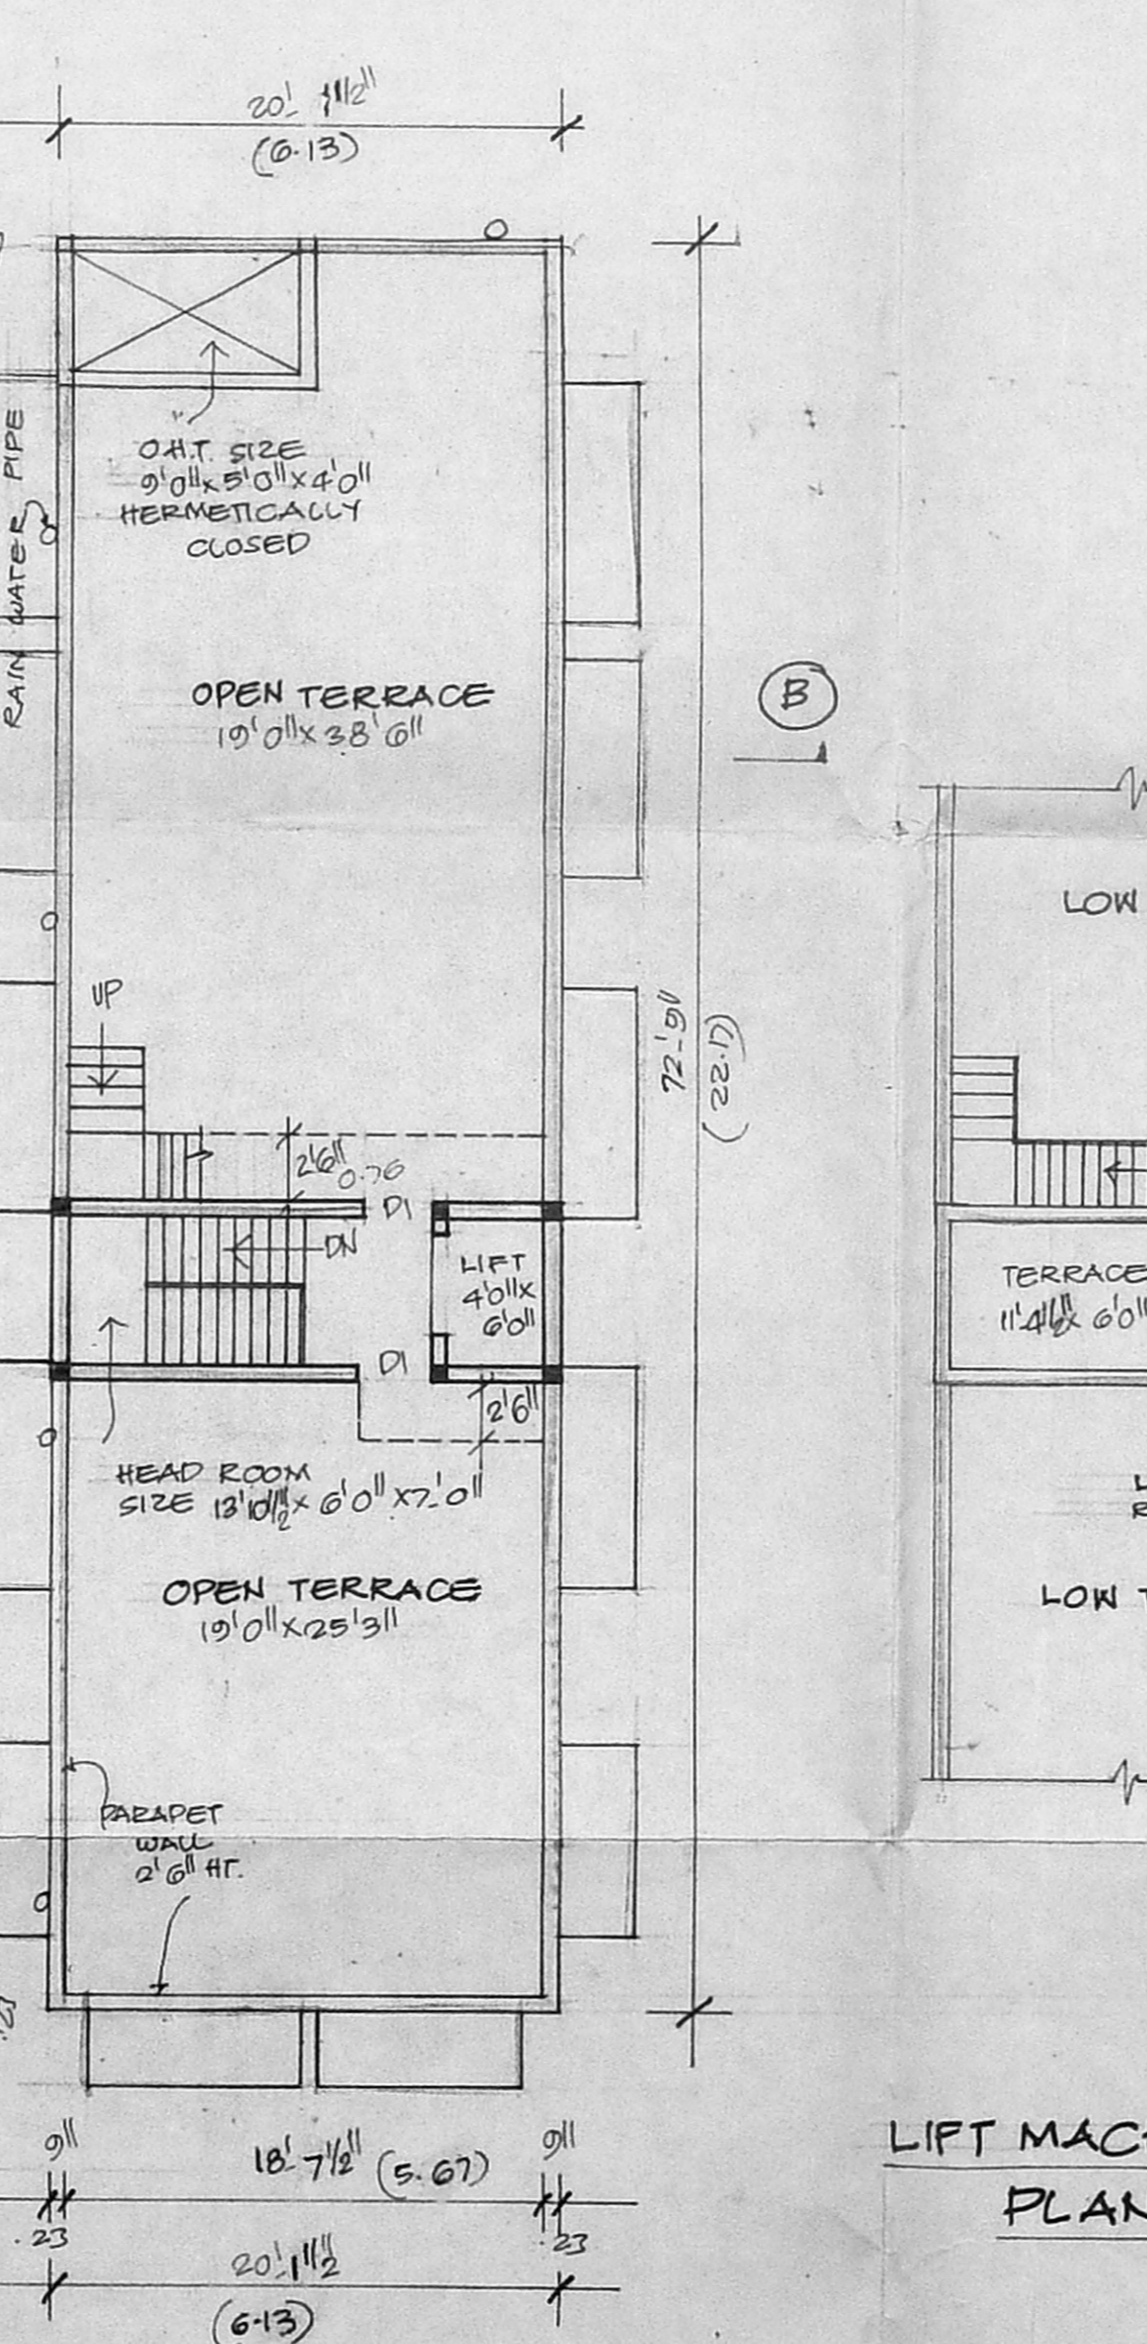
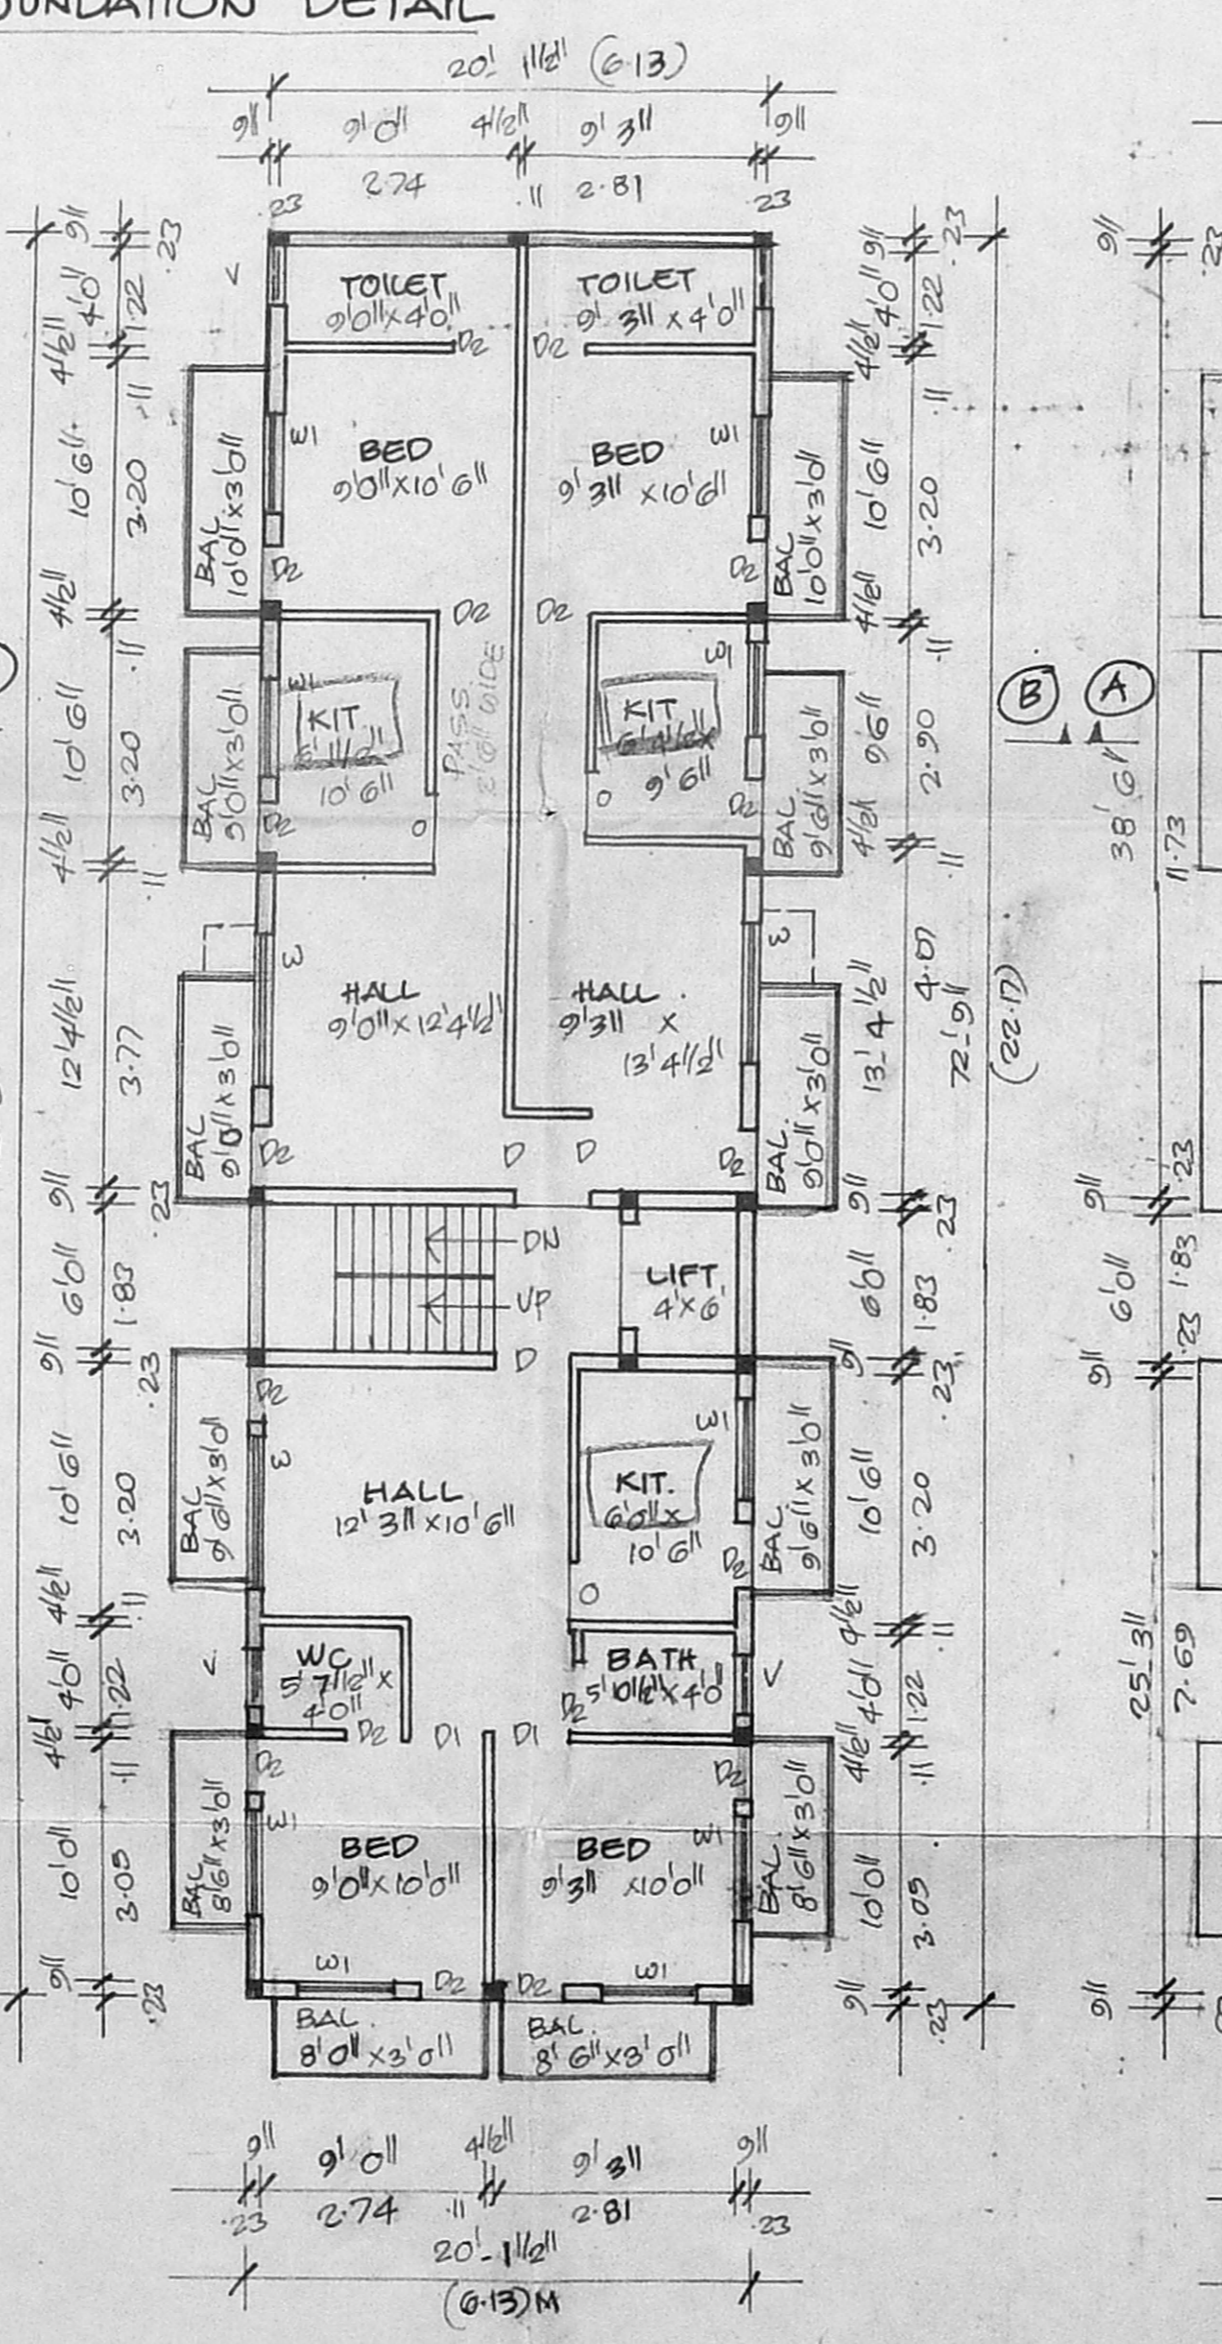
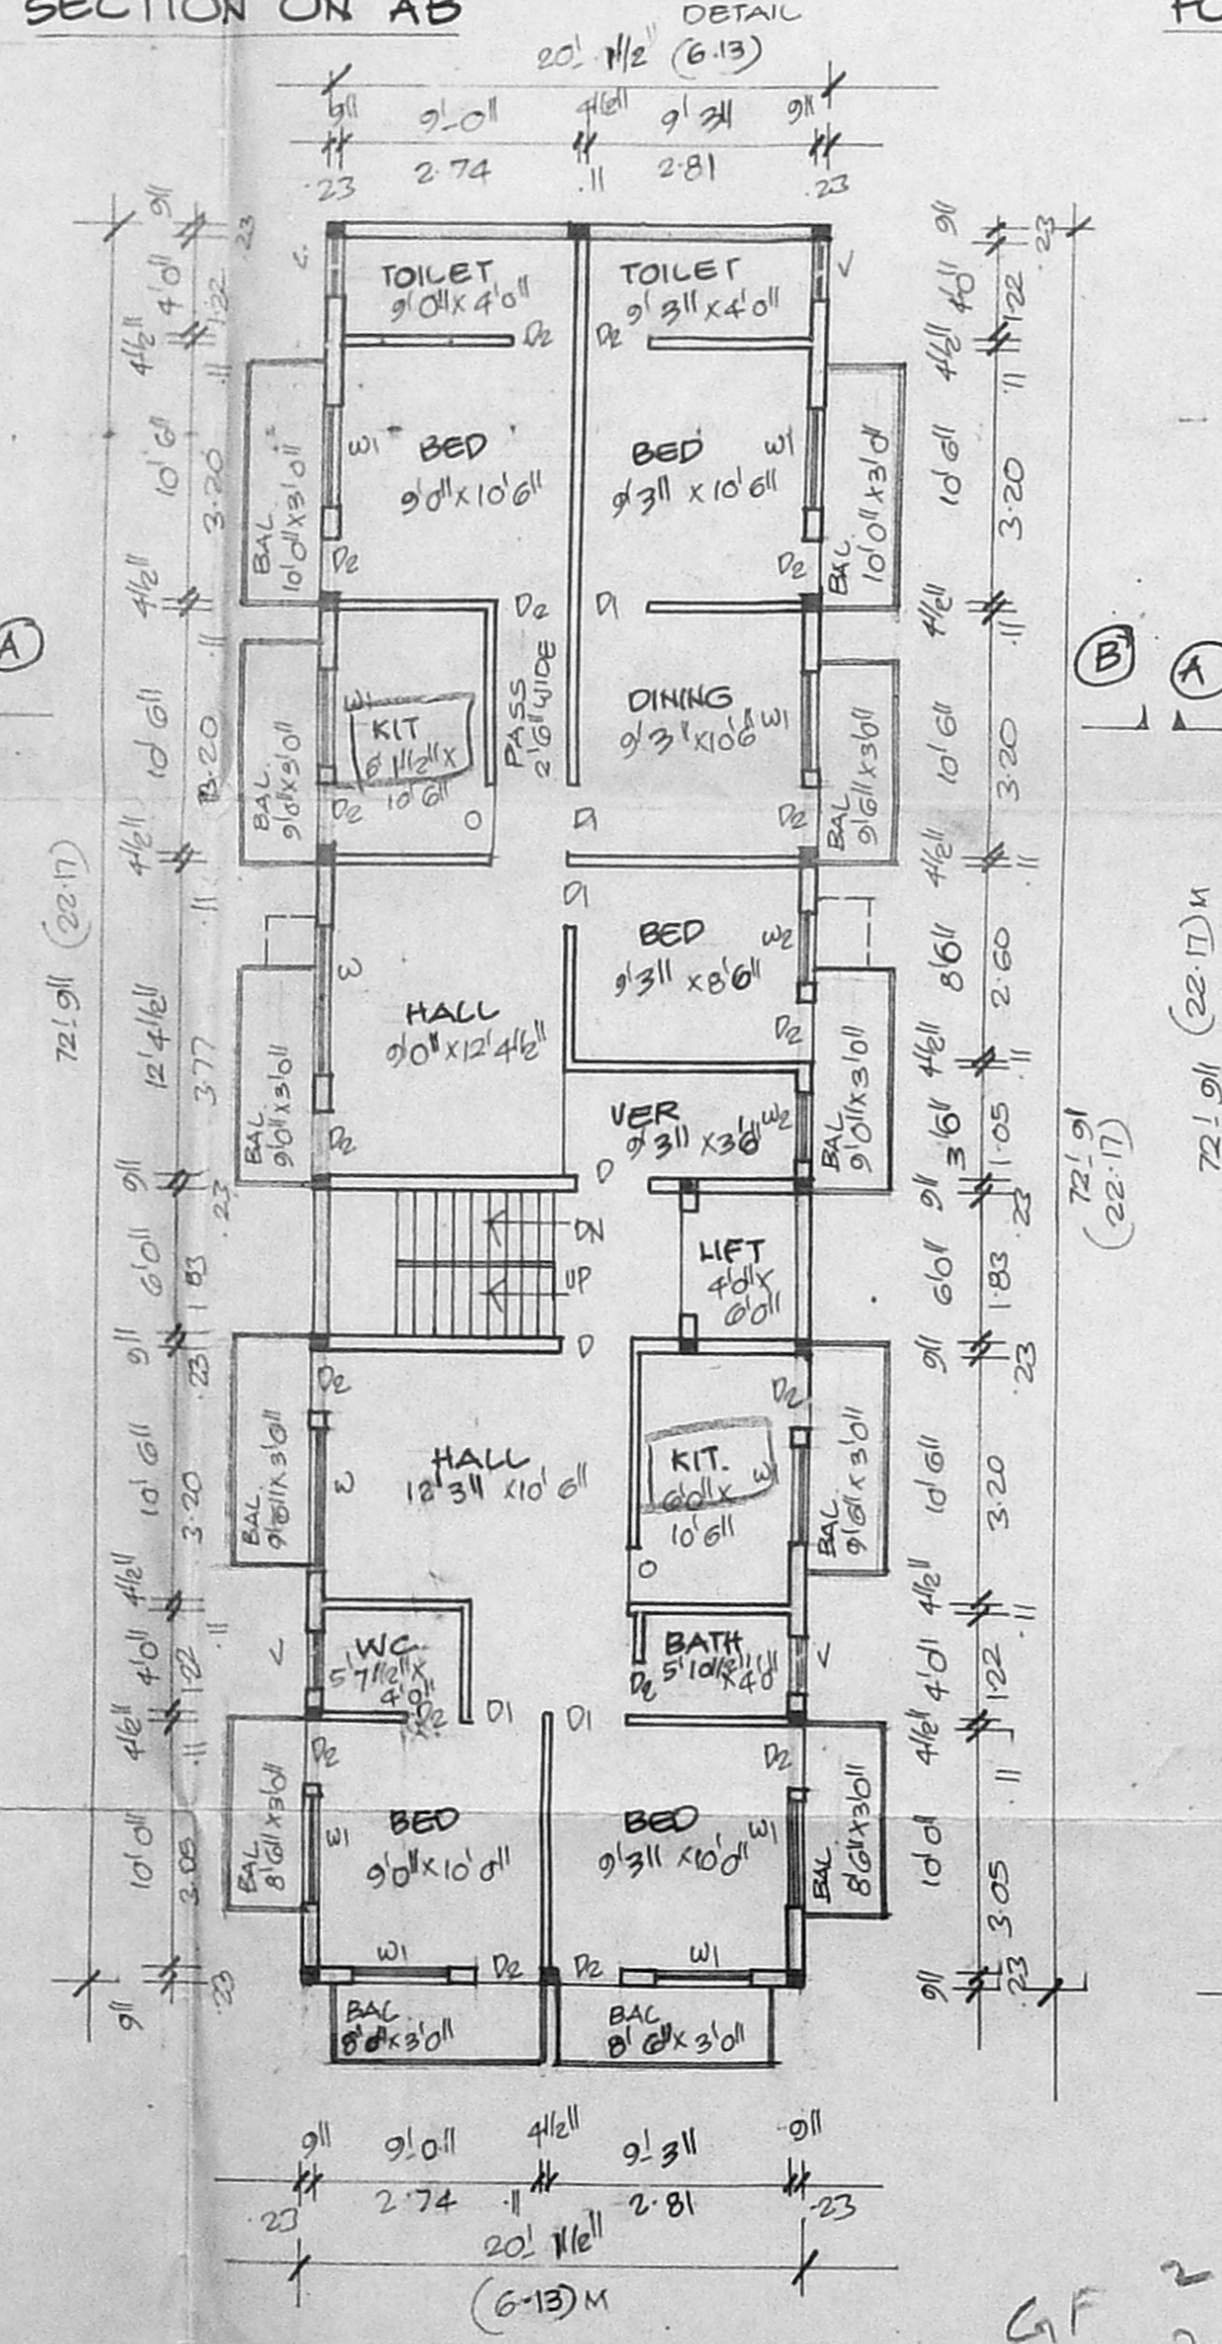
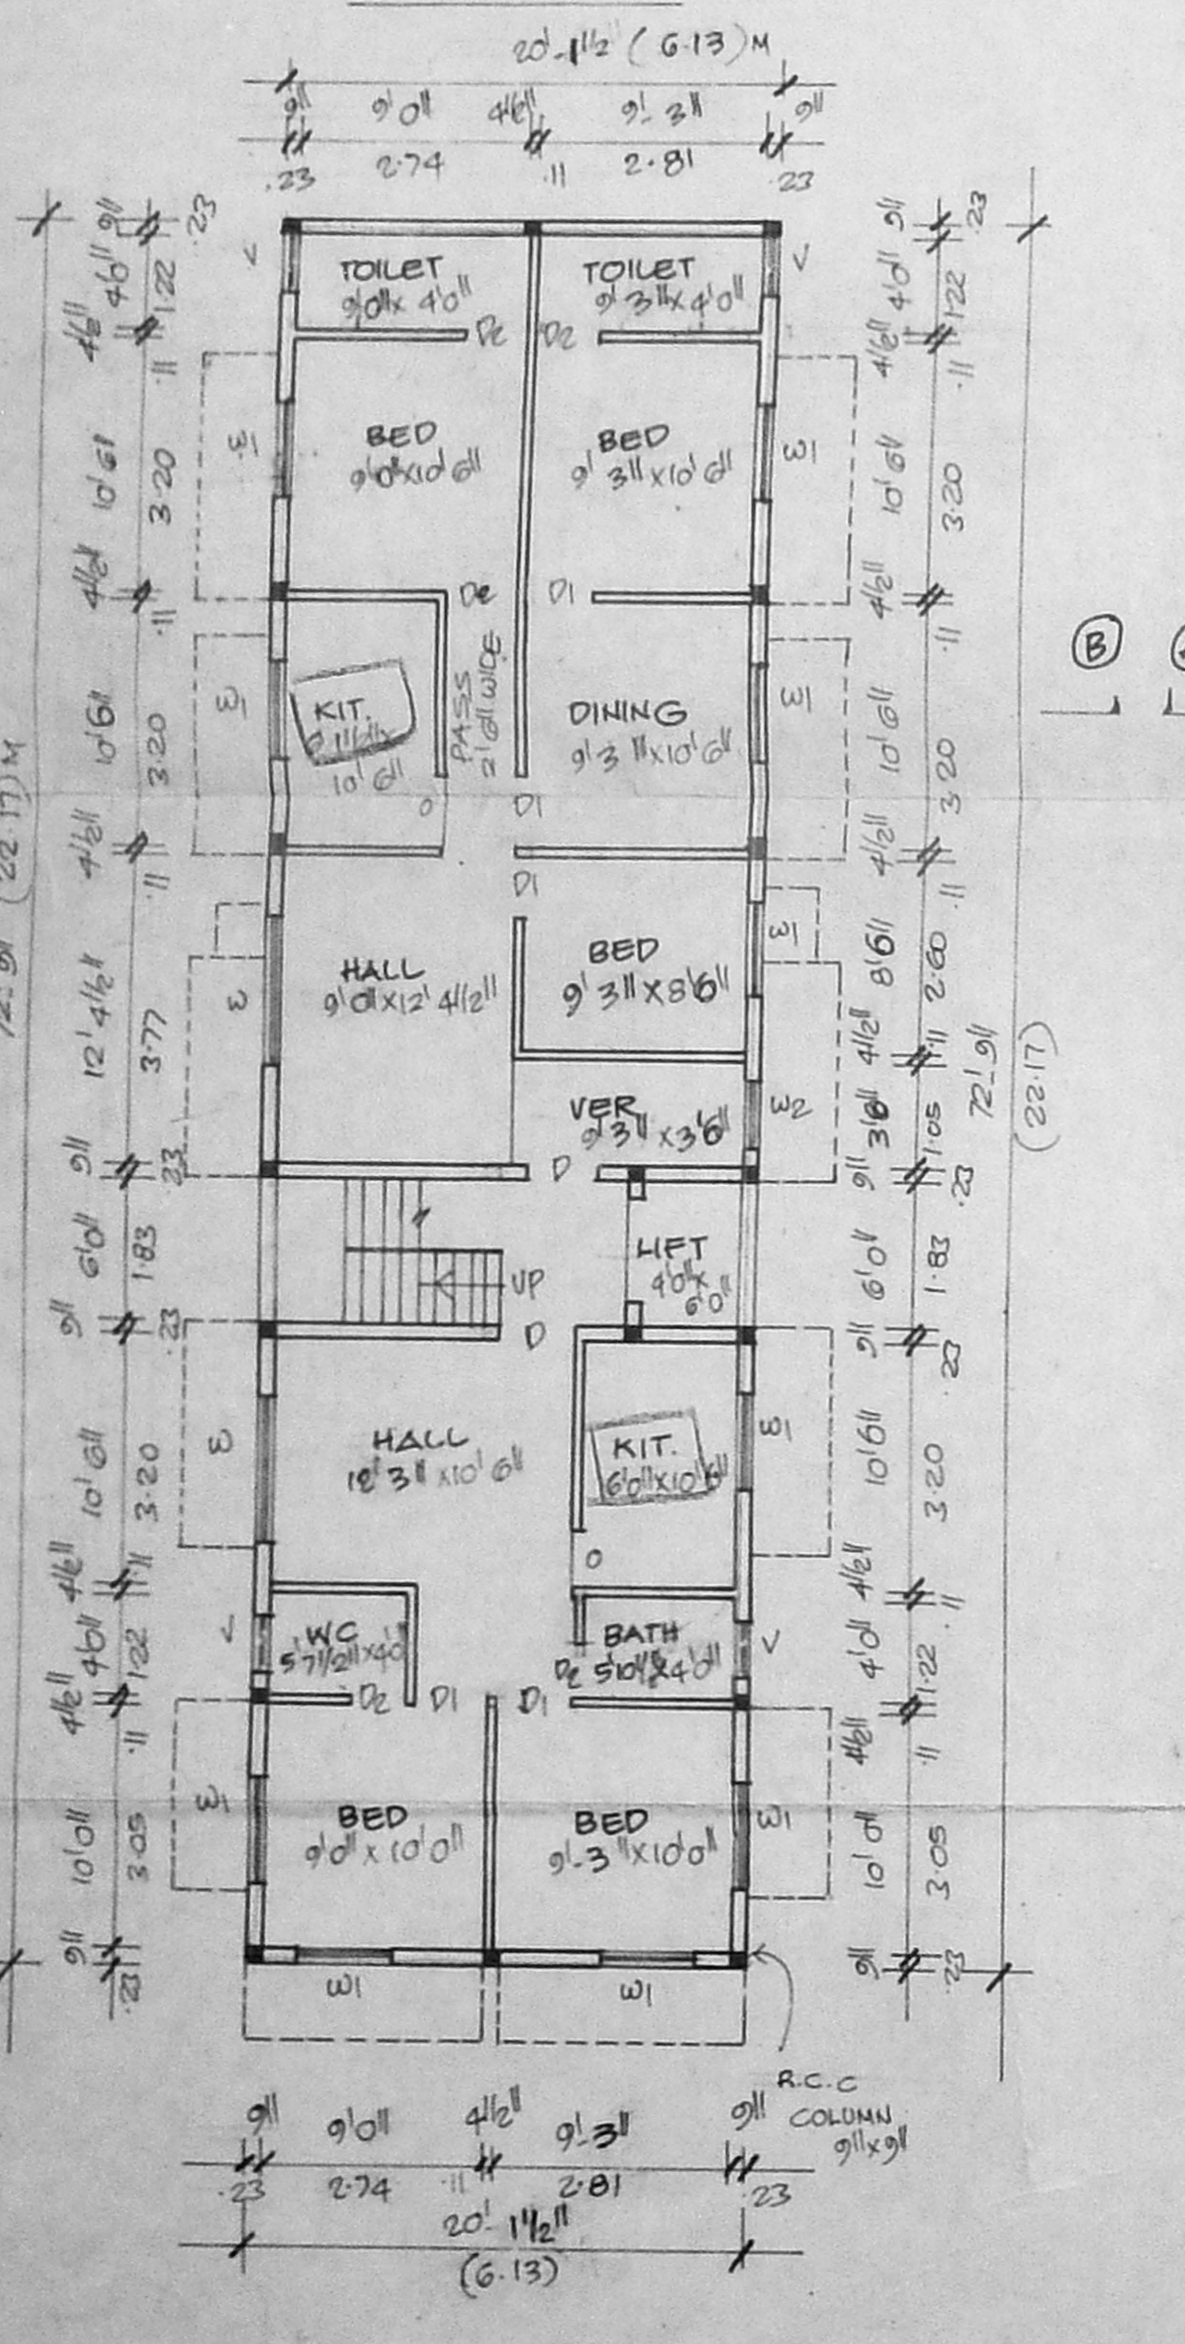
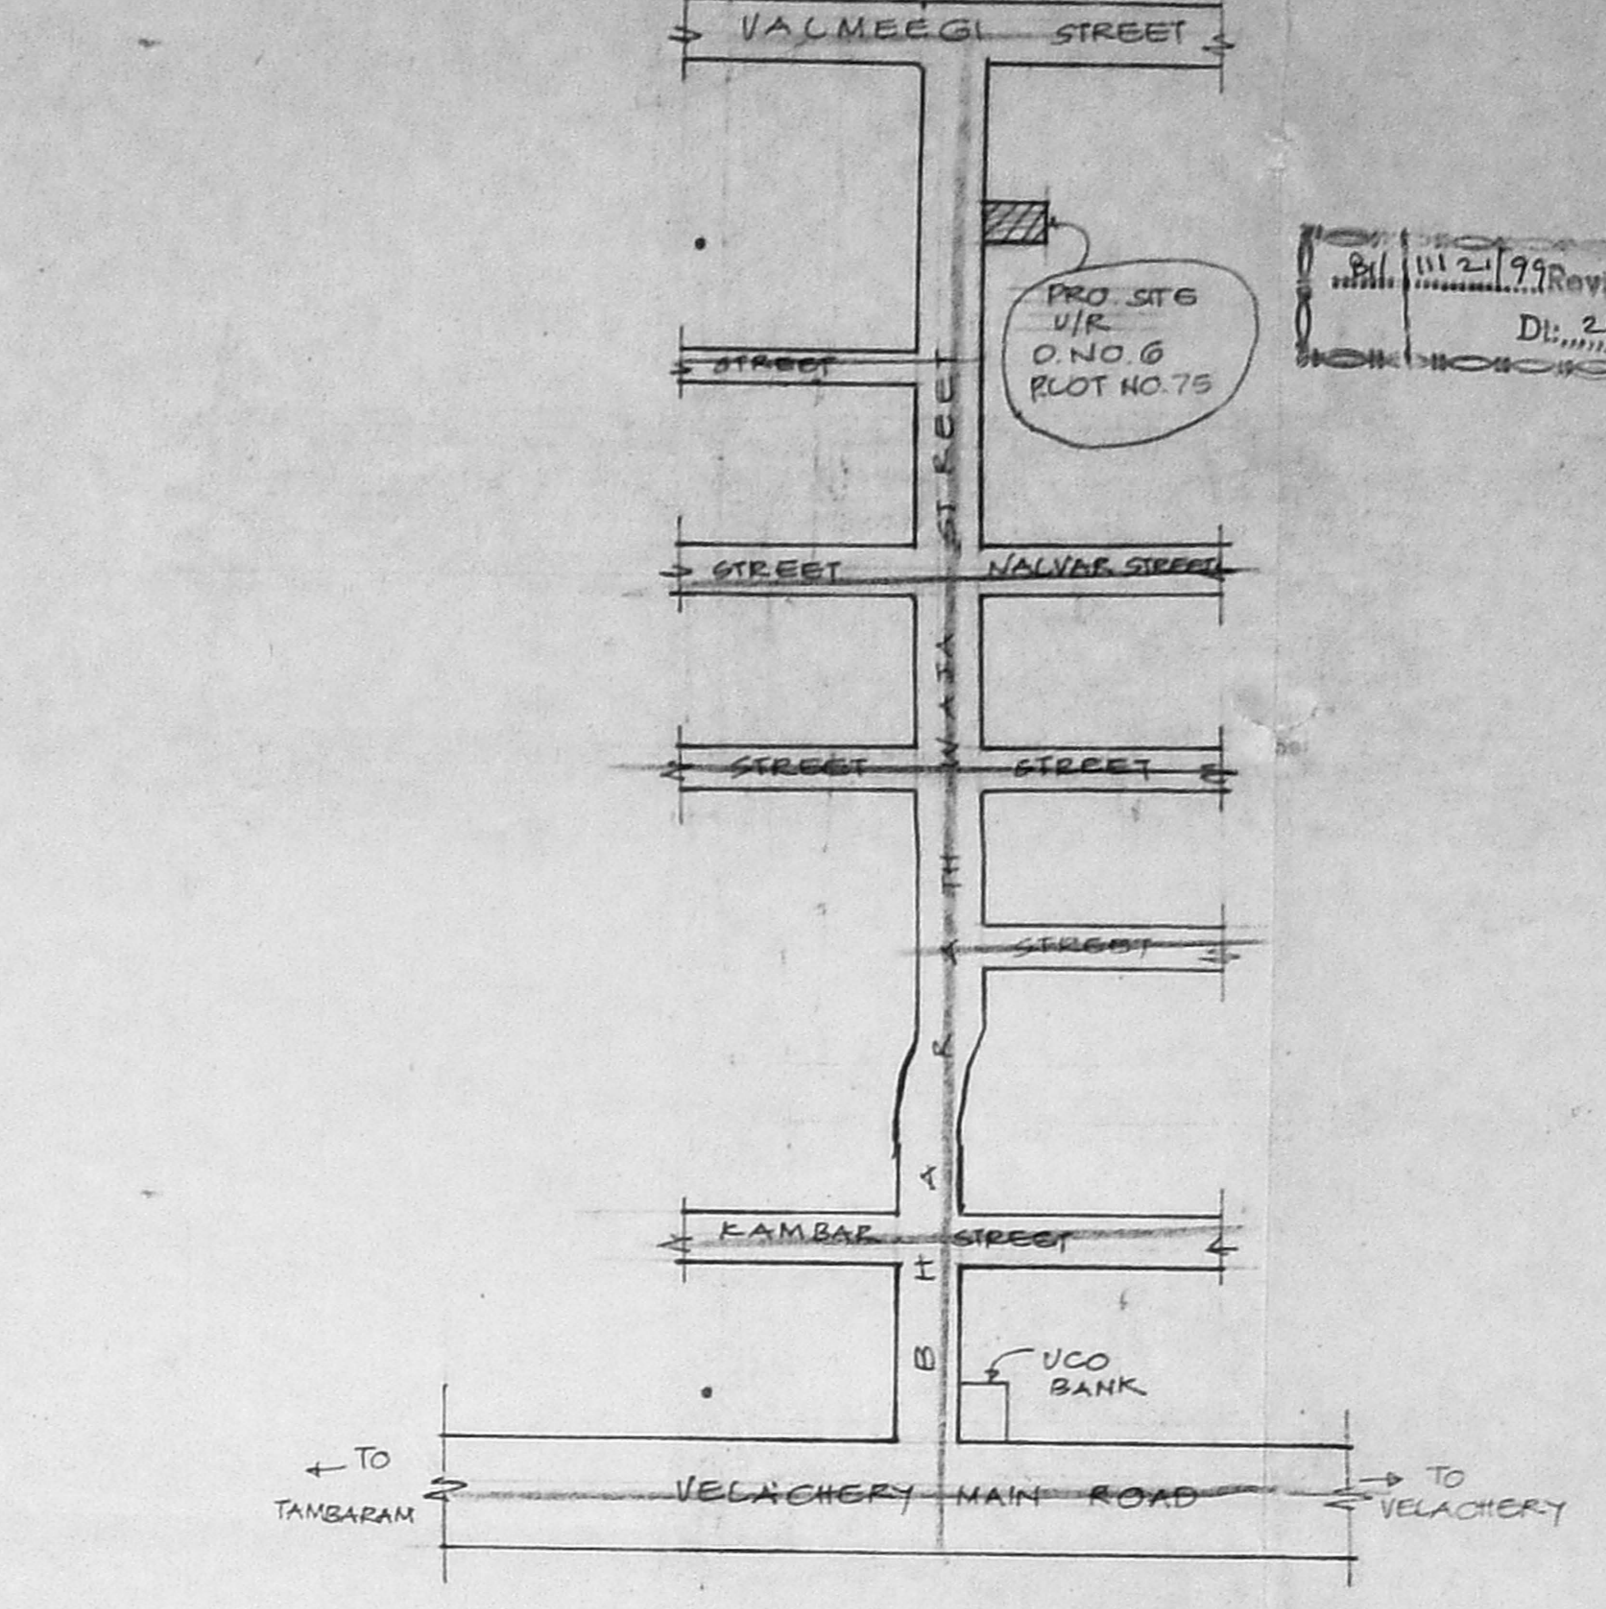
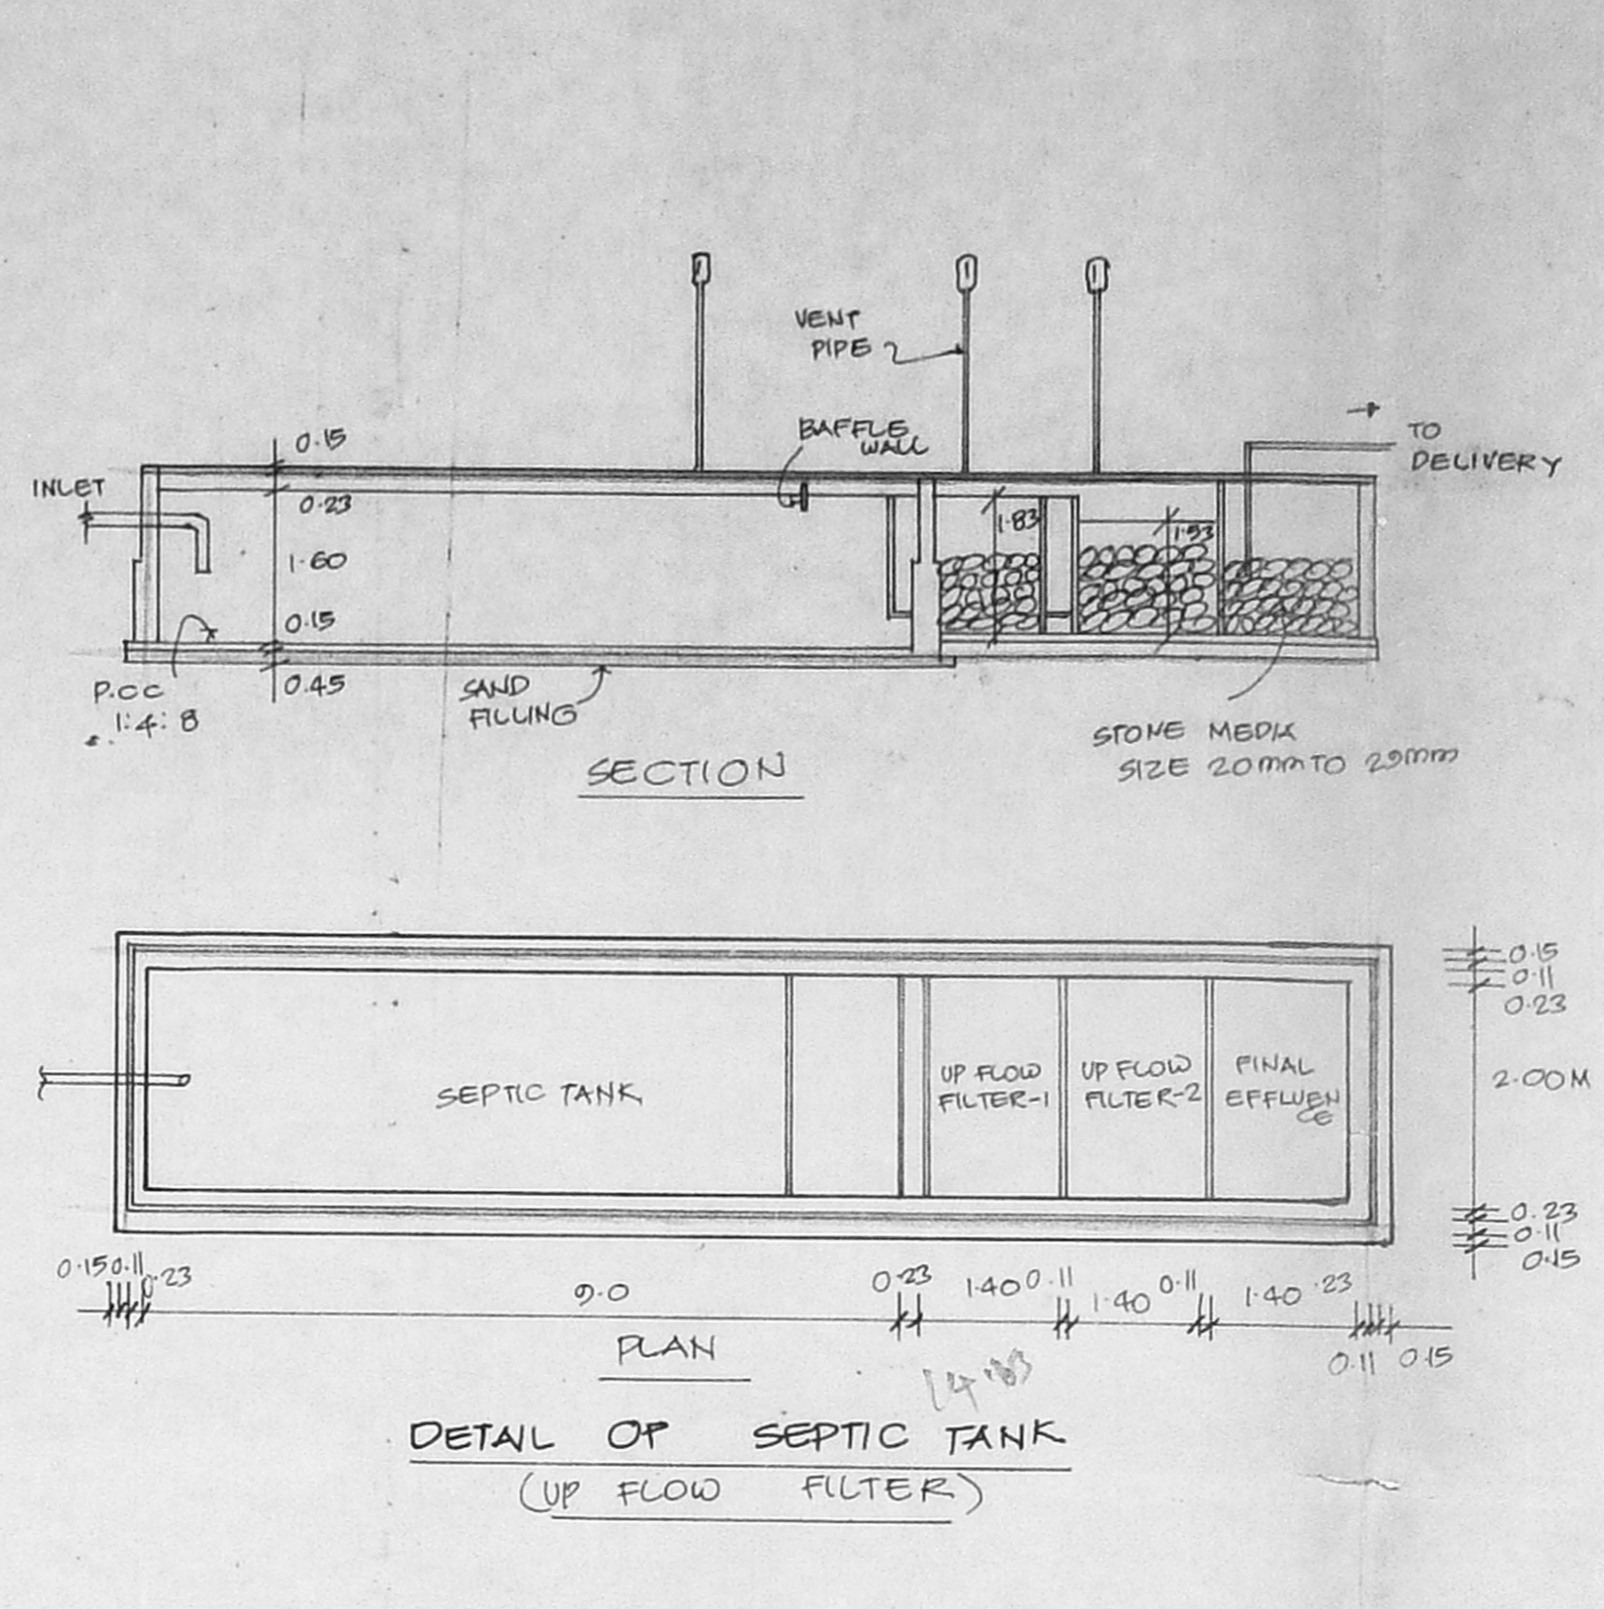
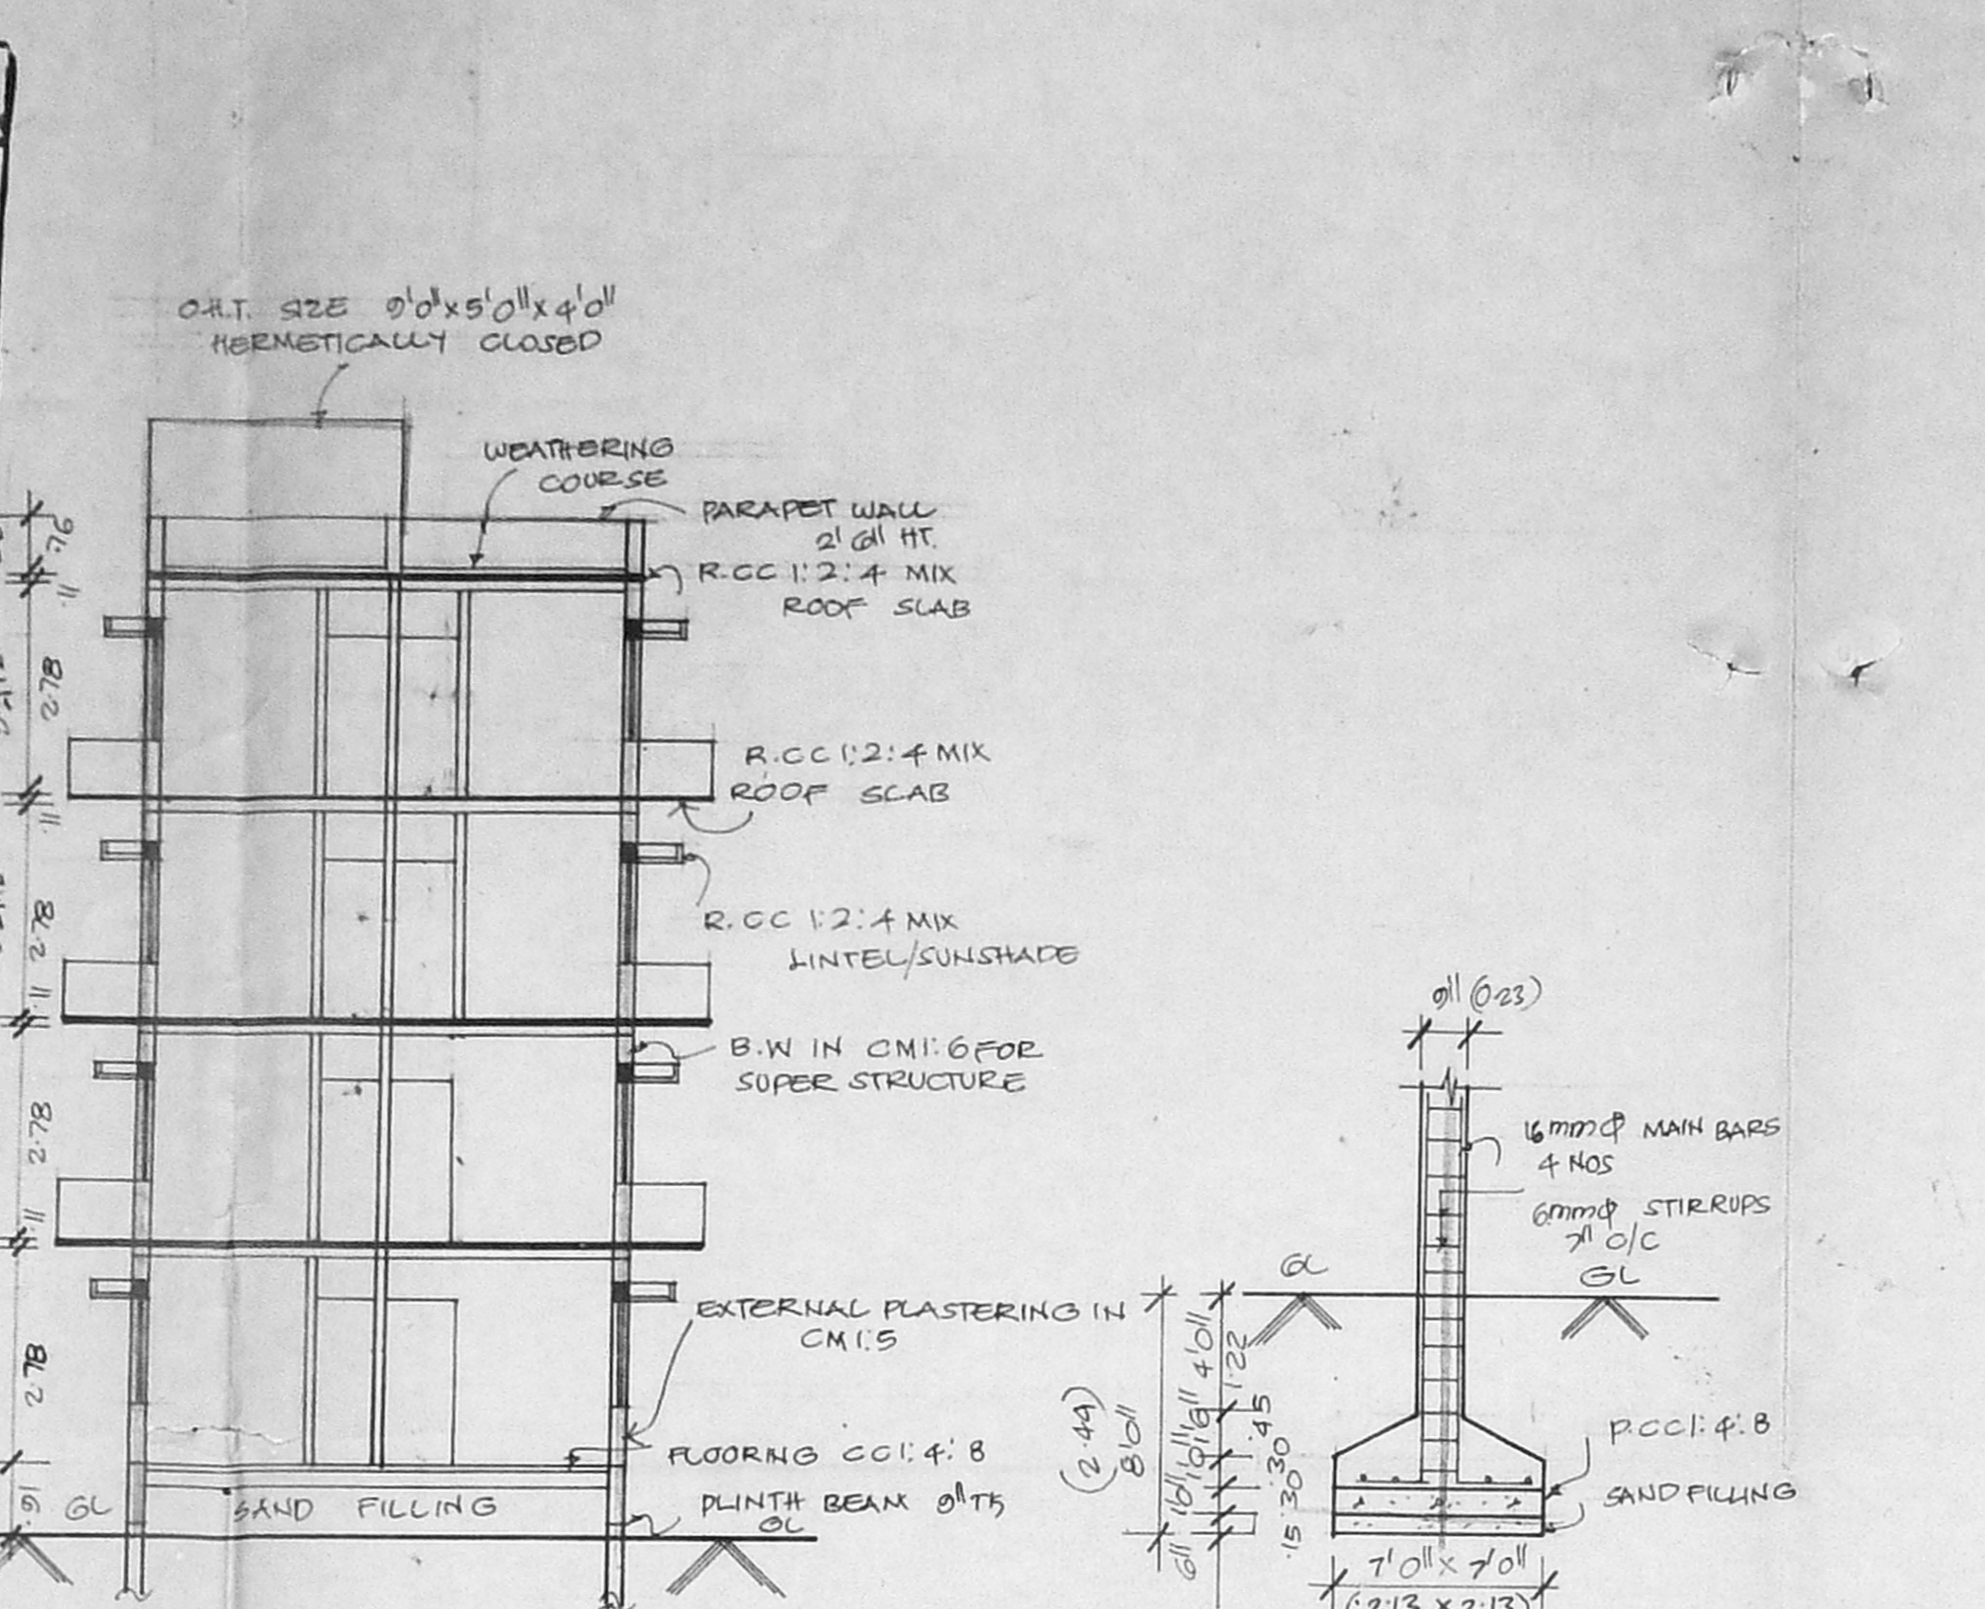


B/Spl. bldg/10/2000
 Planning Permit No. **APPROVED**
 SUBJECT TO THE CONDITIONS IN THIS OFFICE LETTER.
 FOR THE MEMBER SECRETARY
 DEVELOPMENT AUTHORITY
 CHENNAI-600 008.

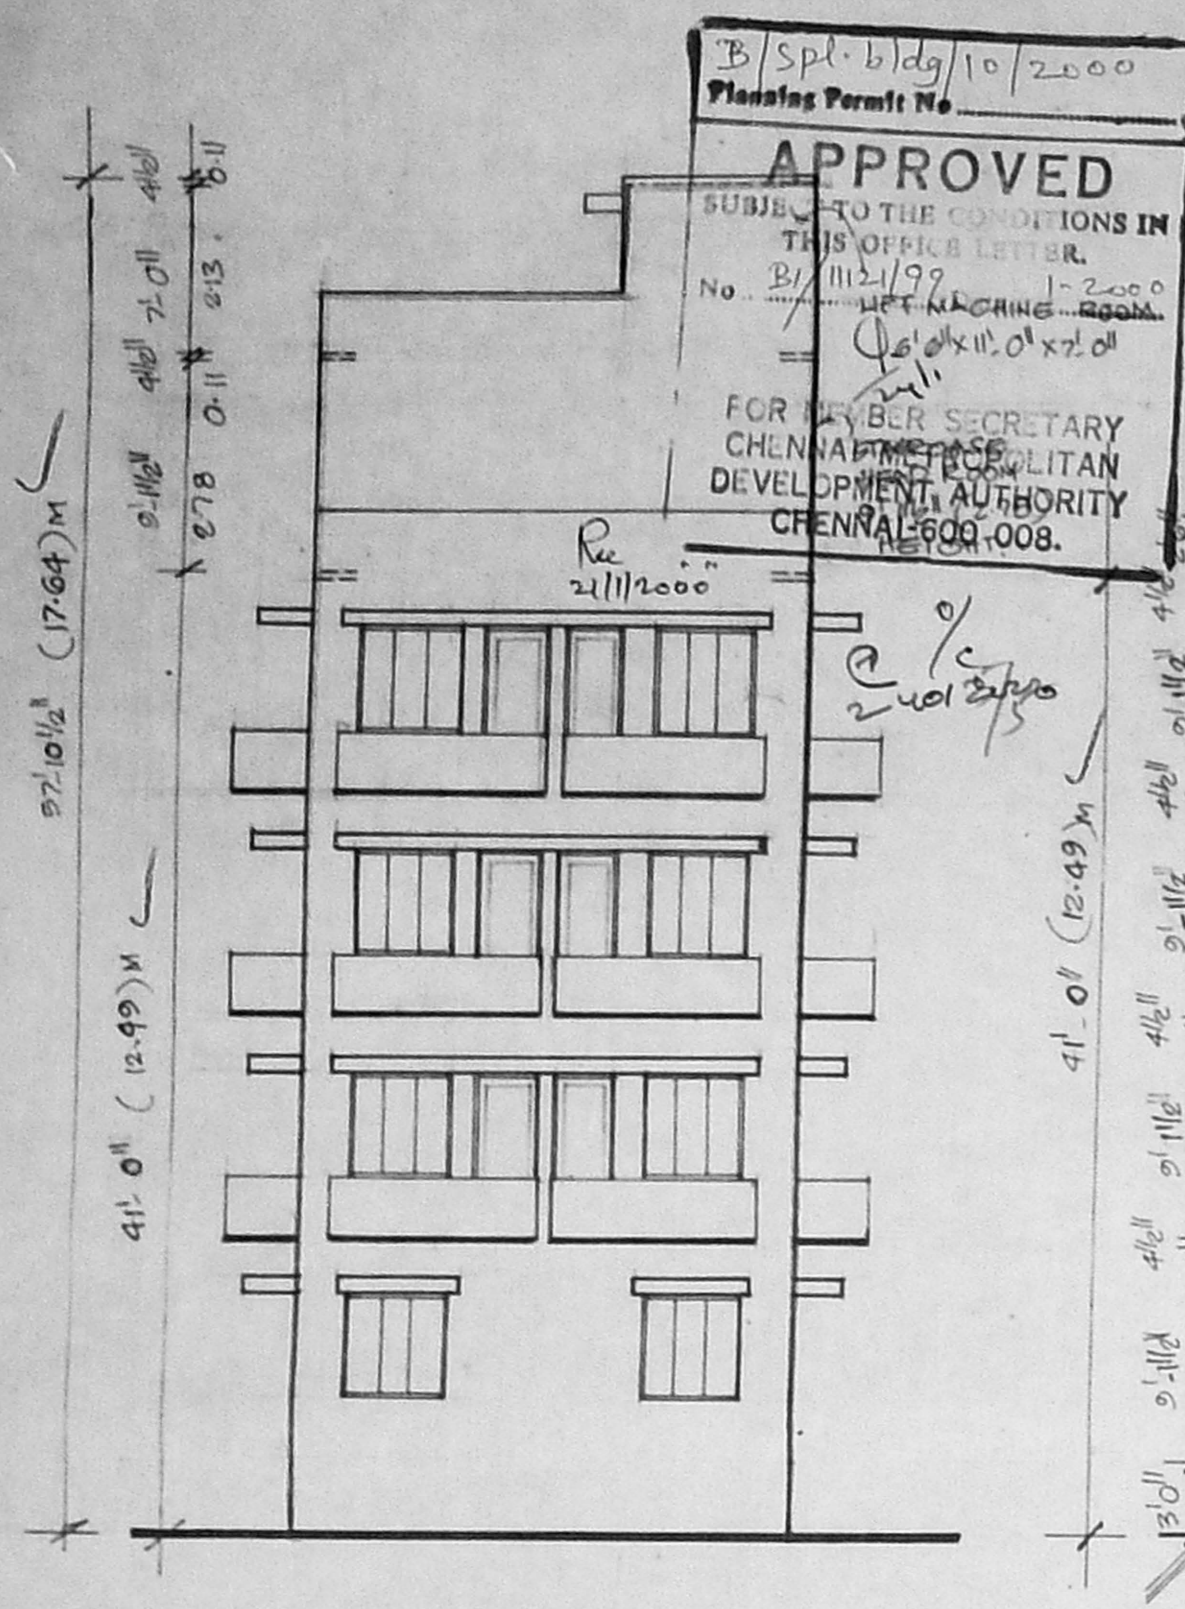

PLAN SHOWING THE PROPOSED CONSTRUCTION OF A RESIDENTIAL BUILDING IN PLOT NO. 75, DOOR NO. 6, BHARATH WAJA STREET, T.S. NO. 12, S. NO. 333, BLOCK NO. 26, WARD NO. 6 SELAIYUR VILLAGE, TAMBARAM TALUK, KANCHEEPURAM DISTRICT.
 SCALE: 1 INCH = 8 FEET (OR) 1:100

CMDA (B) / No. 1
 C. No. B/111/21/99
 Asst.
 Scrutiny
 P. A. **JOINERY**

0	101	200R	3'0" x 7'0"	100 x 2'13"
1	101	200R	3'0" x 7'0"	100 x 2'13"
 T.F. AREA : 1791 SQ.FT (OR) 166.38M²
 TOTAL AREA : 6837 SQ.FT (OR) 635.14M²
 COVERAGE : 38.21%
 F.S.1 : 1.45

COLOUR INDEX

PRO. AS SHOWN [Symbol]
 ROAD AS SHOWN [Symbol]
 BOUNDARY AS SHOWN [Symbol]

SUMP DETAIL

SCM TO 75 ON THE SUBSOLE LAYER

S. Senthil Kumar
 OWNER

M. Selvam
 K. SELVAM, B.E. AMIE, CENS (D.A.L.V.),
 CONSULTING CIVIL ENGINEER/CHARTERED ENGINEER
 Approved Valuer Licensed Surveyor
 Class - 1 Reg. No. 519/98-39
 Corporation of Chennai & Assistant Municipality
 No. 1/52, Moogappair Estate,
 CHENNAI 600 050.

LICENSED SURVEYOR