
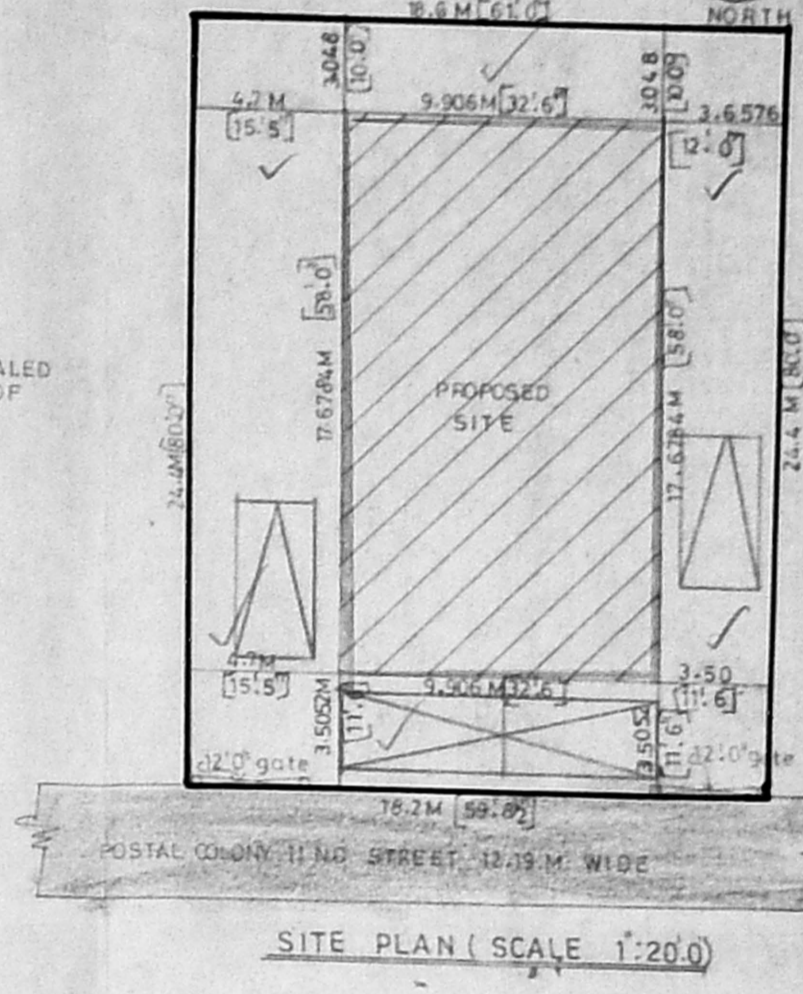
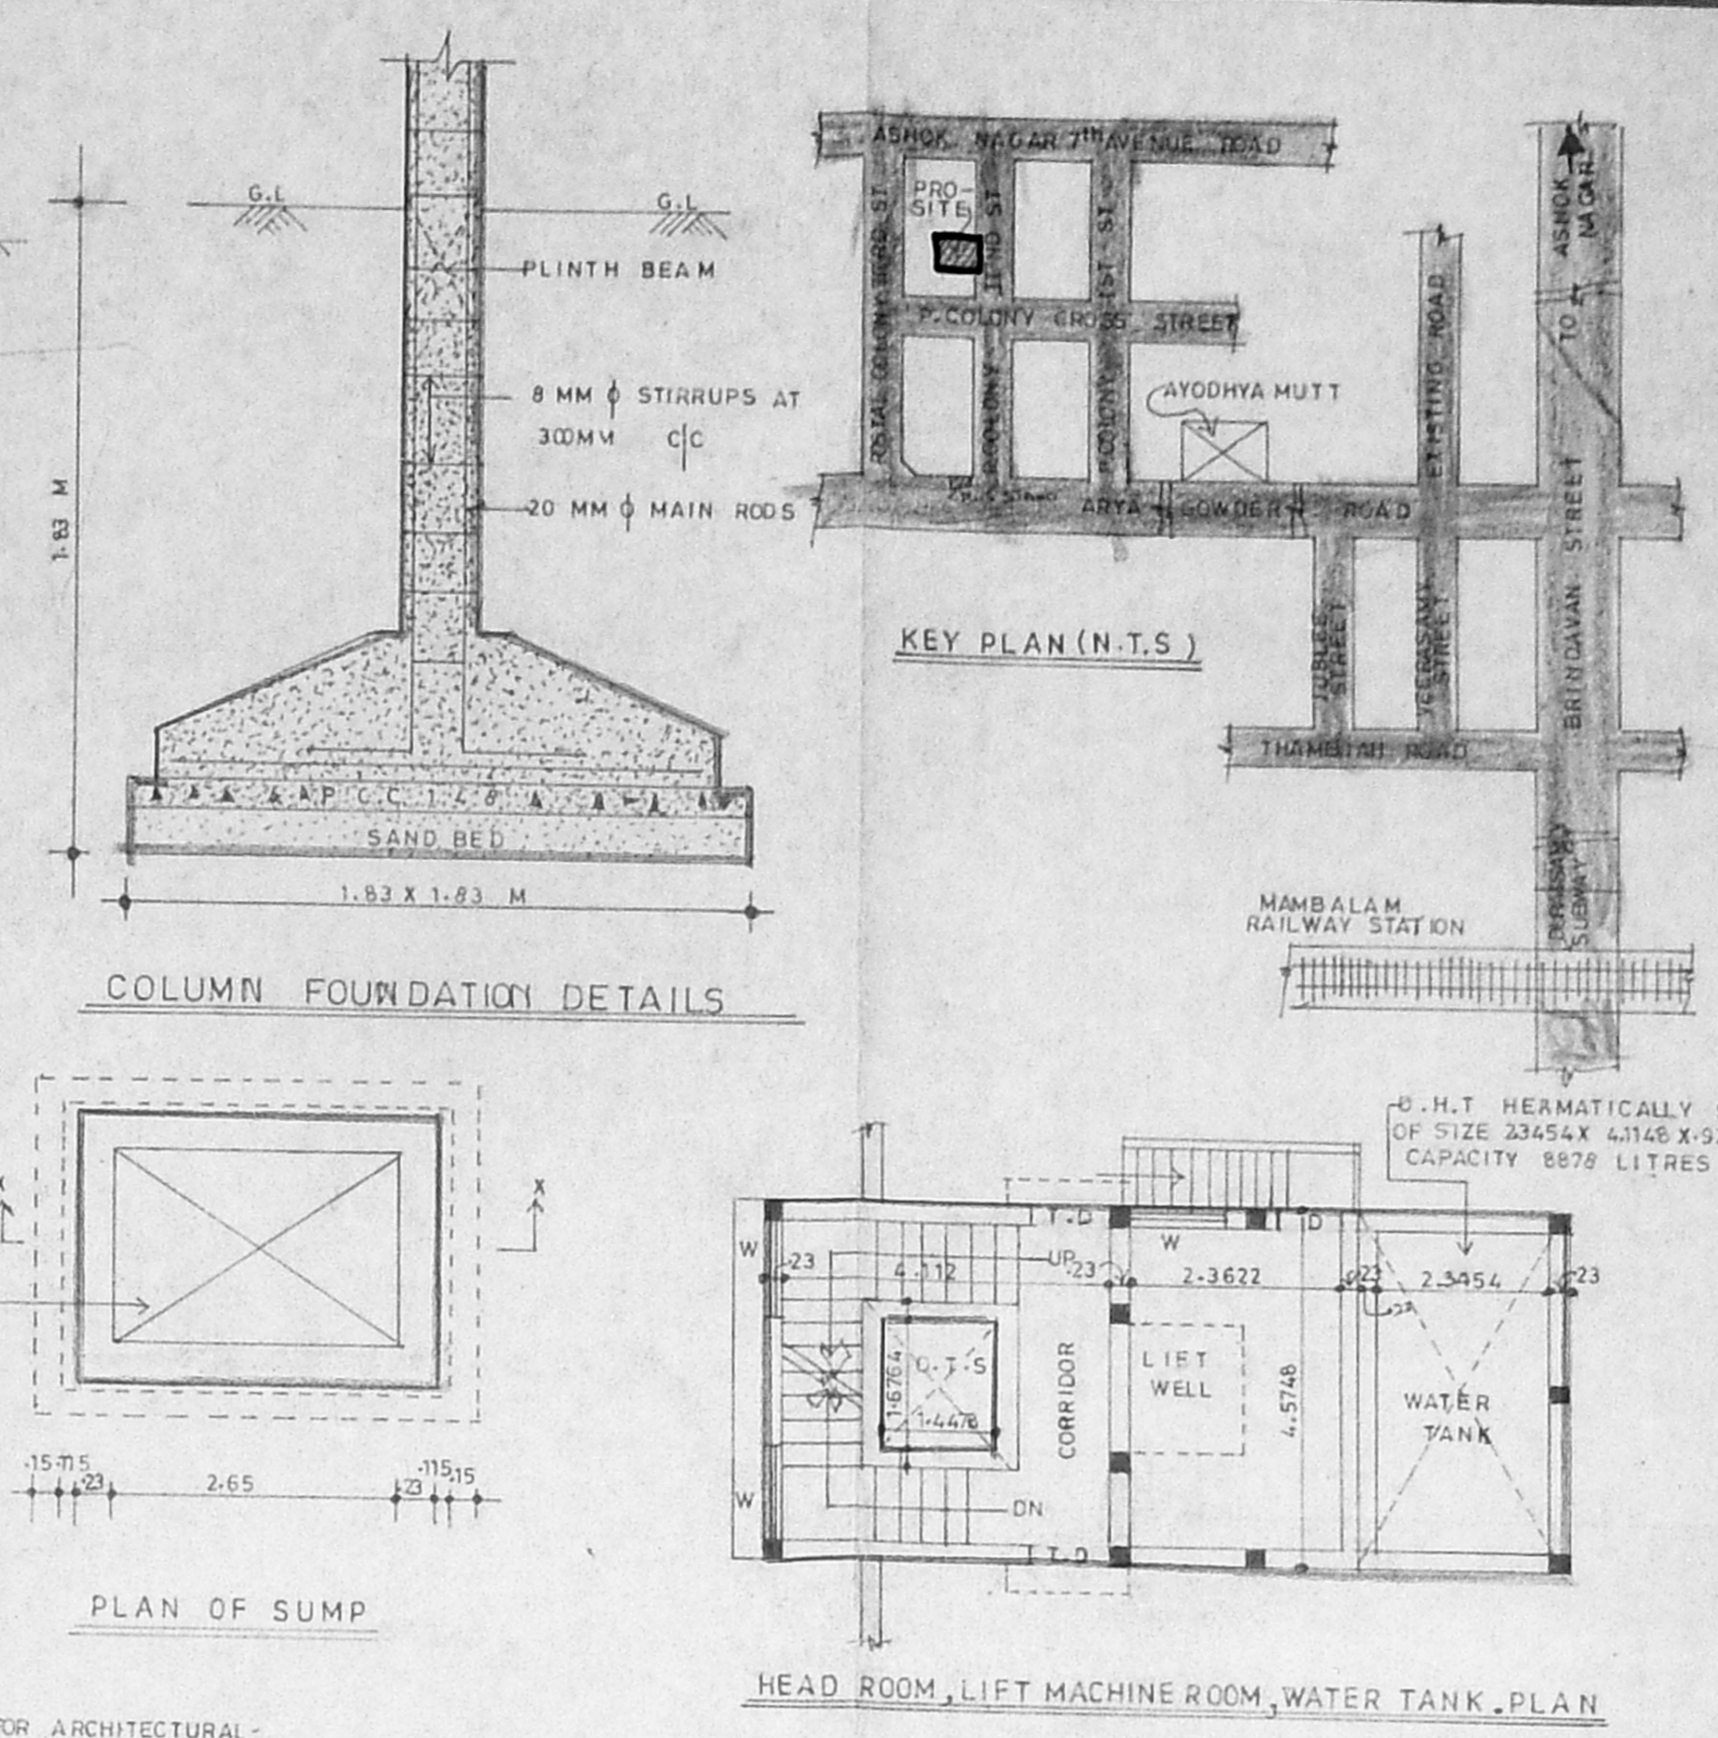
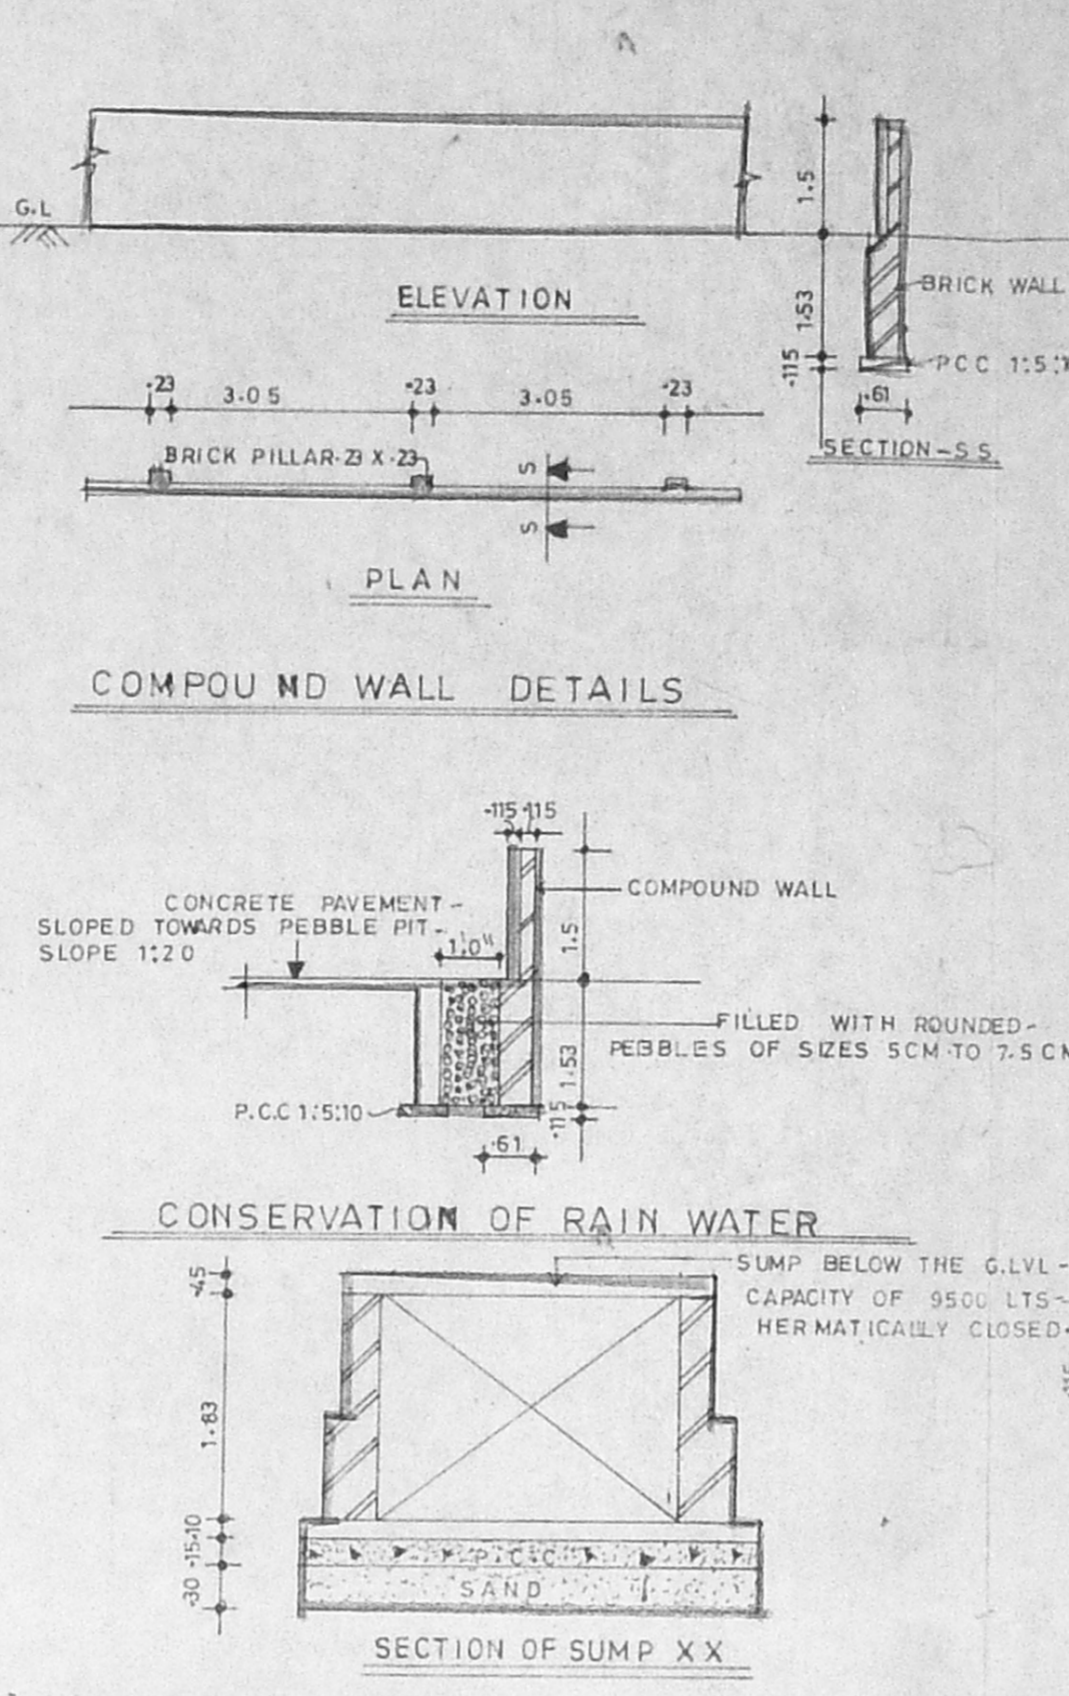


B/26493/1237/99
 Planning Permit No.
APPROVED
 SUBJECT TO THE CONDITIONS IN THIS OFFICE LETTER
 No. B/1360/182/99
 9.99
 FOR MEMBER SECRETARY
 CHENNAI METROPOLITAN
 DEVELOPMENT AUTHORITY
 CHENNAI-600 008.

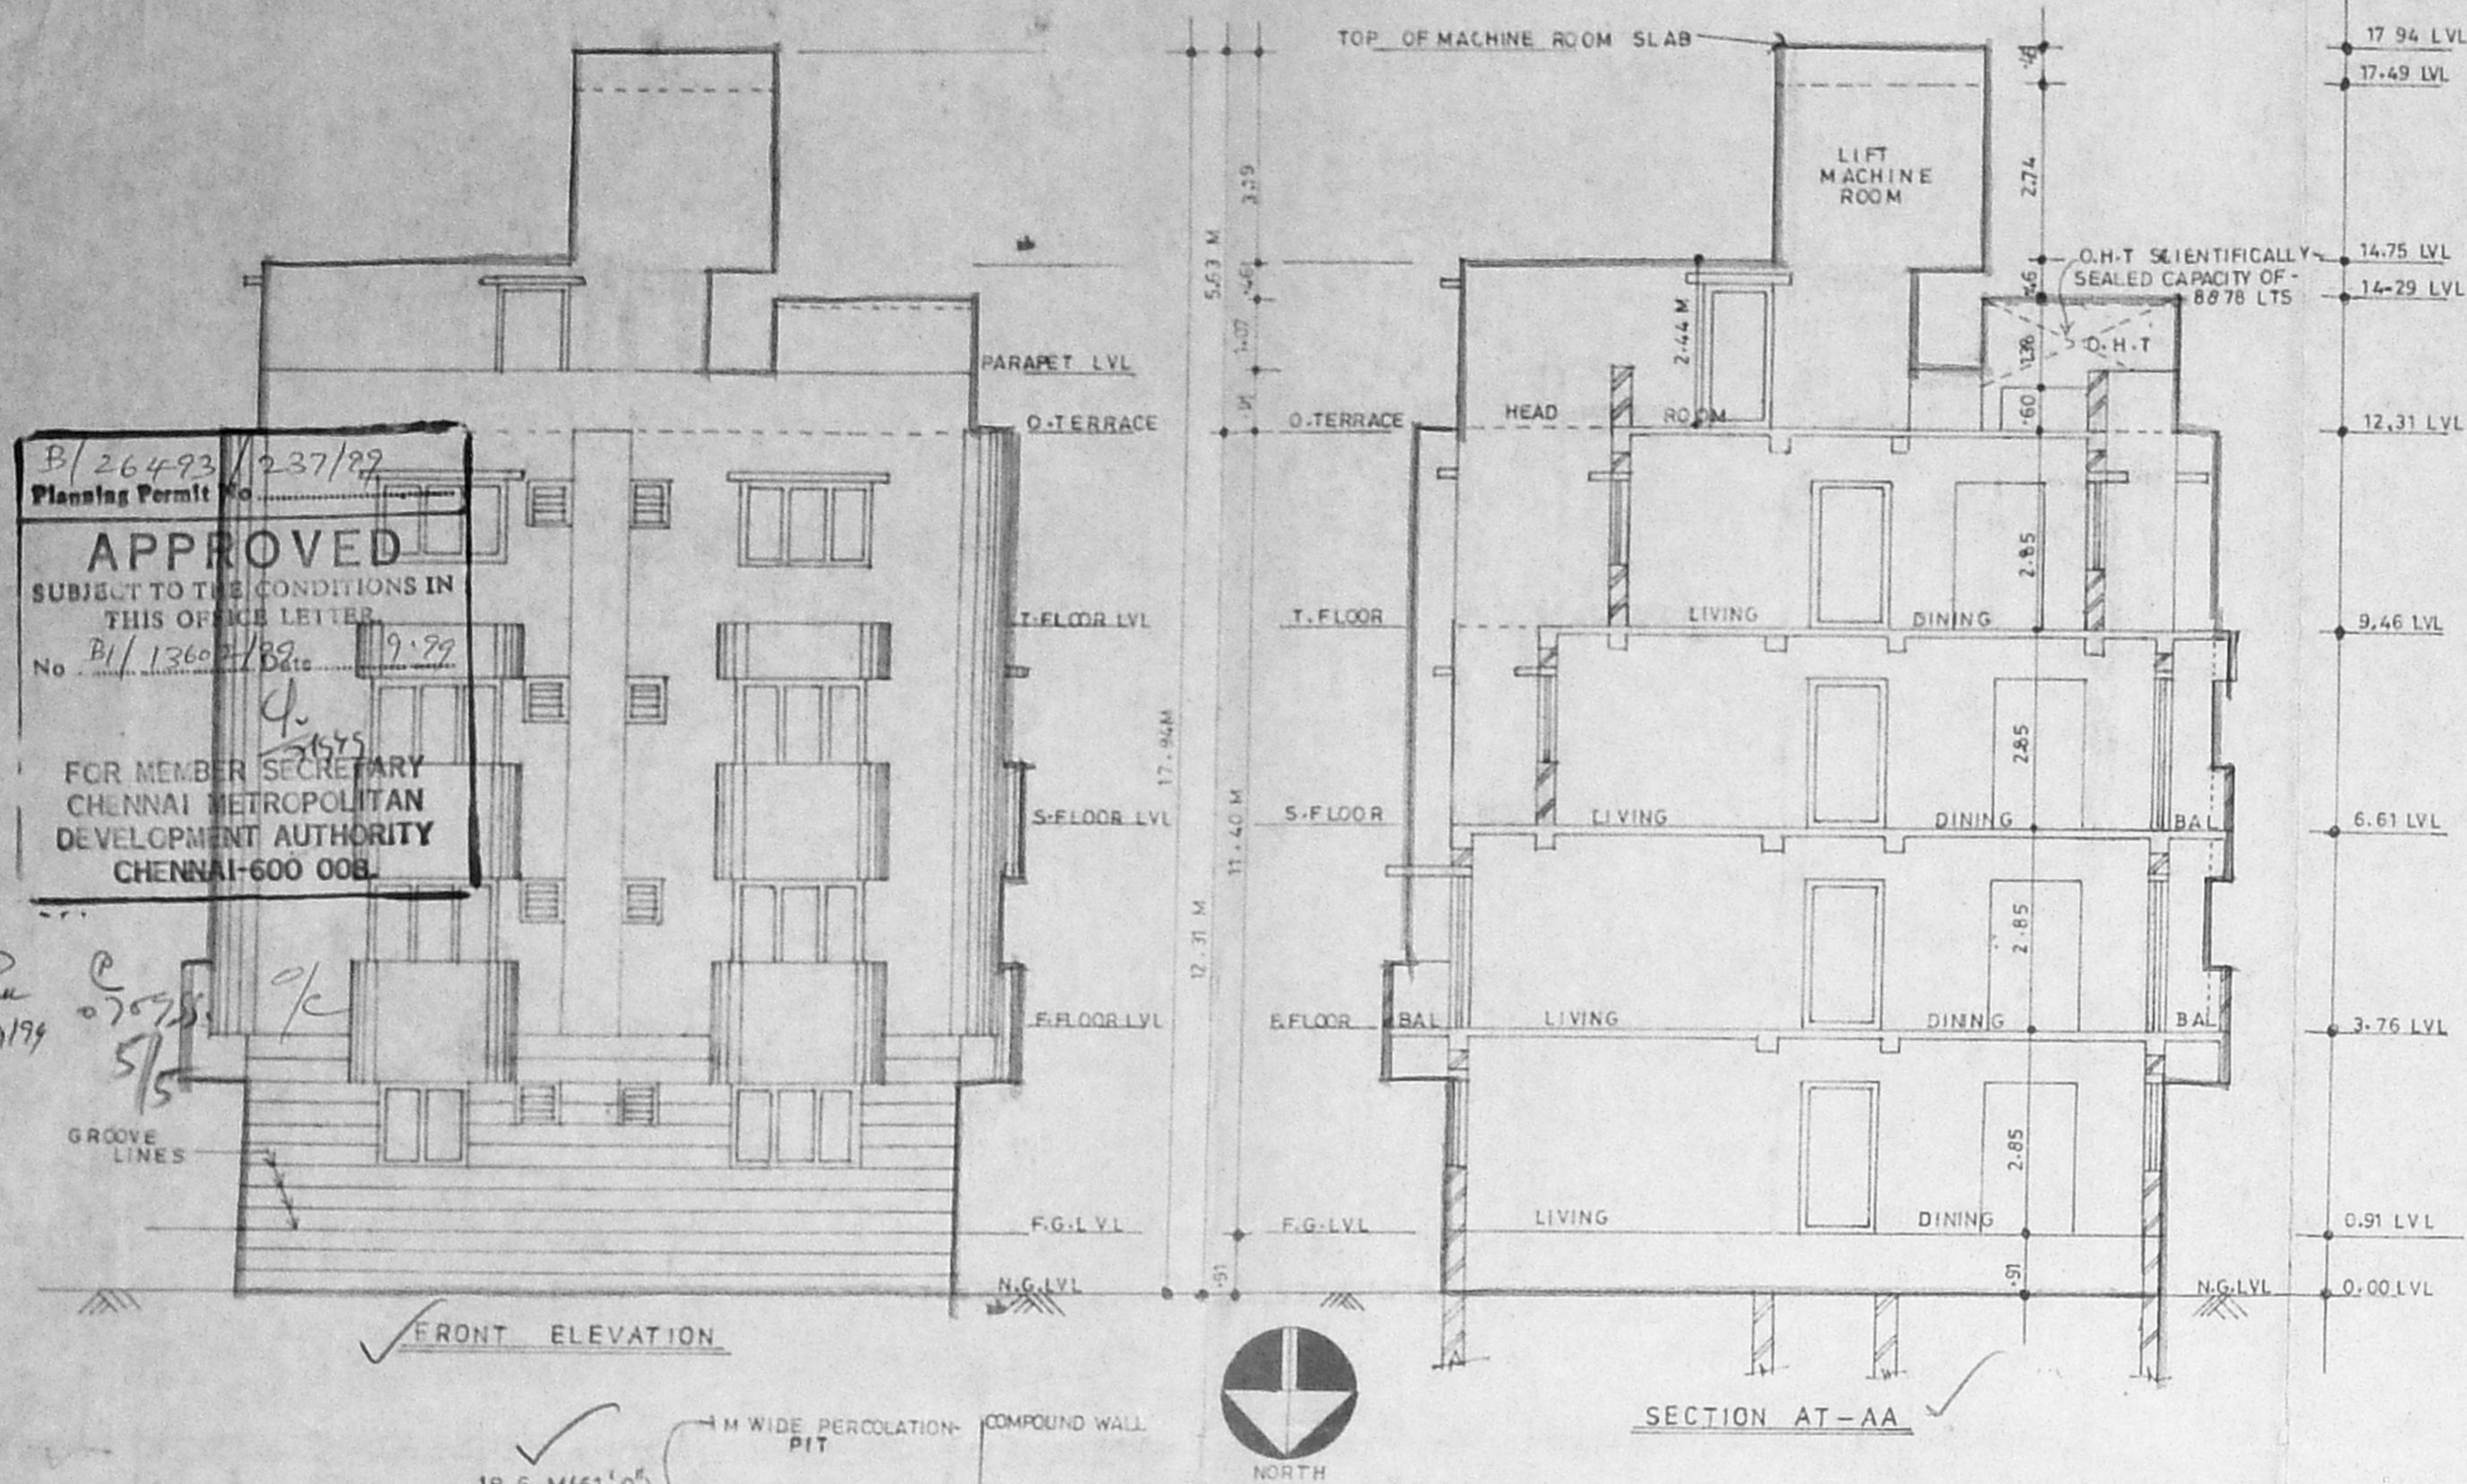

PLAN SHOWING THE PROPOSED RESIDENTIAL FLATS AT -
 D.NO.11, POSTAL COLONY, II ND STREET, WEST MAMBALAM CHENNAI 600033.
 T.S. NO - 62 B/1360/182/99 Revised Plan
 BLOCK NO.-480
 KODAMBAKKAM DIVISION.
 DIVISIONAL OFFICE NO. 1
 ZONE No. - 08 B/1360/182/99

SCHEDULE OF JOINERY 18/8/99

E D	ENTRY DOOR	1.2192 X 2.1386
M D	MAIN DOOR	0.9906 X 2.4386
T D	TERRACE	.9906 X 2.1386
D	AP	.9144 X 2.1386
D2	V	.7620 X 2.1336
V	VENTILATOR	.6096 X 0.6096
F D W	FRENCH D/W	1.8288 X 2.1336
W	WINDOW	1.2192 X 1.2192
W1	"	1.8288 X 1.2192
W2	"	.9144 X 1.2192






AREA STATEMENT SQ. MTS

PLOT AREA	448.96	
GROUND FLOOR AREA	172.6951	
LESS SERVICE AREA	37.3816	
TOTAL G.FLOOR AREA	135.3135	
FIRST FLOOR AREA	197.6791	
SECOND FLOOR AREA	164.3859	
THIRD FLOOR AREA	152.1989	
TOTAL BUILT UP AREA	706.959	
ACHIEVED F.S.I	1.49%	669.5774
ALLOWED F.S.I	1.50%	673.44
ACHIEVED PLOT COVERAGE	44%	
ALLOWED PLOT COVERAGE	65%	

COLOUR INDEX

PROPOSED	○
ROAD	●
BOUNDARY	—

SCALE 1:100
 Rajesh K. Meltzer
 OWNER

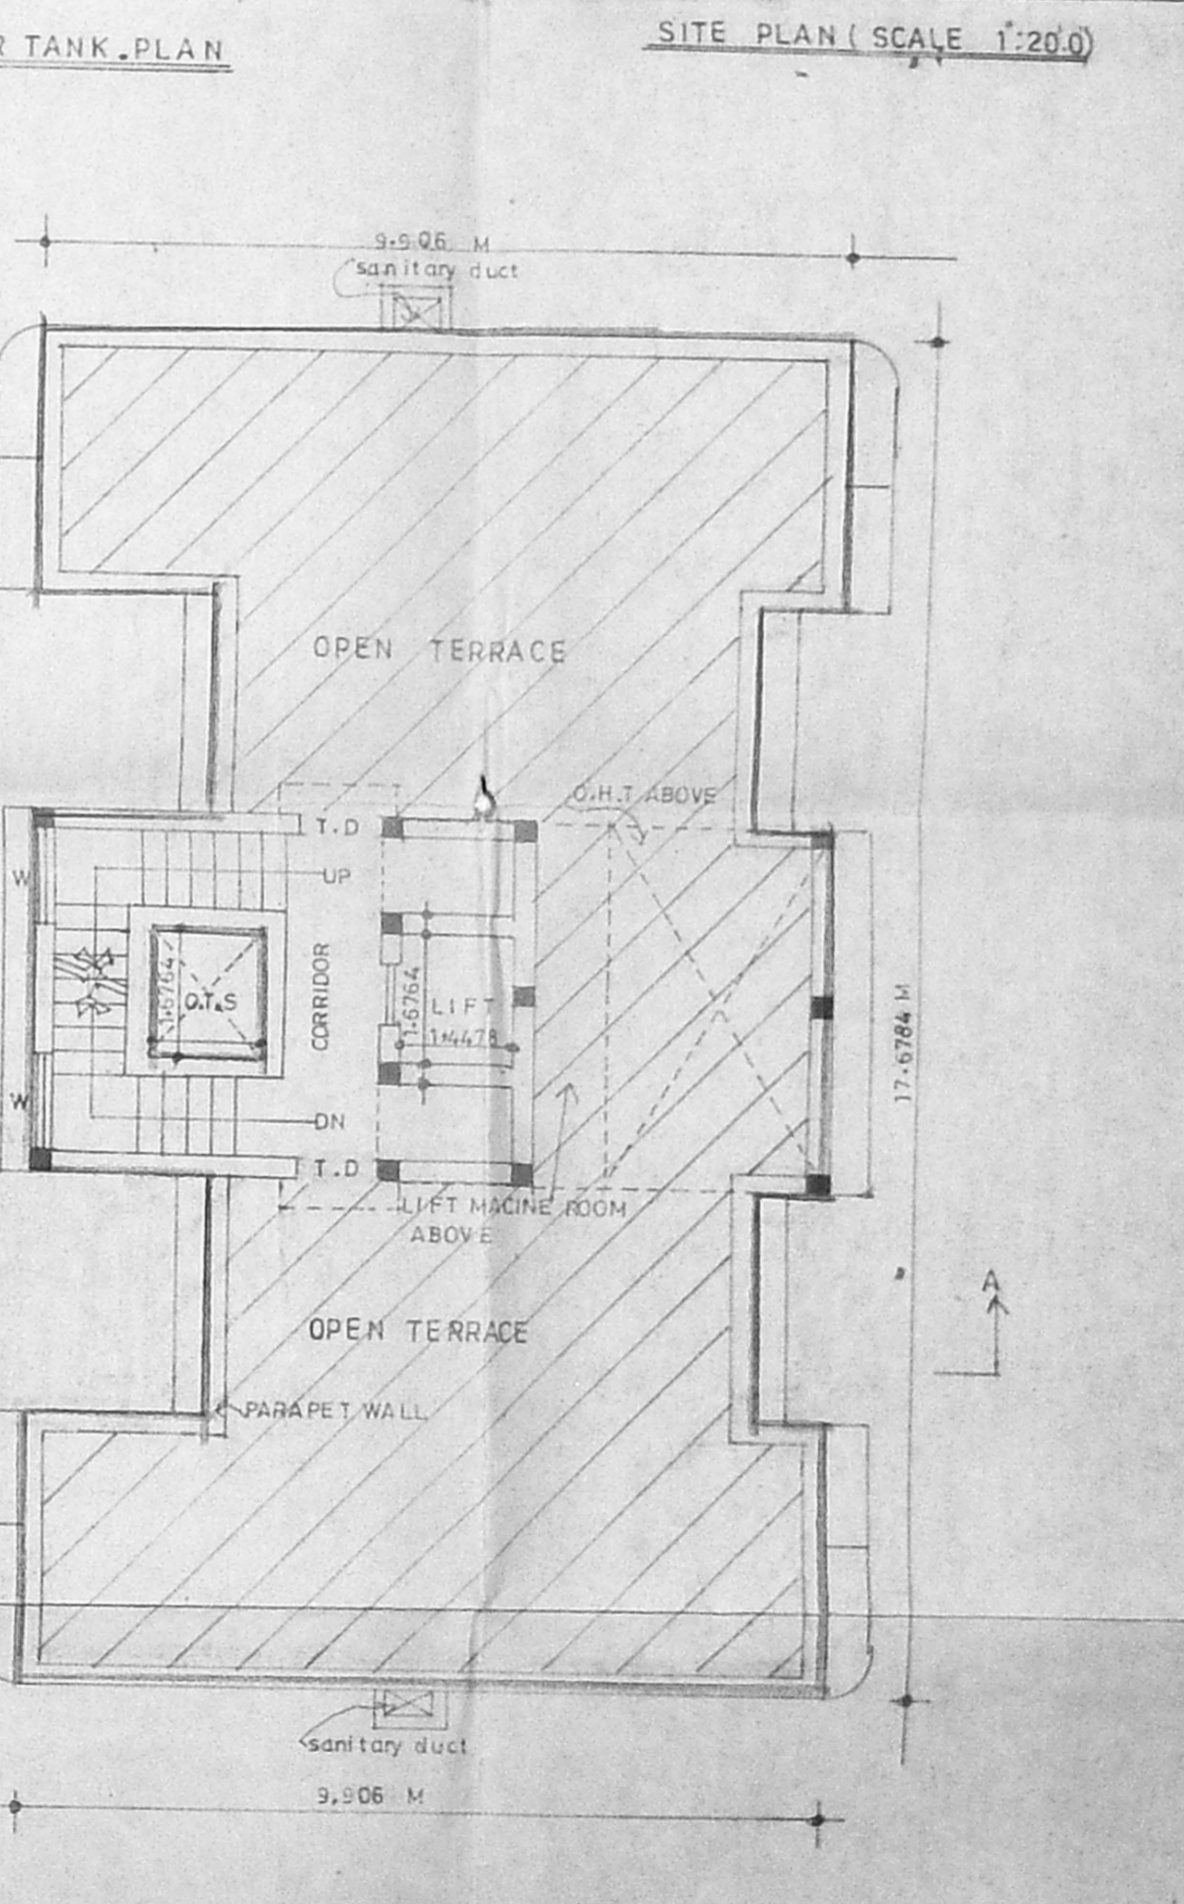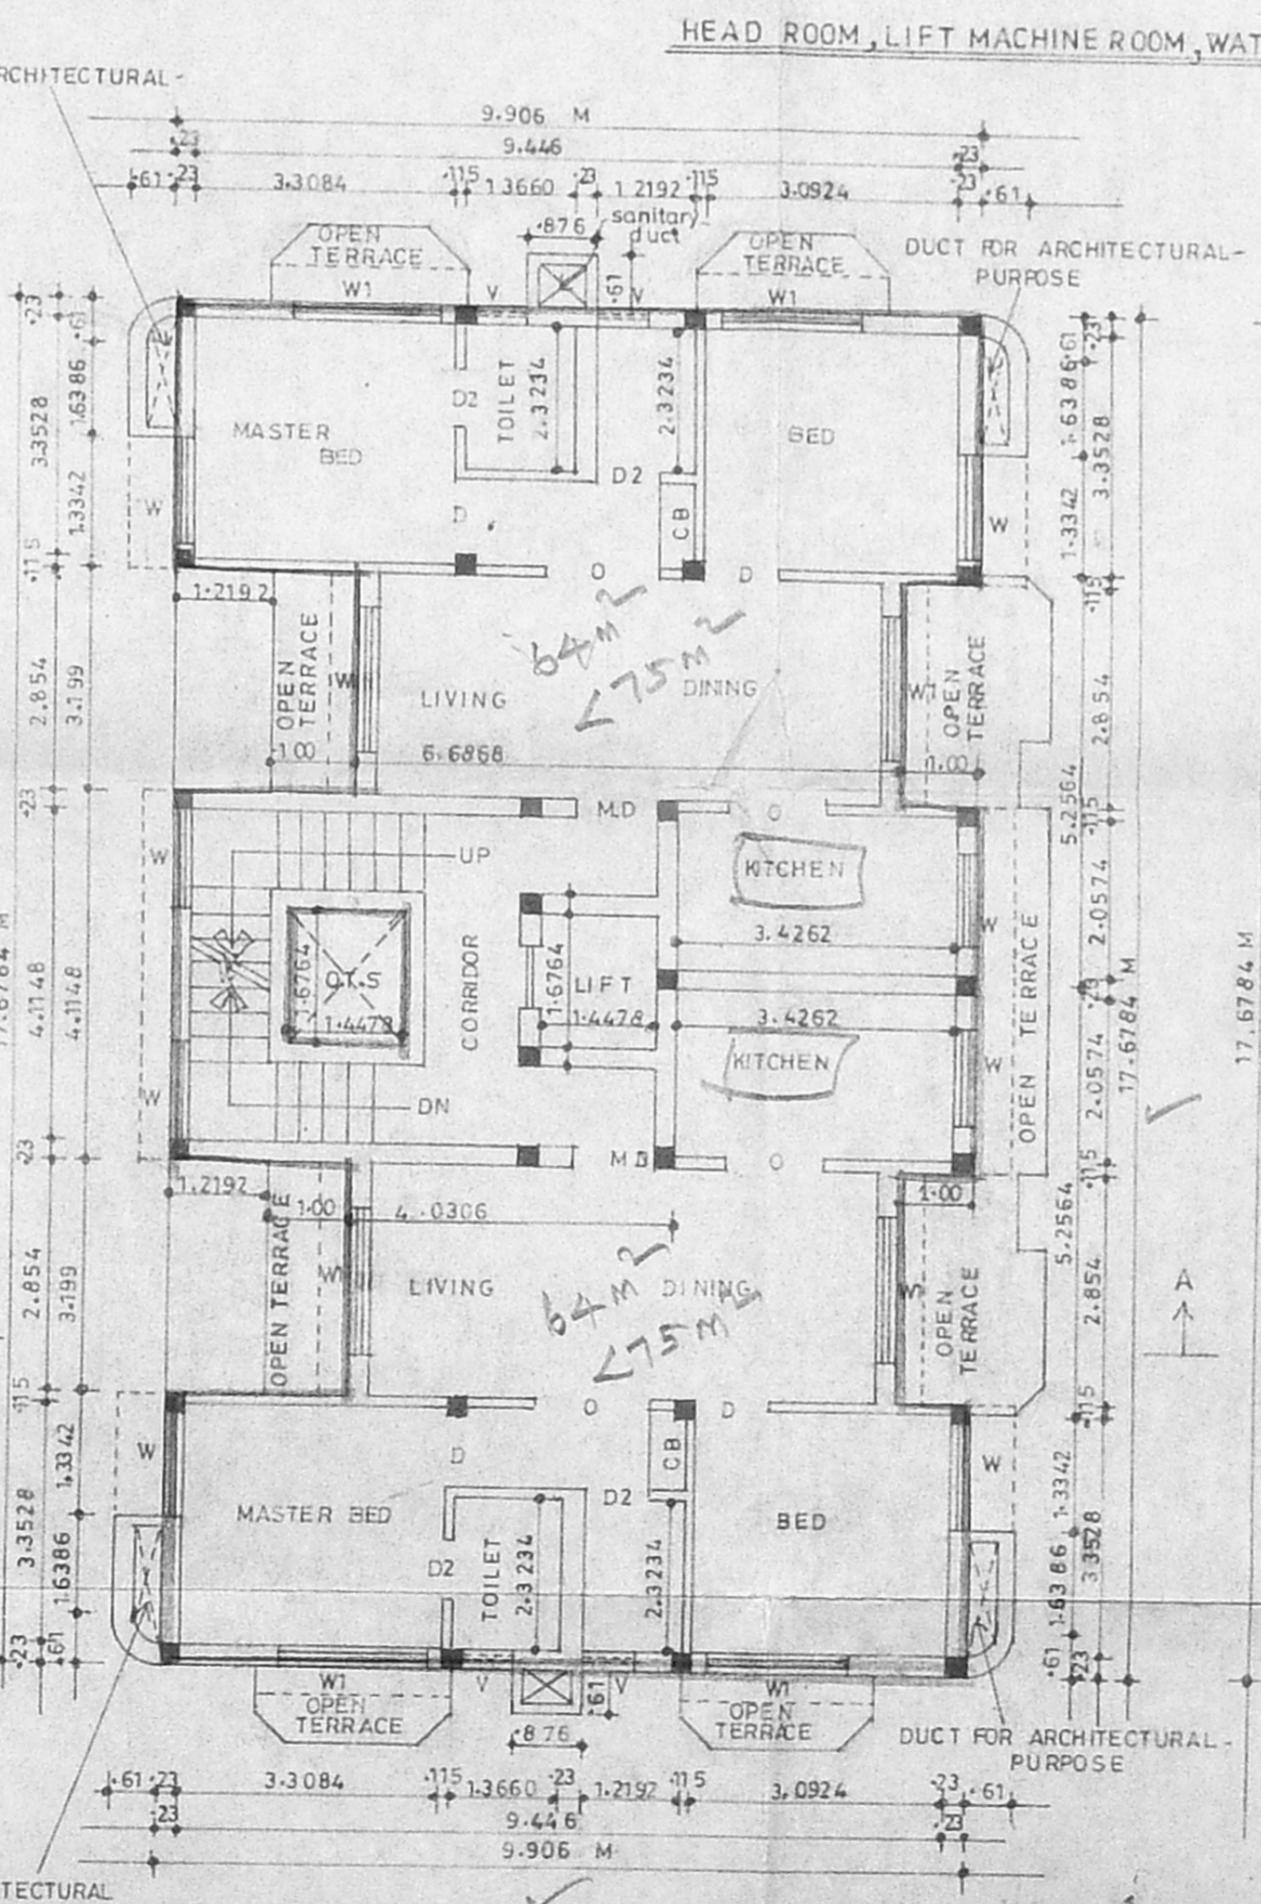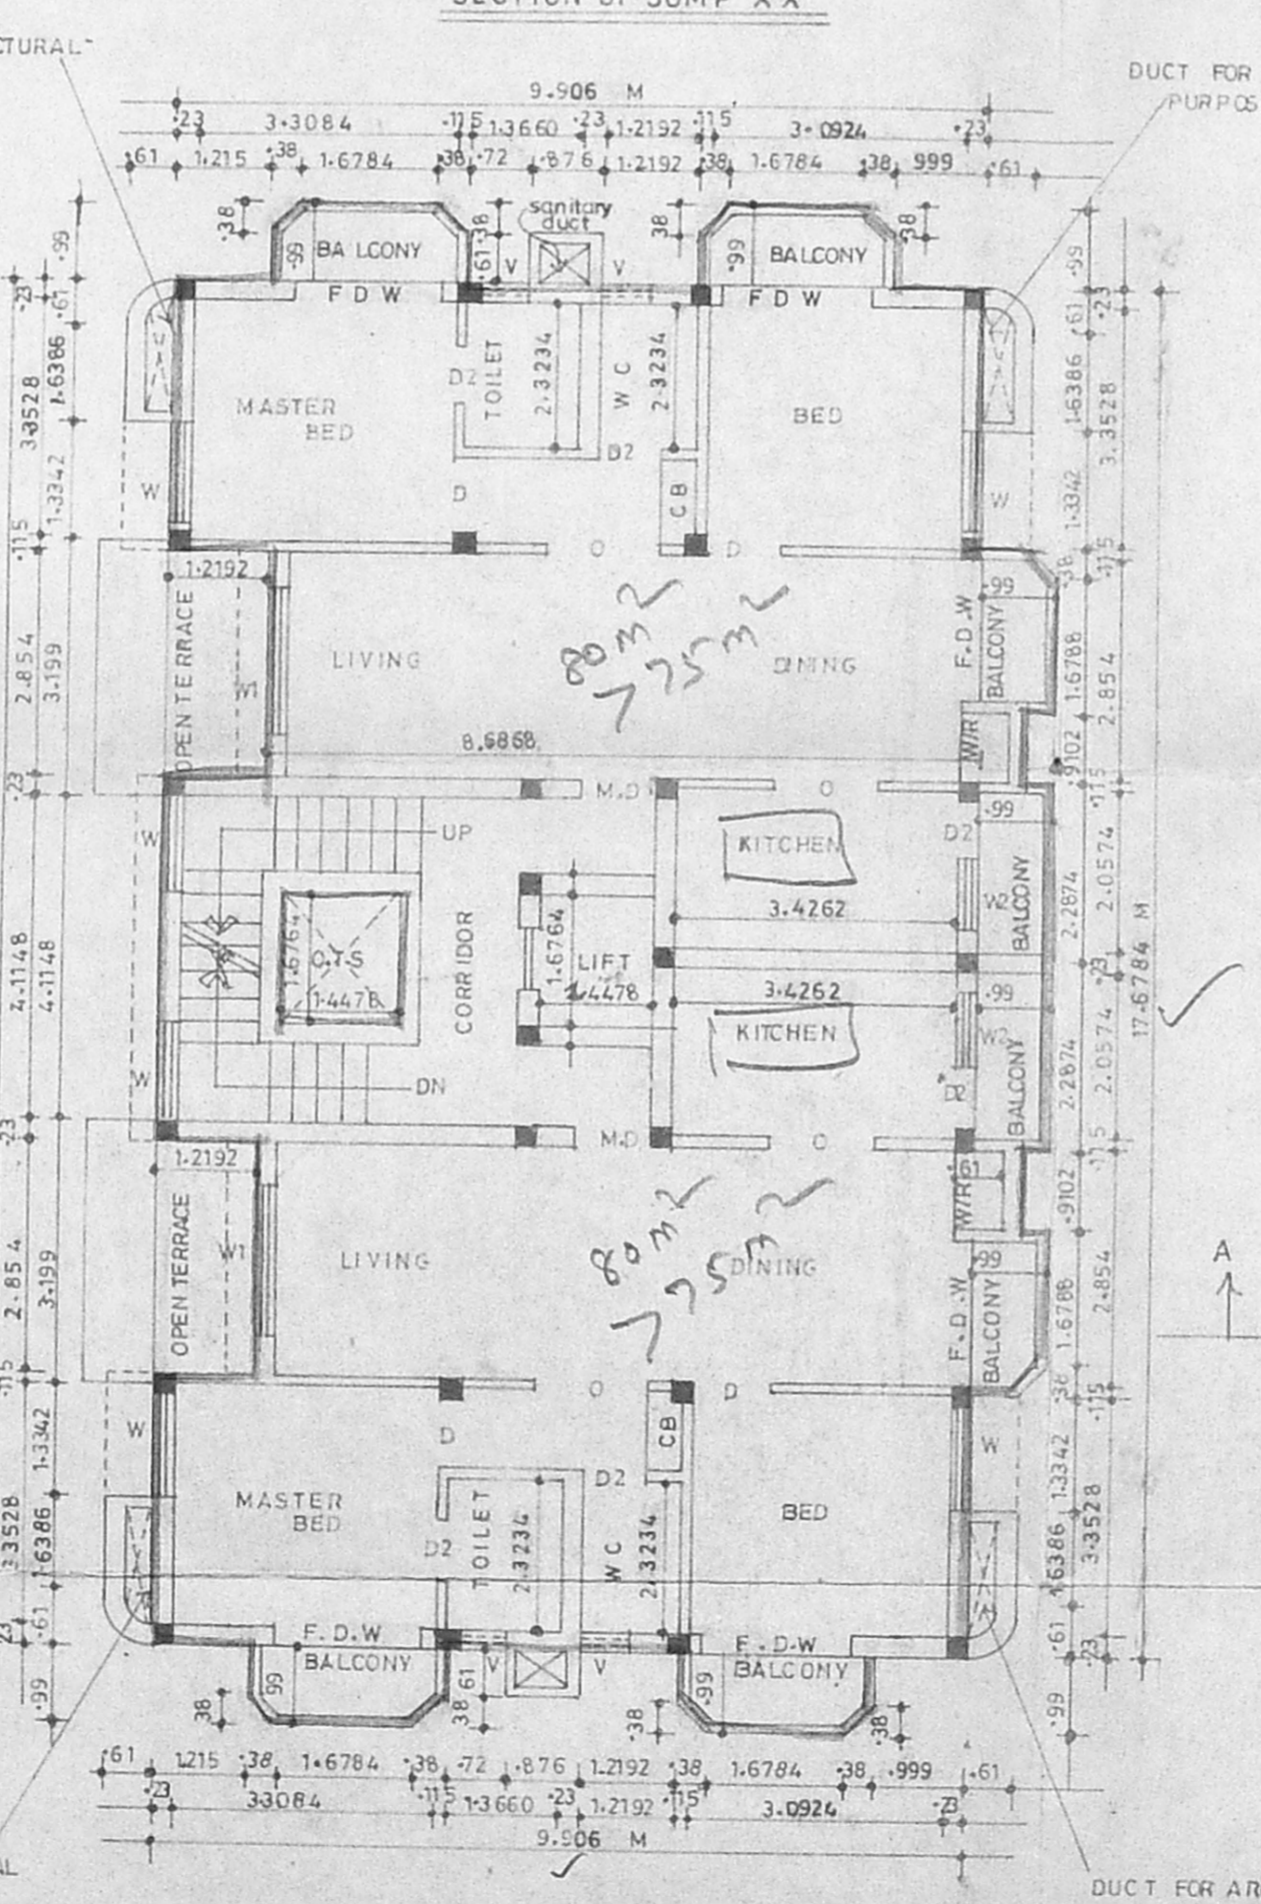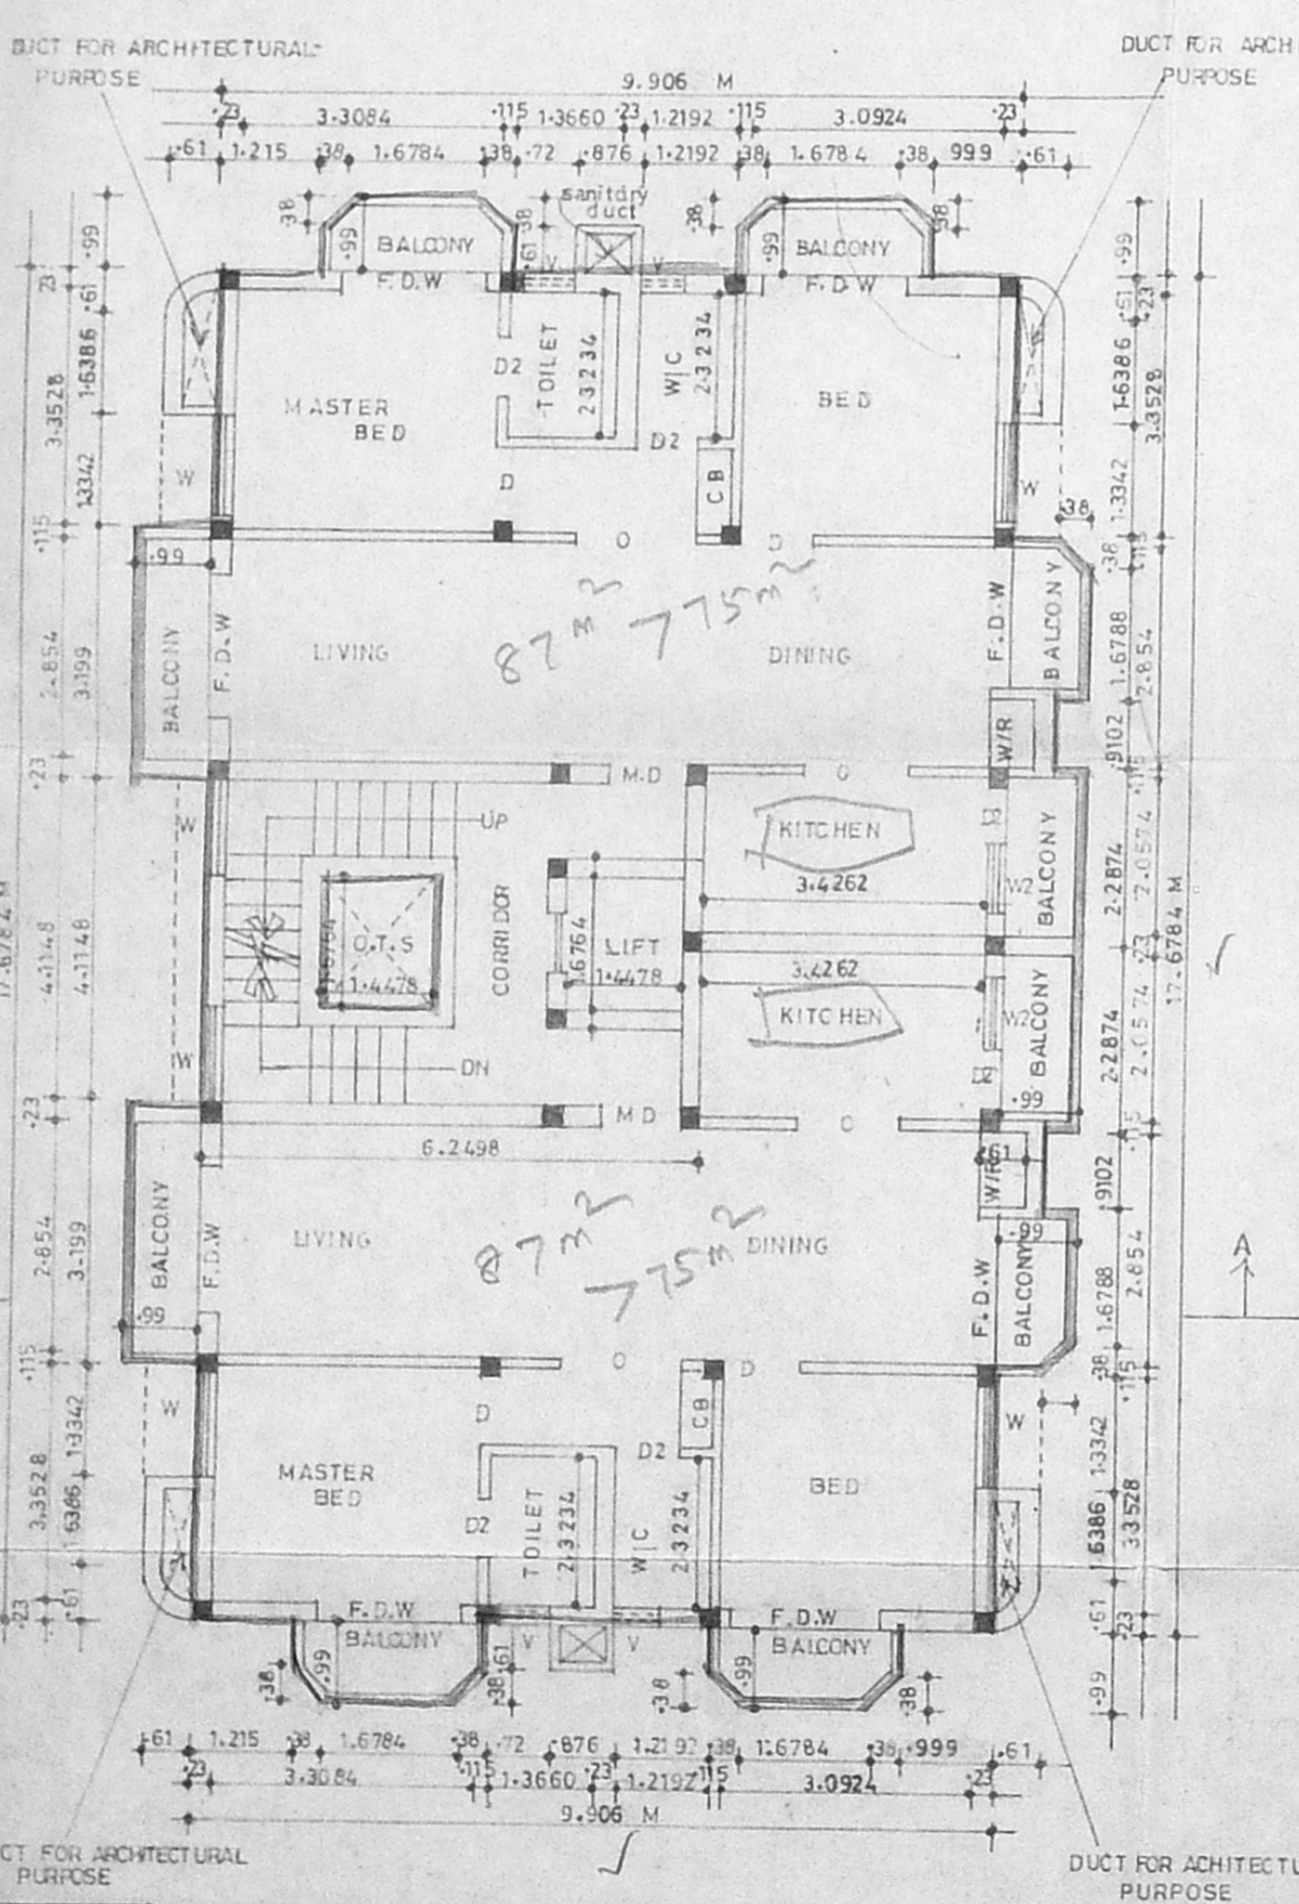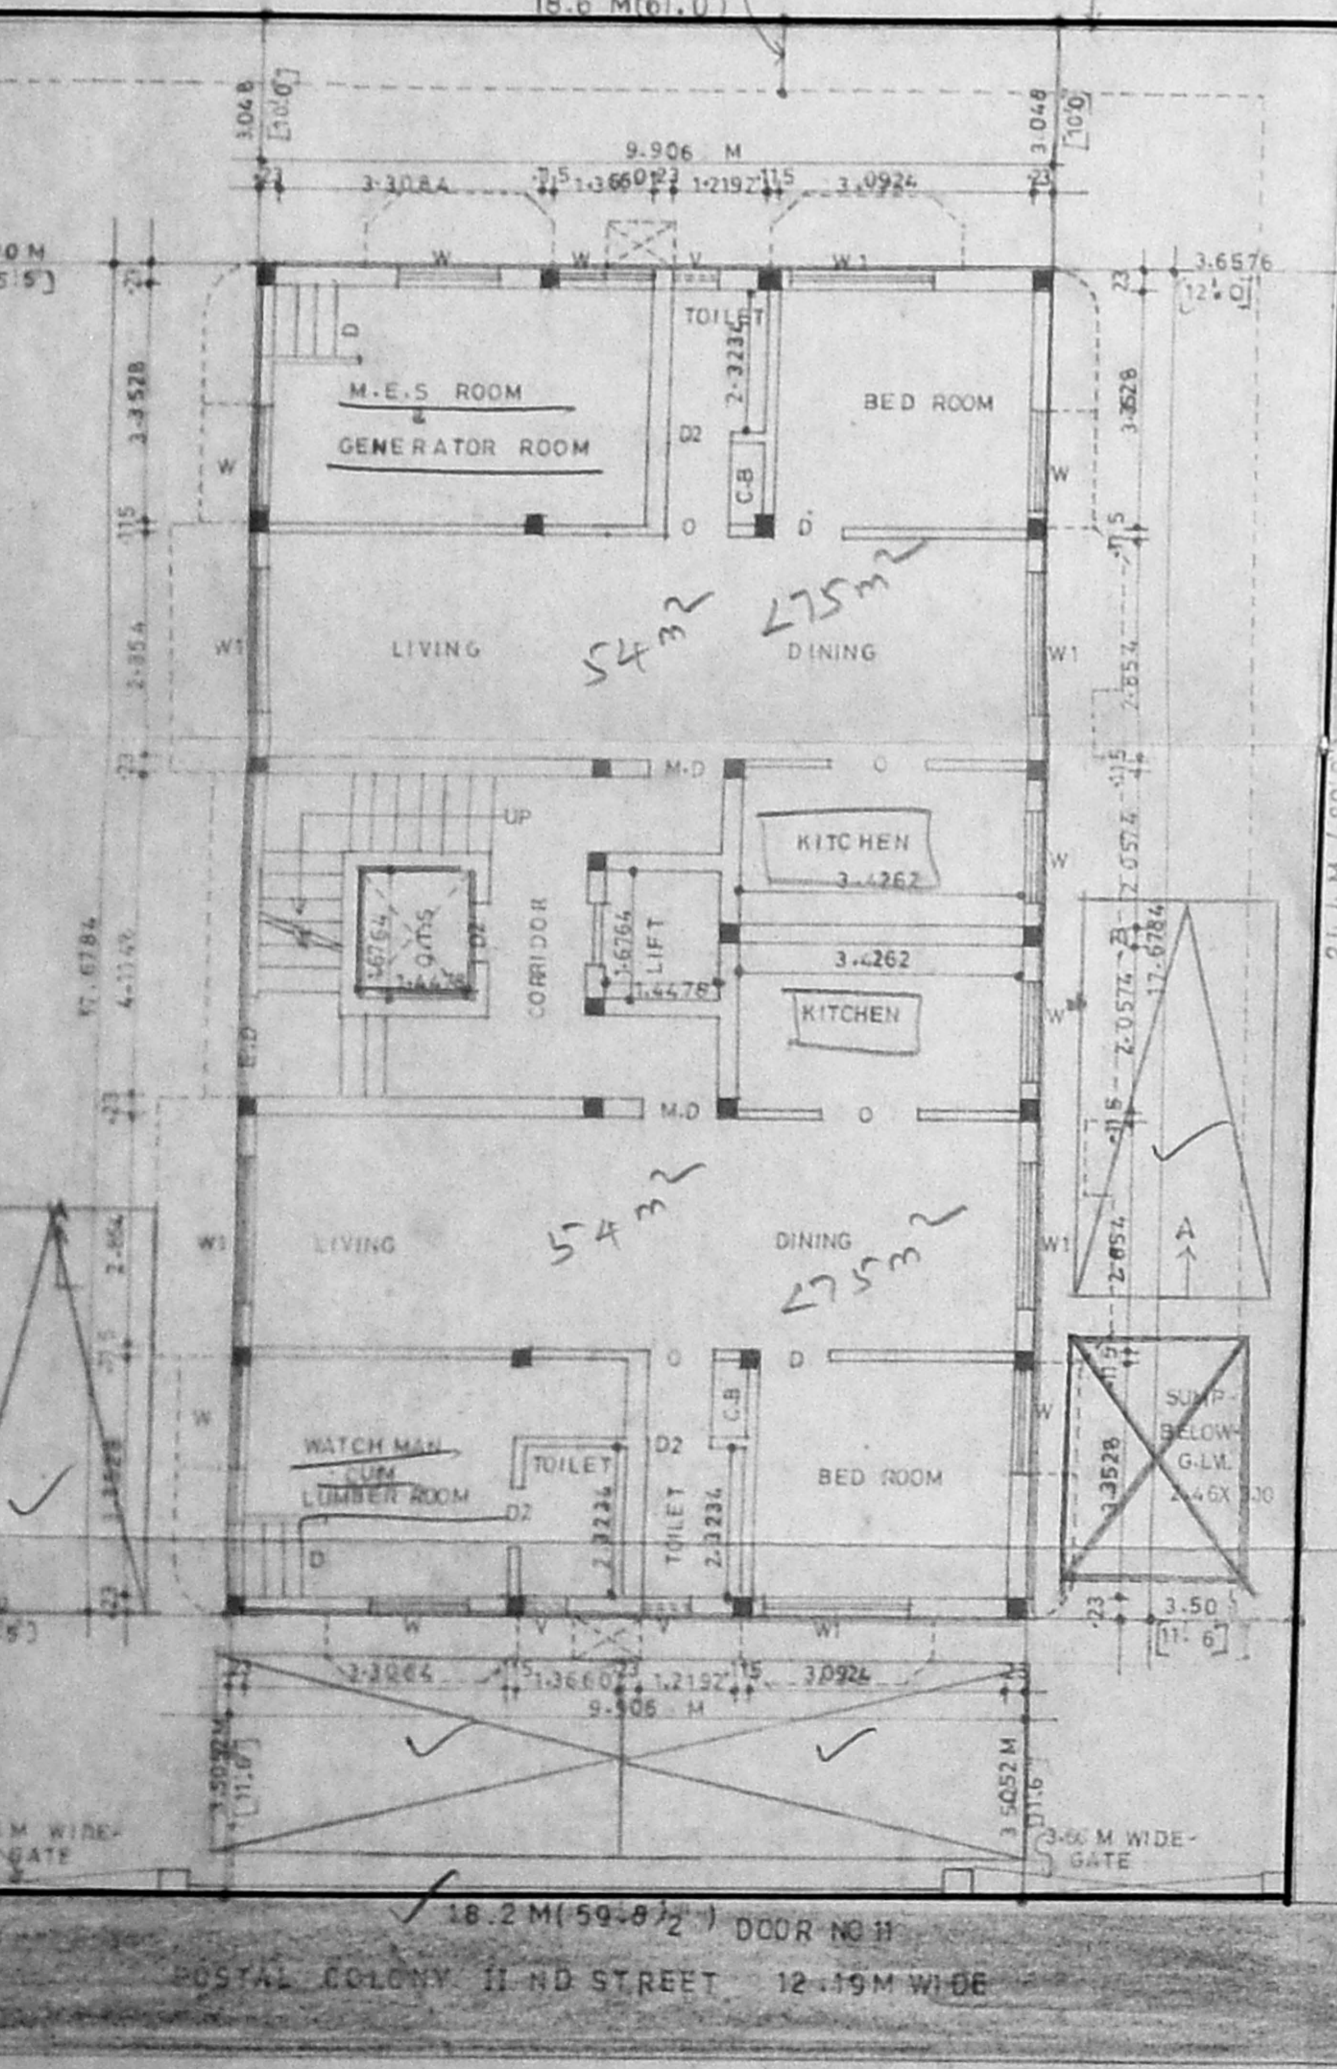

K. SELVAM, B.E., AMIE, C. Eng (M), A. S. V.
 Consulting Civil Engineer Chartered Engineer
 Approved Valuer, Licensed Surveyor,
 Class - I, Reg. No: 319/99-2000
 Corporation of Chennai.
 No. 1/370, Mogappair East,
 CHENNAI-600 050.
 Ph: 6248264

LICENSED SURVEYOR