


72.5 X 61.4

Revised Plan
Dt: 29/9/99


CMDA (B) No. 19069/99
C.No. B/19069/99
Asst. Surveyor
P.A. KEY PLAN
@ 05/1999
A.P. D.P.

B/27073/317/99
Planning Permit No
APPROVED
SUBJECT TO THE CONDITIONS IN THIS OFFICE LETTER.
No. B/19069/99
d/c
FOR MEMBER SECRETARY
CHENNAI METROPOLITAN
DEVELOPMENT AUTHORITY
CHENNAI-600 008.

TANKS ABOVE S/C HERMATICALLY SEALED
HERMATIC COURSE OVER RAMP 12" x 12" (C) TK

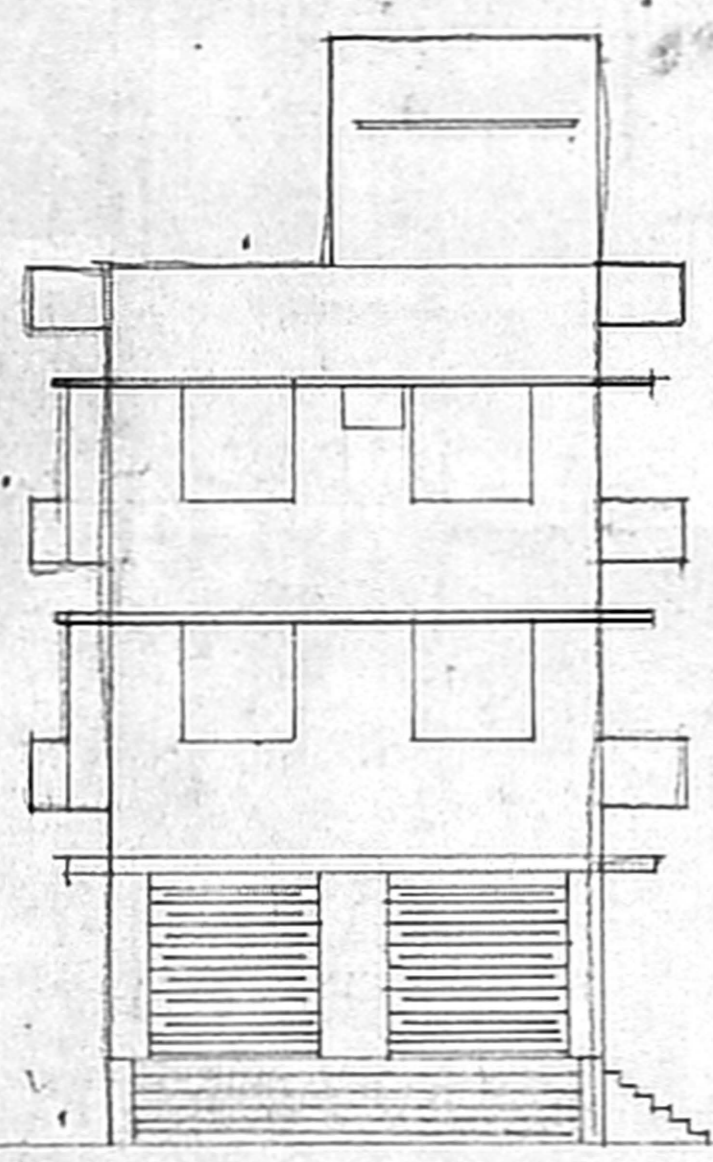


ELEVATION

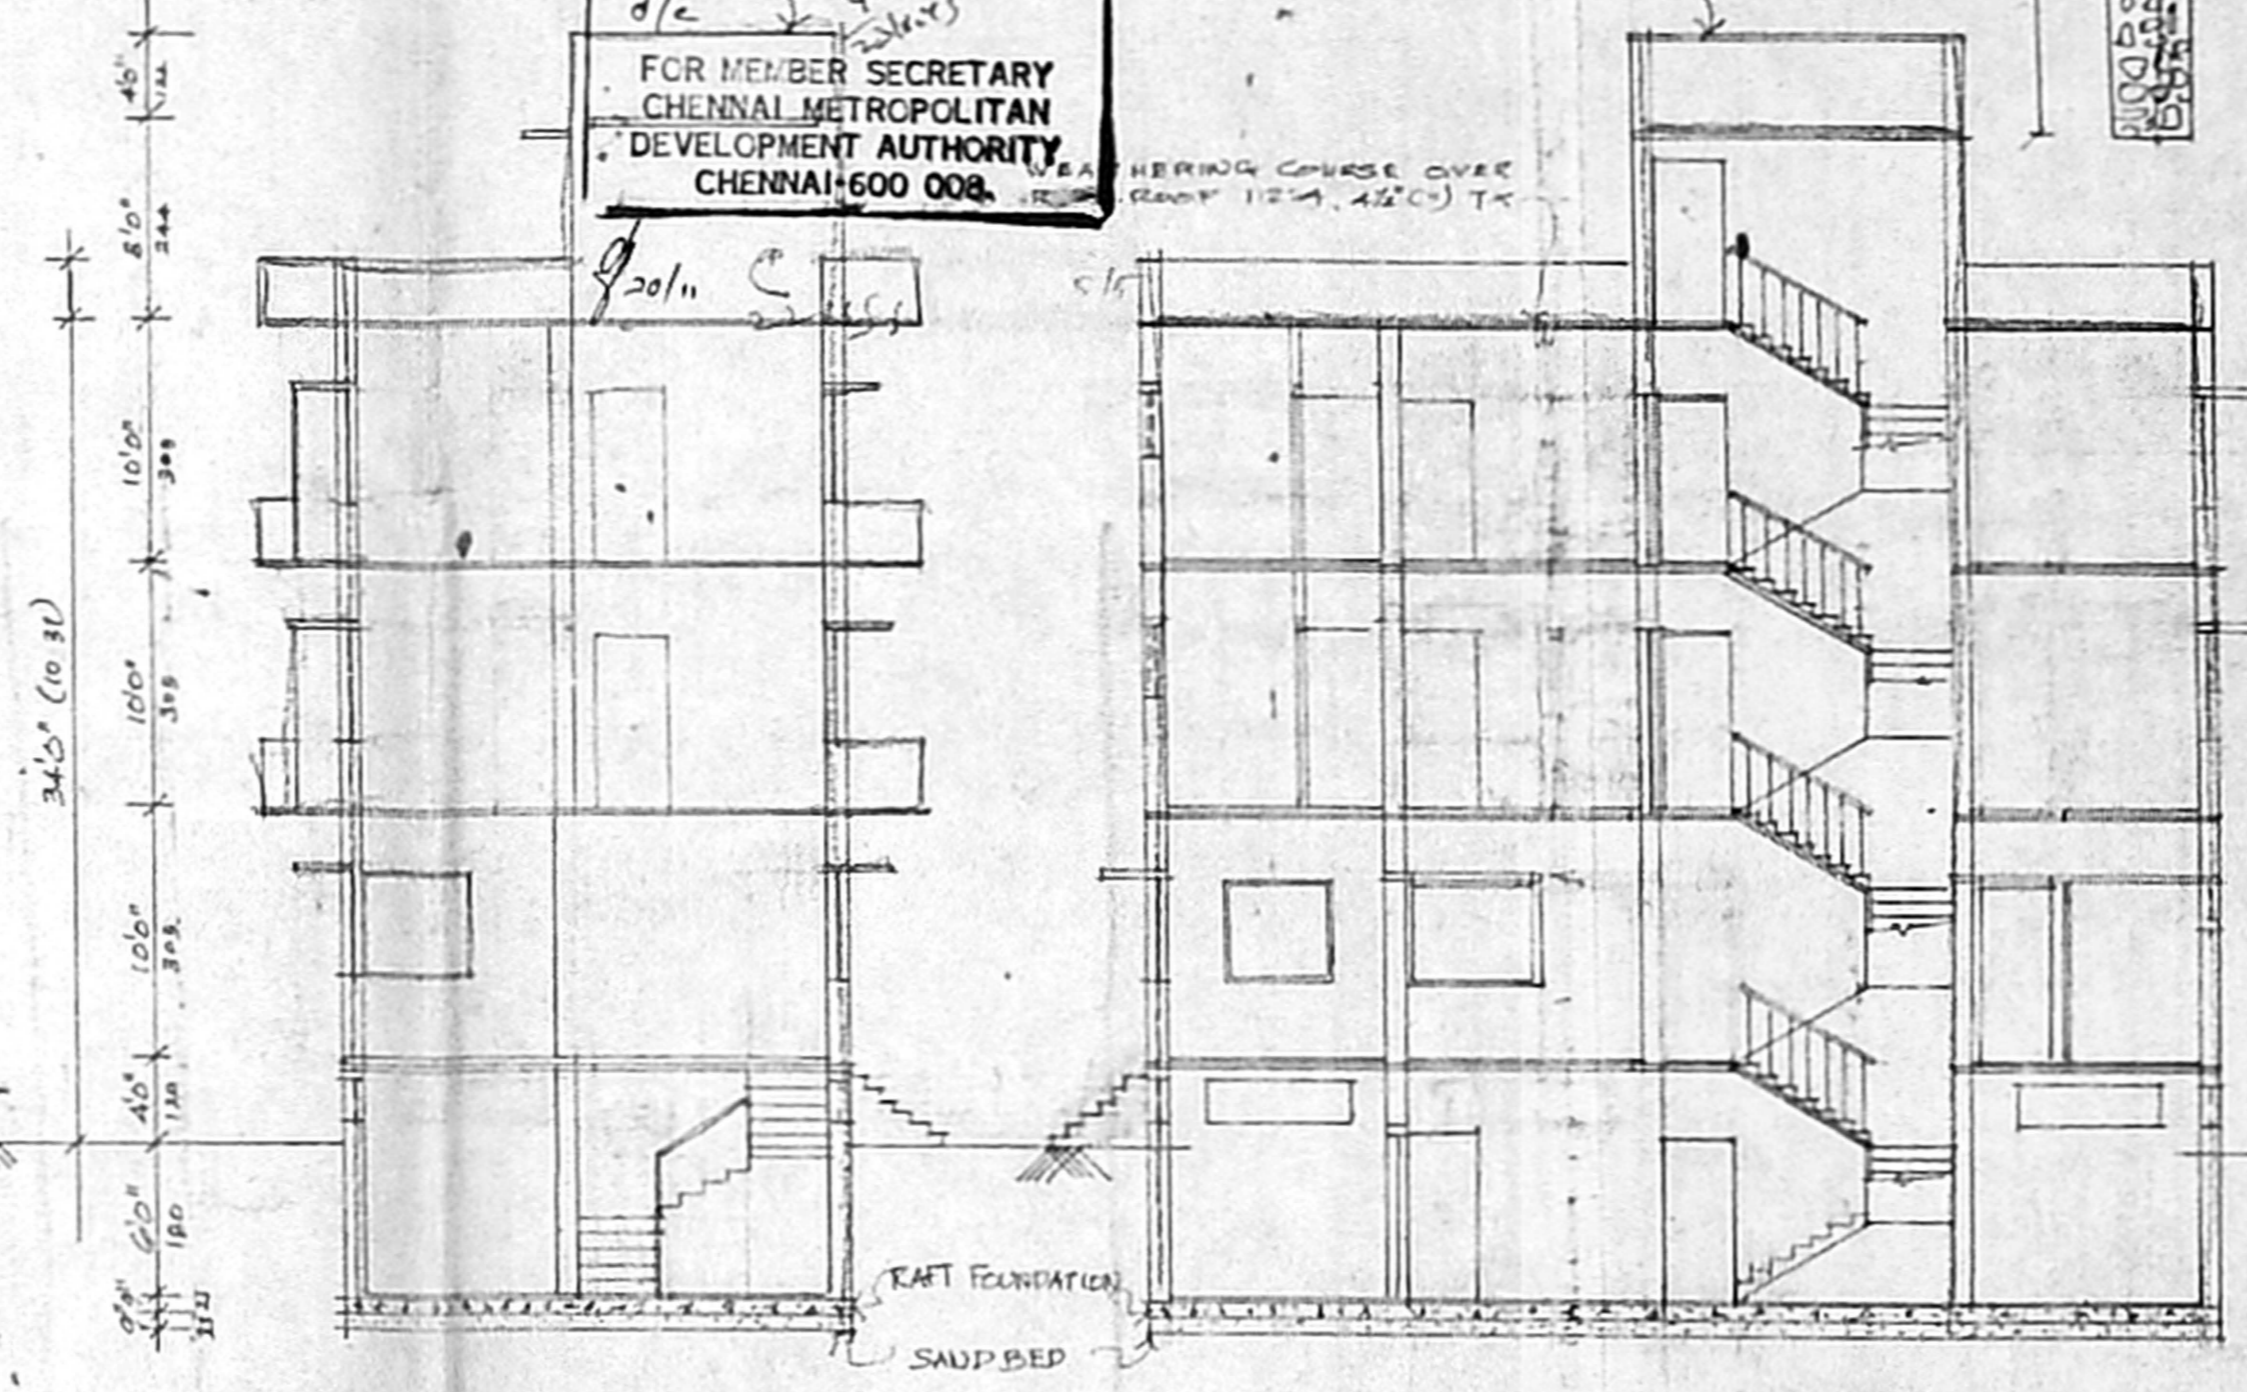


SECTION ON AA


SECTION ON BB'

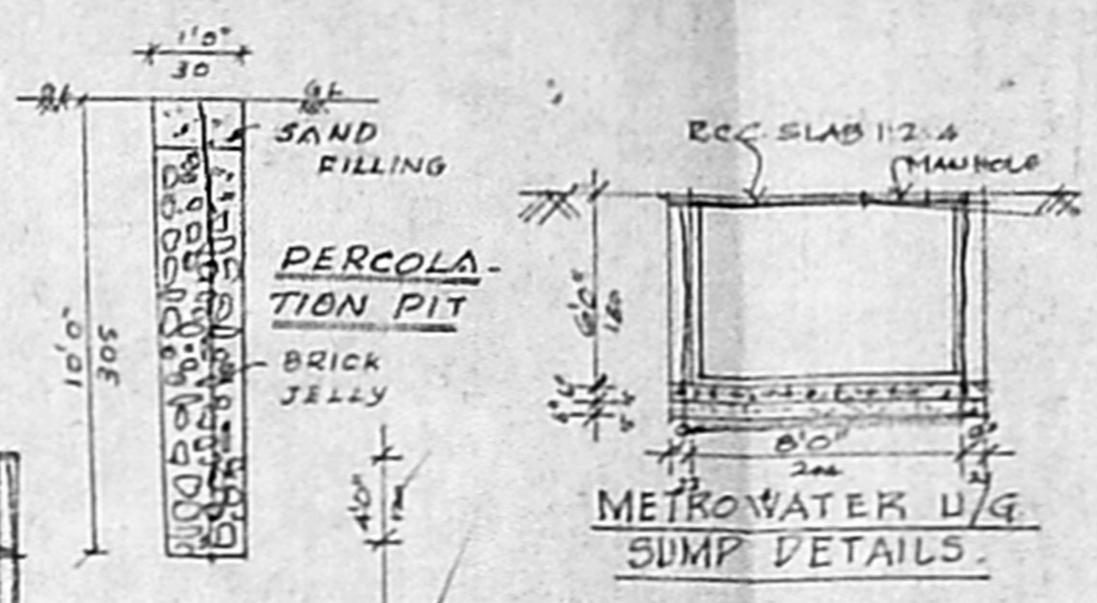

METROWATER U/G SUMP DETAILS

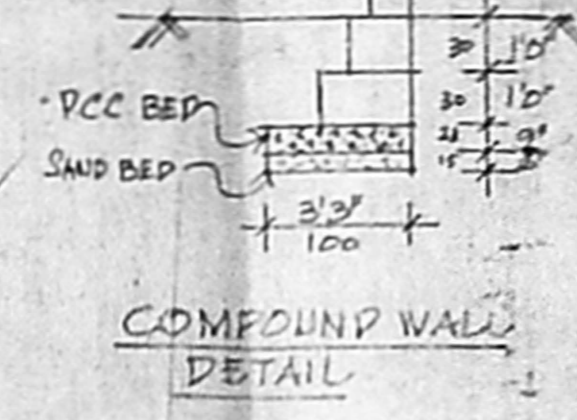

COMPOUND WALL DETAIL

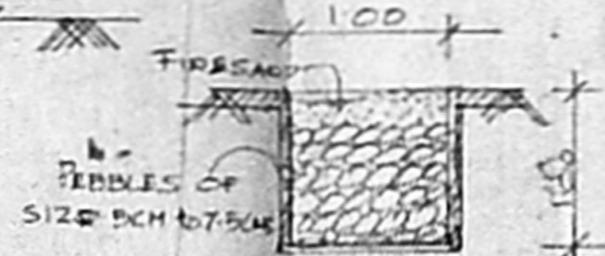

RAIN WATER HARVEST TRENCH



COMPOUND WALL - GATE DETAIL

PLAN SHOWING THE PROPOSED CONSTRUCTION OF DEPARTMENTAL STORES RESIDENTIAL BUILDING AT PLOT NO C-213, DOOR NO 76, 4TH AVENUE, ASHOK NAGAR, T.S. NO 68, BLOCK NO 51 OF KODAMBAKKAM. DIVISION NO 122, ZONE B.
SCALE: 8 FEET TO AN INCH

SPECIFICATION

- FOUNDATION:- B.C.C. RAFT FOUNDATION WITH B.C.C. FOOTING.
- BRICK WORK:- BRICK WORK IN C.M. 1:5
- CONCRETE:- SLAB 1:2:4, COLUMN 1:1:3
- FLOORING:- P.C.C. FLOORING FINISHED WITH MOSAIC TILES
- PLASTERING:- INTERIOR WITH C.M. 1:4
EXTERIOR WITH C.M. 1:5
- PAINTING:- 3 COATS OF DISTEMPER FOR INNER WALLS.
- JOINERY:- ALL DOOR MADE OF T.I.O.
ALL WINDOWS MADE OF ALUMINIUM.

SCHEDULE OF JOINERY

NO.	DESCRIPTION	REFERENCE
M.P.	DOOR 1.22 X 2.10	PROPOSAL
P	DOOR 1.09 X 2.10	BOUNDARY
P1	" 0.90 X 2.10	ROAD
P2	" 0.76 X 2.10	
FW	FRENCH WINDOW 1.80 X 2.10	
W	WINDOW 1.50 X 1.57	
W1	" 0.90 X 1.57	
W2	" 0.76 X 1.57	
V	VENTILATOR 0.60 X 0.45	
VI	VENT JOLLY 0.60 X 1.00	


AREA STATEMENT

SITE EXTENT	8870.59 Sq. Ft. / 313.22 M ²
BASEMENT FLOOR AREA	884.33 / 82.16 M ²
GROUND FLOOR AREA	884.33 / 82.16 M ²
FIRST & SECOND FLOOR AREA	1328.33 / 123.13 M ²
TOTAL FLOOR AREA	2697.00 / 250.45 M ²
LOT COVERAGE	30.40% F.S.I. = 1:10

OWNER: *[Signature]* B. S. Srinivasan

K. SELVAN BE
LICENSED SURVEYOR
CLASS - I REG. NO. 317
CORPORATION OF CHENNAI

LICENSED SURVEYOR

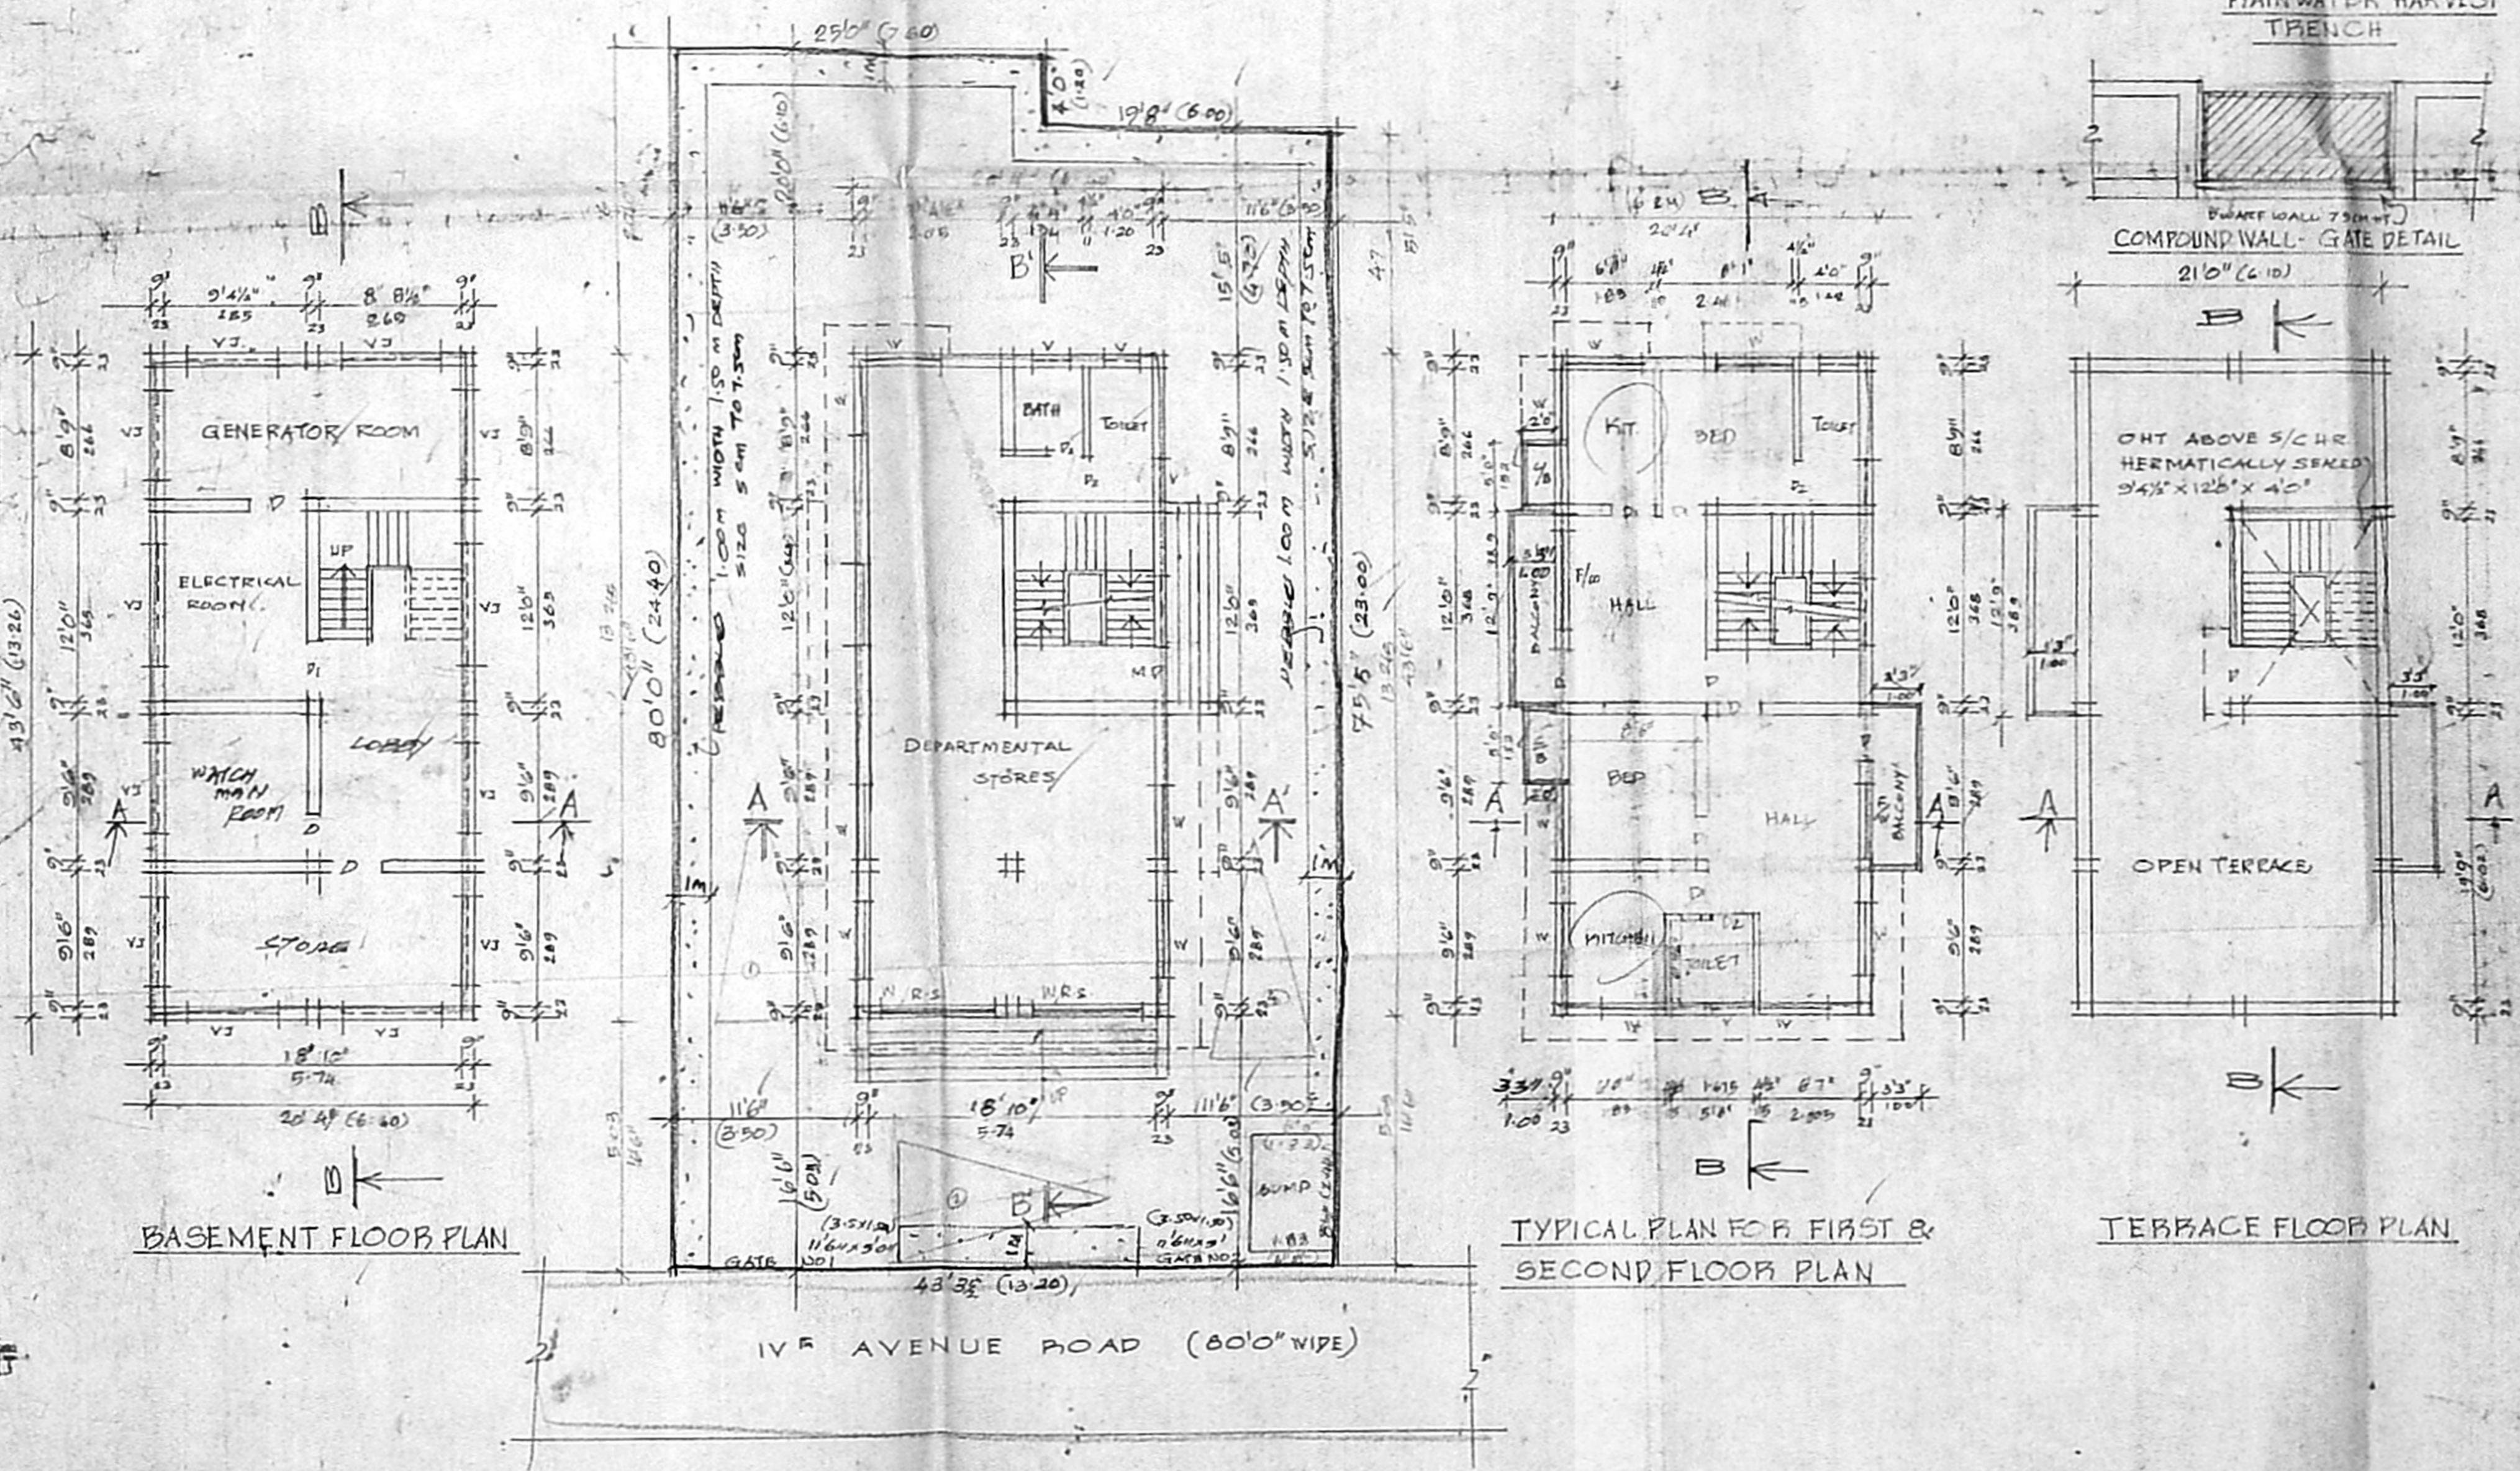

BASEMENT FLOOR PLAN

TYPICAL PLAN FOR FIRST & SECOND FLOOR PLAN

TERRACE FLOOR PLAN

SITE PLAN CUM GROUND FLOOR PLAN
SCALE 8 FEET TO AN INCH (1:100)

IVTH AVENUE ROAD (80'0" WIDE)