



FRONT ELEVATION

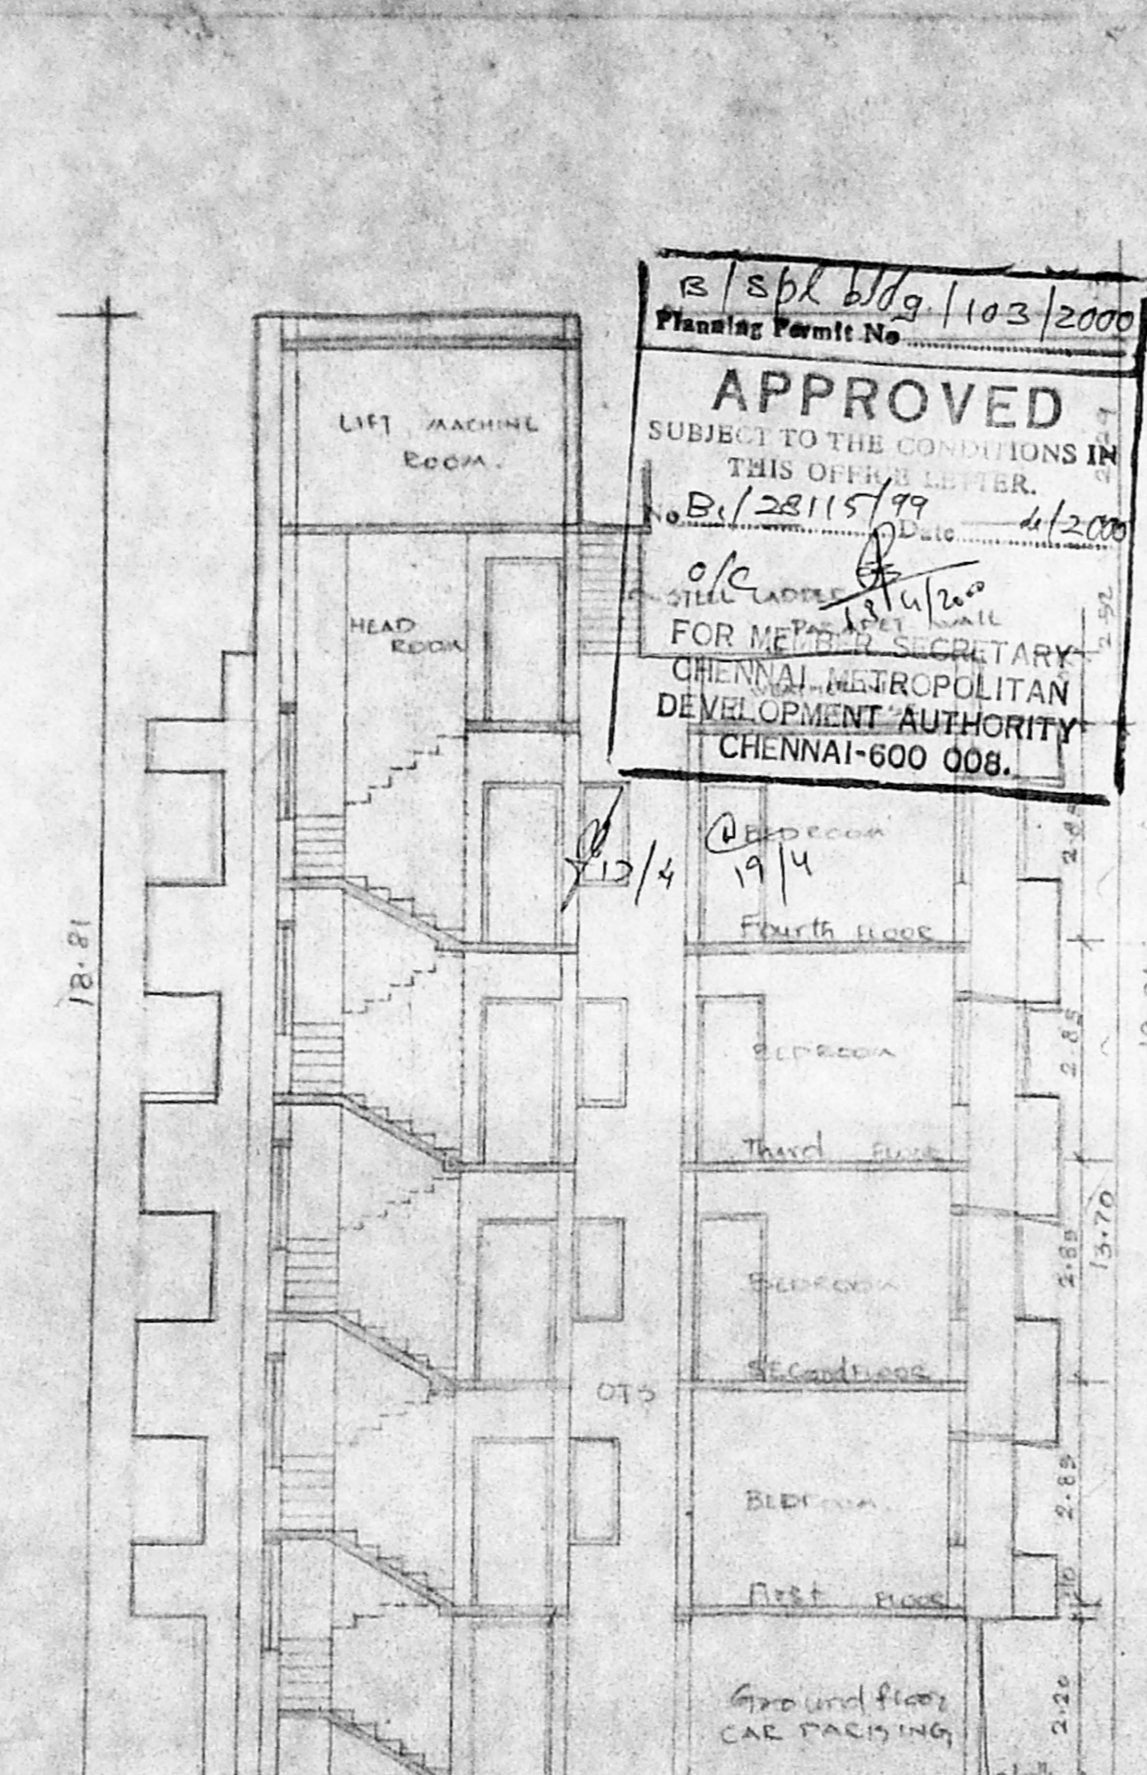


SECTION A-A


 Planning Permit No.
APPROVED
 SUBJECT TO THE CONDITIONS IN
 THIS OFFICE LETTER.
 o/c
 CHENNAI METROPOLITAN
 DEVELOPMENT AUTHORITY
 CHENNAI-600 008.

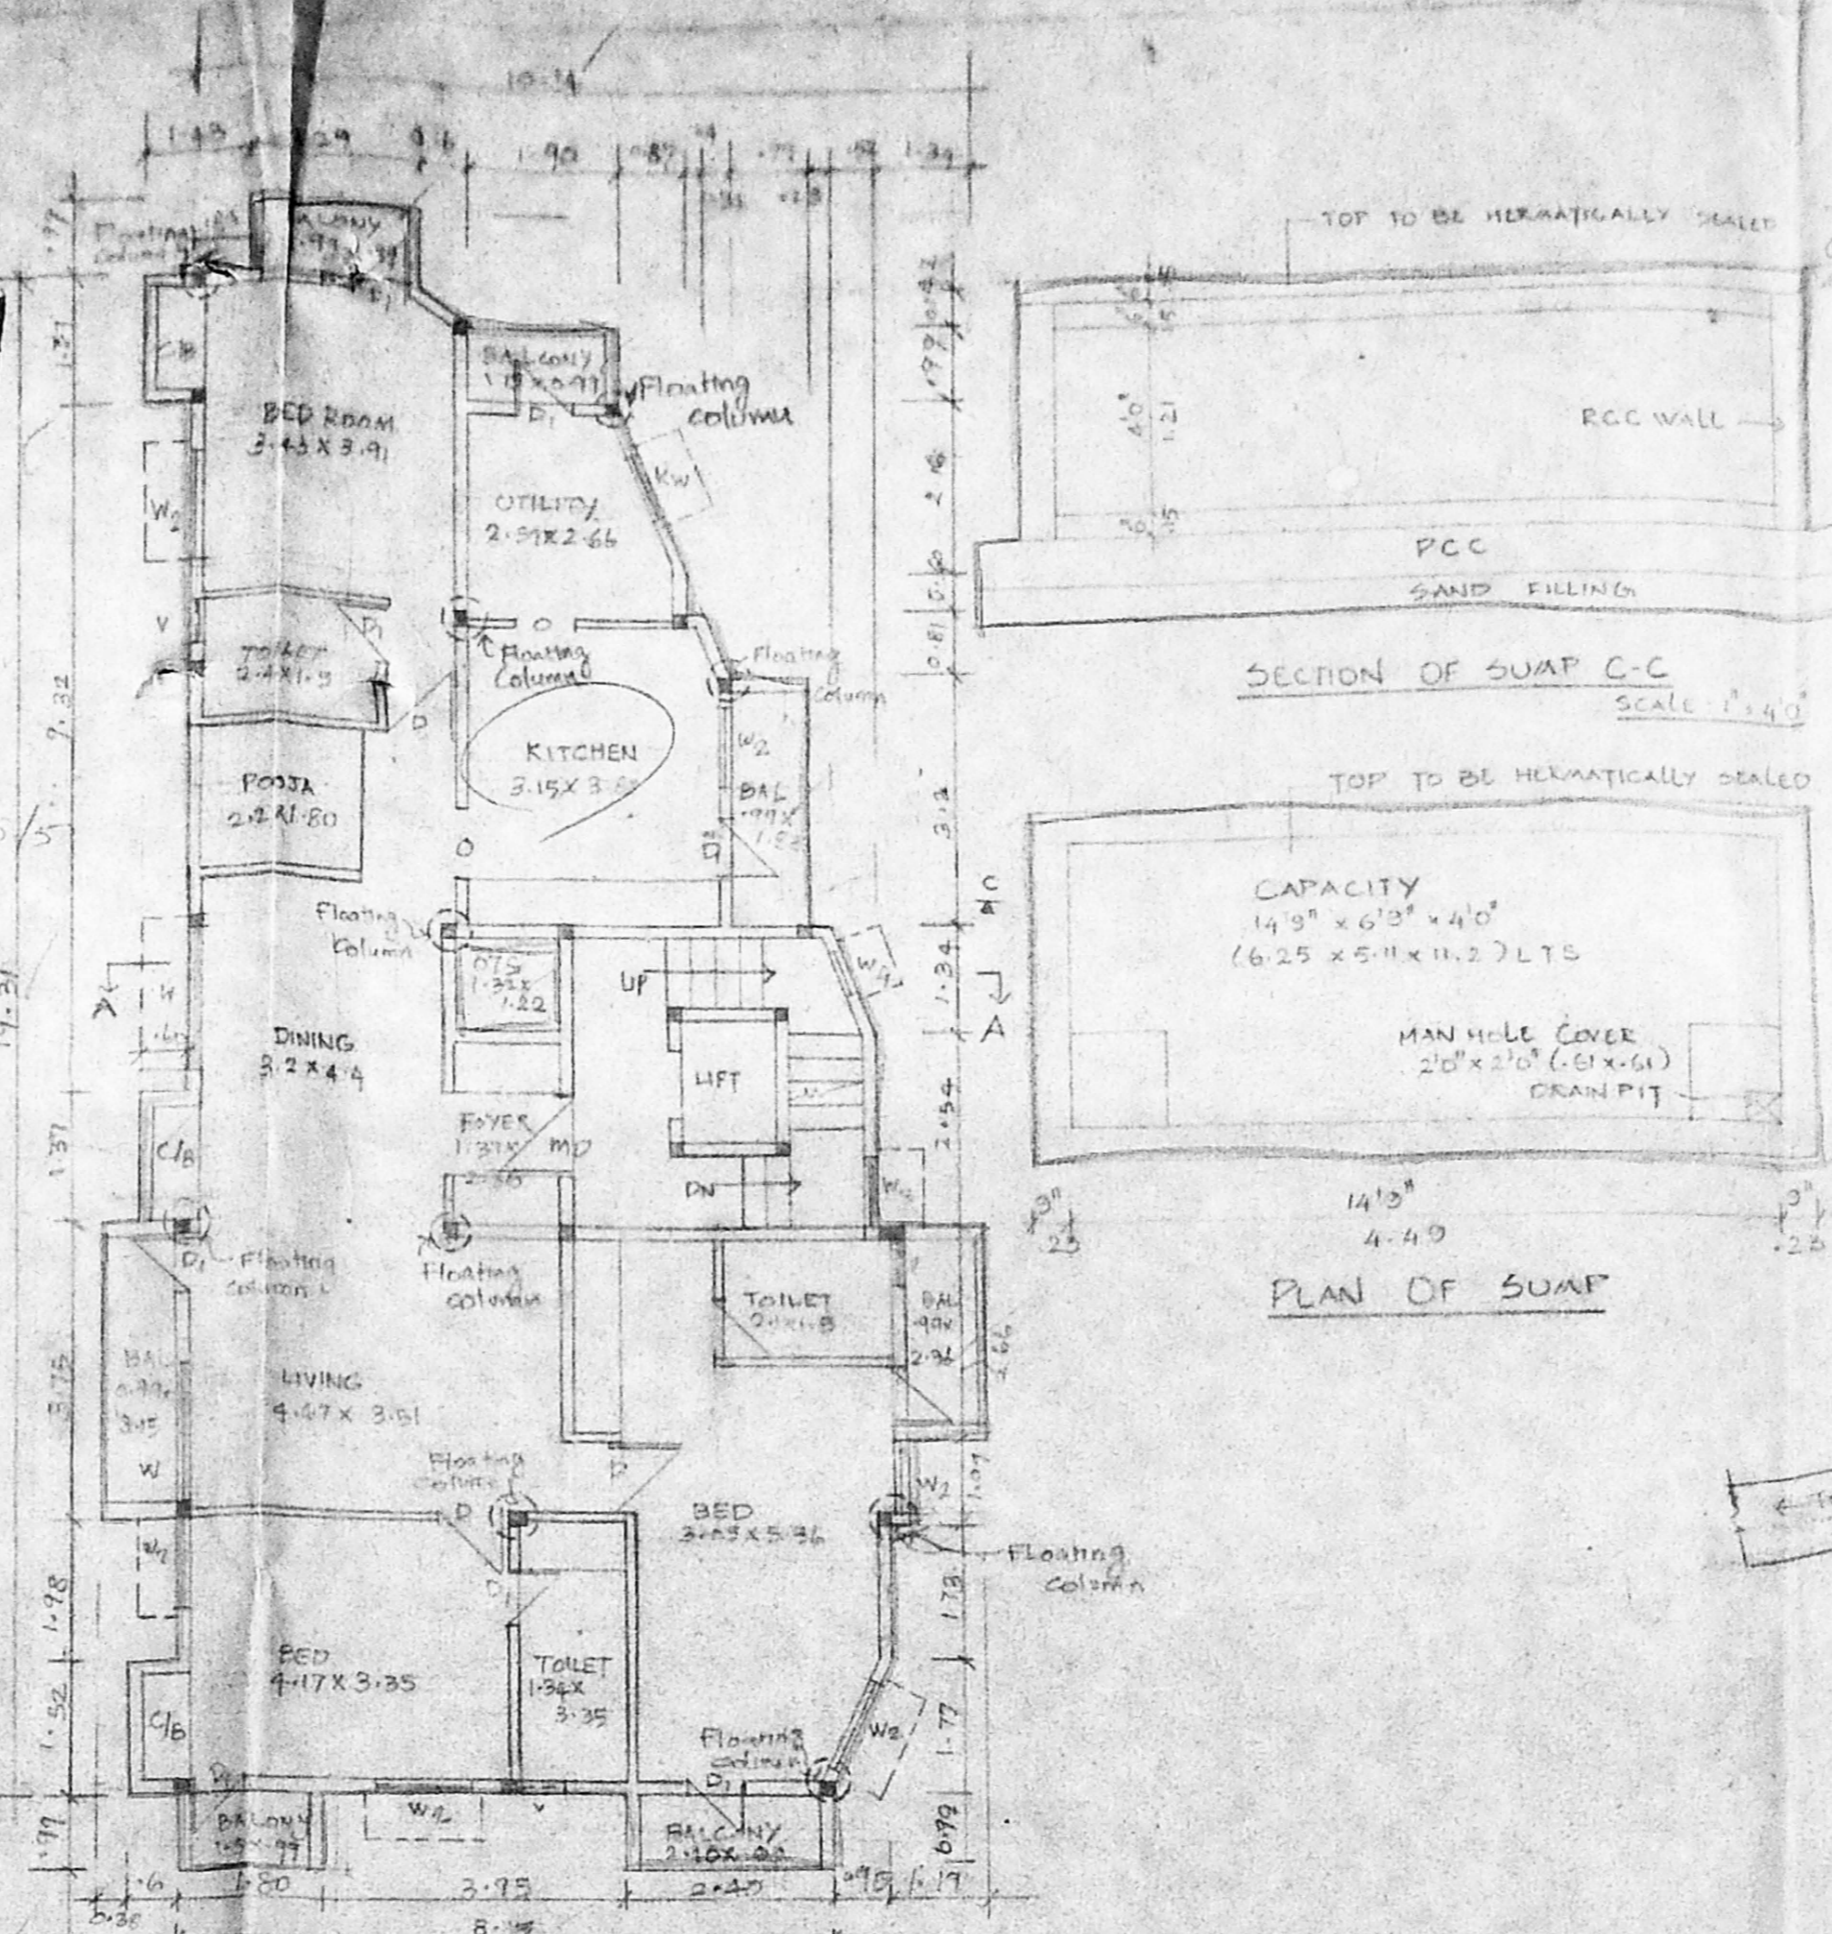


FIRST FLOOR PLAN

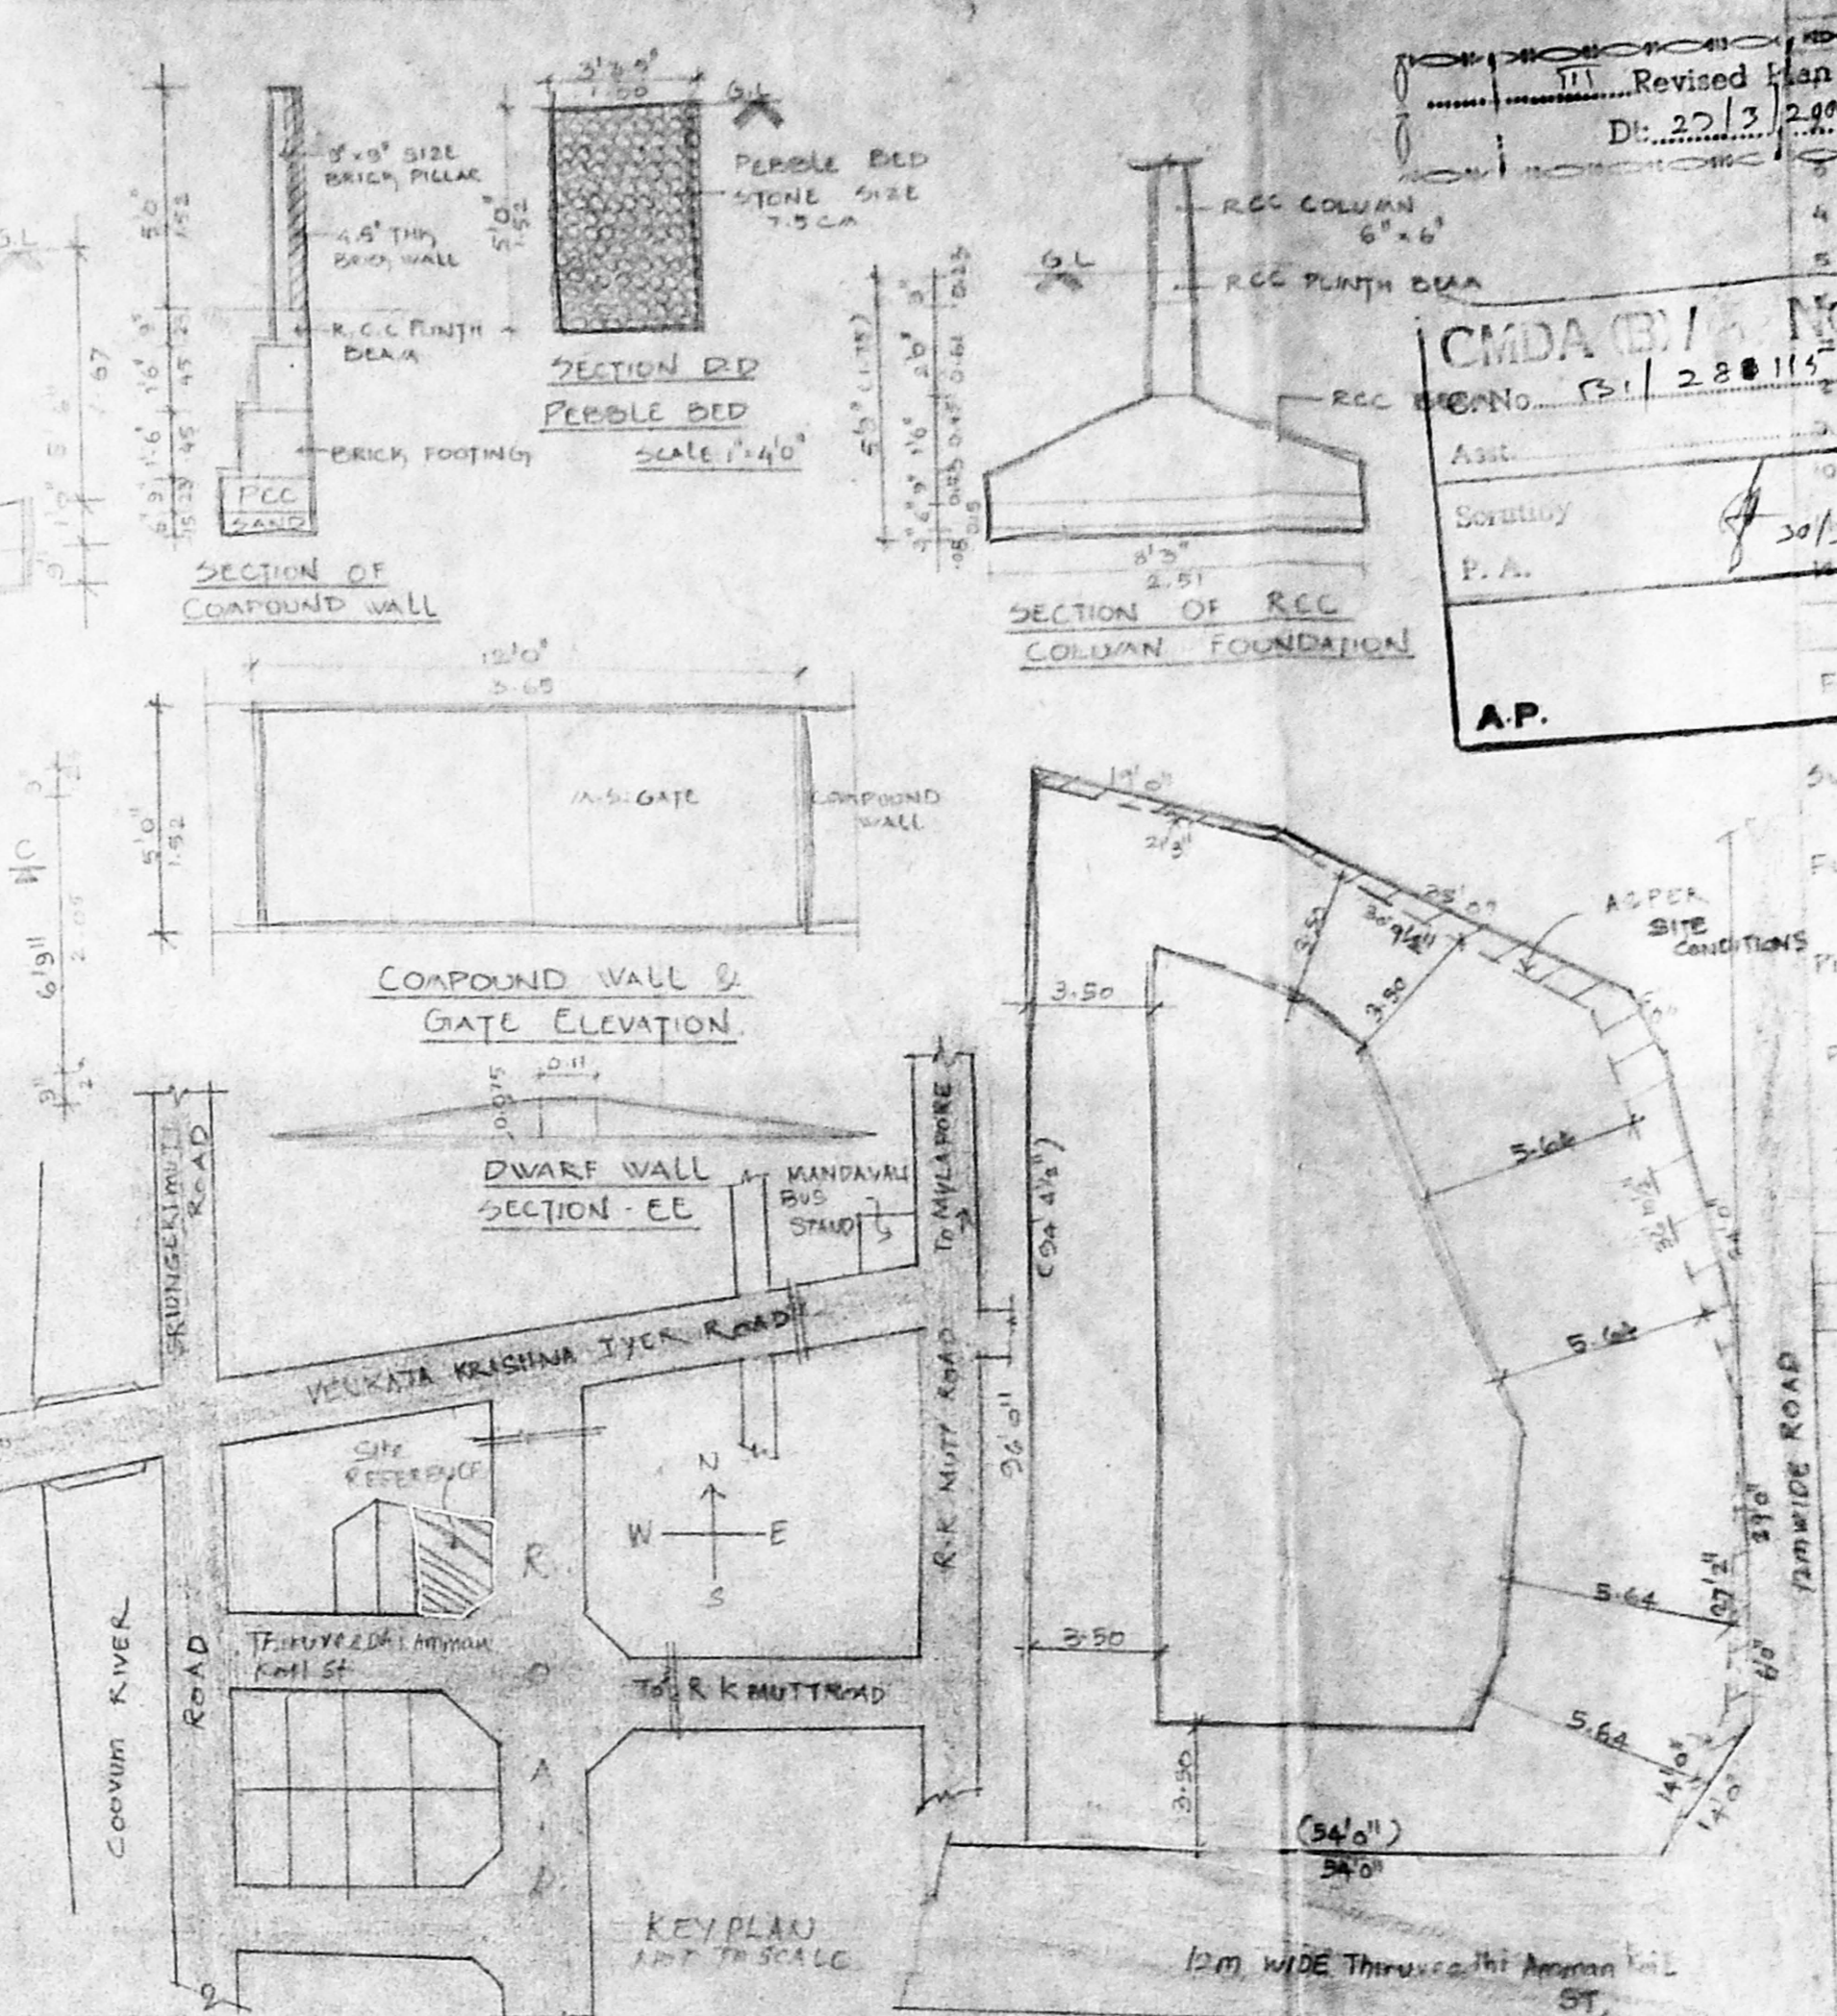


SITE PLAN (Casperpatta)

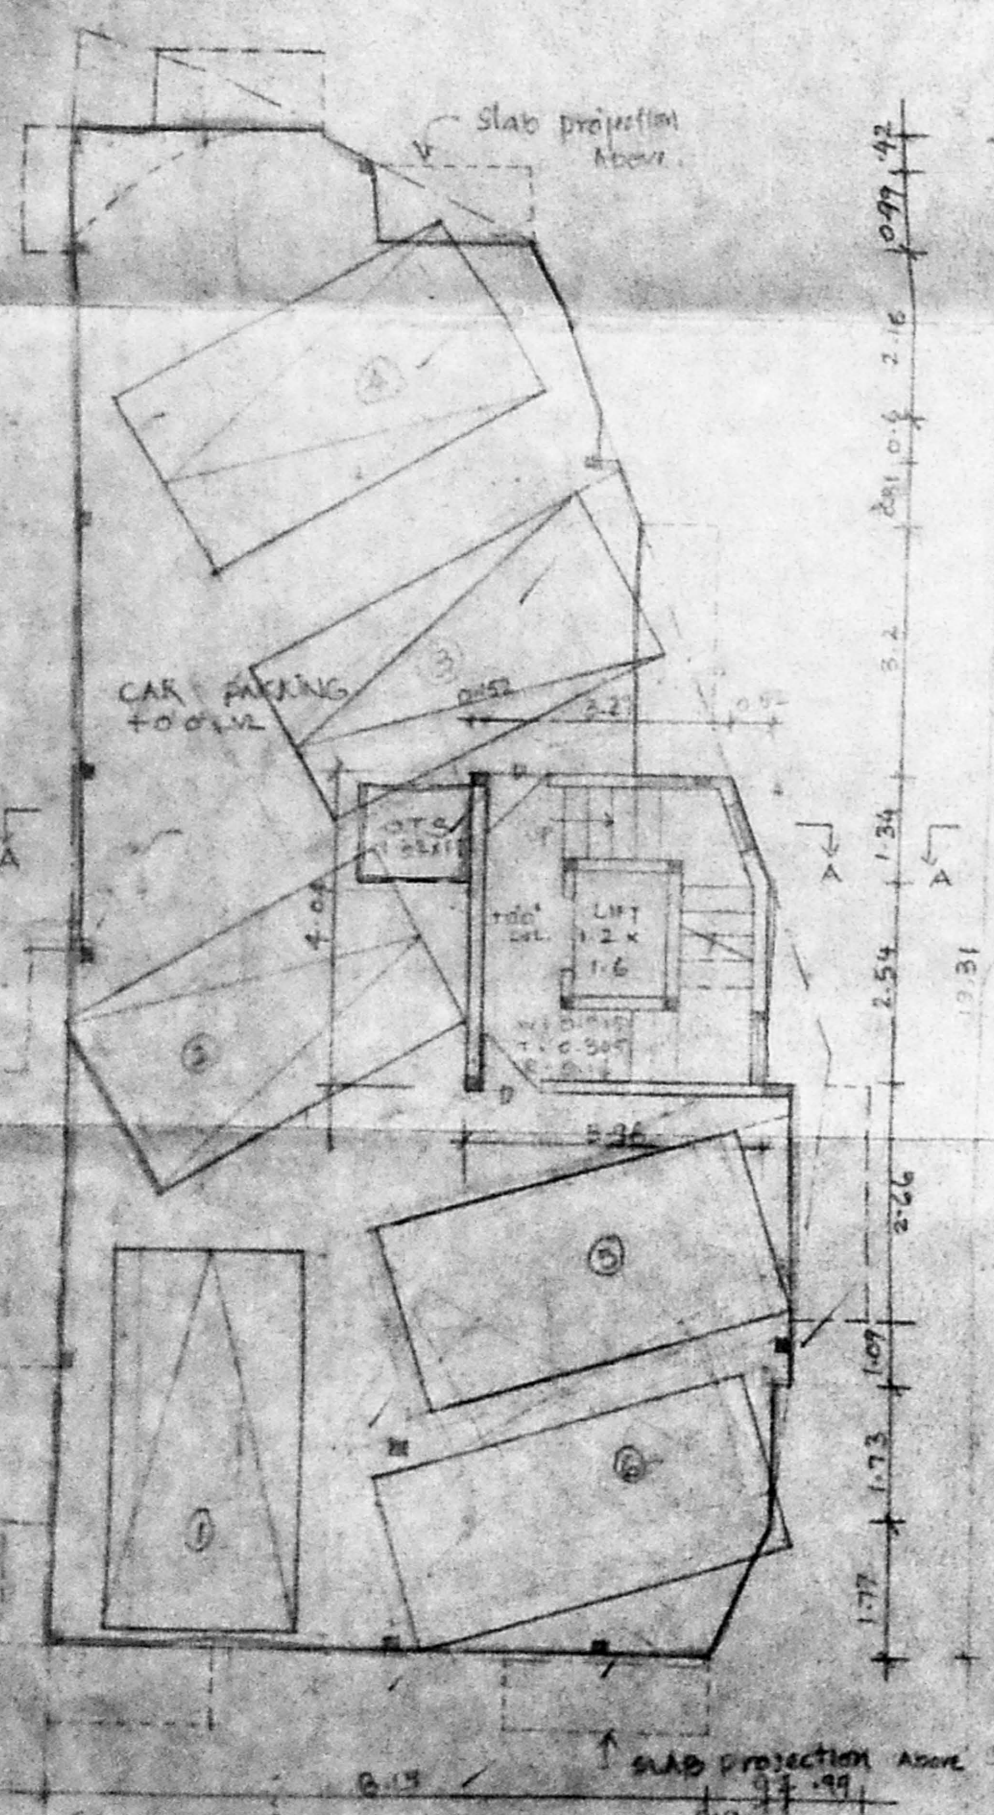


GROUND FLOOR PLAN

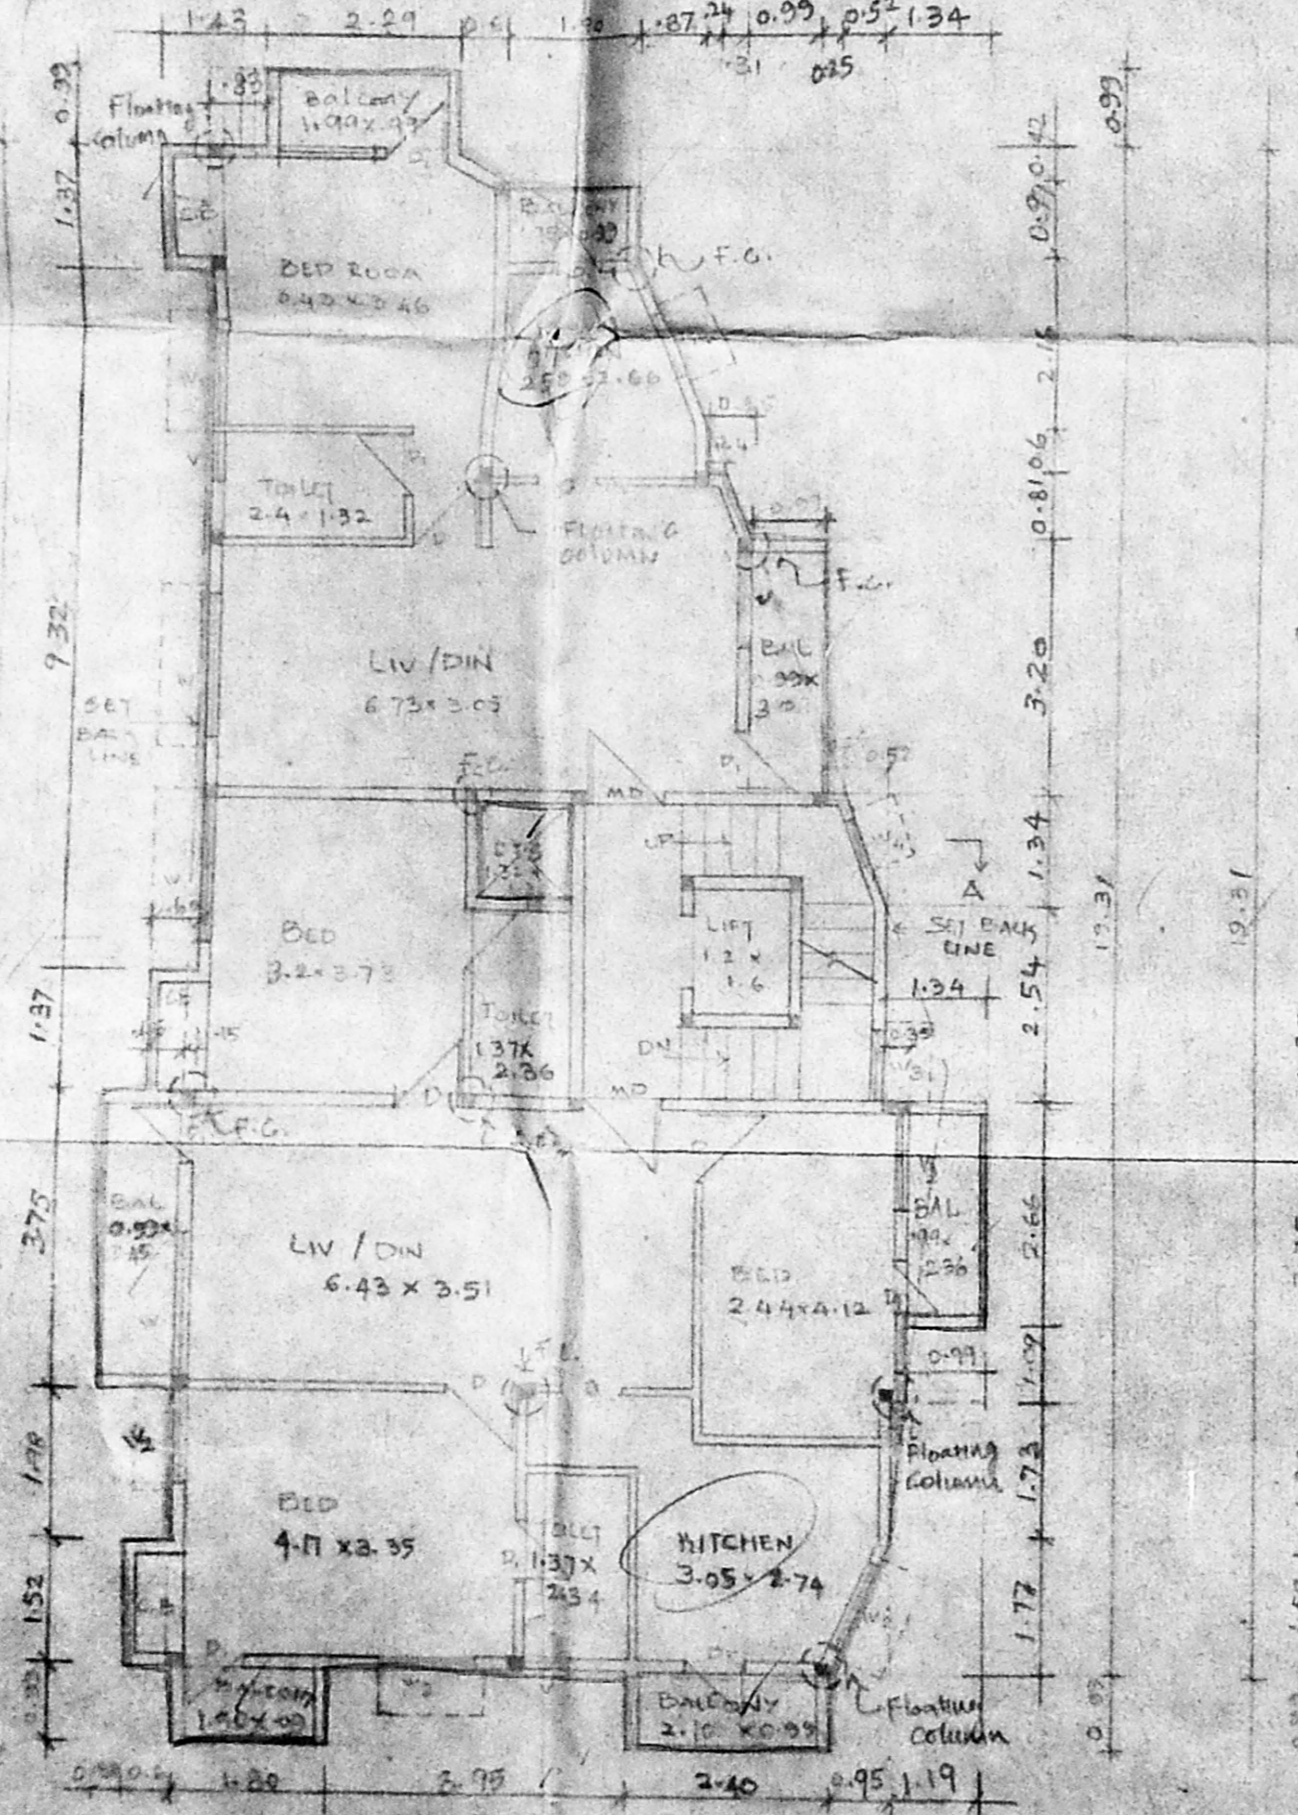


SECOND FLOOR PLAN

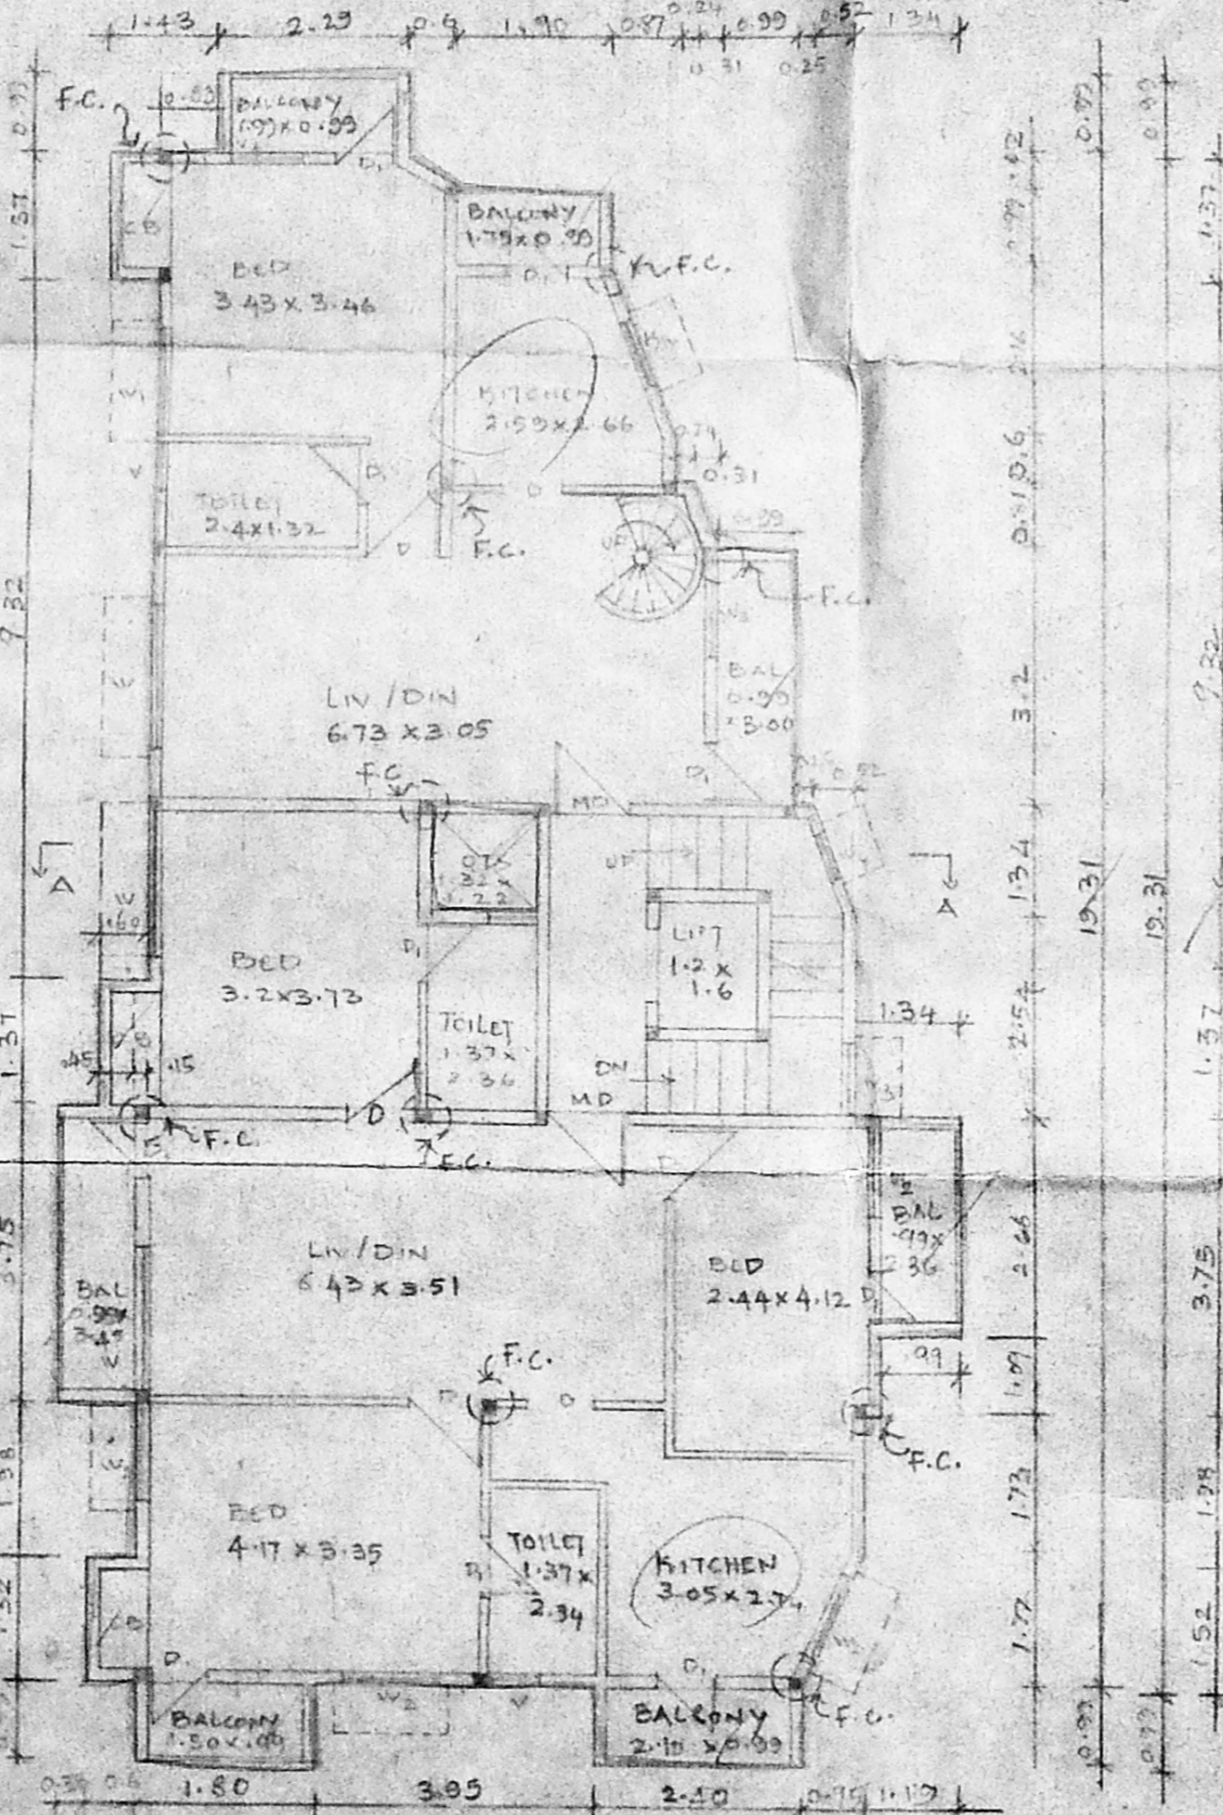

THIRD FLOOR PLAN

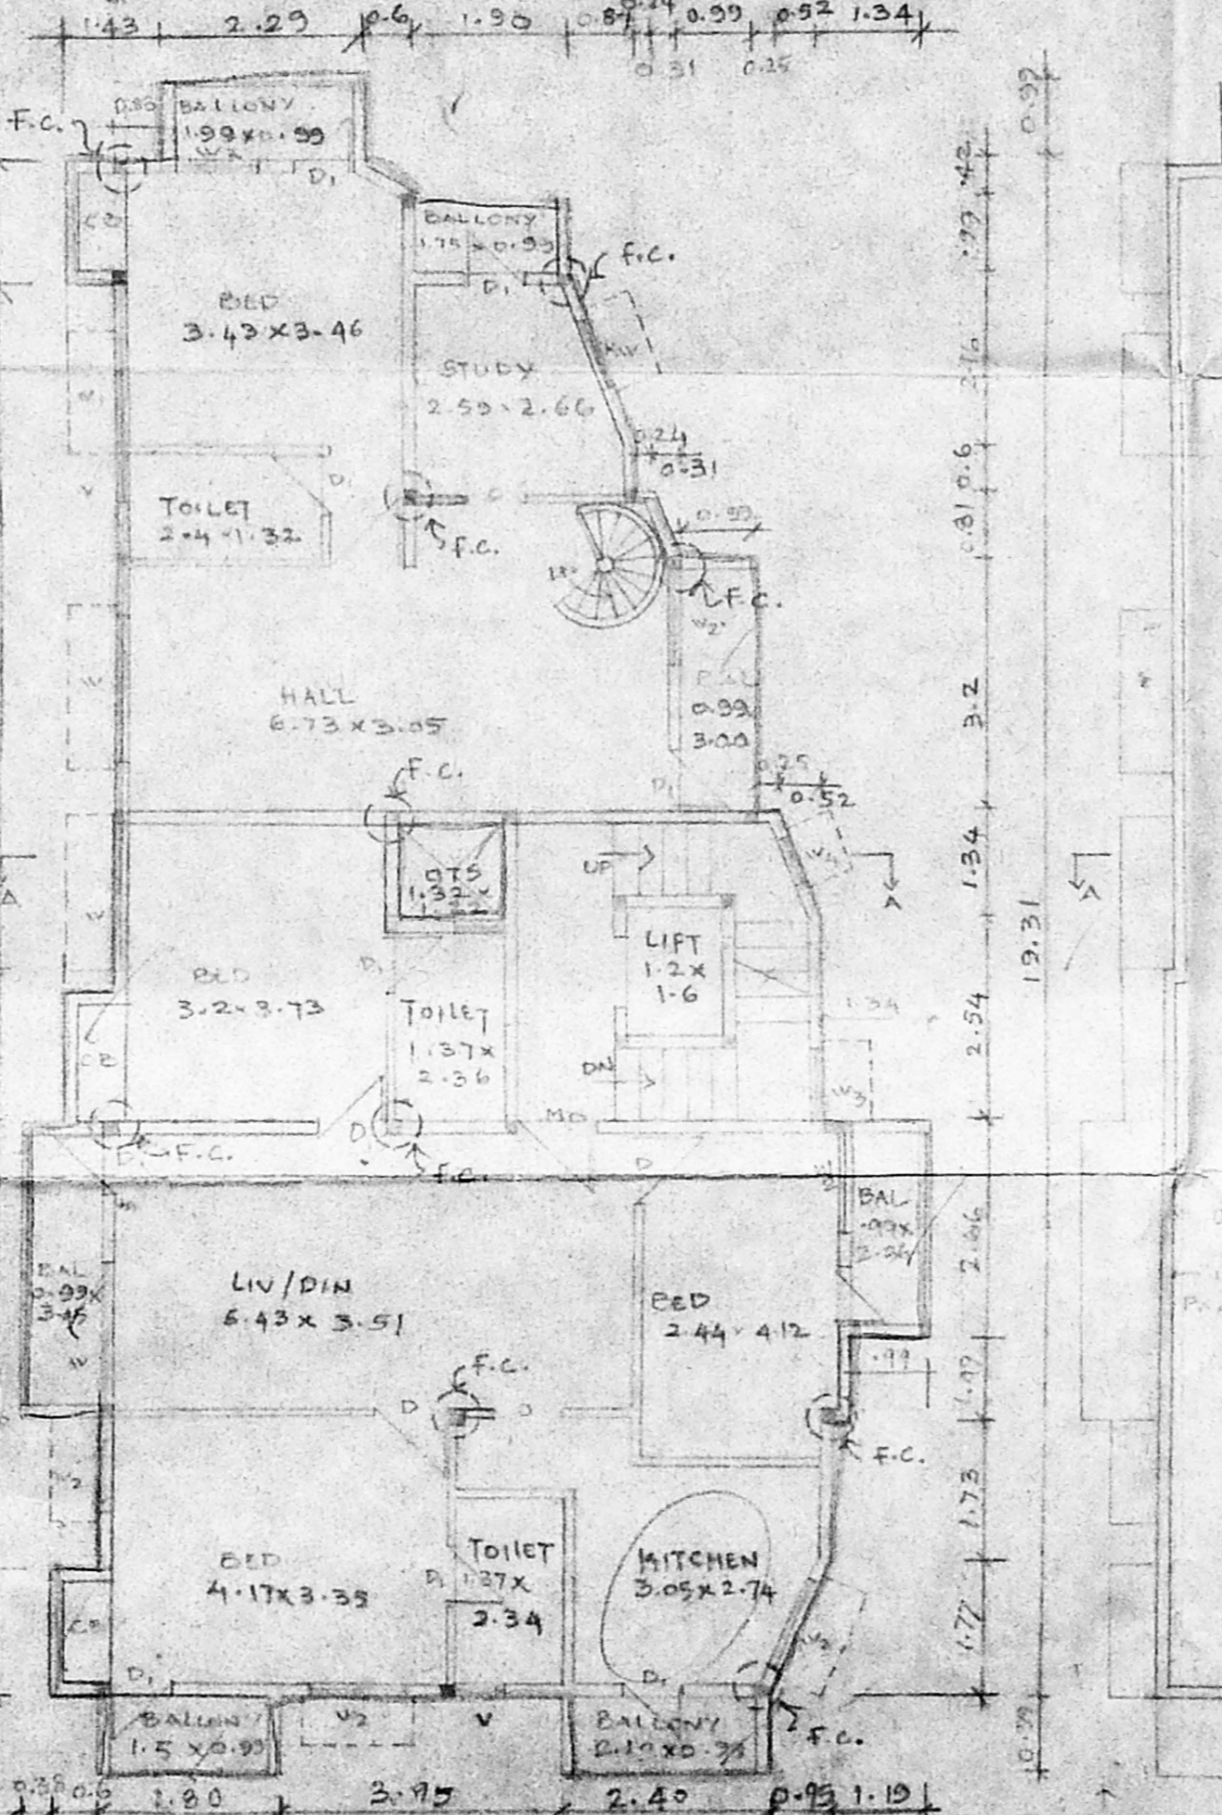

FOURTH FLOOR PLAN

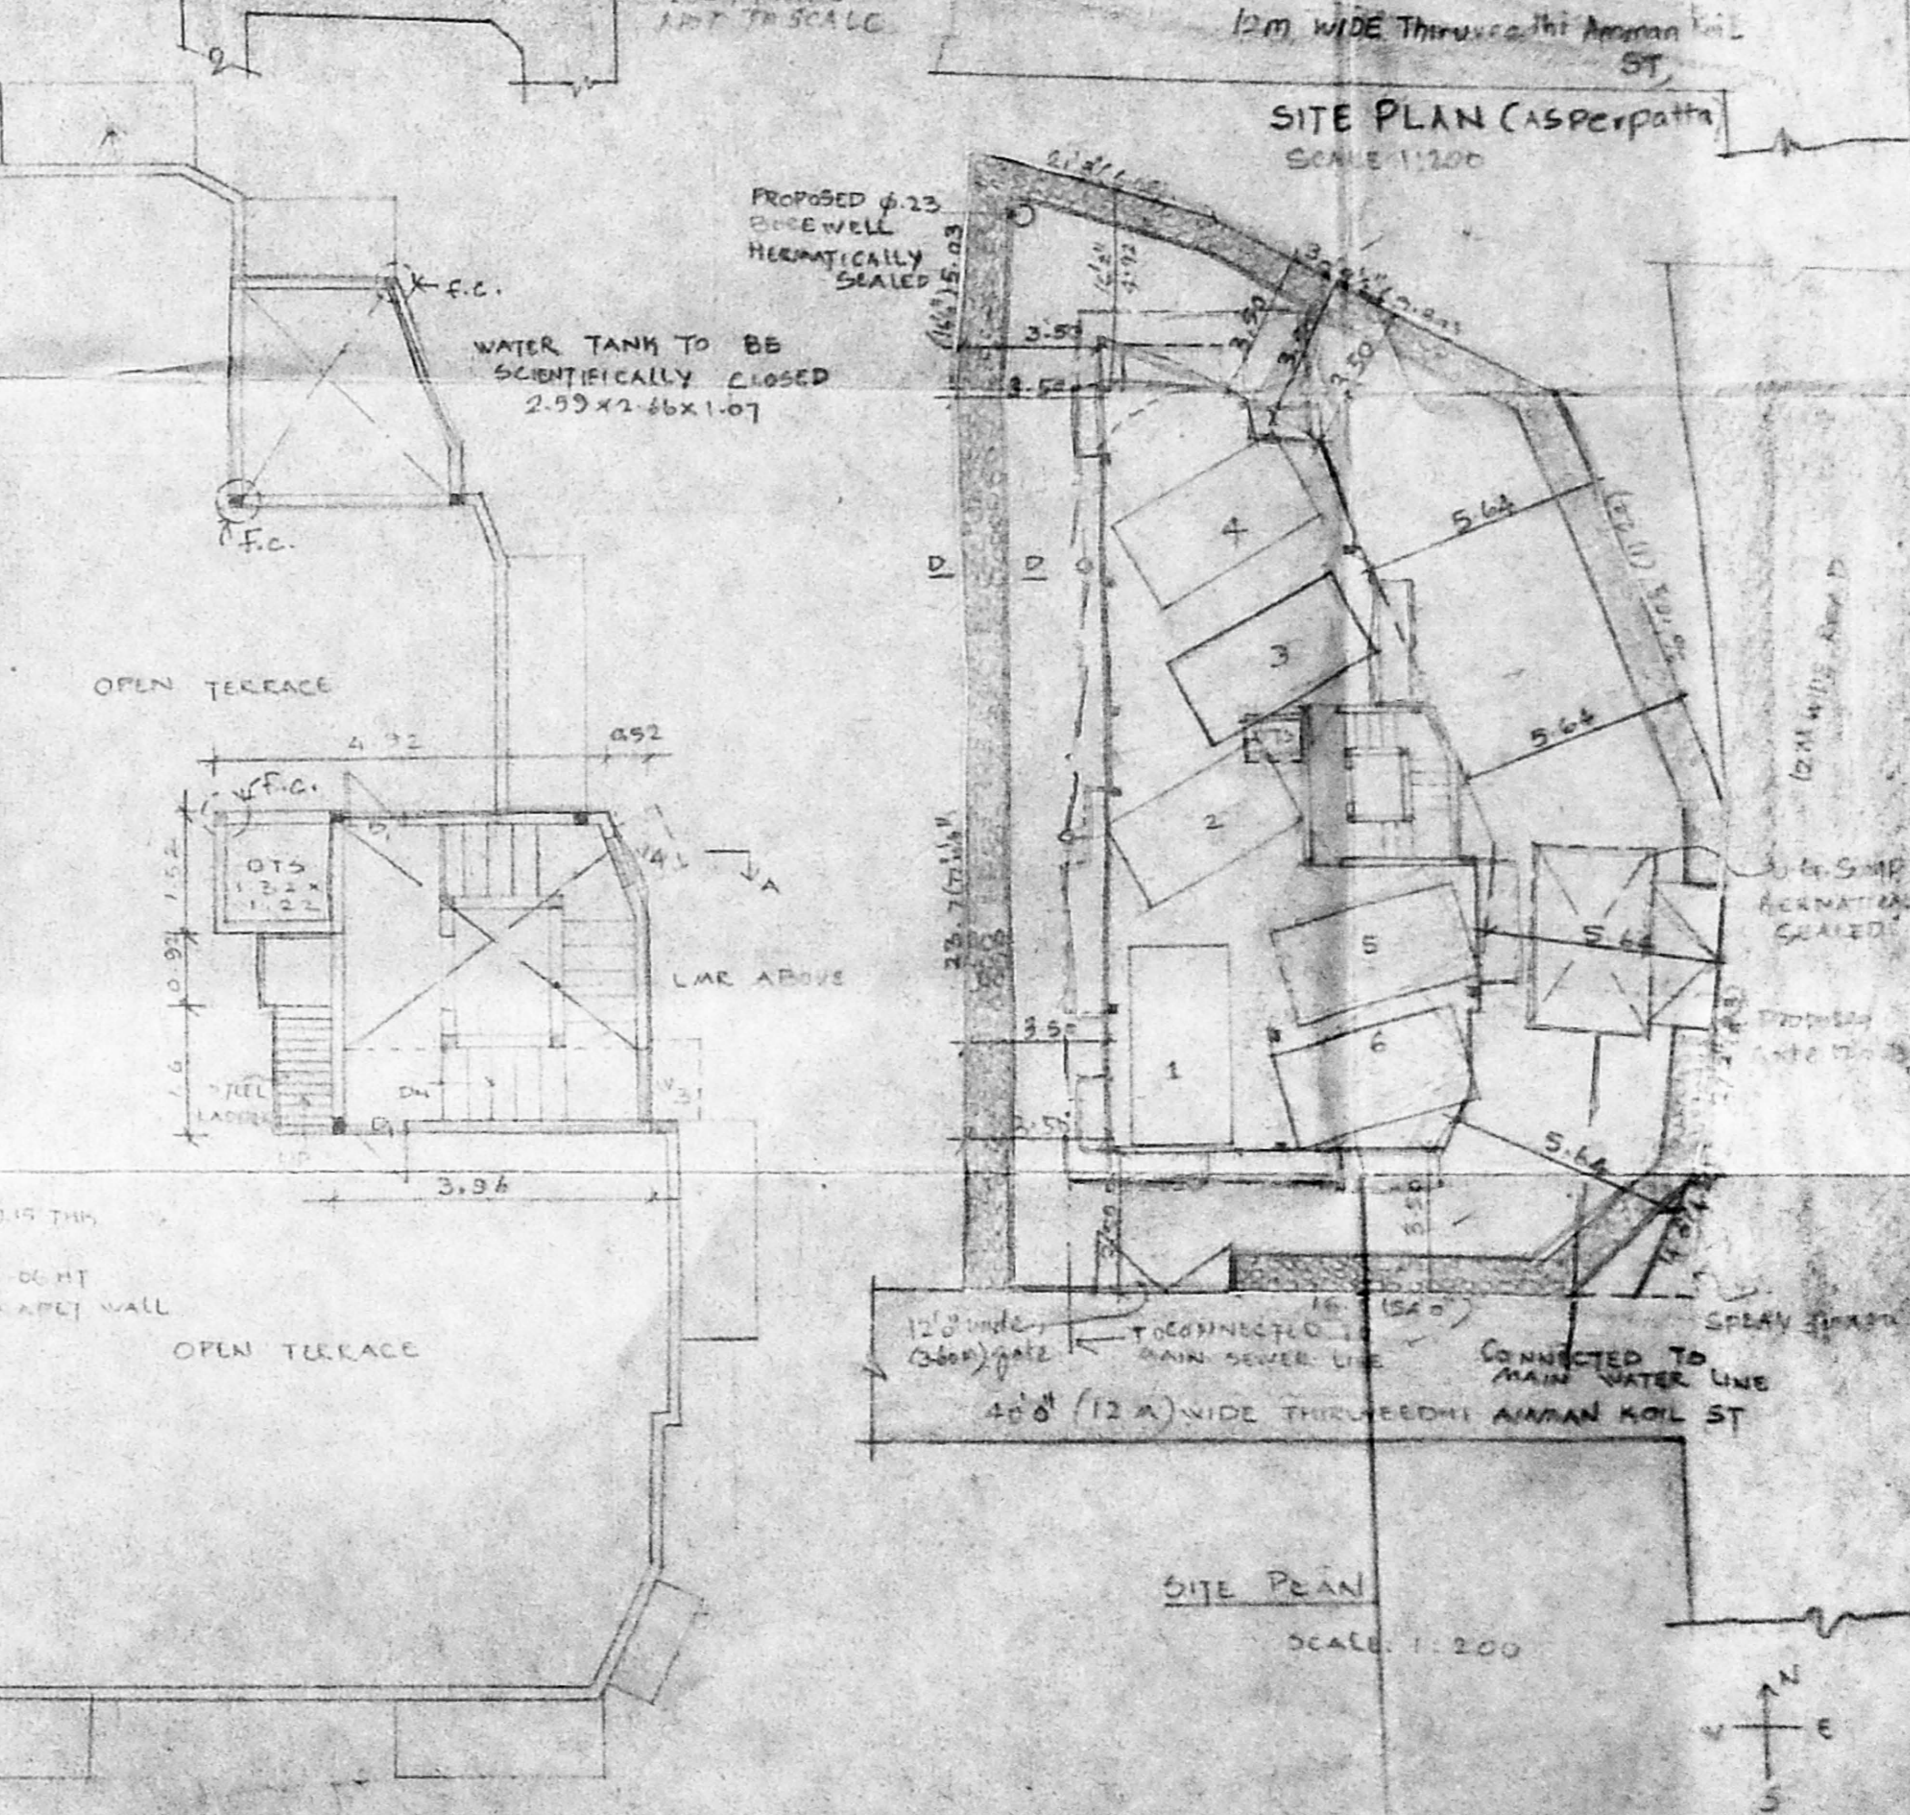

TERRACE FLOOR PLAN

SCHEDULE OF JOINERY

DESCRIPTION	QUANTITY	UNIT

AP.

AREA STATEMENT


COLOUR CODE REFERENCE

- PROPOSED
- EXISTING ROAD
- BOUNDARY LINE
- WATER LINE
- SEWER LINE

1. *Chinn*
 2. *G. Balasubramanian*
 CHANDAN SREEHARAN,
 LICENSED SURVEYOR
 CORPORATION OF MADRAS
 REGISTERED ARCHITECT NO. 28
 101, SUBBARAYAN AVENUE, MADRAS-18

SIGNATURE OF ARCHITECT
 PROPOSED APPOINTMENT: A/R/O
 THIRUVEETHI AMMAN NELL 12, 13, 14, 1000.