
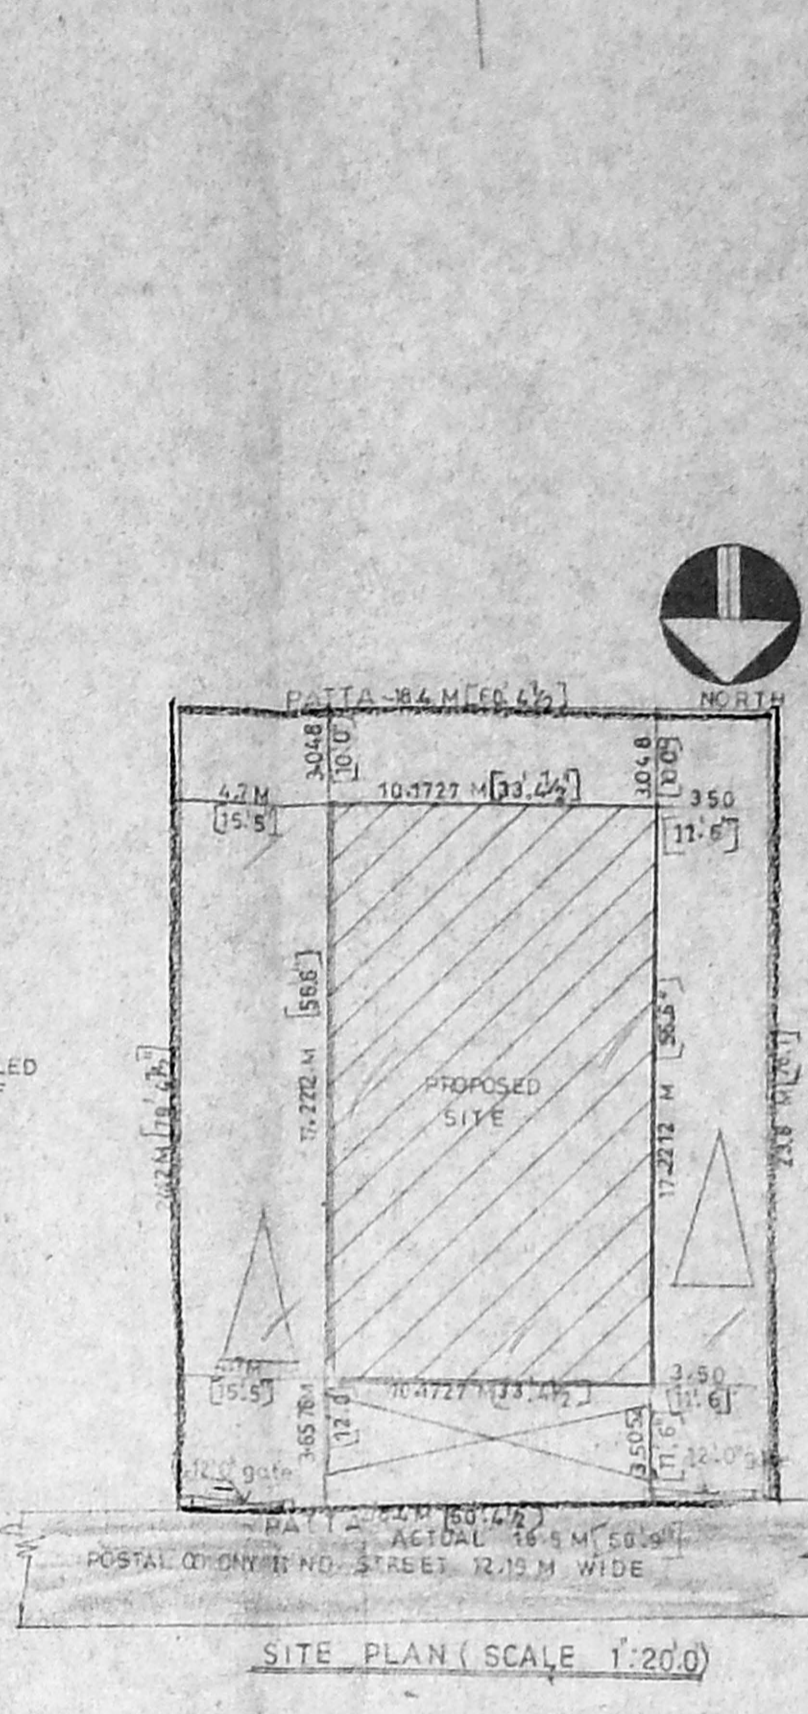
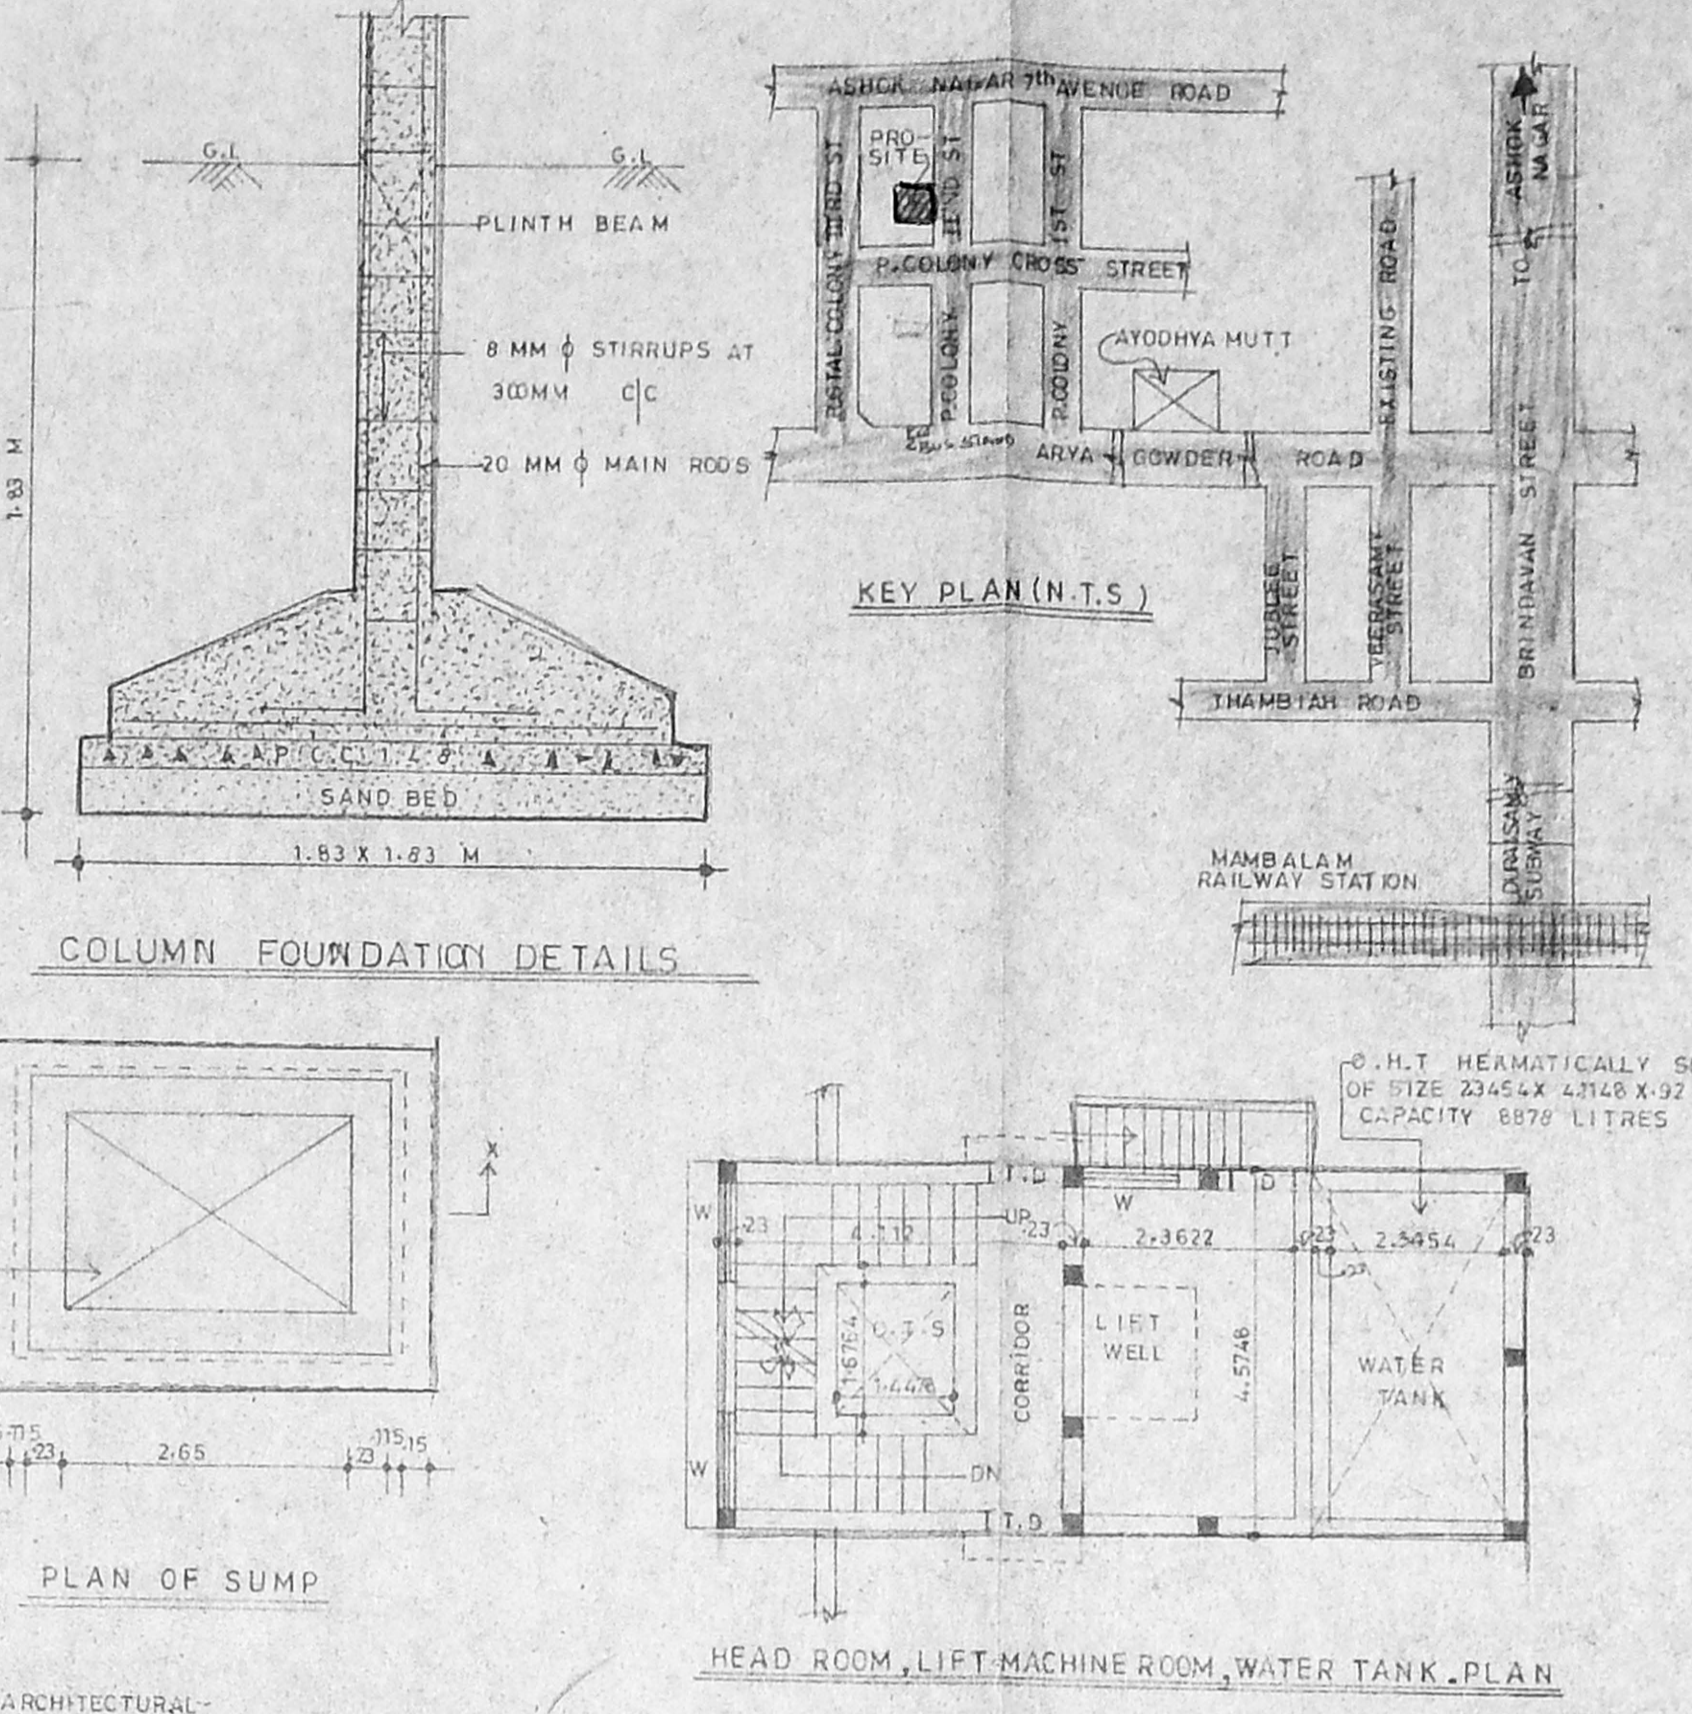
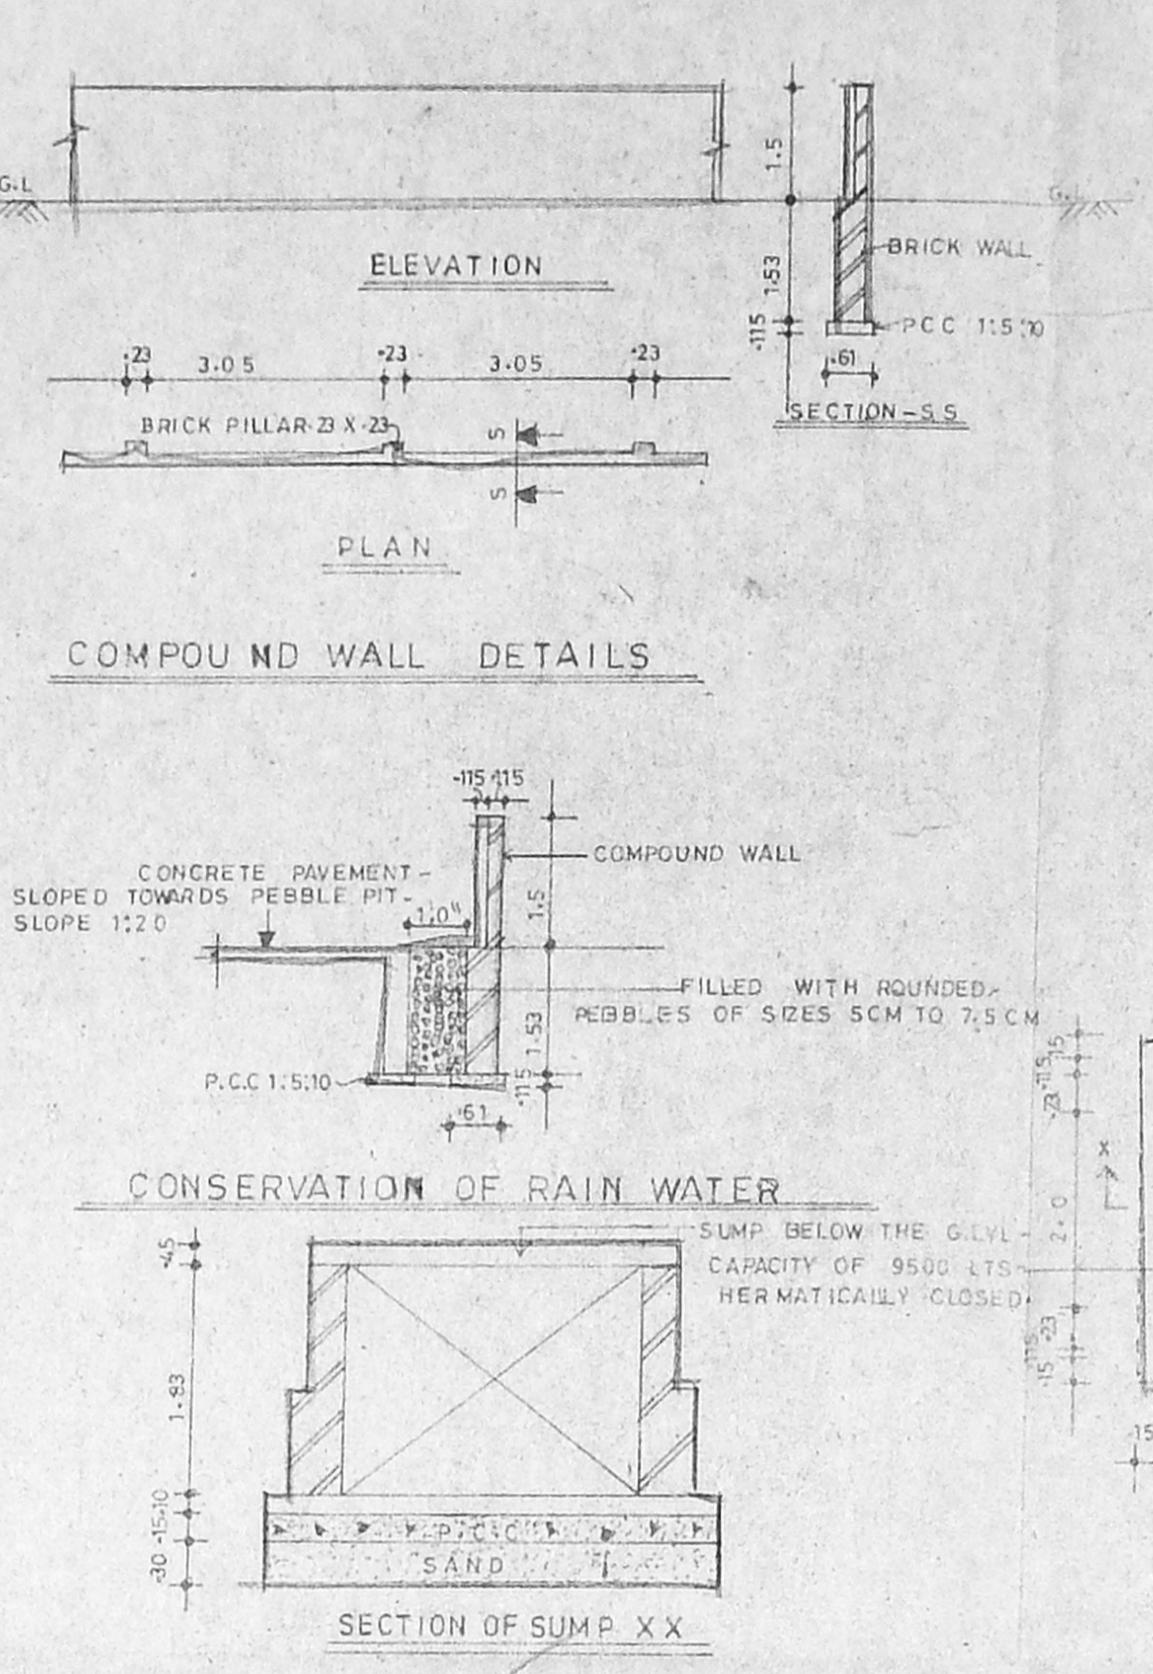


B/Spl. B.D.G/79/2000  
 Planning Permit No  
**APPROVED**  
 SUBJECT TO THE CONDITIONS IN THIS OFFER LETTER.  
 D/2816/99  
 No. 12.2.2000  
 FOR MEMBER SECRETARY  
 CHENNAI METROPOLITAN  
 DEVELOPMENT AUTHORITY  
 CHENNAI-600 008.

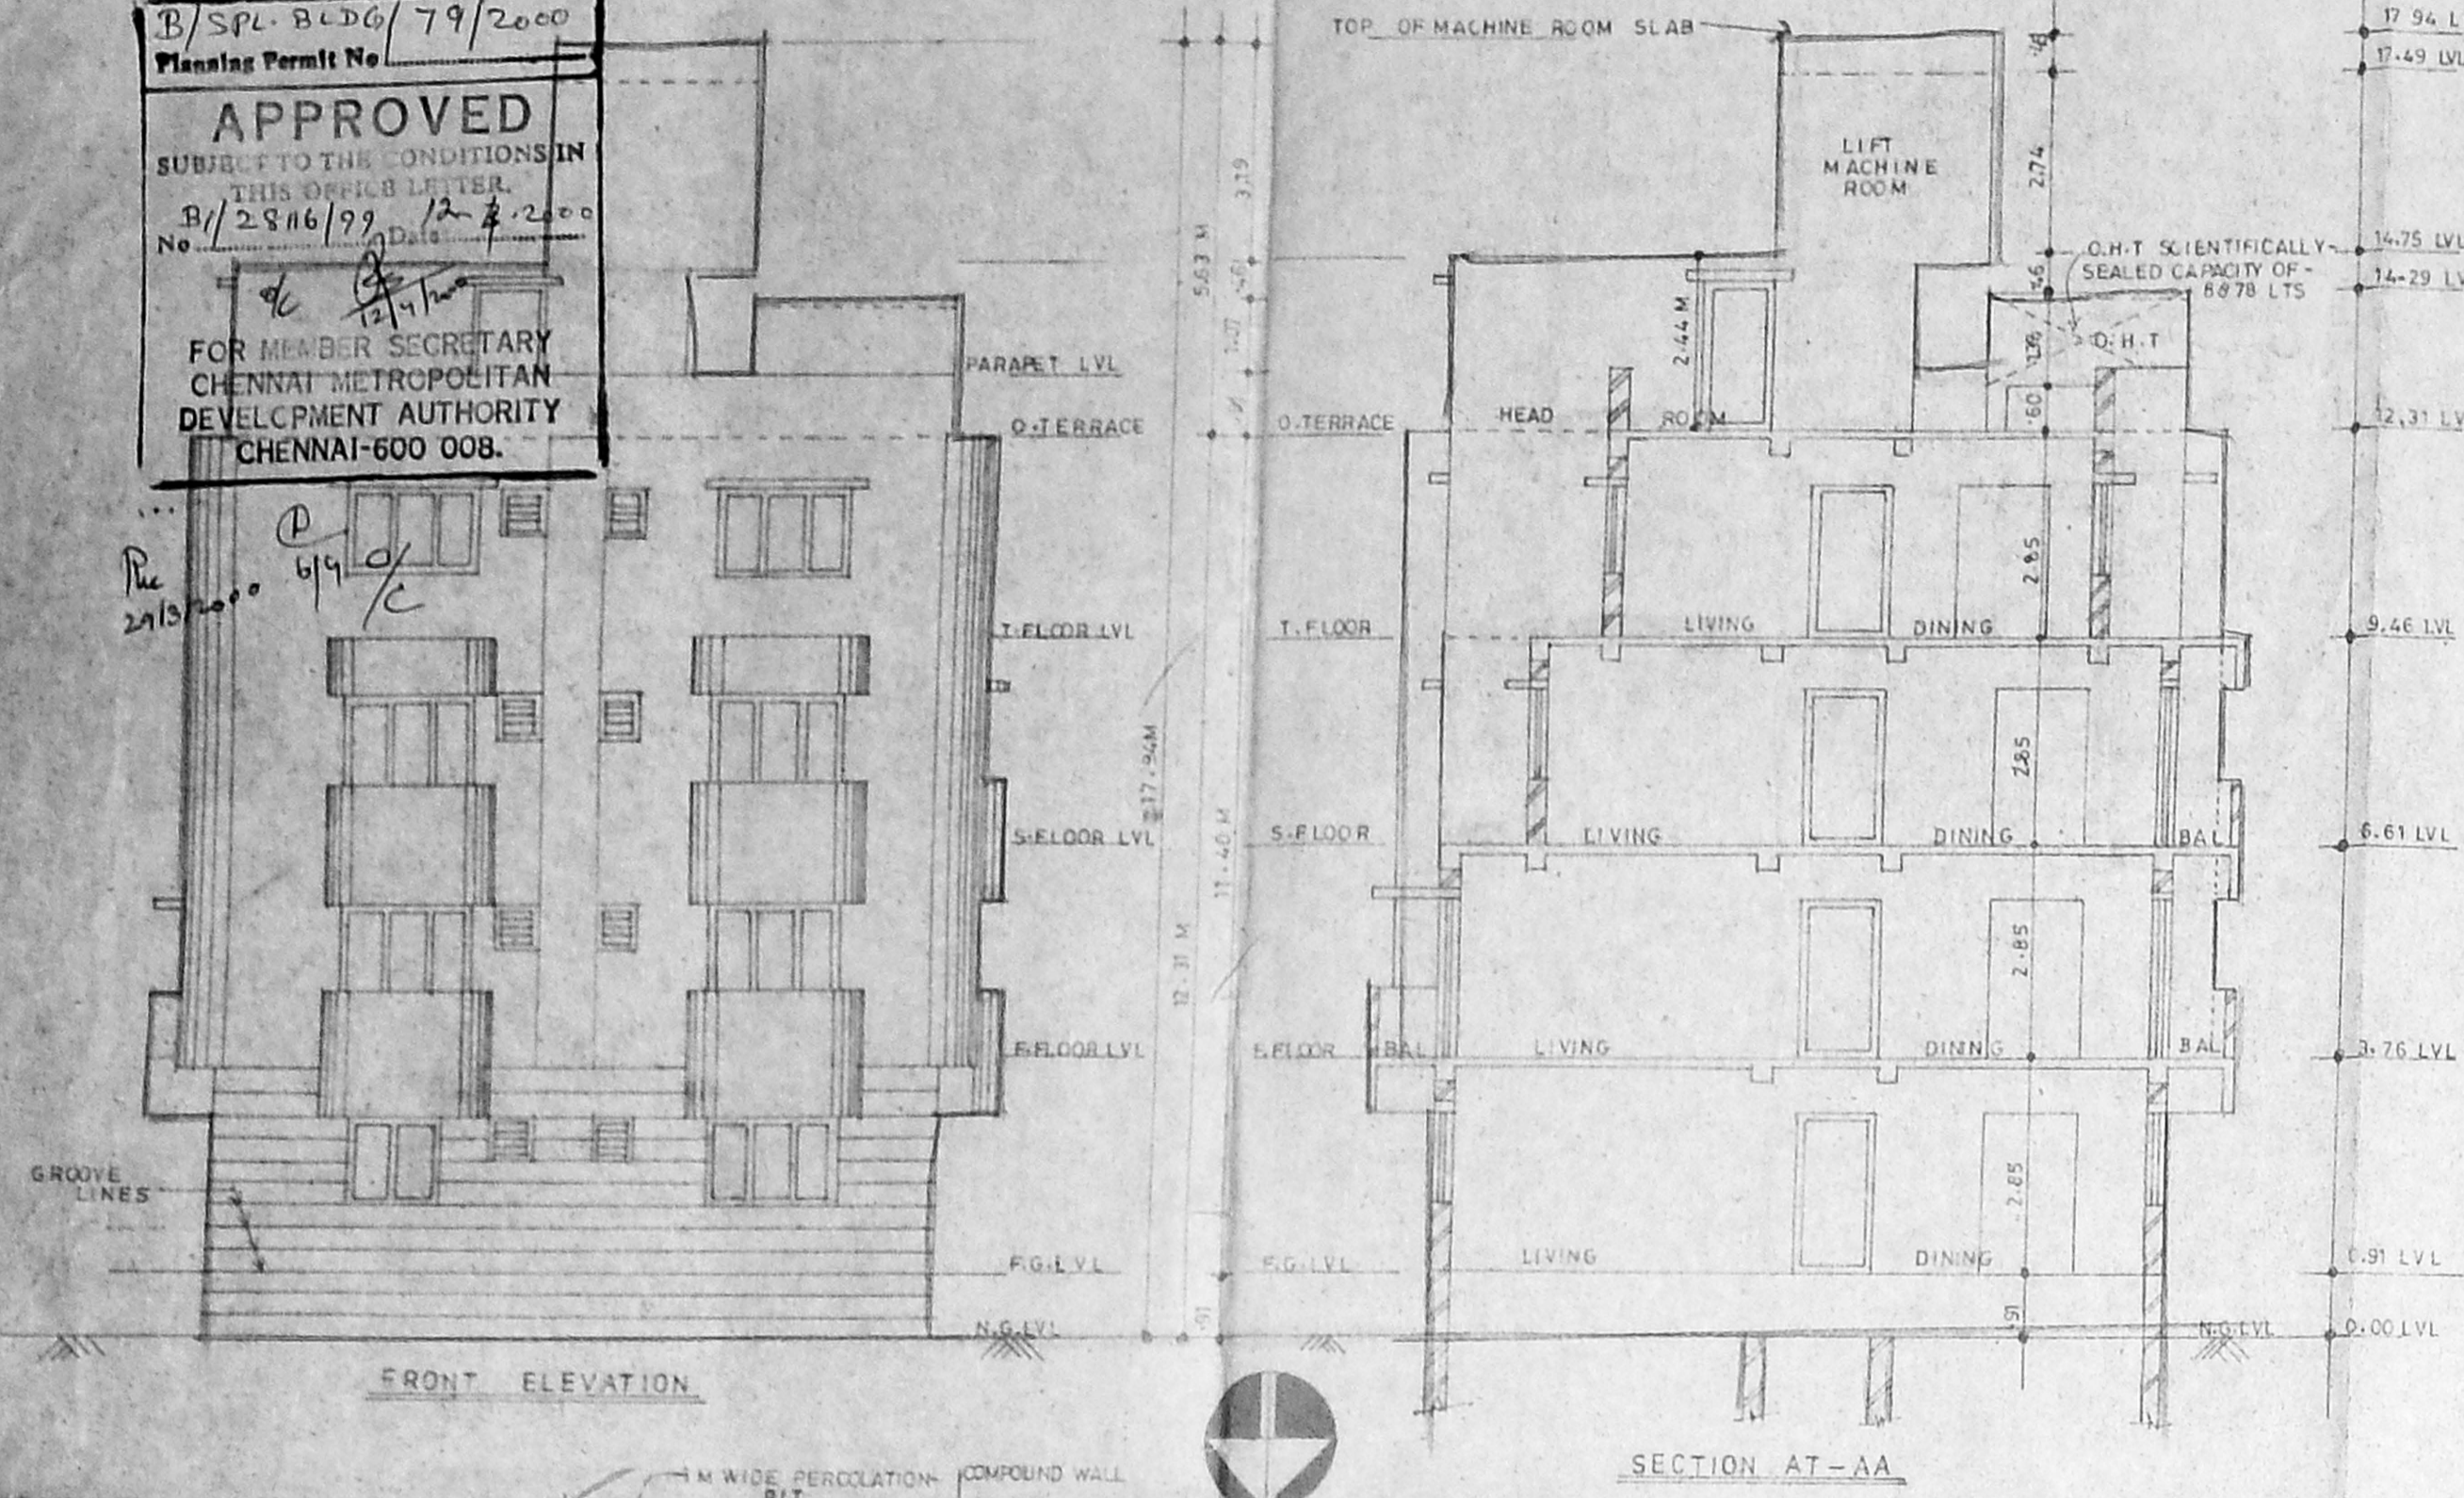

PLAN SHOWING THE PROPOSED RESIDENTIAL FLATS AT -  
 D.NO, 6, POSTAL COLONY,  
 II ND STREET, WEST MAMBALAM  
 CHENNAI 600033.  
 T.S. NO - 73  
 BLOCK NO - 43  
 KODAMBAKKAM DIVISION.  
 MAMBALAM-GUINDY TALUK.  
 DIVISION NO - 125.  
 ZONE NO - 08.

**SCHEDULE OF JOINERY**

E D	ENTRY DOOR	1.2192 X 2.133 6
M D	MAIN DOOR	2.1336 X 2.1336
T D	TERRACE DOOR	2.1336 X 2.1336
D	DOOR	1.2192 X 2.1336
D2	DOOR	1.2192 X 2.1336
VD	VENTILATOR	0.6056 X 0.6056
FW	FRENCH WINDOW	1.2192 X 2.1336
W	WINDOW	2.1336 X 1.2192
W1	WINDOW	1.2192 X 1.2192
W2	WINDOW	0.9144 X 1.2192






**AREA STATEMENT**

	%	SQ.MTS
PLOT AREA		441.60
GROUND FLOOR AREA		172.759
LESS SERVICE AREA		48.385
TOTAL G.FLOOR AREA		124.374
FIRST FLOOR AREA		197.4727
SECOND FLOOR AREA		184.4495
THIRD FLOOR AREA		153.7821
TOTAL BUILT UP AREA		1708.1933
ACHIEVED F.S.I	1.49%	659.8063
ALLOWED F.S.I	1.50%	662.40
ACHIEVED PLOT COVERAGE		44%
ALLOWED PLOT COVERAGE		55%

**COLOR INDEX**

PROPOSED	(Symbol)
ROAD	(Symbol)
BOUNDARY	(Symbol)

SCALE 1:100  
 Signed: R. Melike  
 OWNER

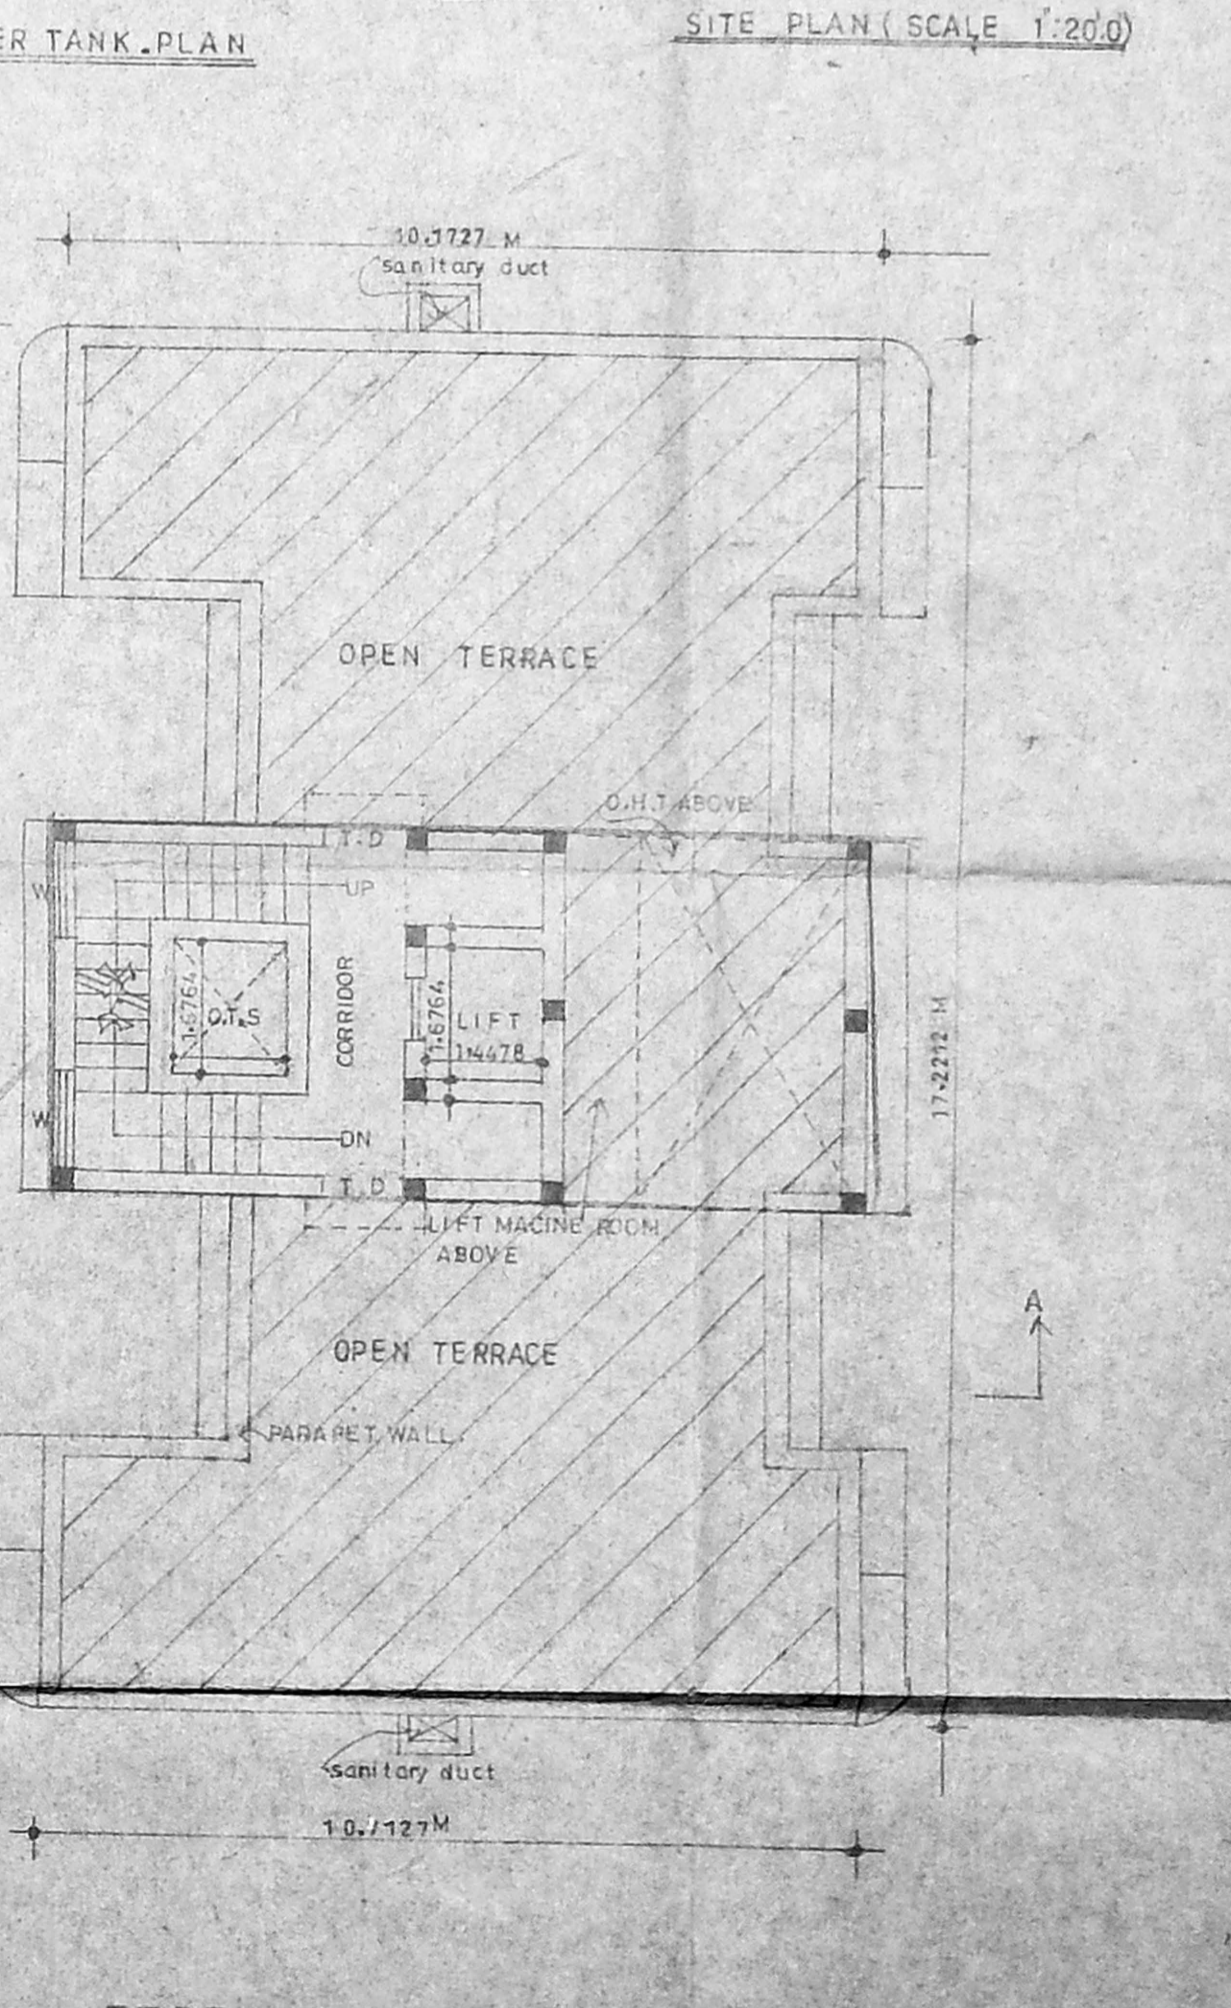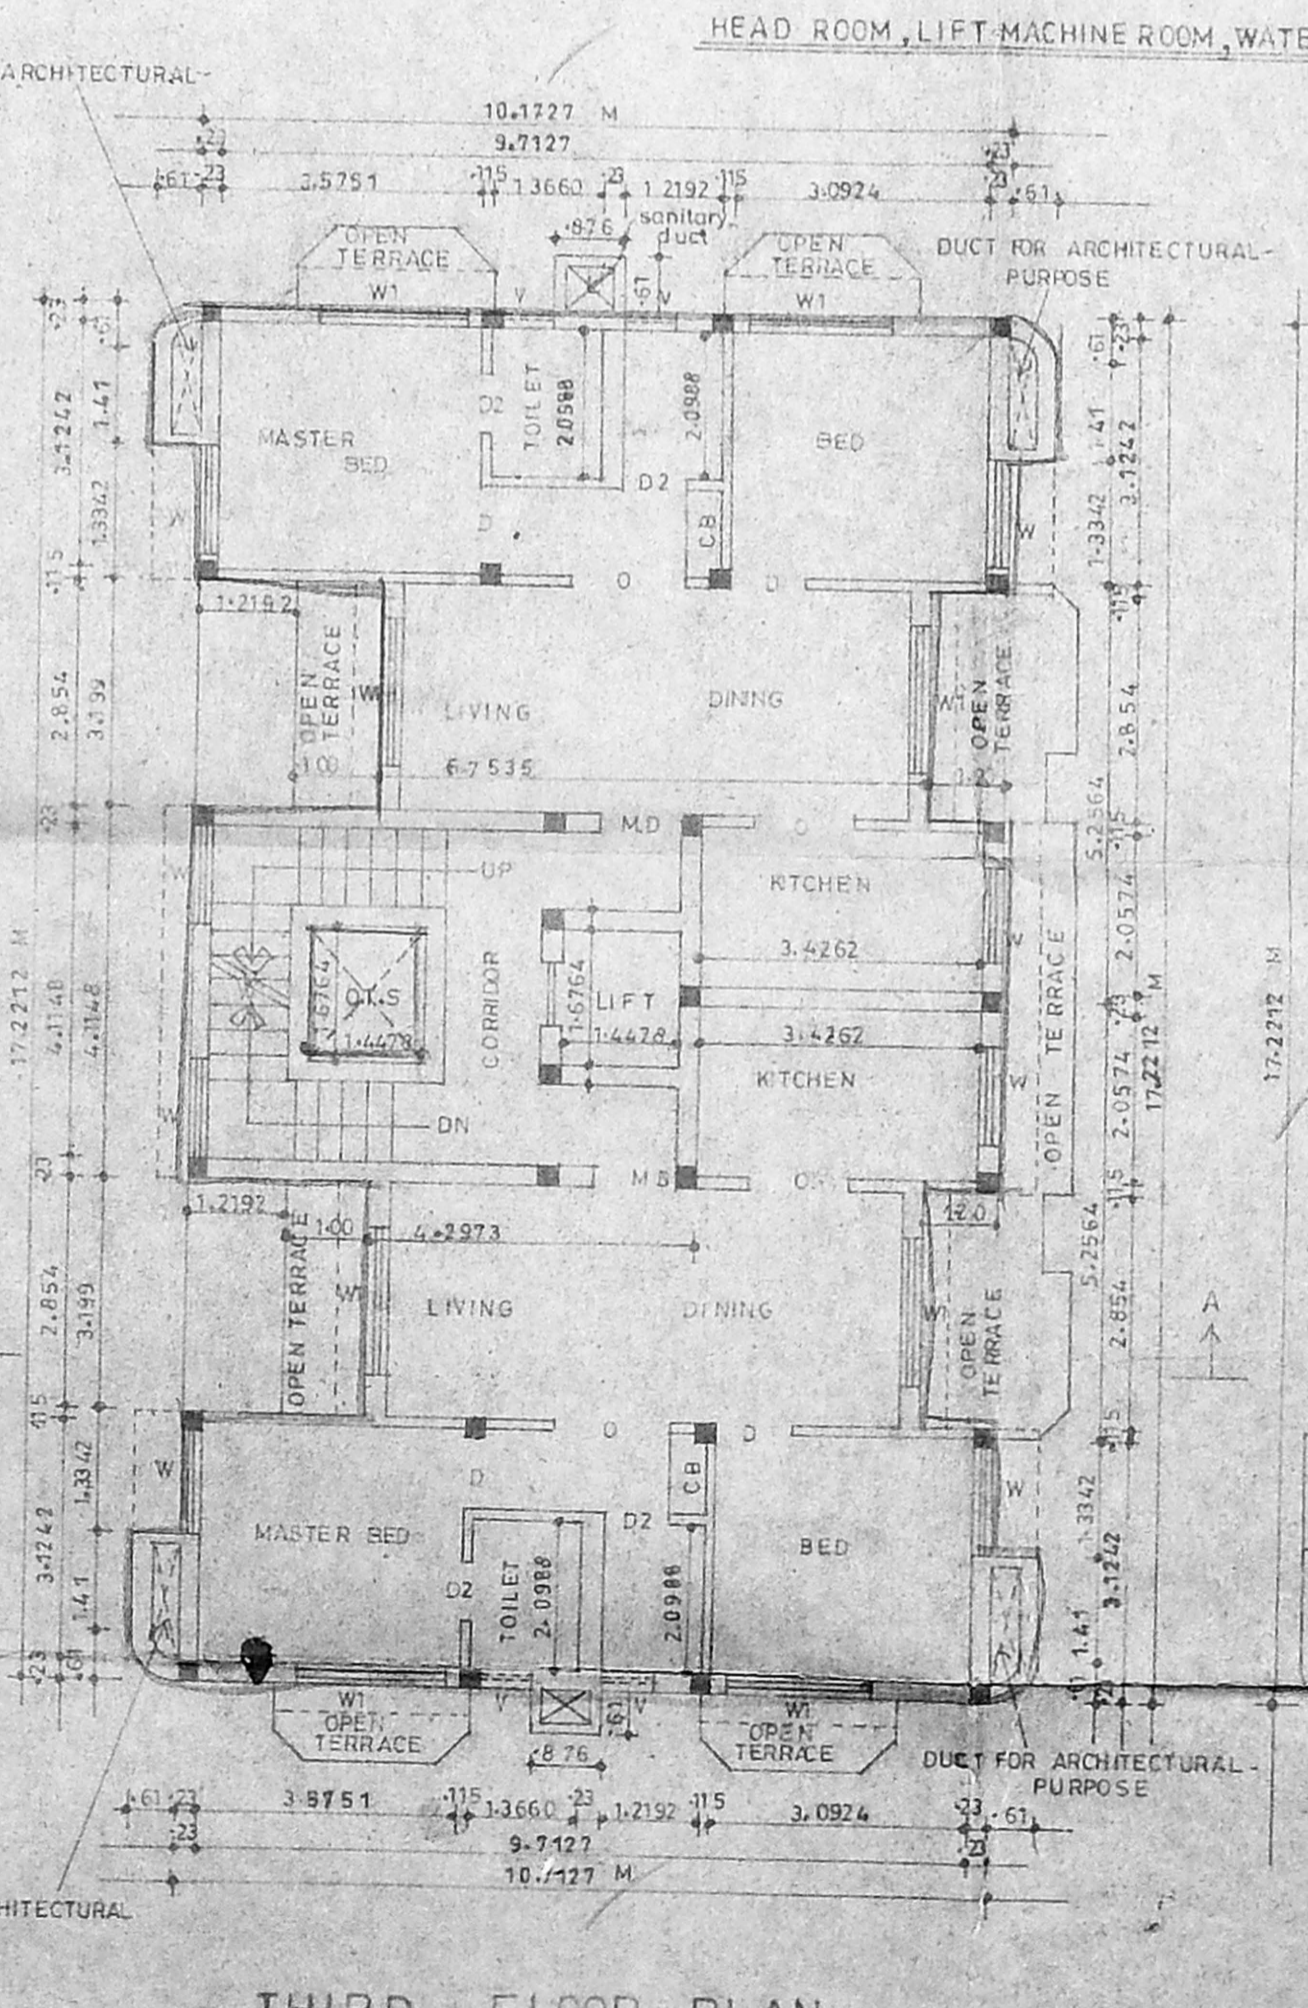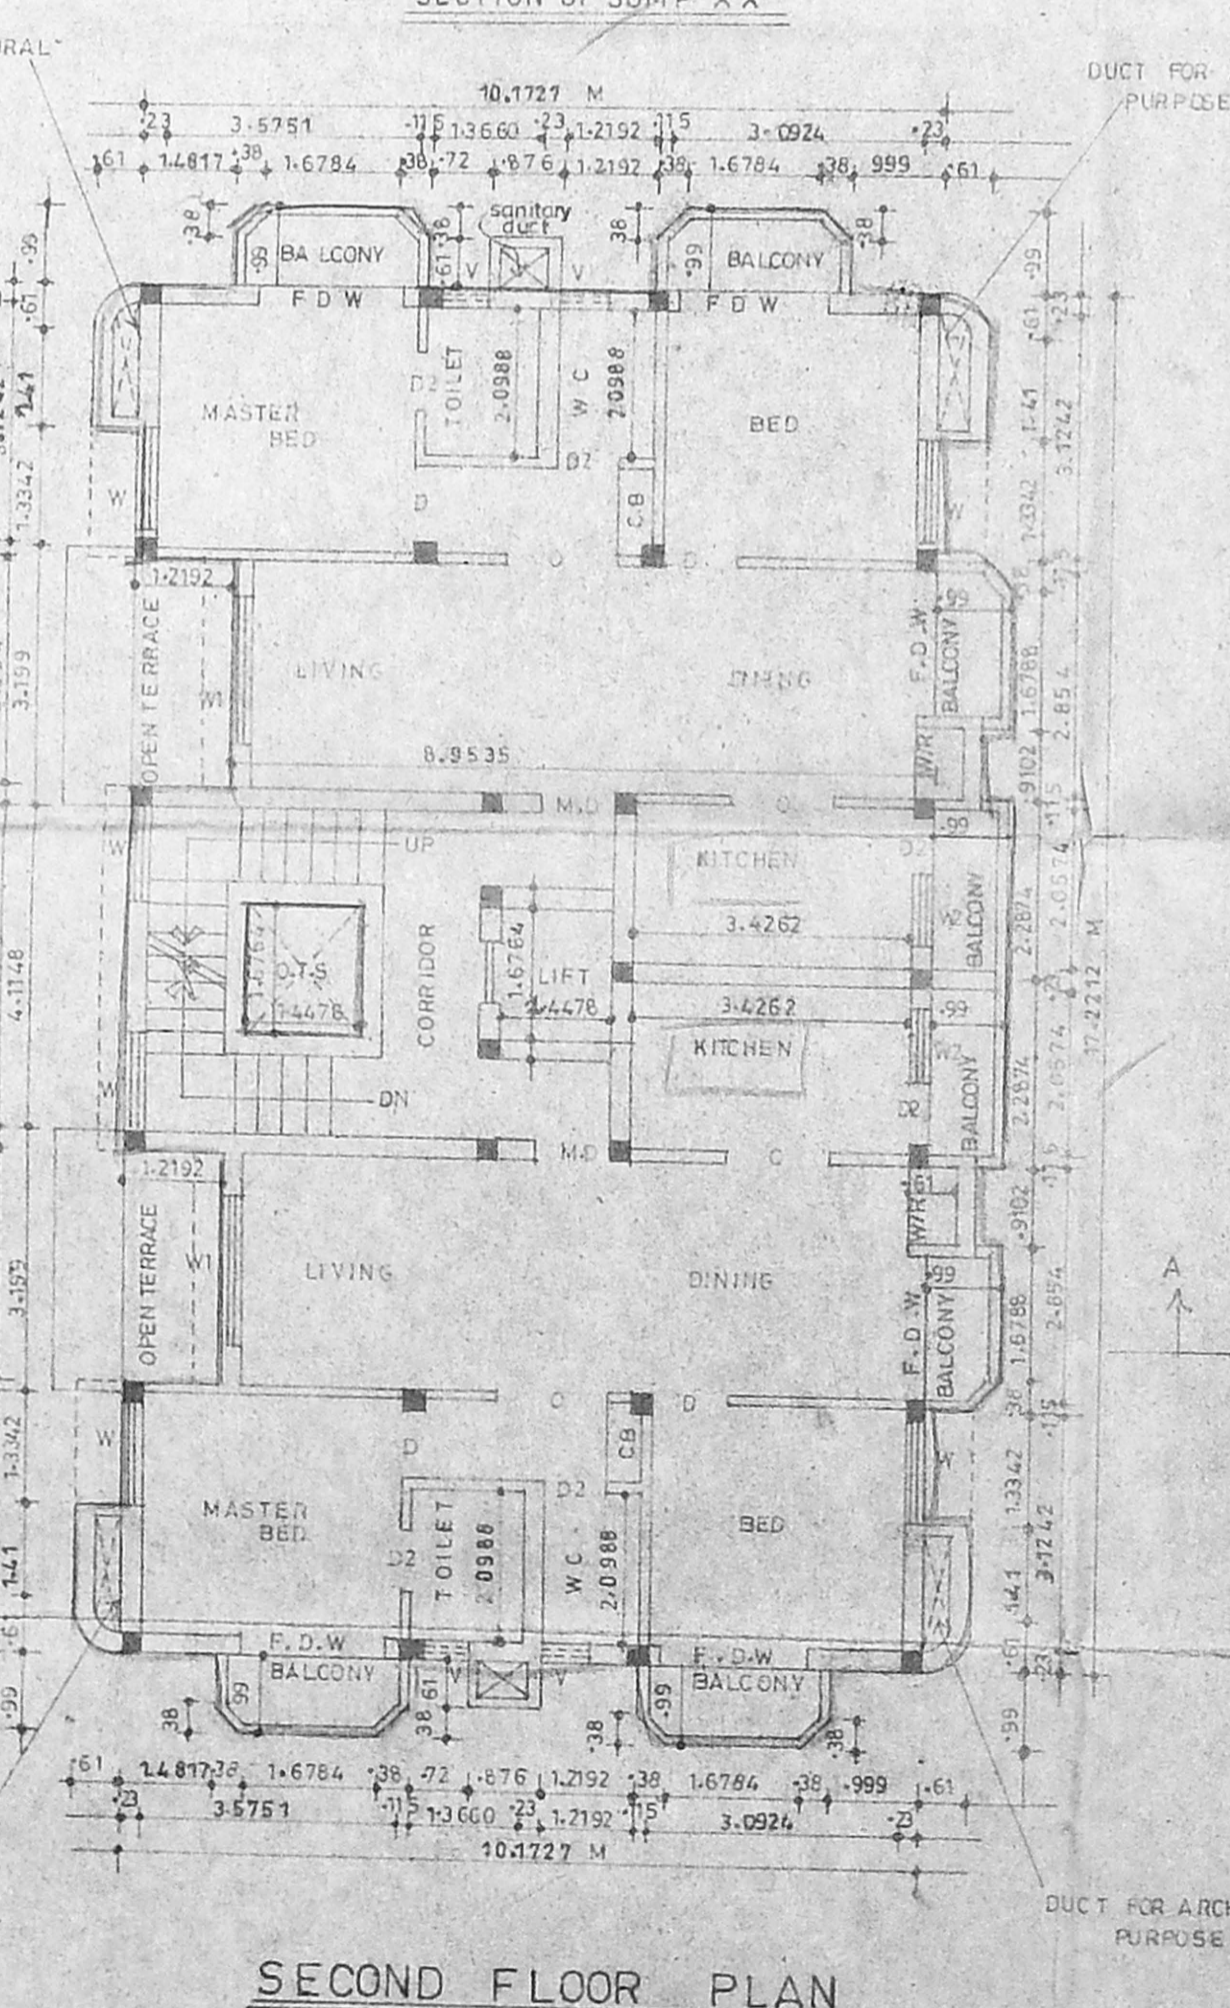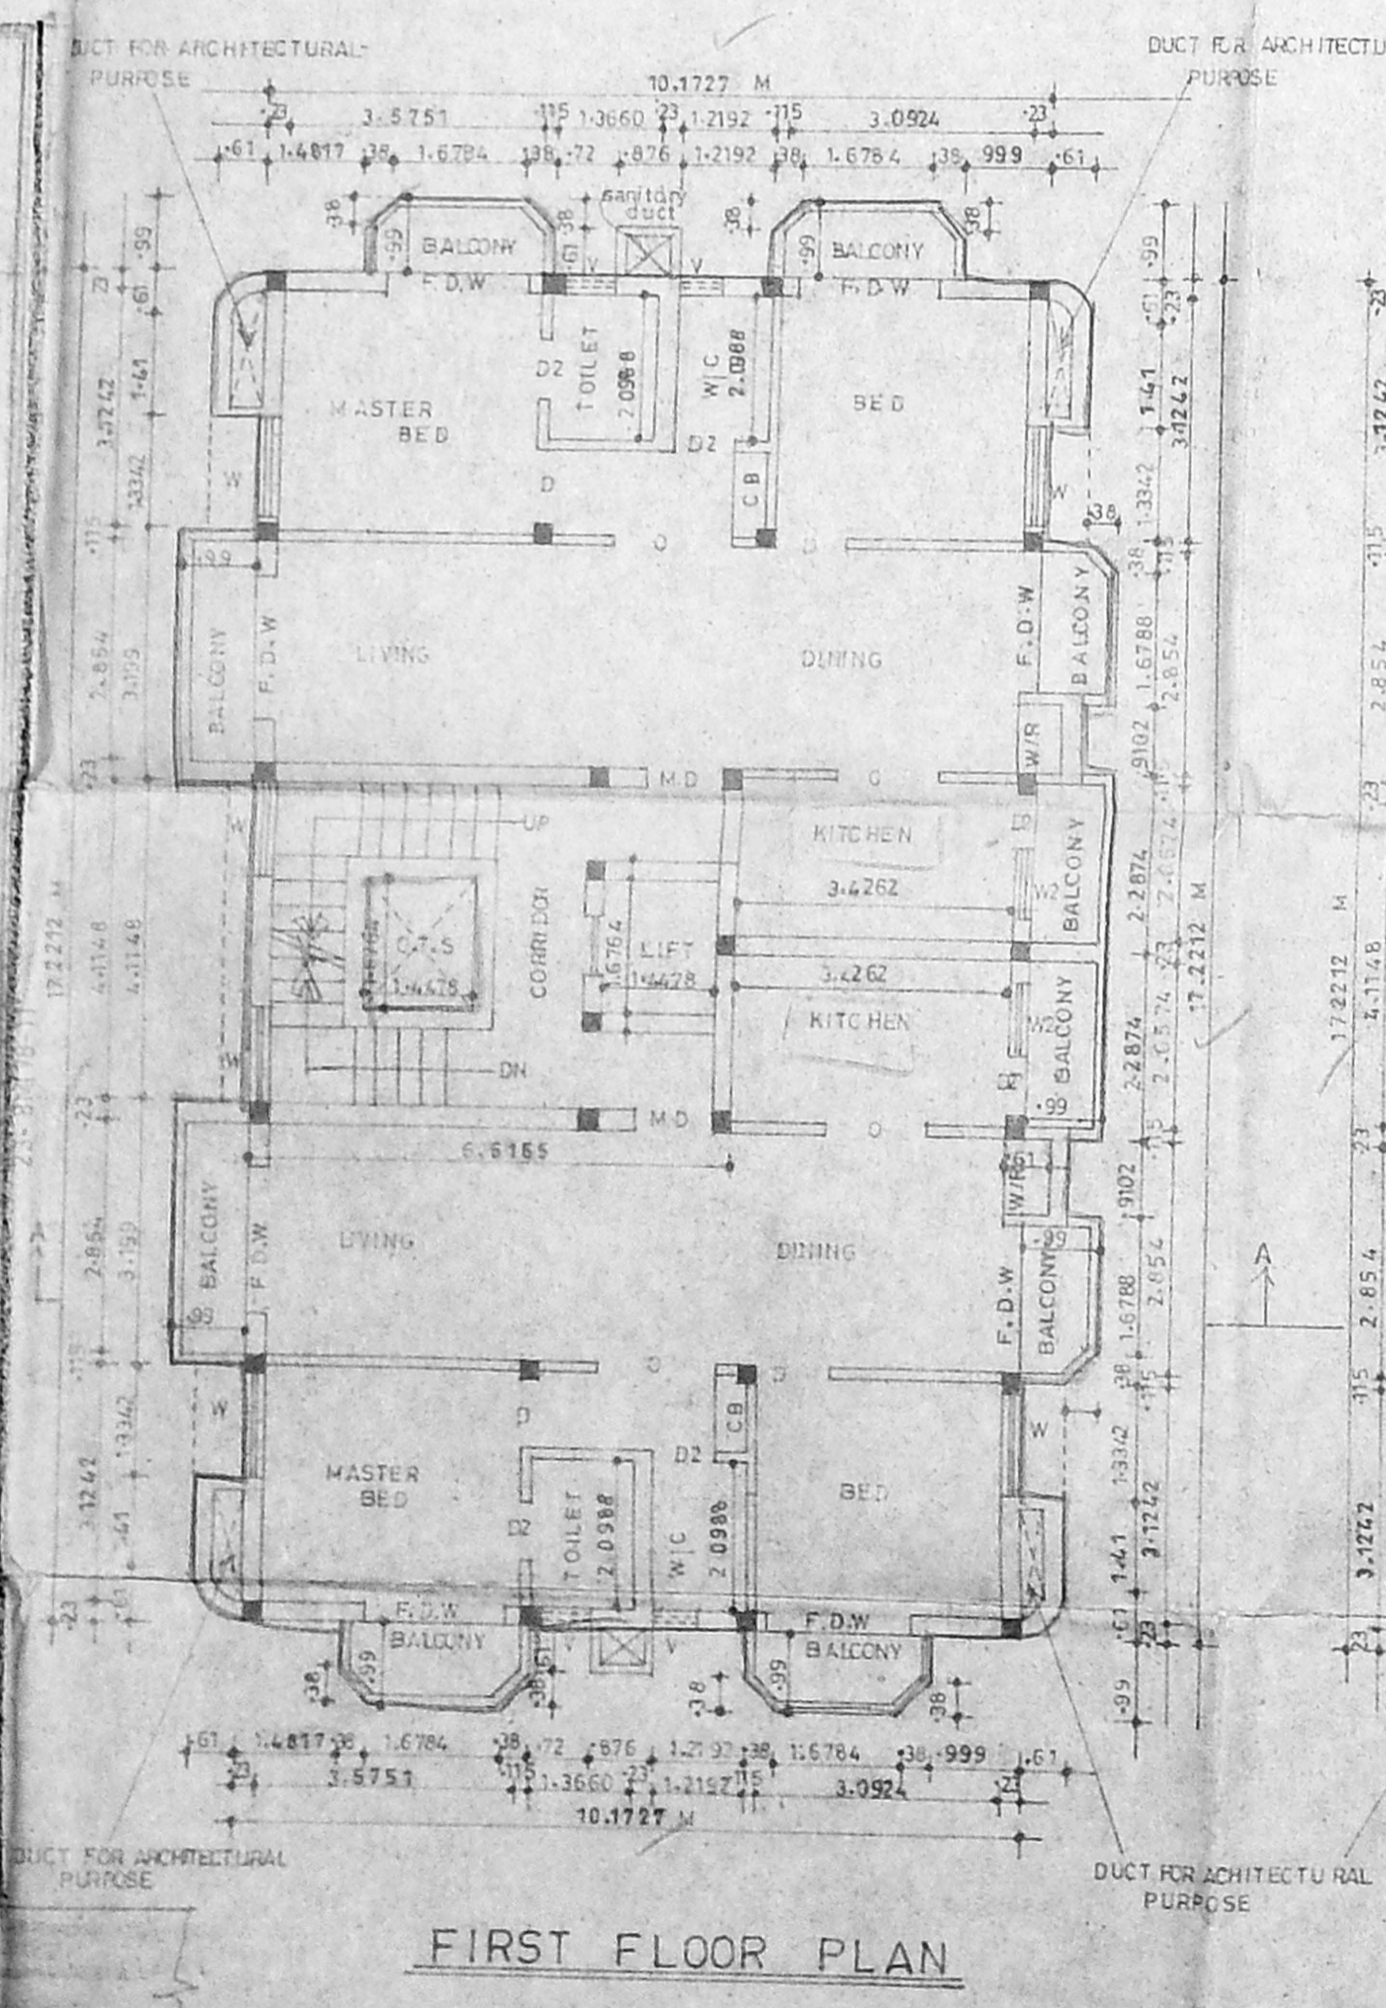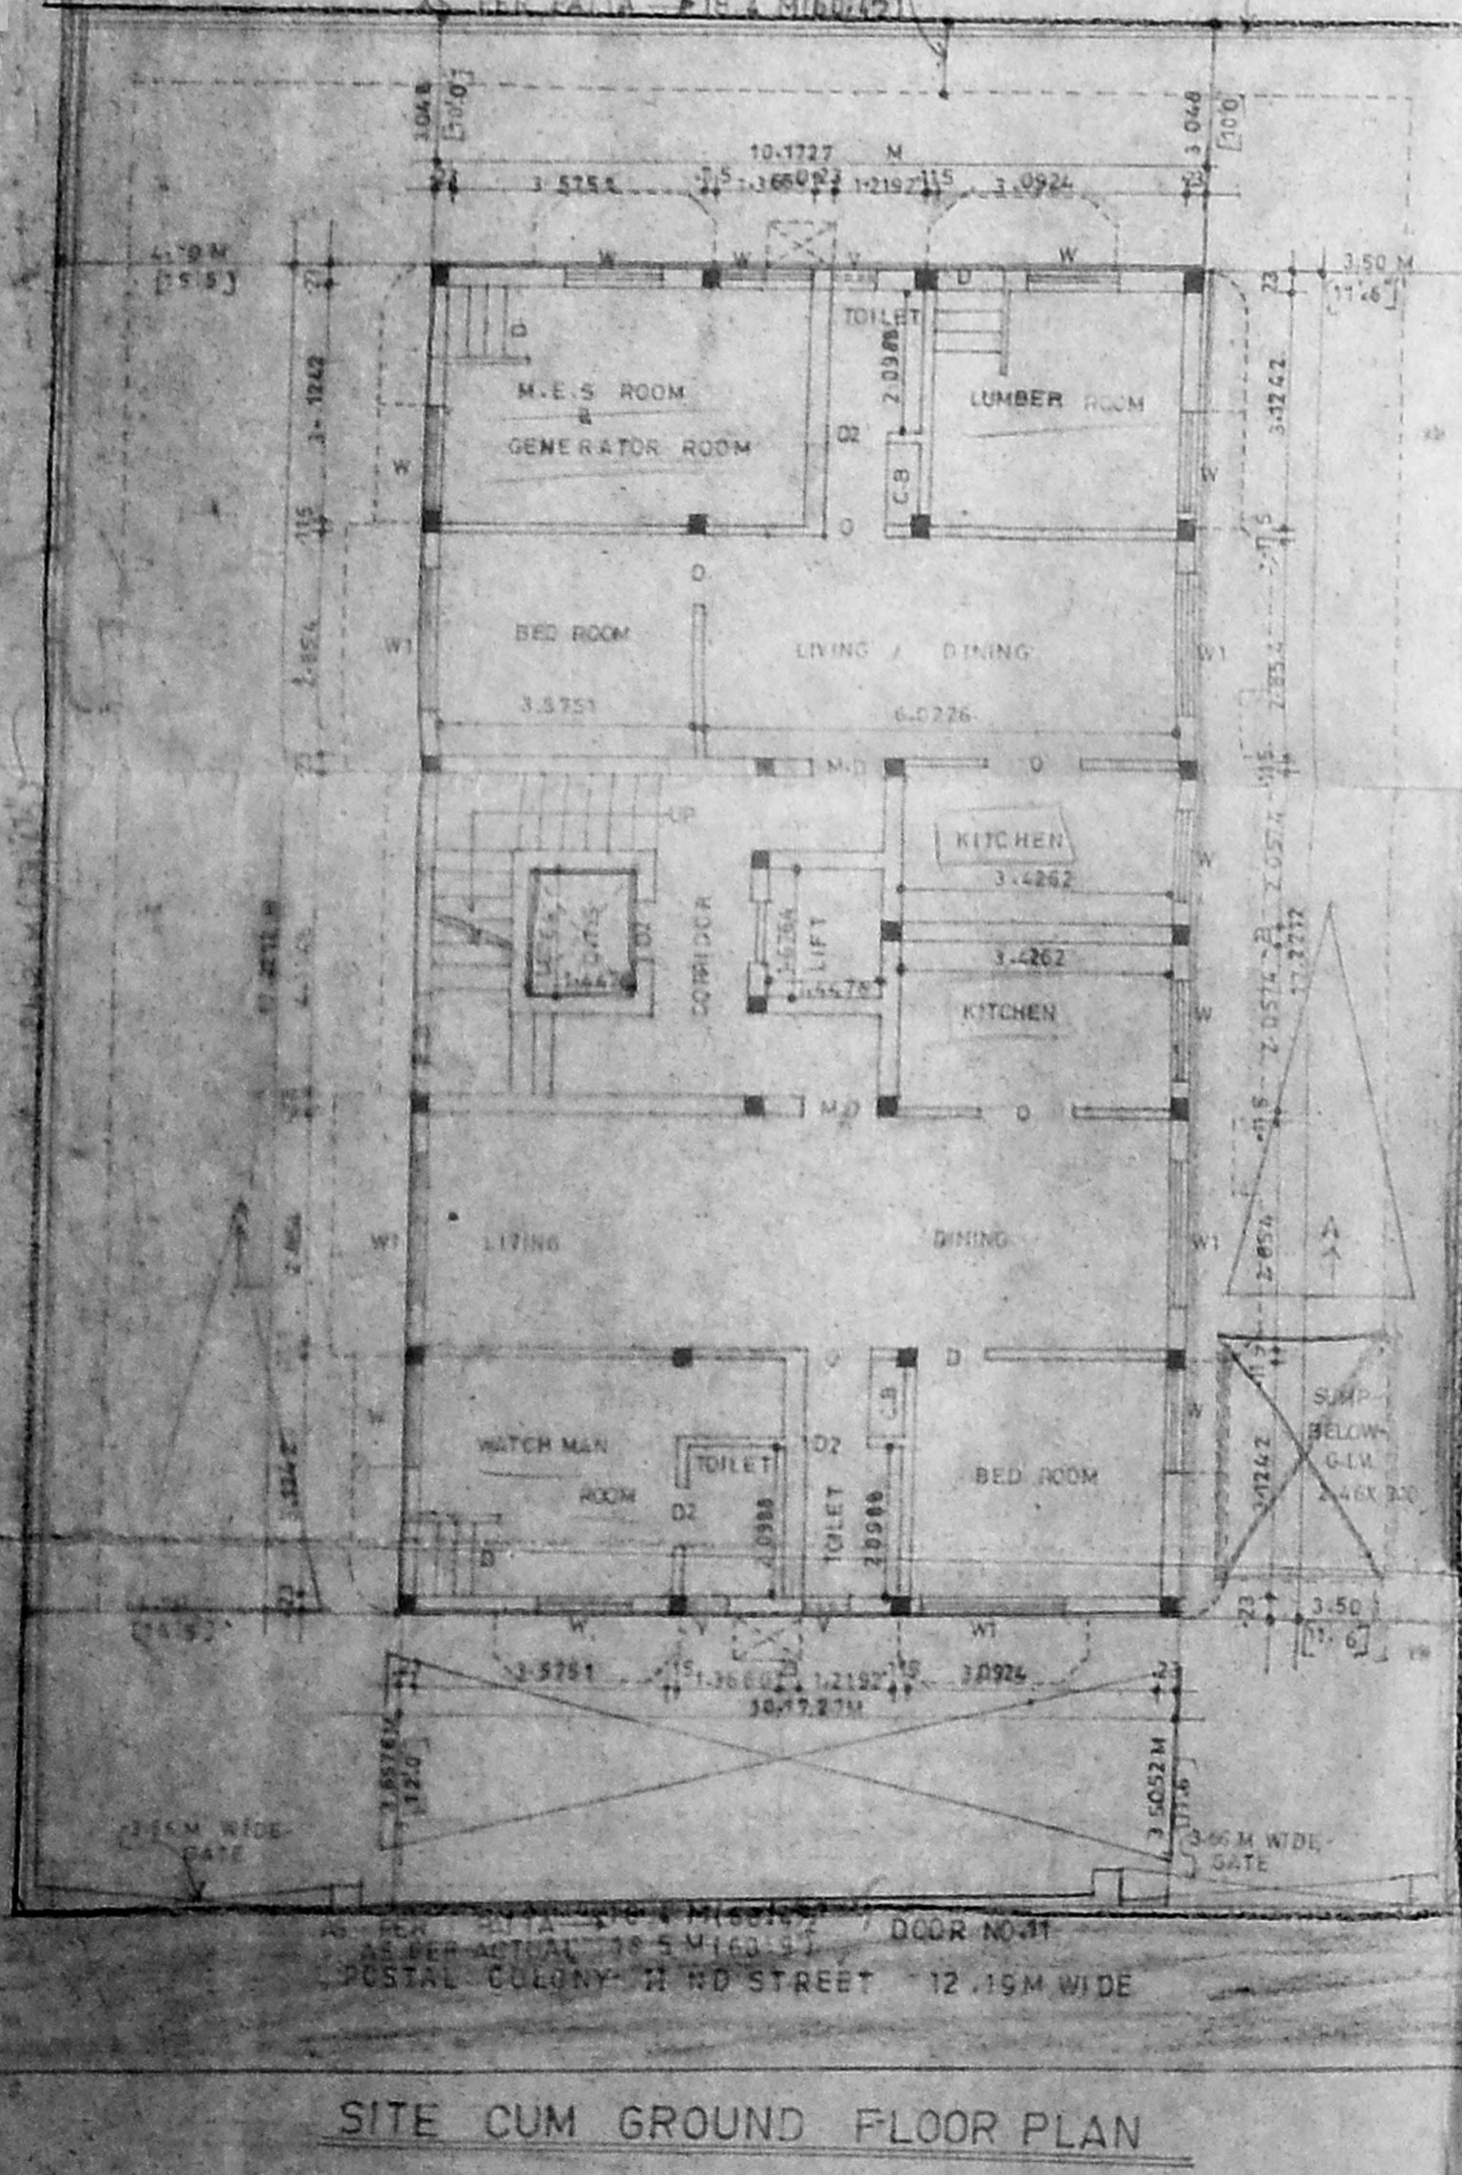

**LICENSED SURVEYOR**  
 R. SELVAM, ENGINEER (I) A.C.E.,  
 Consulting Civil Engineer, Chartered Engineer,  
 Approved Valuer, Licensed Surveyor,  
 Class - I Reg. No. 319/99/2000,  
 Corporation of Chennai,  
 No. 169, Mogappair East,  
 CHENNAI - 600 050,  
 Ph. 6248264  
 \*For GREEN CHANNEL ADMISSION NOT APPLICABLE\*