
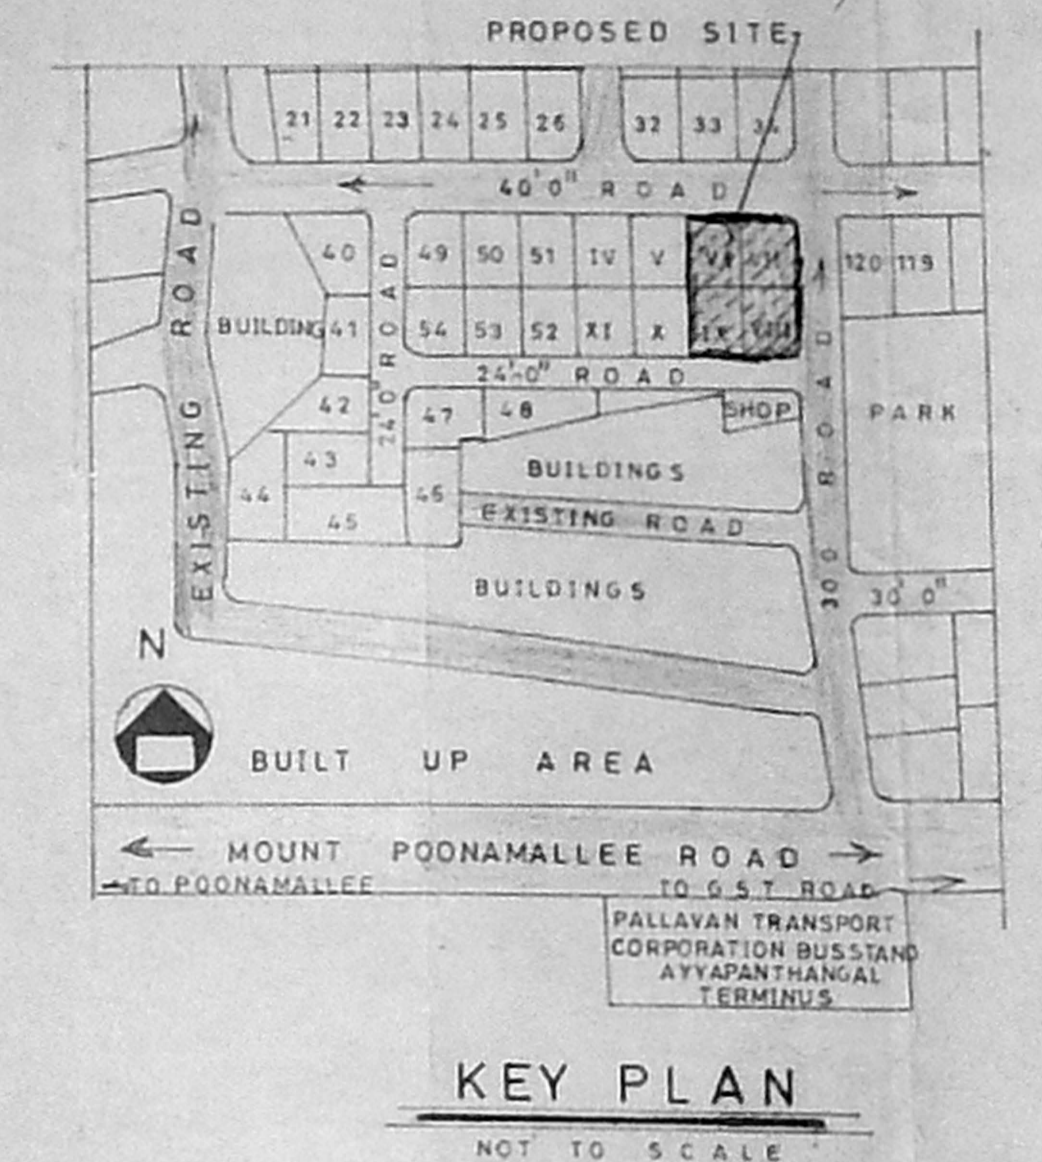
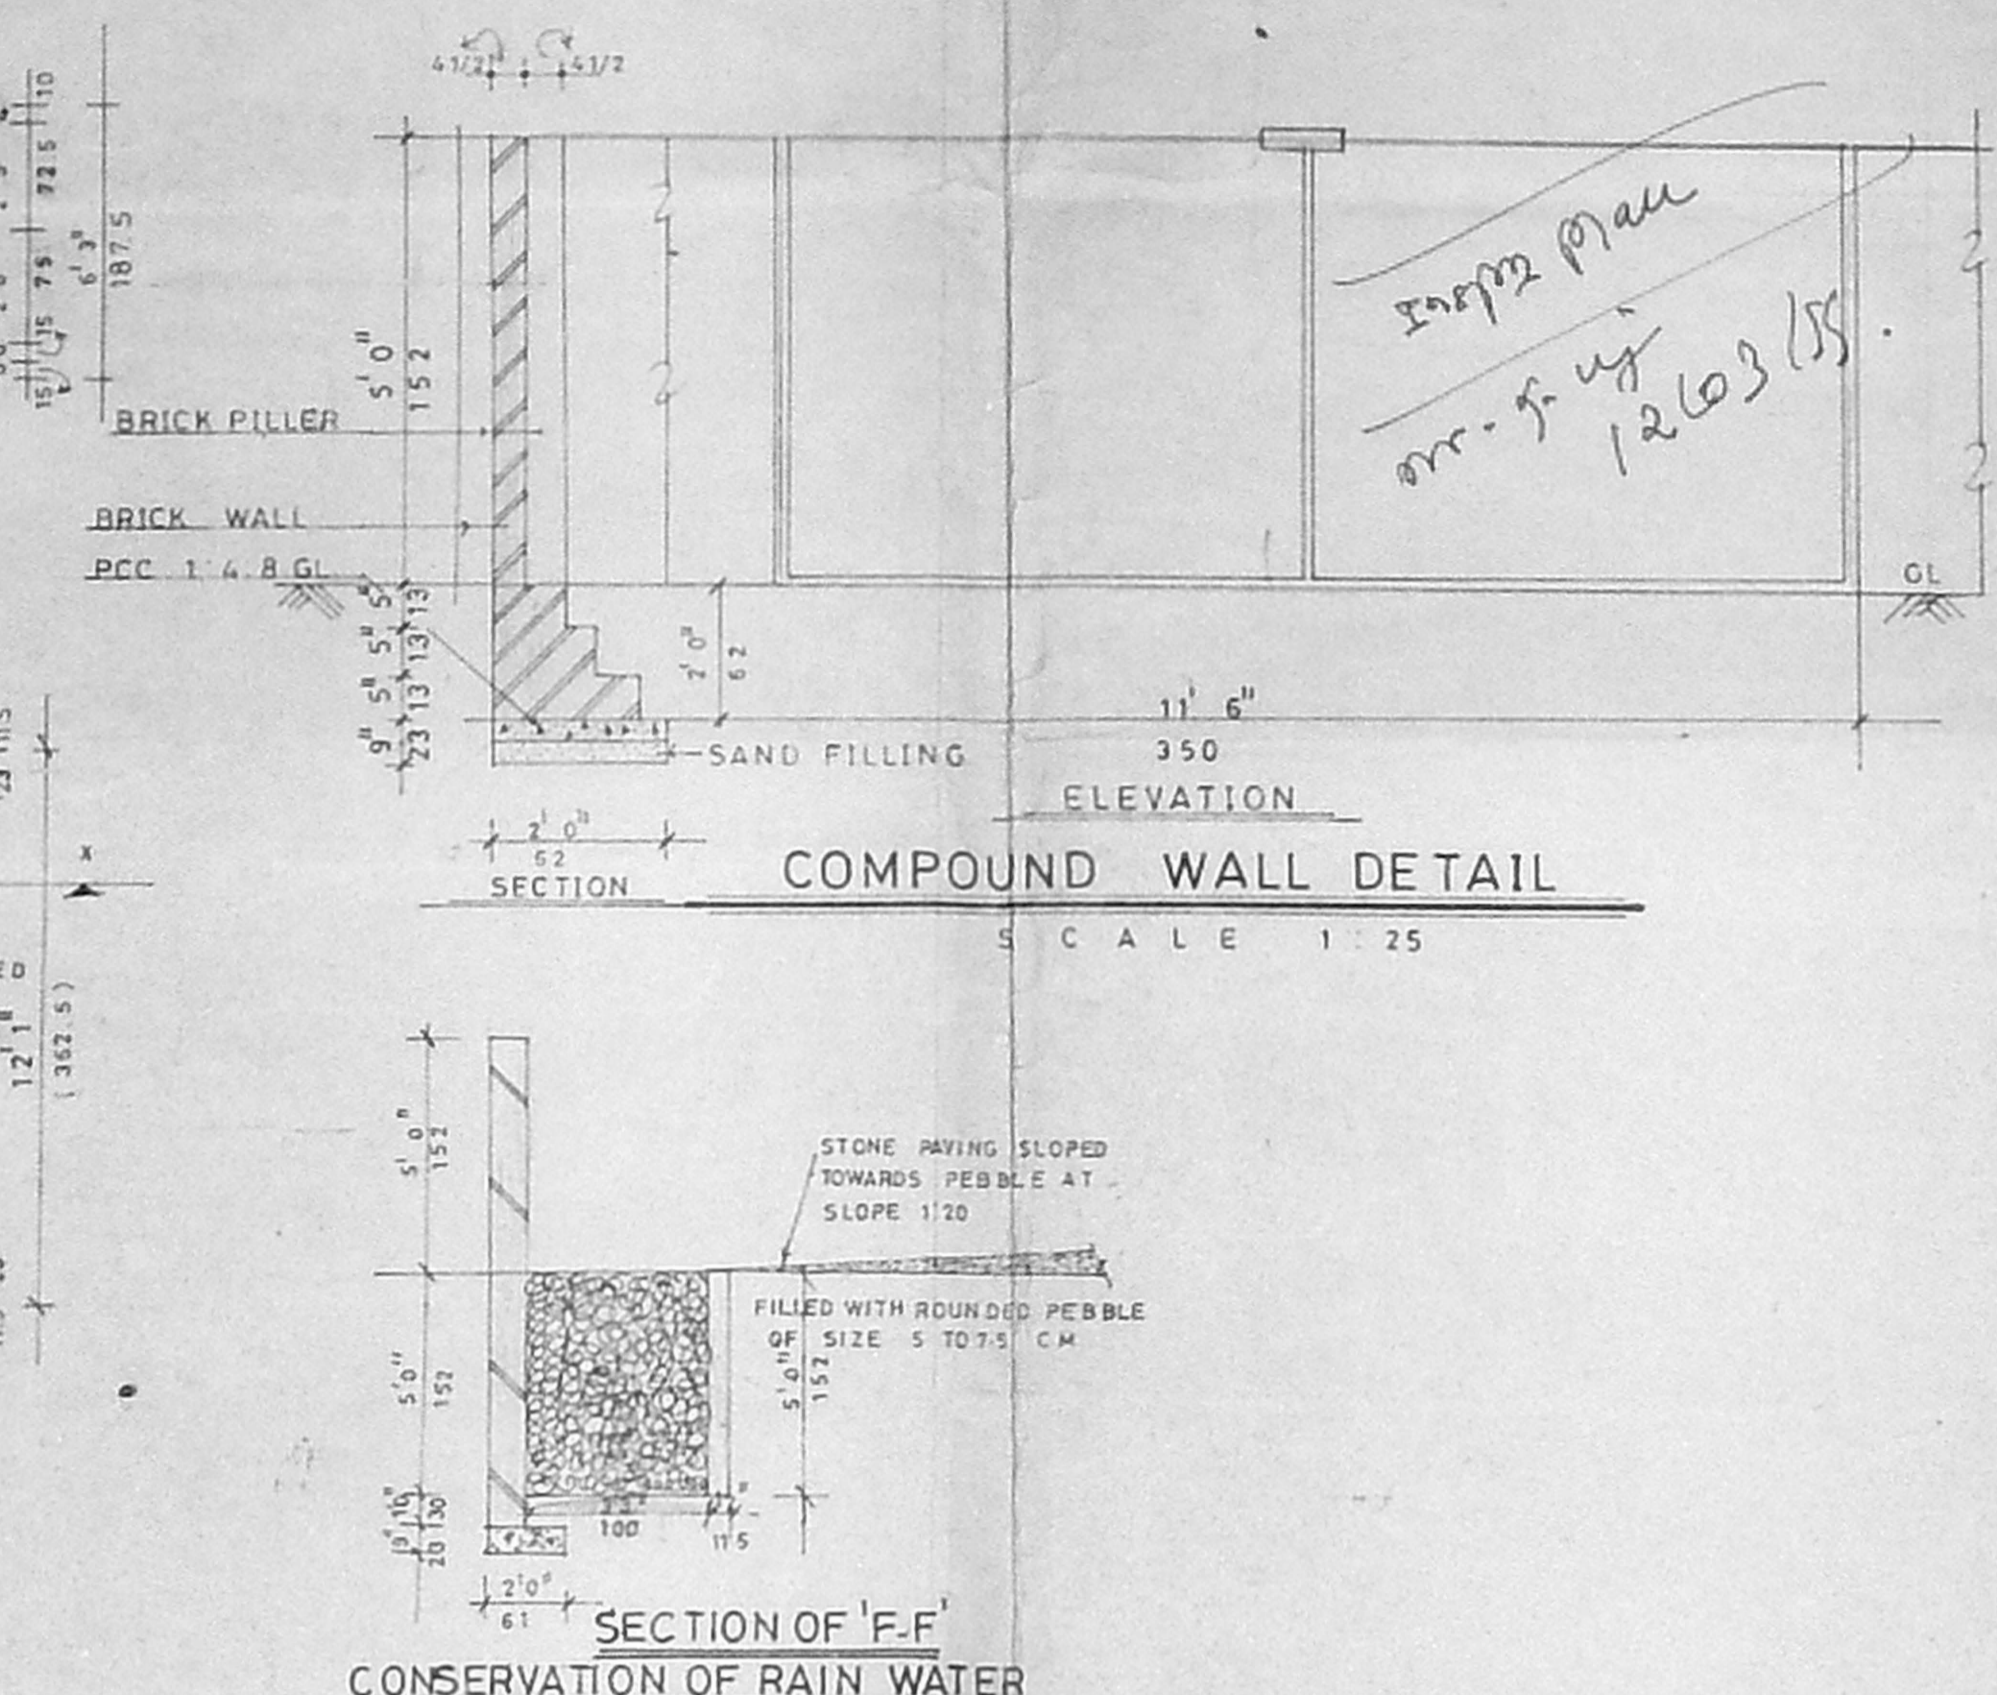


SEPTIC TANK CHART

NO OF UNITS	- 19
NO OF USER	19 X 5 = 95
SEPTIC TANK DIMENSIONS PROVIDED - LENGTH	20'6" (6.25)
WIDTH	7'0" (2.13)
DEPTH	5'0" (1.50)

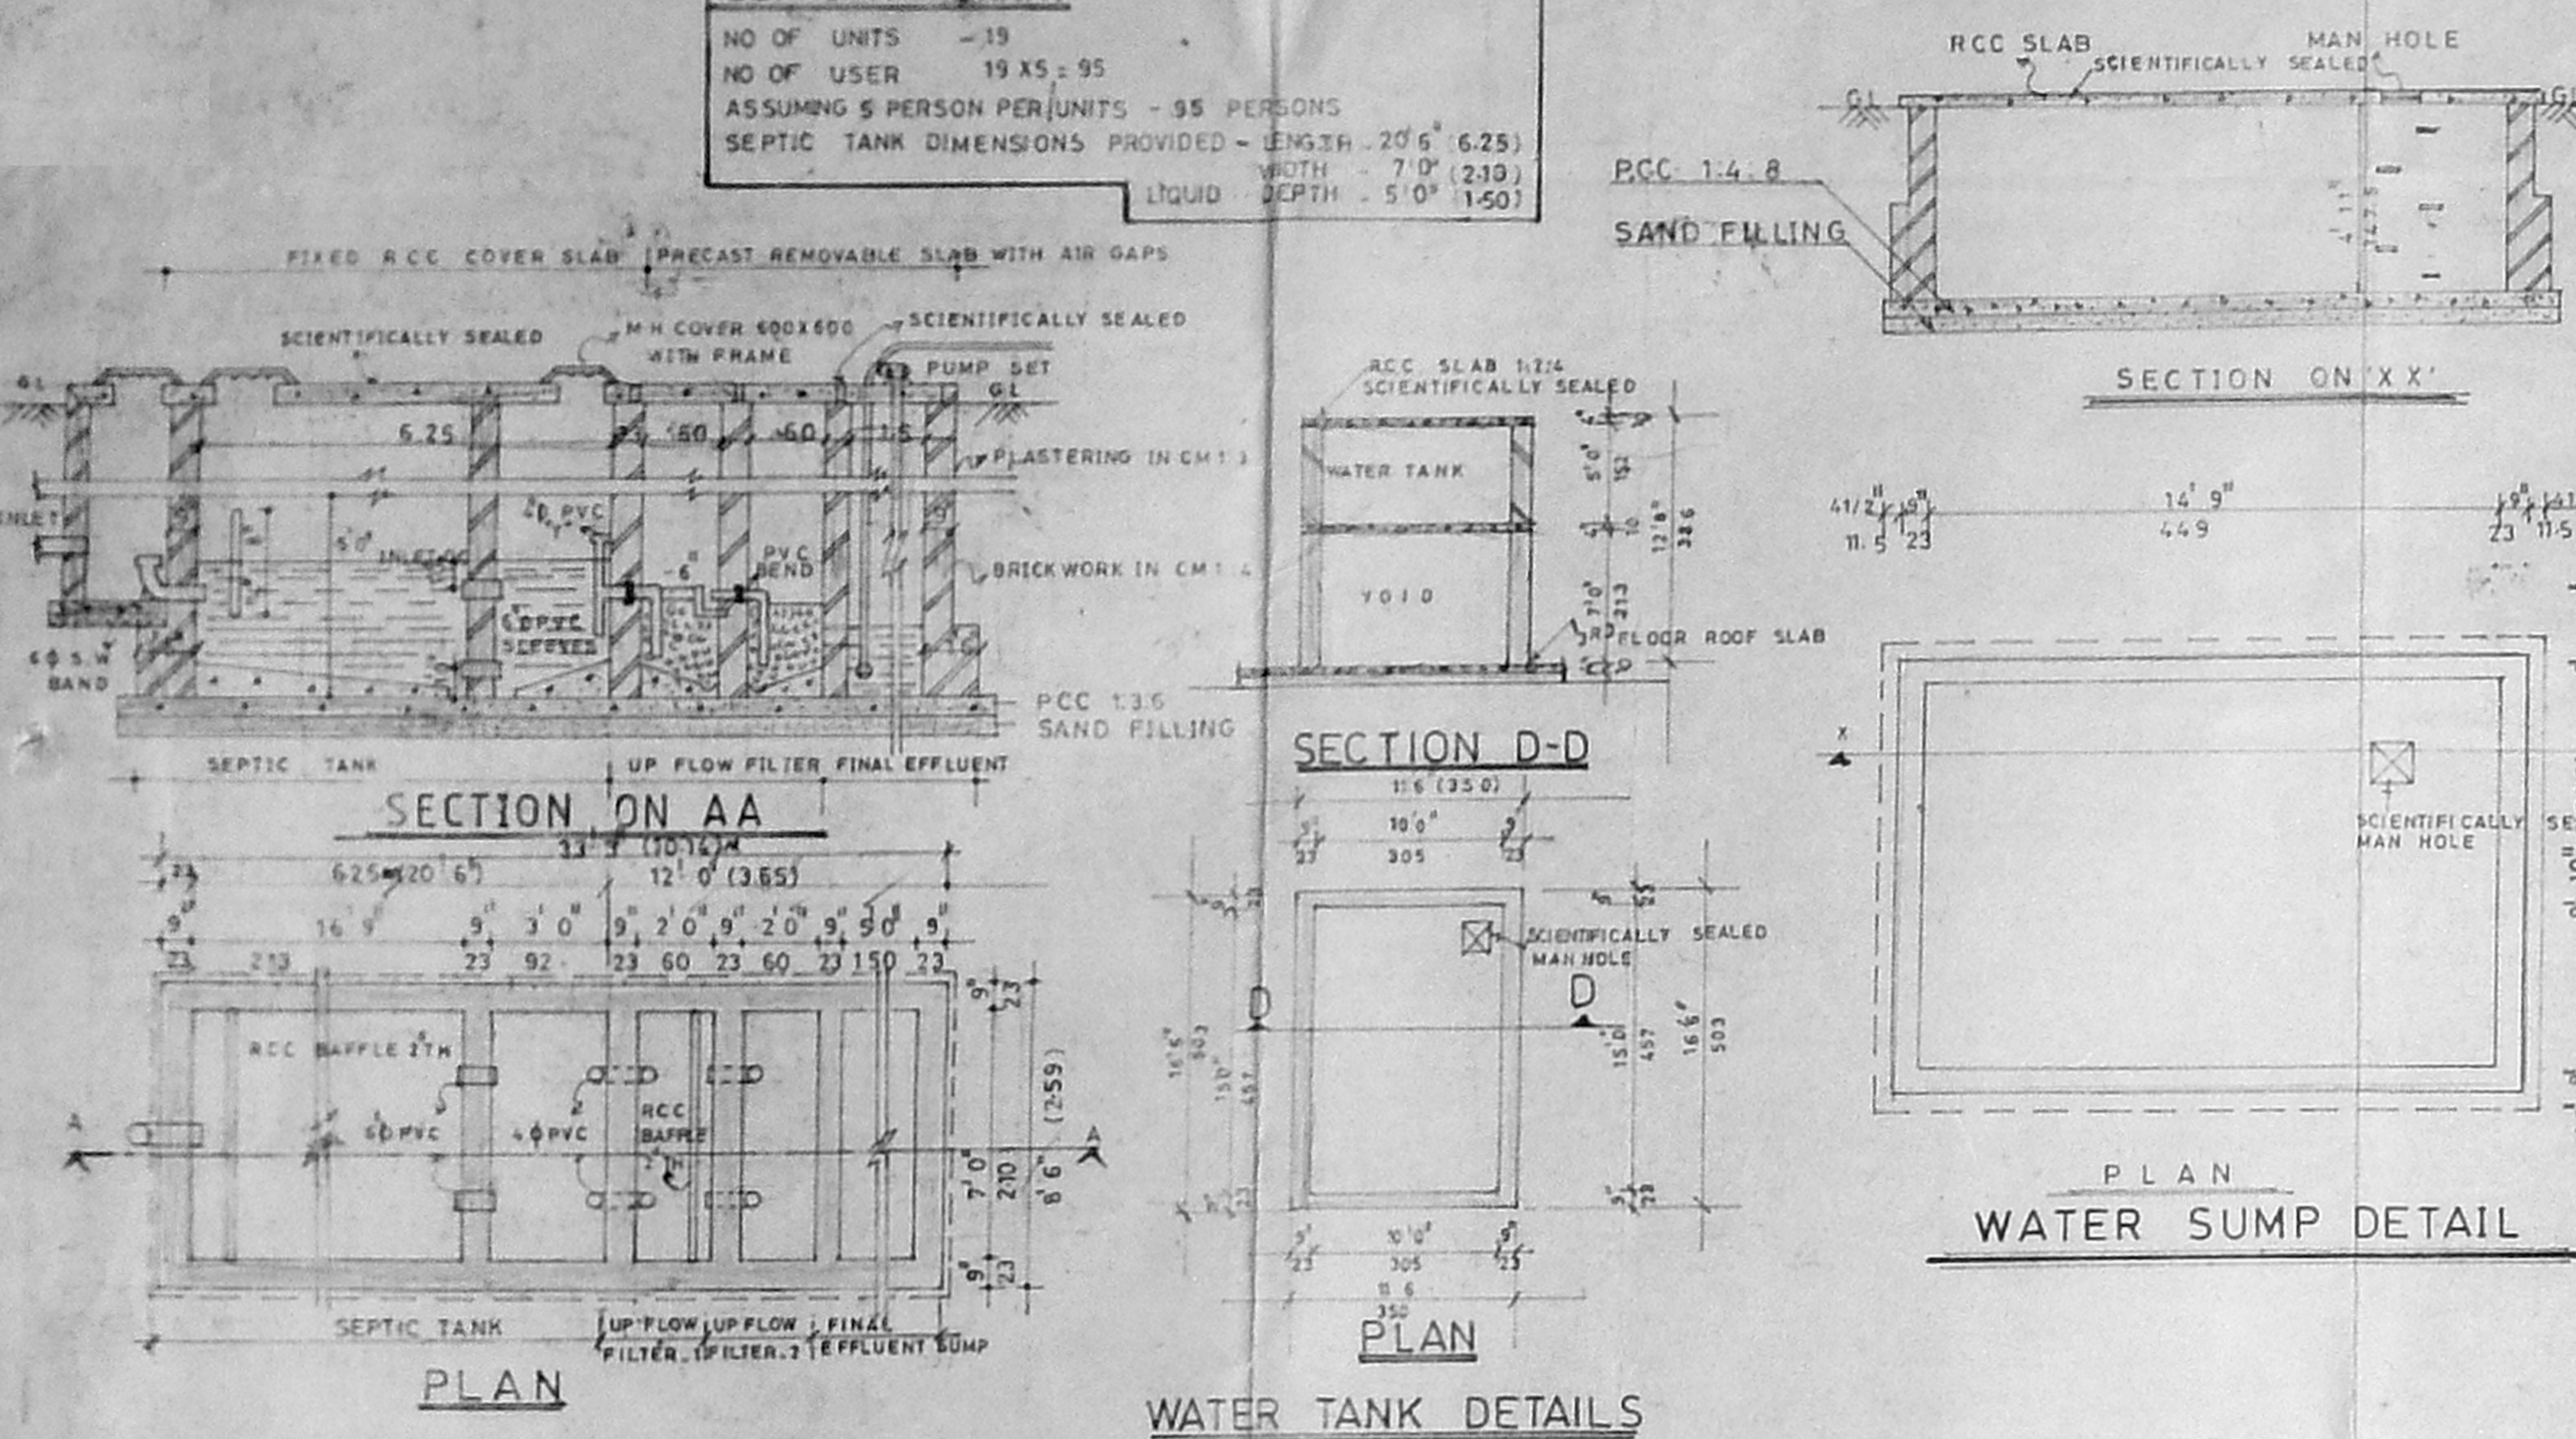

ARCHITECTURE INCORPORATED
VISWANATH BHASKAR & IYER
C-3, SARANGA APARTMENT,
NO 6, GOPALAKRISHNA ROAD,
T. NAGAR, CHENNAI-17. PH: 8292953.

SPECIFICATION

FOUNDATION IN RCC COLUMN 1:2:4
BRICK WORK IN CM 1:2:4, 23 CM TK.
PLASTERING IN CM 1:2:4, 15 CM TK.
RCC ROOF SLAB IN CC 1:2:4, 10 CM TK.
TEAK WOOD DOOR AND WINDOW TO BE PROVIDED.
FLOORING IN CC 1:4:8, 13 CM TK.
FLOOR FINISHING IN CM 1:2
WC IN BRICK JELLY LIME CONCRETE IN CC 1:5:10, 7.5 CM TK.

COLOUR INDEX







PROPOSED BUILDING	[Symbol]
SITE BOUNDARY	[Symbol]
ROAD	[Symbol]
SEWERAGE LINE	[Symbol]

JOINERY DETAILS

	SQFT	SQ MT
D1 DOOR	3'3" X 7'0" 59 X 213	
D2 DOOR	3'0" X 7'0" 91 X 213	
D3 DOOR	2'6" X 7'0" 76 X 213	
W WINDOW	5'0" X 4'0" 152 X 122	
W1 WINDOW	4'0" X 4'0" 122 X 122	
W2 WINDOW	2'6" X 4'0" 76 X 122	
W3 WINDOW	5'0" X 3'0" 152 X 91	
W4 WINDOW	6'0" X 4'0" 182 X 122	
W5 WINDOW	7'6" X 3'0" 76 X 91	
V VENTILATOR	2'6" X 2'6" 76 X 76	
V1 VENTILATOR	1'0" X 3'0" 30 X 91	

AREA DETAILS

PLOT EXTENT	SQFT	SQ MT
	18930.00	829.926
GROUND FLOOR AREA	26600.77	247.218
FIRST FLOOR AREA	3481.39	323.493
SECOND FLOOR AREA	3481.39	323.493
THIRD FLOOR AREA	3481.39	323.493
TOTAL AREA	33044.24	1217.867

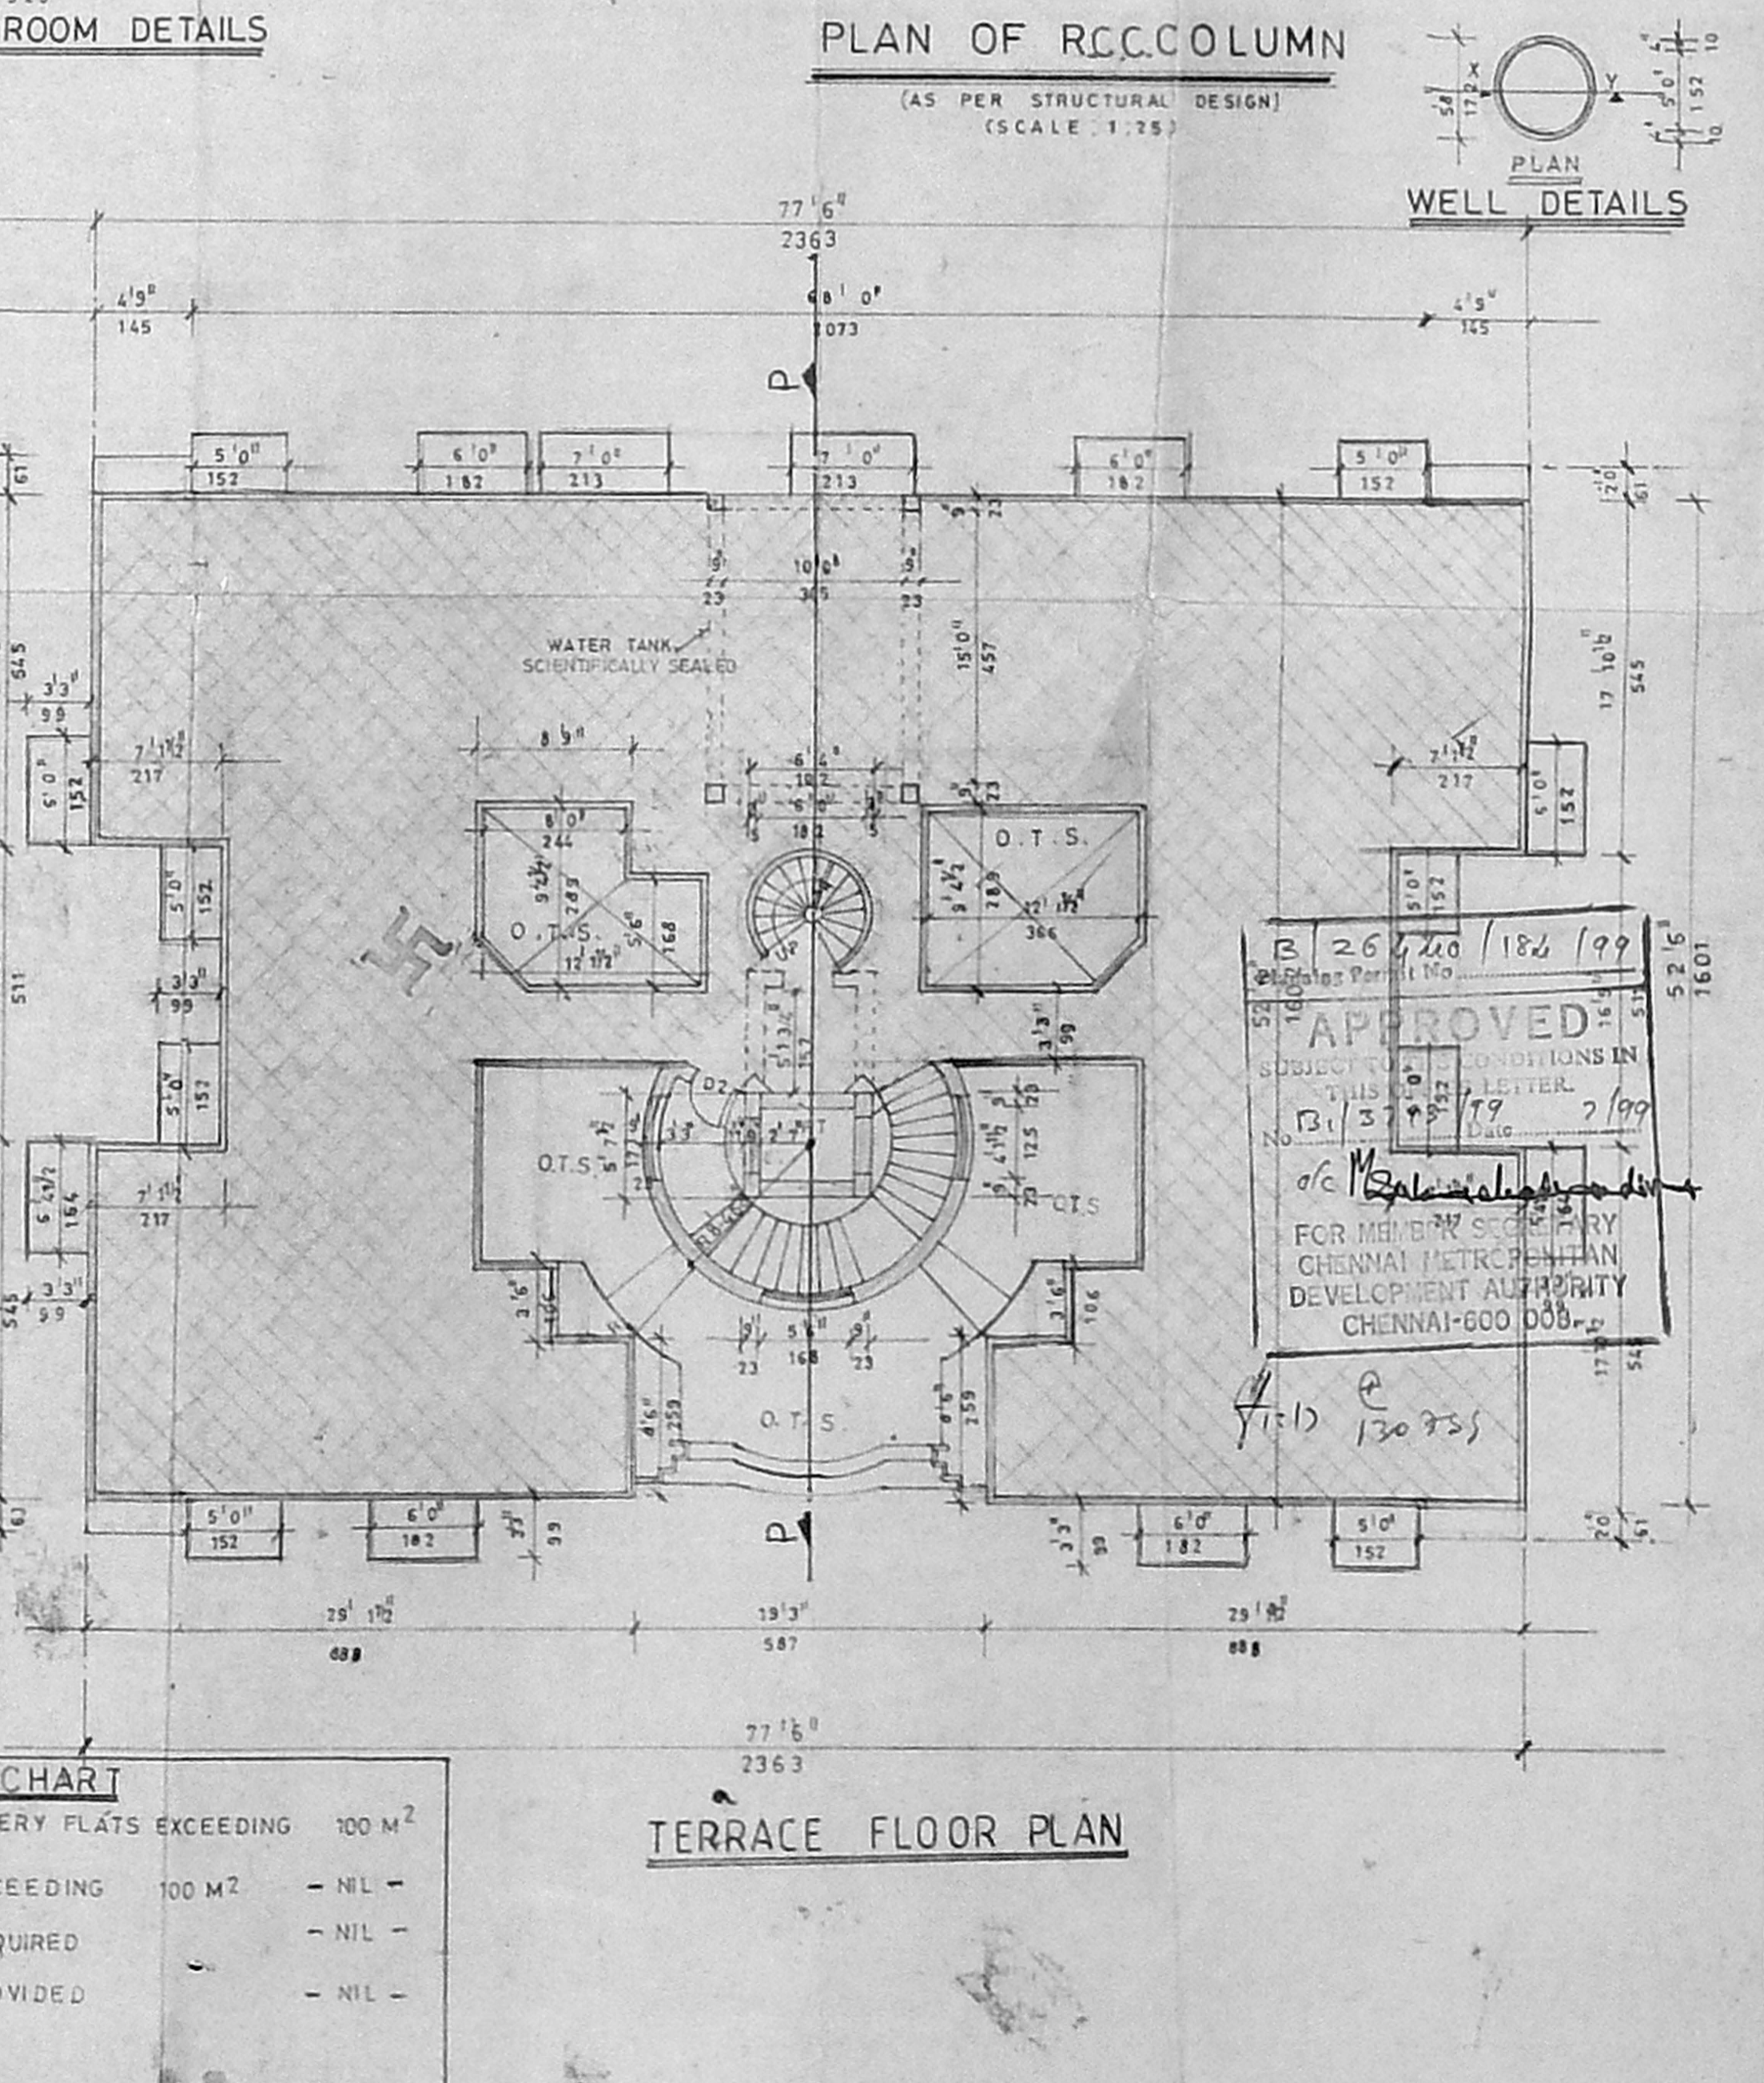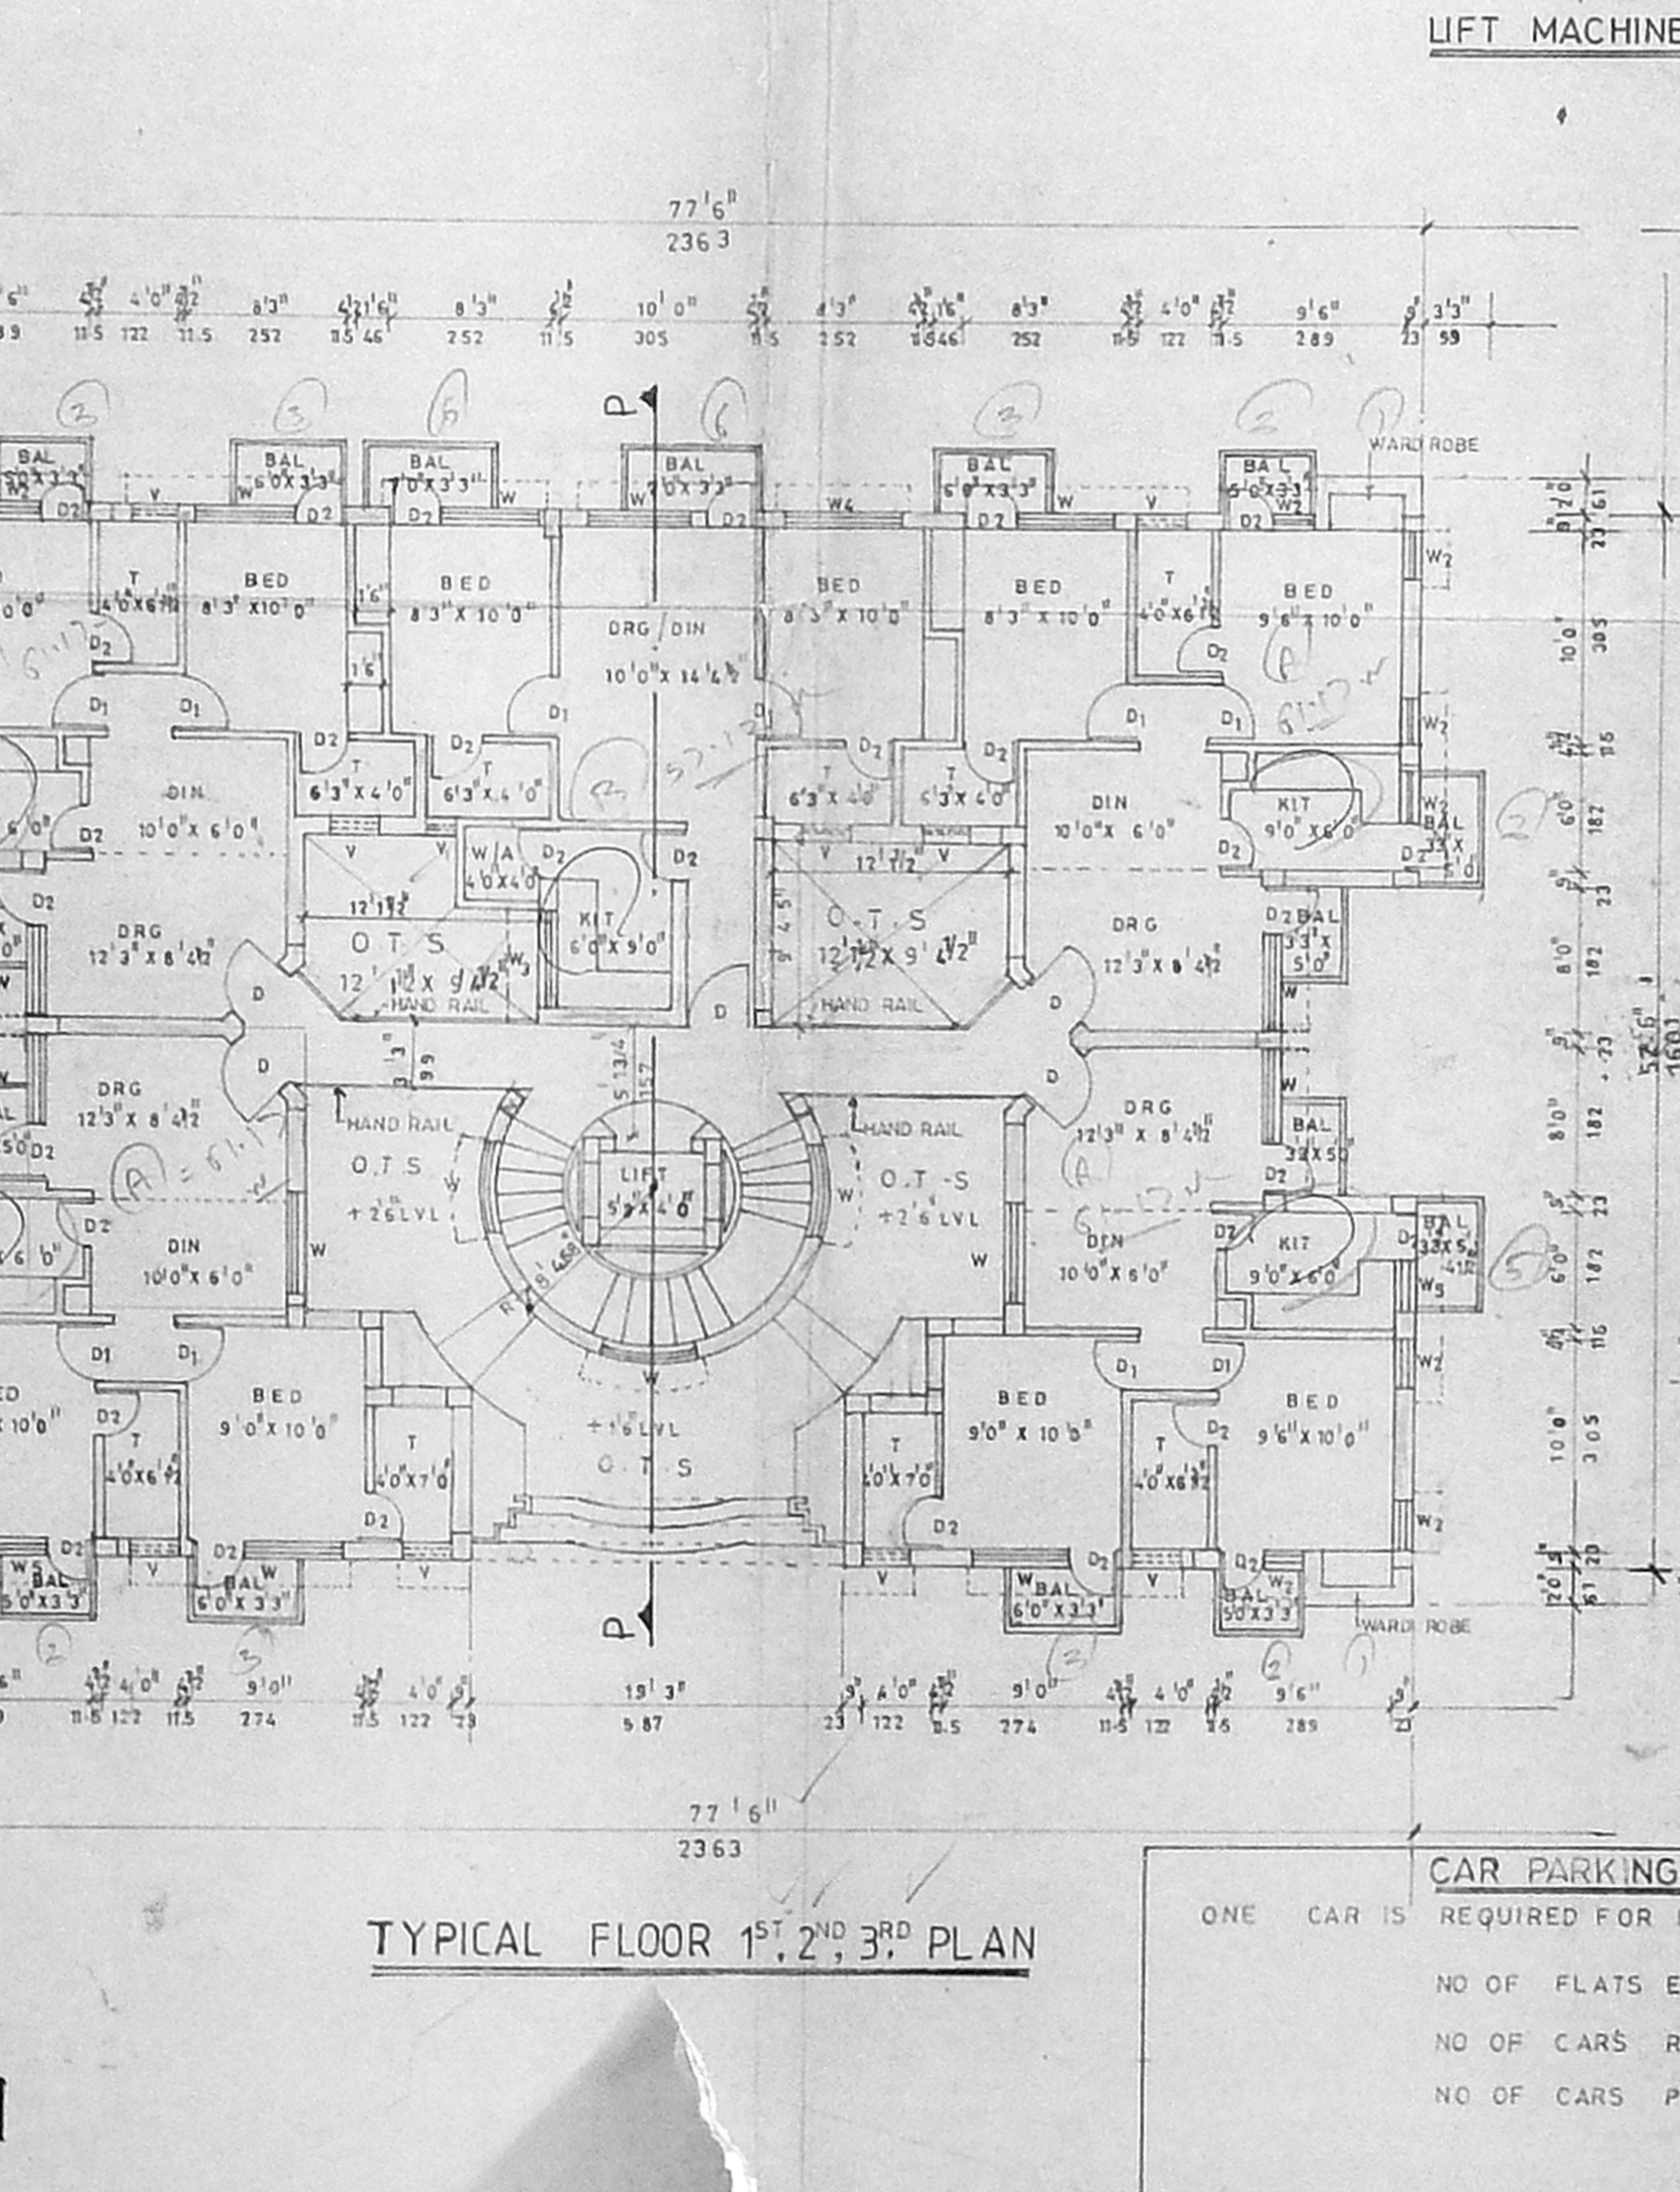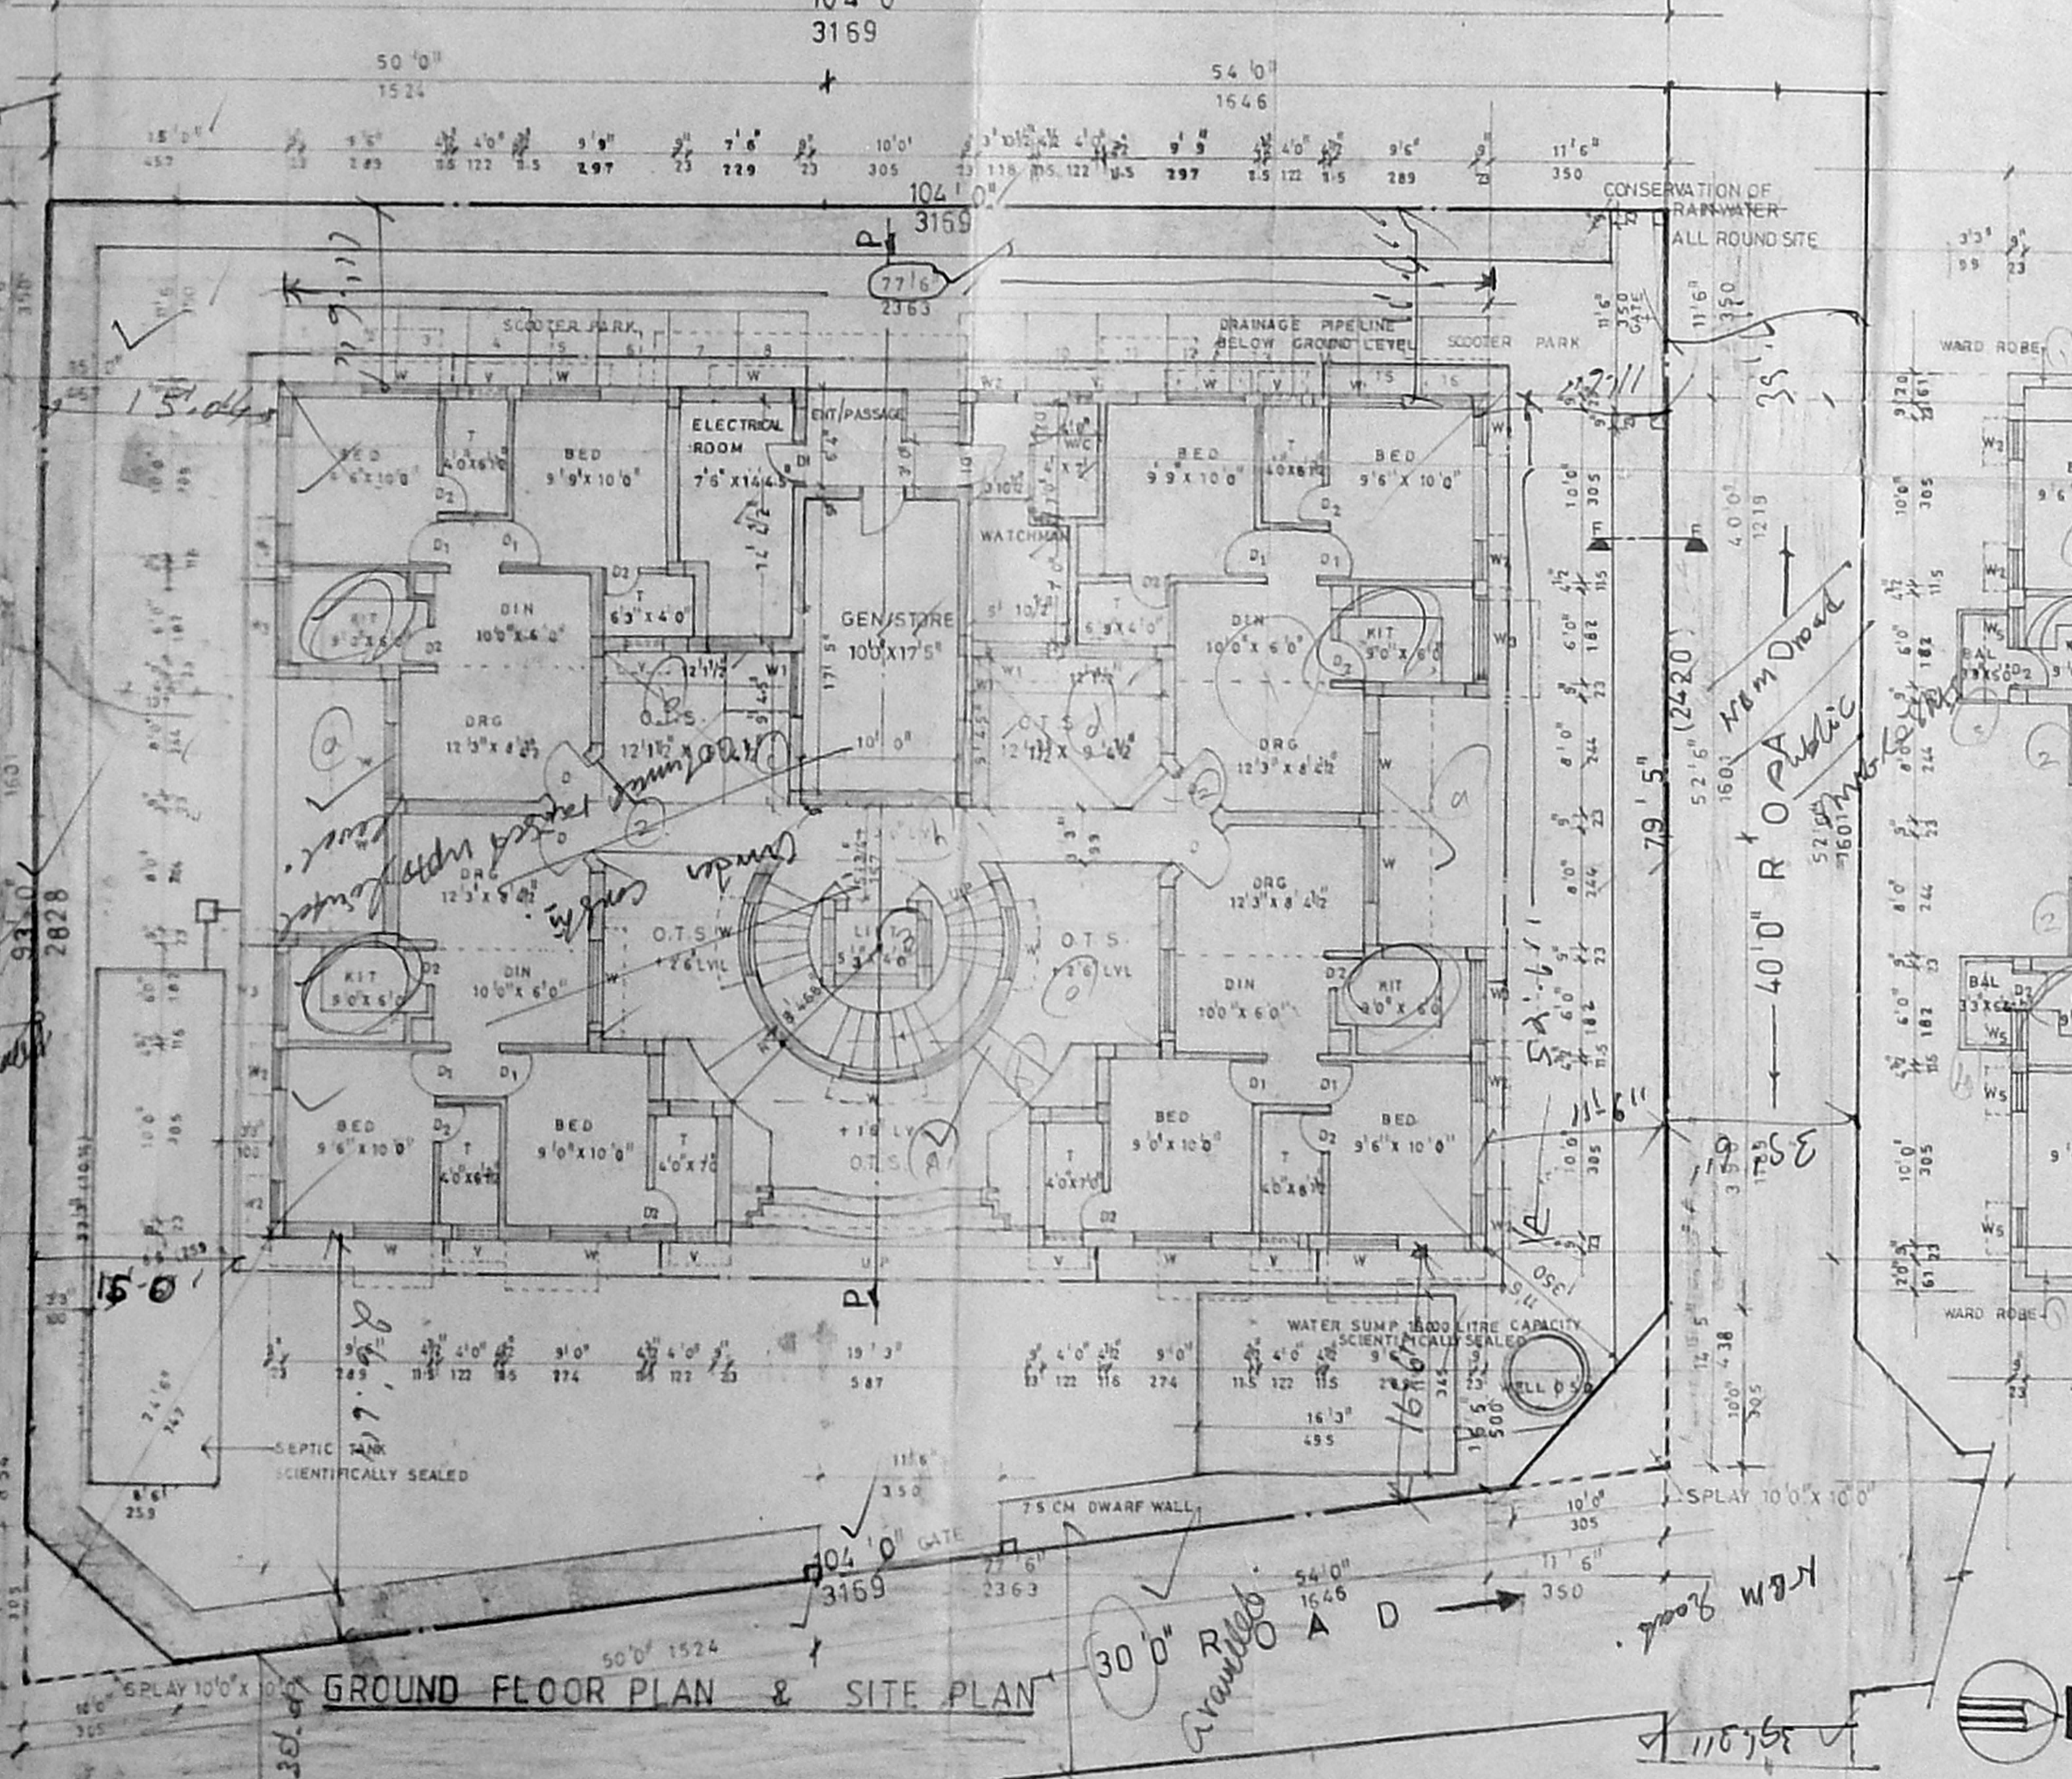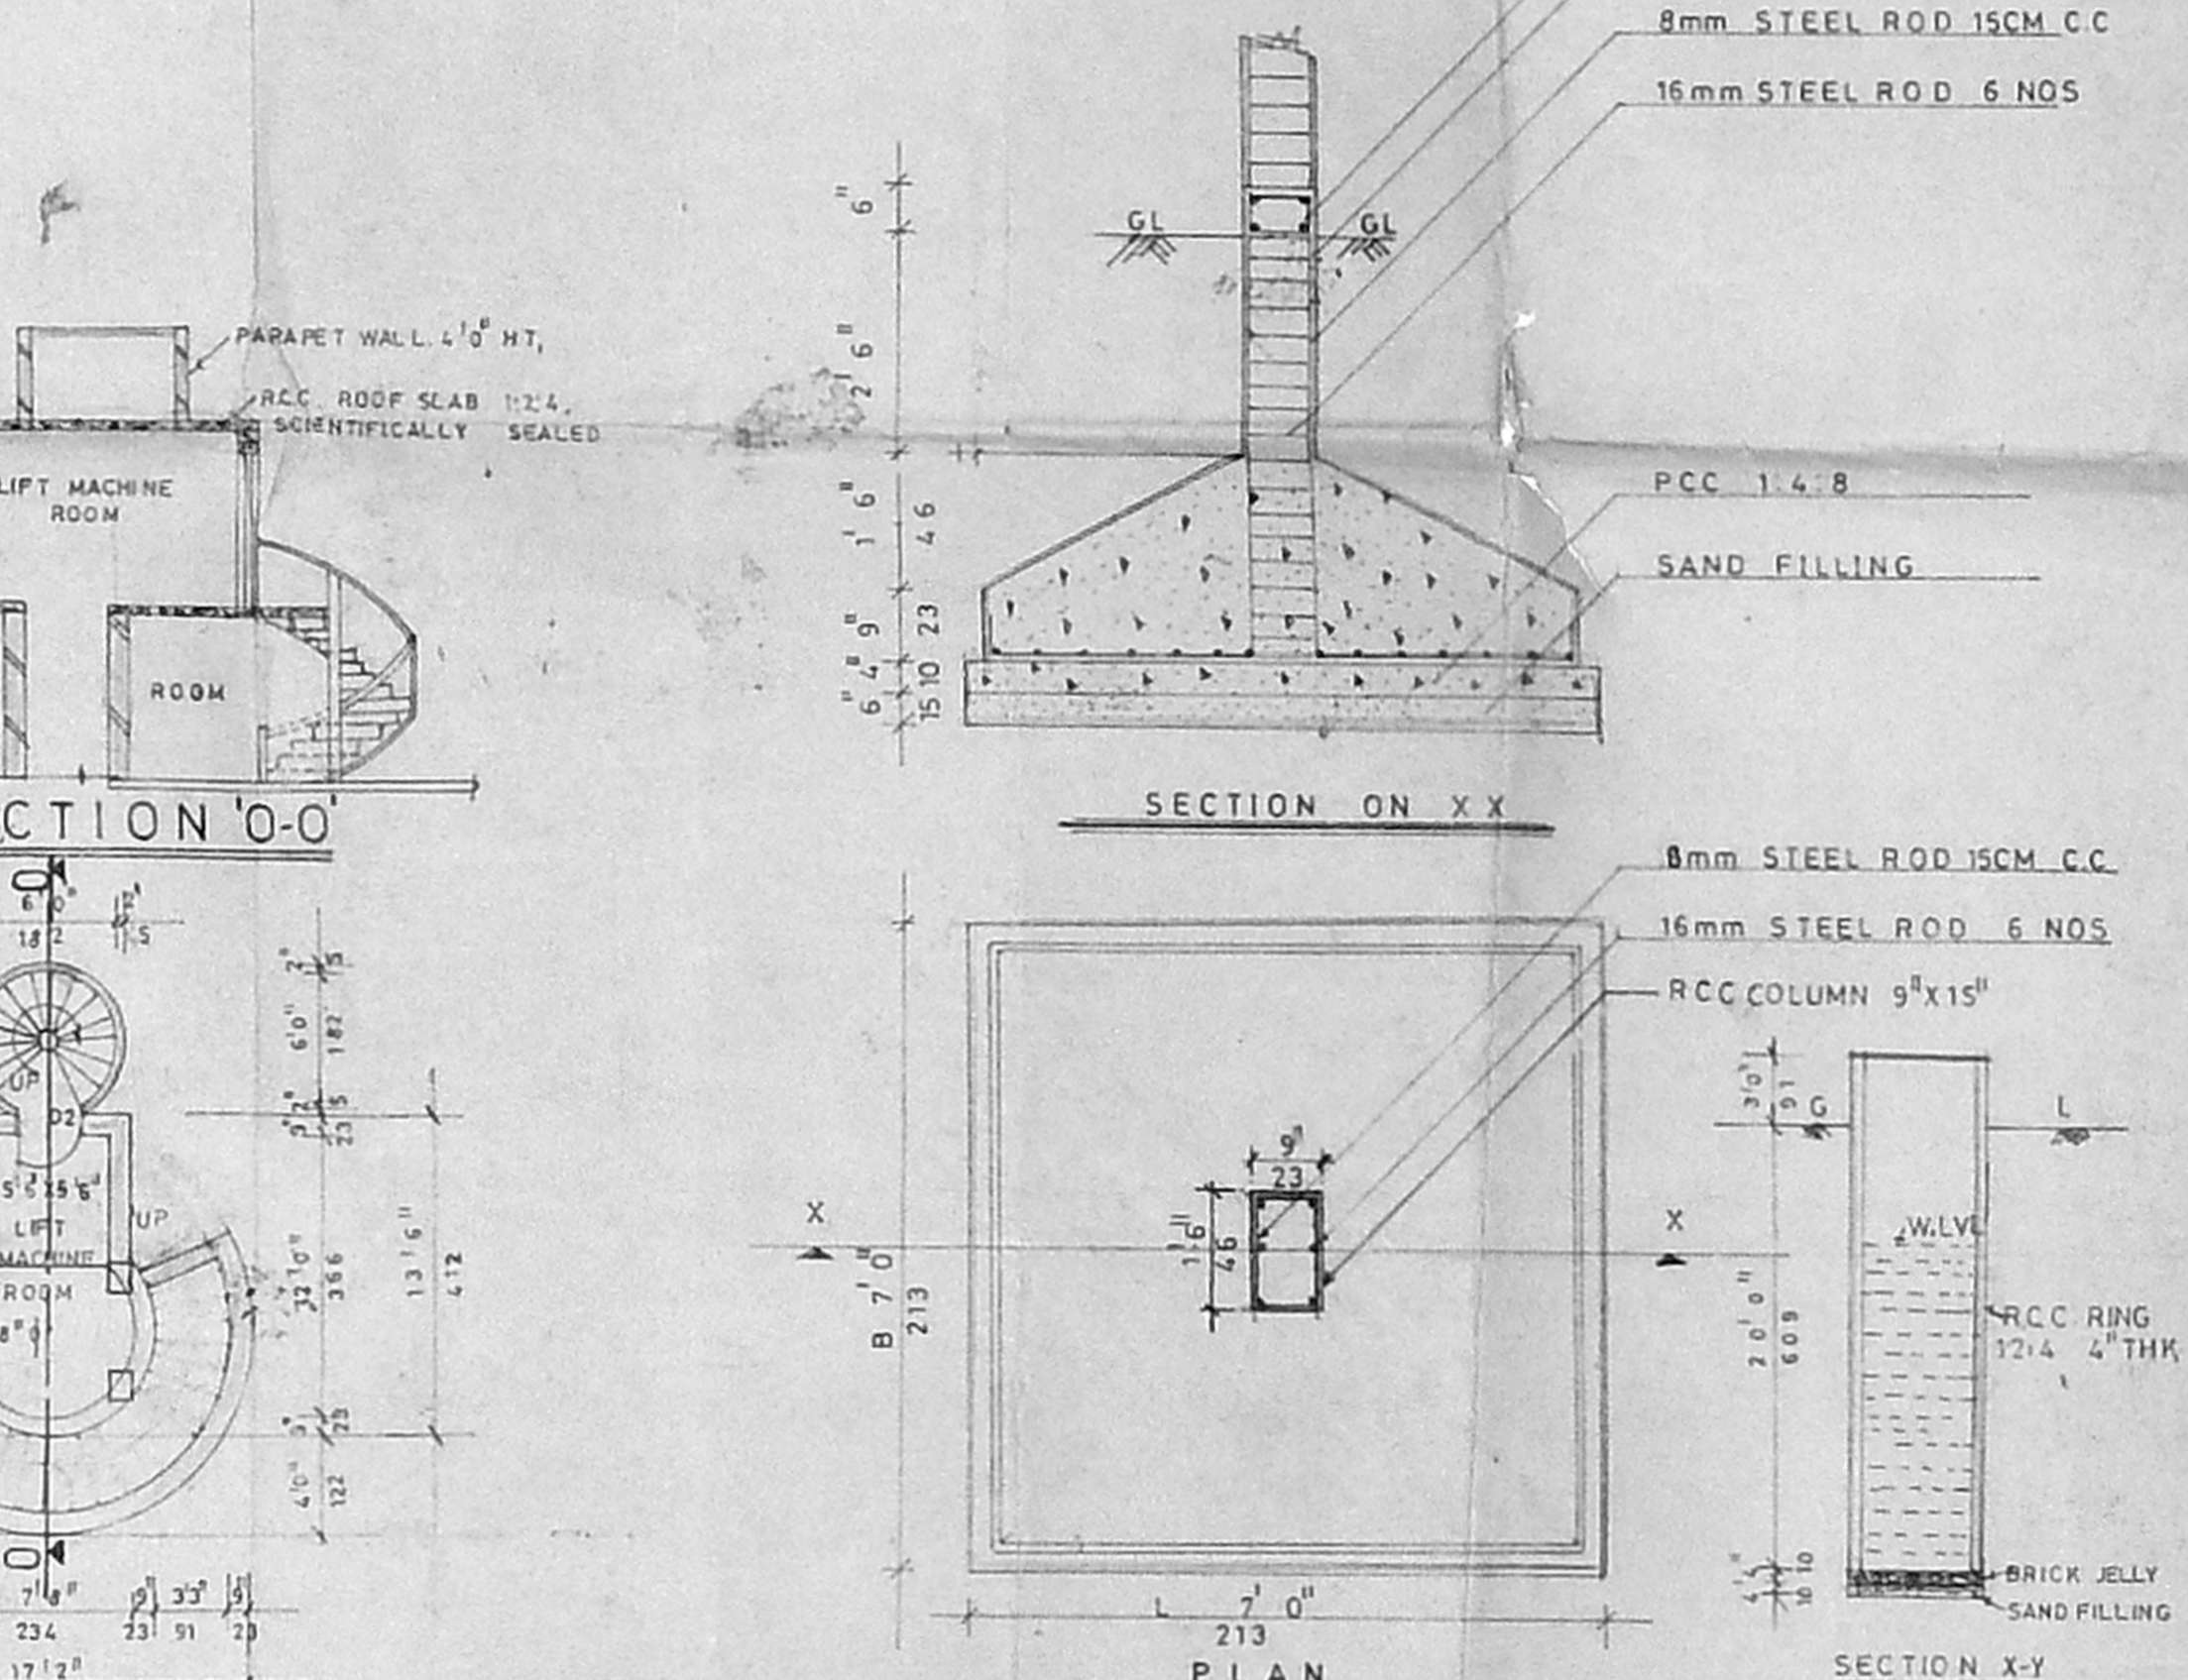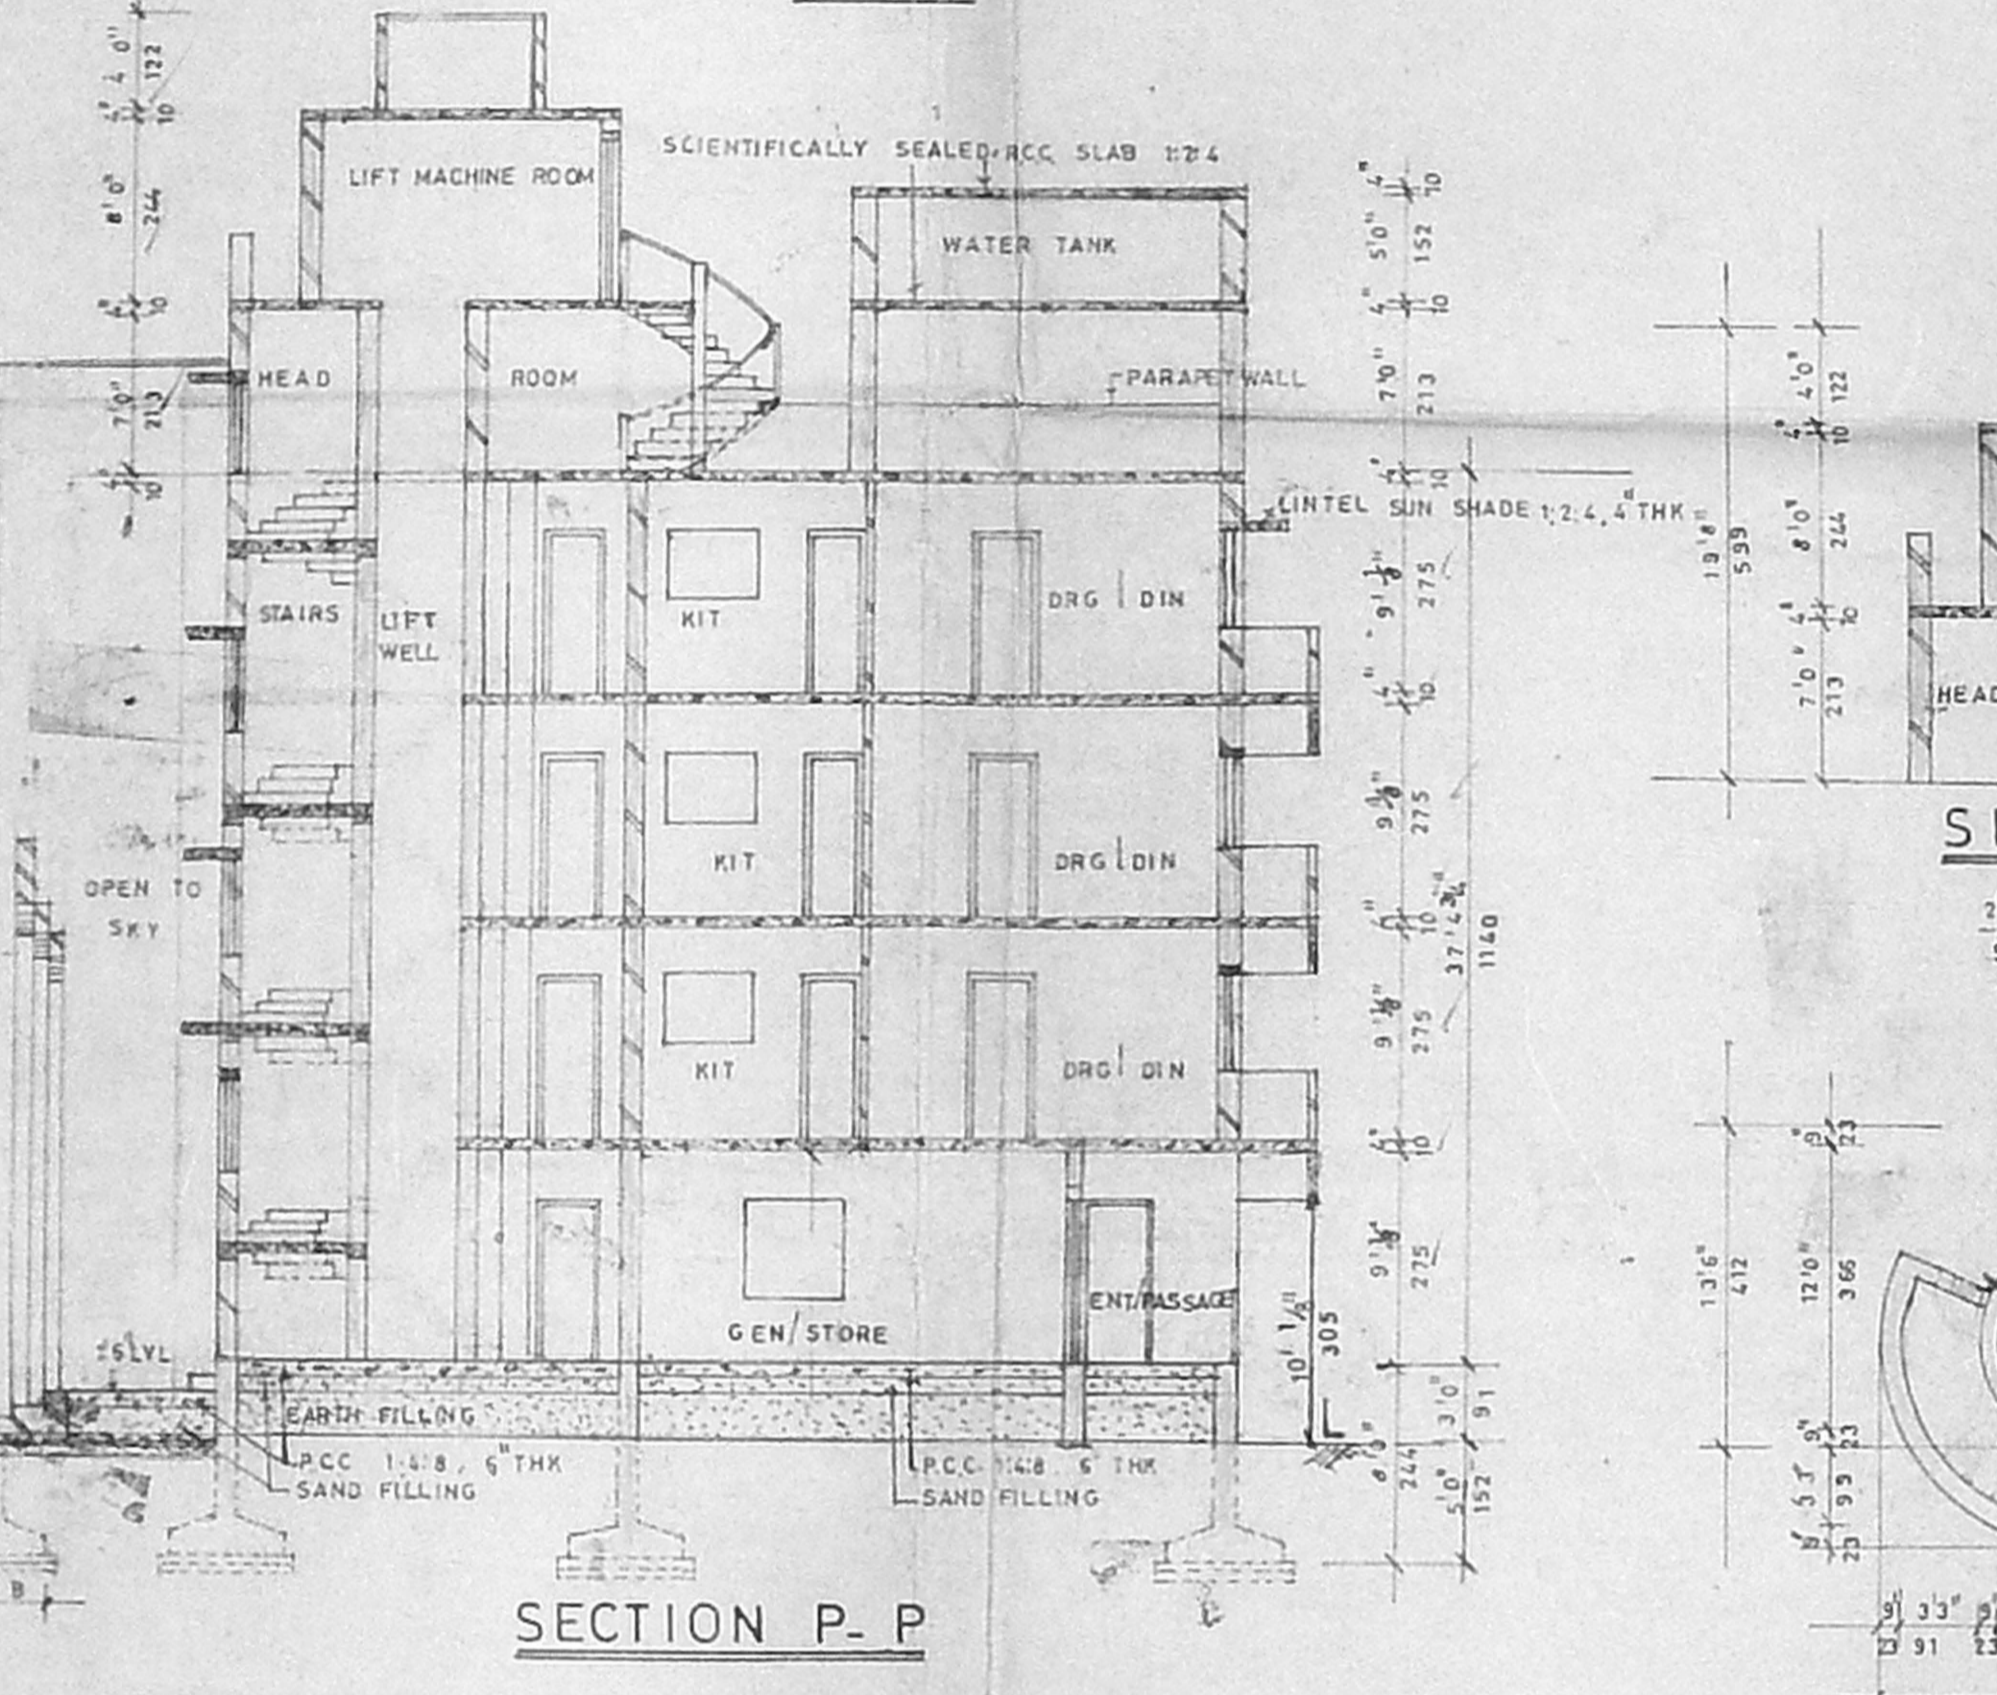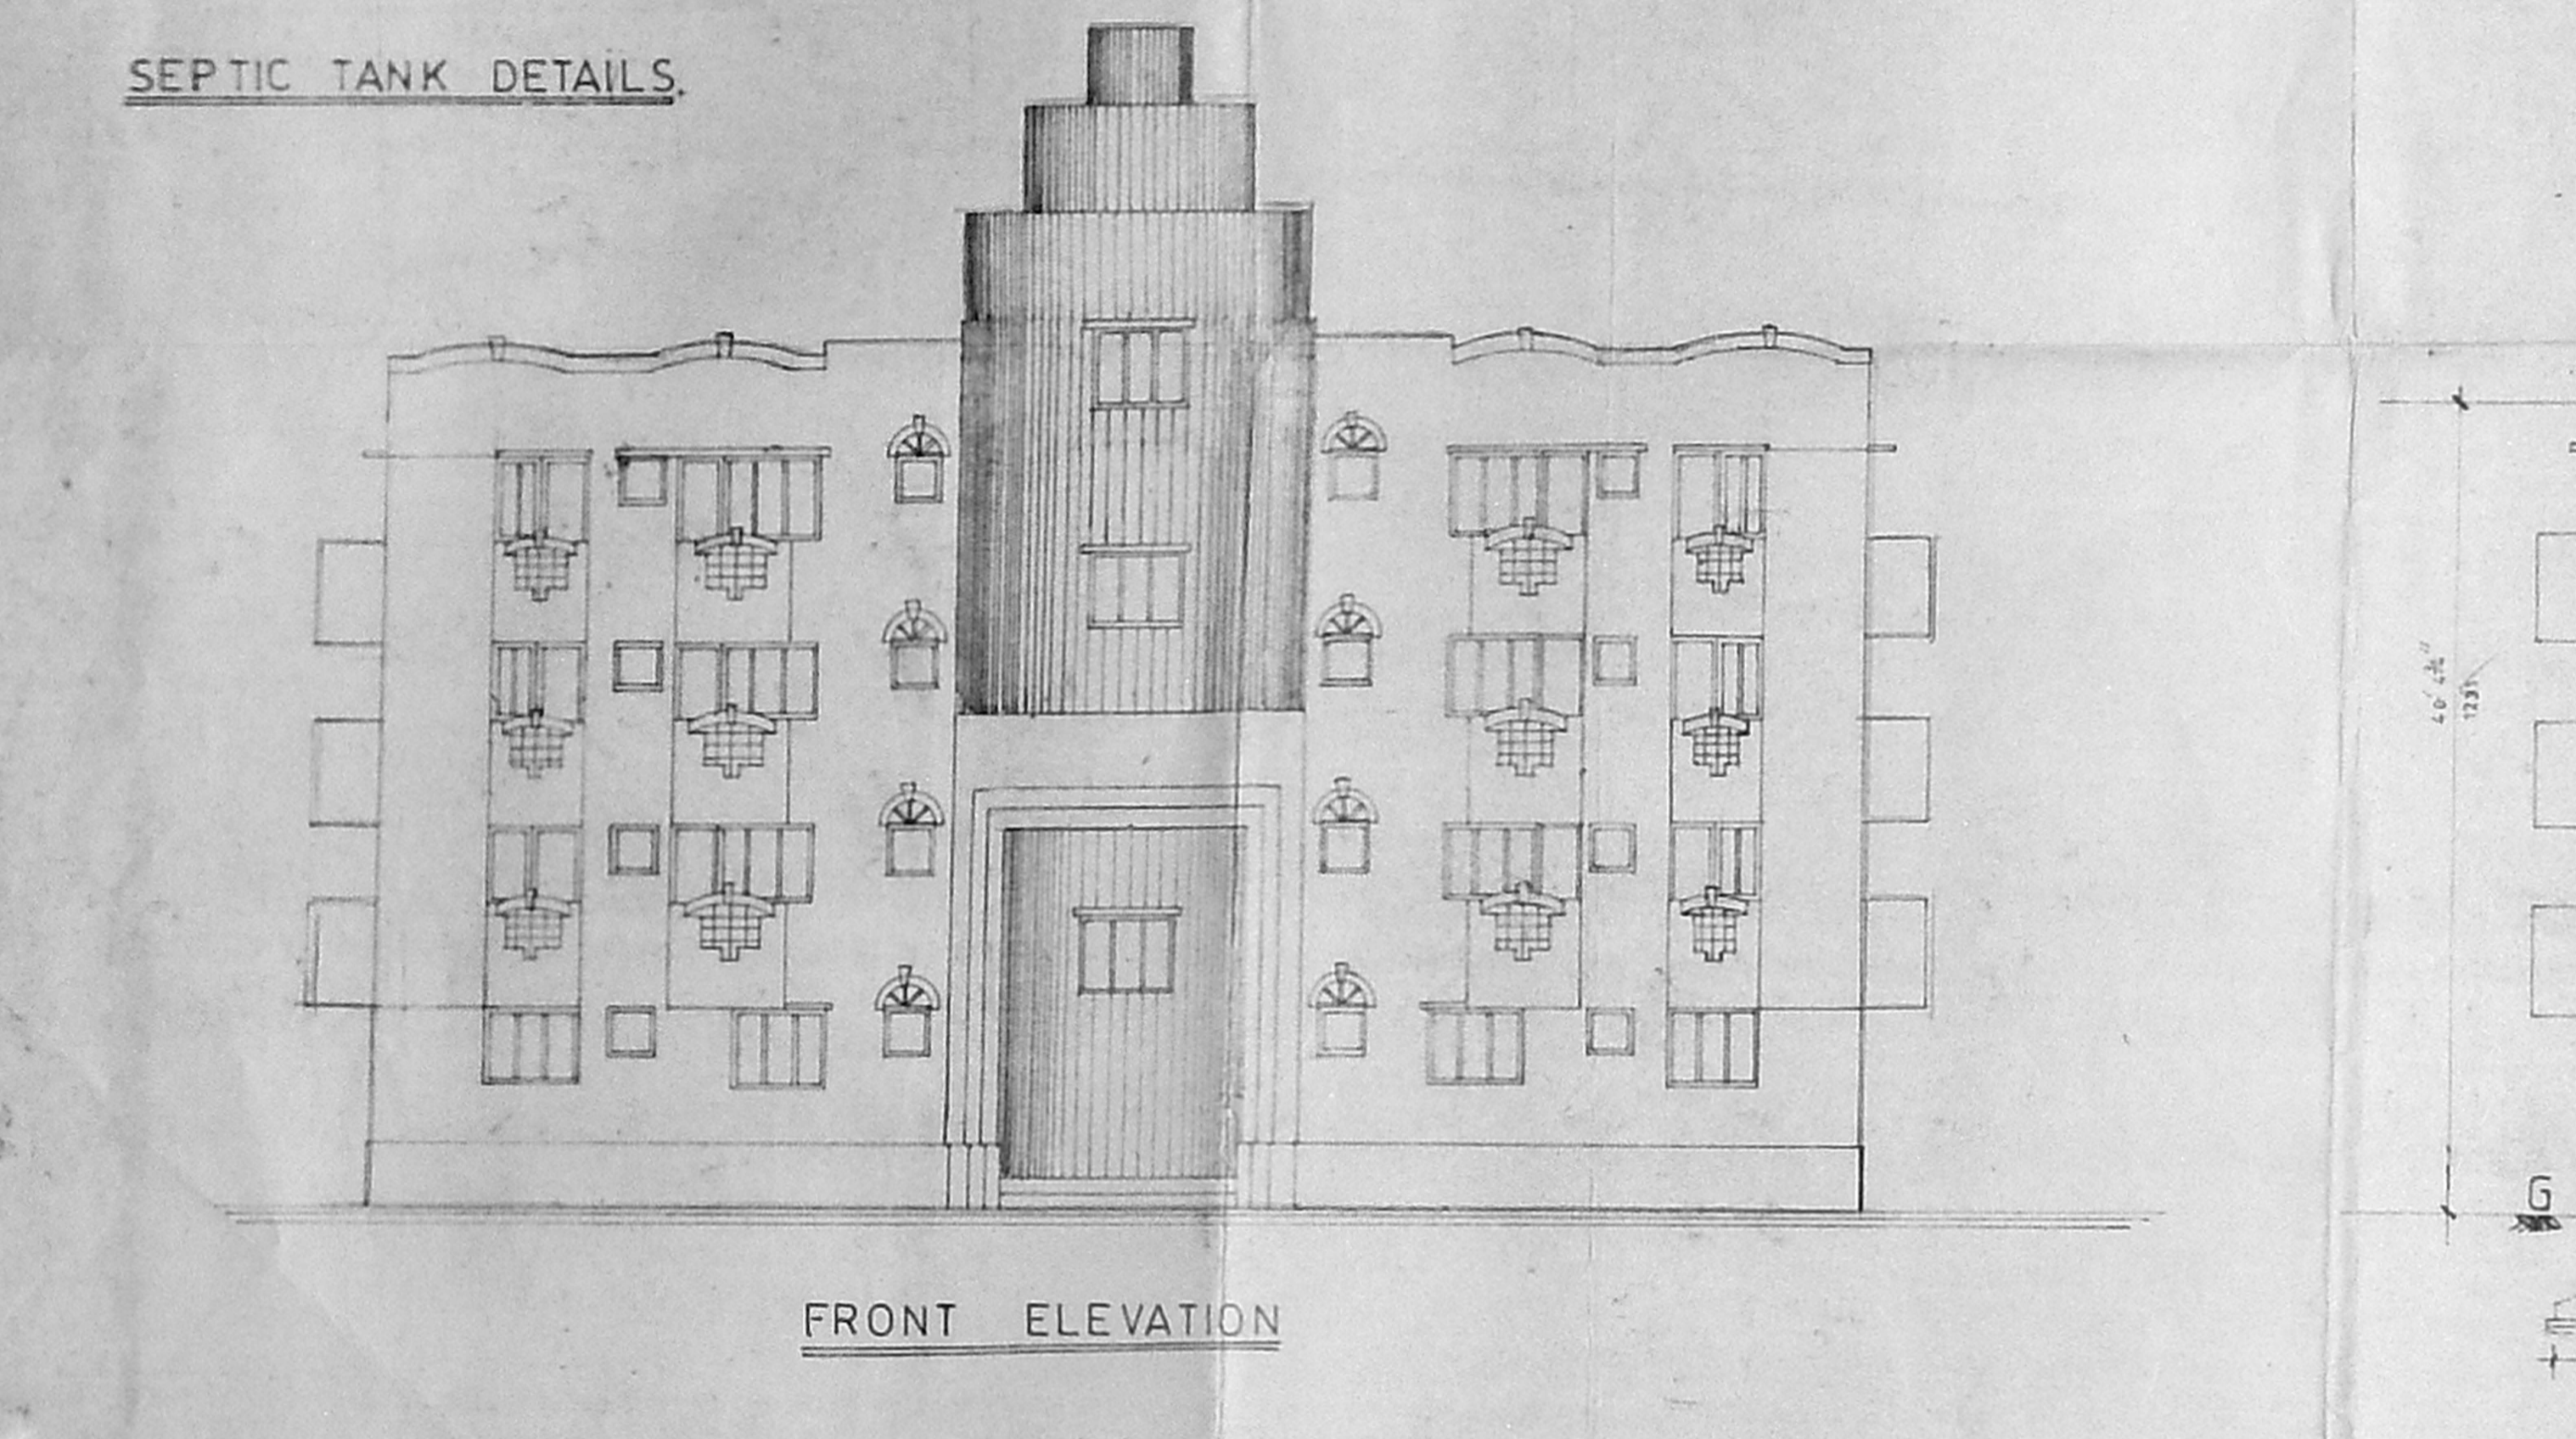

CAR PARKING CHART

ONE CAR IS REQUIRED FOR EVERY FLATS EXCEEDING 100 M ²	
NO OF FLATS EXCEEDING 100 M ²	- NIL -
NO OF CARS REQUIRED	- NIL -
NO OF CARS PROVIDED	- NIL -

PLAN SHOWING THE PROPOSED RESIDENTIAL BUILDING ON PLOT NO VI, VII, VIII, IX, SURVEY NO 67B, 68/1A, (AS PER PATTI) VILLAGE NO - 50 AYYAPPANTHANGAL VILLAGE KUNDRATHUR PANCHAYAT UNION, CHENNAI-600-056



DATE: 05/10/1977
SCALE: 1:100, 50:25
DRAWN: S. PRAGASAM
ALL DIMENSION ARE IN FEET & CENTIMETER

SIGNATURE OF APPLICANT: [Signature]

SIGNATURE OF LS ARCHITECT: [Signature]

ALL COPIES OF THE DRAWING RESERVED BY VISWANATH BHASKAR & IYER