
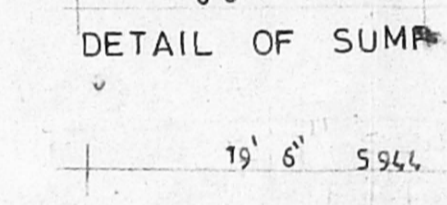
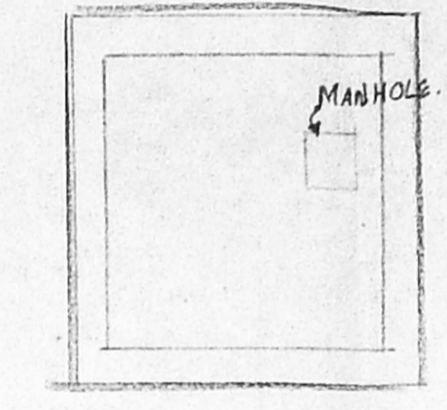
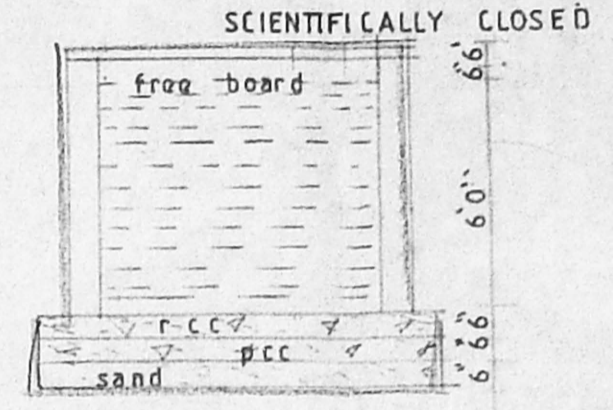
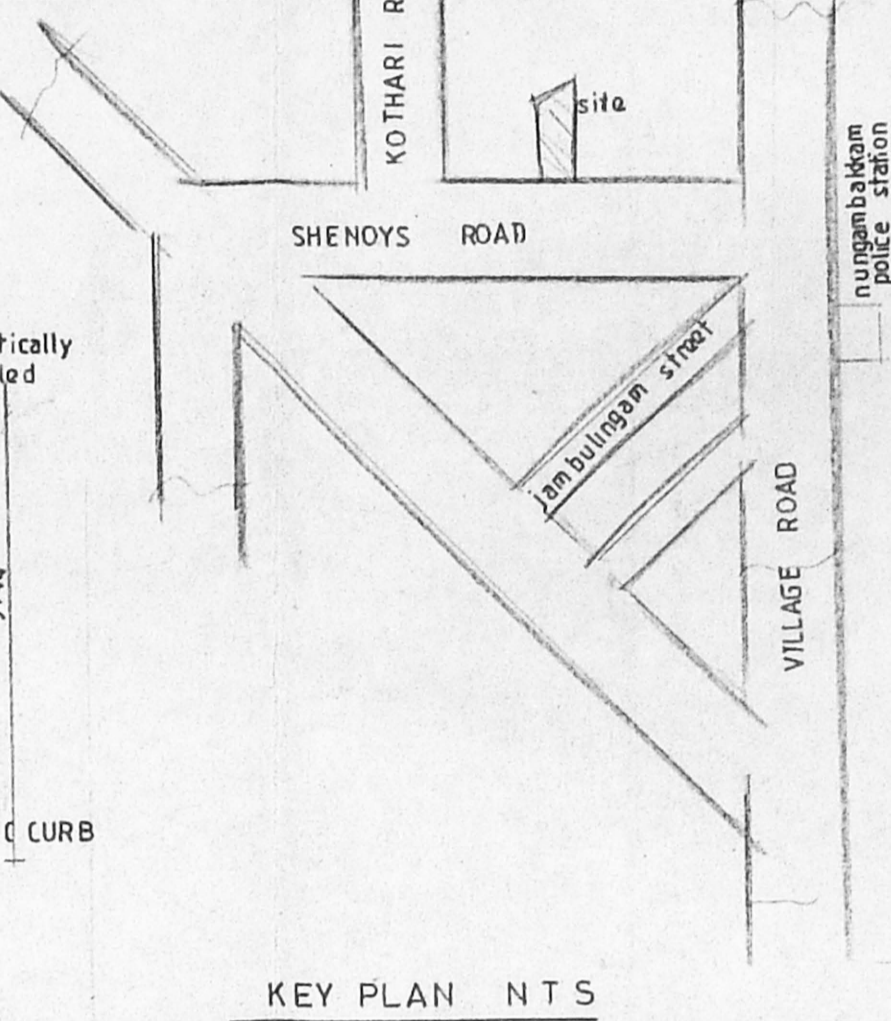
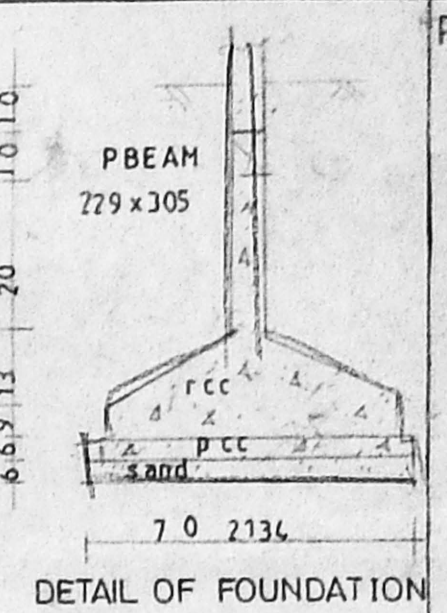
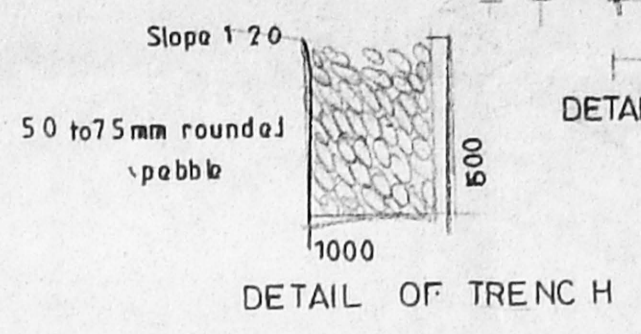
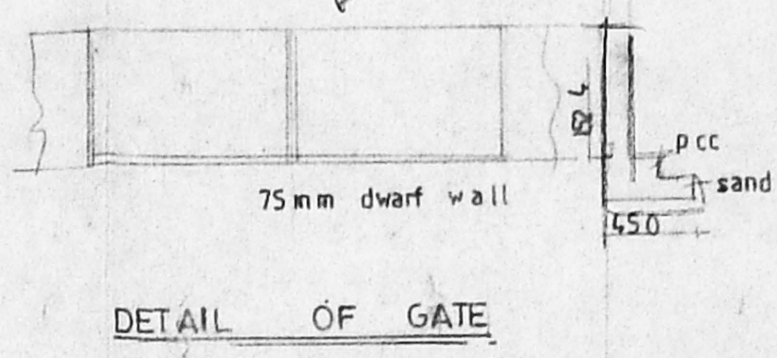
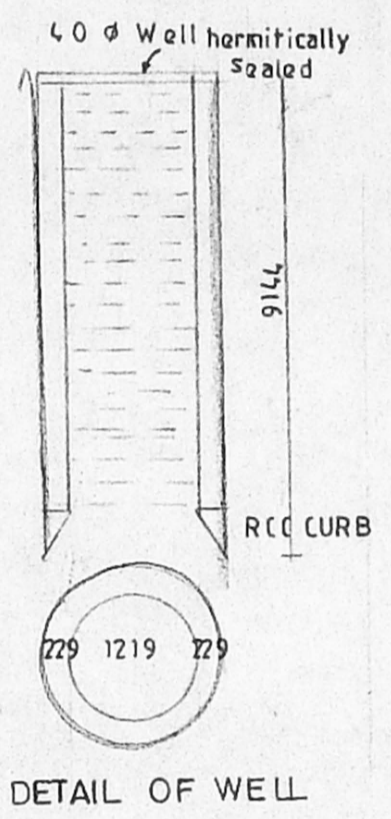


B/SPL 8/6/12/2000
 Planning Permit No.
APPROVED
 SUBJECT TO THE CHARGES AND
 THIS OFFICE LETTER.
 PARAMET. 21/11/2000 Date 1/2000
 COURSE
 FOR ROOFER SLAB TARY
 CHENNAI METROPOLITAN
 DEVELOPMENT AUTHORITY
 CHENNAI-600 008.

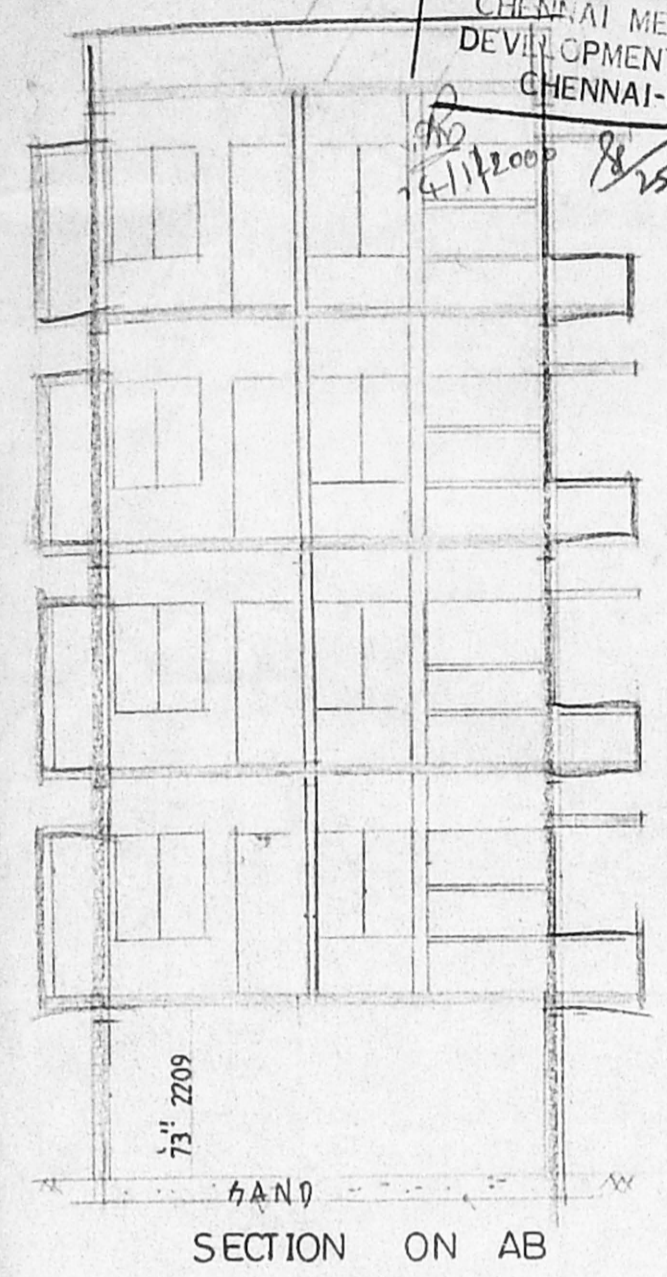

PROPOSED RESIDENTIAL BUILDING AT
 DOOR NO 17 SHENOY NORTH TANK
 STREET RS NO 569/4 BLOCK NO 33
 NUNGAMBAKKAM CHENNAI

CMDA (B) No.
 C. No. 2/2000/9/99
 Assst.
 Scrutiny
 K.A.
 A.P.

FOR N RAMANATHAN

SPECIFICATIONS:
 FOUNDATIONS: FOUNDATION WITH D.C.C 1:2:4 WITH RIVER SAND
 FLOORING: FLOOR FINISH OVER P.C.C 1:4:3 AND SAND.
 S-STRUCTURE: BRICK WORK IN CM 1:5
 PLASTERING: WITH CM 1:4
 ROOFING: R.C.C ROOF SLAB 1:2:4
 WALLS: TWO LAYERS OF PRESSED TILES OVER BRICK JELLY WITH LM.
 JOINTERY: WITH BEST INDIAN TEAK WOOD.

JOINERY:

M.D	MAIN DOOR	3'6" x 7'0"
D	DOOR	3'0" x 7'0"
D1	DOOR	2'6" x 7'0"
W	WINDOW	6'0" x 4'6"
W1	WINDOW	4'0" x 4'6"
W2	WINDOW	3'0" x 4'6"
K-W	KIT. WINDOW	4'0" x 3'6"
V	VENTILATOR	3'0" x 2'0"

COLOUR INDEX:
 PROPOSED :
 ROAD :
 SITE :

AREA STATEMENTS:-

LAND EXTENT:	5371	5m	499.76
STILTS	105		9.76
TYPICAL FLOOR	5724		531.97
FOURTH FLOOR	1873		174.07
TOTAL	7702		715.0
F.S.I	1.43		
PLOT COVERAGE	35.5		

K. Subramanyam
 ARCHITECT
 C. SUBRAMANYAM
 A.I.A. F.I.A.
 Registered Architect
 Council of Architects
 R. A. No. 298
 74, Bazulla Road
 LICENCED SURVEYOR.

SCALE: 1" = 3'0"
 DATE: 18.06.99

OWNER:
 ARCHITECTS:
 SRINIVASA ENTERPRISES
 74, BAZULLAH ROAD,
 T. NAIGAR, CHENNAI - 17.
 PH: 8854962.

