

JOINERY DETAILS			
TYPE	DESCRIPTION	WIDTH	HEIGHT
D1	C.W. DOOR	90	213
D2	C.W. DOOR	91	213
W1	C.W. WINDOW	76	213
W2	C.W. WINDOW	162	122
W3	C.W. WINDOW	122	122
W4	C.W. WINDOW	61	122
V1	C.W. VENTILATOR	45	91
F1	FRENCH DOOR	192	213
F2	FRENCH DOOR	192	213

- SPECIFICATION :**
- Foundation concrete in P.C.C. 1:4:8 with 7.5CM I.M.S. with broken granite jelly.
  - C.C. 1:2:4 for all R.C.C. works with broken Granite jelly.
  - 23 CM. Thk. Brick work in C.M. 1:3.
  - 11 CM. Thk. Brick work in C.M. 1:4.
  - Plastering the walls and exposed concrete surface in C.M. 1:3.
  - Plastering the walls in C.M. 1:4.
  - Weathering course in brick jolly line concrete 7.5cm thk. average with flat tiles set in C.M. 1:3.
  - Flooring with Hydraulic pressed mosaic tiles set in C.M. 1:4 and wearing 12.5 cm. hepar.
  - The Over Head Tank & Sump is scientifically isolated.

FILE NAME: B:DP/211/00/CMDA-02.DWG

**LEGEND :**



PROPOSED CONSTRUCTION SHOWN THIS BOUNDARY

NO. CMDA (B) / 112 / 73

DATE: 21.08.2011

SCALE: 1:100

All Dimensions are in Centimetres

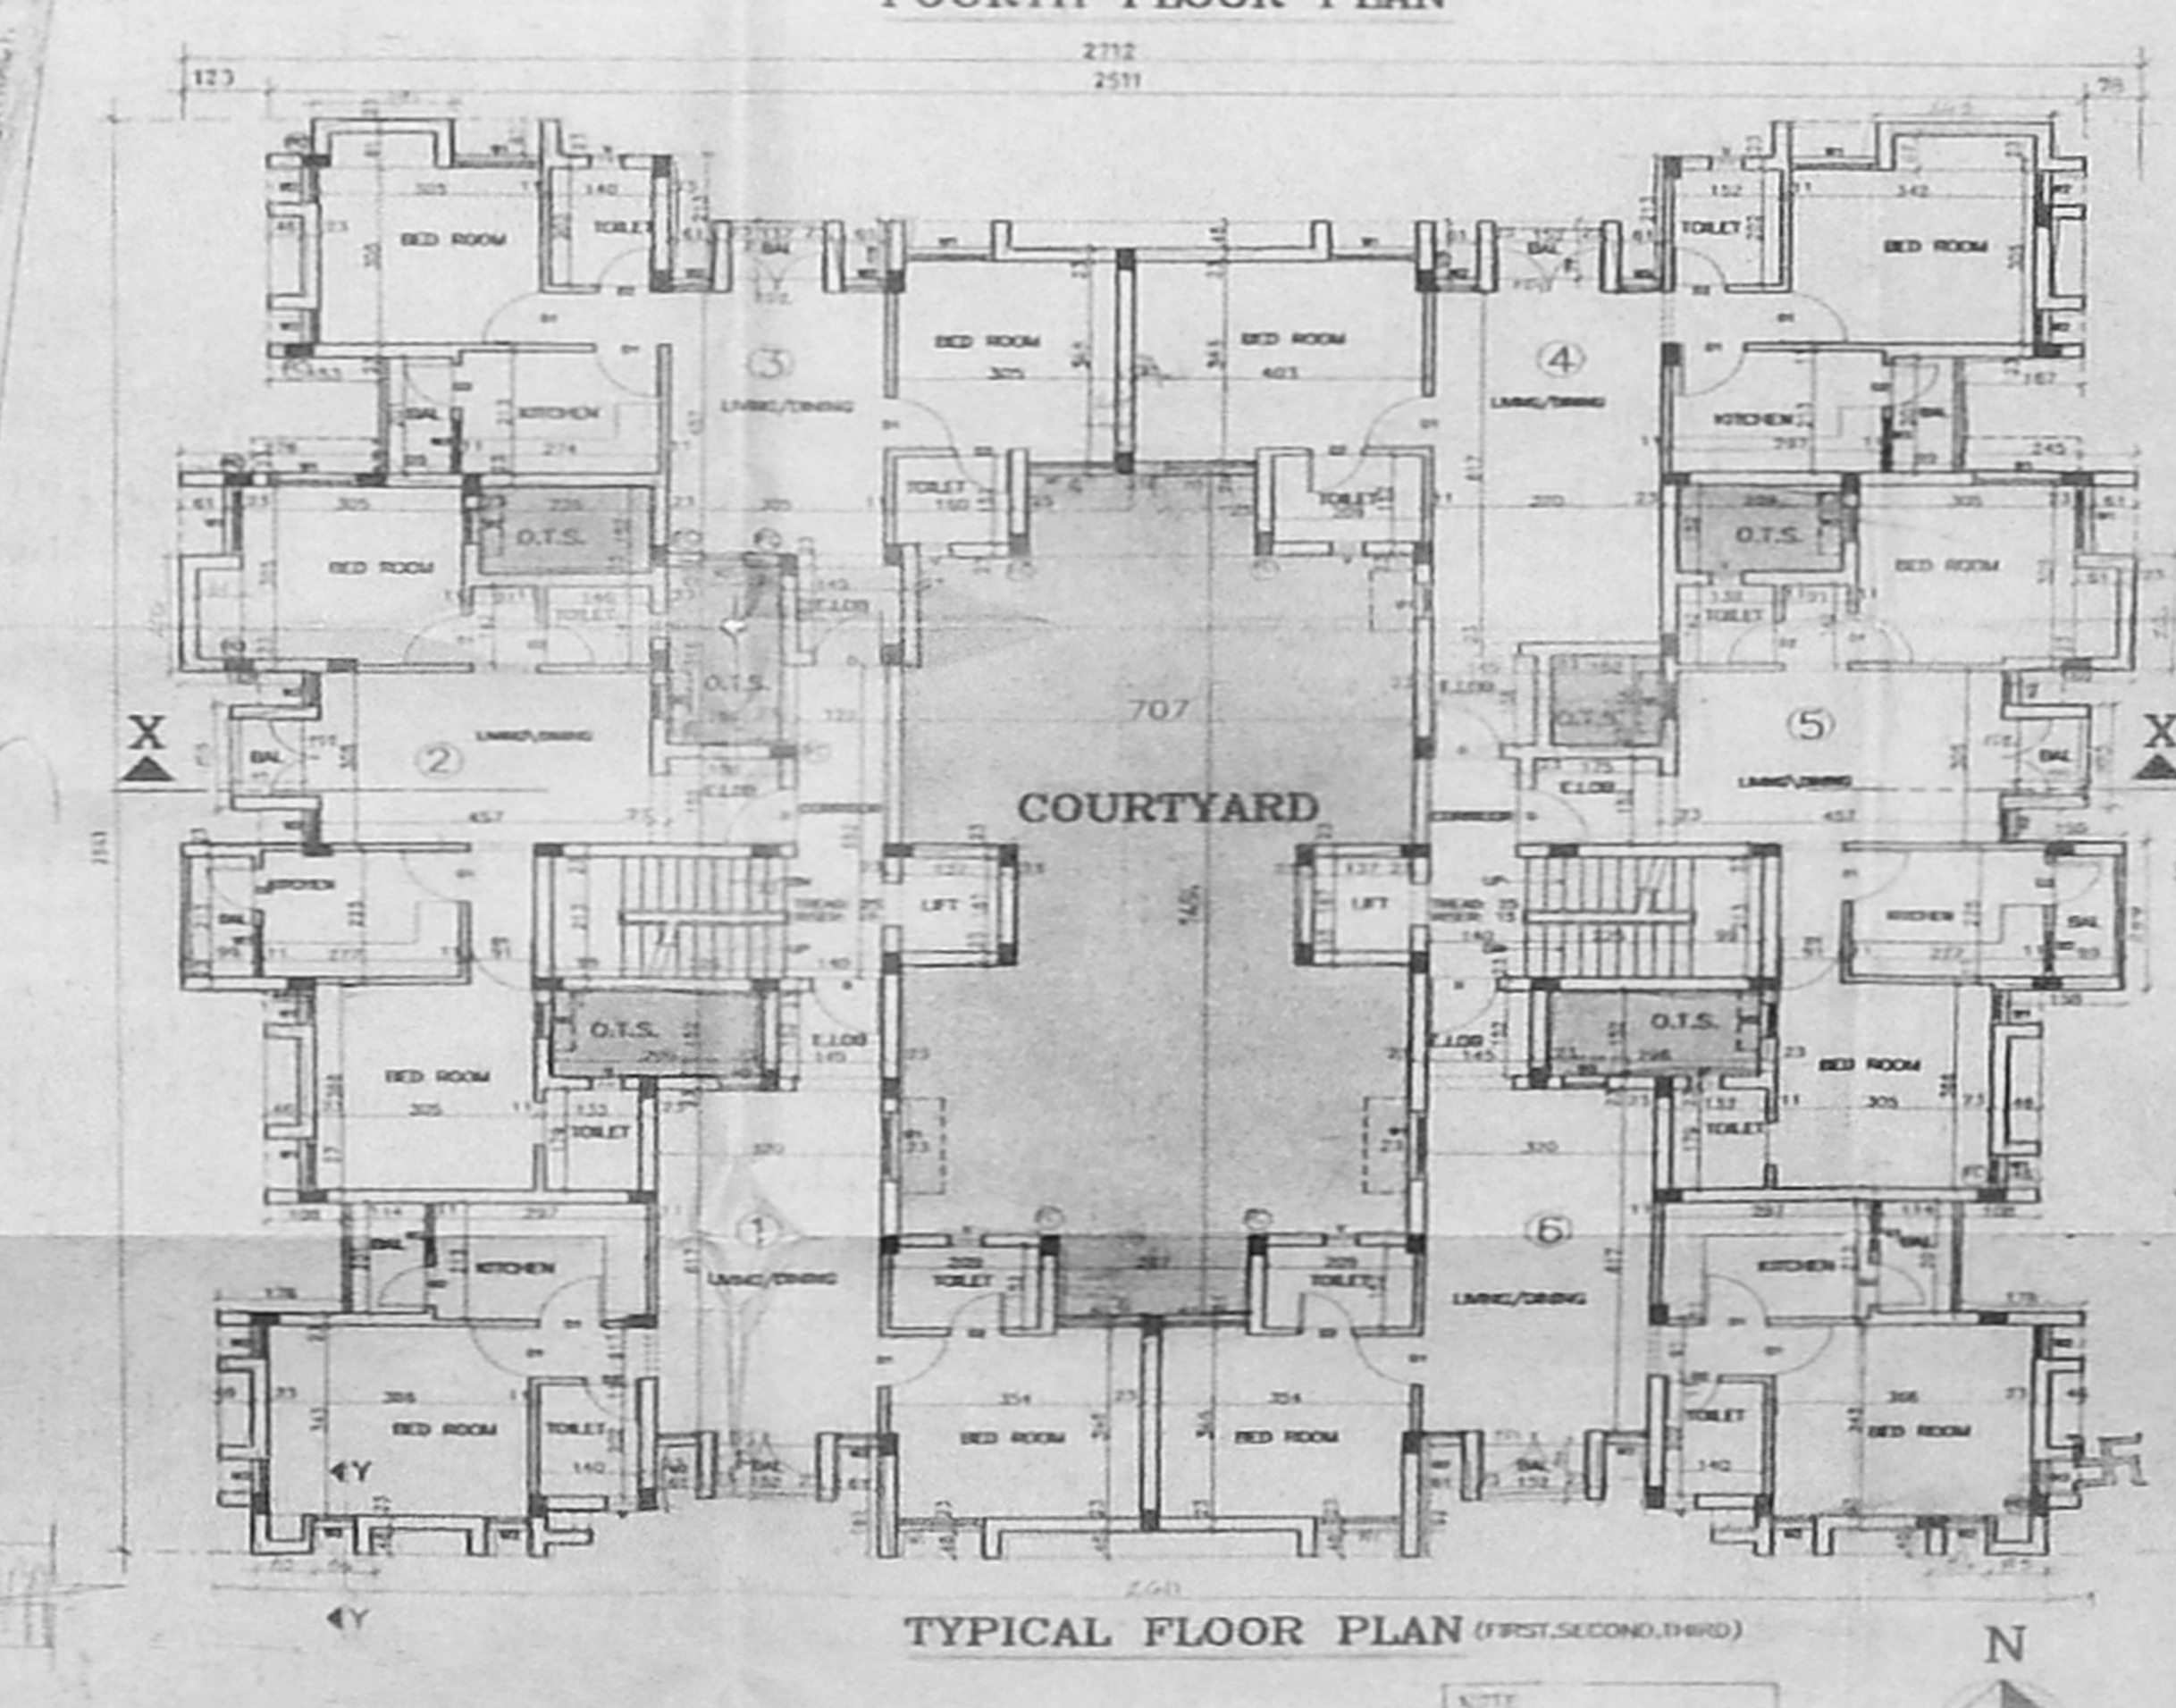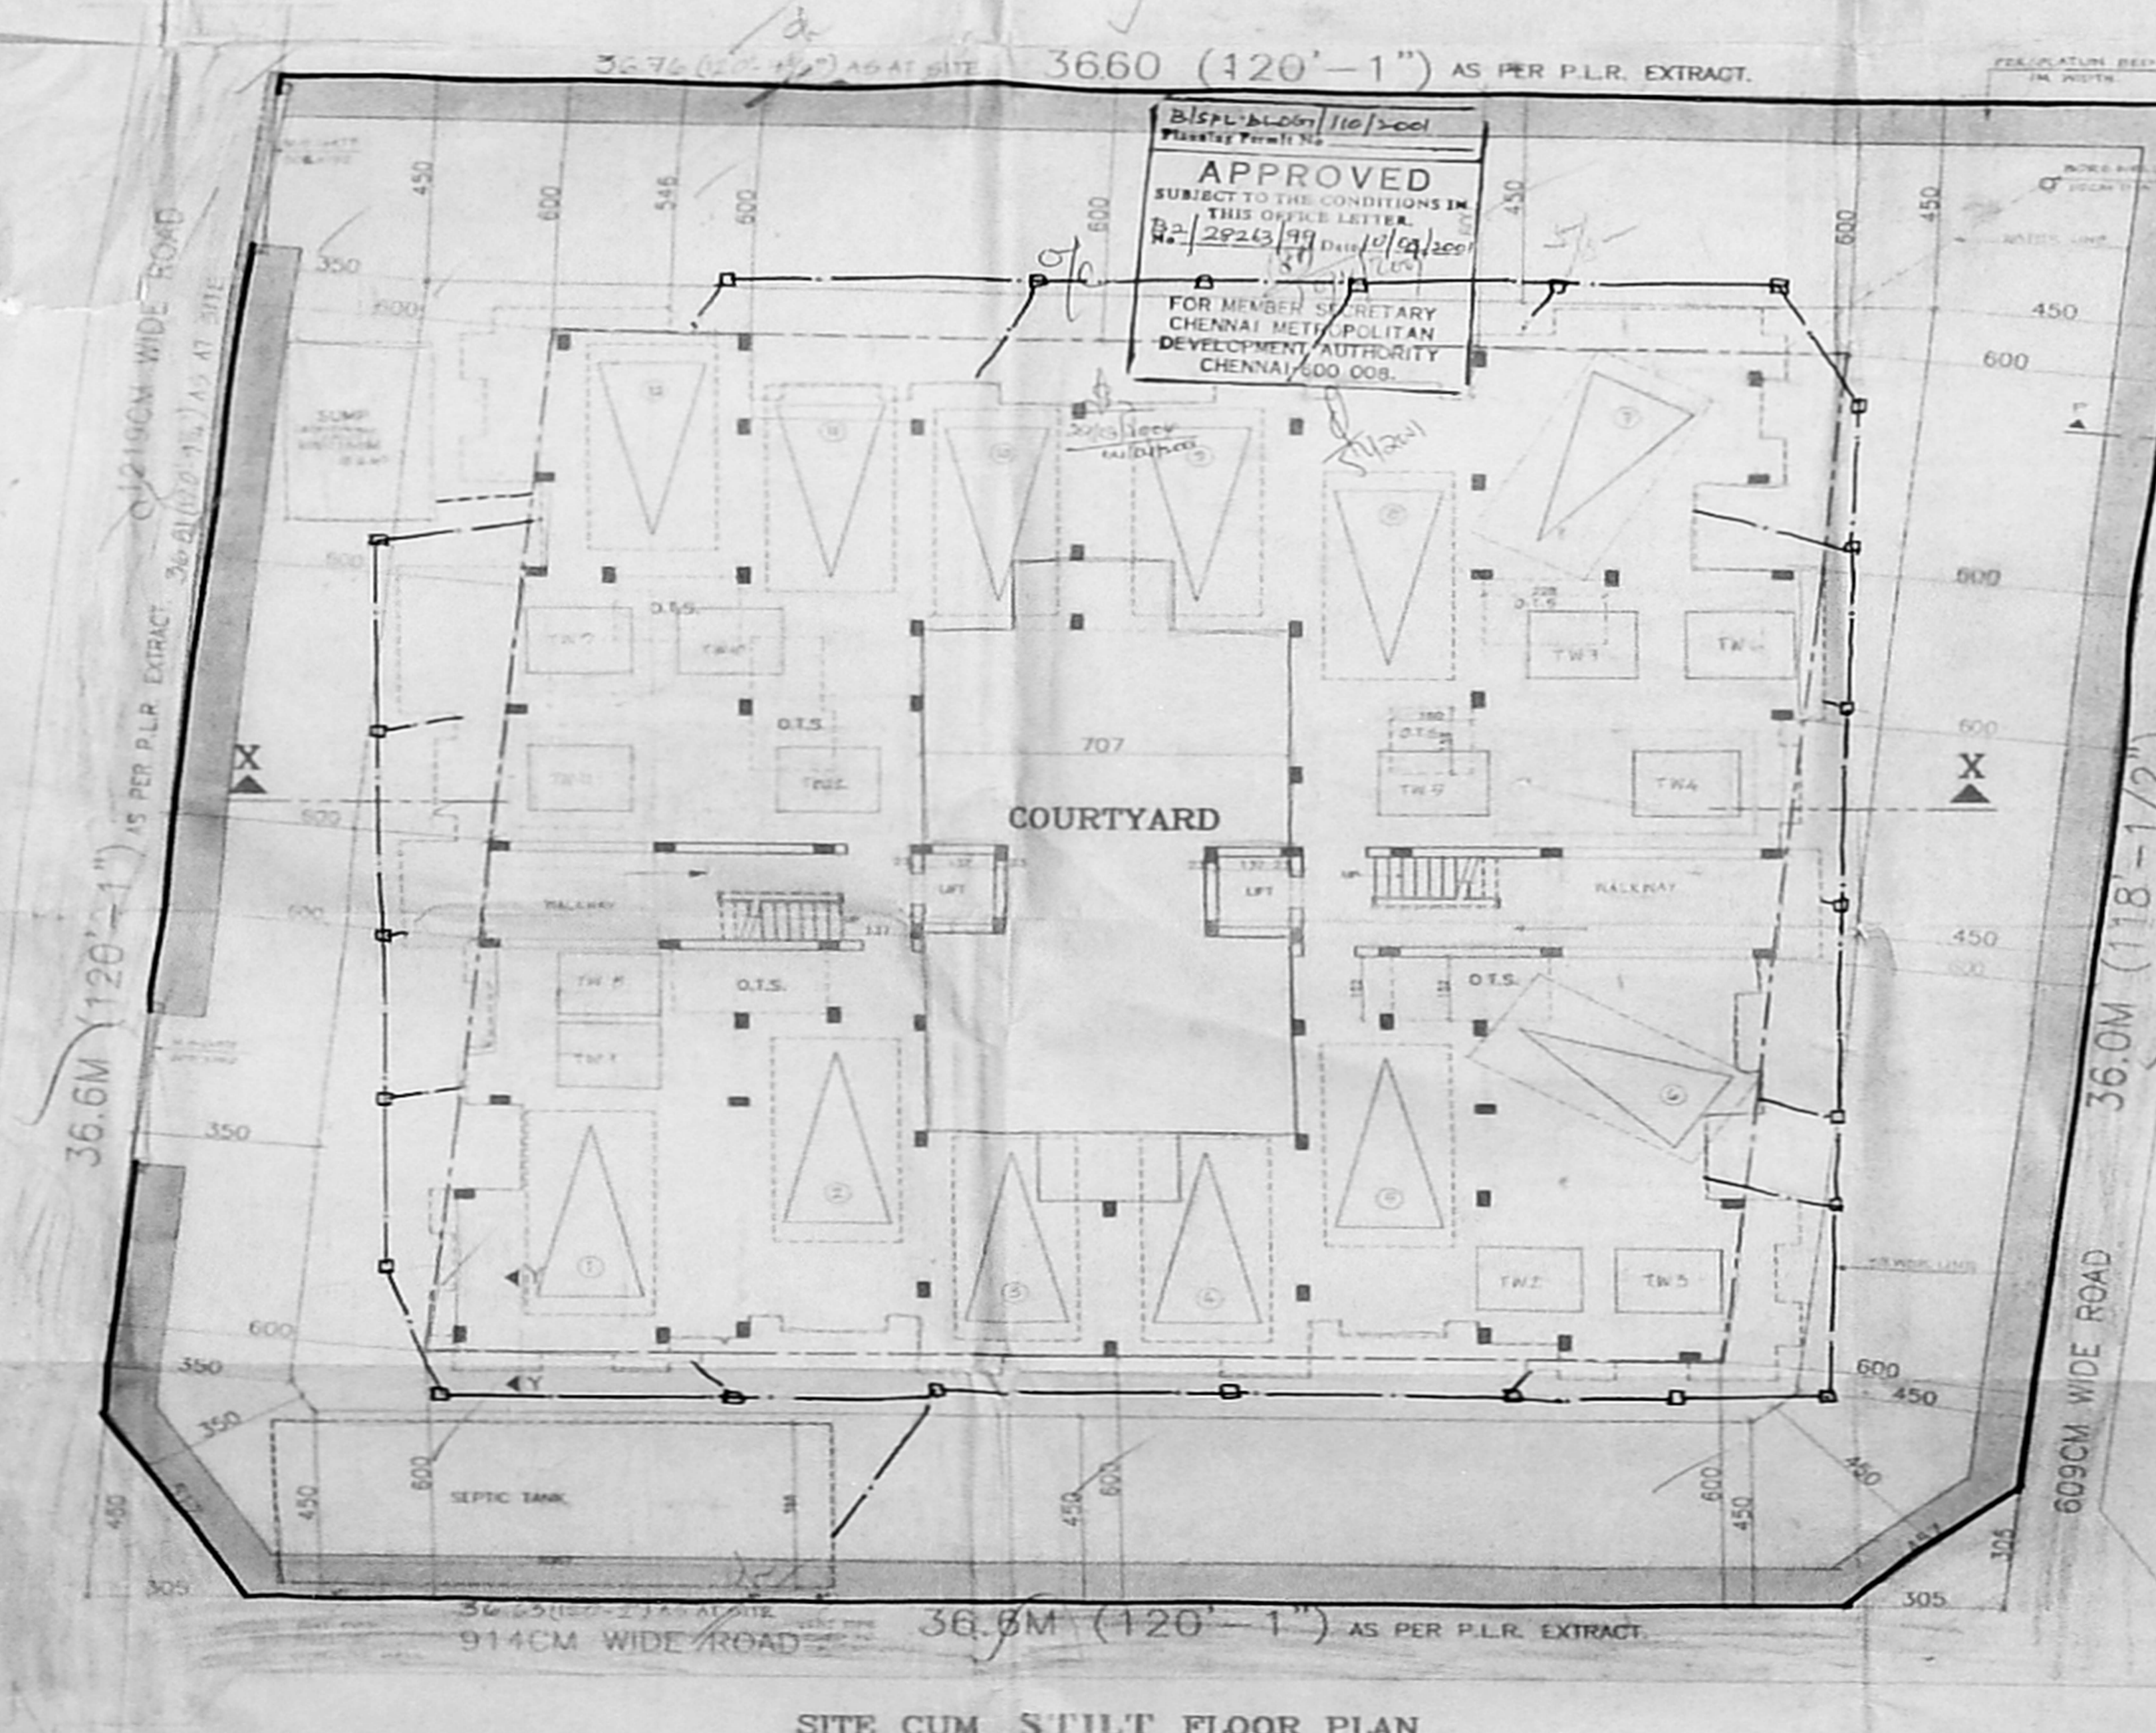

**JOB TITLE :**  
PROPOSED APARTMENTS AT PLOT NOS: 28,29,30,38,39,40, AIBEA NAGAR OFF. RAJAJI NAGAR THIRUVANMIYUR, CHENNAI - 41, BEARING SURVEY NO: 85/3 IN THIRUVANMIYUR VILLAGE, FOR, TAMILNADU BANK EMPLOYEES' WELFARE SOCIETY.

LAYOUT APPROVED VIDE NO:  
L.P.D.M 112  
D.D.T.P. 73

OWNER: [Signature]

CHIEF CONSULTANT:  
TAMILNADU BANK EMPLOYEES' WELFARE SOCIETY

LICENSED SURVEYOR:  
S.SUBRAMANIAM MARCHALLA  
ARCHITECT & INTERIOR DESIGNER,  
8/1, VIDYARANYA, II MAIN ROAD,  
KASTURIBAI NAGAR, ADYAR,  
CHENNAI - 600 020.  
TEL: 4411305, 4412764.