

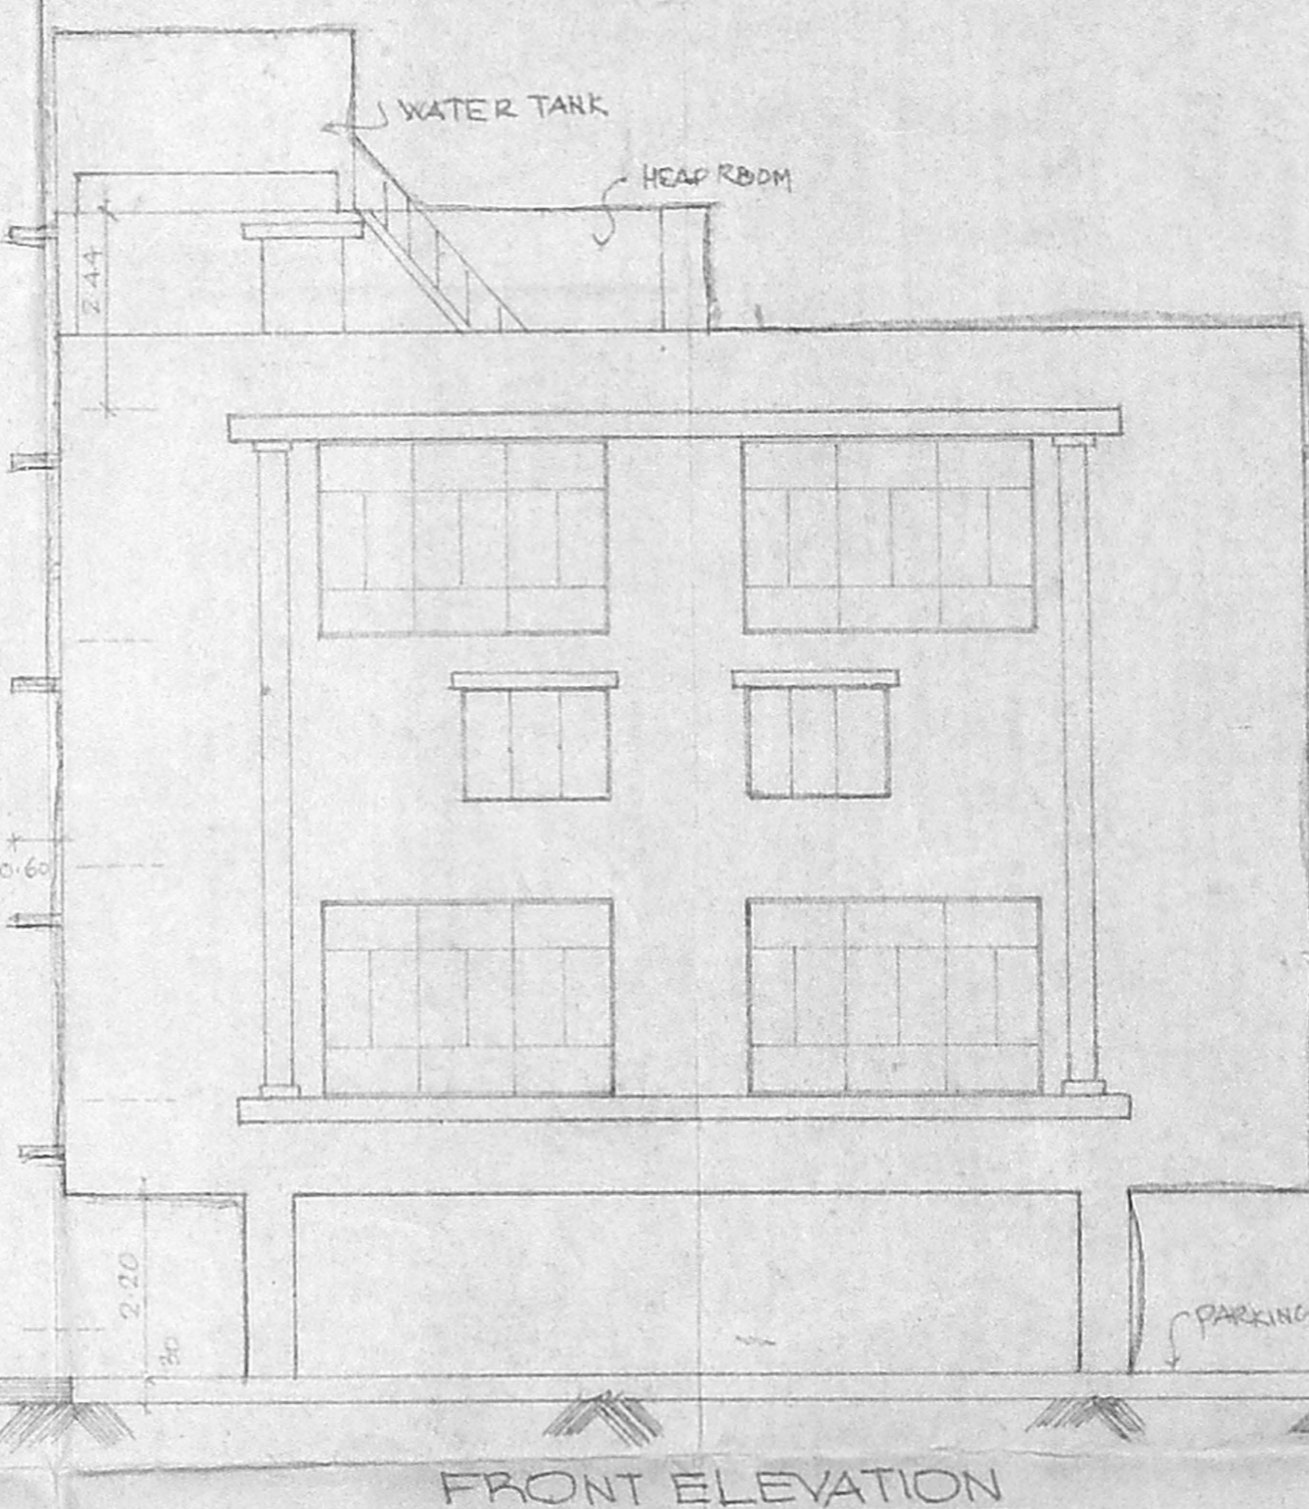


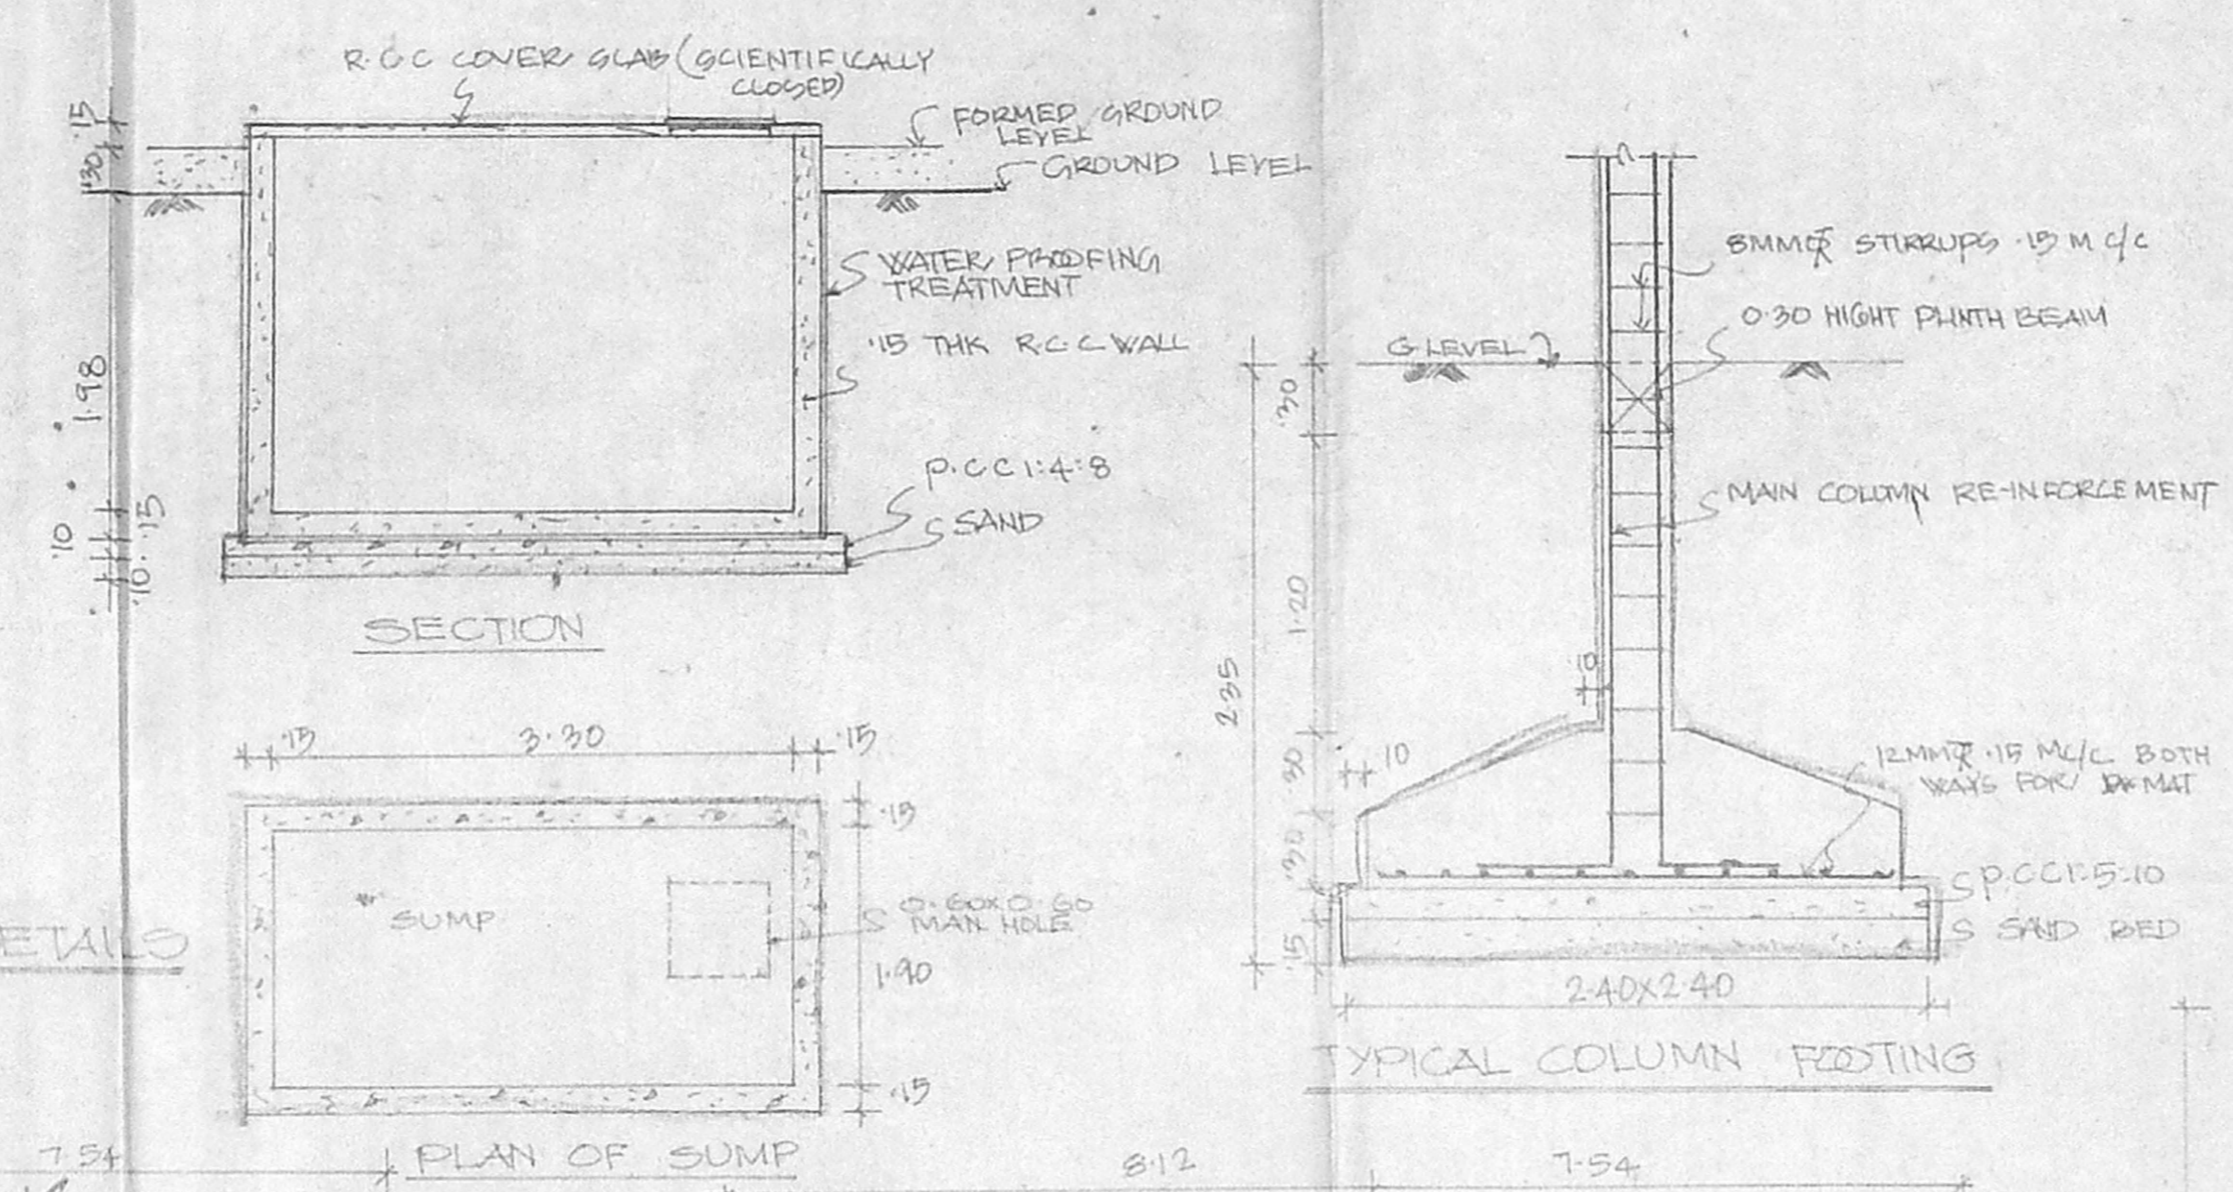





13/SPL BLDG/153 (B/b)/2000  
 Planning Permit No. **AP 215**  
**APPROVED**  
 SUBJECT TO THE CONDITIONS IN THIS OFFICE LETTER.  
 FOR MEMBER SECRETARY  
 CHENNAI METROPOLITAN  
 DEVELOPMENT AUTHORITY  
 CHENNAI-600 008.

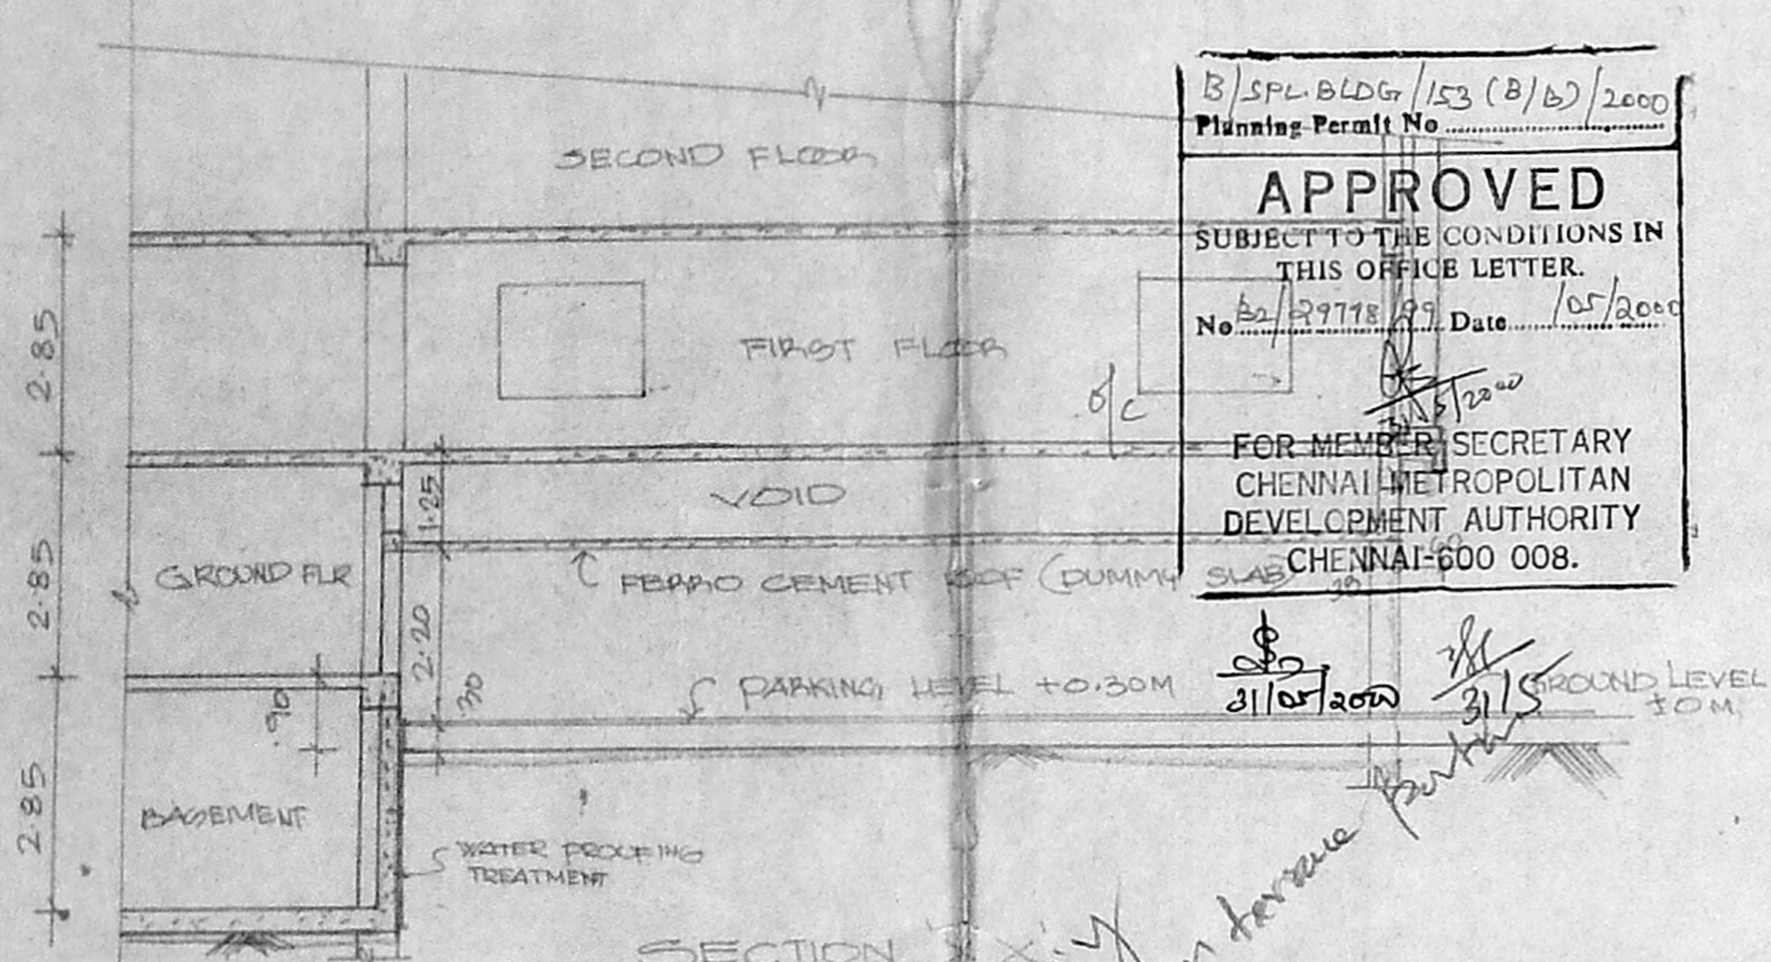

SCHEDULE OF JOINERY

M/D	PANELLED	1.00
D2	PANELLED	1.00
D3	FLOUGH DOOR	1.00
D1	P.V.C. DOORS	0.76 x 2.13
W1	GLAZED WINDOW	1.83 x 2.13
V2	1.00	
G	GLAZING	2.29 x 2.98

215  
 Survey  
 P.A. 31/5/2000  
 A.P. 215  
 CMDA (B) No. 1  
 G.L. No. 22 29798

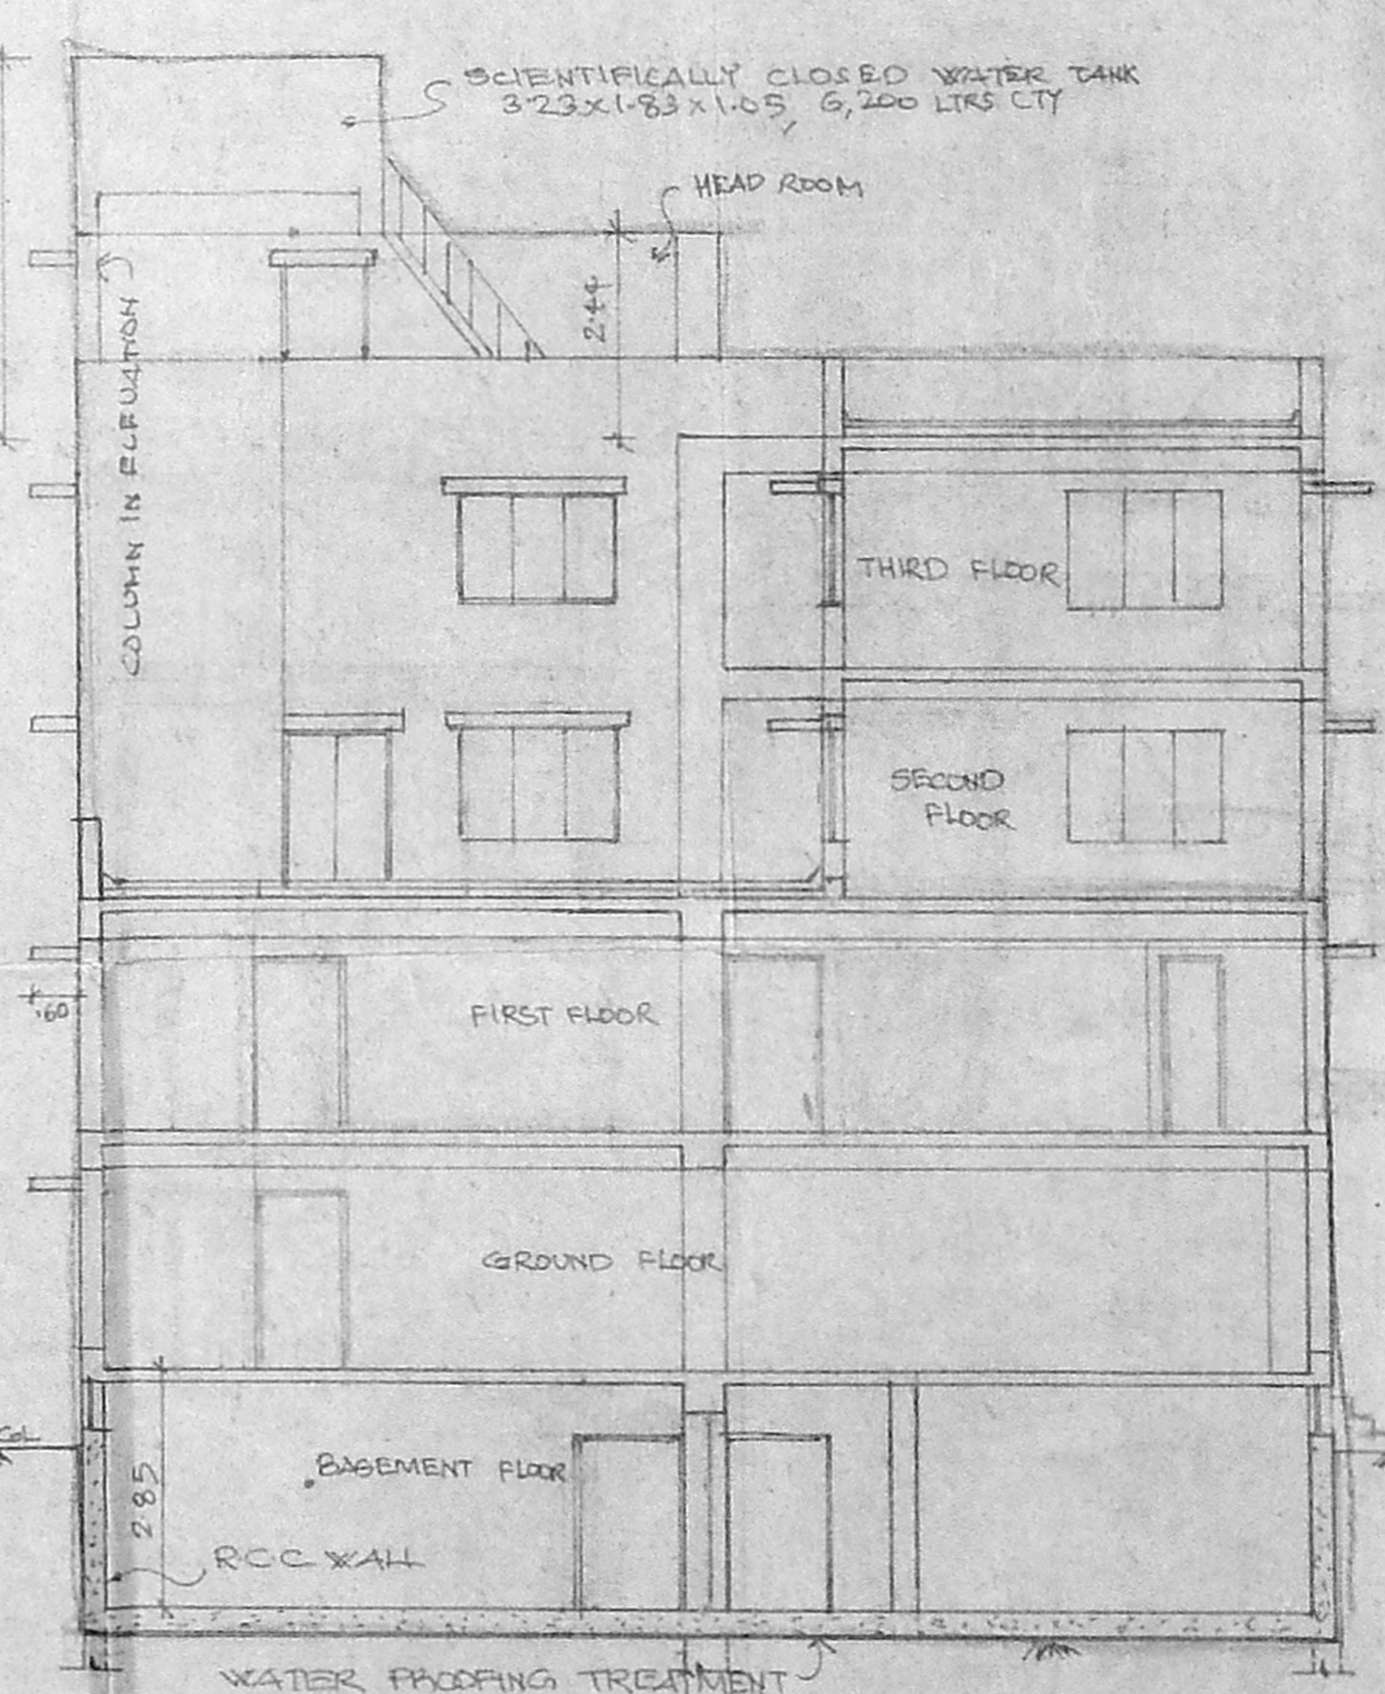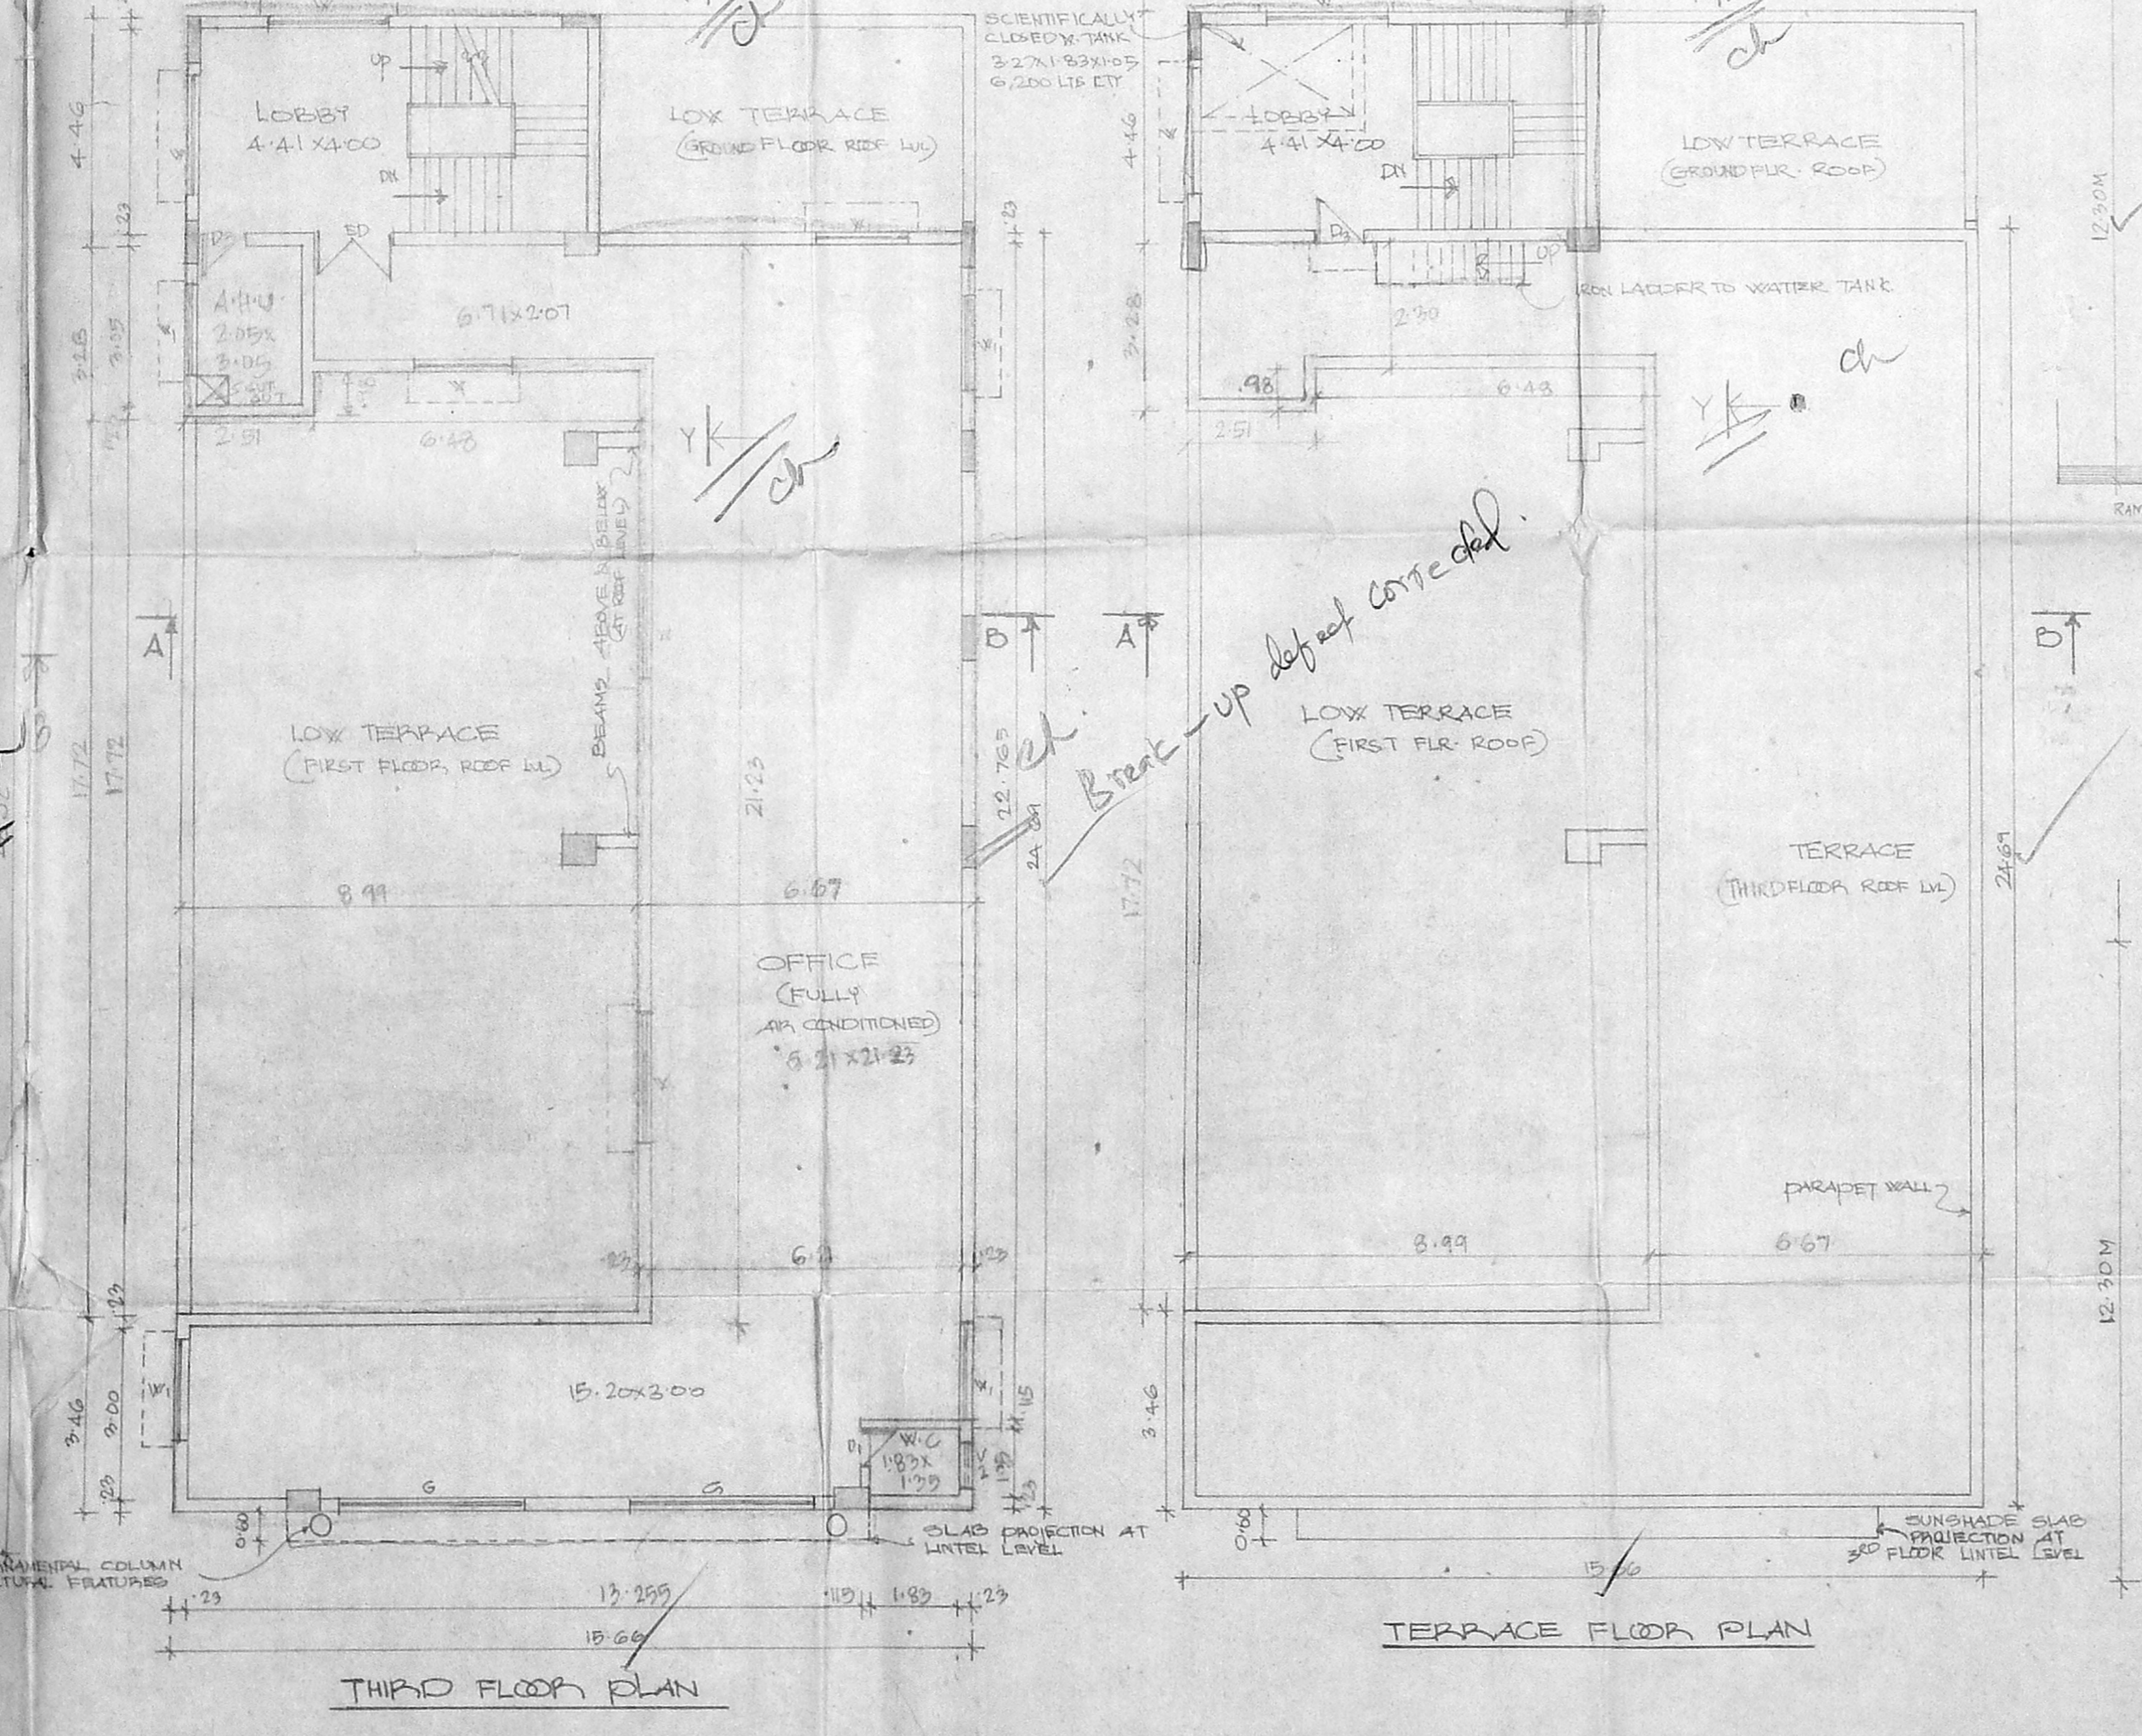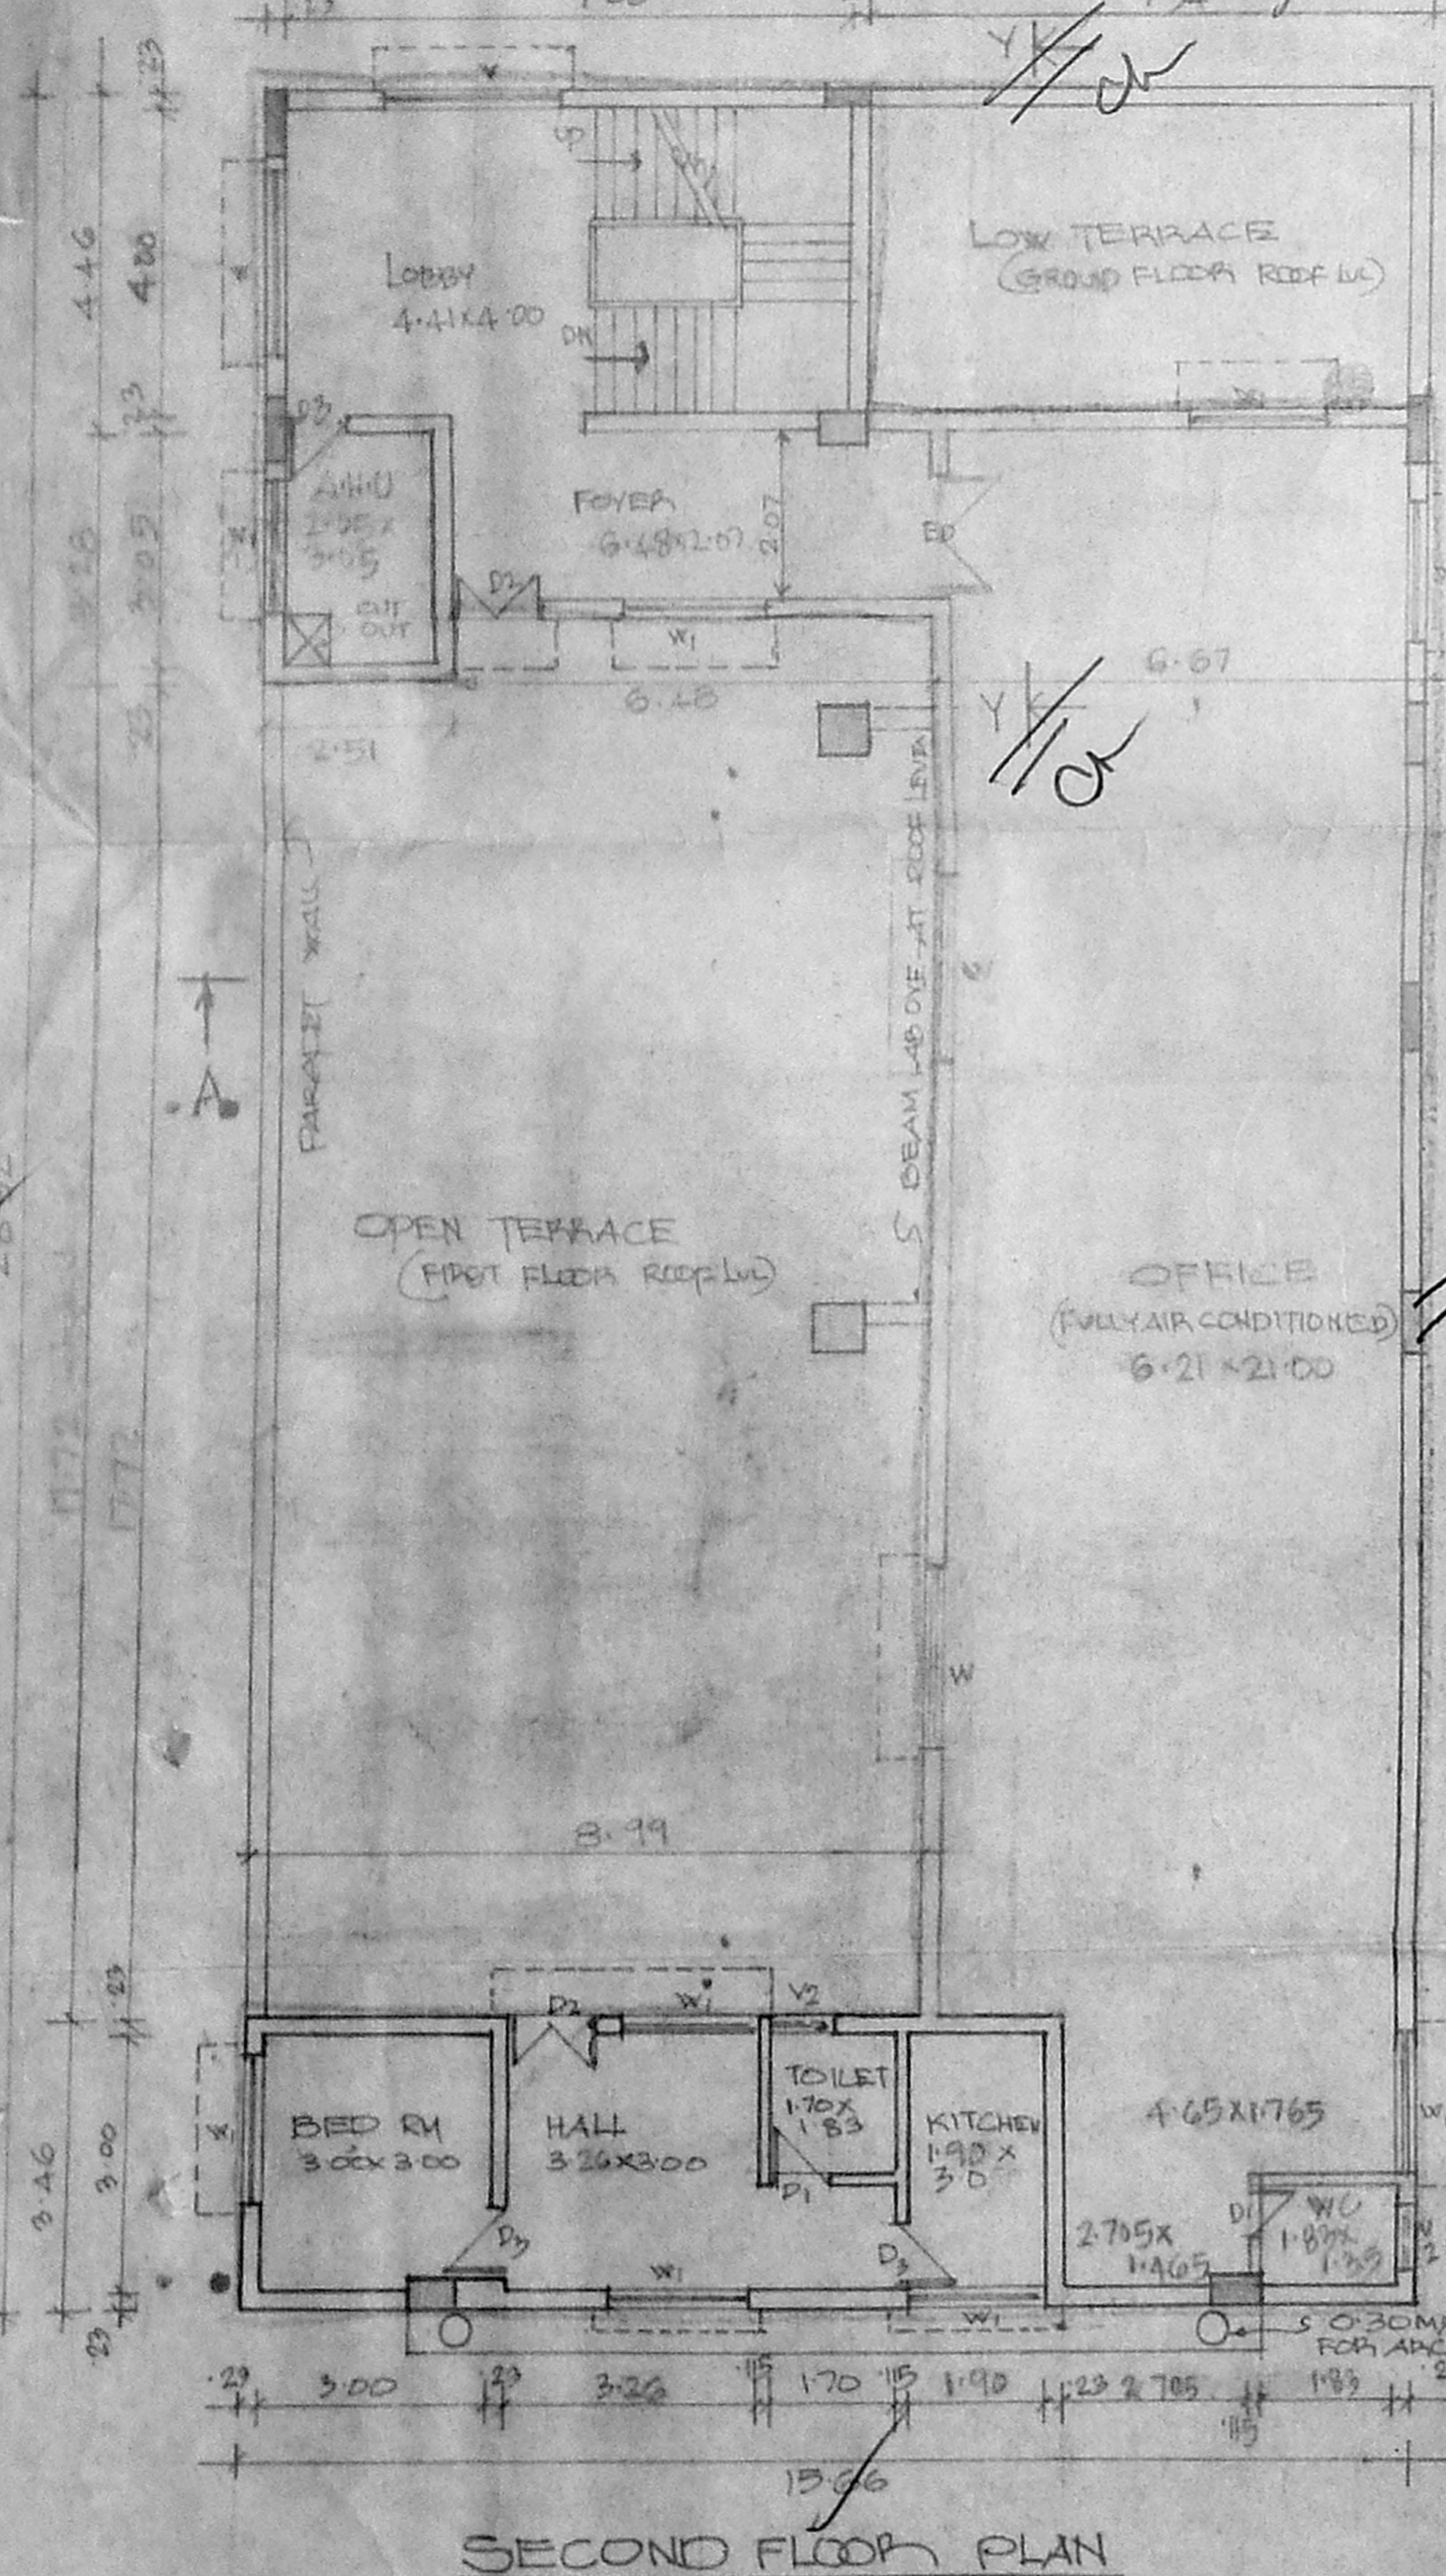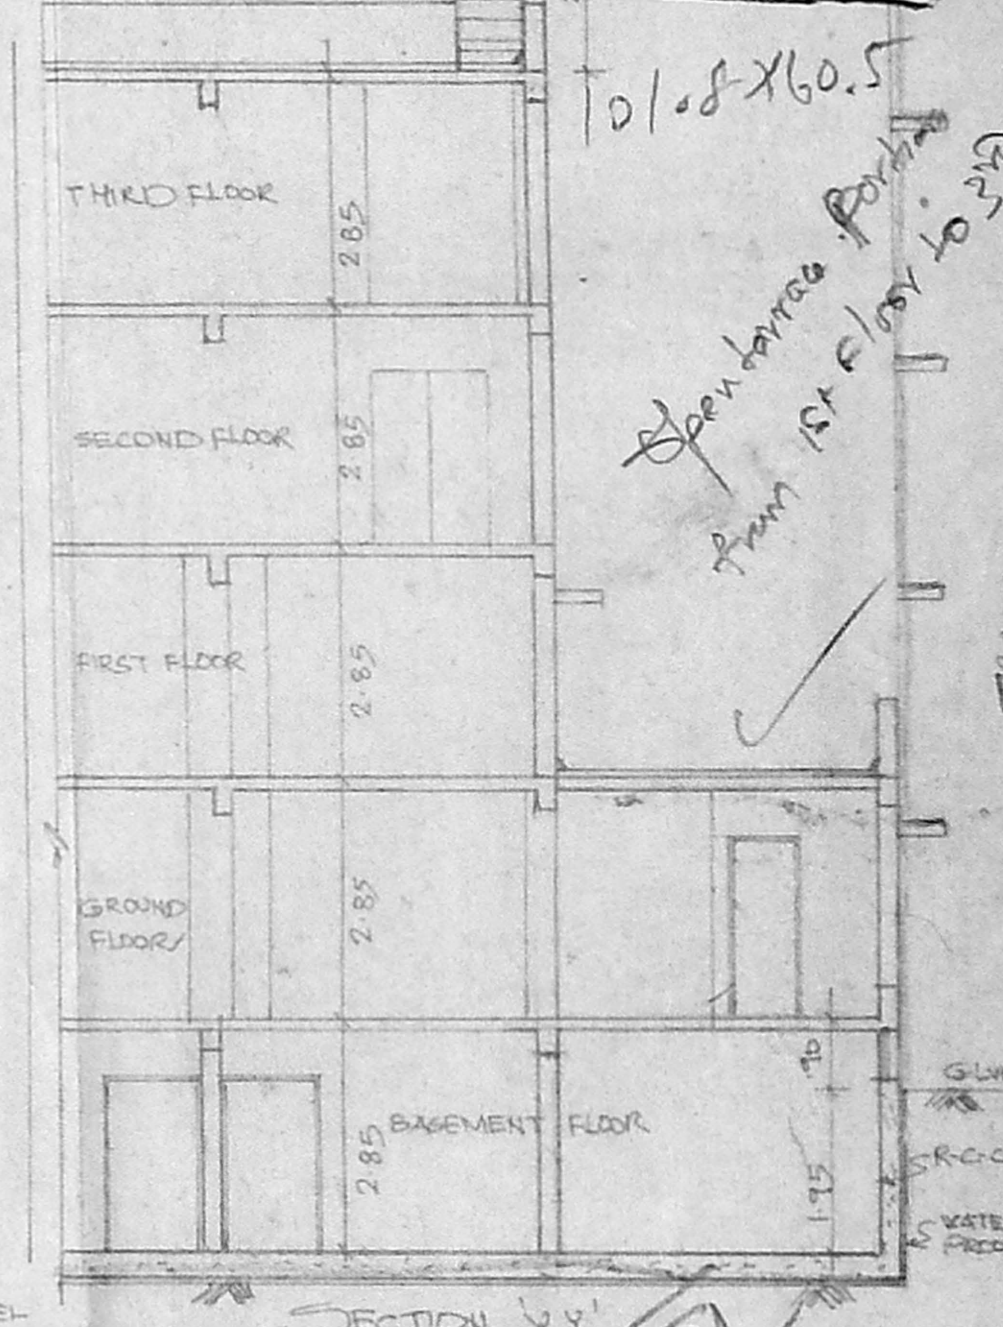

SPECIFICATIONS  
 40 PER SHEET No. 1

PROPOSED BUILDING  
 AT DOOR No: 110,  
 USMAN ROAD T. NAGAR,  
 CHENNAI-17.

TS No: 5437  
 BLOCK No: 125  
 REVENUE DIVISION: T. NAGAR  
 MAMBALAM - GUNDI TALUK

COLOUR INDEX:  
 PROPOSED

ALL DIMENSIONS ARE IN METRES  
 SCALE: 1:100

SHEET No: 2

POWER AGENT'S SIGNATURE

SIVA ANBARAN  
 M. Arch (U.S.A.), A.I.A.A.,  
 Regd. Architect, 110, 111, 112,1000

ARCHITECT'S SIGNATURE