

SCHEDULE OF JOINERY

R/S1	ROLLING SHUTTER	3.05 x 2.42
R/S2	ROLLING SHUTTER	1.93 x 2.42
D1	DOOR	0.91 x 2.10
D2	DOOR	0.75 x 2.10
W	WINDOW	1.52 x 1.37
V	VENTILATOR	0.91 x 1.37
V1	VENTILATOR	0.61 x 0.45

CMDA 'C' / PP No. 1
C. No. C2/25004/95
Asst. _____
Scrutiny: _____

AREA STATEMENT

PART	IN SQ. M.
PLOT AREA	107.28
A.P.	D.P.
GROUND FLOOR	55.38
FIRST FLOOR	55.38
PLOT COVERAGE	51.62%
FLOOR SPACE INDEX	1.03

REFERENCE

PROPOSED WORK :





SITE BOUNDARY :

EXG. ROADS :

PROJECT

PLAN SHOWING THE PROPOSED OFFICE CUM GODOWN BUILDING IN PLOT No. D21, S. No. 810/2pt AND 811/2pt OF MADAVARAM VILLAGE, AT BUS & TRUCK TERMINALS, CHENGAI M.G.R. DISTRICT.

A. G. S. OWNER

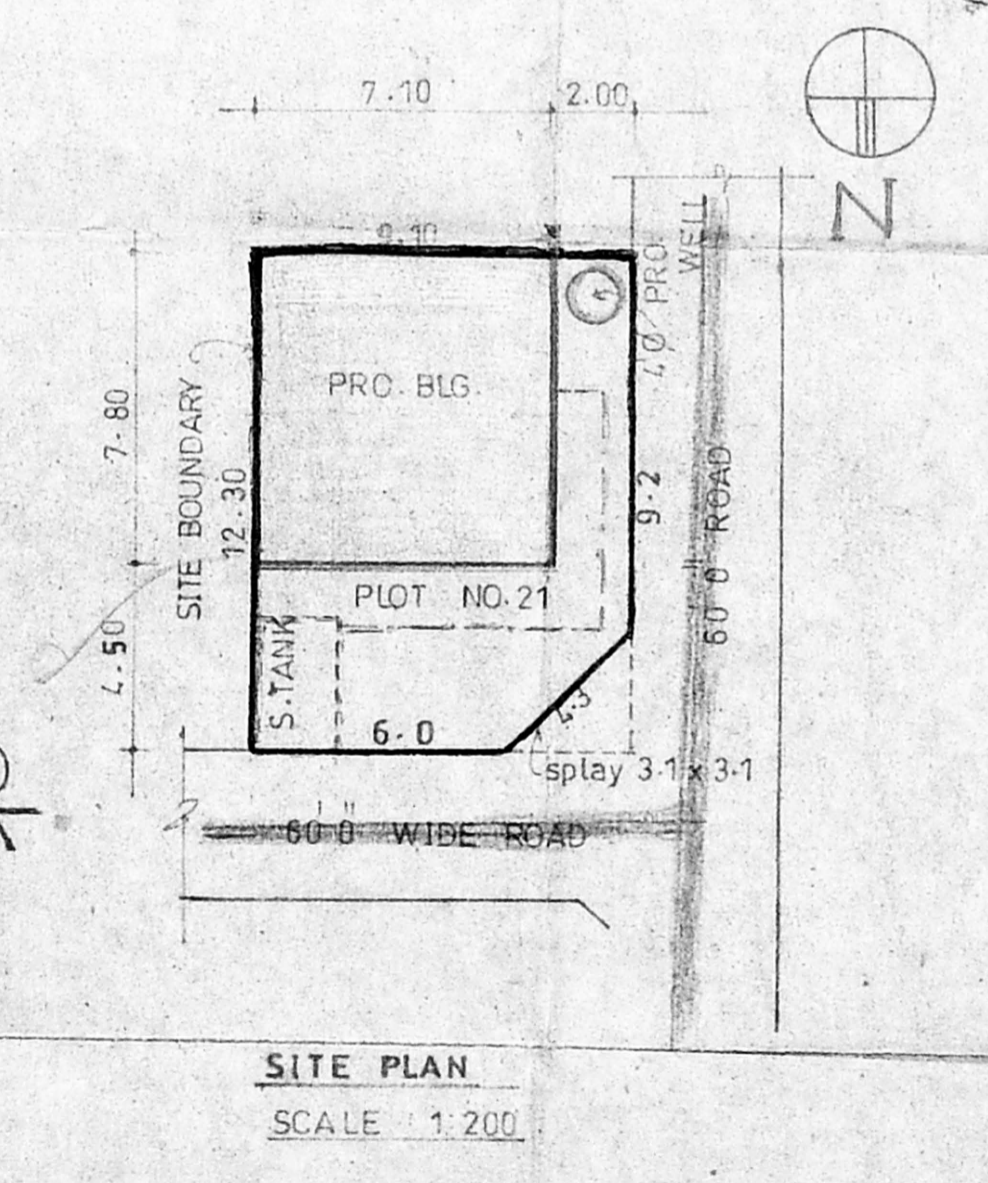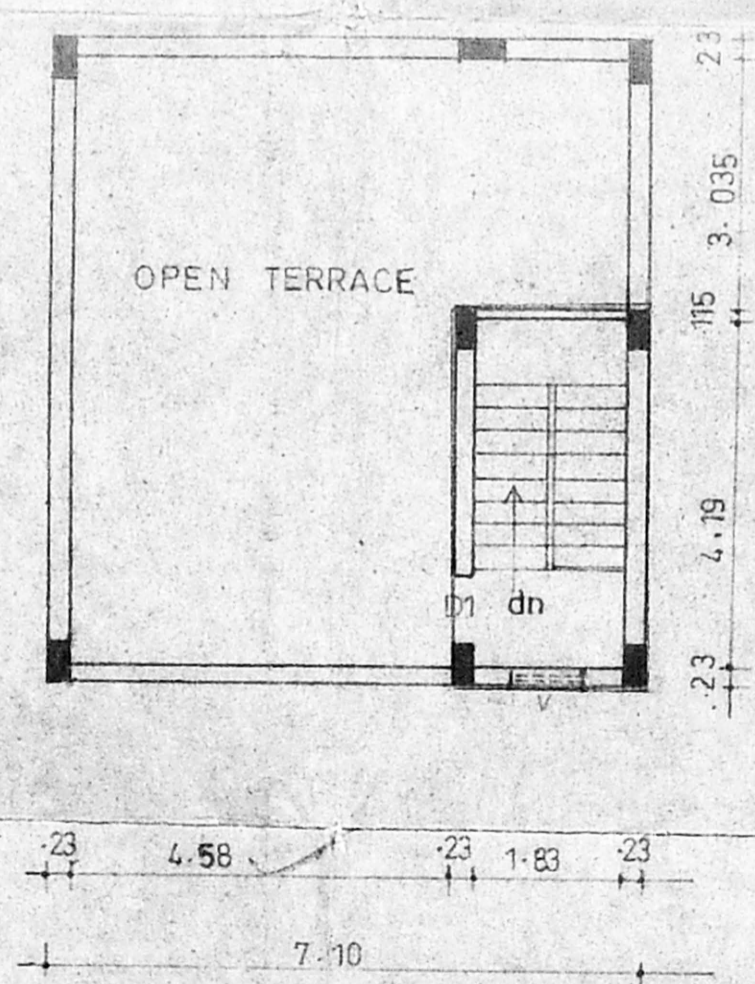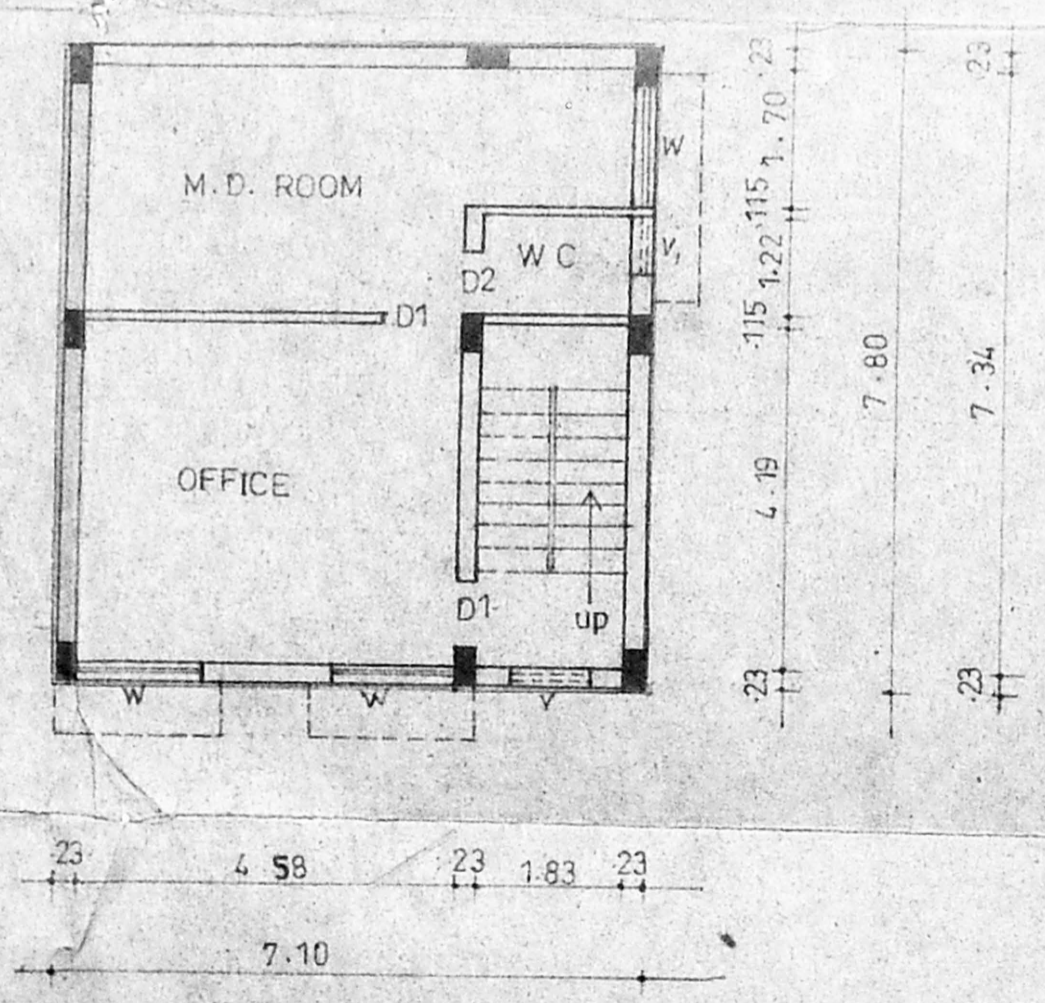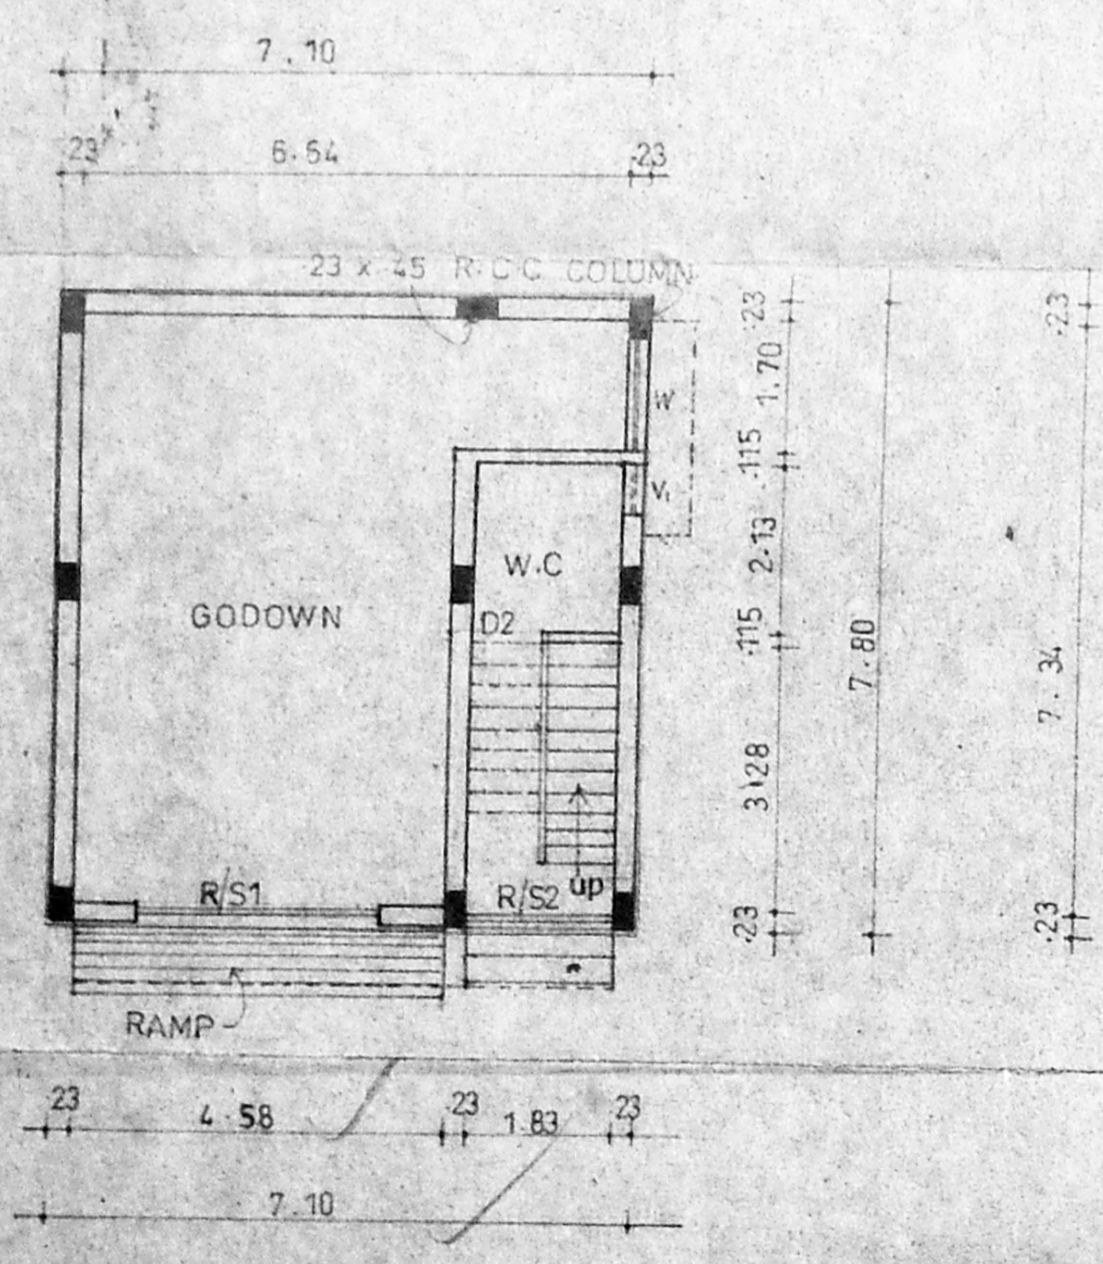

LICENSED SURVEYOR

K. SELVAM, B.E. AMIE, C. Eng (I) A.I.V.,
Consulting Civil Engineer Chartered Engineer,
Approved Valuer, Licensed Surveyor,
Class-I, Reg. No. 319/99/2000
Corporation of Chennai,
No. 1/69, Mogappair East,
CHENNAI-600 050,
Ph: 6248264