

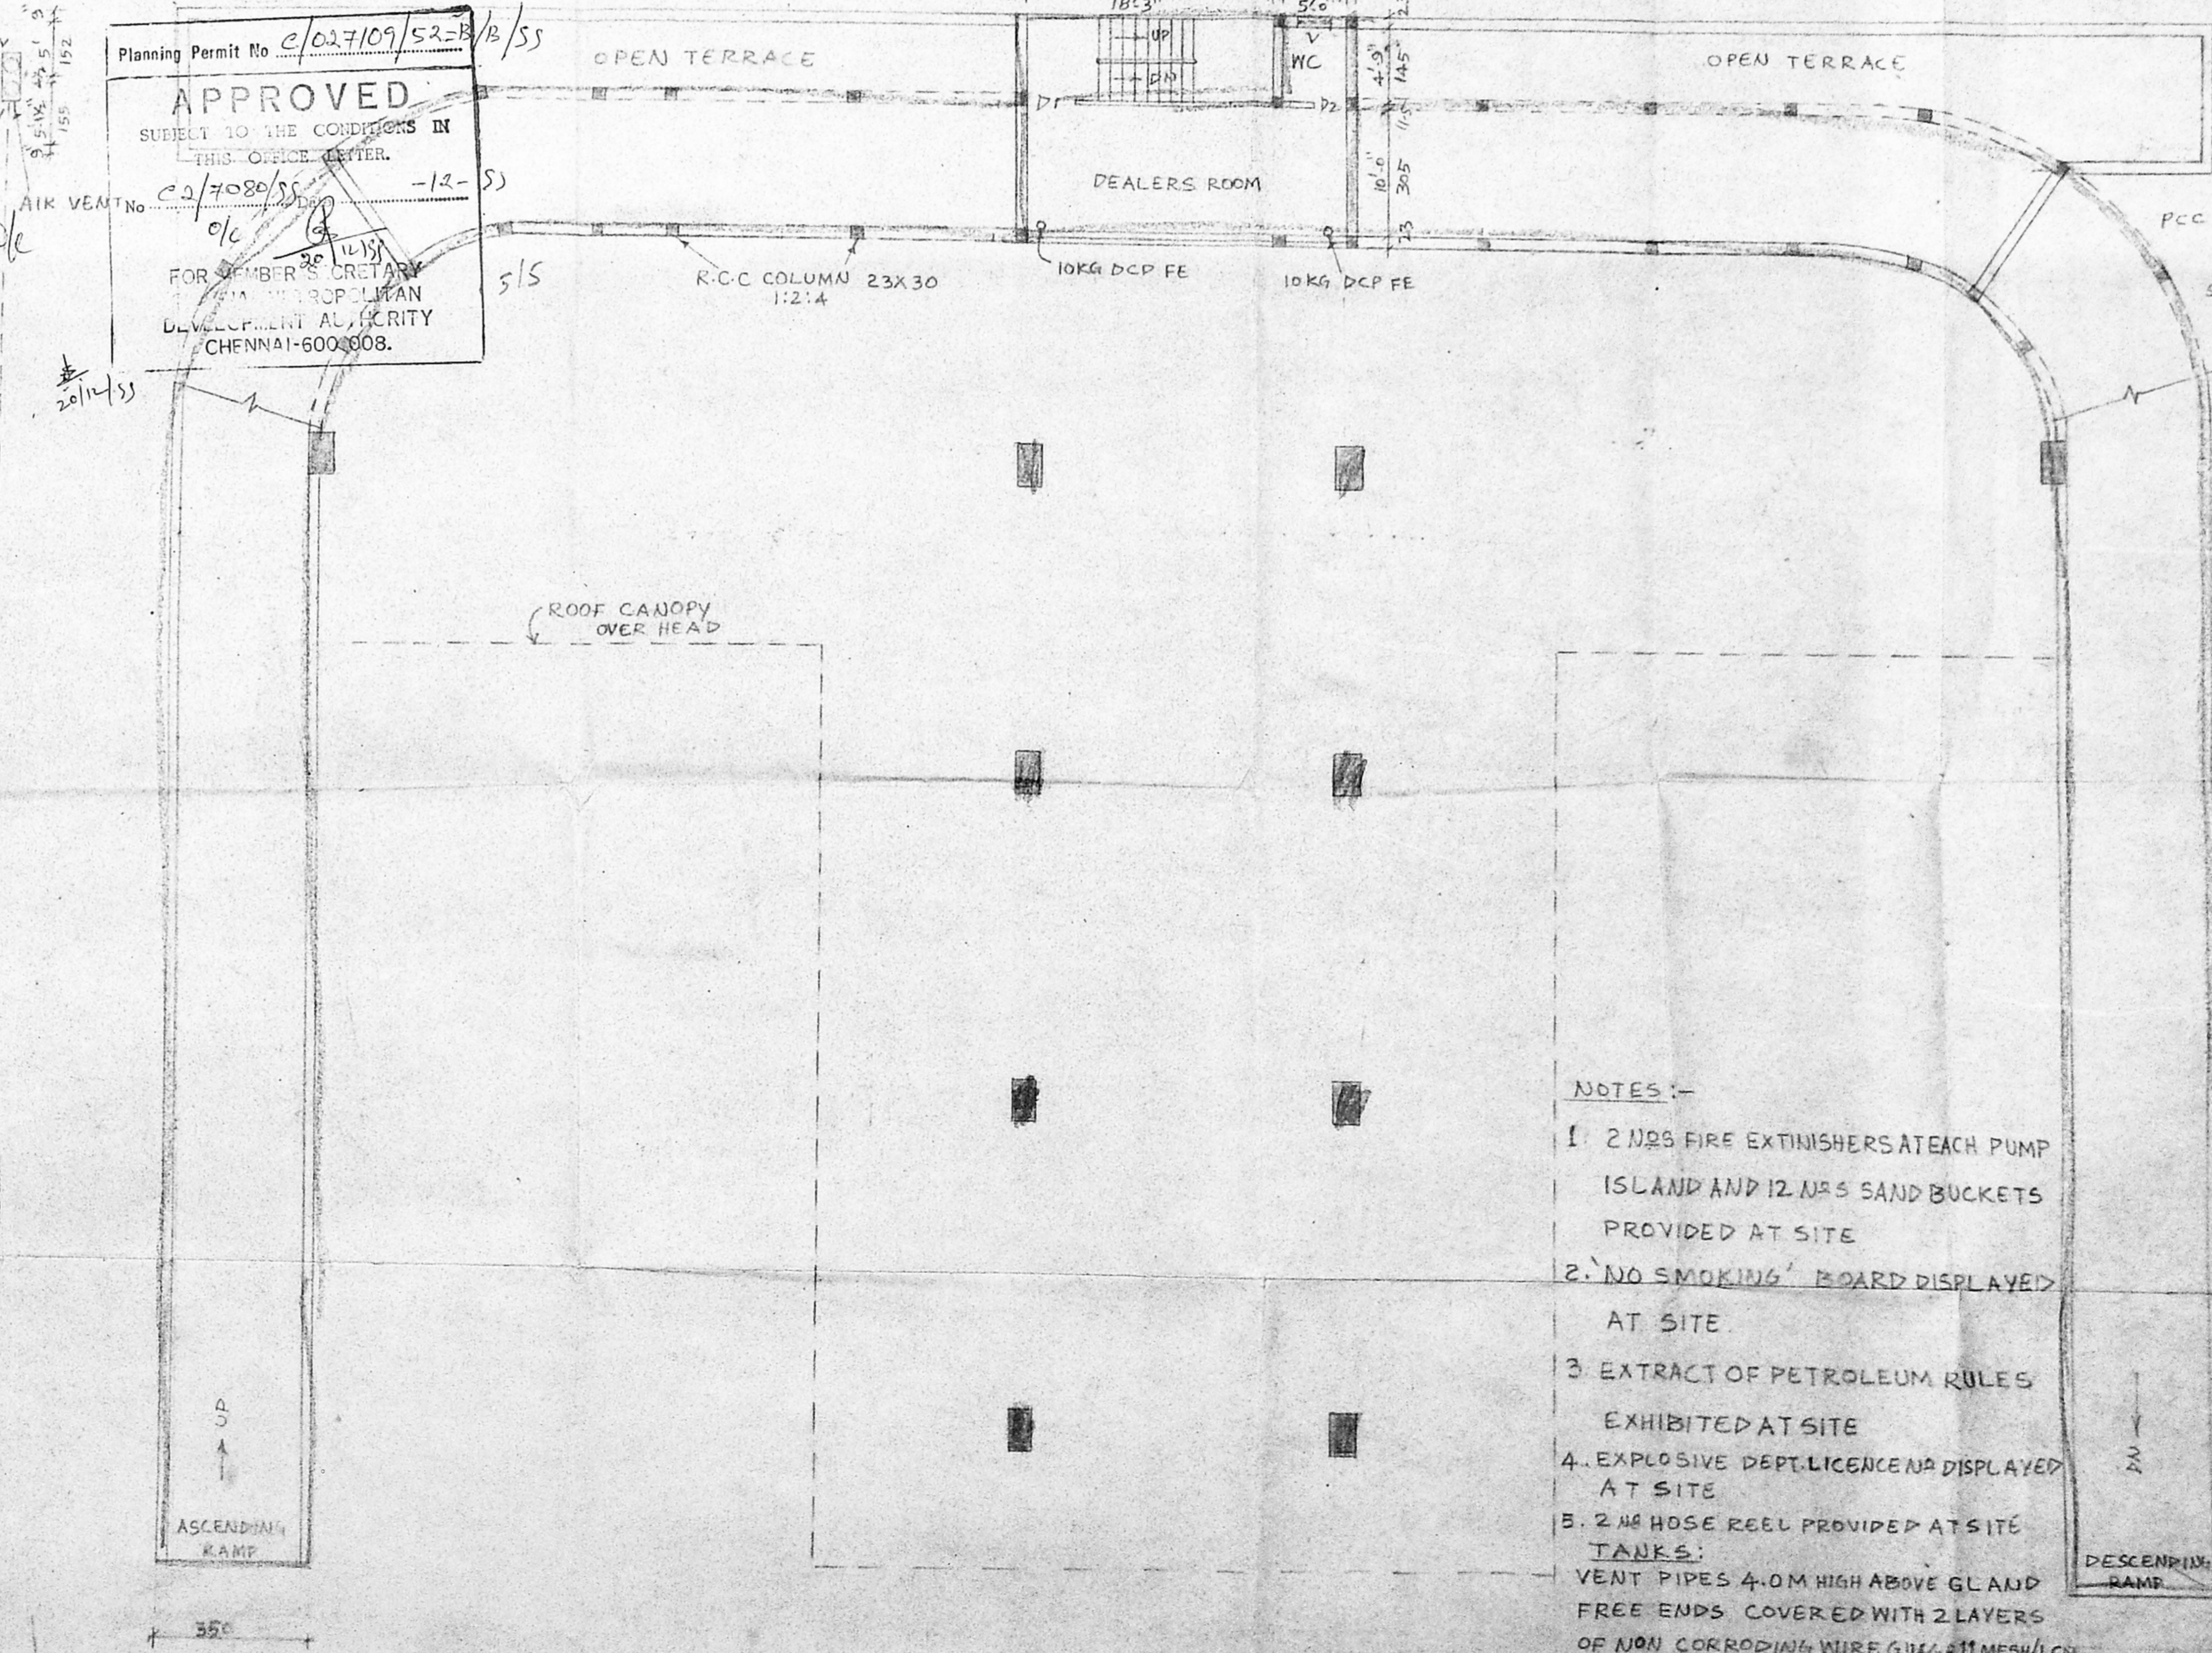
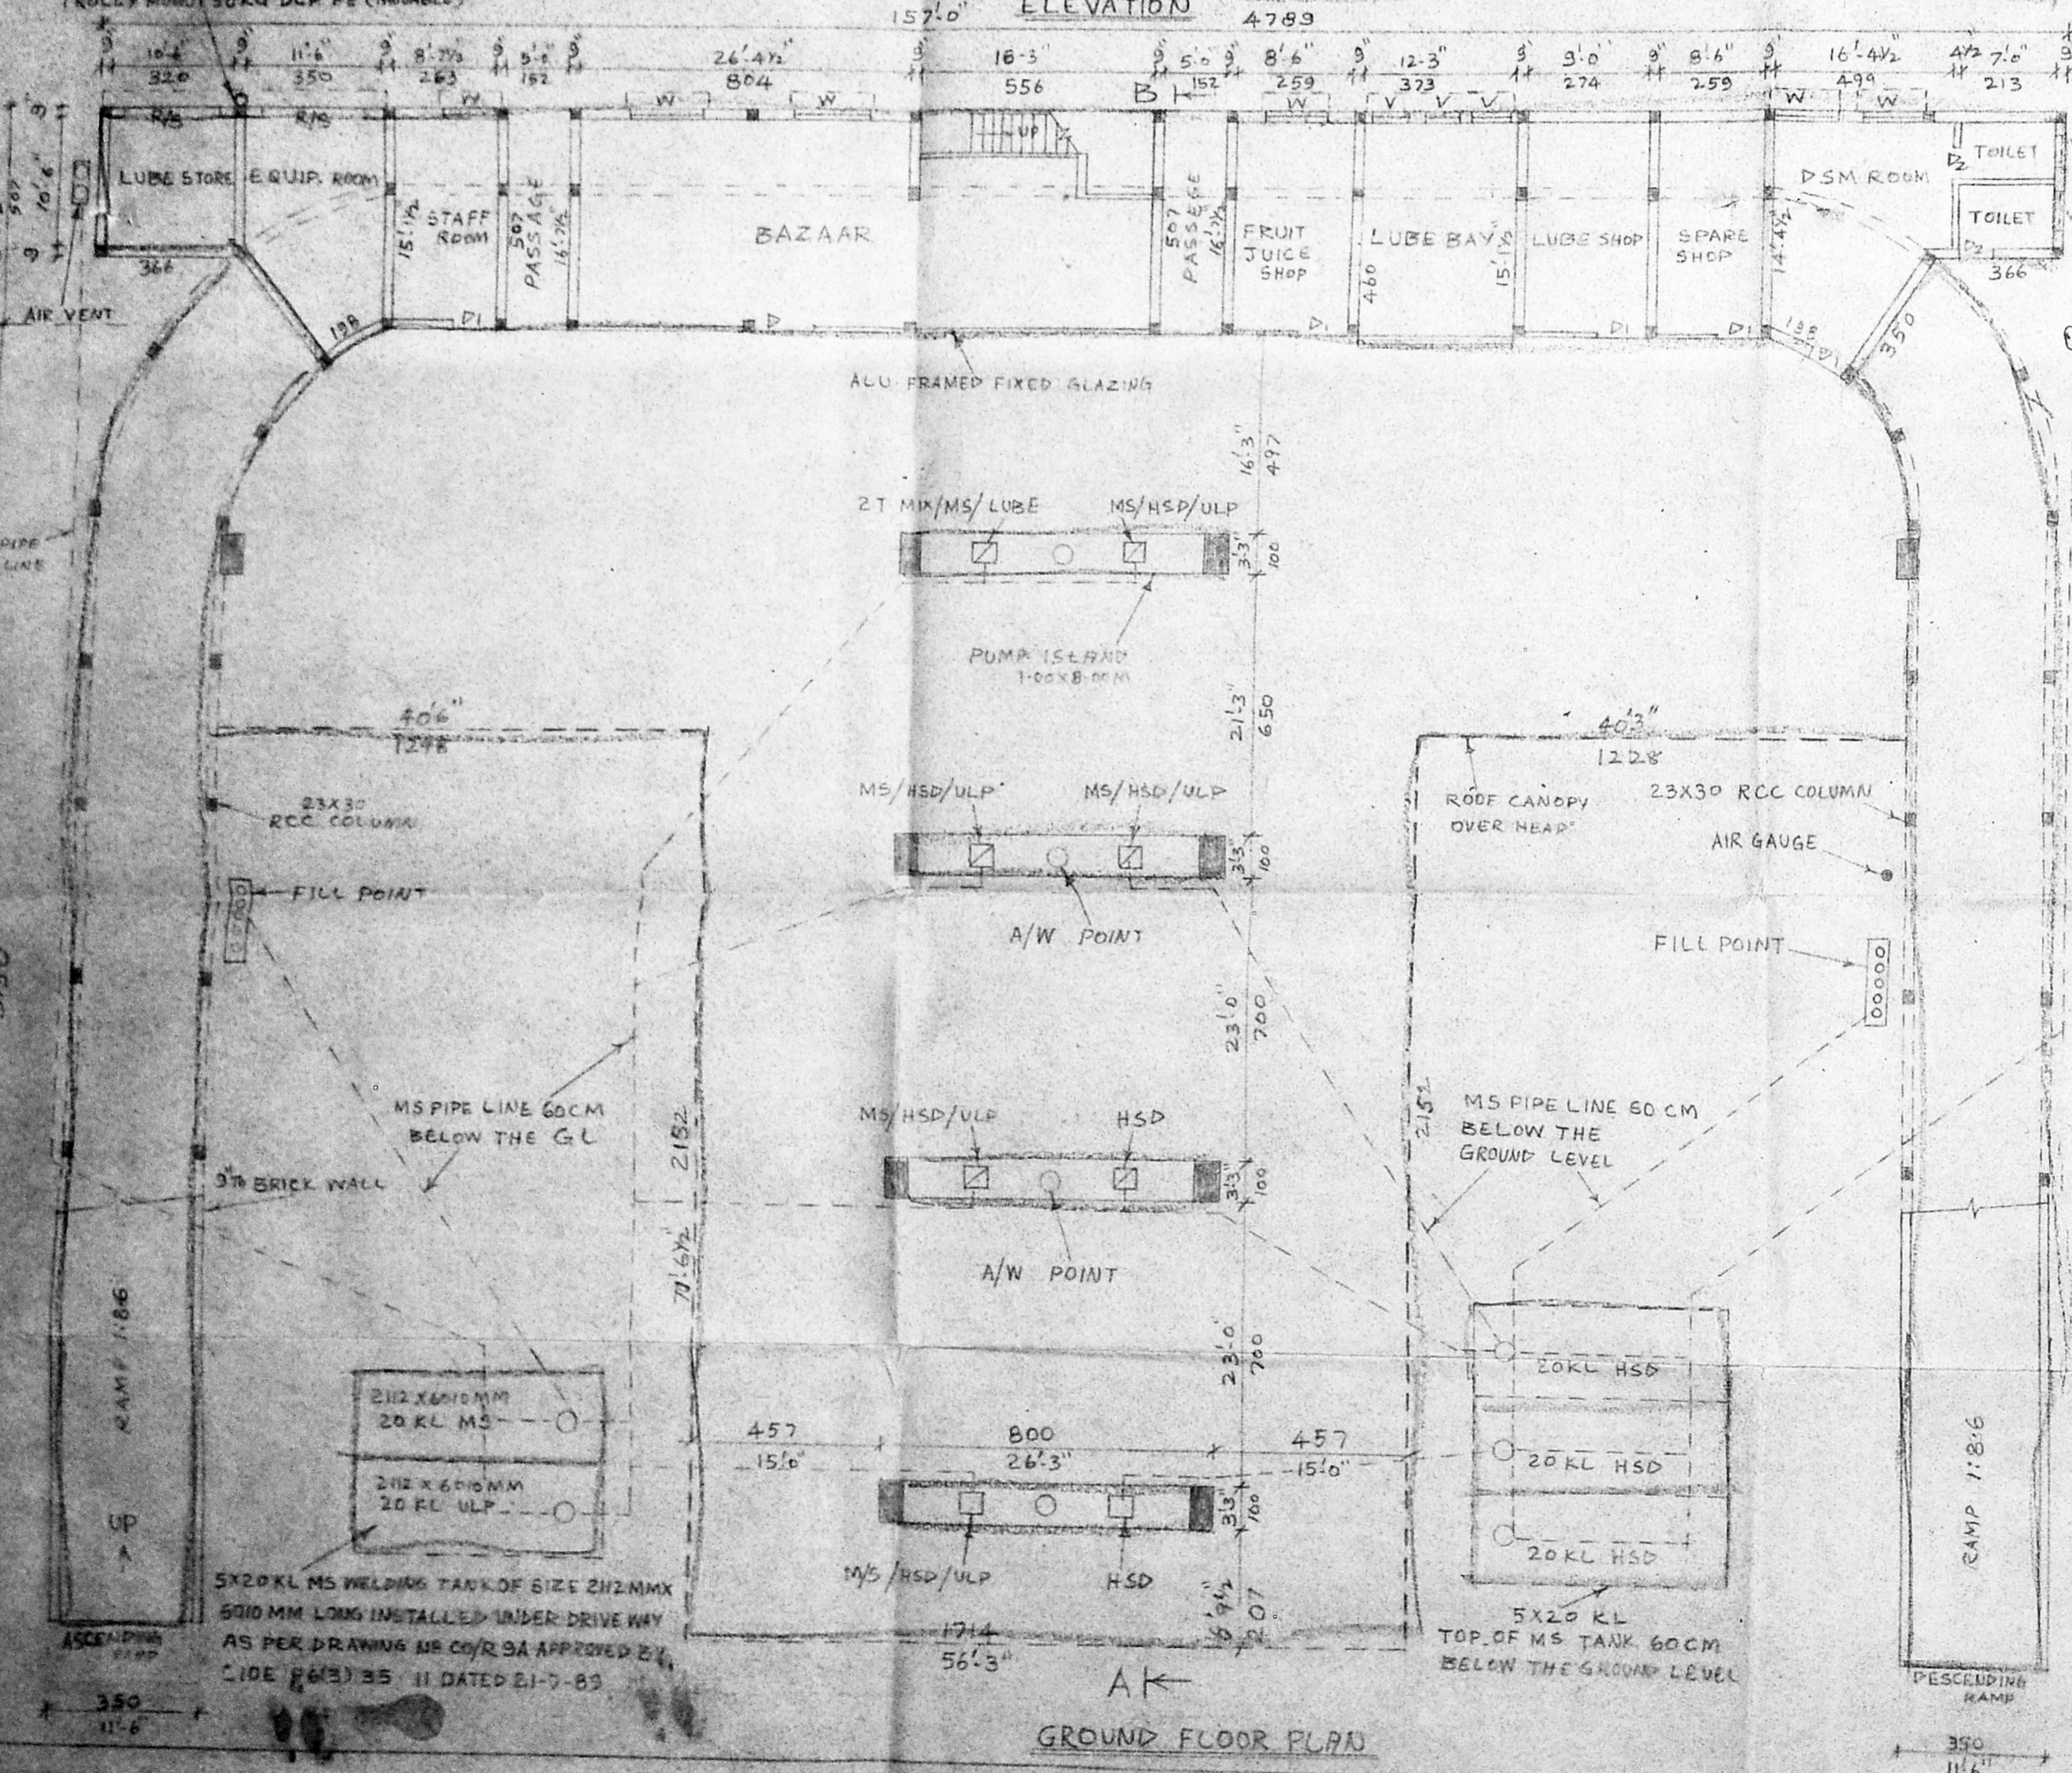
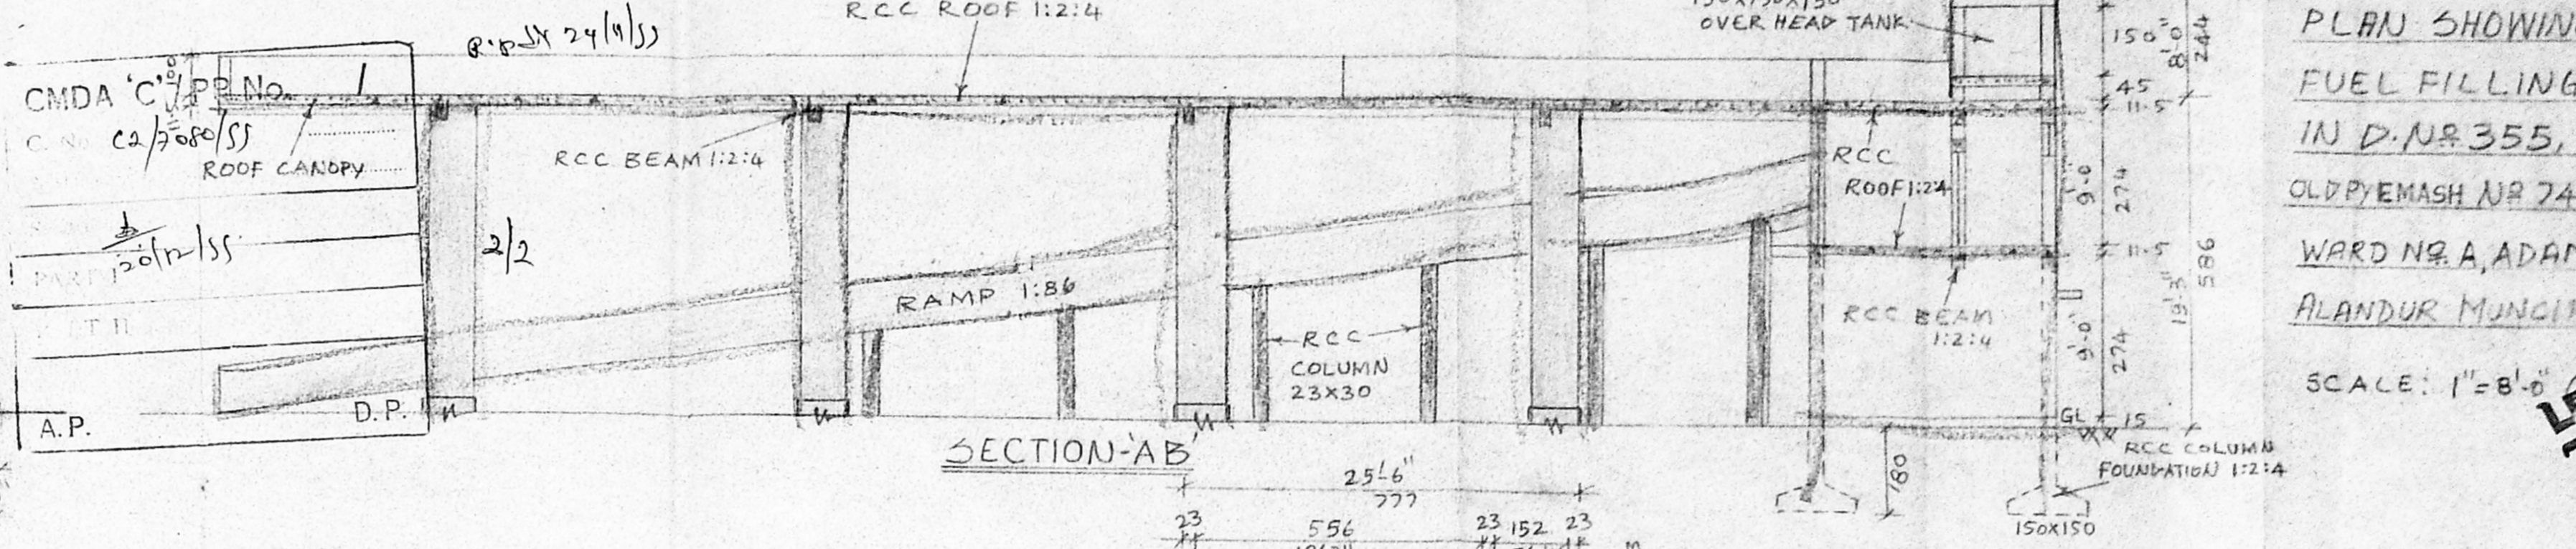


PLAN SHOWING THE PROPOSED FUEL FILLING STATION AND SHOPS IN D. NO. 355, G.S.T. ROAD, OLD P. YEMASH NO. 748 & 749, TS. NO. 3, B.K. NO. 2, WARD NO. A, ADAMBARKAM VILLAGE, ALANDUR MUNICIPALITY, CHENNAI-16.

SCALE: 1"=8'-0" (1:60)

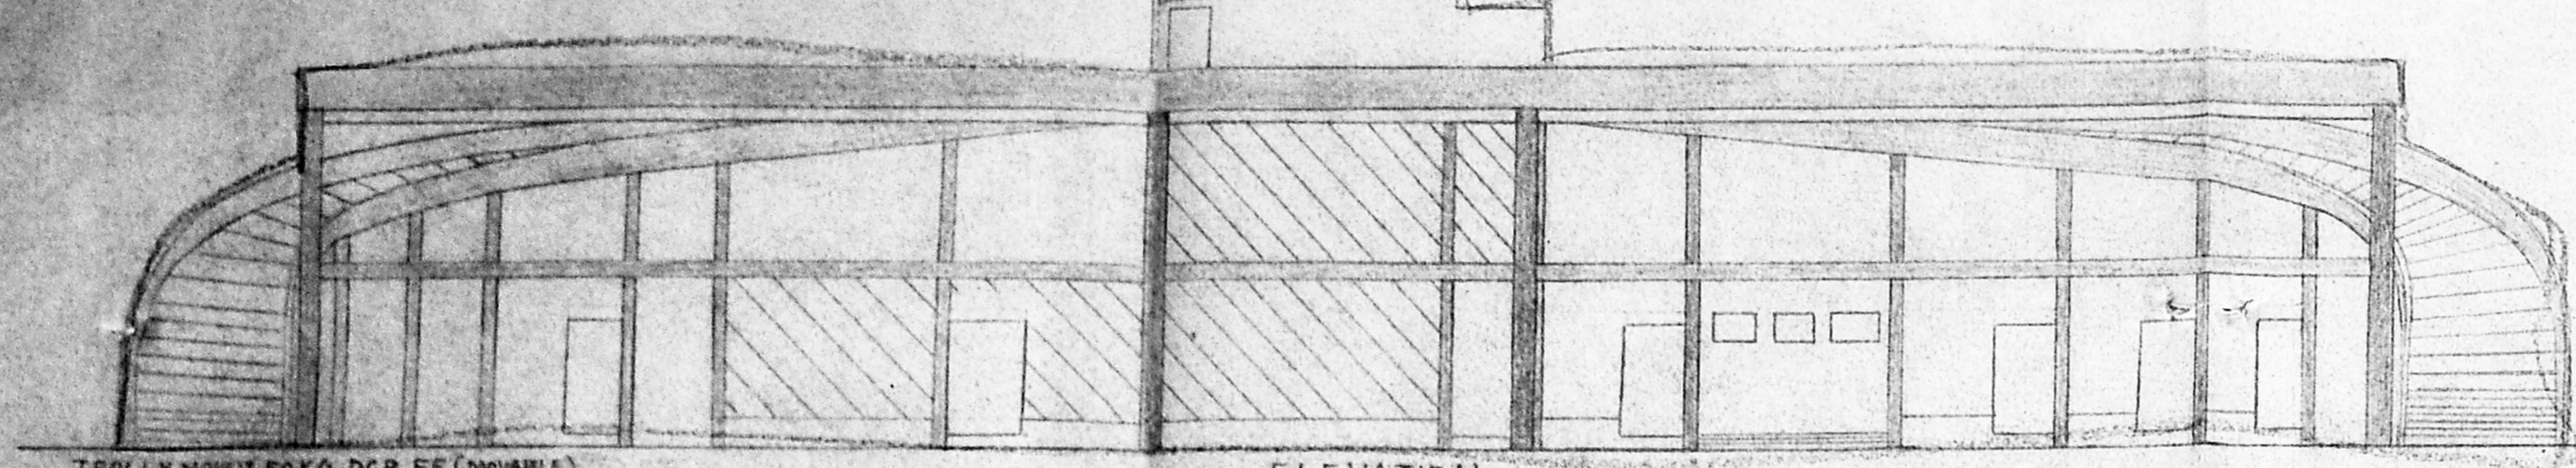

APPROVED  
SUBJECT TO THE CONDITIONS IN THIS OFFICE LETTER.  
FOR MEMBER'S SECRETARY  
MADRAS MUNICIPAL CORPORATION  
DEVELOPMENT AUTHORITY  
CHENNAI-600008.

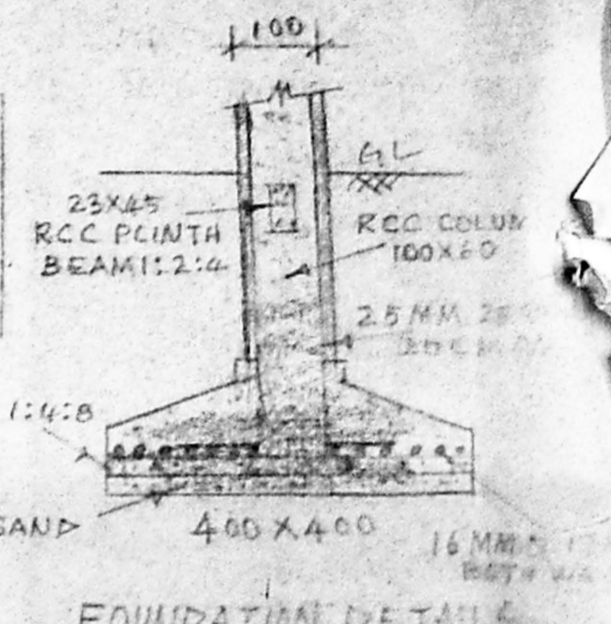

- JOINERIES DETAILS
- D ALUM GLAZED DOOR 120X210
  - D1 ALUM GLAZED DOOR 100X210
  - D2 ALUM GLAZED DOOR 76X210
  - D3 BWP FLUSH DOOR 76X210
  - W ALUM GLAZED WINDOW 122X112
  - V ALUM GLAZED VENT/LOUVER 76X210
  - RS. ROLLING SHUTTER
- PROPOSAL  
EX-ROAD  
SITE BOUNDARY

- NOTES:-
1. 2 NOS FIRE EXTINGUISHERS AT EACH PUMP ISLAND AND 12 NOS SAND BUCKETS PROVIDED AT SITE
  2. 'NO SMOKING' BOARD DISPLAYED AT SITE
  3. EXTRACT OF PETROLEUM RULES EXHIBITED AT SITE
  4. EXPLOSIVE DEPT. LICENCE NA DISPLAYED AT SITE
  5. 2 NOS HOSE REEL PROVIDED AT SITE
- TANKS:  
VENT PIPES 4.0M HIGH ABOVE GLAND FREE ENDS COVERED WITH 2 LAYERS OF NON CORRODING WIRE GAUGE 11 MESH/CM

K.H. SUBRAMANIAN  
Territory Manager (Retail)  
SARATH PETROLEUM CORPORATION LTD.  
CHENNAI-600008

OWNER

G.L. VENKATEESHA  
Asst. Exe. Engineer (R.E.)  
Corporation of Chennai  
Licensed Surveyor Class I No. 267  
40, 6th Cross Street,  
BENDEY NAGAR, CHENNAI-600008  
LICENCE SURVEYOR