


TOTAL EXTENT (0.26 AC): 1052 M²
 PASSAGE AREA : 139.80 M²
 NO OF PLOTS : 8

NOTE:

- 1. SPLAY 10'x10'
- 2. MEASUREMENTS INDICATED ARE EXCLUDING SPLAY DIMENSIONS

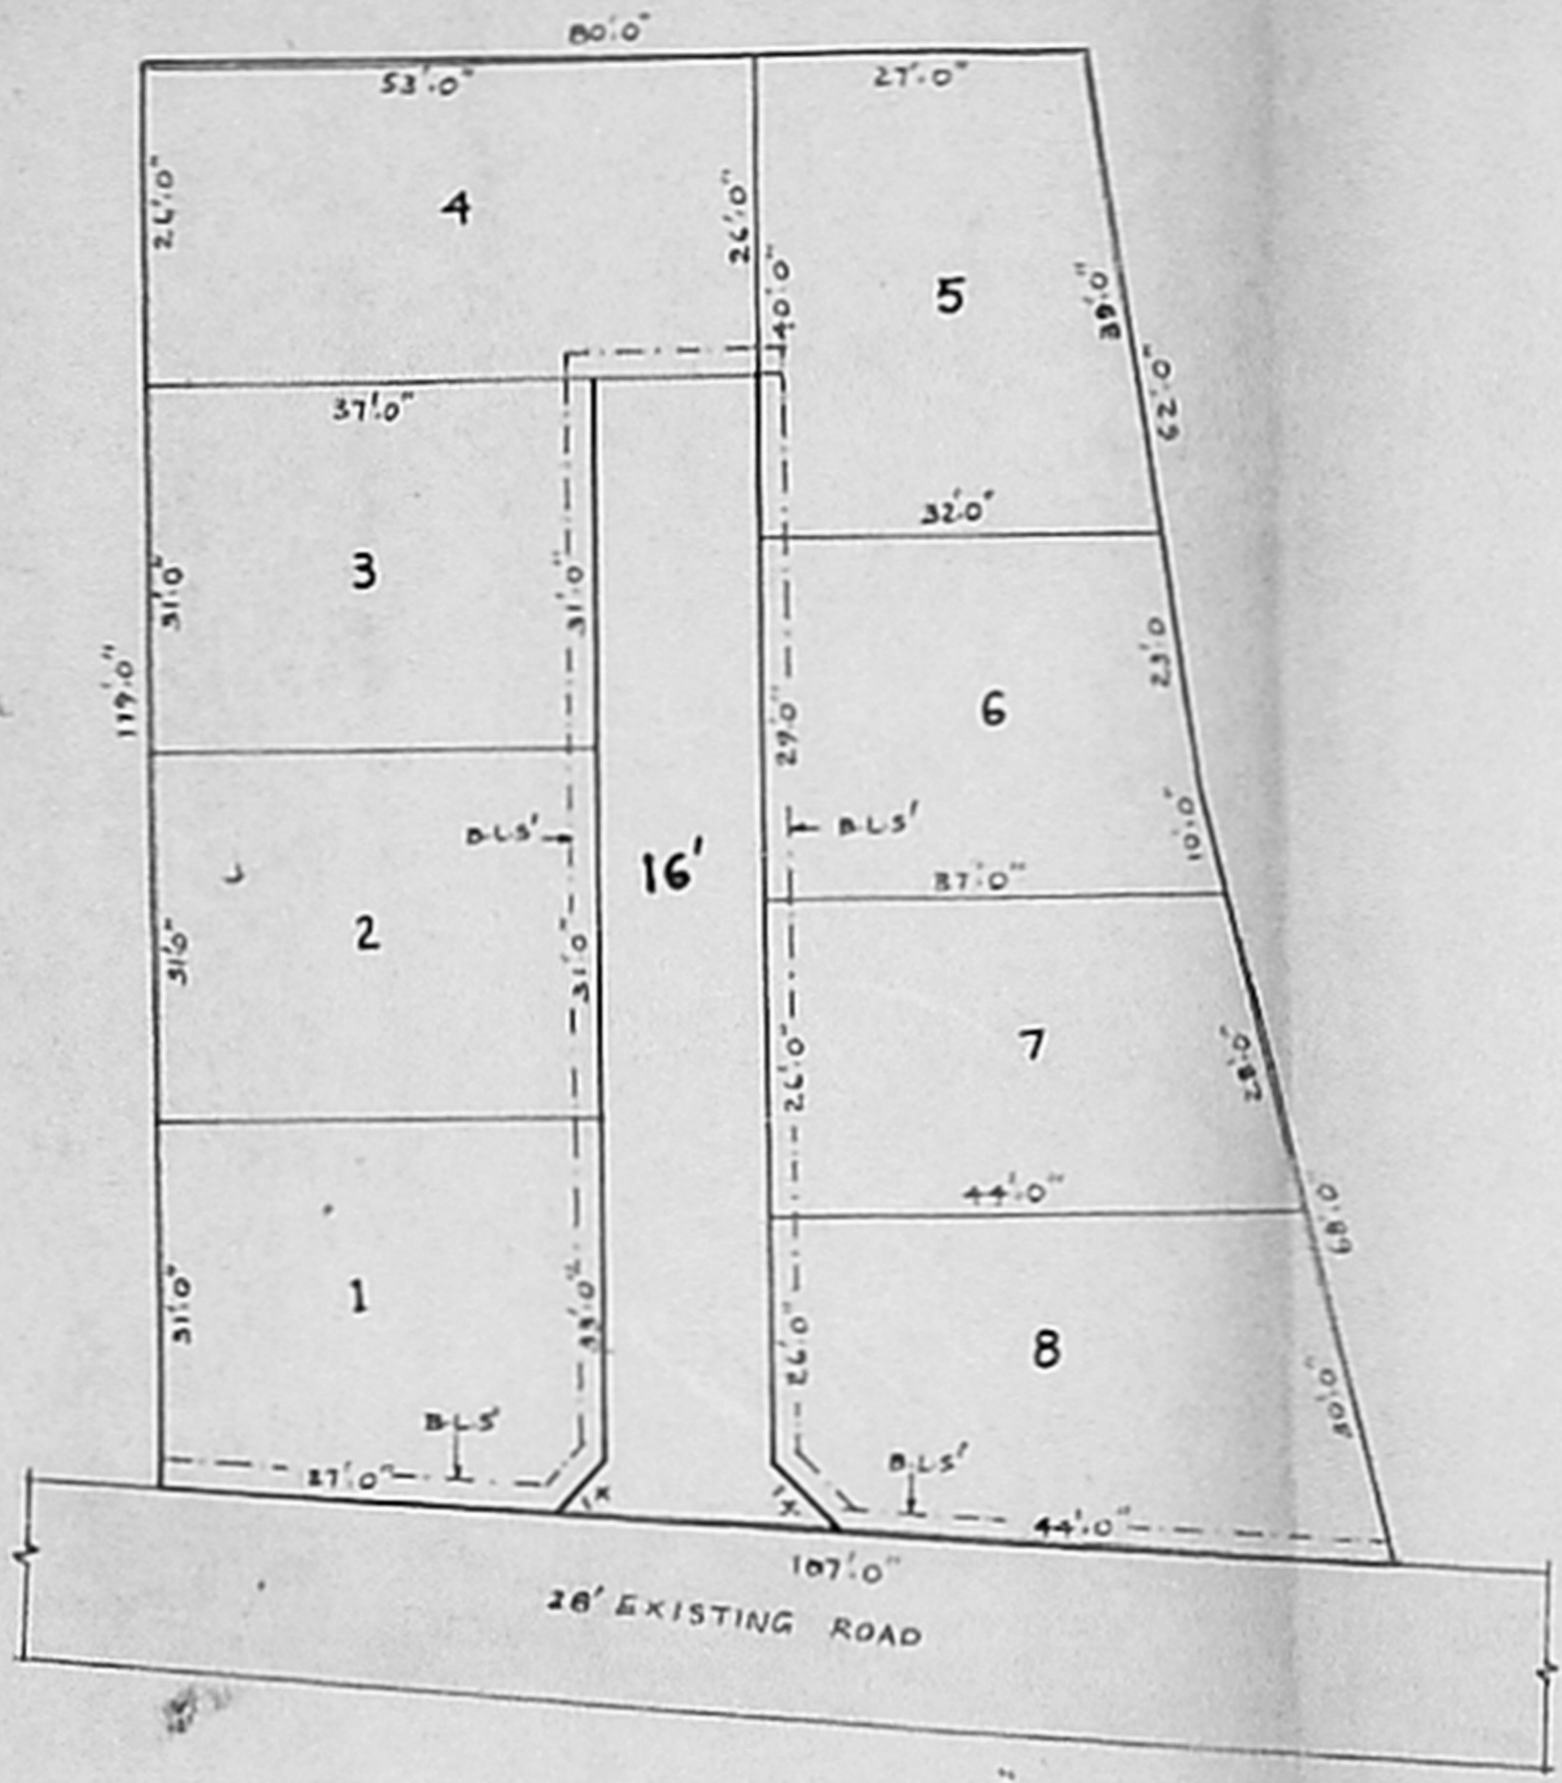

Traced by

PAI (VK)

AP. (R.R.G)

DP (R.R.G)

SP

CNP. 15/4/1979

P.P.D (T.N.H.B) No. 4
 L.O. 99

VIDE LETTER NO: L2/GMB/59
 DATED: 09.02

FOR MEMBER SECRETARY
 CHENNAI METROPOLITAN
 DEVELOPMENT AUTHORITY

TAMILNADU HOUSING BOARD

AMBATTUR MUNICIPALITY

LAYOUT OF HOUSE SITES IN S.No. 476/2A2 & 476/2B

OF AMBATTUR VILLAGE
 SCALE: 16' FEET TO AN INCH

