
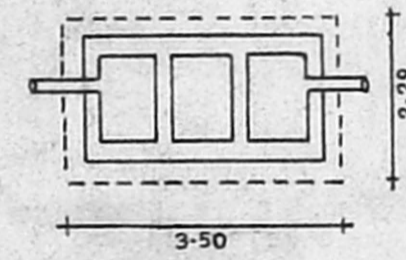
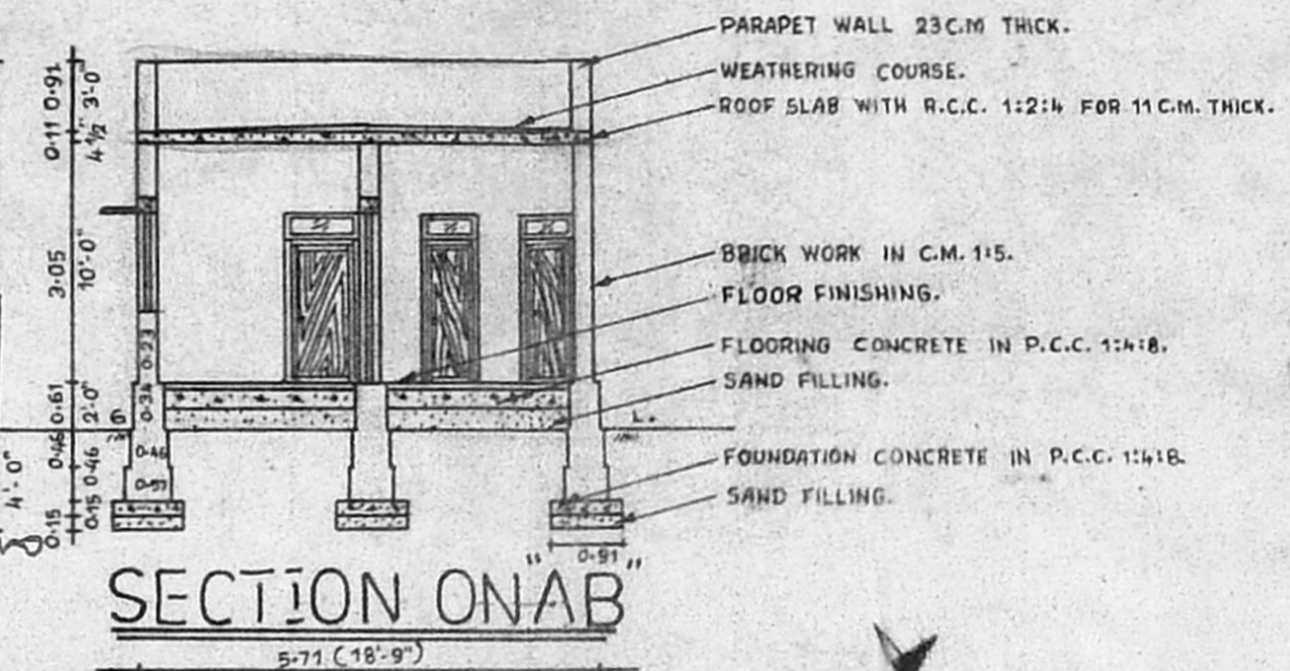
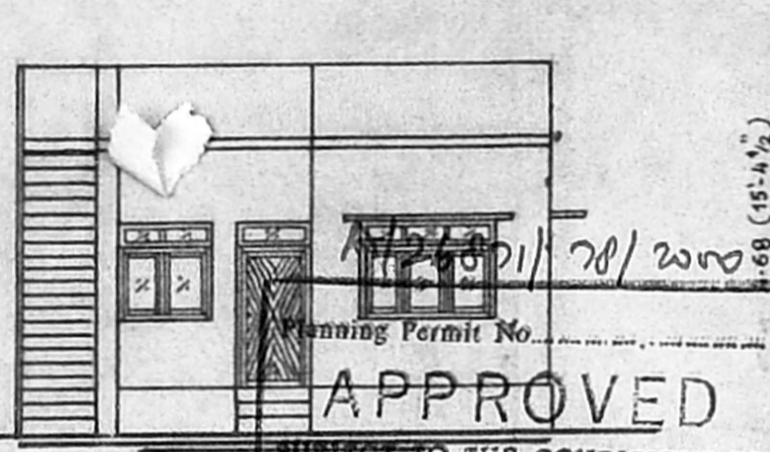


PLAN SHOWING THE PROPOSED CONSTRUCTION OF A RESIDENTIAL BUILDING AT PLOT NO. 14.G, IN P.S. NO. 73/66 PART, OF METTU STREET, ERNAVOOR VILLAGE, THIRUVOTTIYUR MUNICIPAL LIMIT,

ERNAVOOR, CHENNAI-600057. SCALE=1:100

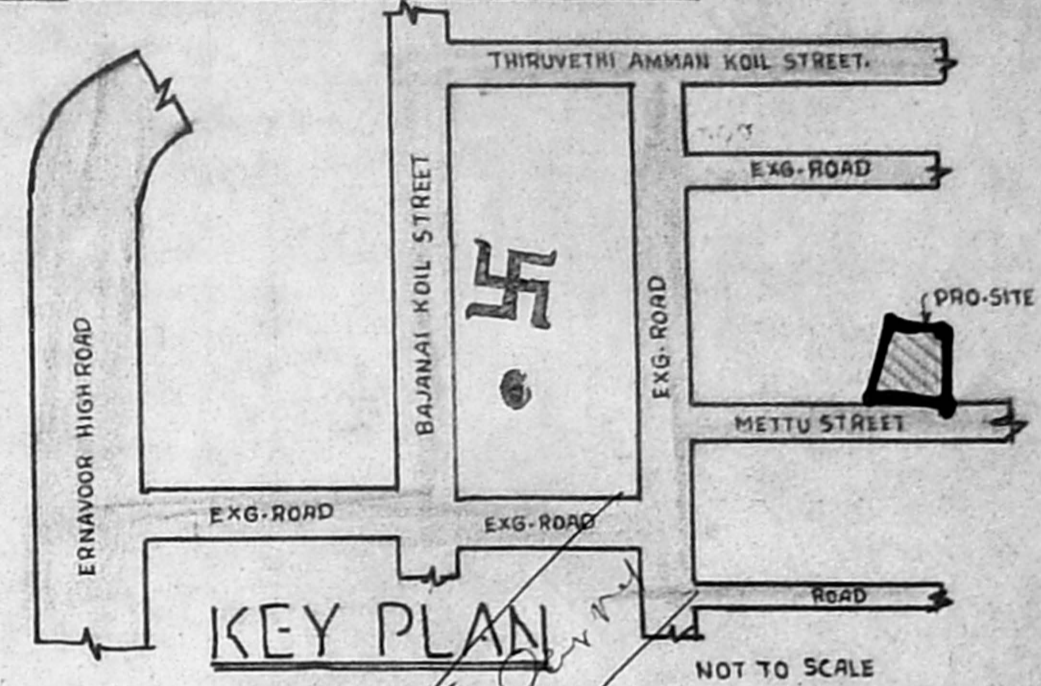


JOINERY DETAILS

D	DOOR	1-00 X 2-13
D <sub>1</sub>	DOOR	0-91 X 2-13
D <sub>2</sub>	DOOR	0-76 X 2-13
W	WINDOW	1-83 X 1-22
W <sub>1</sub>	WINDOW	1-22 X 1-22
V	VENTILATOR	0-91 X 0-61




STAIRCASE DETAILS

TREAD - 0-25 RISE - 0-175 WIDTH - 0-91

SITE AREA	SQ.M.	50 FT.
	125-00	1345-00
PRO. CONSTRUCTION AREA	57-27	612-00
PLOT COVERAGE	46%	
F.S.L.	0-46	

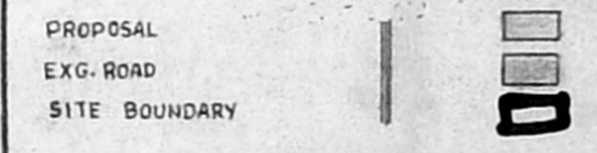

- NOTE
1. ALL MEASUREMENTS ARE IN METER & FEET
  2. SITE PLAN MEASUREMENT REFER TO AS PER TOWN SURVEY FIELD REGISTER EXTRACT COPY.

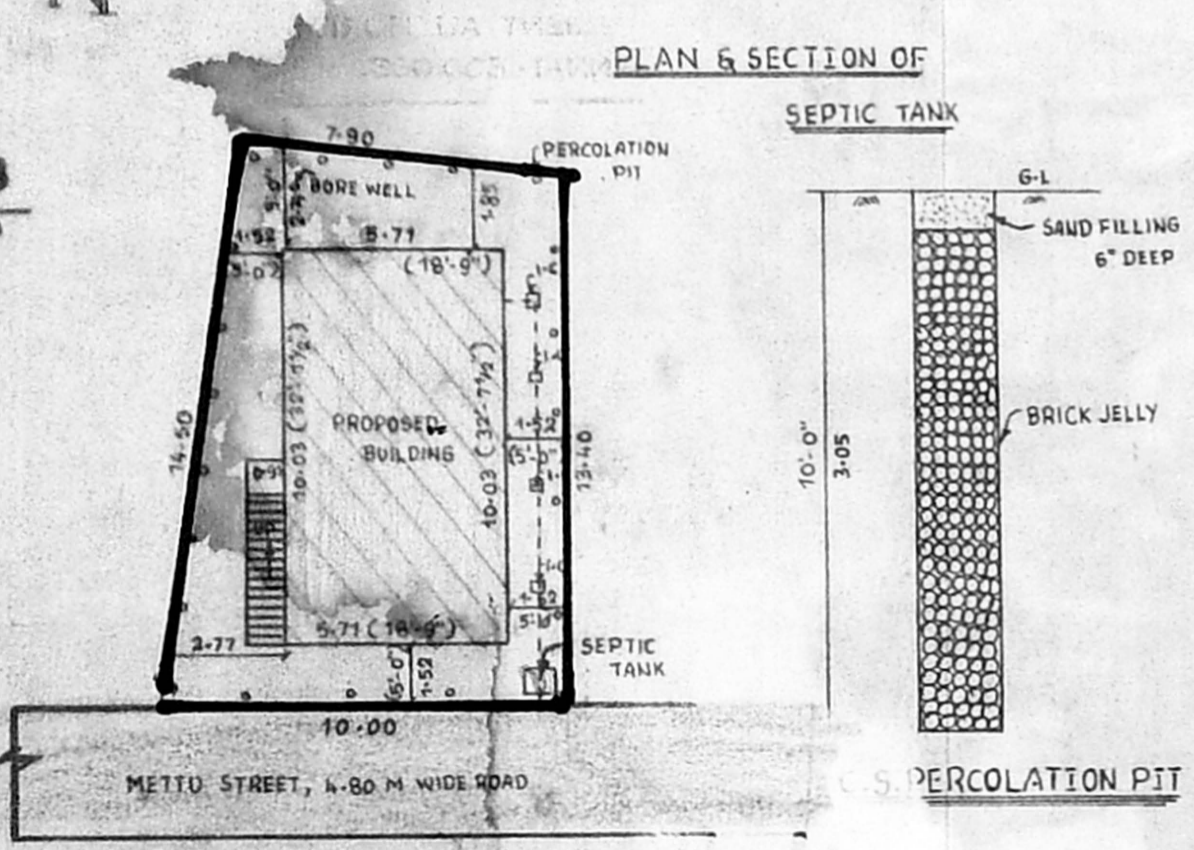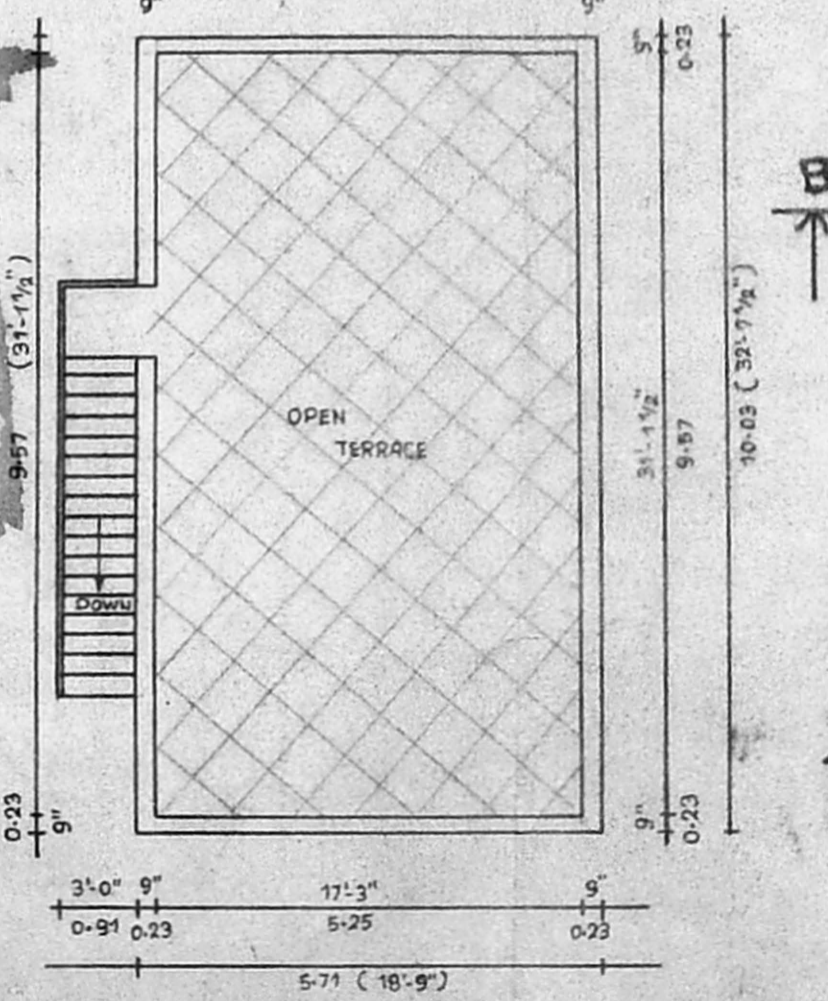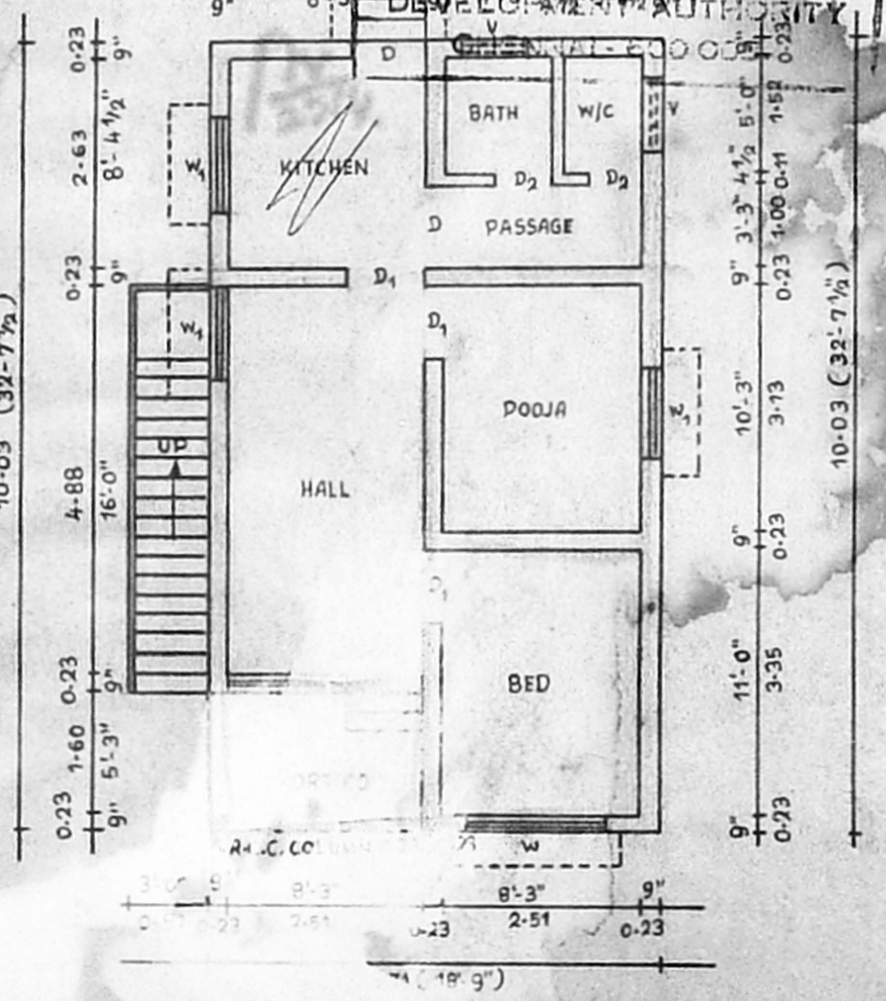

PLAN

TERRACE FLOOR PLAN

SITE PLAN

*S. Murale*  
 Licensed Surveyor  
 Thiruvottiyur Municipality  
 Madhavaram Municipality  
 Off. 188, T. H. Rd. Ms-19.  
 Resi 6-D, Amargarden Ist. St  
 Thiruvottiyur-600019

*J. Ganesan*  
 (T.GANESAN)  
 OWNER