

JOINERY			
DOOR	D	3'0" X 7'0"	92 X 214
DOOR	D1	2'6" X 7'0"	76 X 214
WINDOW	W	4'0" X 4'0"	122 X 122
WINDOW	W1	3'0" X 4'0"	92 X 122
VENTILATOR	V	2'6" X 1'6"	76 X 45

EXTENT		
AREA	SOFT	SO M
PLOT	1200	111.52
PLINTH	600	55.76
OPEN	600	55.76
PLOT COVERAGE	50%	

INDEX		
PROPOSED ROAD	=====	
BOUNDARY	-----	


PLAN SHOWING THE PROPOSED CONSTRUCTION OF RESIDENTIAL BUILDING AT PLOT NO: 8 A.G.S COLONY, IN. S.No. 606/3PT OF WEST VELACHERY, DIVISION NO: 153, CHENNAI - 42.

SCALE 0'1" = 8'0"


N. 05 40 00

OWNER...
 L. MAITHILI DCE, PPT & SP.,
 LICENCED SURVEYOR No. 298 1478
 A-CAD. AME CIVIL
 CORPORATION OF CHENNAI
 75, STATION ROAD, 1st Floor,
 Radhanagar Chrompet, Chennai-44
 LICENCED SURVEYOR


PREPARED BY
THE DIMENSSION
 NEXT TO PAMMAL
 PANCHAYAT OFFICE PH 2480757

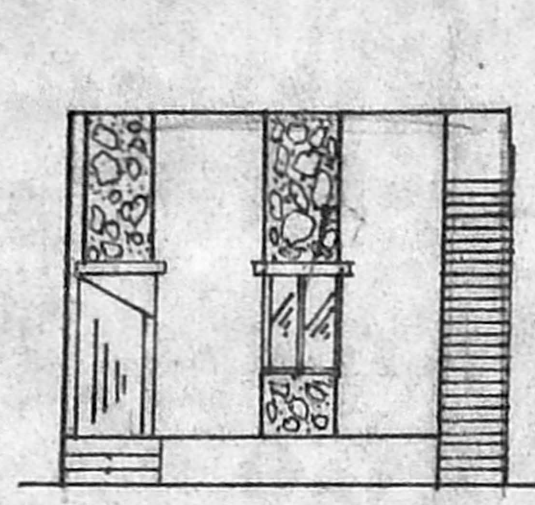

ELEVATION

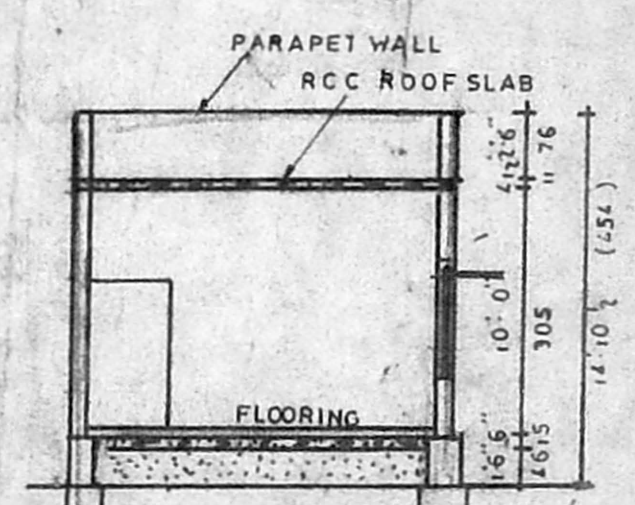


SECTION ON AB

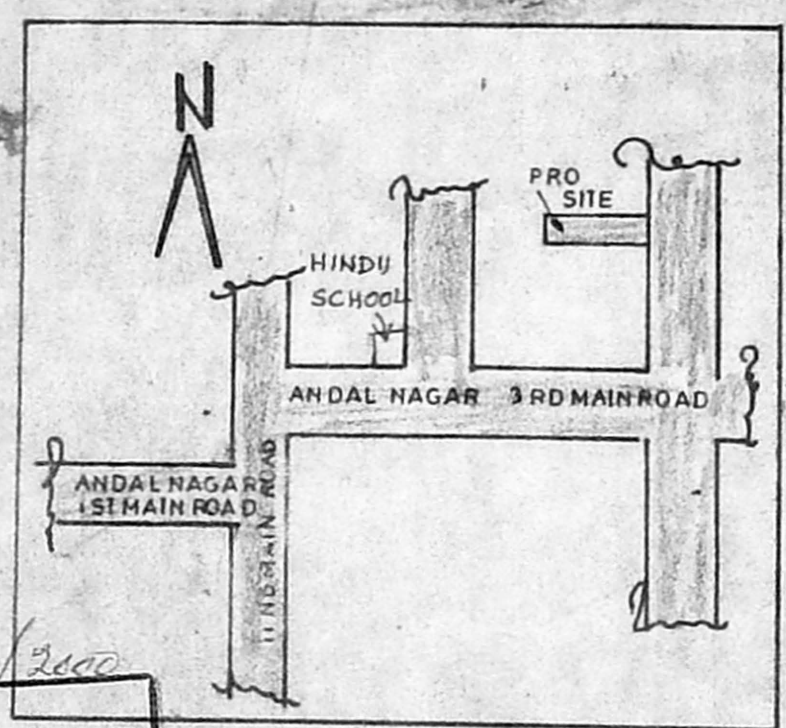


KEY PLAN (N.T.S)

Planning Permit No. A/27382/189/2000
APPROVED
 SUBJECT TO THE CONDITIONS IN THIS OFFICE LETTER.
 No. A/29149/2000 Date 13/11/20
 FOR MEMBER SECRETARY
 CHENNAI METROPOLITAN DEVELOPMENT AUTHORITY
 CHENNAI - 600 008.

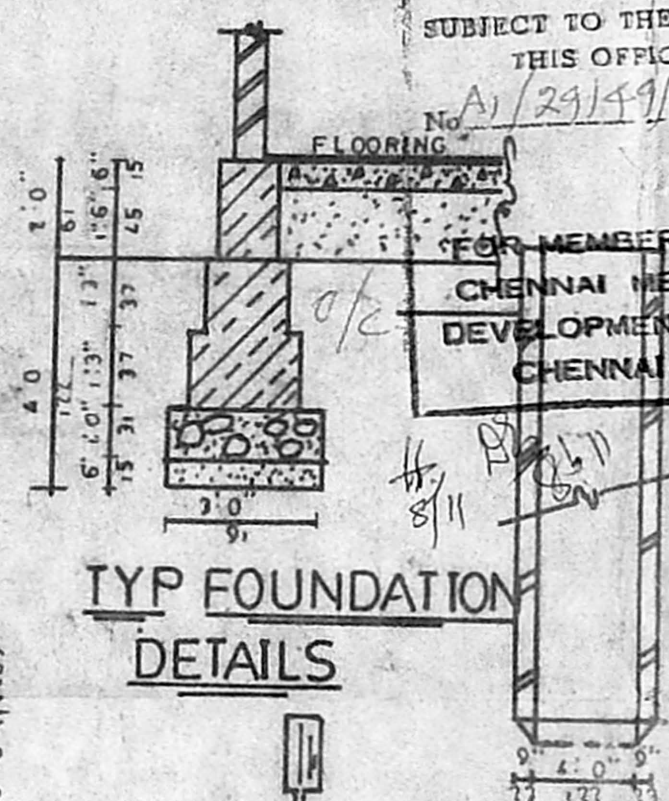


TYP FOUNDATION DETAILS


SEC. OF WELL

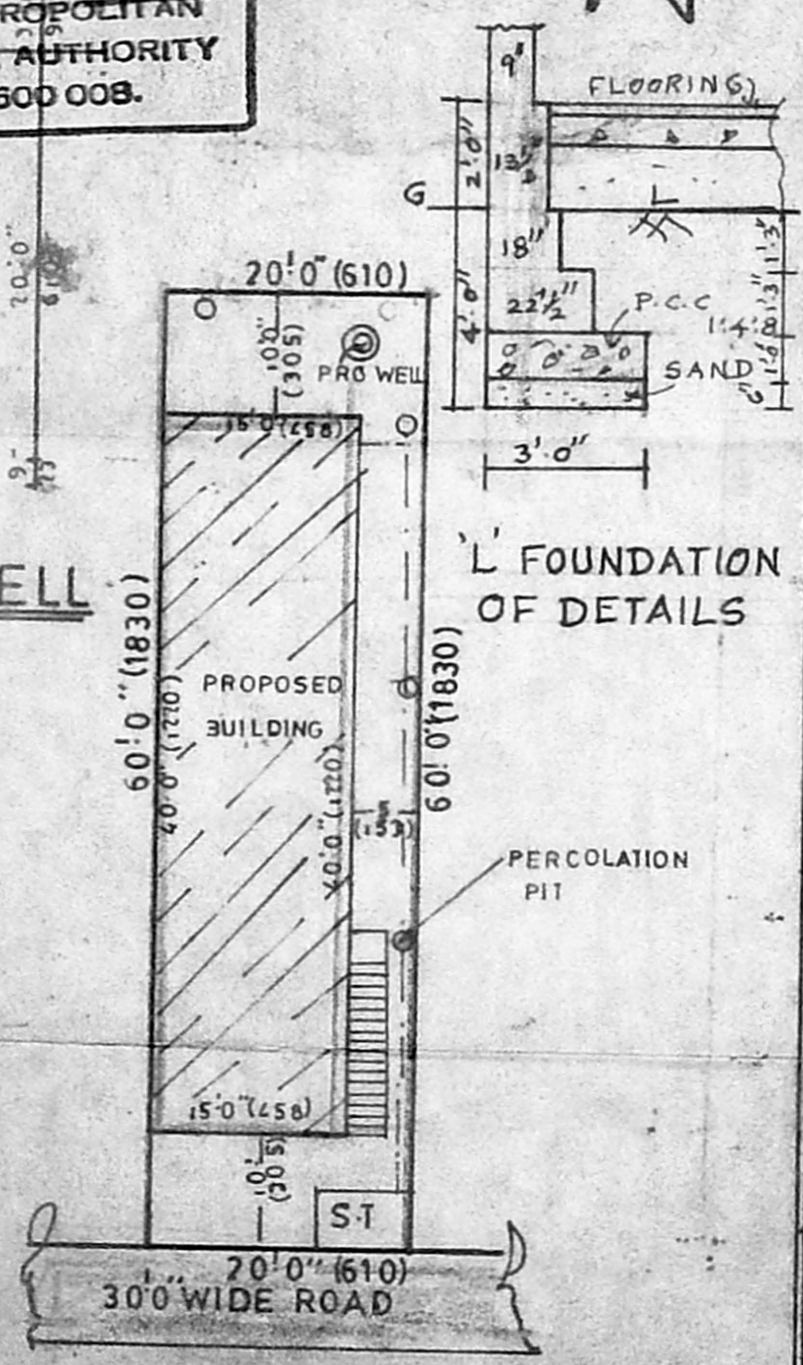


SITE PLAN SCALE: 1" = 16'-0"

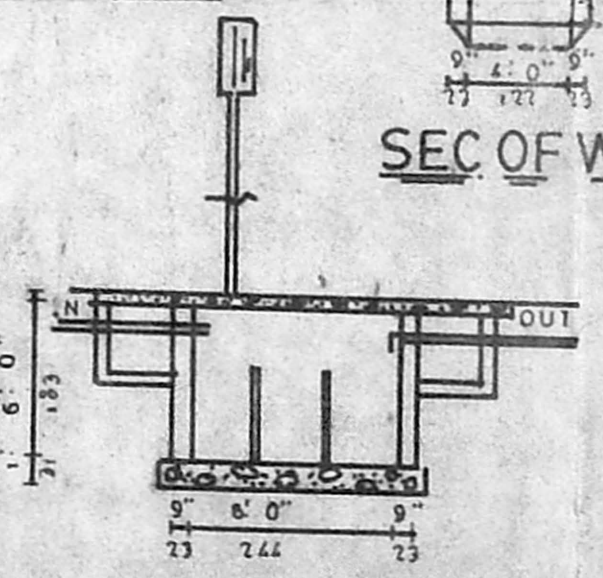

DETAILS OF SEPTIC TANK

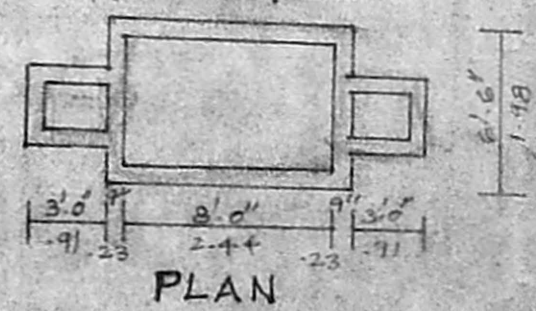

PLAN

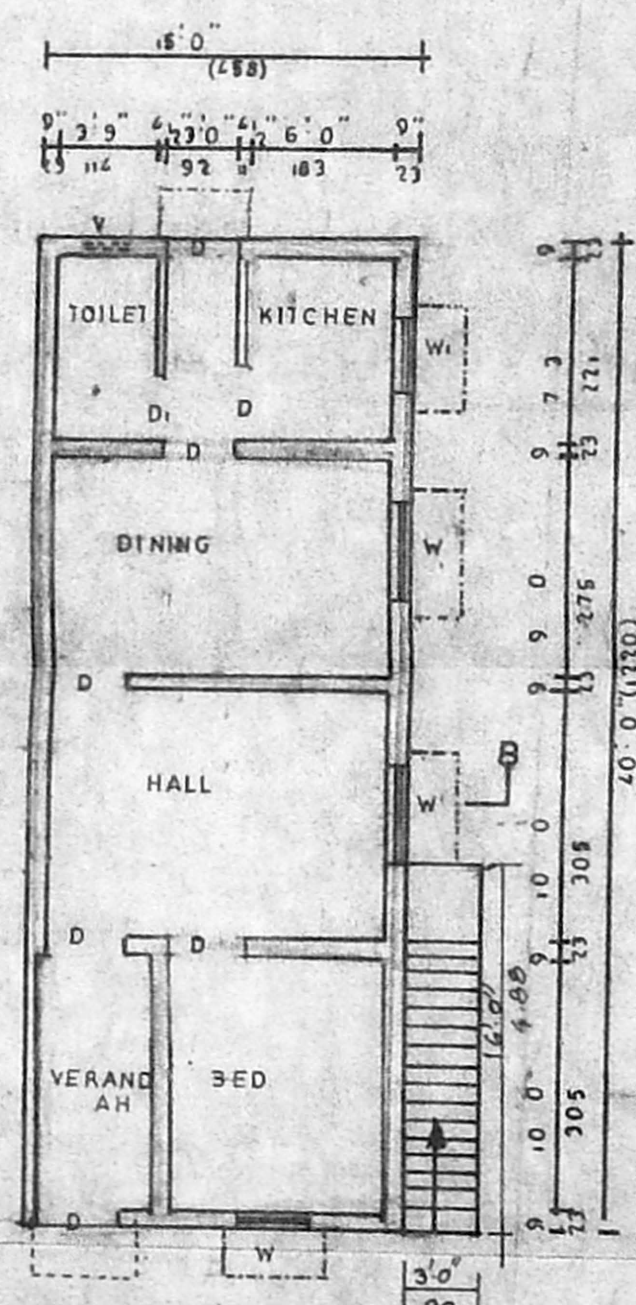

PLAN GF