



ELEVATION


A/2742/08/2008
 Planning Permit No.
APPROVED
 SUBJECT TO THE CONDITIONS IN
 THIS OFFICE LETTER.
 No. A/3037/2008 Date 11.02.2008
 FOR MEMBER SECRETARY
 CHENNAI METROPOLITAN
 DEVELOPMENT AUTHORITY
 CHENNAI-600 007

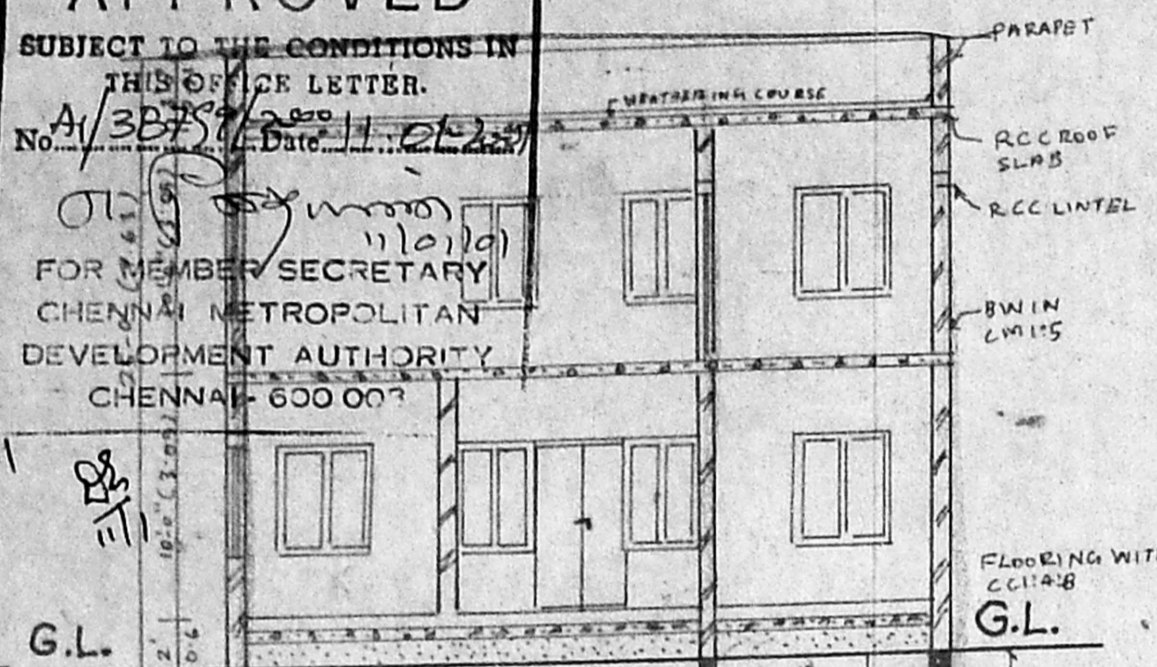


SECTION A-A

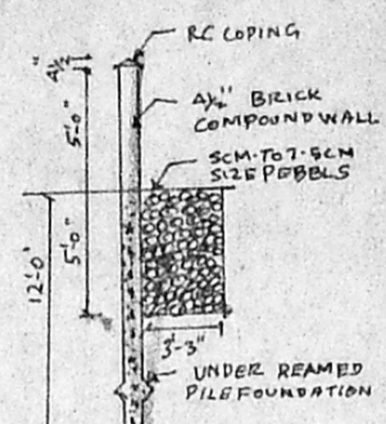

DETAILS OF PEBBLE BED

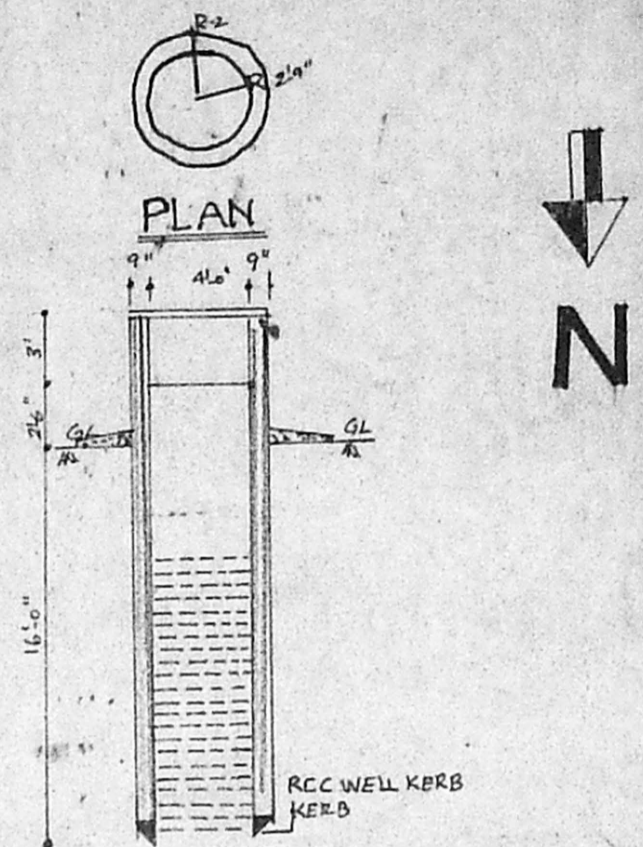

SECTION OF WELL

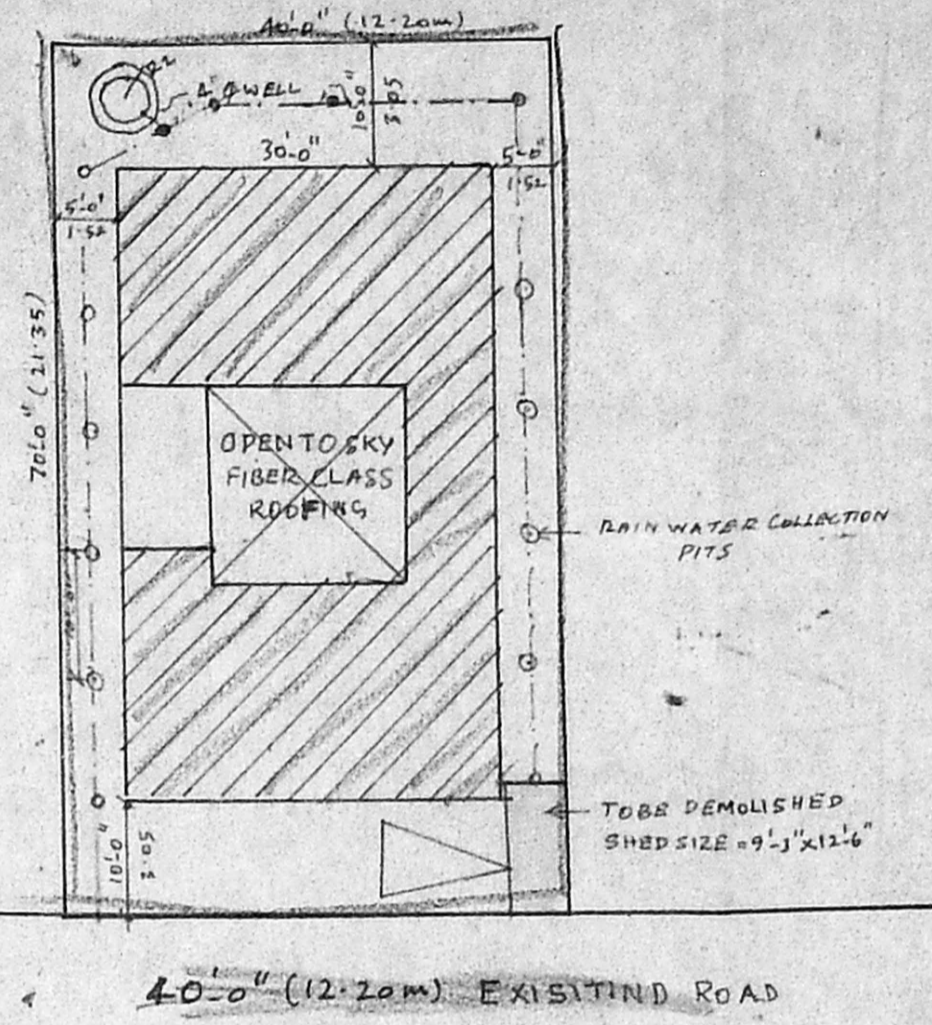

SITE PLAN

PLAN SHOWING THE PROPOSED
 BUILDING AT PLOT NO. 60 PART 3A
 MAIN ROAD, KALAIMAGAL NAGAR
 EKKATTUTHANGAL, CHENNAI-97
 COMPRISED IN OLD S.NO. 95/1 PART
 T.S. NO. 108/66 PART, BLOCK NO. 1C
 EKKATTUTHANGAL VILLAGE
 MAMBALAM-GUINDY TALUK, CH. DIST.
 CA. No. 596/98

JOINERY

D DOOR	3'-6" x 7'-0"
D2 DOOR	2'-6" x 6'-6"
W WINDOW	6'-0" x 4'-6"
W1 WINDOW	4'-0" x 4'-6"
V VENTILATOR	2'-6" x 2'-0"

AREA STATEMENT


	Sq. FT.	Sq. M.
PLOT AREA	2800.00	260.12
GROUND FLOOR AREA	1530.00	142.14
FIRST FLOOR AREA	1593.12	148.00
TOTAL AREA	3123.12	290.14
COVERAGE	54.6%	
FSI	1.12	

COLOUR INDEX


PROPOSED	[Symbol]
ROAD	[Symbol]
BOUNDARY	[Symbol]
DEMOLISATION	[Symbol]

(Signature)
Shanmugavelu
 OWNER


(Signature)
S. ATHIYAMAN, B.E.
 Chartered Engineer
 Class - I Licensed Survey No. 113
 Corporation of Chennai
 195/1, Thiruvalluvar Nagar, Thiruvananthapuram
 CHENNAI - 600 041
 LICENSED SURVEYOR

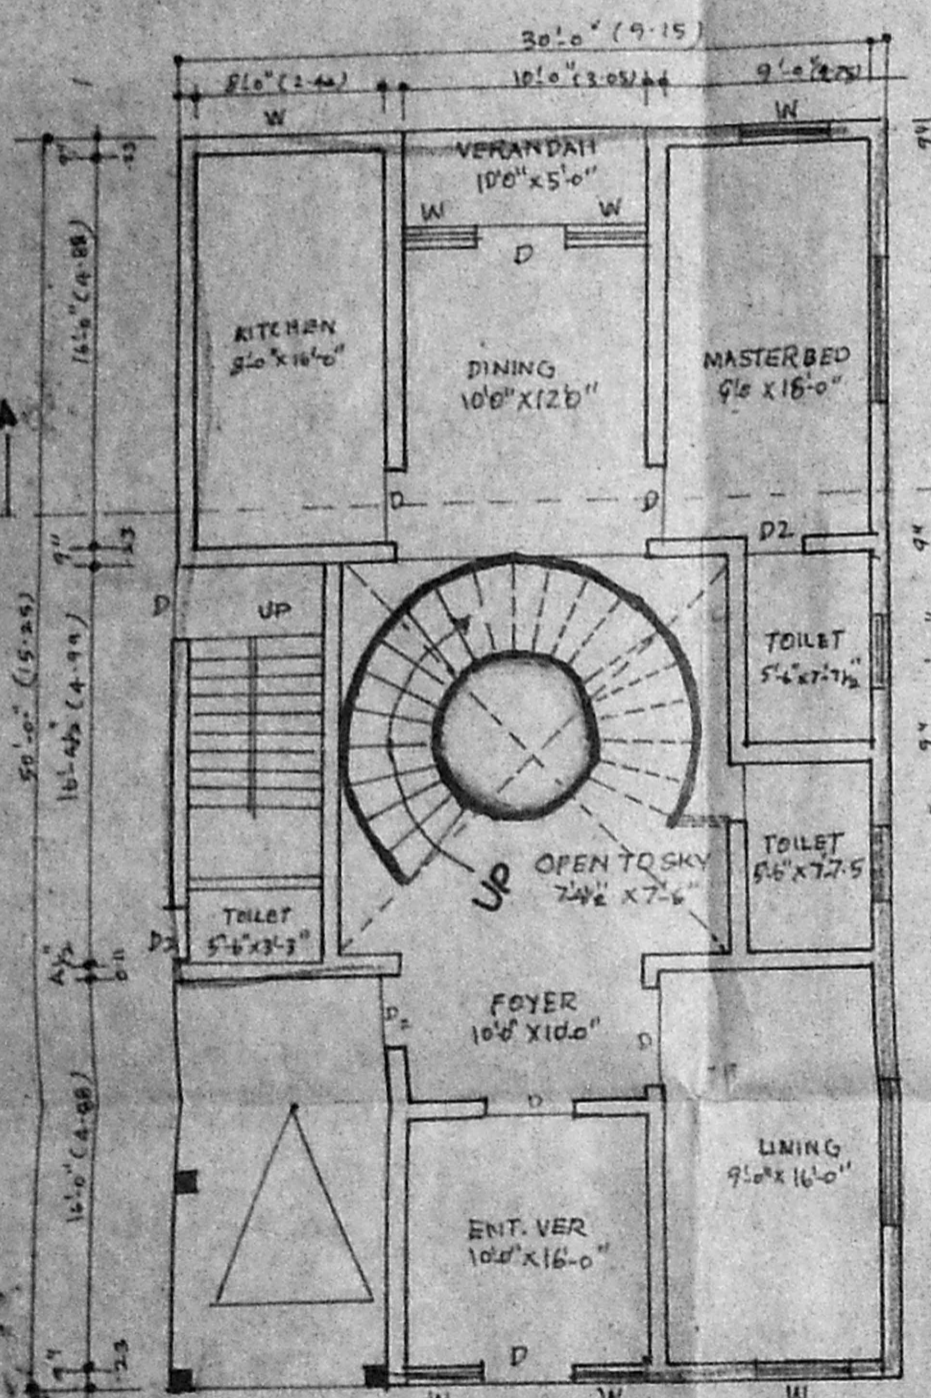


GROUND FLOOR PLAN

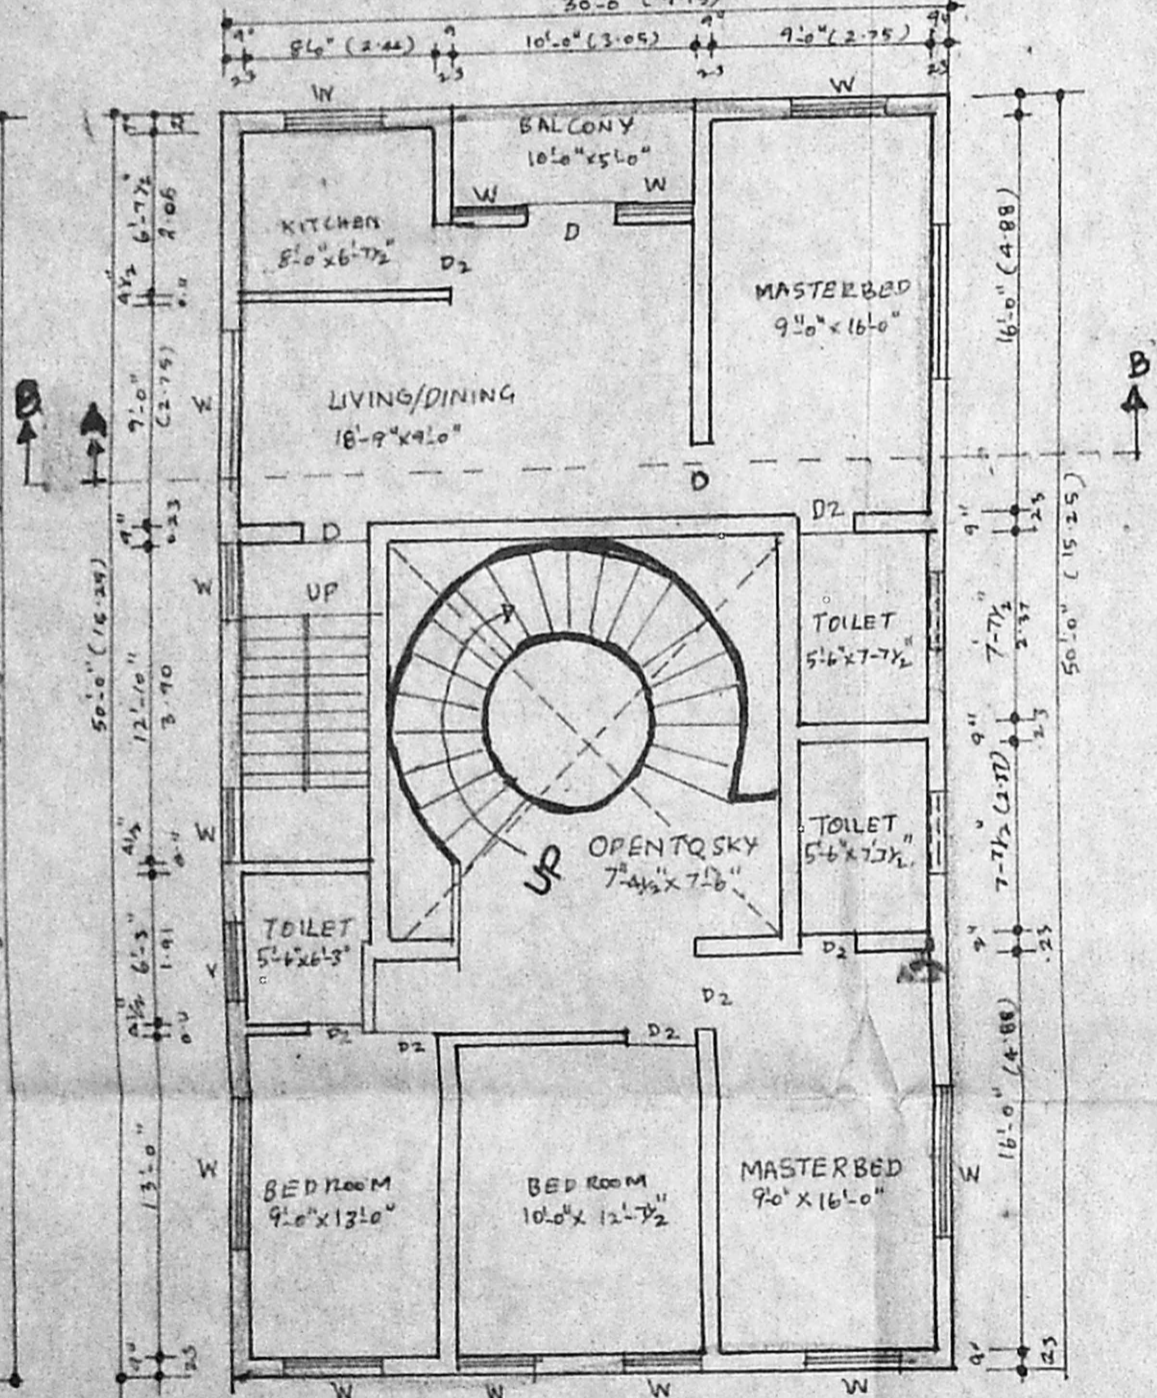


FIRST FLOOR PLAN

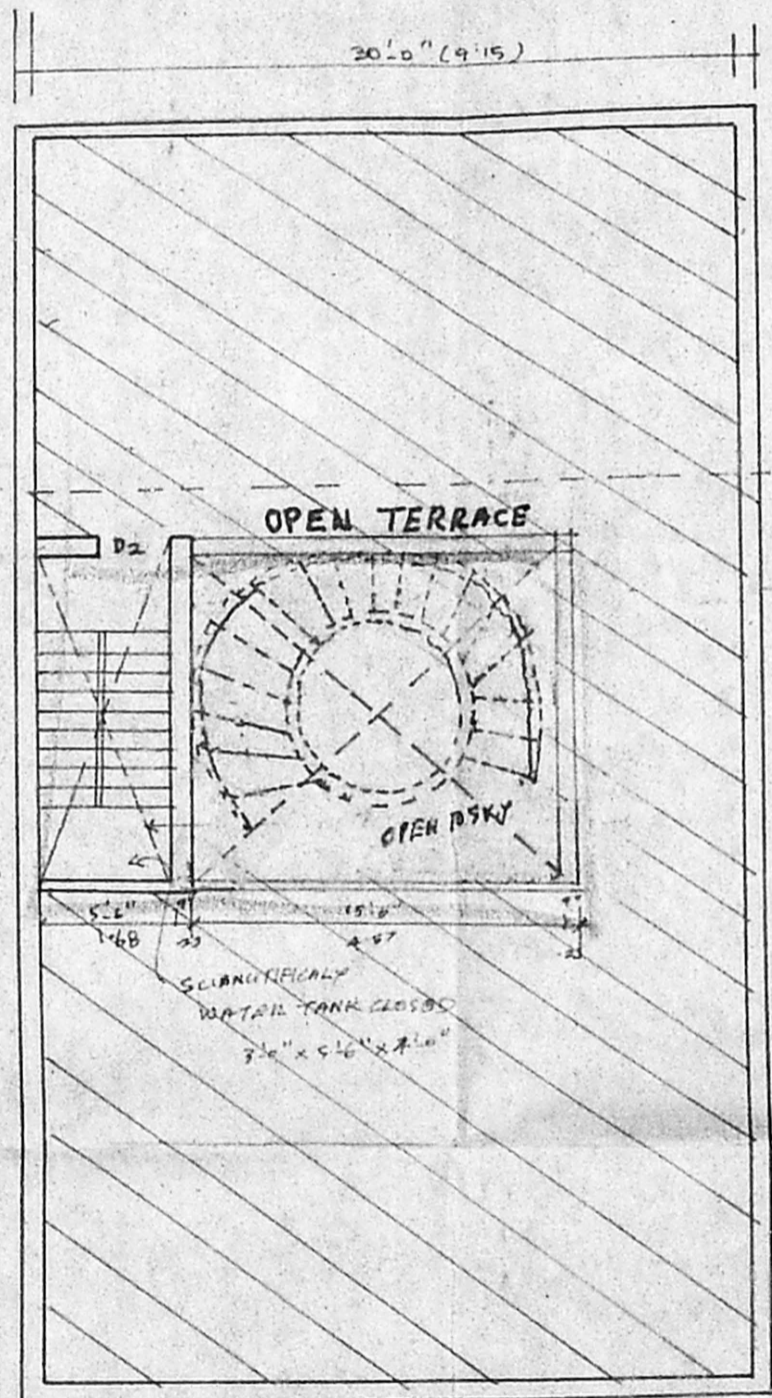


TERRACE PLAN

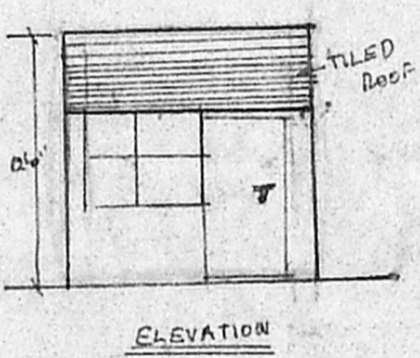


ELEVATION

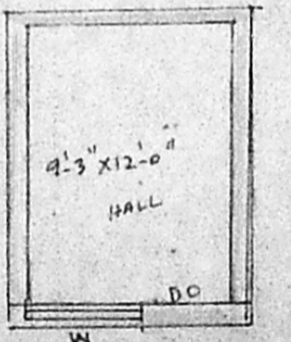


DEMOLISATION PLAN

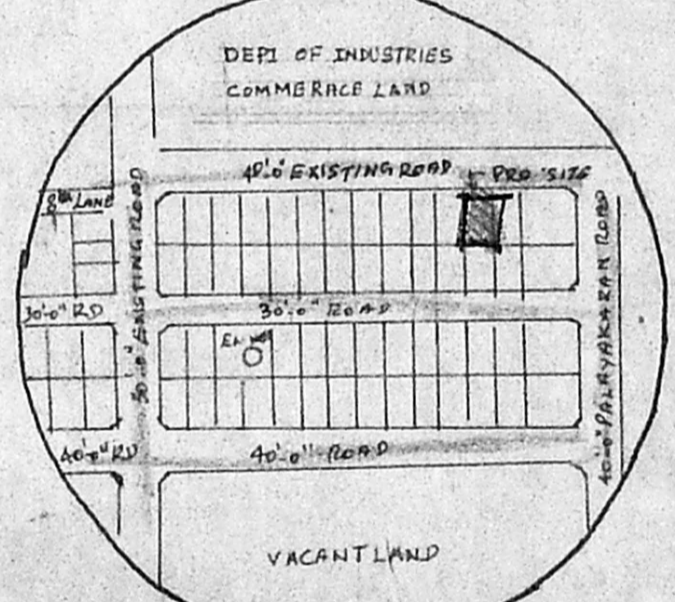

KEY PLAN (N.T.S)

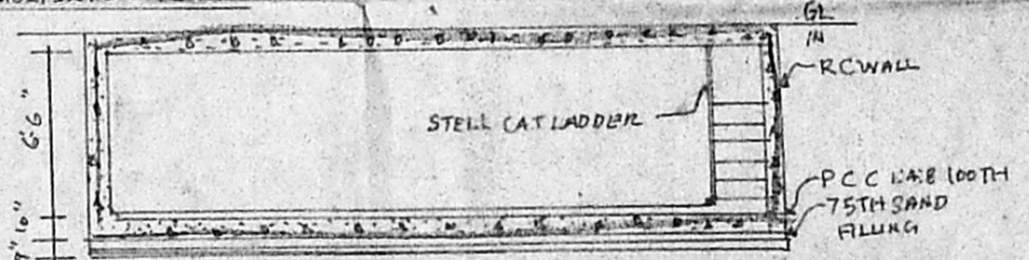

SECTION B-B1

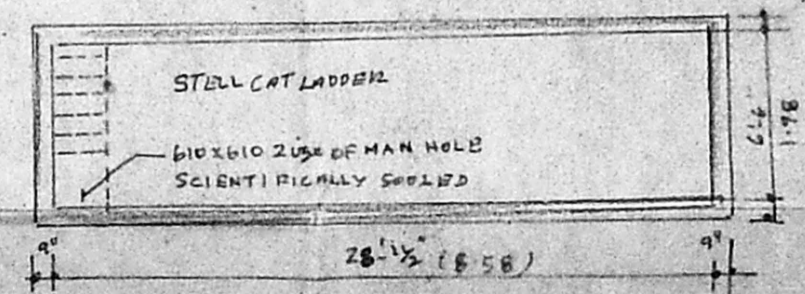

DETAILS OF SUMP