


PLAN SHOWING THE PROPOSED RESIDENTIAL BUILDING AT DOOR NO 6, SIVARAM III STREET GANAPATHY NAGAR, SIVARAM VILLAGE SAIDAPET TALUK S.NO. 46/BB

SCALE 1/2" = 8'-0" (1:100)

AREA STATEMENT	SQF	SQM
PLOT EXTANT	2840.00	263.94
G. FLOOR AREA	1702.00	158.17
F. FLOOR AREA	1702.00	163.75
TOTAL FLOOR AREA	3404.00	321.92
F.S.I.	1.22	
PLOT COVERAGE	12.20%	

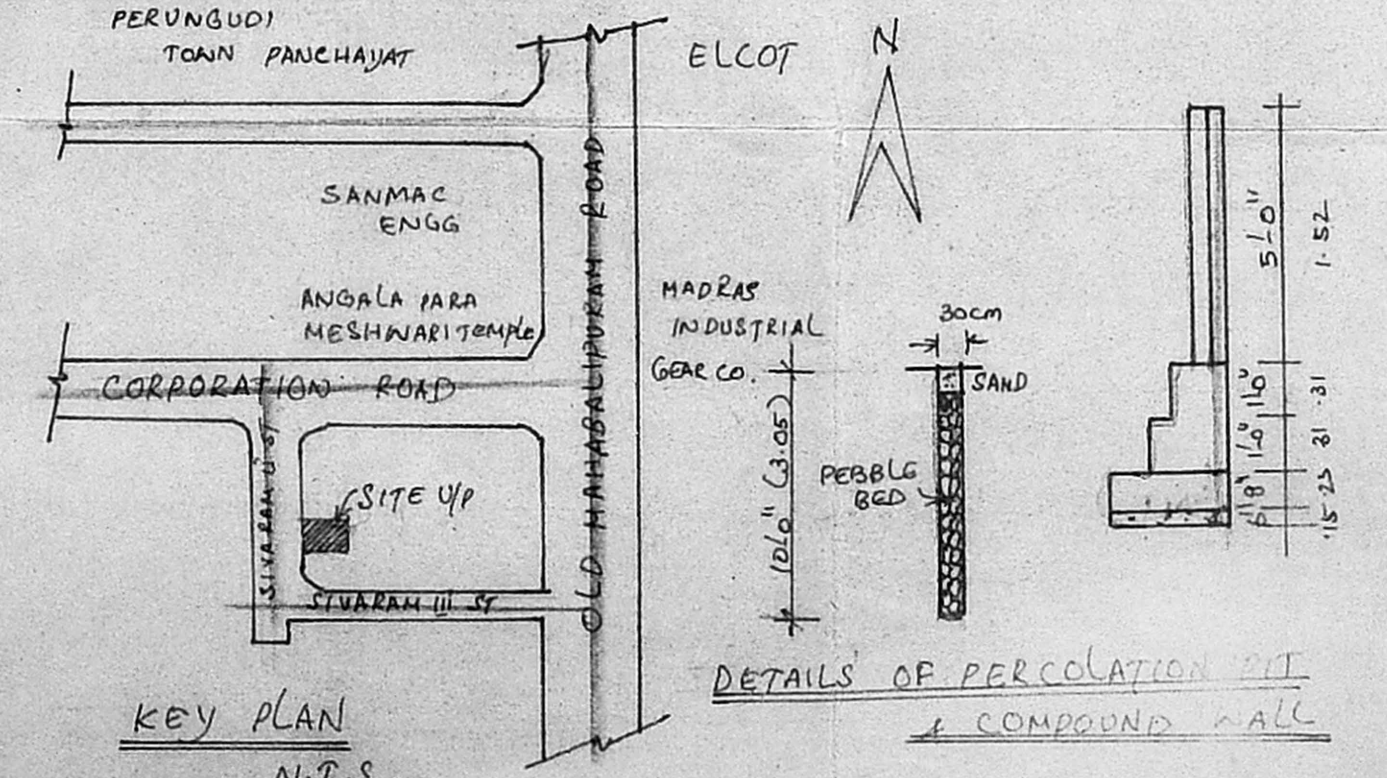

JOINERY DETAILS		
D	DOOR	3'-8" x 7'-0" 1.00 x 2.13
D1	DO	3'-0" x 7'-0" .91 x 2.13
D2	DO	2'-6" x 7'-0" .76 x 2.13
W	WINDOW	6'-0" x 4'-6" 1.82 x 1.37
N1	DO	4'-6" x 4'-6" 1.37 x 1.37
W2	DO	3'-0" x 4'-6" .81 x 1.37
V	VENTILATOR	2'-6" x 2'-0" (.76 x .6)
V1	DO	2'-6" x 6'-0" .76 x 1.82

COLOUR INDEX	
PROPOSED	[Line]
ROAD	[Line]
BOUNDARY	[Line]

J.N. KUPPUSWAMY  
 J. N. KUPPUSWAMY, B.E., A.M.I.E., C.E.  
 Engineer & Contractor  
 122-C-5, T.T.K. Road, Alwarpet, Chennai-18  
 Ph: 4996778.

J.N. KUPPUSWAMY, B.E., A.M.I.E., C.E.  
 Chartered Engineer & Licenced Surveyor  
 122-C-5, T.T.K. Road, Alwarpet, Chennai-18  
 Madras-600 018. Phone: 4996778

OWNER

LICENCED SURVEYER