




A/27366/173/2000
 Planning Permit No.
APPROVED
 SUBJECT TO THE CONDITIONS IN
 THIS OFFICE LETTER.
 A2/28166/2000
 No. Date 10.10.2000

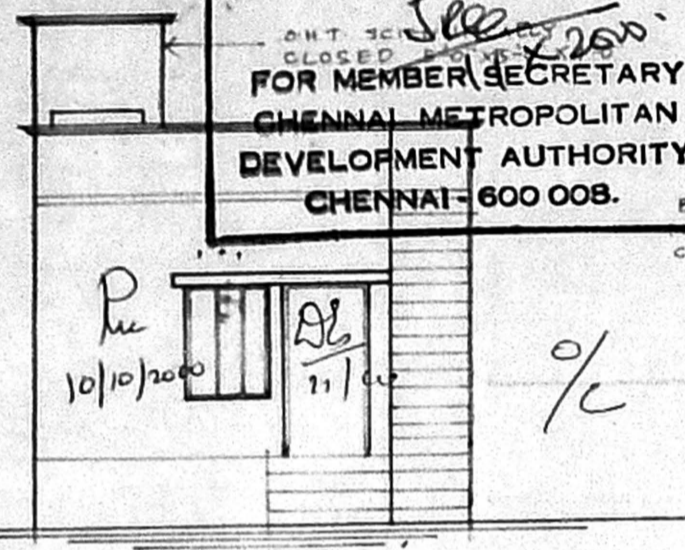


ELEVATION

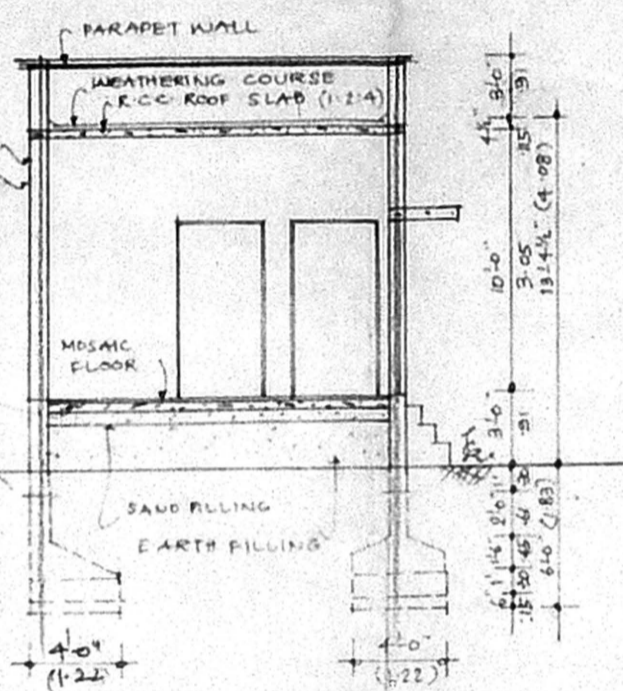

SECTION ON-AB

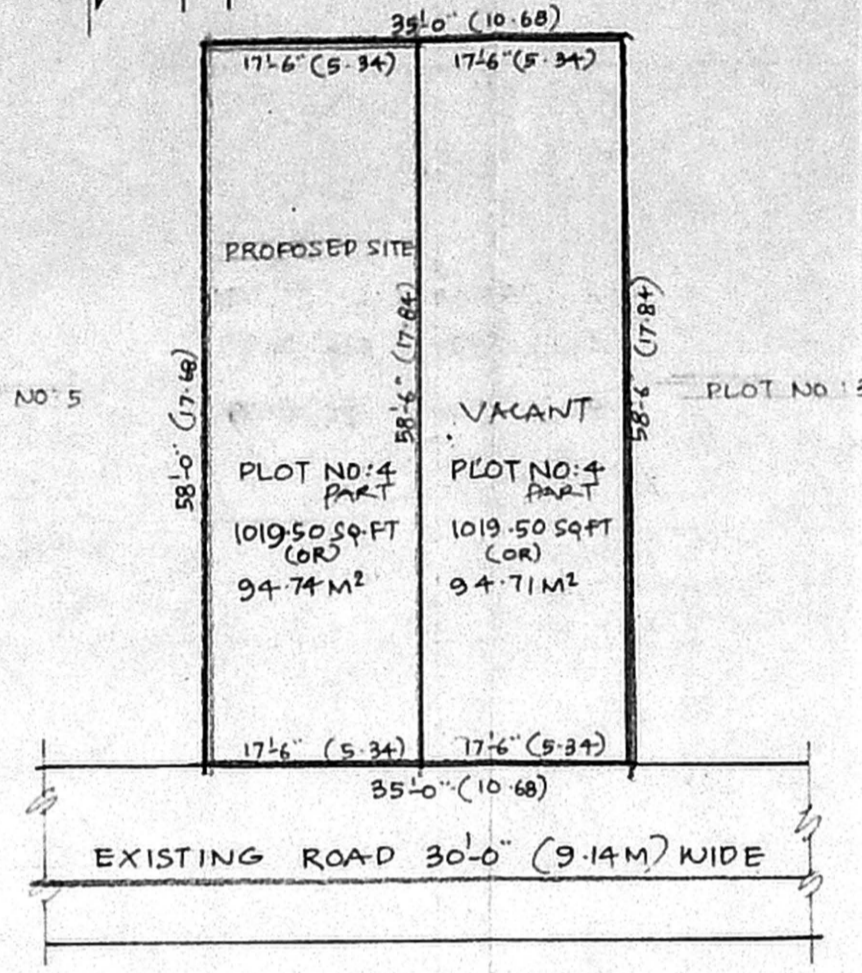

RESIDUARY PLOT DETAILS
(SCALE: 1" = 16'-0")

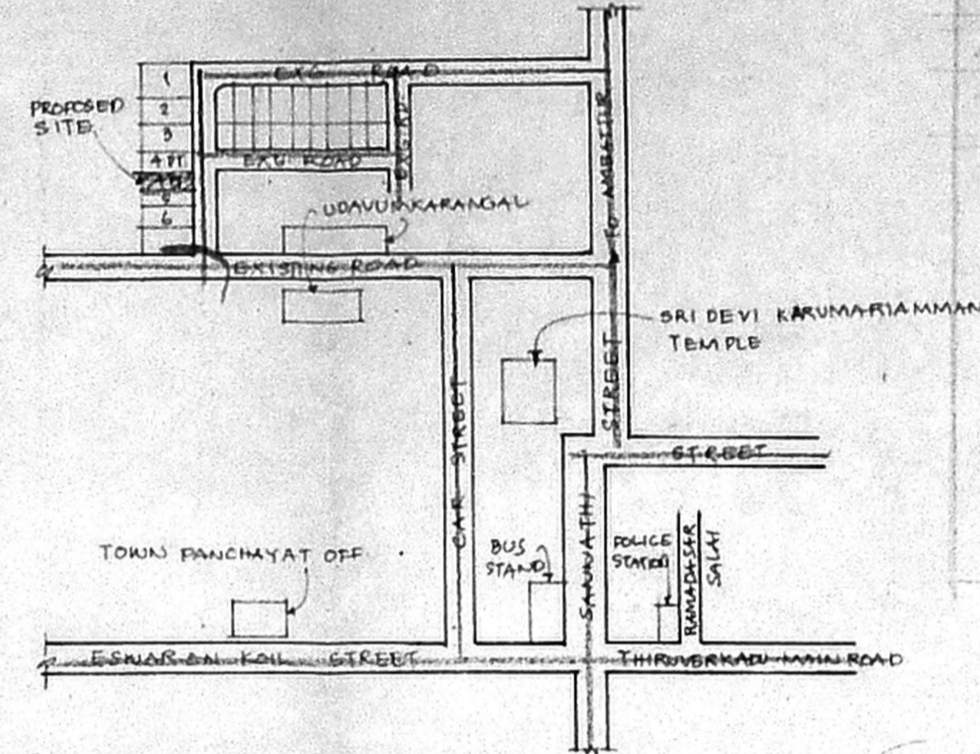

KEY PLAN (NOT TO SCALE)

JOINERY DETAILS

M.D	MAIN DOOR	3'-3" X 7'-0"	1-00 X 2.13
D1	DOOR	3'-0" X 7'-0"	0.91 X 2.13
D2	DOOR	2'-6" X 7'-0"	0.76 X 2.13
W1	WINDOW	5'-0" X 4'-6"	1.52 X 1.37
W2	WINDOW	4'-0" X 4'-6"	1.22 X 1.37
V	VENTILATOR	2'-0" X 1'-6"	0.61 X 0.45

REVISED
SCRUTINY PLAN

P/c
 P/c
 10/10/2000

PLAN SHOWING THE PROPOSED
 CONSTRUCTION OF RESIDENTIAL
 BUILDING IN S.No. 40,
 PLOT No. 4 PART OF
 "SURYANARAYANA NAGAR"
 APPROVED LAYOUT PPD/LO.No: 140/93
 OF THIRUVERKADU VILLAGE,
 POONAMALLEE TALUK,
 TIRUVALLUR DISTRICT.
 (SCALE: 1" = 8'-0" OR 1:100)

AREA DETAILS



PLOT EXTENT	2	1019.50 SQ FT 94.74 M ²
GROUND FLOOR AREA	2	575.25 SQ FT 53.44 M ²
PLOT COVERAGE	:-	56%
F.S.I	:-	0.56

COLOUR INDEX


- PROPOSED
- EXISTING ROAD
- SITE BOUNDARY

SIGN OF OWNER
 J. Ethiraj


K. SELVA M. B.E. AMIE. C. Eng (I) A.I.V.
 Consulting Civil Engineer, Chartered Engineer
 Approved Valuer & Licensed Surveyor,
 Class-I. Reg. No: 82/2000-20001
 Corporation of Chennai.
 No. 1/19, Megapair East,
 CHENNAI - 600 050,
 Ph: 6550164

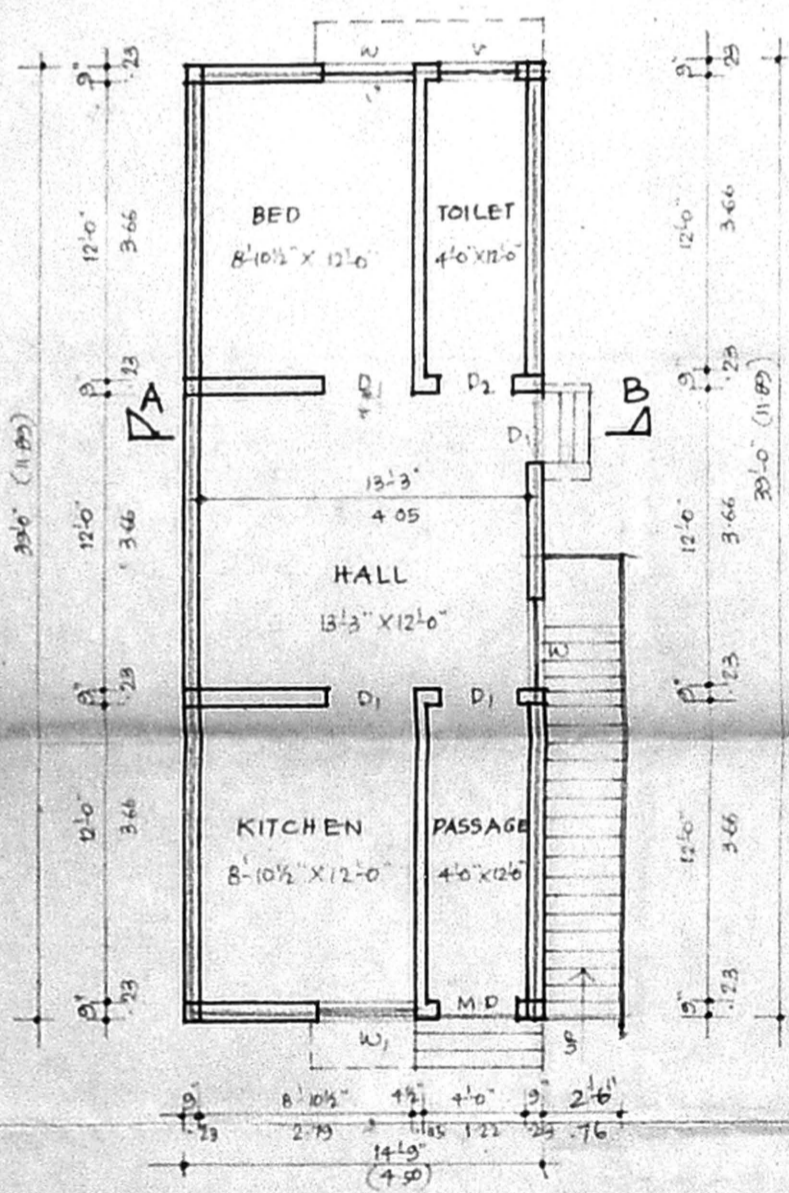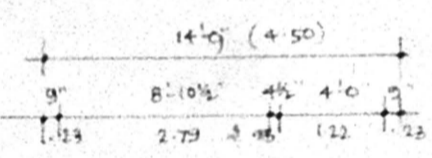


GROUND FLOOR PLAN

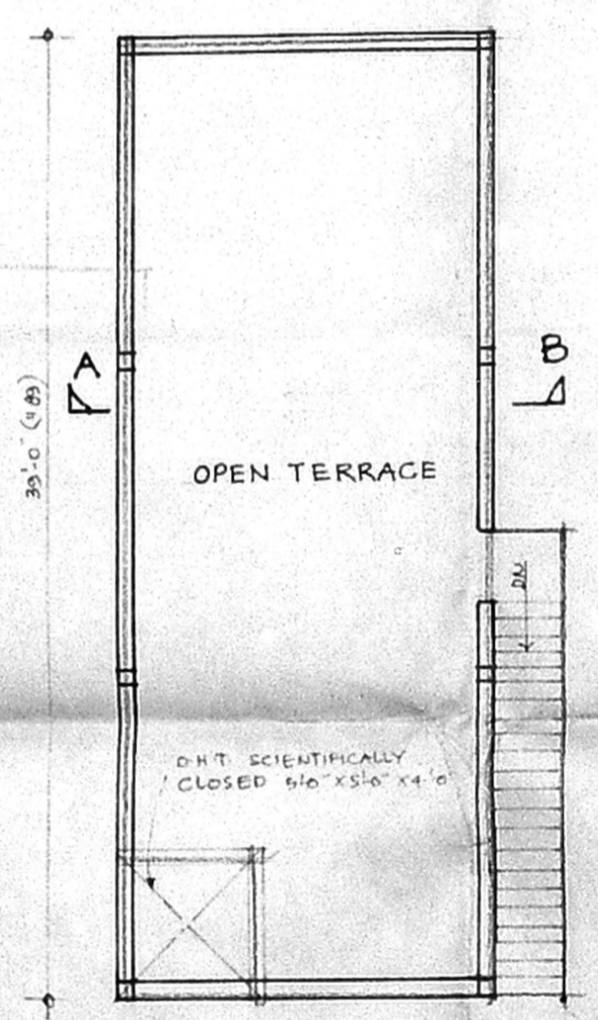


TERRACE FLOOR PLAN

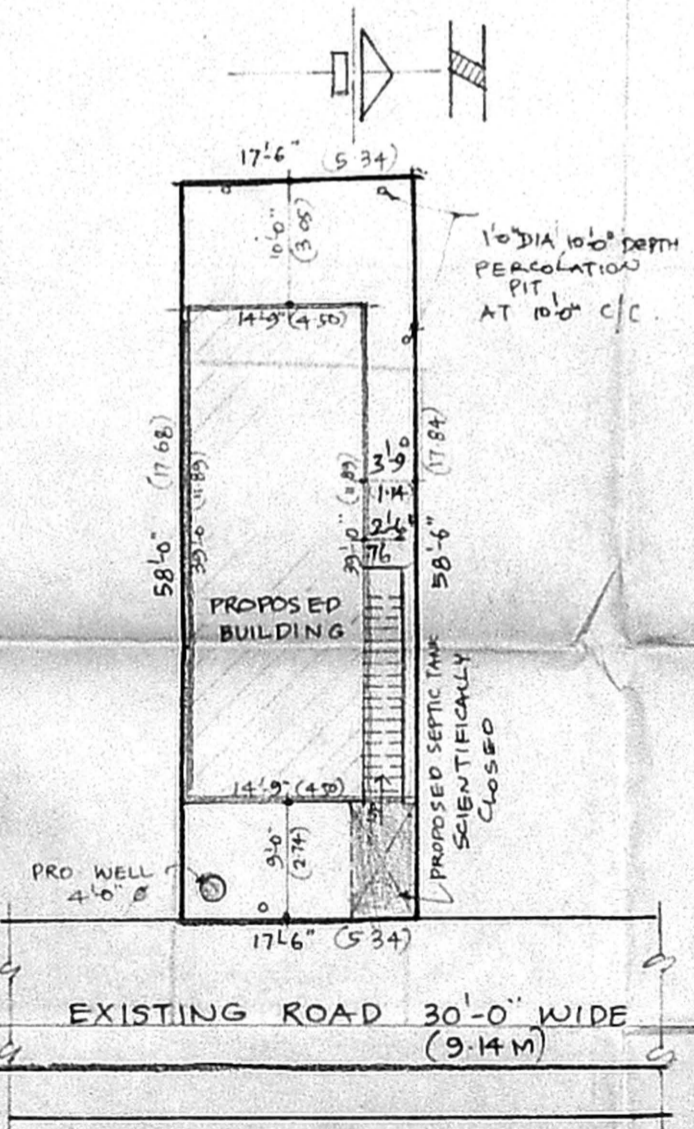


SITE PLAN (SCALE: 1" = 16'-0")

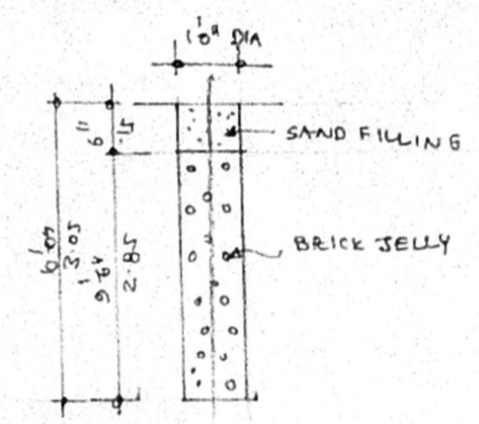


PERCOLATION PIT DETAIL

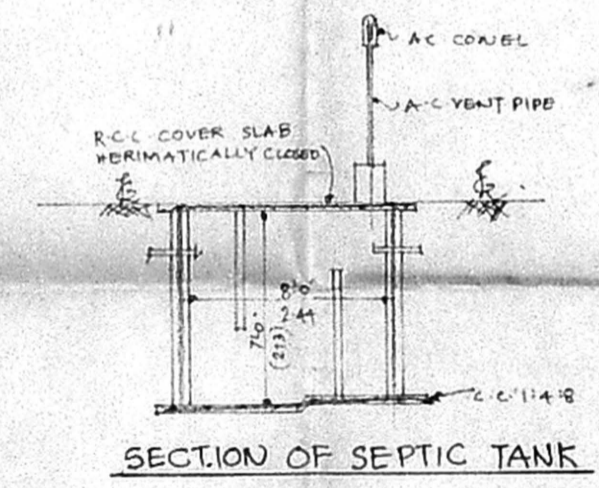


SECTION OF SEPTIC TANK

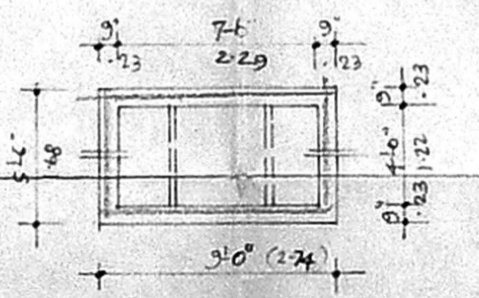

PLAN OF SEPTIC TANK

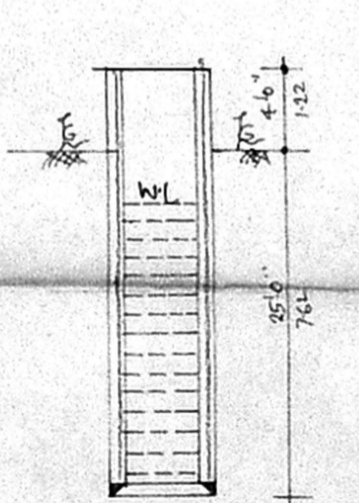

SECTION OF WELL

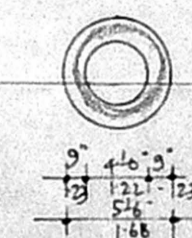

PLAN OF WELL