


A2/32599/2000

P. Selvan SCRUTINY PLAN


PLAN SHOWING THE PROPOSED CONSTRUCTION OF A RESIDENTIAL BUILDING AT PLOT NO: 8 (PART) RAJA SHANMUGAM NAGAR, 1ST STREET, IN S.NO: 600 OF THIRUVOTTIYUR VILLAGE, THIRUVOTTIYUR MUNICIPAL LIMIT, CHENNAI-600019.

A/27423/10/2001
 Planning Permit No.
APPROVED
 SUBJECT TO THE CONDITIONS IN THIS OFFICE LETTER.
 A2/32599/2000/7-1-2001
 No. Date
 FOR MEMBER SECRETARY
 CHENNAI METROPOLITAN
 DEVELOPMENT AUTHORITY
 CHENNAI - 600 008.

SCALE = 1:100.

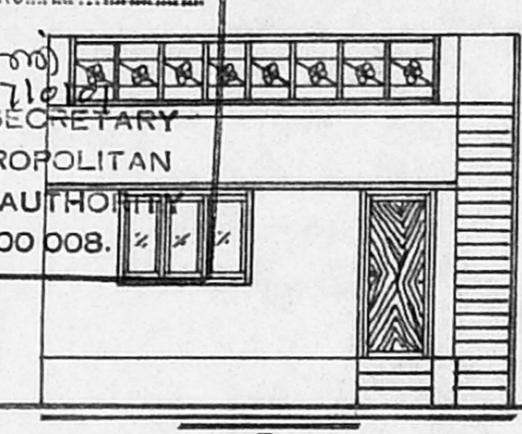


ELEVATION

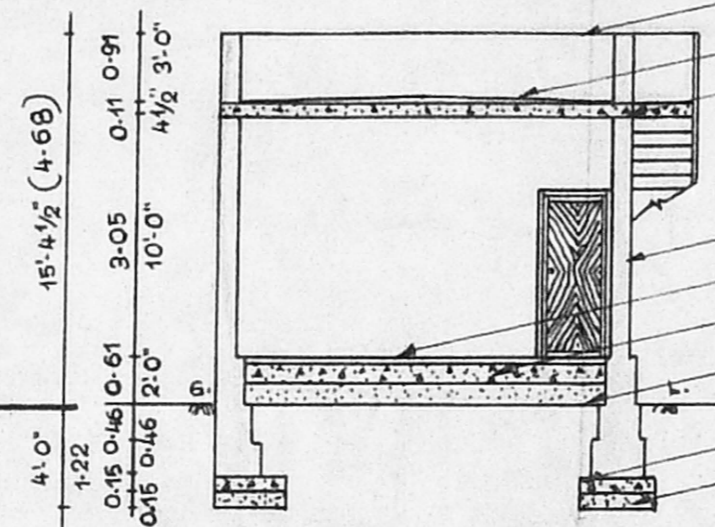


SECTION ON "AB"


- PARAPET WALL 23CM. THICK.
- WEATHERING COURSE.
- ROOF SLAB WITH R.C.C. 1:2:4 FOR 11CM. THICK.
- BRICK WORK IN C.M. 1:5.
- FLOOR FINISHING IN MOSAIC TILES.
- FLOORING CONCRETE IN R.C.C. 1:4:8.
- SAND FILLING.
- FOUNDATION CONCRETE IN R.C.C. 1:4:8.
- SAND FILLING

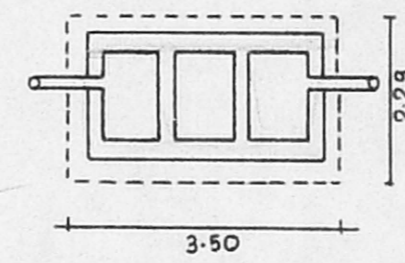

PLAN



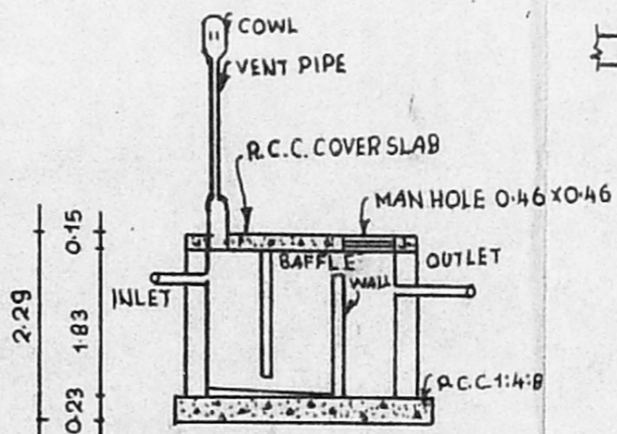


SEC. OF SEPTIC TANK

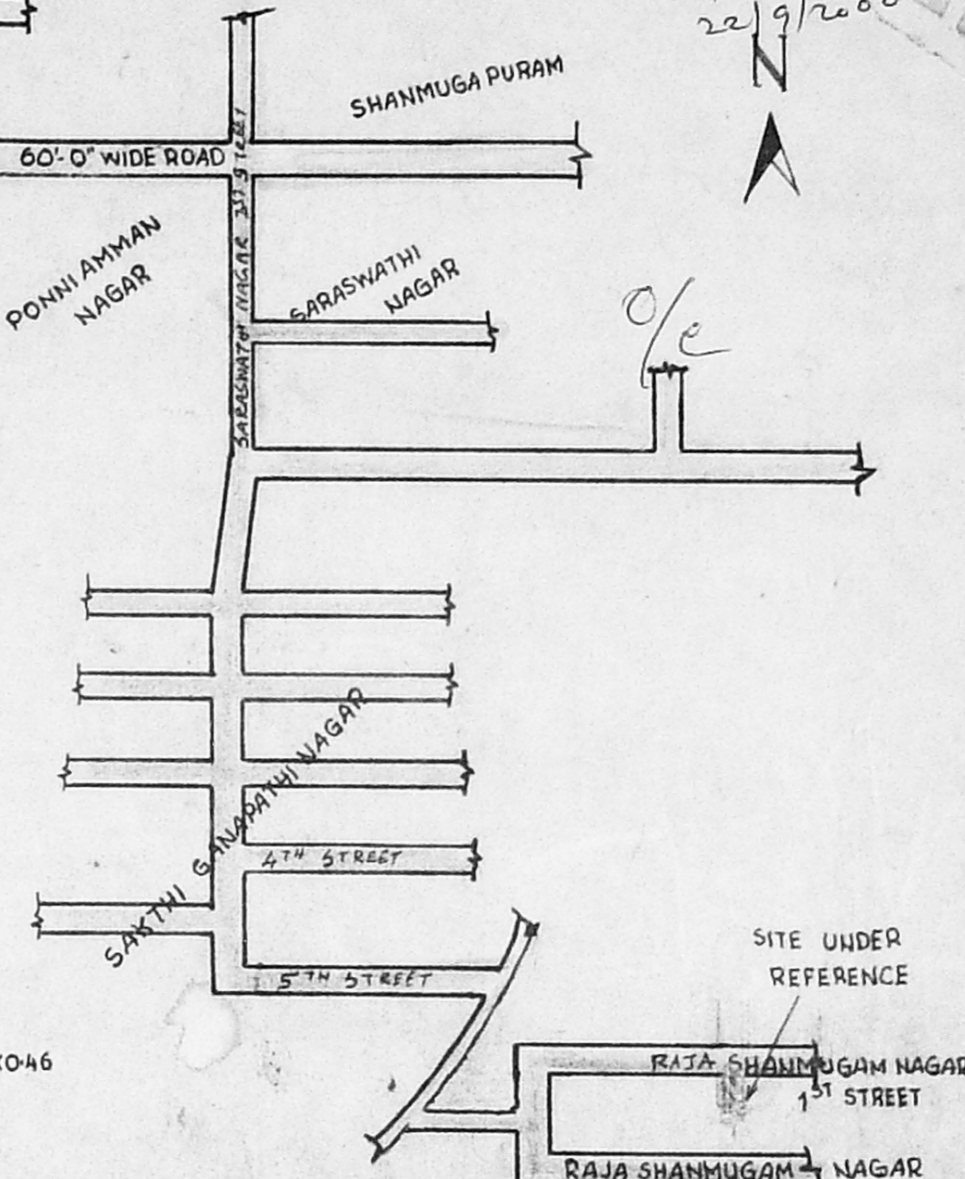


KEY PLAN


(NOT TO SCALE)

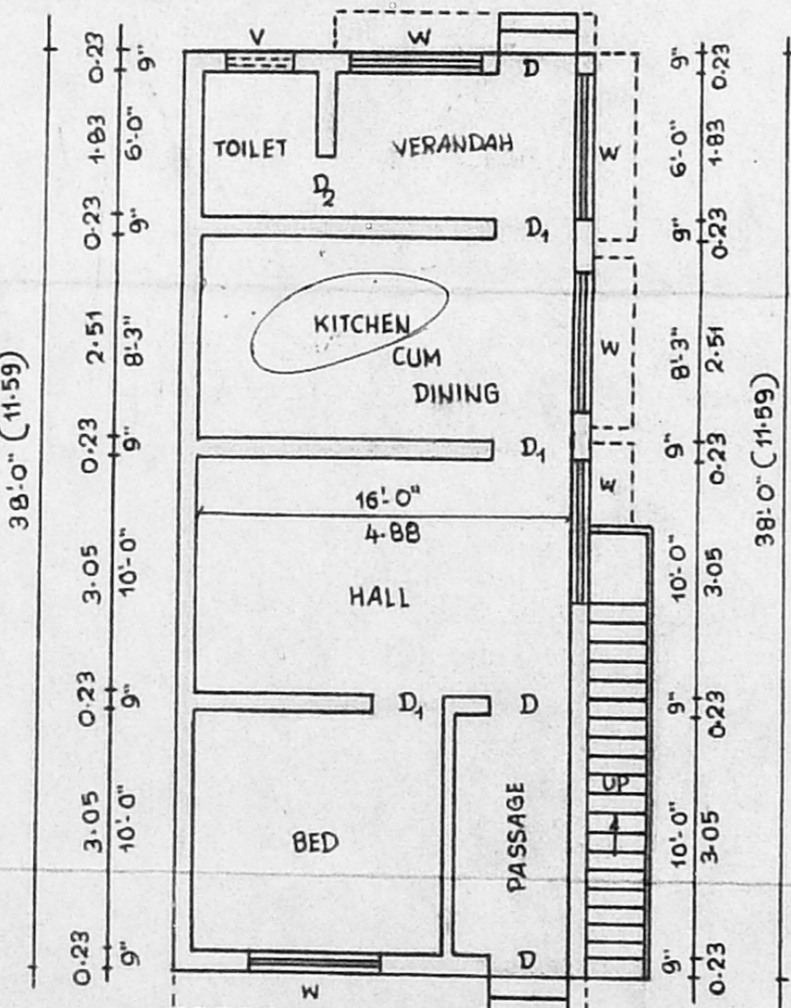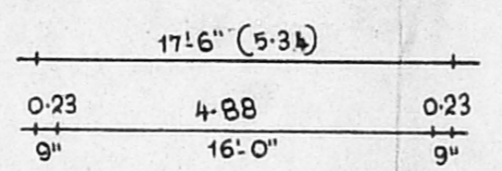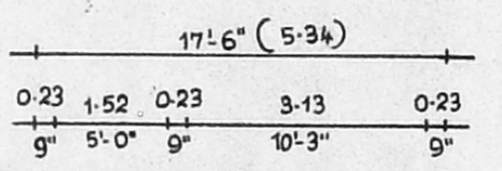

PLAN

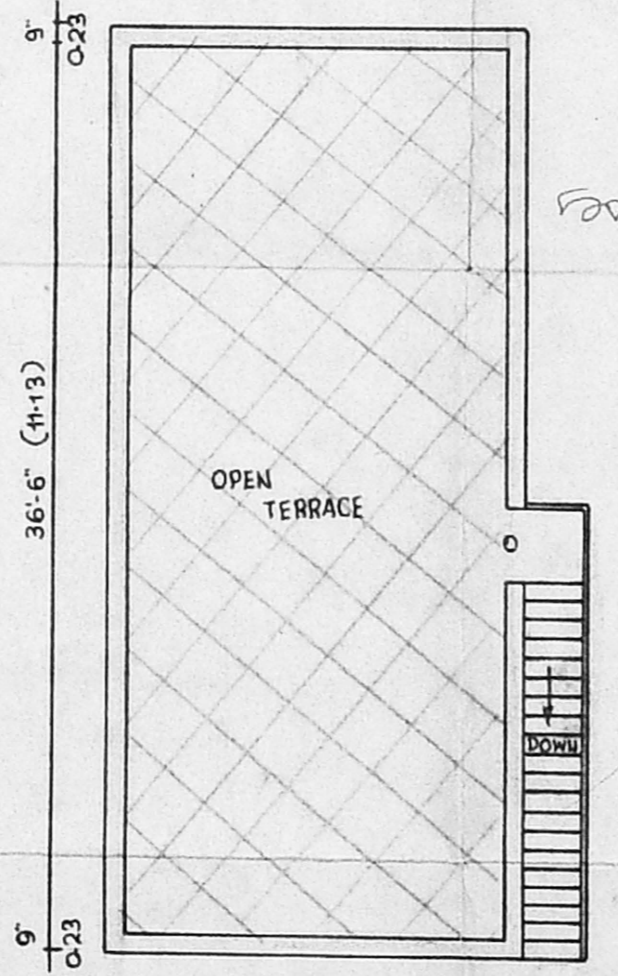


TERRACE FLOOR PLAN

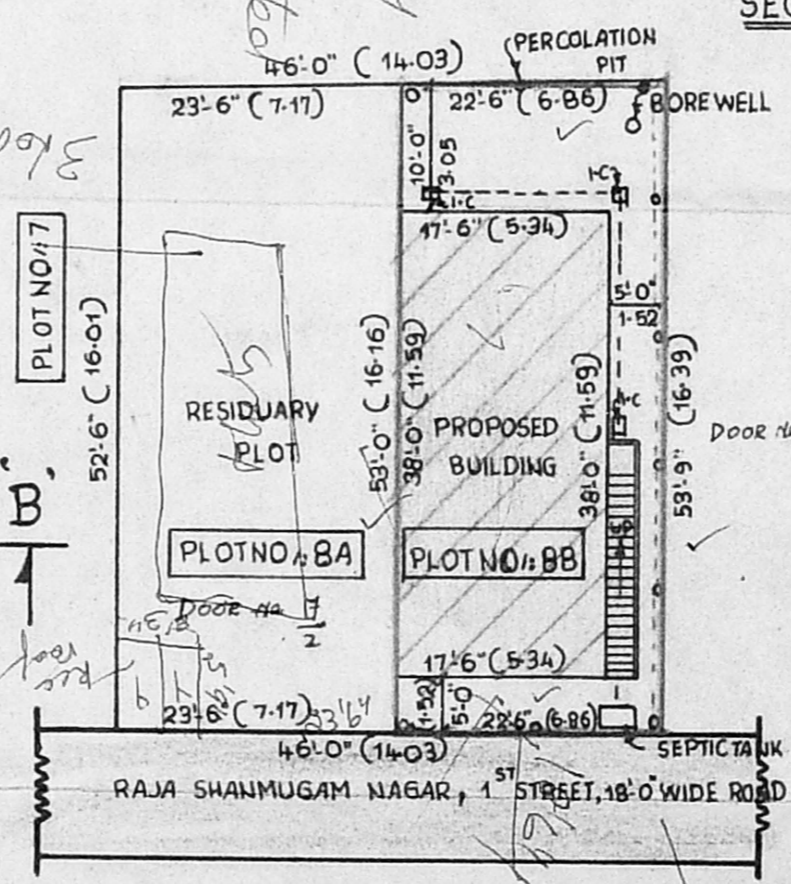

SUB-DIVISION SITE PLAN

(SCALE = 1:200)

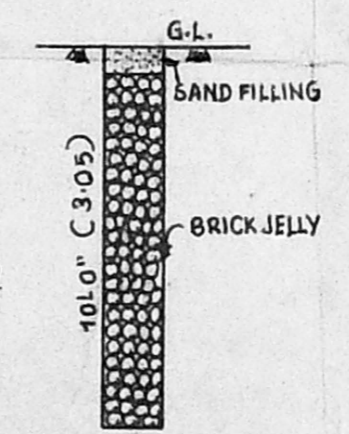

PERCOLATION PIT

SUB-DIVISION DETAILS

	50 FT
PLOT NO: 8A	1242.75
PLOT NO: 8B	1201.00
TOTAL	2443.75

JOINERY DETAILS

D	DOOR	1-00 X 2-13	W	WINDOW	1-03 X 1-22
D ₁	DOOR	0-91 X 2-13	V	VENTILATOR	0-91 X 0-61
D ₂	DOOR	0-76 X 2-13			

STAIRCASE DETAILS

TREAD - 0.25	RISE - 0.175	WIDTH - 0.76
SITE AREA [PLOT No B-B]	111.65 SQ.M.	1201.00 SQ.FT
PRO. CONSTRUCTION AREA	61.89	665.00
PLOT COVERAGE	55.50%	
F.S.I.	0.55	



NOTE

ALL MEASUREMENTS ARE IN METER & FEET.

S. Murali,
 Licensed Surveyor

Thiruvottiyur Municipality
 Madhavaram Municipality
 Off. 188, T. H. Rd. Ms-19
 Resi 6-D, Am. Garden St. S.
 Thiruvottiyur - 600019

P. Selvan
 (P. SELVAM)
 OWNER