


ELEVATION

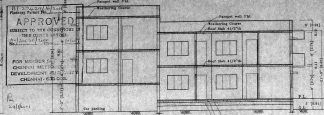



SECTION - AB




WINDOW DETAIL




DOOR DETAIL

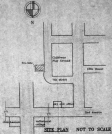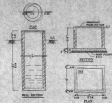


SITE PLAN NOT TO SCALE

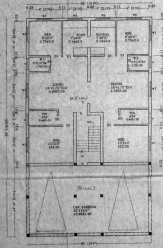


SUB-GROUND FLOOR PLAN

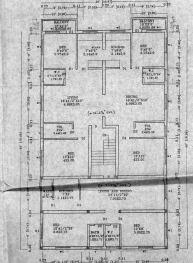


FIRST FLOOR PLAN

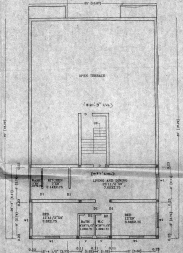

SECOND FLOOR PLAN

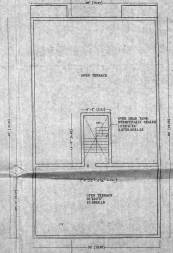

SECOND FLOOR PLAN

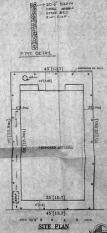

SITE PLAN

**JOINERY DETAIL :**

D - DOOR	3'3" X 7' 0.30 X 2.14.
D - DOOR	3'6" X 7' 0.40 X 2.14.
D - DOOR	2'6" X 7' 0.78 X 2.14.
W - WINDOW	5'0" X 4' 1.50 X 1.22.
W1 - WINDOW	4'0" X 4' 1.22 X 1.22.
W - WINDOW	3'0" X 4' 0.90 X 1.22.
V - VENTILATOR	3'0" X 2' 0.90 X 0.81.

**COLOR INDEX:**

PROPOSED	
ROAD	
BOUNDARY	
SEWER LINE	

**SPECIFICATION**

SAND FILLING IN FOUNDATION  
 P.C.C. FORTIFICATION  
 BRICK WORK IN SUPER STRUCTURE  
 LEVEL/GROUND & ROOF REC 1:2:4  
 PLASTERING IN WALLS C.M. 1:5  
 CEILING PLASTERING 1:5  
 FLOORING IN MOSAIC OVER P.C.C. 1:4:8  
 ALL WOOD WORK IN TRAIL WOOD.  
 WEATHERING CURING 2 LAYER OF  
 FLAT TRAY.

**AREA DETAIL:-**


PLOT EXTENT	= 3375	333.66
G.FLOOR AREA	= 1417.5	131.74
F.FLOOR AREA	= 2160	201.21
S.FLOOR AREA	= 705.70	65.87
TOTAL	= 4291.20	398.82
F.S.I = 1.27		P.C. = 84 %

**PROPOSED PLAN FOR RESIDENTIAL BUILDING AT P No. 138, C - BLOCK, ANNA NAGAR, S NO.-7, PARK PERIAKUDAL VILLAGE, CHENNAI DISTRICT. T.S No. - 68, BLOCK No. - 8.**

SCALE: - 1" TO 8'


OWNER:-

*M. R. SIVARAMAN S.R. SIVALLIYE*  
 CLASS LICENSE SURVEYOR  
 LICENSE No. 100  
 10 C, ORANGE LANE  
 TROUSARD LIGHTS, CHENNAI - 8  
 LICENSED SURVEYOR:-


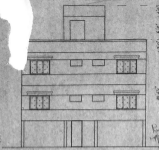


ELEVATION


APPROVED  
 SUBJECT TO THE  
 CHENNAI METROPOLITAN  
 DEVELOPMENT AUTHORITY  
 CHENNAI, TAMIL NADU.

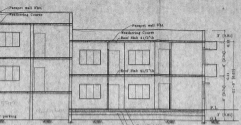


SECTION - AB

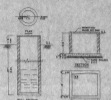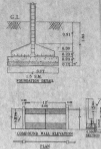


SITE PLAN NOT TO SCALE

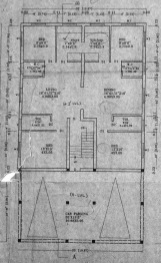


SUBGRADE FLOOR PLAN

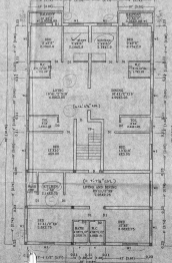

FIRST FLOOR PLAN

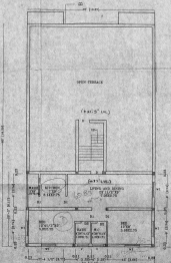

SECOND FLOOR PLAN

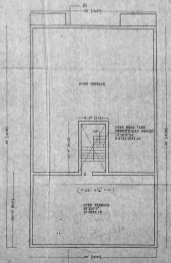

SECOND FLOOR PLAN



SITE PLAN

**JOINERY DETAIL:**

D - DOOR	3'3" X 7'	0.90 X 2.14
D - DOOR	3'0" X 7'	0.90 X 2.14
D - DOOR	2'6" X 7'	0.76 X 2.14
W - WINDOW	6'0" X 4'	1.83 X 1.22
W1 - WINDOW	4'9" X 4'	1.23 X 1.22
W2 - WINDOW	3'6" X 4'	0.90 X 1.22
V - VENTILATOR	5'0" X 2'	0.90 X 0.61

**COLOUR INDEX:**

PROPOSED	██████████
ROAD	██████████
BOUNDARY	██████████
SEWER LINE	██████████

**SPECIFICATION**

SAND FILLING IN FOUNDATION  
 P.C.C. FLOORING  
 BRICK WORK IN SUPER STRUCTURE  
 LEVELLING/SLAB & ROOF RCC 1:2:4  
 PLASTERING IN WALLS C.M. 1:3  
 CEILING PLASTERING 1:3  
 FLOORING IN MOSAIC OVER P.C.C. 1:2:4.  
 ALL WOOD WORK IN TEAK WOOD.  
 WEATHERING COURSE 2 LAYER OF  
 FLAT IRON.

**AREA DETAIL:**

PLOT EXTENT	≈ 3375	313.04
G.FLOOR AREA	≈ 1417.5	131.74
F.FLOOR AREA	≈ 2165	201.21
S.FLOOR AREA	≈ 708.73	65.87
TOTAL	≈ 4291.23	398.82

F.S.I = 1.27      P.C. = 64 %

**PROPOSED PLAN FOR  
 RESIDENTIAL BUILDING AT  
 P.No-130, C- BLOCK, ANNA  
 NAGAR, S.No-7 PART  
 PERIARUDAI VILLAGE,  
 CHENNAI DISTRICT.  
 T.S.No: 68, BLOCK No:- 8.**

SCALE: 1" TO 5'

OWNER: \_\_\_\_\_

Mr. R. JAYAKUMAR SA. CIVIL ENGR.  
 TAMIL NADU REGISTERED  
 NO. 10, CHENNAI ROAD  
 THIRUVANMIYUR, CHENNAI-6

LICENSED SURVEYOR