
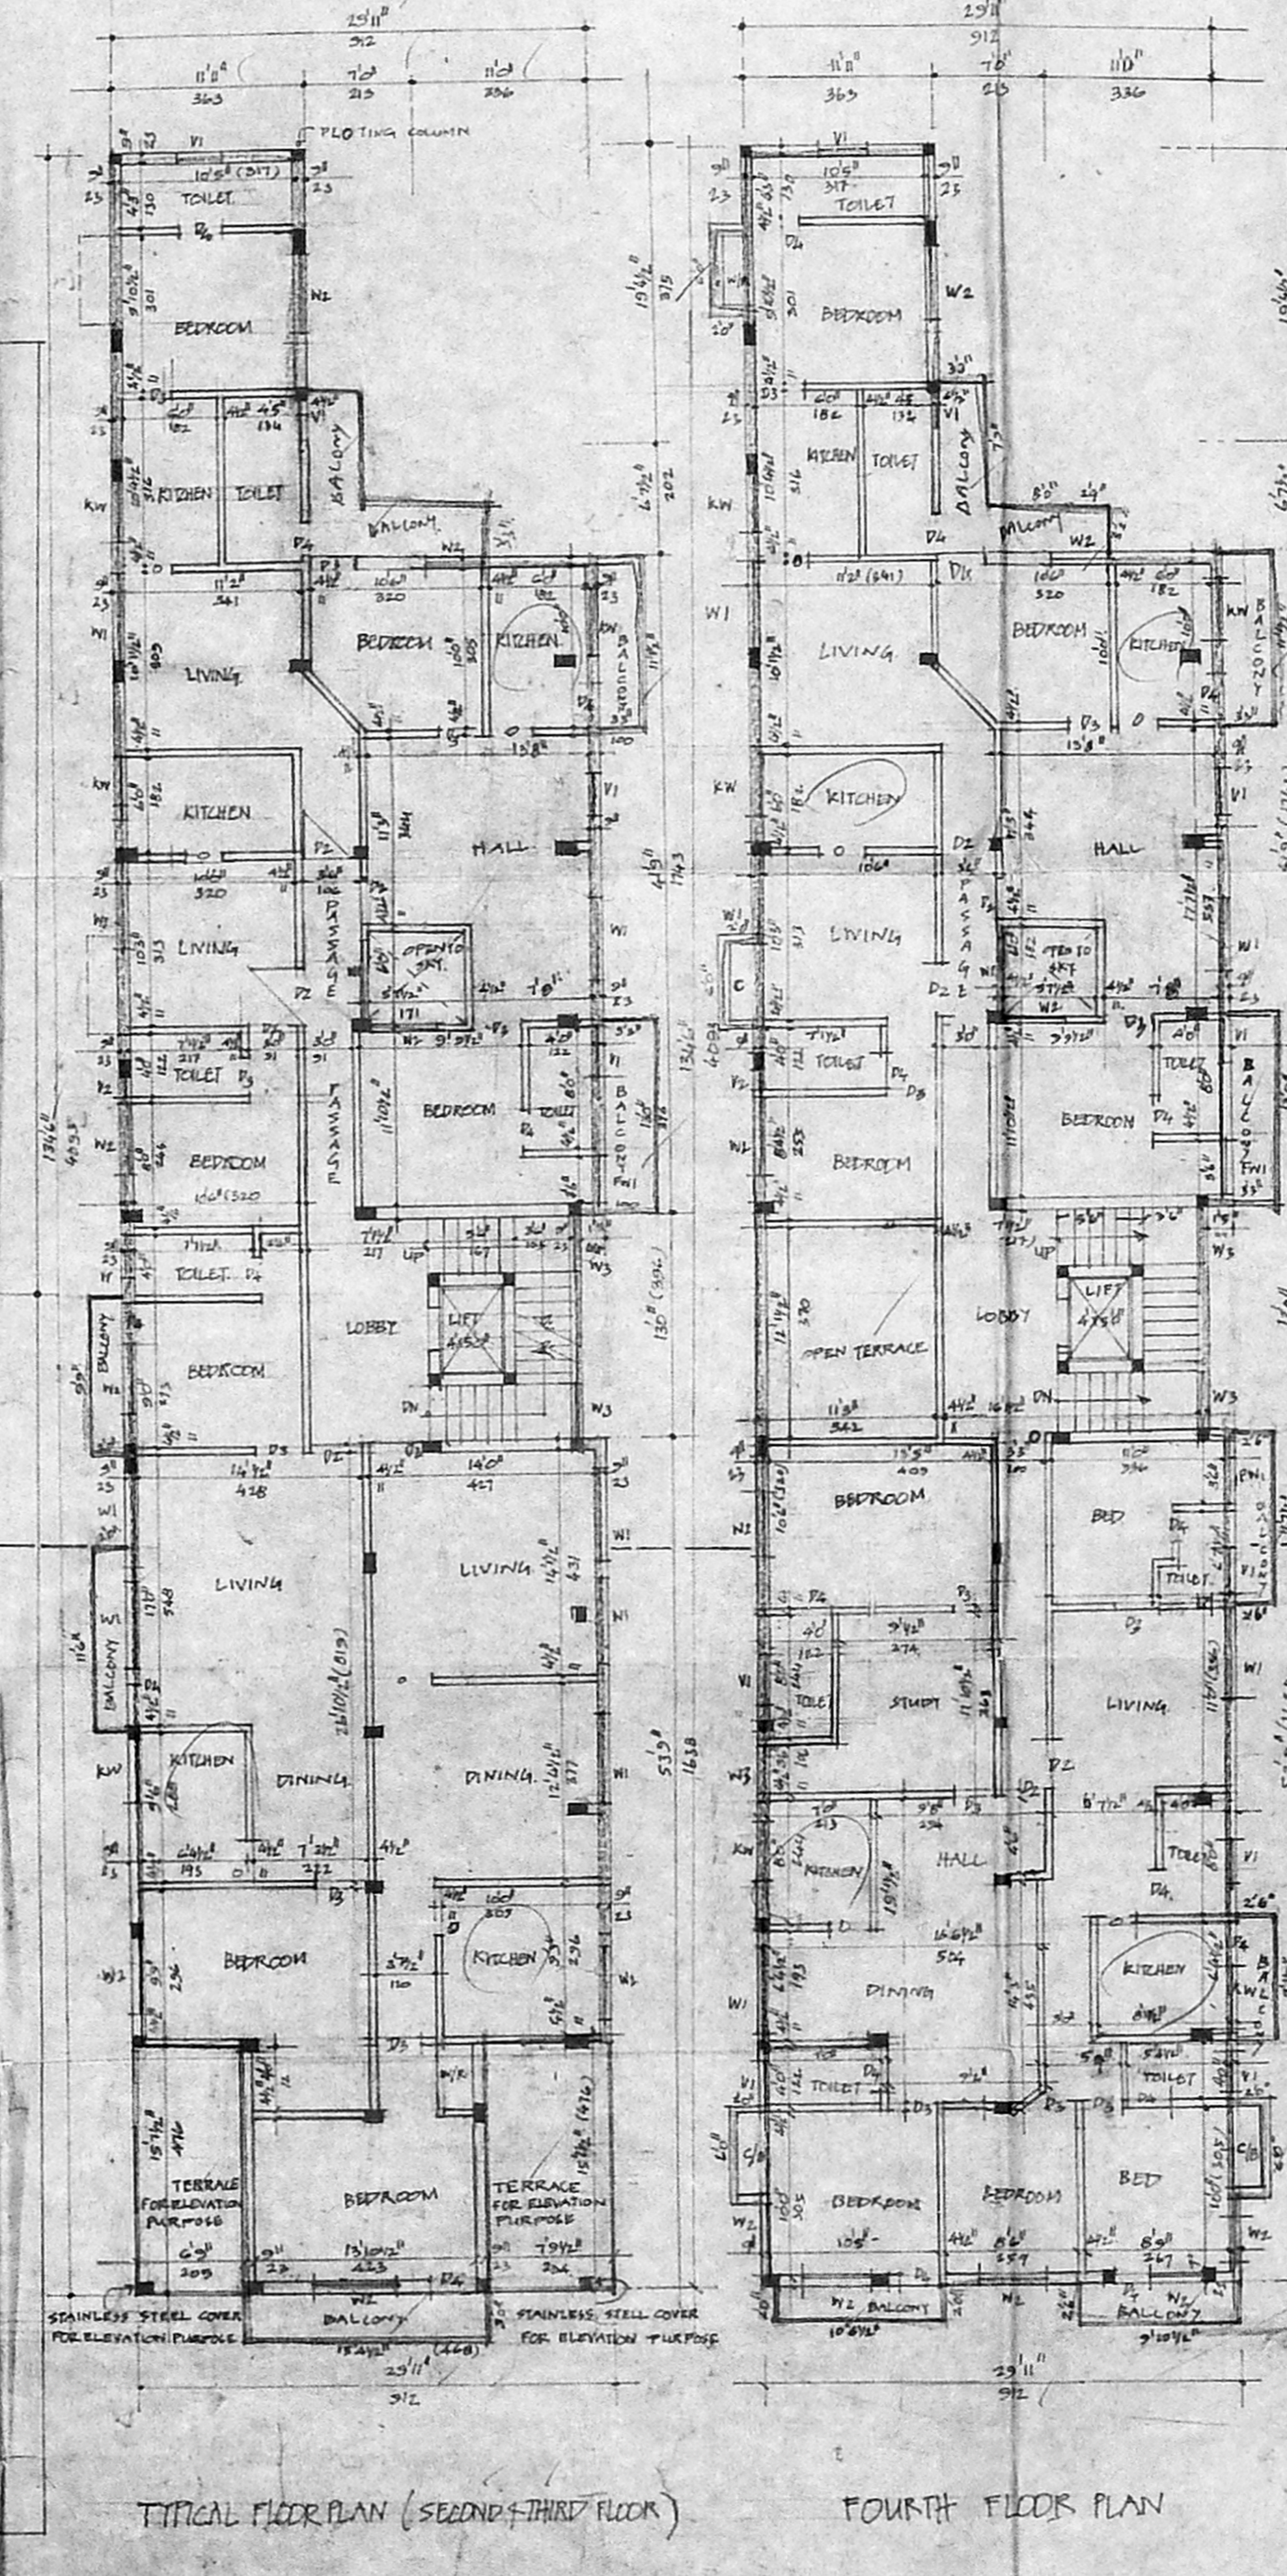
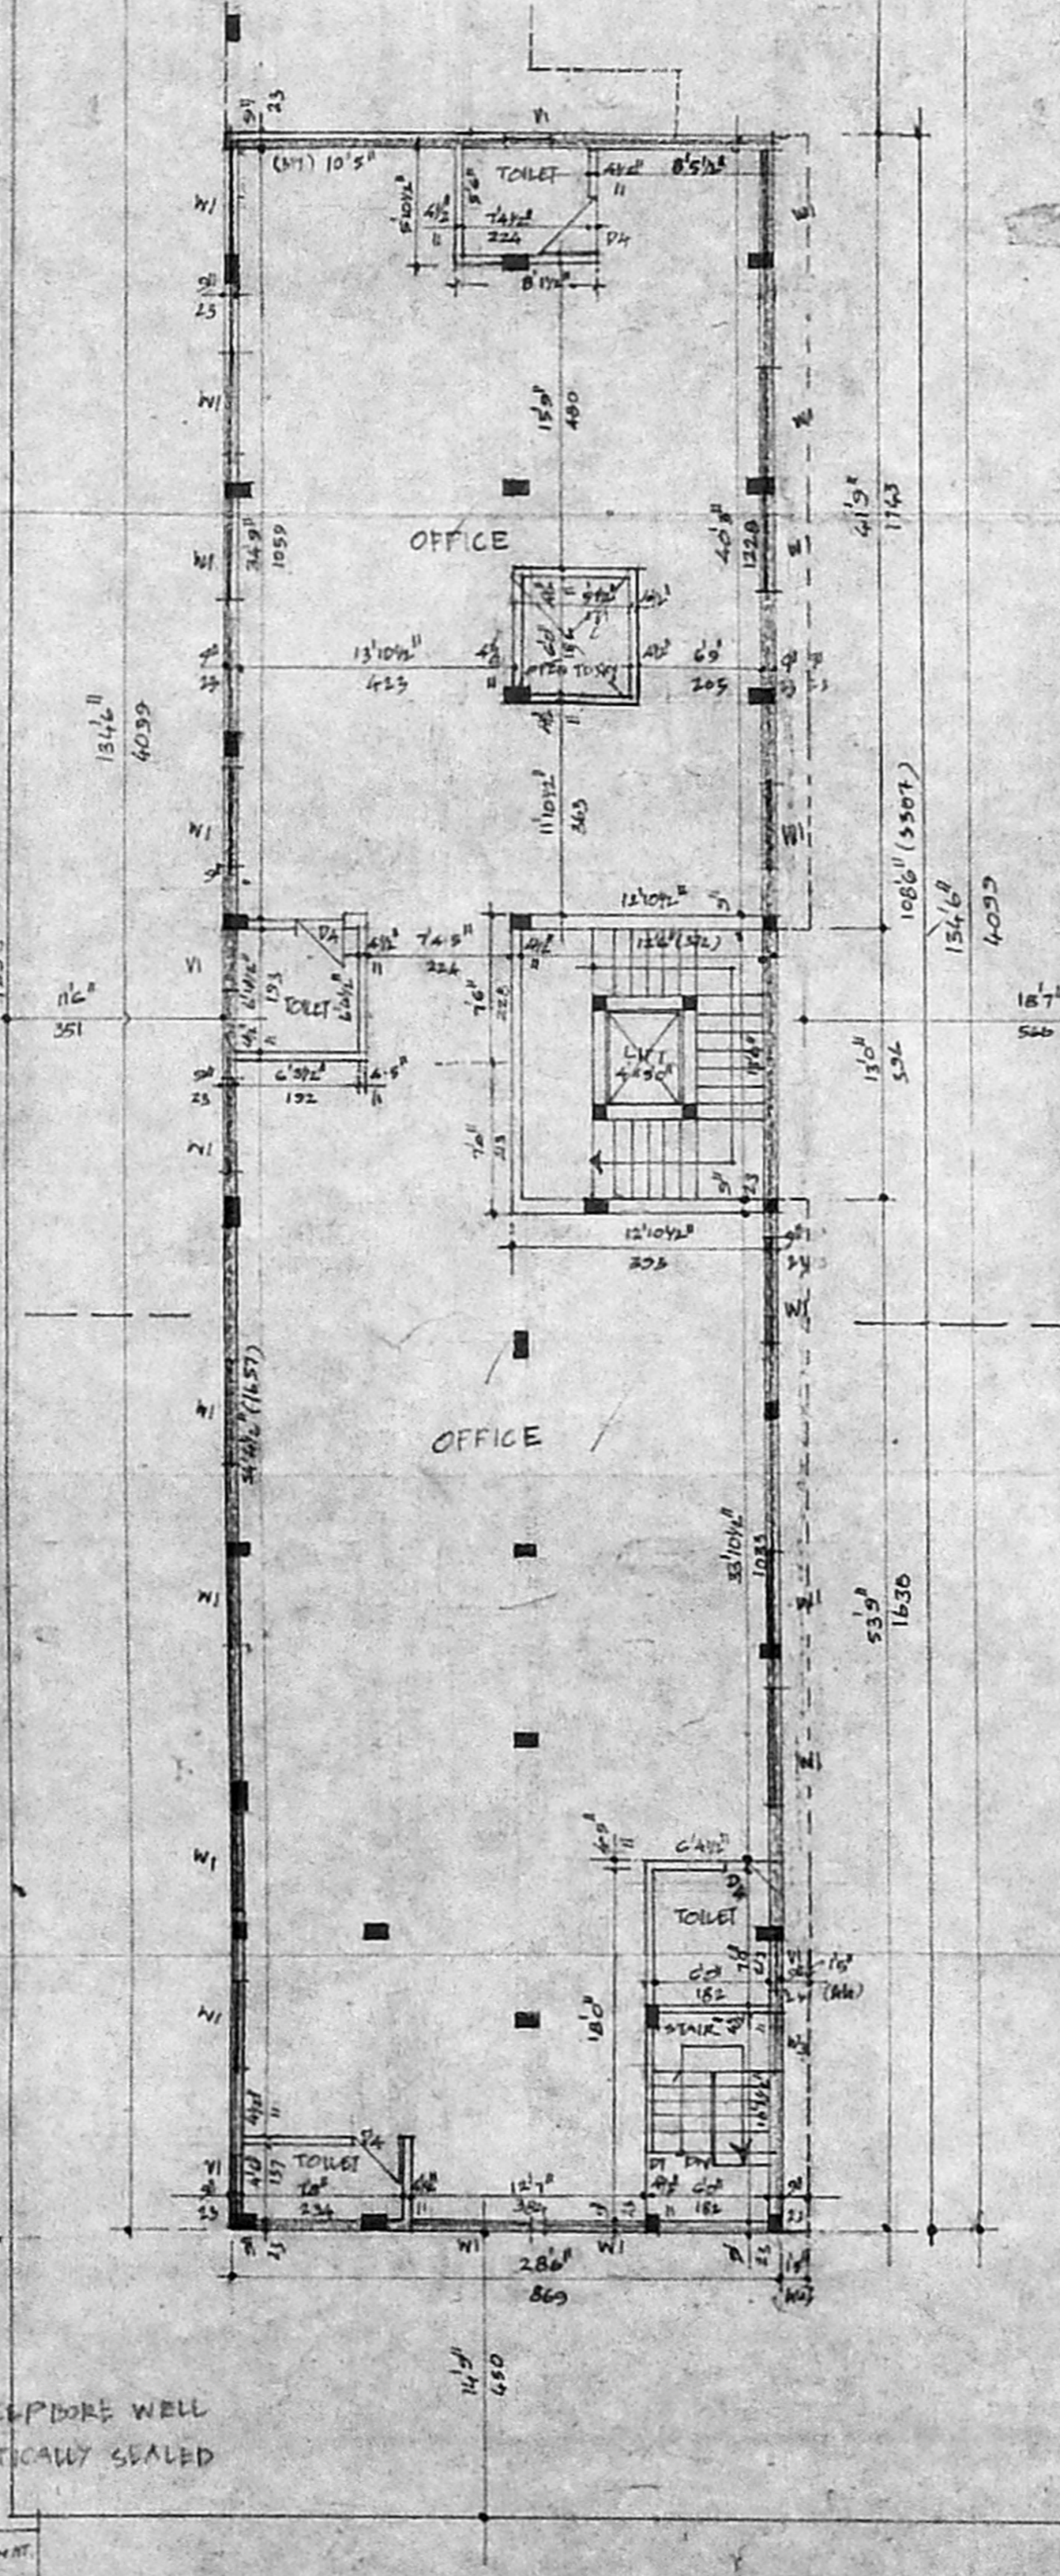


APPROVED  
 SUBJECT TO THE CONDITIONS IN THIS OFFICE LETTER  
 FOR MEMBER SECRETARY  
 CHENNAI METROPOLITAN  
 DEVELOPMENT AUTHORITY  
 CHENNAI-600 008.

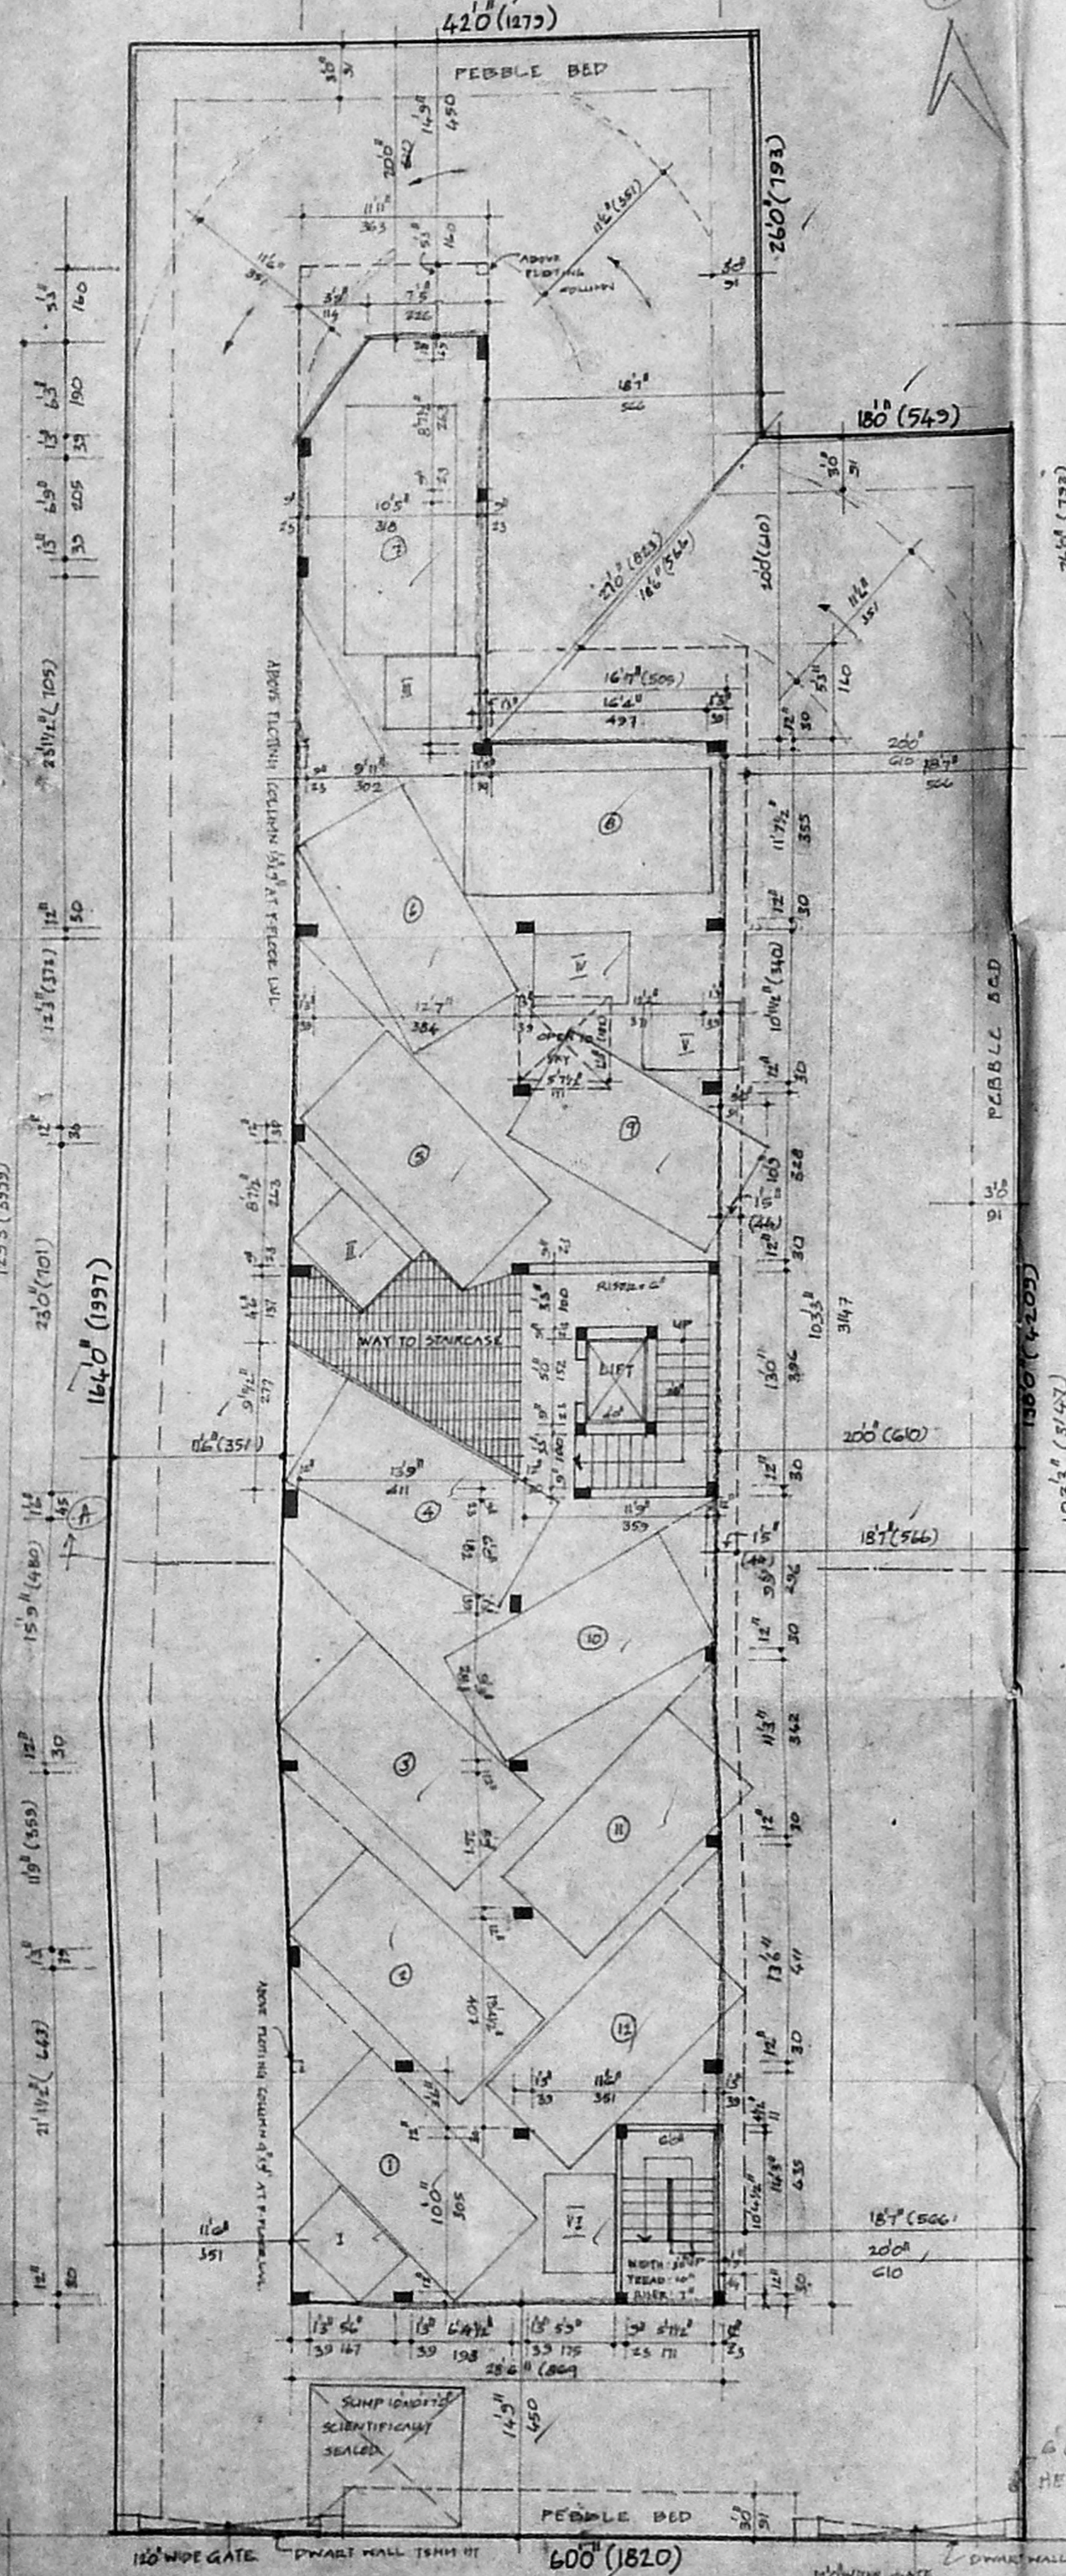

JOINERY DETAILS

DI DOOR	2 1/2" x 7'0"	100x113
DI 1	2 1/2" x 7'0"	91x113
DI 2	2 1/2" x 7'0"	95x113
DI WINDOW	5'0" x 4'0"	152x113
DI 1	6'0" x 4'0"	182x113
DI 2	7'6" x 4'0"	229x113
DI WINDOW	5'0" x 4'0"	152x113
DI WINDOW	5'0" x 4'0"	152x113

COLORS PROPOSED  
 HOT BOUNDARY ROAD

AREA DETAILS

STILT EXTENT	9372	870.66
FIRST FLOOR PLINTH AREA	285	264.09
SECOND FLOOR	3503	328.63
THIRD FLOOR	3503	328.63
FOURTH FLOOR	3627	336.95
TOTAL	13,916	1298.97
PLANT COVERAGE	30%	
F.S.I	1.441	

PLAN SHOWING THE PROPOSED RESIDENTIAL FLATS AT DOOR NO. 141 & 143 KUTCHERY ROAD MYLAPORE, CHENNAI.  
 R.C. NO. 1845/3 & 1845/16 BLOCK NO. 38  
 MYLAPORE DIVISION  
 COR-DIV NO. 2016

SCALE 1"=80'  
 M. R. Ramesh