


SCHEDULE OF JOINERY		SIZE
D1	DOOR	5'-4.5" x 7'-0"
D2	DOOR	3'-0" x 7'-0"
D3	DOOR	2'-6" x 7'-0"
D4	FRENCH DOOR	4'-0" x 7'-0"
D5	FRENCH DOOR	4'-7.5" x 7'-0"
D6	FRENCH WINDOW	6'-0" x 4'-6"
D7	FRENCH WINDOW	4'-0" x 4'-6"
D8	FRENCH WINDOW	4'-0" x 3'-6"
D9	FRENCH WINDOW	2'-3" x 3'-6"

AREA STATEMENT	
PLOT AREA	22/18
AS PER PATTA - 4900.00	SQ. FT 459.87
AS PER SITE - 4500.00	SQ. FT 455.08
ALL FSI	682.61
BUILT UP AREA	
GROUND FLOOR	1063.44 S.FT 98.80
FIRST FLOOR	975.75 S.FT 183.55
SECOND FLOOR	1779.44 S.FT 165.31
THIRD FLOOR	1779.44 S.FT 165.31
TOTAL	6598.07 S.FT 612.97
CARPARKING	650.00 S.FT 60.39
FSI ACHIEVED	6598.07
PLOT COVERAGE	40.33%

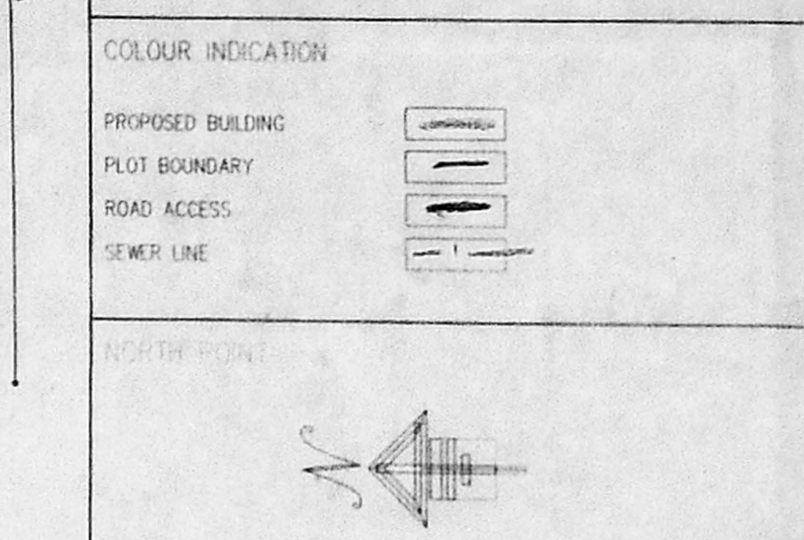

OWNER'S SIGNATURE

LICENSED SURVEYOR

A. VENKAT. B.A.RCH.
 ARCHITECT LICENSED SURVEYOR
 Class I No. R.A.01
 62, C.P. Ramaswamy Road
 ALWARPET, CHENNAI-600 018.
 TEL No 4997465.

nataraj & venkat
 Architects
 62 C.P. RAMASWAMY ROAD
 Alwarpet,
 Chennai - 18
 Tel 499 74 65

JOB TITLE

PROPOSED RESIDENTIAL APARTMENTS AT NO : 7, CRESCENT AVENUE, KESAVAPERUMAL PURAM, CHENNAI - 600 028

R.S NO :- 3956/16 BLOCK NO - 87
 MYLAPORE DIVISION
 MYLAPORE - TRIPPLICANE TALUK,
 CHENNAI DISTRICT.

DRAWING TITLE	
CORPORATION DRAWING	
DRAWN	CHECKED
K.C.K	
SCALE	DATE
1" = 8'-0"	06-03-2000
001	