

C/Spl. b/dg. 1333 R/G 12000
 Planning Permit No. _____
APPROVED
 SUBJECT TO THE CONDITIONS IN
 THIS OFFICE LETTER.
 No. 12658/2000 Date 19/10/2000
 FOR MEMBER SECRETARY
 CHENNAI METROPOLITAN CORPORATION
 DEVELOPMENT AUTHORITY
 CHENNAI-600 008.

Revised Plan		LEGEND	
D1	1.00 X 2.18	TEAK WOOD FRAMED FLUSH DOOR	
D2	0.91 X 2.18	COUNTRY WOOD FRAMED FLUSH DOOR	
D3	0.76 X 2.18	COUNTRY WOOD FRAMED FLUSH DOOR	
F02	2.250 X 2.18	COUNTRY WOOD FRAMED FRENCH DOOR	
F03	1.830 X 2.18	COUNTRY WOOD FRAMED FRENCH DOOR	
F04	2.250 X 2.18	COUNTRY WOOD FRAMED FRENCH DOOR	
W1	2.975 X 1.37	STEEL GLAZED WINDOW	
W2	2.975 X 1.37	STEEL GLAZED WINDOW	
W3	2.975 X 1.37	STEEL GLAZED WINDOW	
V2	0.61 X 0.83	ALUMINIUM GLAZED VENTILATOR	
O	2.285 X 1.37	OPENING	

- P.C.C. 1:4:8 IN FOUNDATION
- SAND FILLING IN FOUNDATION
- BRICK WORK IN C.M. 1:6
- R.C.C. WORK FOR SLABS LINTELS & BEAMS ETC.
- PLASTERING IN C.M. 1:5 EXTERNAL & 1:4 INTERNAL
- MOSAIC TILED FLOORING
- WEATHERING COURSE OF BRICK JELLY LIME CONC.
- CONCRETE BLOCK INFILL

COLOUR INDEX	
PROPOSED CONSTRUCTION	●
BOUNDARY OF SITE	●
ROAD	●

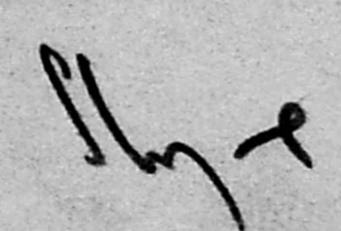
AREA STATEMENT	
PLOT AREA	673.54143 M ²
BUILT UP AREA	1008.5177 M ²
STILTS AREA	221.1698 M ²

NOTE:
 PUMP ROOM LOCATION TO BE PROVIDED NEAR THE BORE WELL & SUMP AFTER CONSTRUCTION COMMENCES.

R.No	DATE	ZONE	REVISIONS	INITIAL

DRG NO.	DATE	SCALE	FILE	REV	DRN BY	CHK BY
1 299 252 M	10-12-99	1 : 100	Dhanarsi 252, Dhacor1	0	V.Arasu	Subu

PROPOSED CONSTRUCTION OF
 FLATS AT PLOT NO.98, DOOR No.1
 4th CROSS STREET,
 RAMAKRISHNA NAGAR,
 CHENNAI - 600 028.
 OLD R.S. NO: 4241/1 (PT)
 NOW T.S.NO: 4241/14
 BLOCK No : 91
 TALUK : MYLAPORE-TRIPLICANE,
 VILLAGE: MYLAPORE,
 C.R.DIVISION. No : 149
 C.ZONE No : X

OWNER'S SIGNATURE


LICENSE No 306/99-2000
 LICENSED SURVEYOR
