
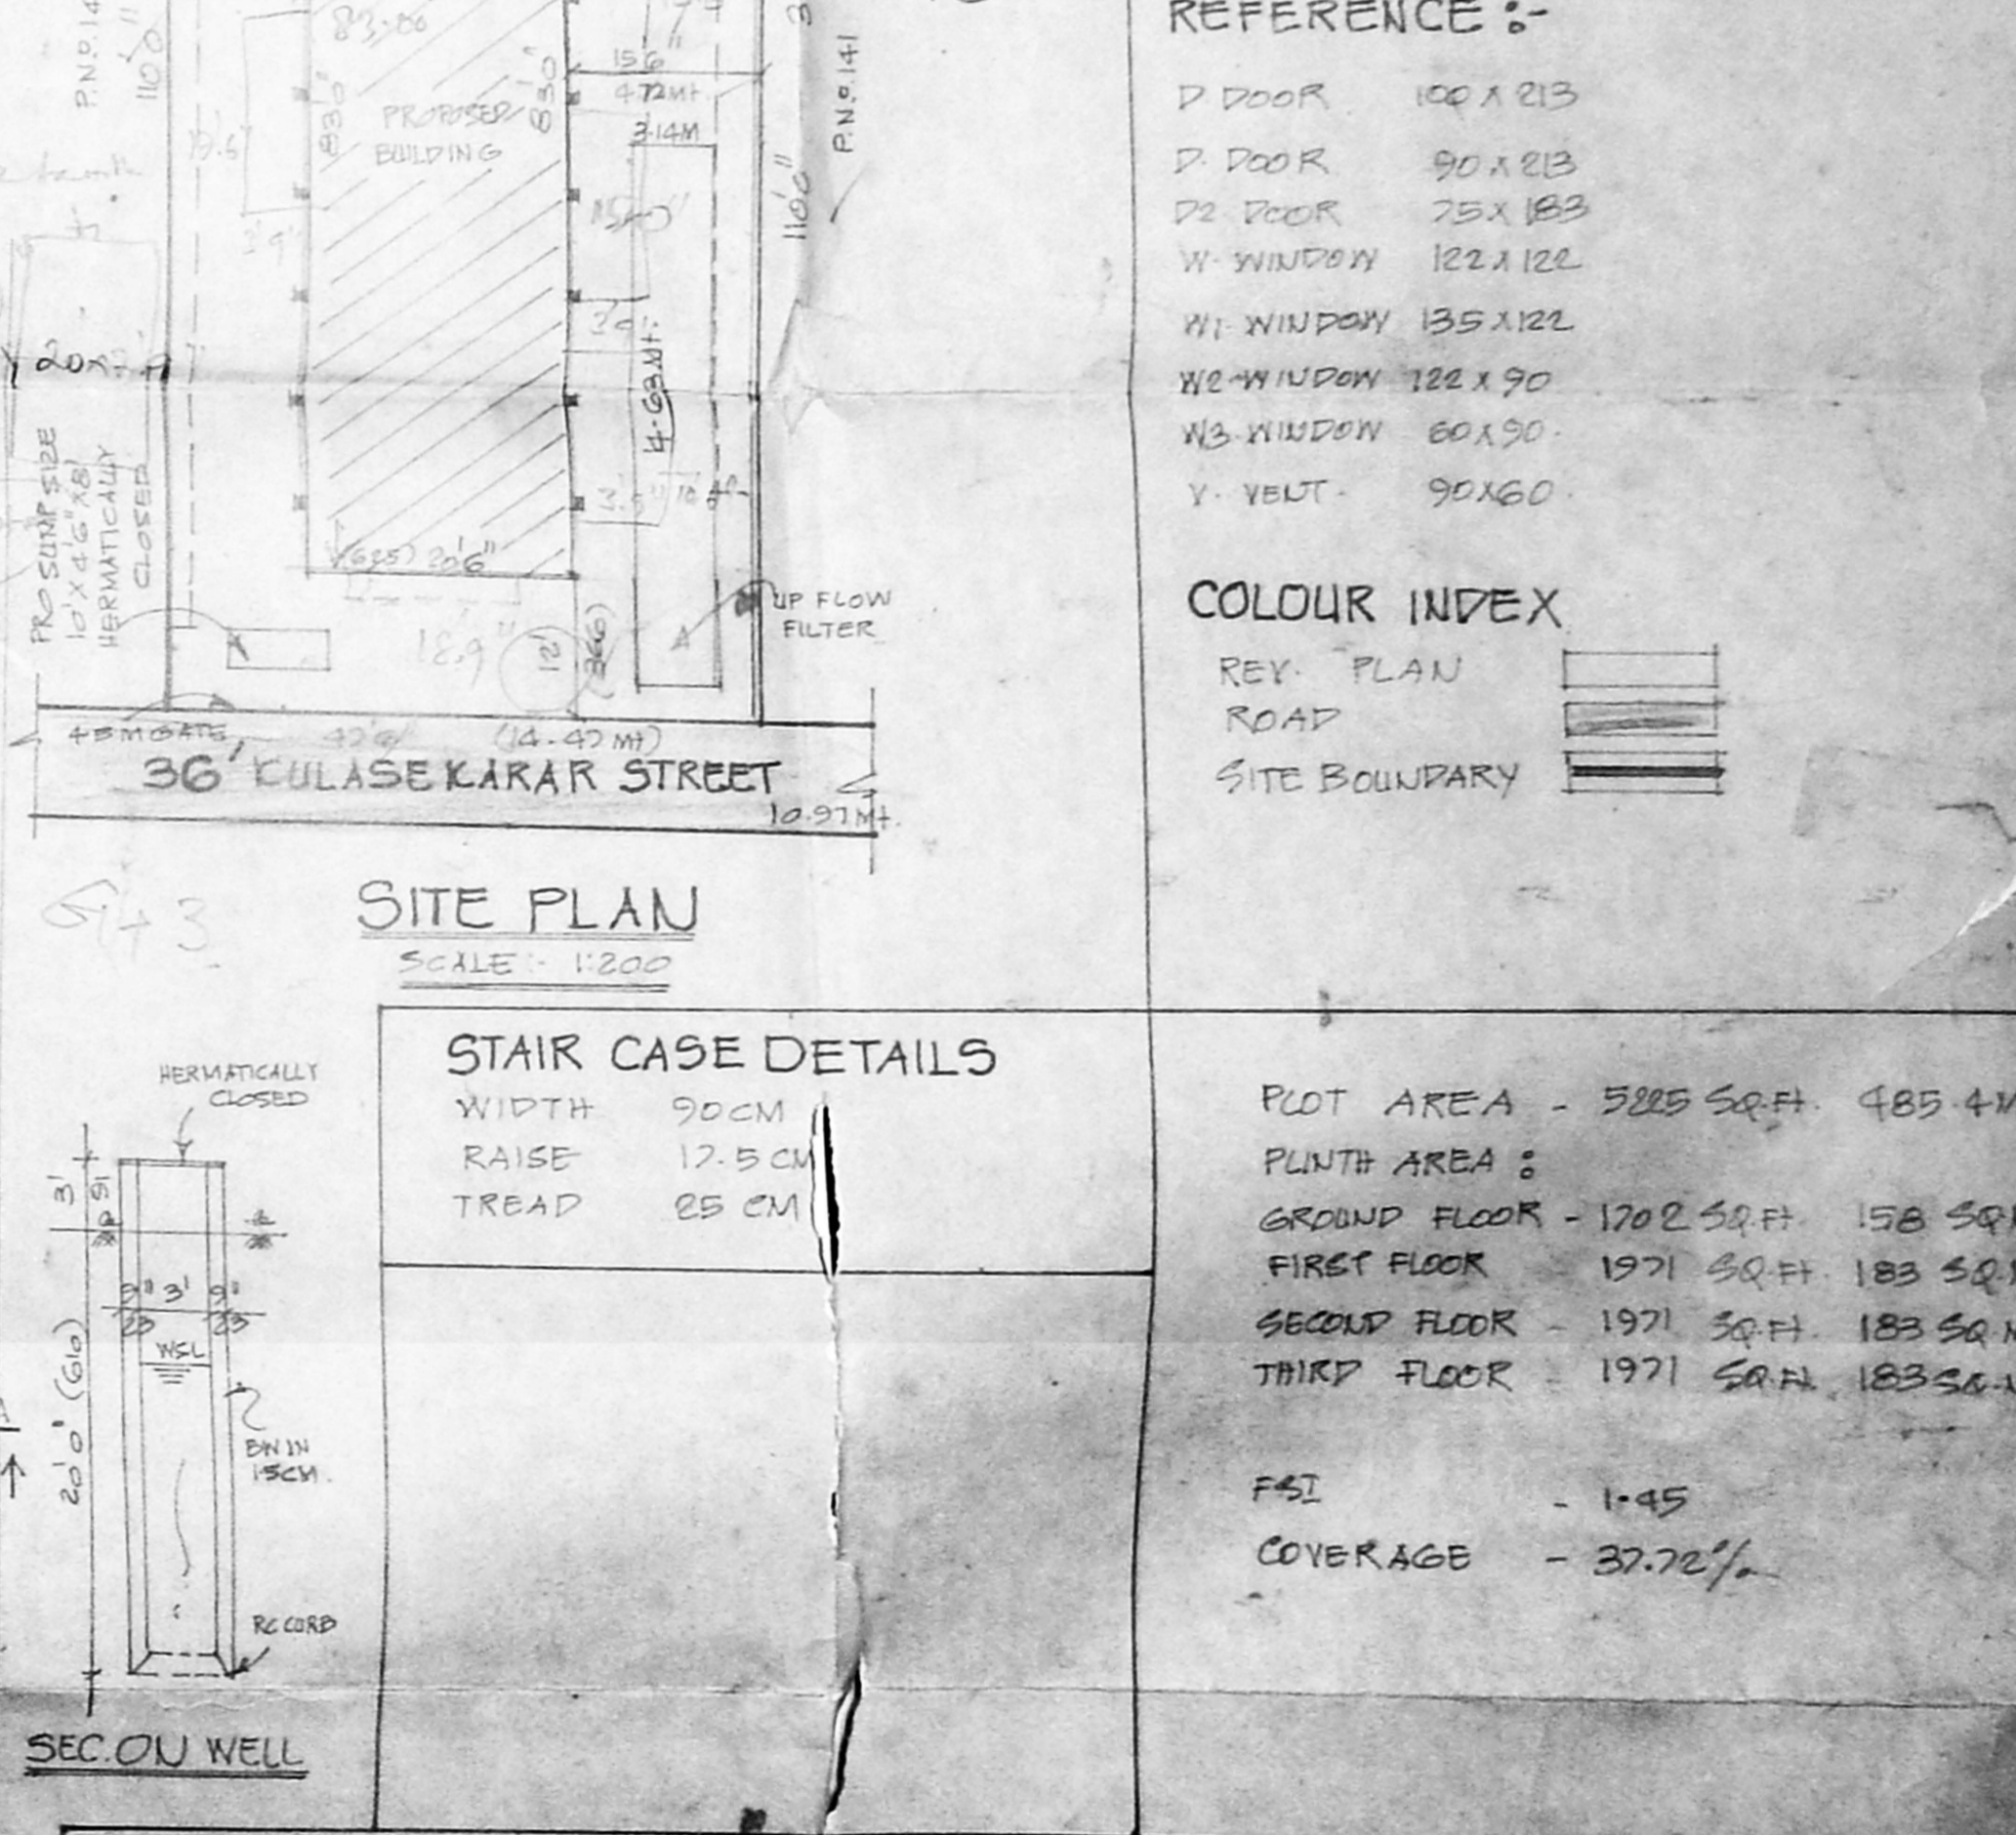
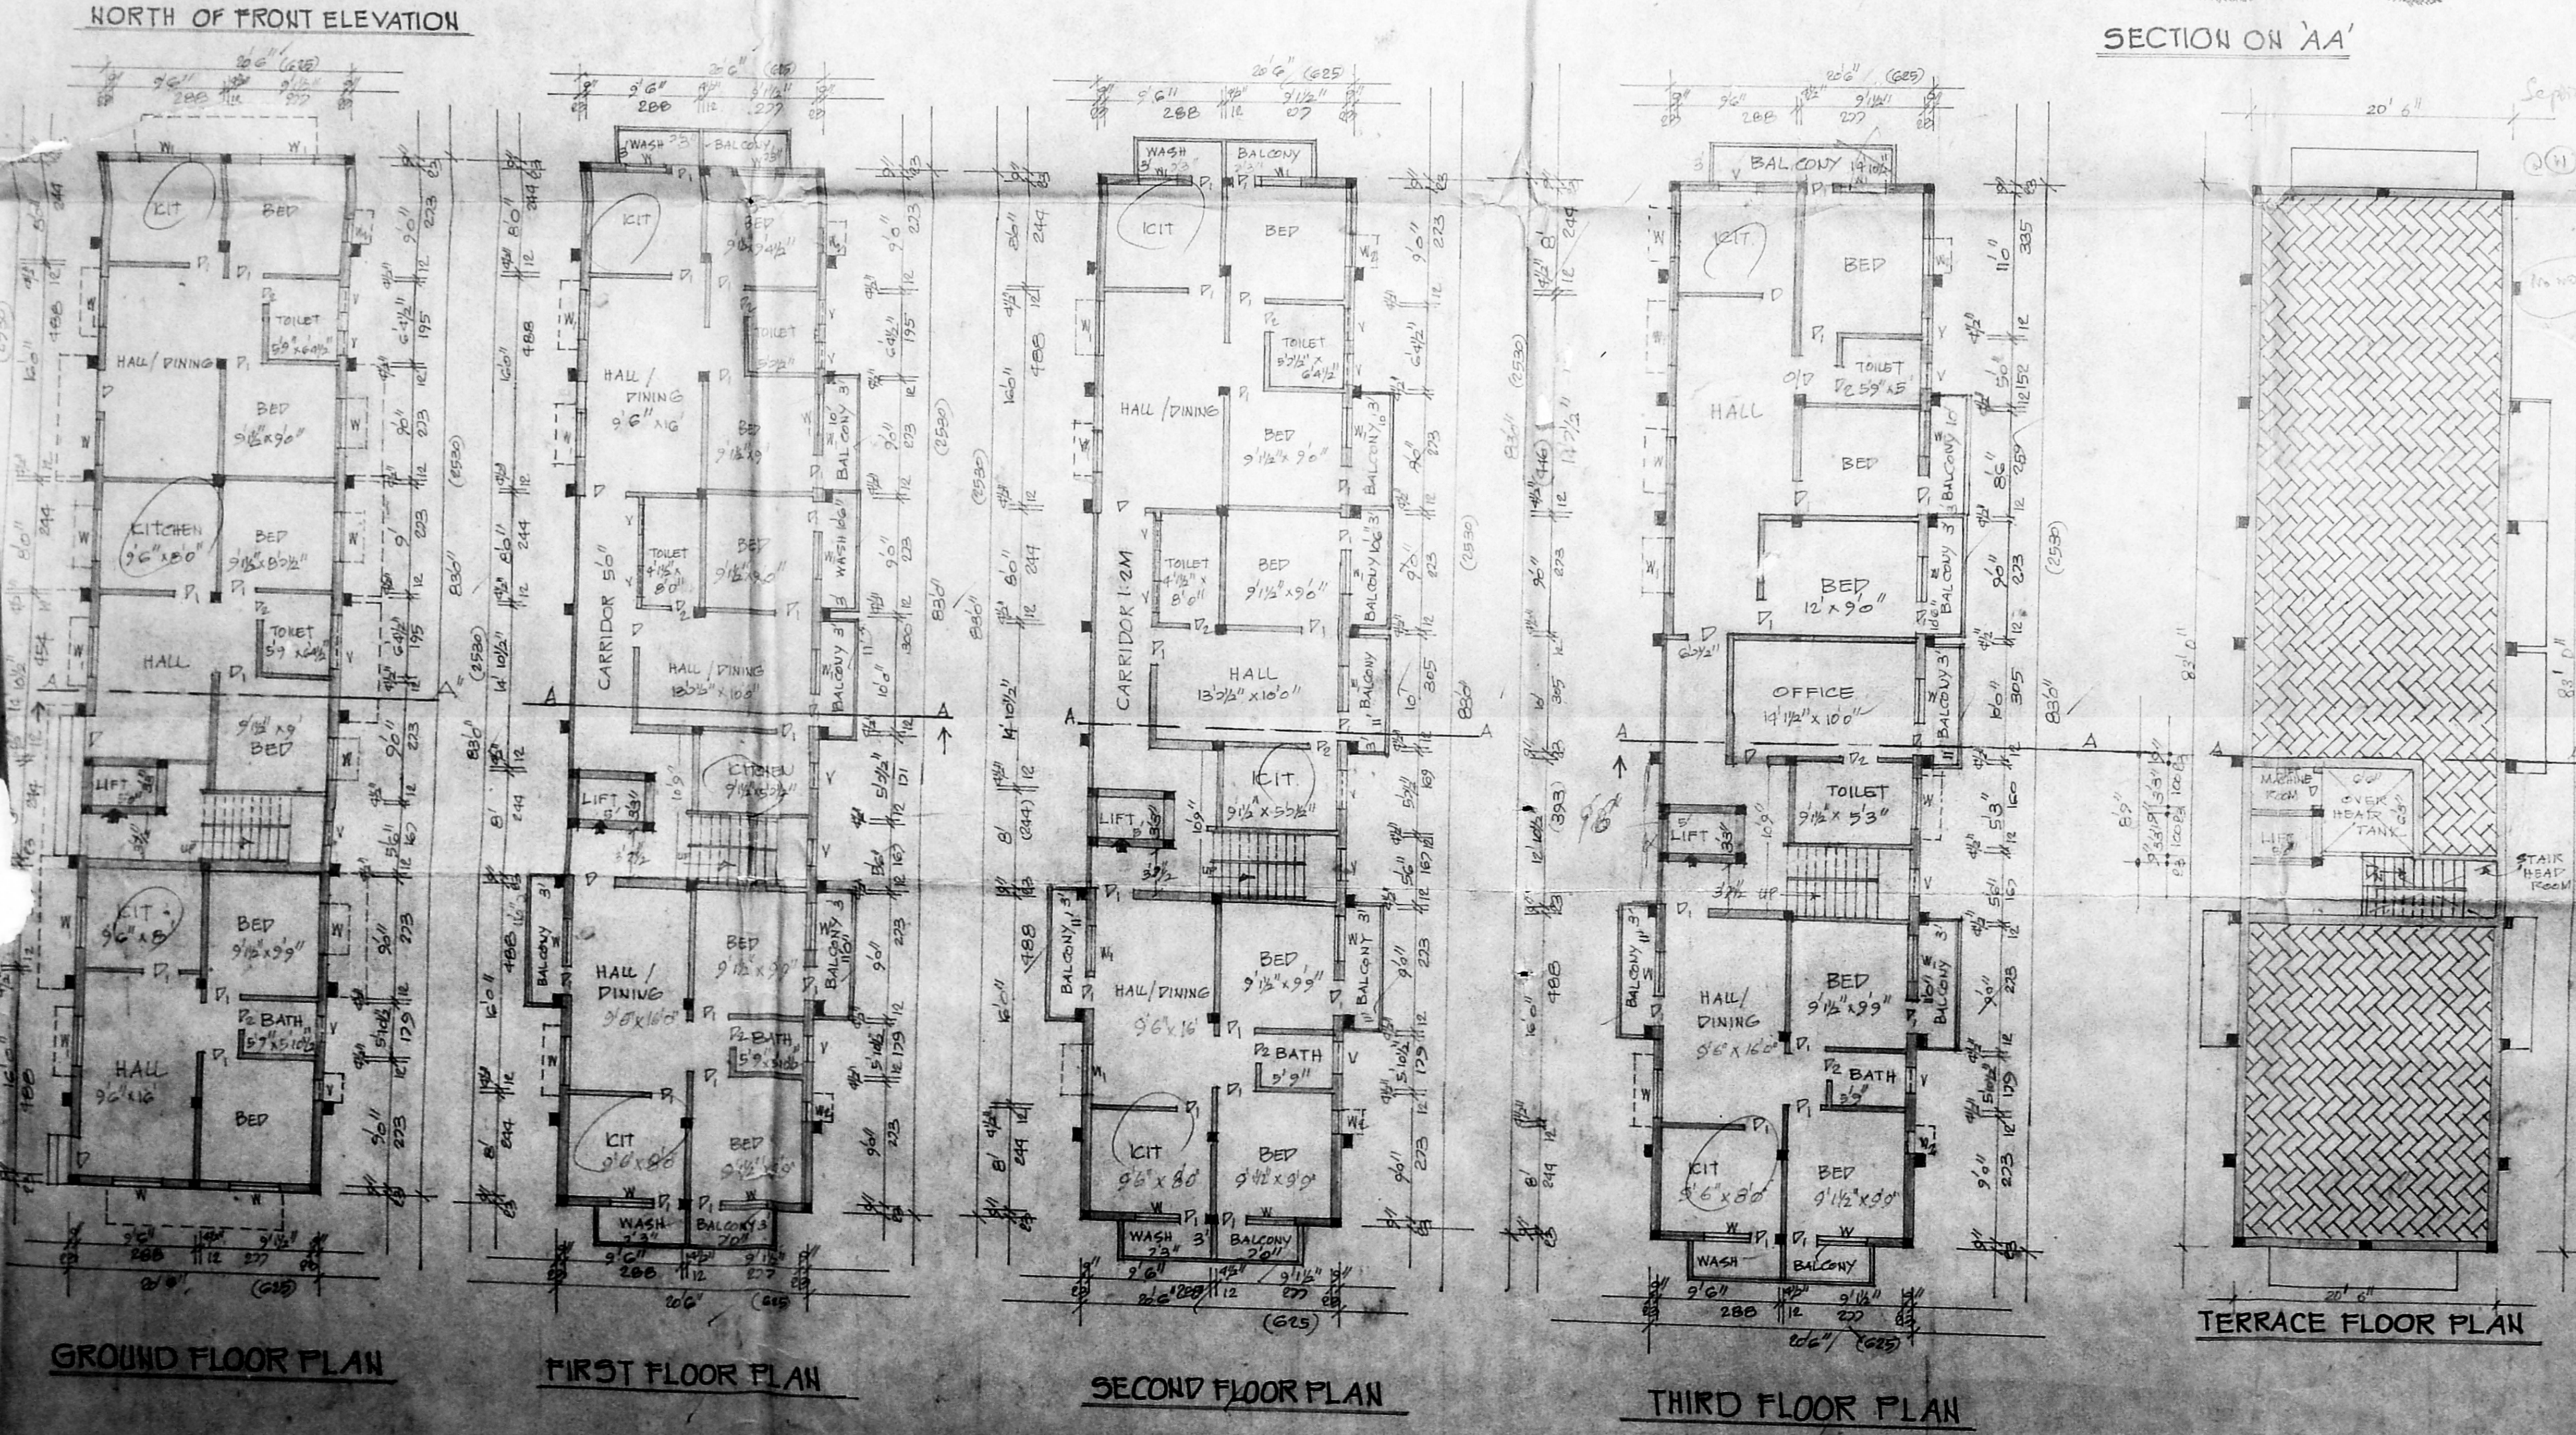
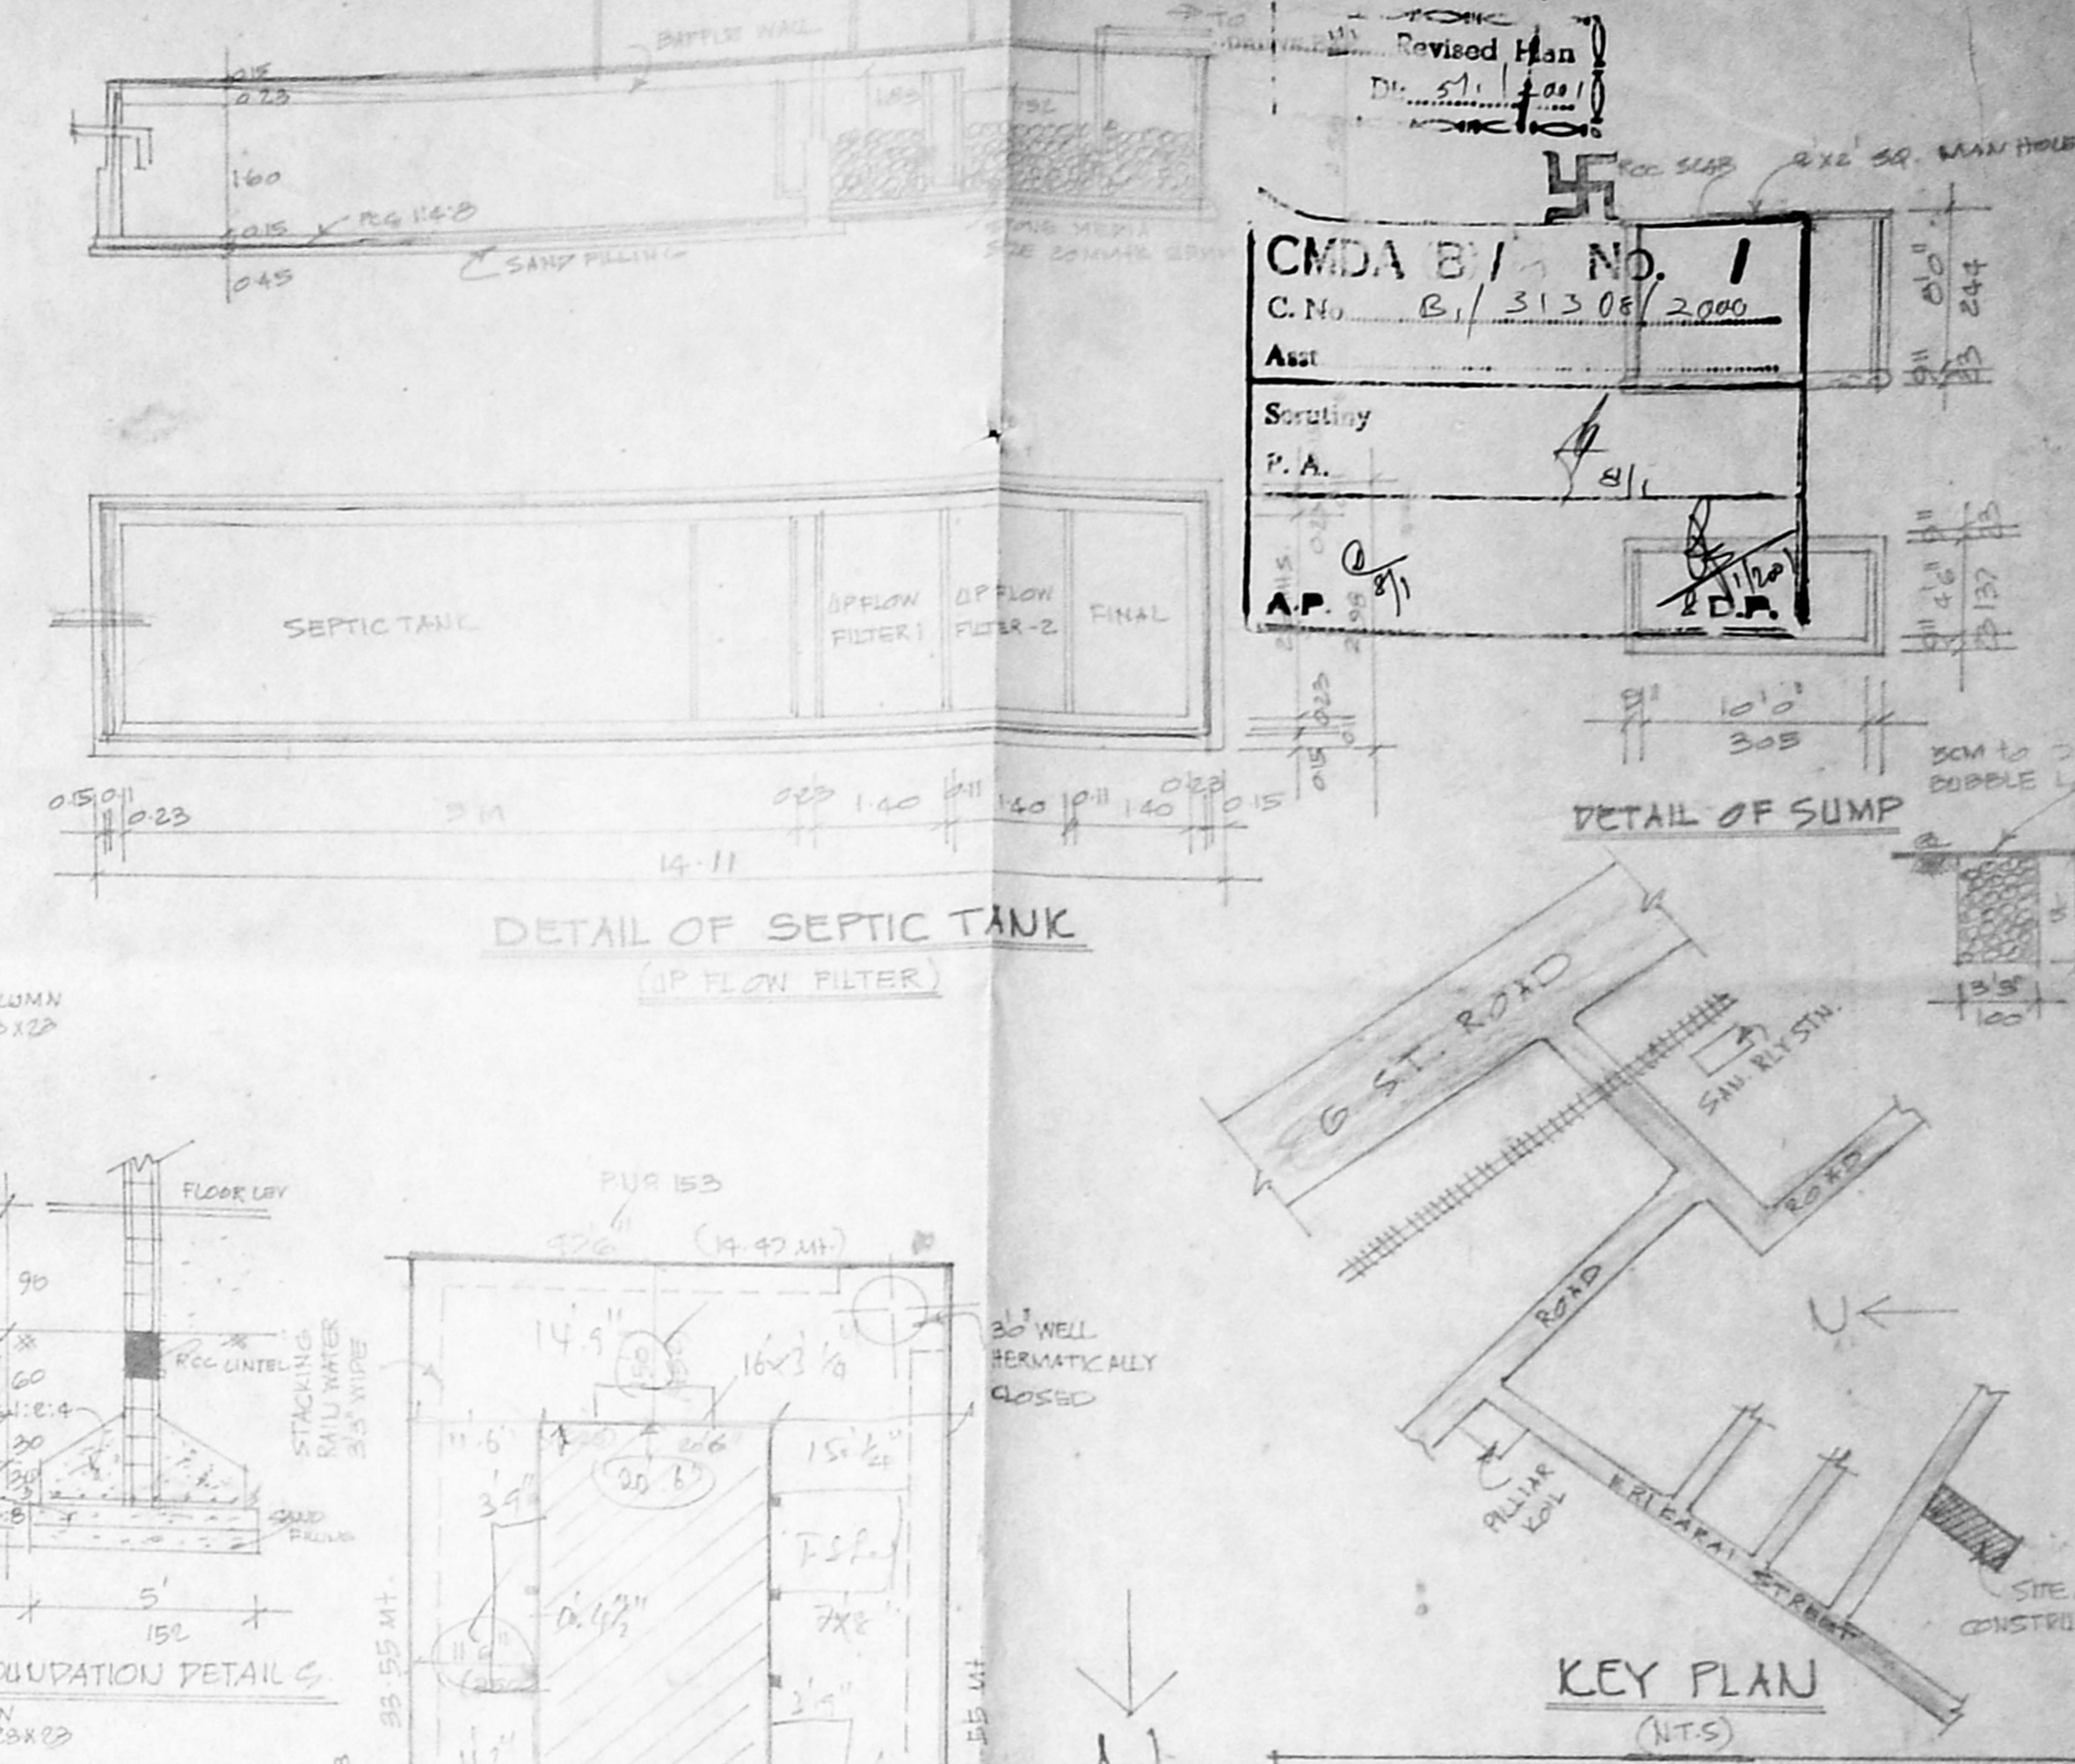


15/07/2000
 Planing Permit No.
APPROVED
 SUBJECT TO THE CONDITIONS IN
 THIS PERMIT.
 THIS IS A LIMITED PERMIT.
 No. 313 08/2000 91/2000
 o/c
 FOR THE SECRETARY
 CHENNAI METROPOLITAN
 DEVELOPMENT AUTHORITY
 CHENNAI-600 008.

Revised Plan
 No. 1
 C.No. B1/313 08/2000
 Ass't
 Secretary
 P.A.
 A.P.
 15/07/2000

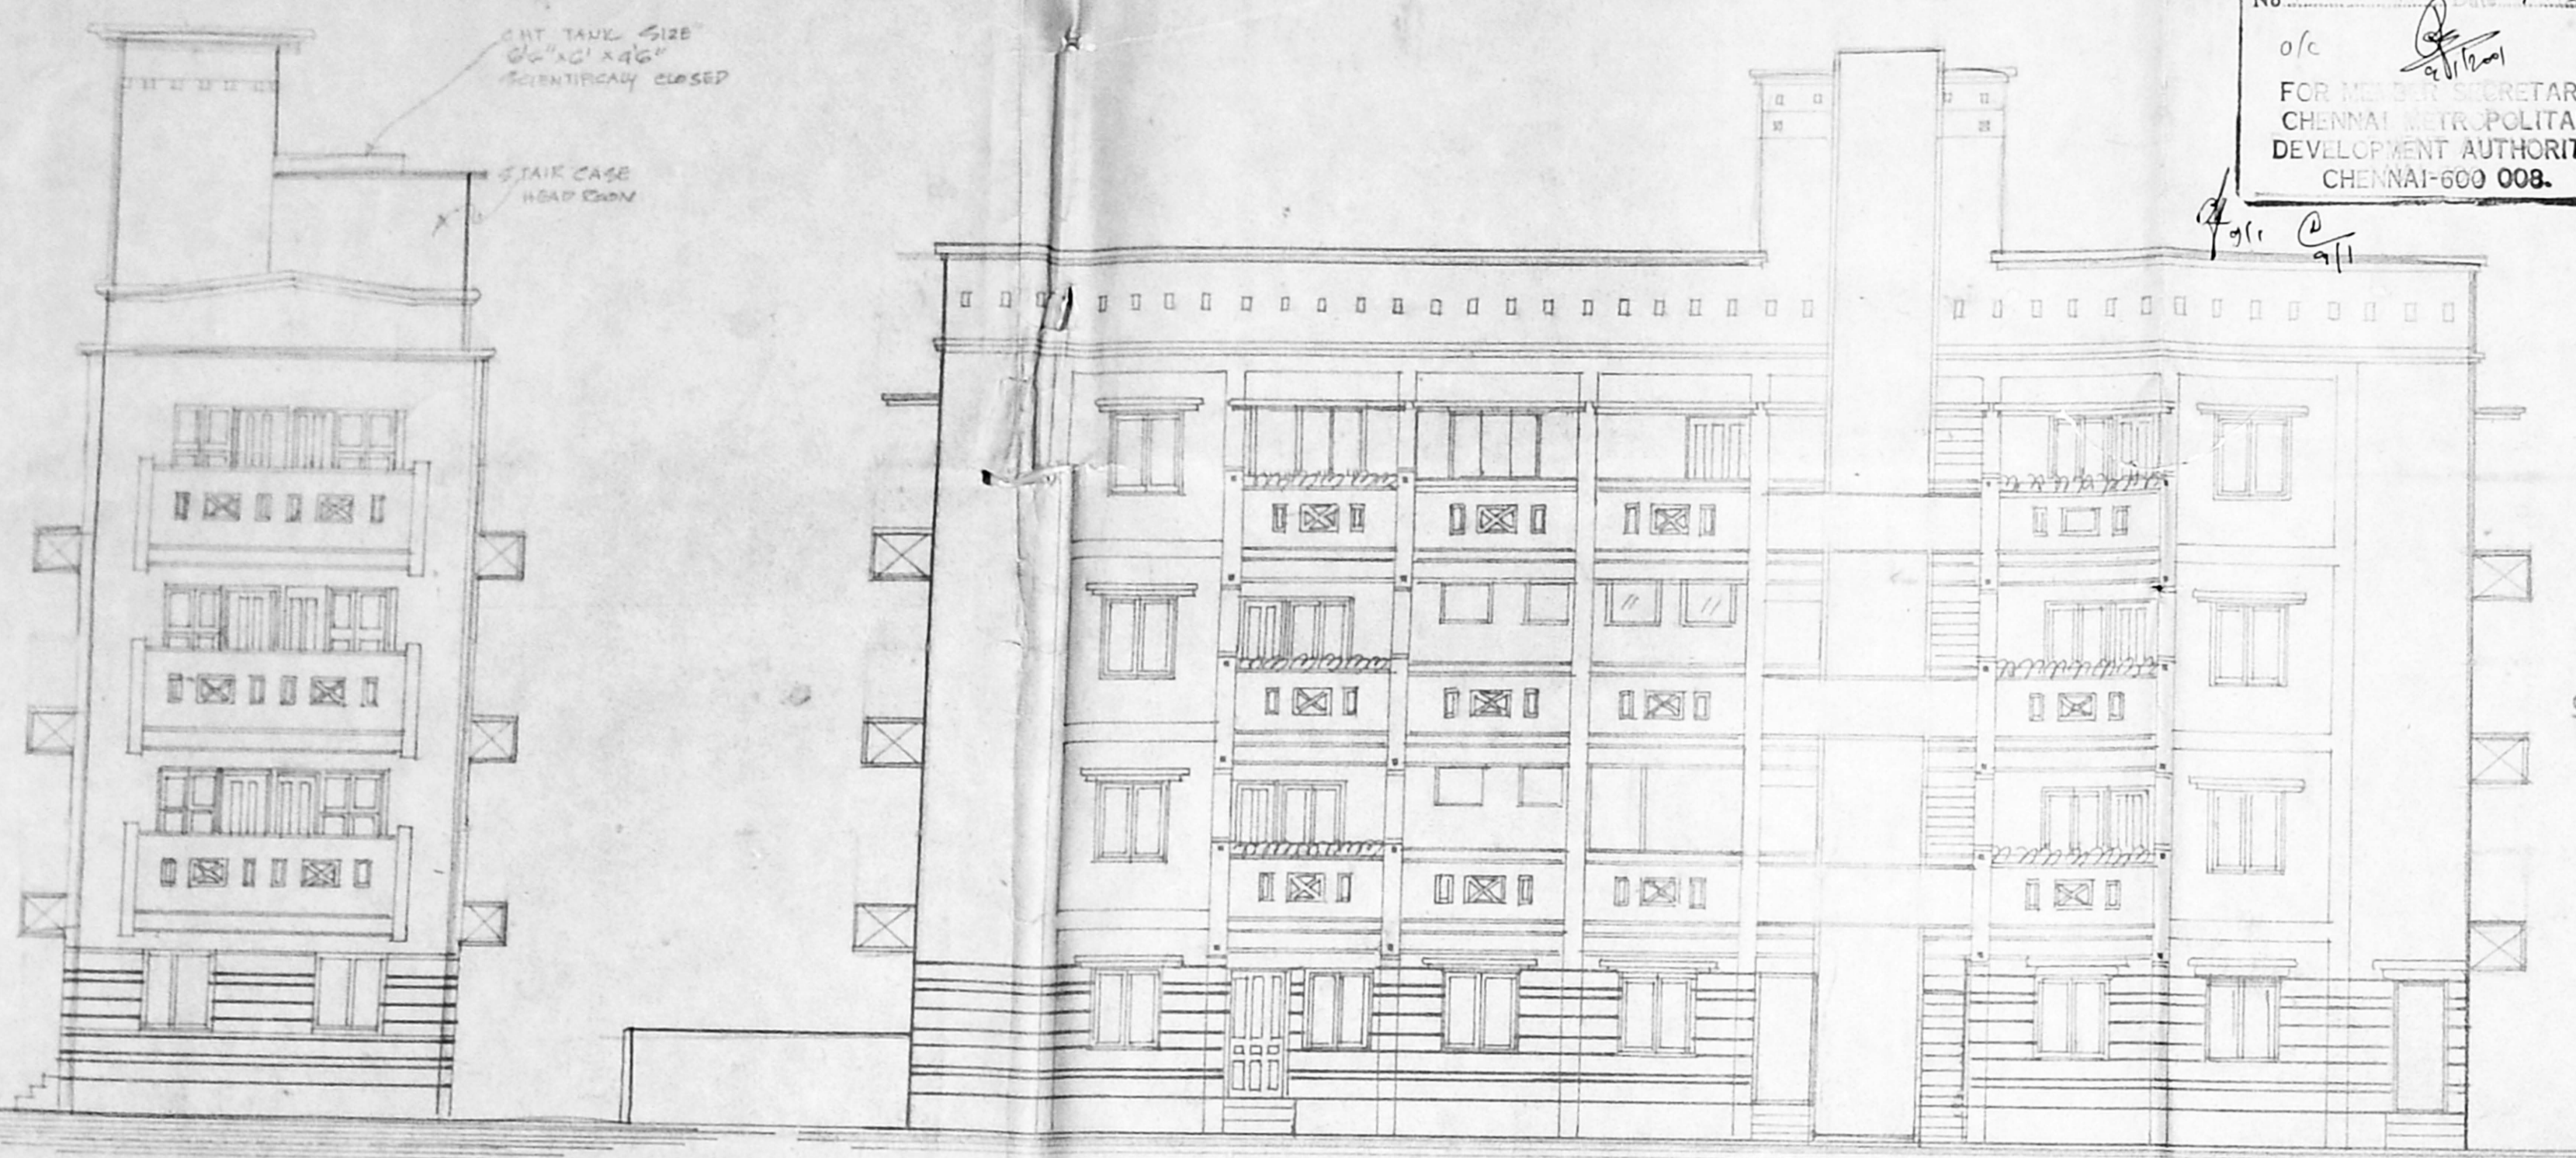

REVISED PLAN SHOWING THE PROPOSED RESIDENTIAL
 FLATS IN P.No.142 IN S.No. 96/3 OF SELAIYUR VILLAGE. AT
 KULASEKARAR STREET. SUNDARAM COLONY. EAST TAMBARAM.
 TAMBARAM MUNICIPALITY. SCALE 1:100 & 200
 * PRE-PLAN APPD. P.P.No. B/26462/206/99 - B.A.No.317/99 - B.L.No.20/99

PRG. No. 1 July 2000
 THE SURVEYOR
 M. MOHAN
 LICENCED SURVEYOR
 CORPORATION OF MADRAS,
 AVADI. AREA AT THE TOWN SHIP,
 ANNA NAGAR PLAZA, SHOP NO. 15, 16, 17 FLOOR
 2-47, 11th Avenue, MADRAS-600 045.
 P. Lakshmi