




13/12/2001
 Planning Permit No. 13/12/2001
APPROVED
 SUBJECT TO THE CONDITIONS IN THIS OFFICE LETTER
 13/12/2001
 FOR MEMBER SECRETARY
 CHENNAI METROPOLITAN
 DEVELOPMENT AUTHORITY
 CHENNAI-600 008.

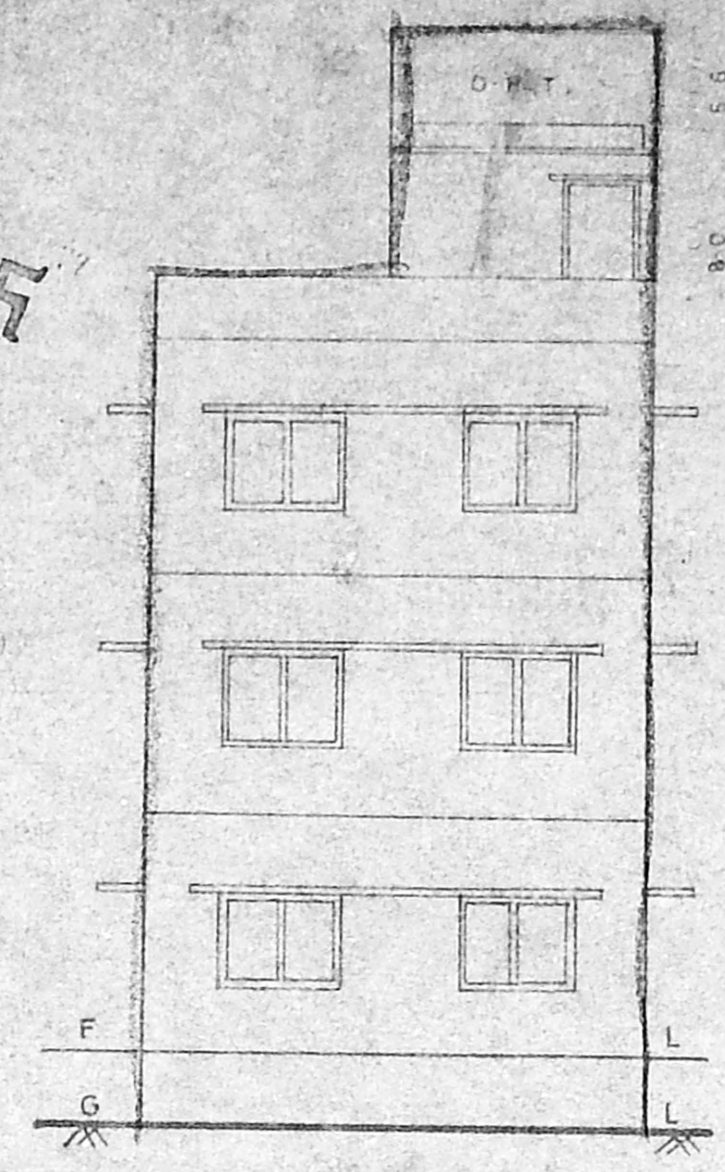


FRONT ELEVATION

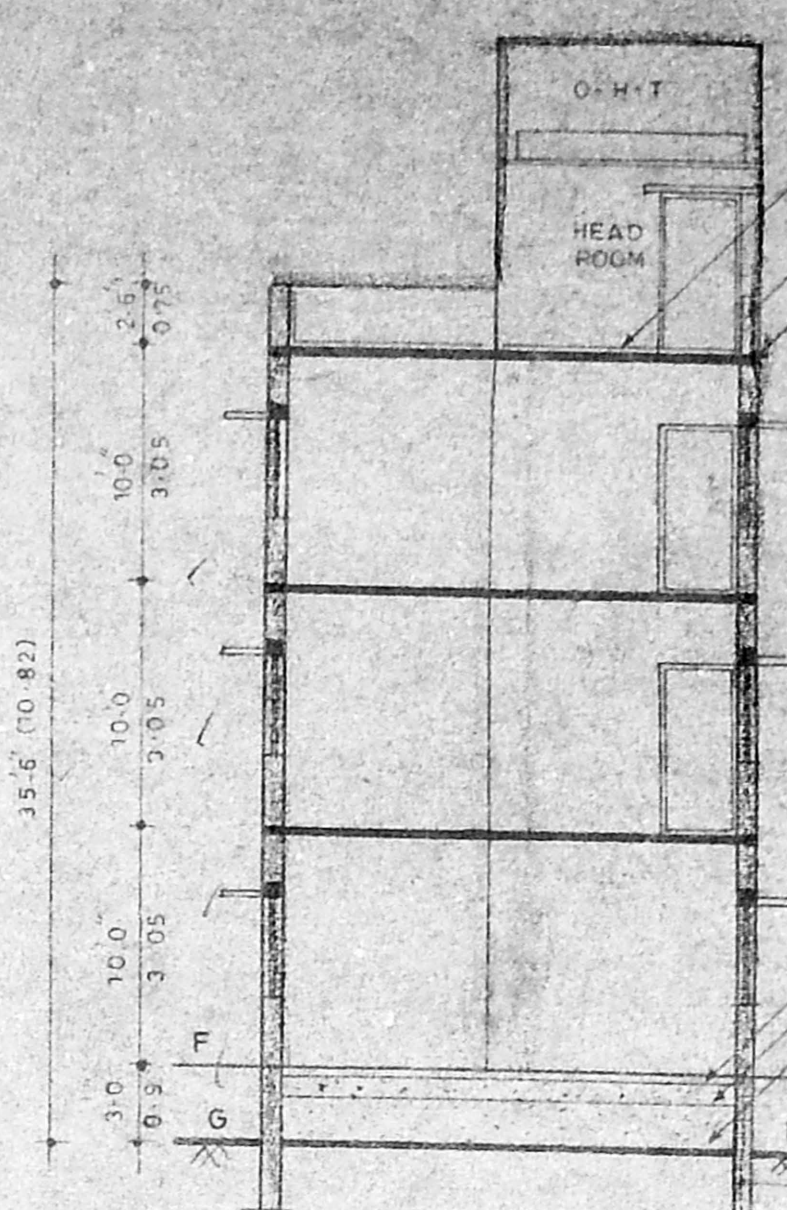


SECTION ON AB

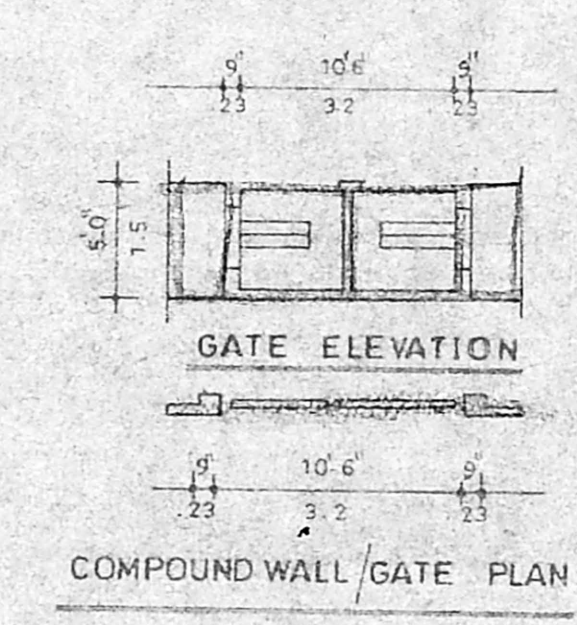


COMPOUND WALL/GATE PLAN

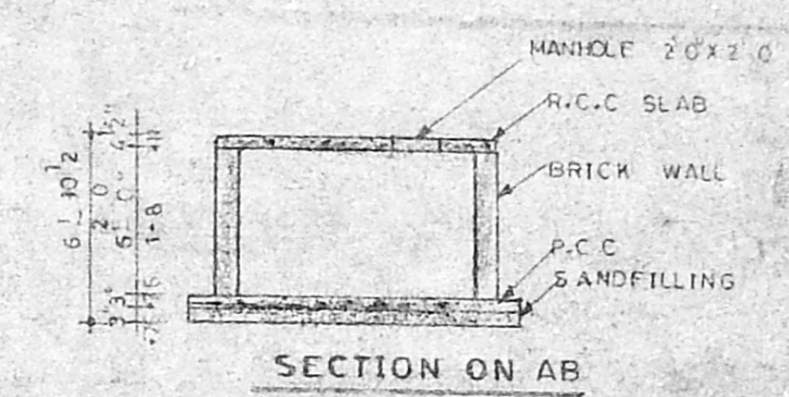


SECTION ON AB

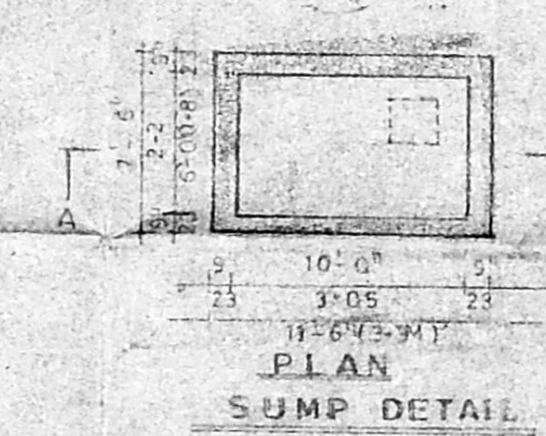


PLAN SUMP DETAIL

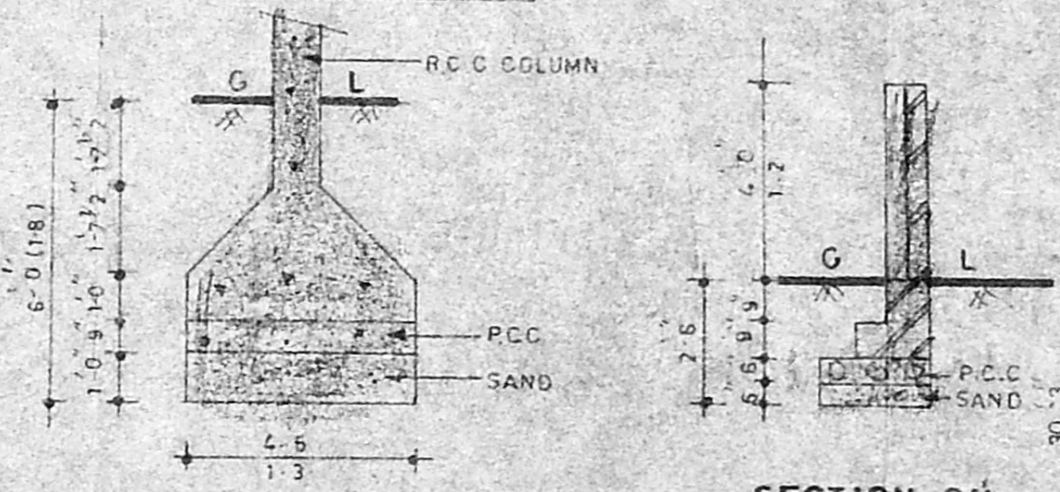


FOUNDATION DETAILS

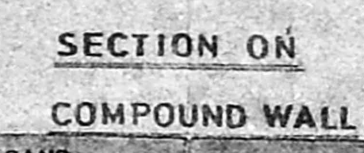

SECTION ON COMPOUND WALL

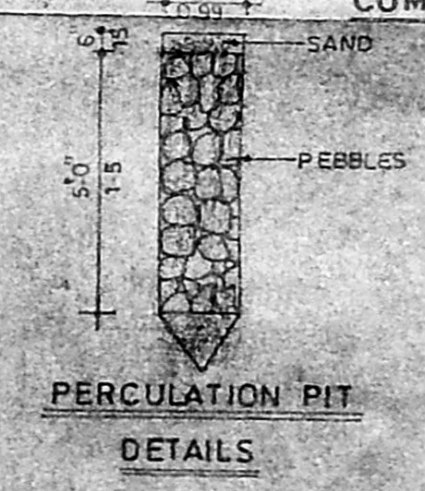

PERCOLATION PIT DETAILS

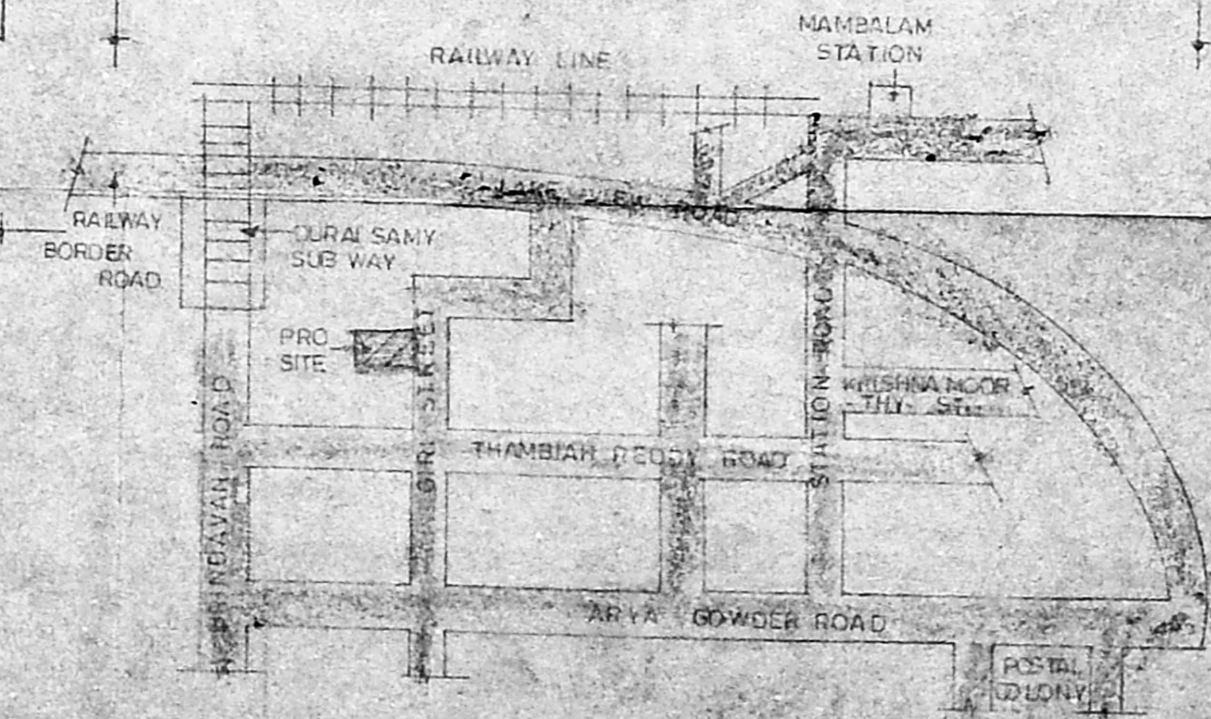

KEY PLAN (N-TS)

SPECIFICATION		DESCRIPTIONS
1	RCC COLUMN WITH CONCRETE FOOTINGS	RCC COLUMN WITH CONCRETE FOOTINGS
2	BRICK WORK IN CM 15	BRICK WORK IN CM 15
3	LINTELS ROOF	R.C.C. LINTELS ROOF
4	RCC ROOF	RCC ROOF
5	RCC 15 TO FINISHED WITH MORTAR	RCC 15 TO FINISHED WITH MORTAR
6	WEATHERING LINE BRICK JELLY CONCRETE	WEATHERING LINE BRICK JELLY CONCRETE
7	FINISHES	FINISHES

AREA STATM D.P.	SQ FT	SQ.M
1 AREA OF PLOT	4220.00	397.16
2 GROUND FLOOR AREA	2100.00	195.16
3 FIRST FLOOR AREA	2100.00	195.16
4 SECOND FLOOR AREA	2100.00	195.16
5 TOTAL FLOOR AREA	6300.00	585.48
6 PLOT COVERAGE	0.49%	
7 P.S.T	1.49	

NO	TYPE	DESCRIPTION	SIZES
1	D	DOOR	3-0 X 7-0
2	D	DOOR	2-6 X 7-0
3	W	WINDOW	4-6 X 4-0
4	W	WINDOW	6-0 X 4-0
5	V	VENTILATOR	2-0 X 2-0

LEGEND	
PROPOSED	[Symbol]
ROAD	[Symbol]
PLOT BOUNDARY	[Symbol]

PLAN SHOWING THE PROPOSED CONSTRUCTION AT OLD.D.NO-18, NEW NO-38, GIRI ST, WEST MAMBALAM, CHENNAI-33. T.S.NO-20, B.NO-54, PULIYUR VILLAGE, ZONE-8 DIVISION-124.

JOB NO PE132000 DRN-S SANGEETHA
 SCALE 1:8'0" DATE: 3-3-2000
 CONSULTANTS: PROSPERITY ENTERPRISE CONSULTANTS DESIGNERS & EXECUTORS OF CIVIL WORKS
 1025, 15 CENTRAL CROSS RD, M.K.B. NAGAR, CHENNAI 600 039, PH-5518015, PAGER-9610 121994
 OWNER SIGNATURE: S. Sathyanarayanan

S. NADANA SABESAN, B.E., Licensed Surveyor Class-I Corporation of Chennai License No. 390/2000-2001 New No. 6, Sundaram Lane, Purasawalkam, Chennai-600 007.
 LICENSED SURVEYOR