

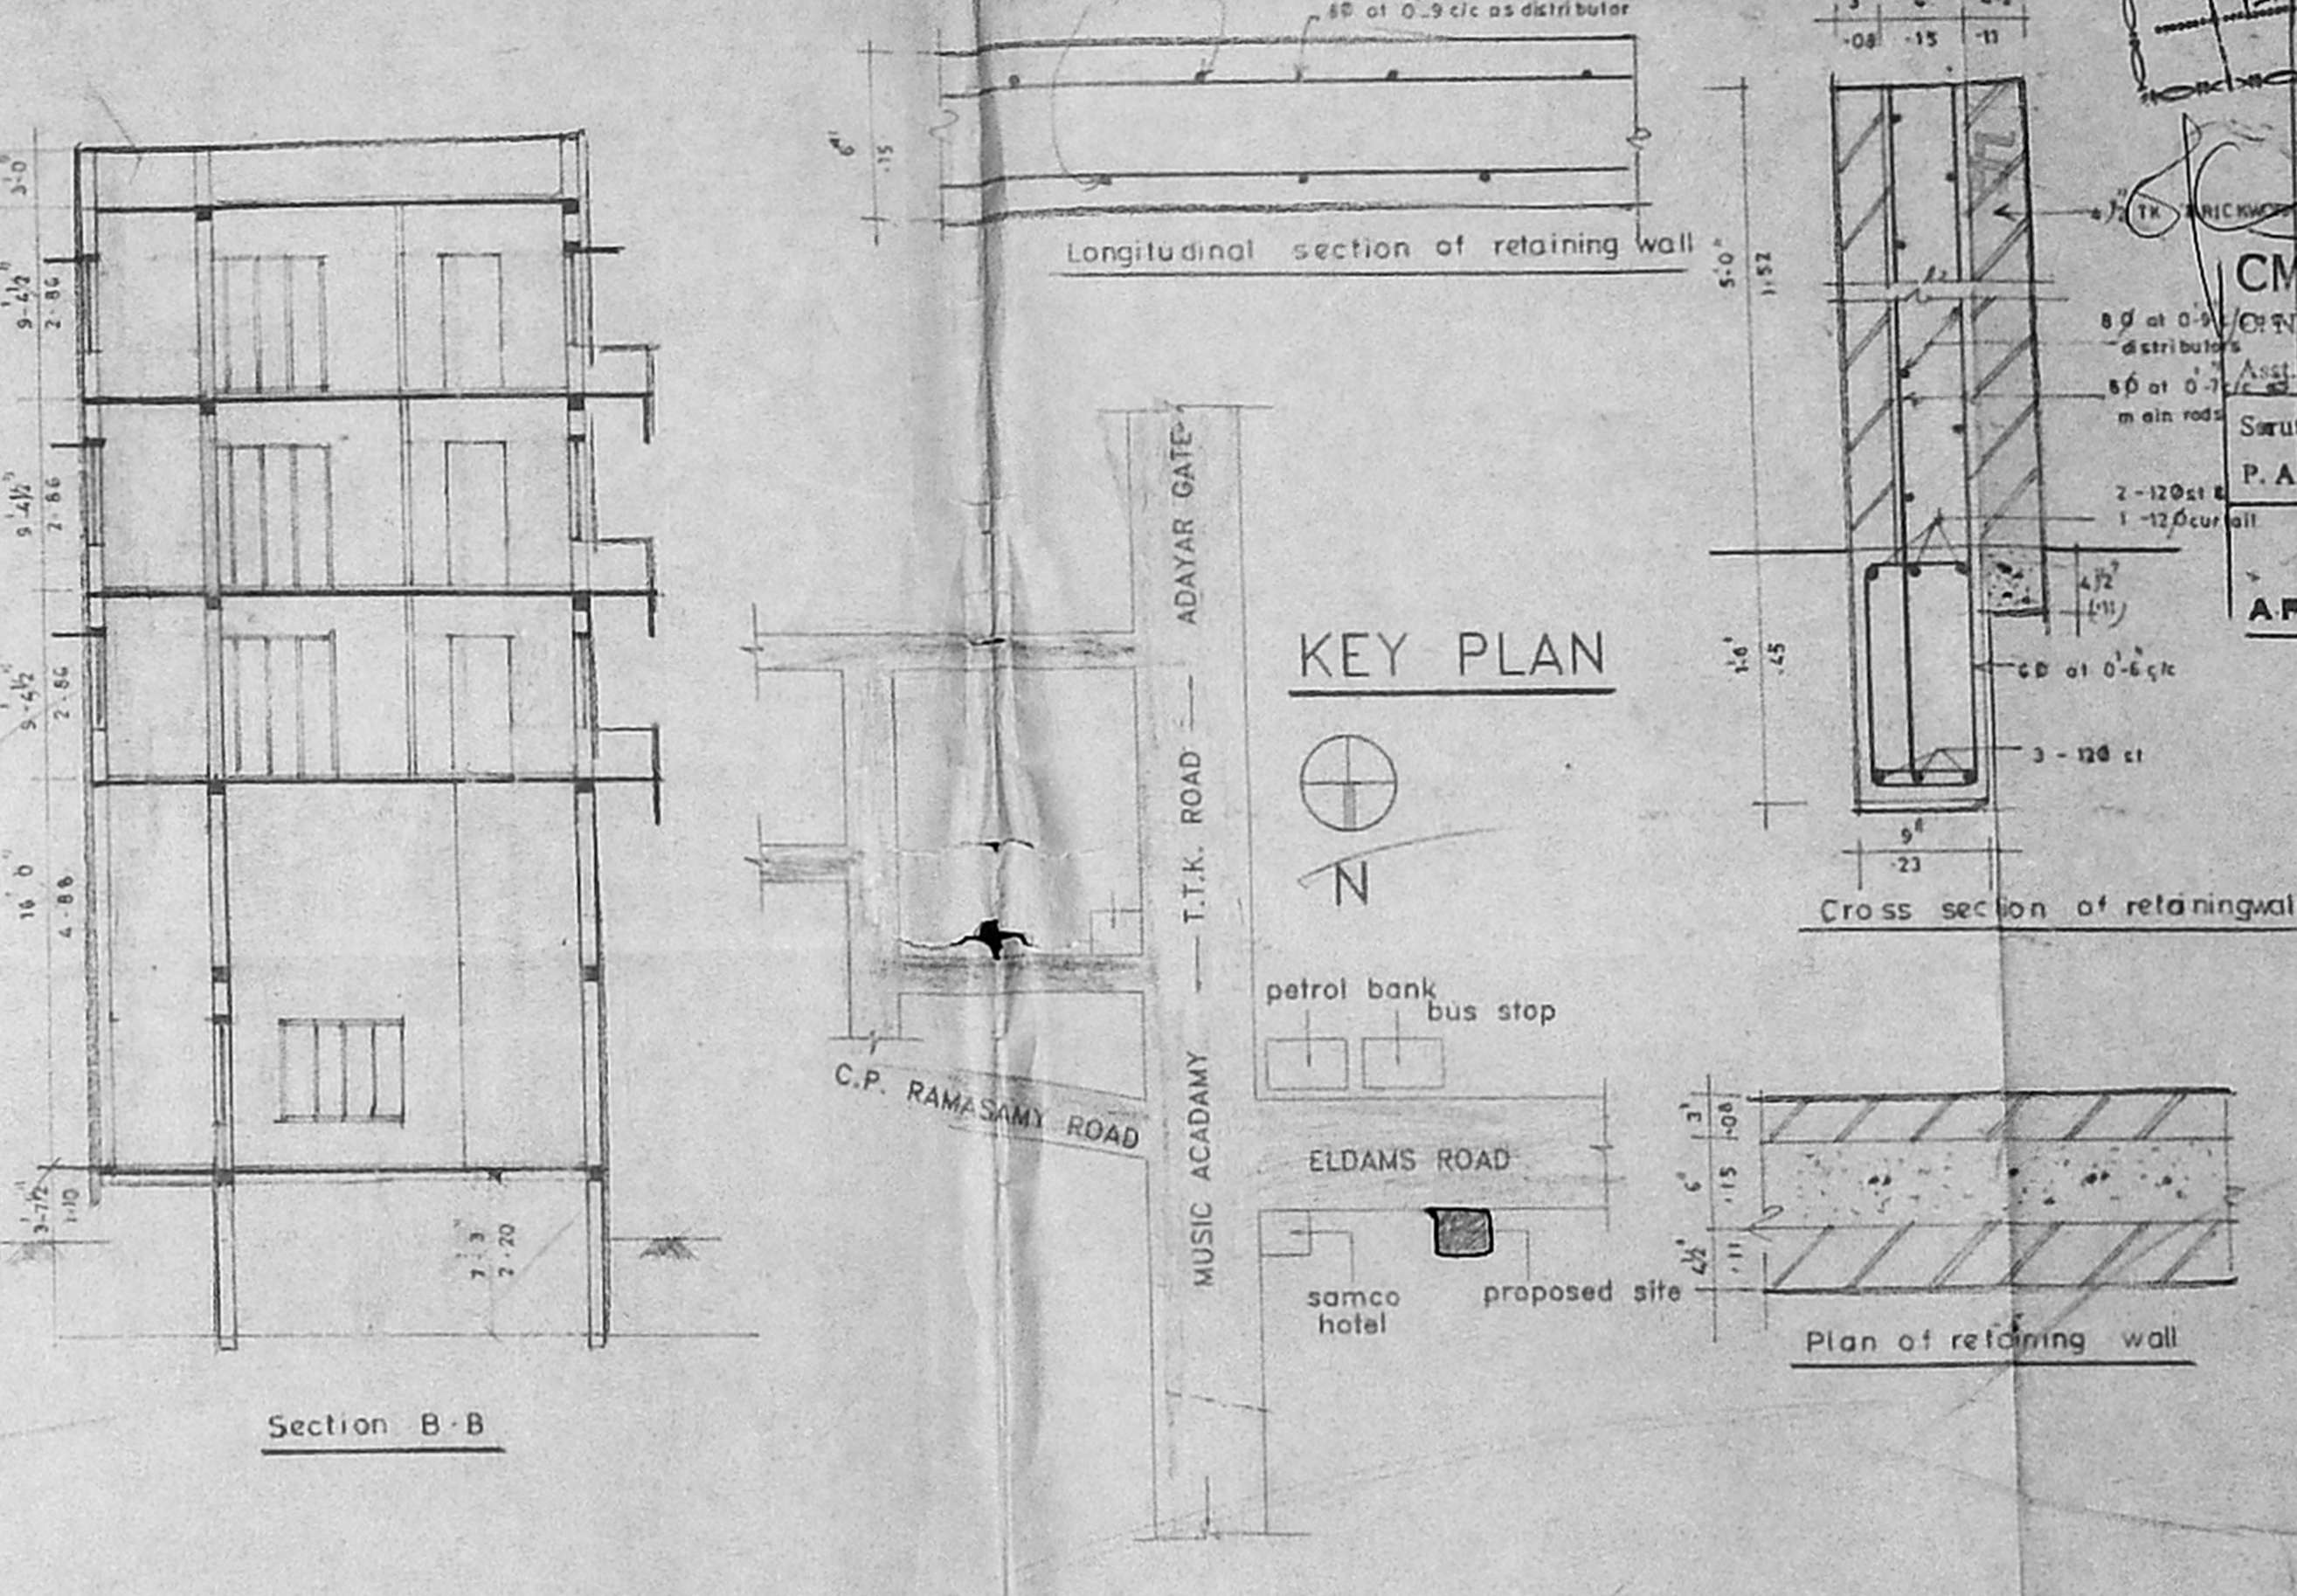
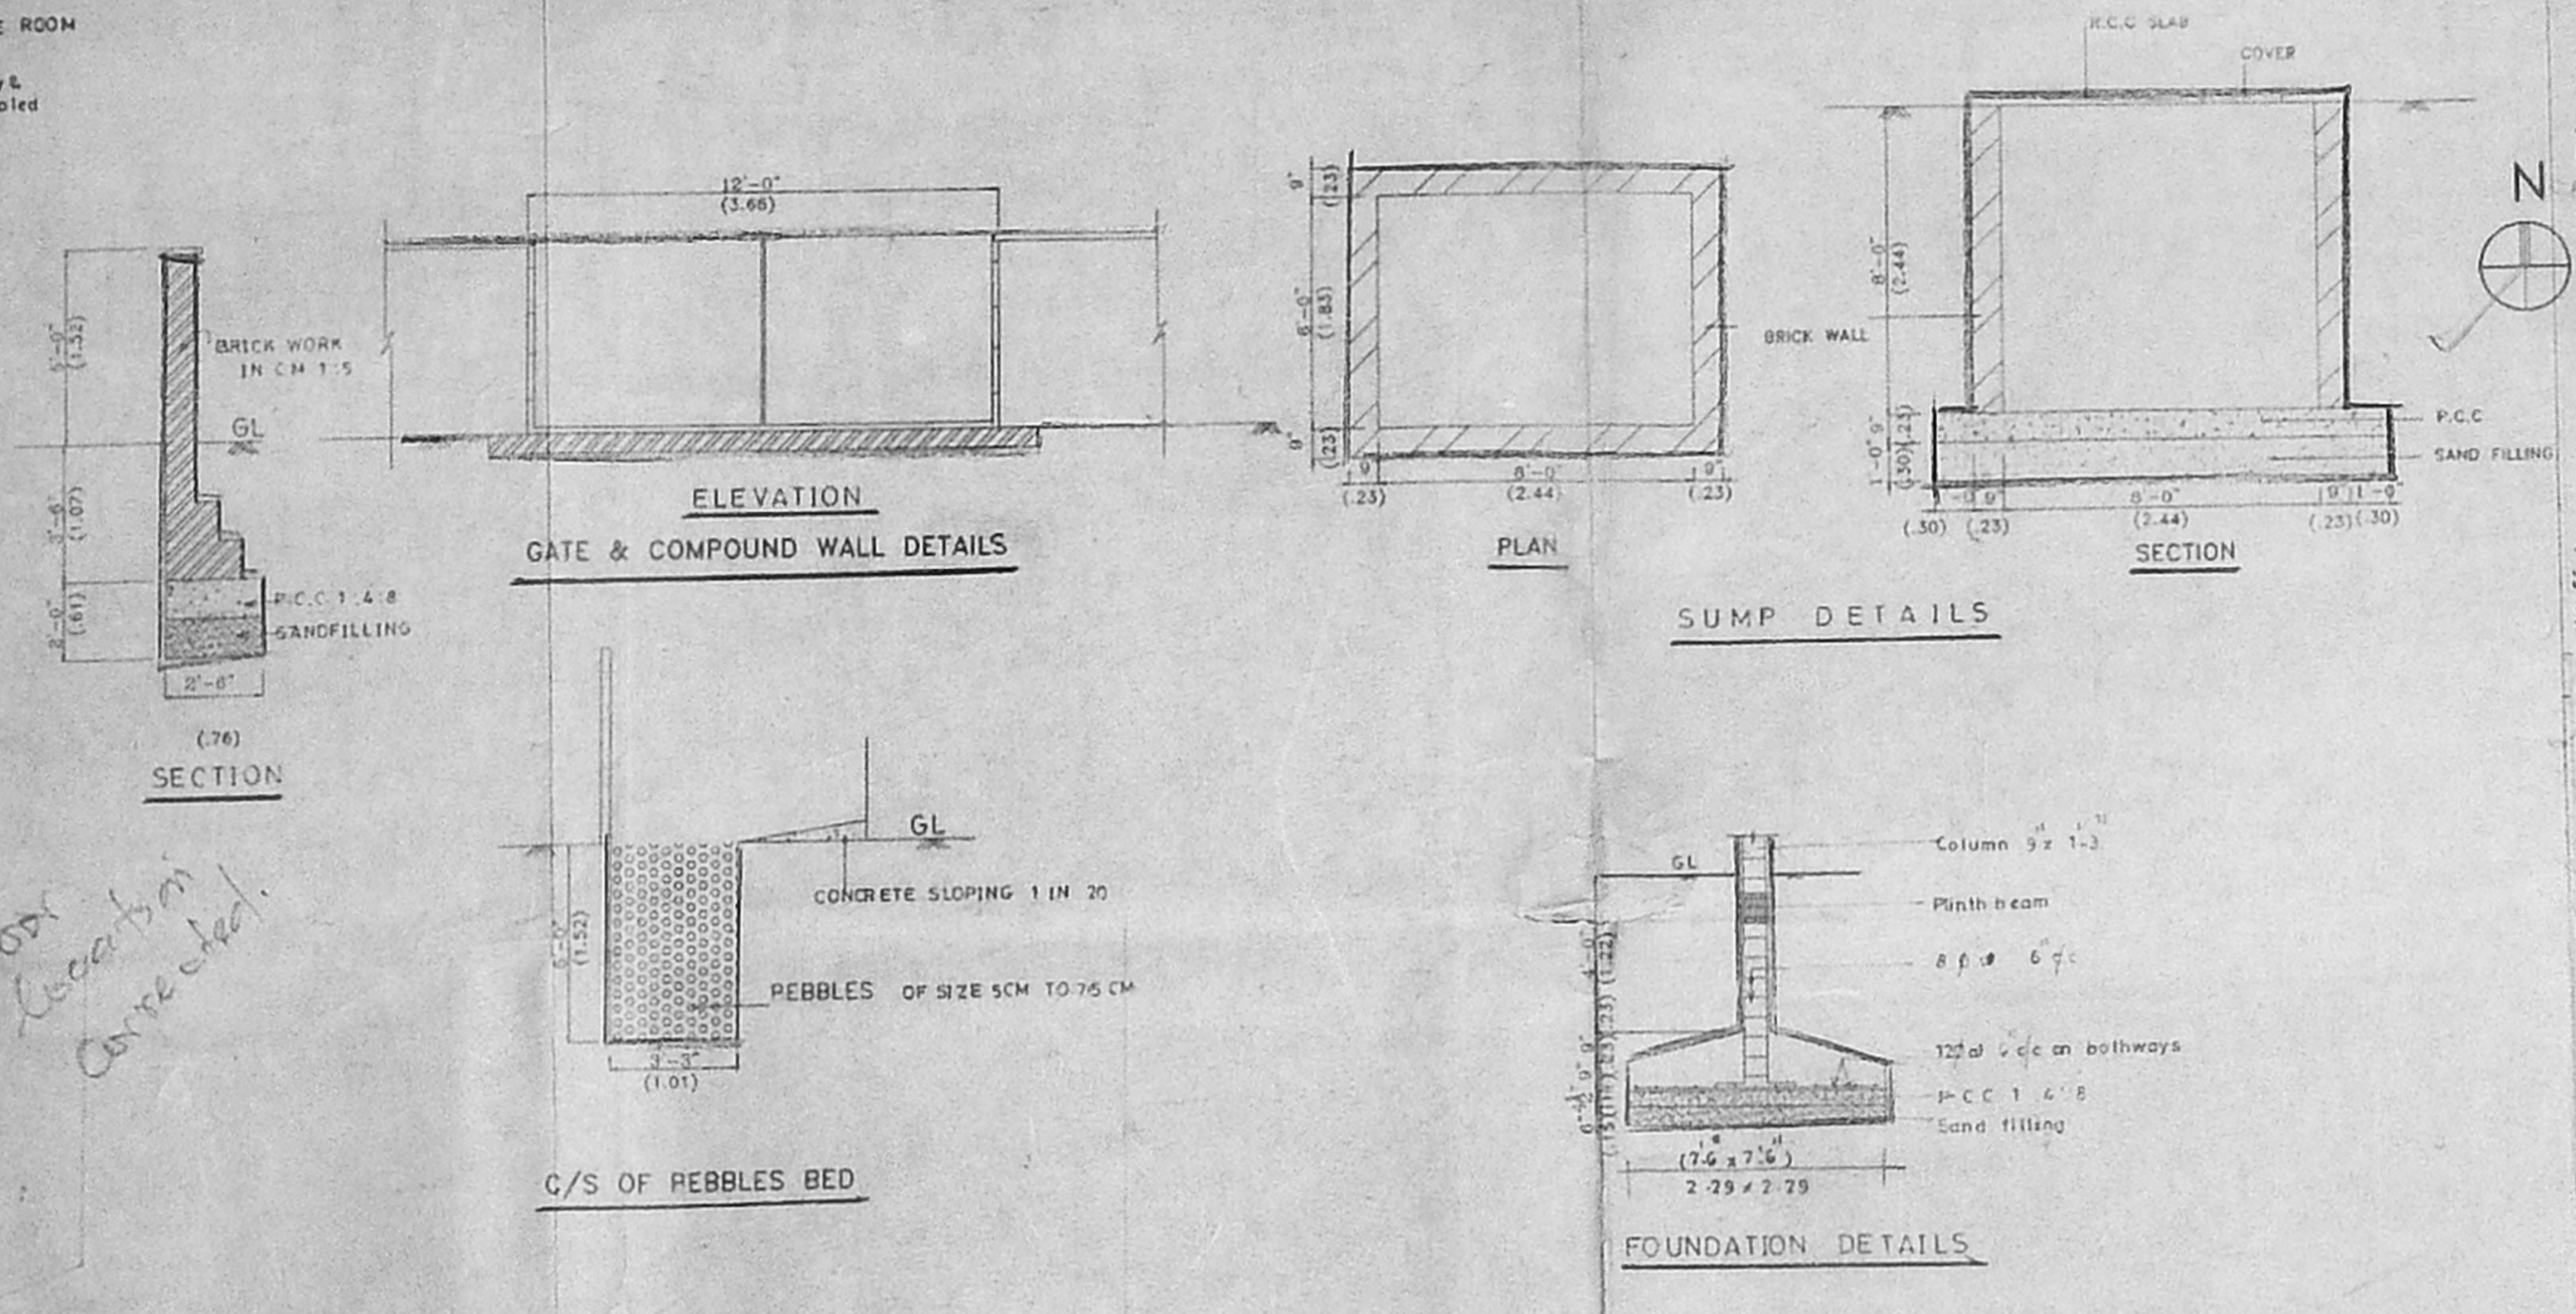
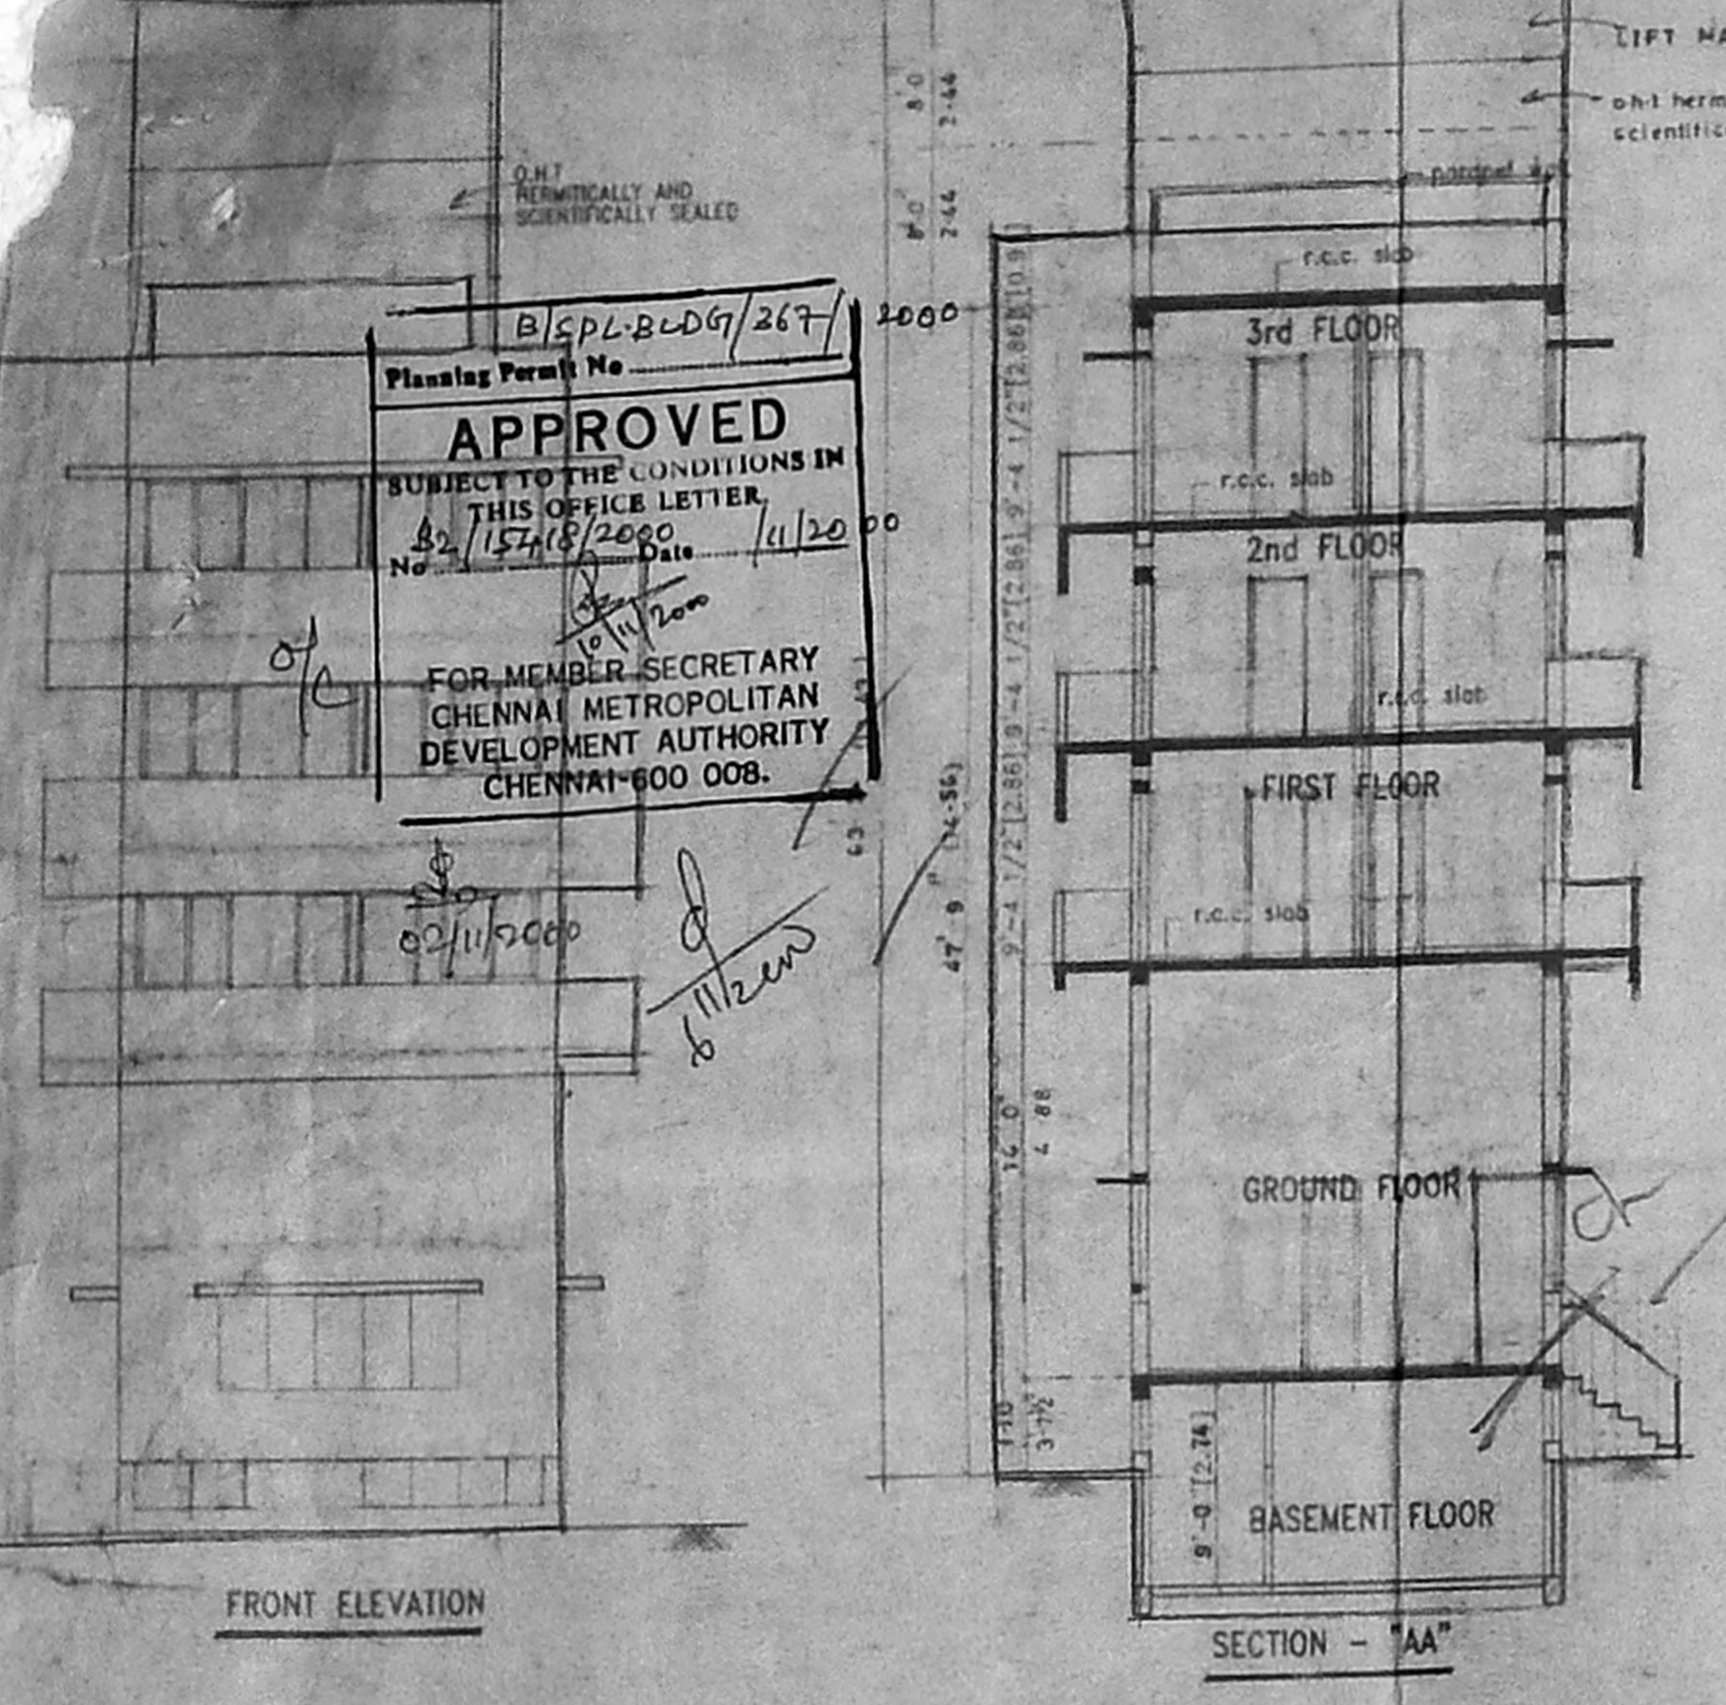
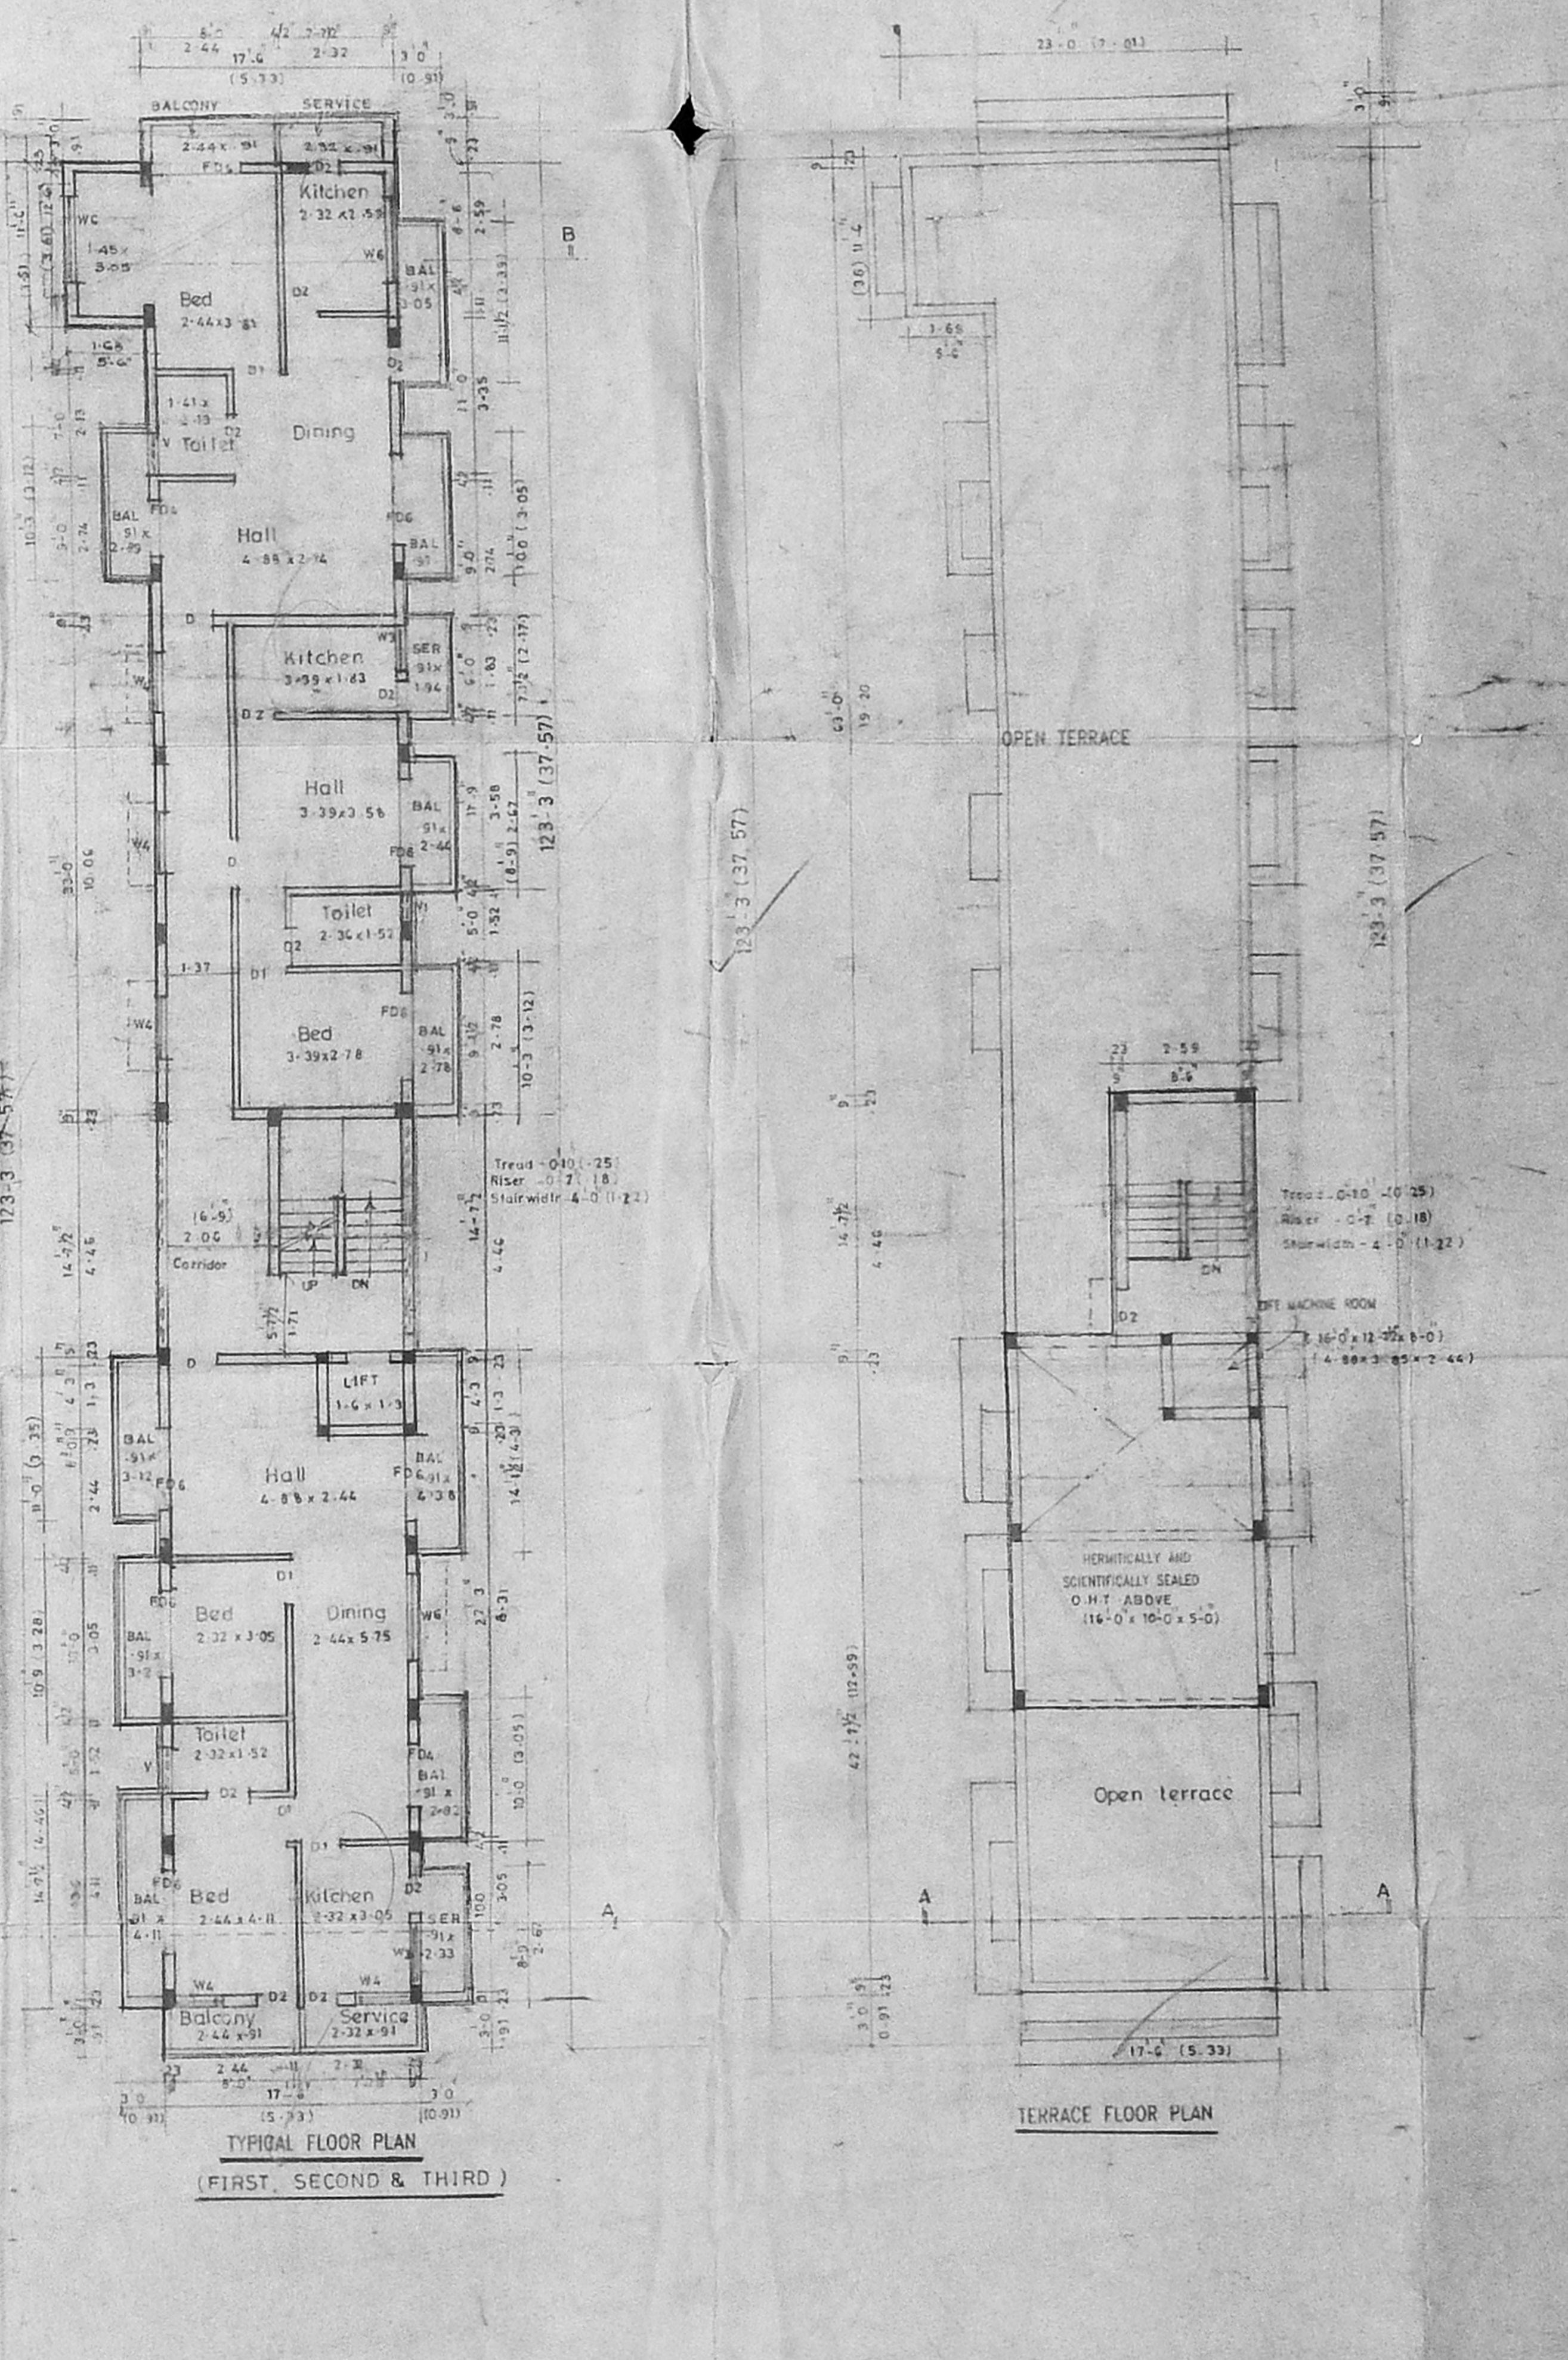
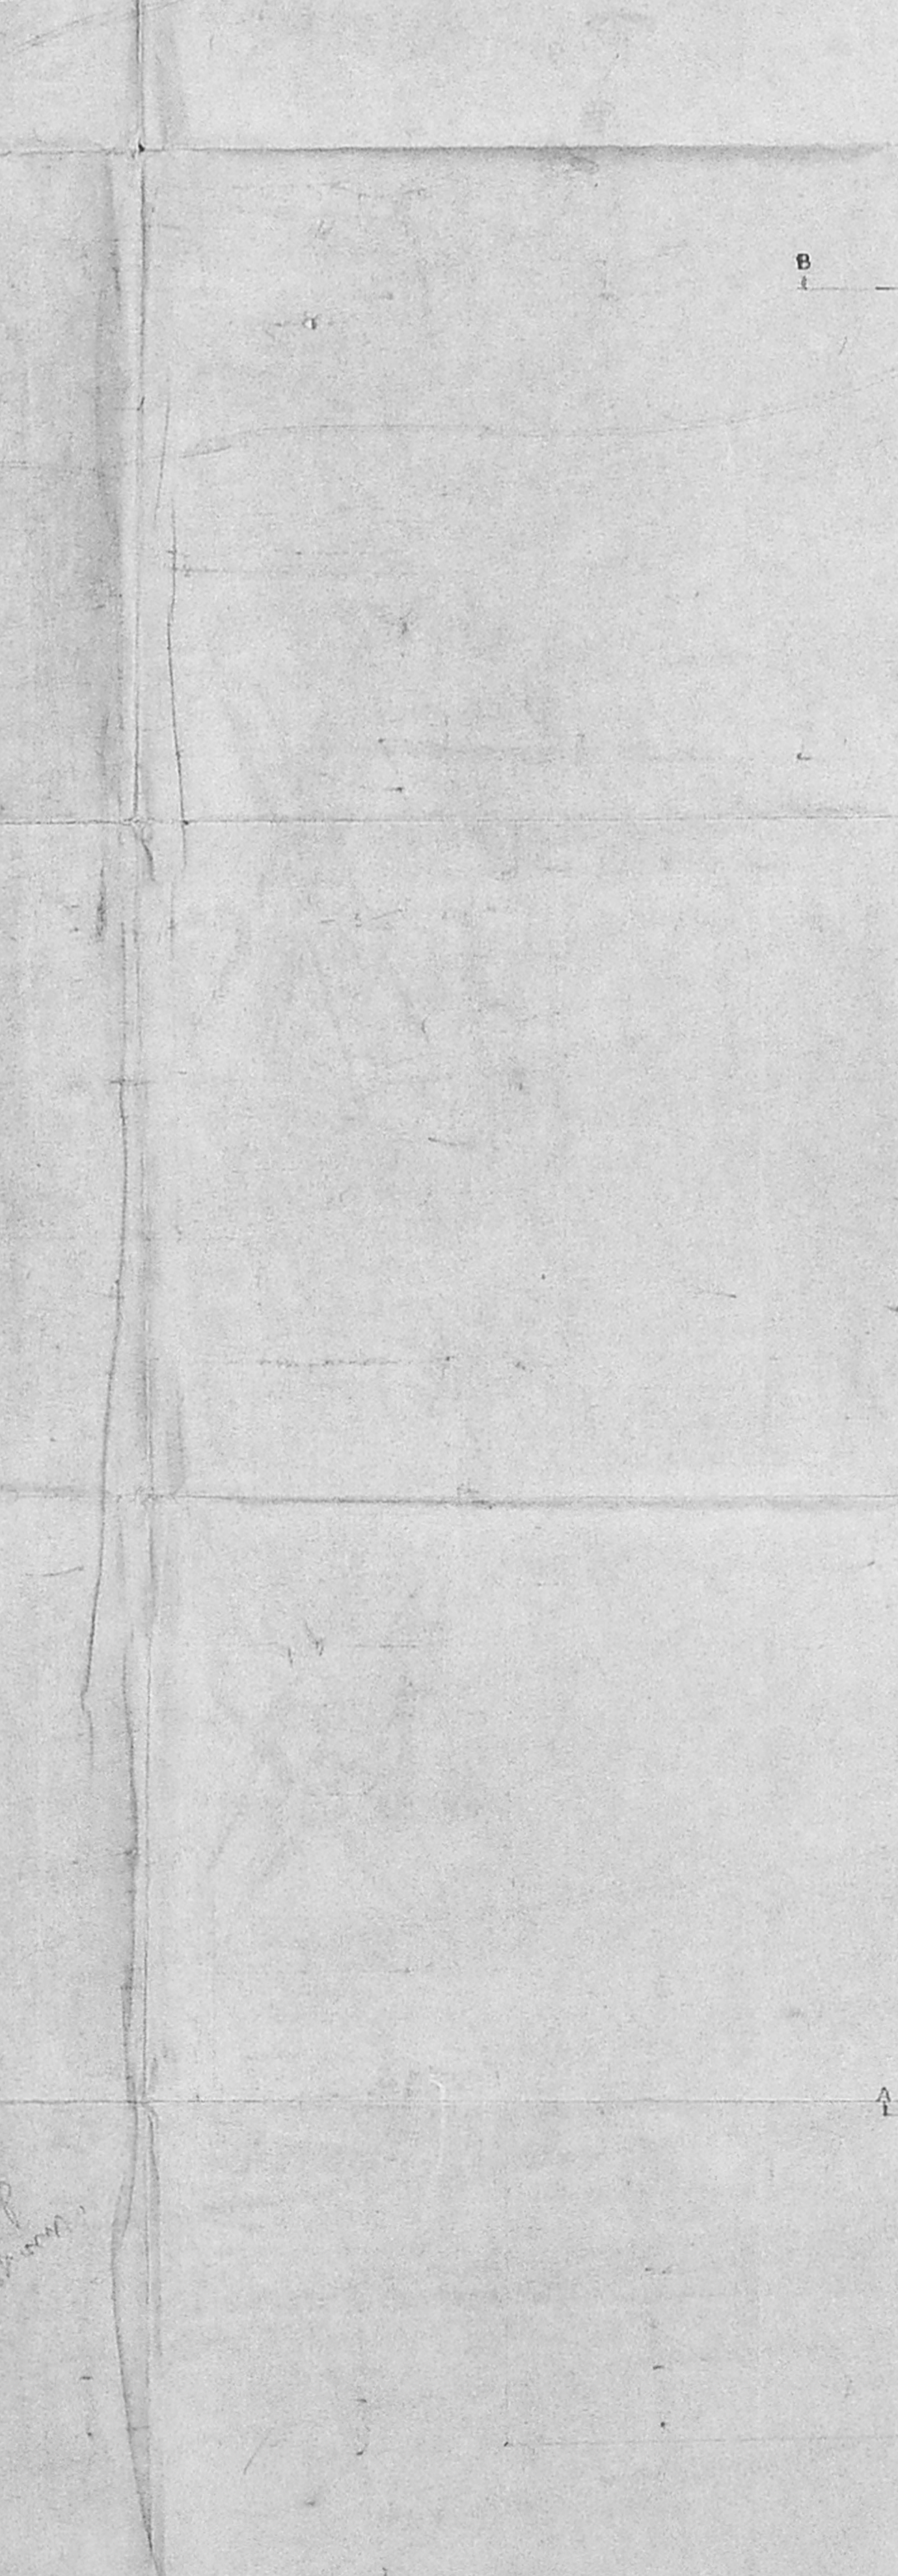


APPROVED
SUBJECT TO THE CONDITIONS IN
THIS COVER LETTER.
No. 1548/37/2000
FOR MEMBER SECRETARY
CHENNAI METROPOLITAN
DEVELOPMENT AUTHORITY
CHENNAI-600 008.

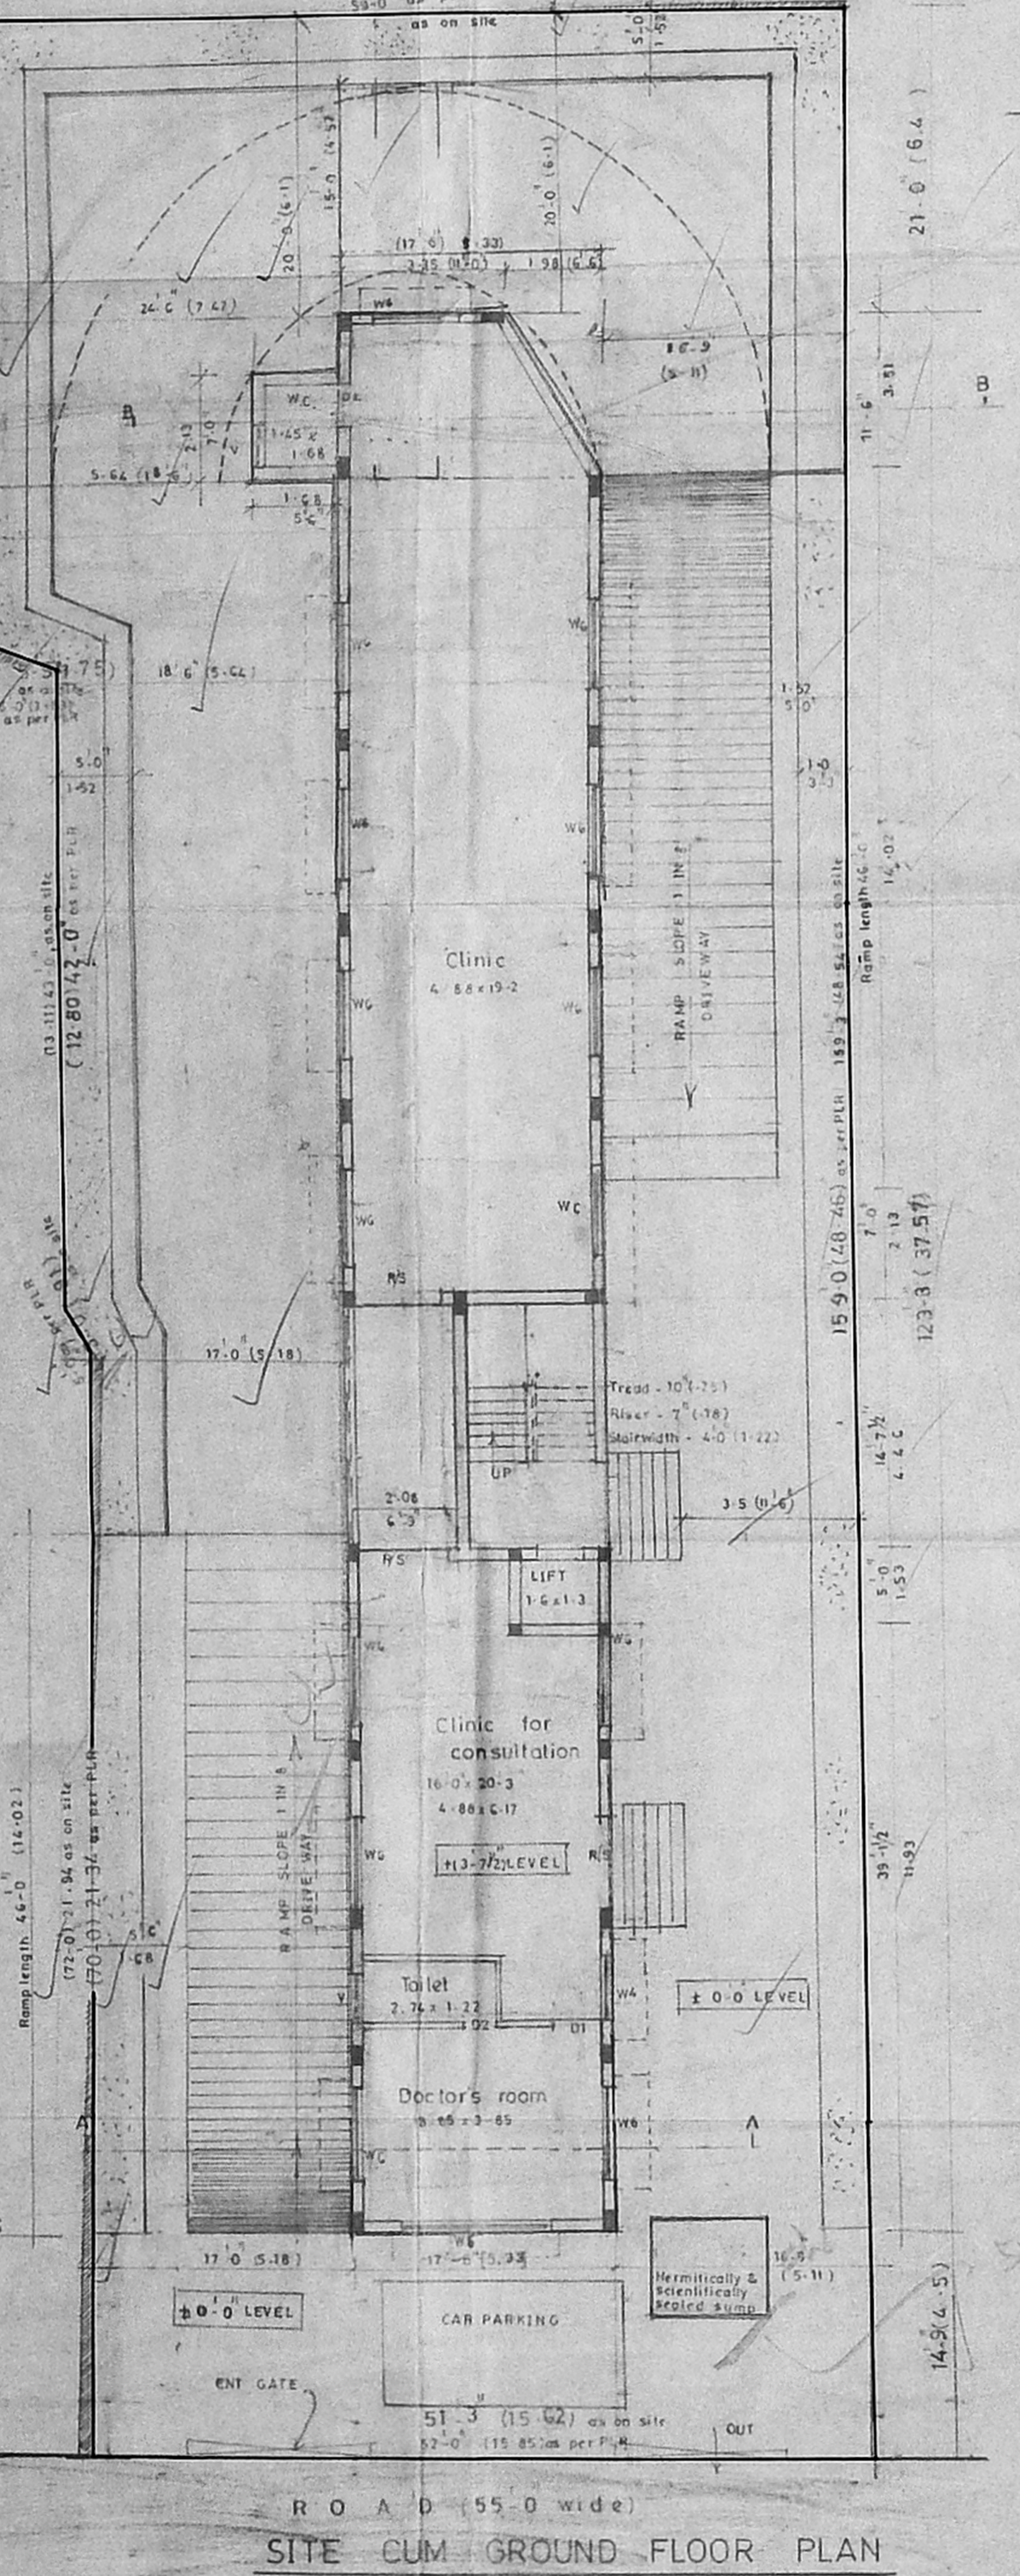

REVISIONS

NO.	DESCRIPTIONS	DATE
1	ROLLING SHUTTER 6'0" X 7'0"	1.8 x 2.1
2	ROLLING SHUTTER 6'0" X 7'0"	1.8 x 2.1
3	WINDOW 3'0" X 4'0"	0.9 x 1.2
4	WINDOW 4'0" X 4'0"	1.2 x 1.2
5	WINDOW 6'0" X 4'0"	1.8 x 1.2
6	WINDOW 3'0" X 7'0"	1.1 x 2.1
7	DOOR 3'0" X 7'0"	0.9 x 2.1
8	DOOR 2'6" X 7'0"	0.75 x 2.1

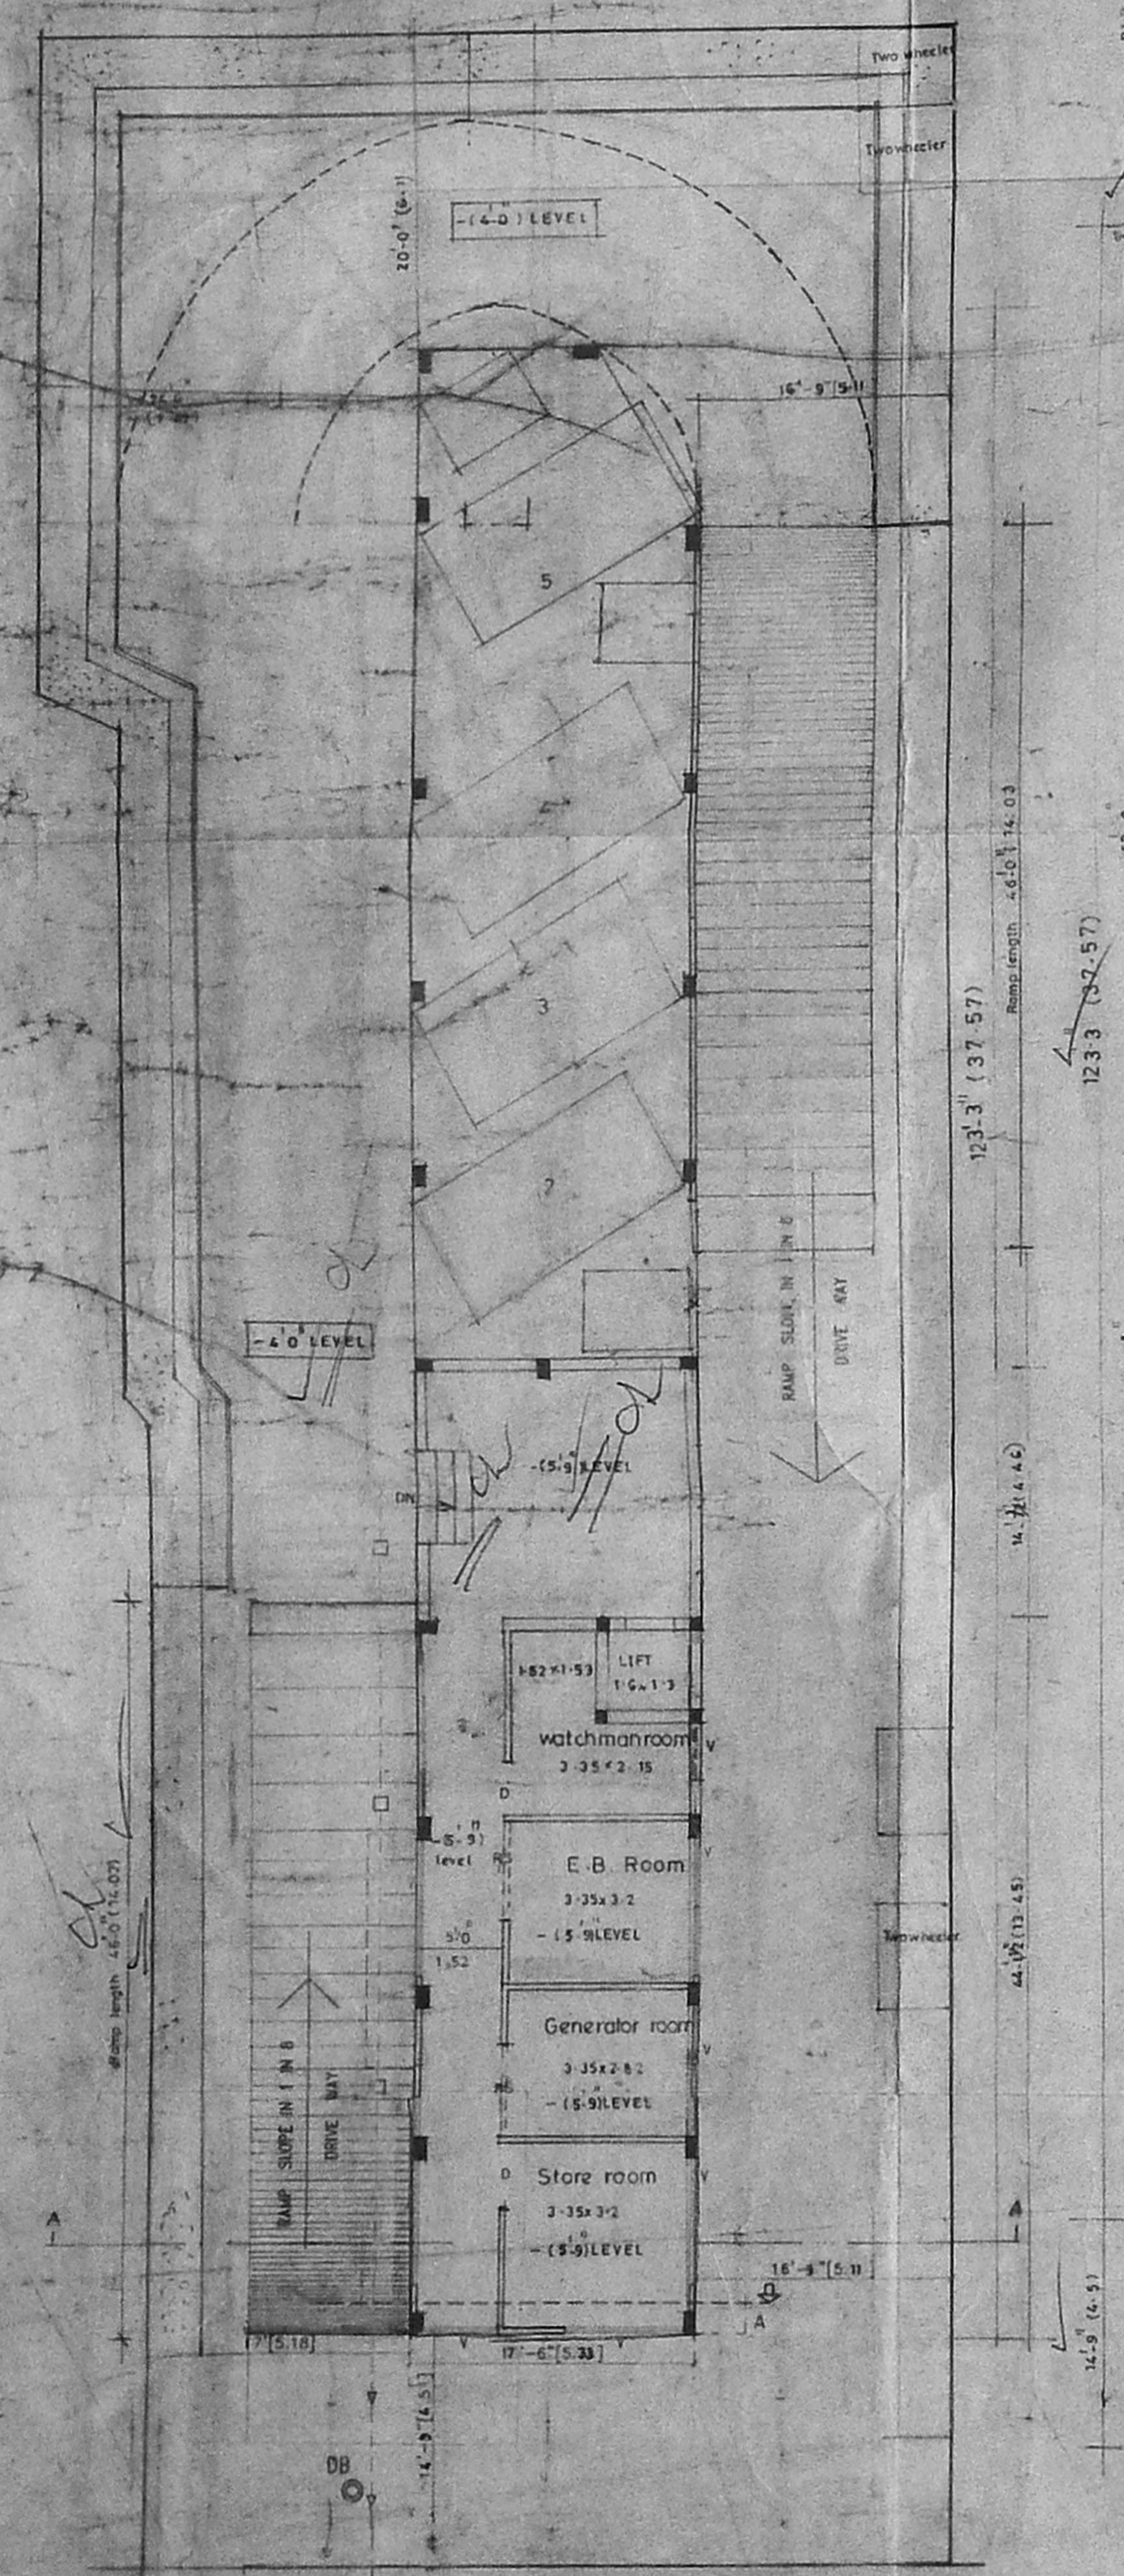

SPECIFICATION

ALL BRICKWORK IN CEMENT MORTAR 1:5
FOUNDATION AND BASEMENT P.C.C. 1:4:8
FOUNDATION AND BASEMENT FILLED WITH RIVERSAND
ROOF SLAB, LINTEL, SINGAPORE FC-124, M15
MAIN DOOR TEAKWOOD AND OTHERS MALAYSIAN S.A.L.
WALL PLASTERING WITH C.M. 3:3 AND PAINTED
WITH CEMENT PAINTS
WOOD WORK FINISHED WITH ENAMEL PAINTS
PRESSED TILES Laid OVER WEATHERING COURSE
IN CEMENT MORTAR 1:3

AREA DETAILS

AREA	AREA (SQ. FT.)	AREA (SQ. M.)
PLOT AREA	10000.00	929.03
BASEMENT	1000.00	92.90
GROUND FLOOR	10000.00	929.03
TYPICAL 2nd, 3rd	10000.00	929.03
TOTAL FLOOR AREA	21000.00	1947.99
FLOOR SPACE INDEX	2.10	

COLOUR INDEX

PROFUSAL	
ROAD	
BOUNDARY	
SEWER LINE	
WATER LINE	

JOB NO.:
SCALE: 1/8" = 1'-0"
DRG NO.:
DATE:
CHKD. BY:

PLAN SHOWING THE PROPOSED
CLINIC & RESIDENTIAL BUILDING
AT NEW DOOR NO. 37, ELDAMS ROAD
(OLD DOOR NO. 37)
ALWARPET, CHENNAI - 600018,
OLD S.NO.2042
NEW R.S. NO. 1548/37, 1548/10
BLOCK NO-30, MYLAPORE VILLAGE

ALL DIMENSIONS ARE IN METRE ONLY
ALL DIMENSIONS ARE IN FEET/INCHES ONLY
LICENSED SURVEYOR

M. VEERASHEKAR, B.E.
LICENSED SURVEYOR - CLASS 1 NO.321,
CORPORATION OF CHENNAI
NO.25, 12TH CROSS STREET,
SHASTRI NAGAR, ADYAR,
CHENNAI-60.
K.M. Haja Mahideen
OWNER / P.A. HOLDER