

SCHEDULE OF JOINERY


MD	MAIN DOOR	99 X 2.13
D1	DOOR	91 X 2.13
D2	" "	76 X 2.13
W	WINDOW	1.22 X 1.22
W1	" "	1.82 X 1.22
W2	" "	1.61 X 1.22
W3	" "	1.91 X 1.22
F.D.W	FRENCH DOOR	1.82 X 2.13
F.D.W1	" "	1.24 X 2.13
F.D.W2	" "	2.12 X 2.13
F.D1	" "	1.91 X 2.13
GLW	GLAZED WINDOW	1.83 X 1.22

Revised Plan
PLAN SHOWING THE PROPOSED RESIDENTIAL FLATS AT D.NO.13, 1ST & 2ND LINK STREET, MANDAVELI PAKKAM, CHENNAI-28.
 R.S.NO:- 431/20
 BLOCK.NO:- 97.
 MYLAPORE DIVISION.

REV CMD (B) 1/14 No. 1
 C.No. _____
 ZONE NO. 10
 Survey No. _____
 P.A. _____

AREA STATEMENT

PLOT AREA	3640.00
G.FLOOR AREA	3108.31
F.FLOOR AREA	131.88
T.FLOOR AREA	131.88
TOTAL BUILTUP AREA	504.06
ALLOWED F.S.I	1.50%
ACHIEVED F.S.I	1.49%
ALLOWED PLOT COVERAGE	65%
ACHIEVED PLOT COVERAGE	39%

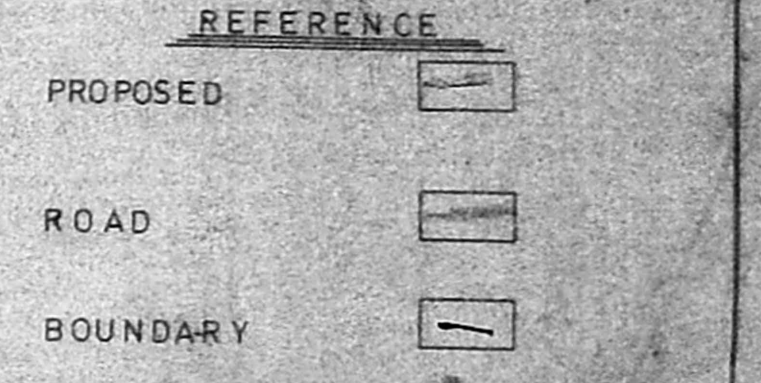

SCALE:- 1:100 MM
 1" = 8.0' FT

(Signature)
POWER AGENT

K. SELVAM, B.E., AMIE, C. Eng (I), A.I.V.
 Consulting Civil Engineer, Chennai
 Approved Valuer & Licensed Surveyor,
 Class-I, Reg. No: 82200-20001
 Corporation of Chennai
 No. 7/69, Mappan East,
 CHENNAI-600 050,
 Ph: 550164
LICENSED SURVEYOR