


APPROVED

FOR METROPOLITAN DEVELOPMENT AUTHORITY CHENNAI-600 008.

Planning Permit No. 426/2020

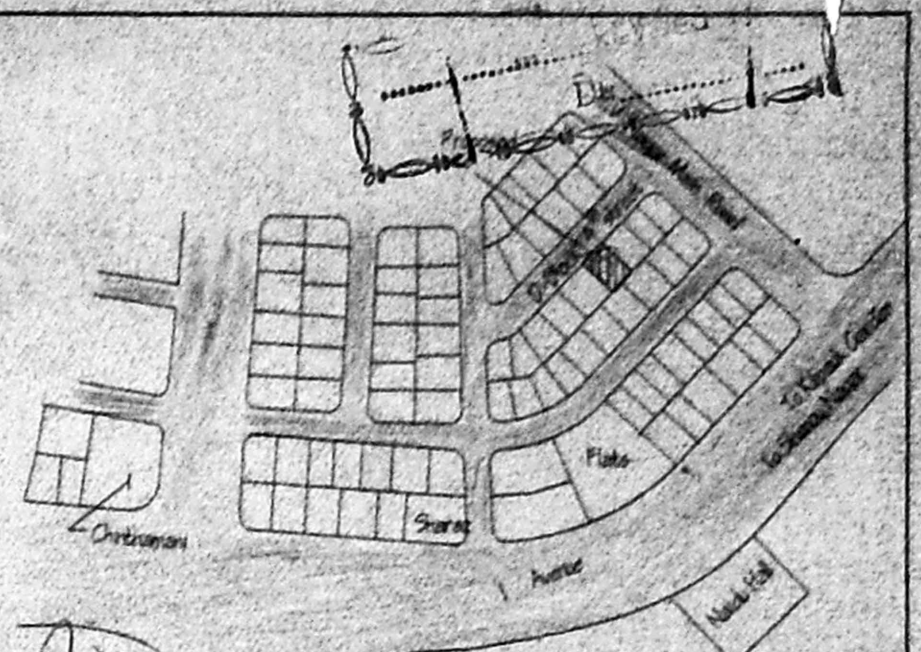

CMDA (B) No. 1/1

C. No. B-3 (13305/131) 2020

SCHEDULE OF JOINERY

UP/W: Panelled Door	99 m x 2.15 m
UP/W: Panelled Door	91 m x 2.15 m
UP/W: Panelled Door	76 m x 2.15 m
UP/W: French Window	1.85 m x 2.15 m
UP/W: Glazed Window	1.85 m x 1.97 m
UP/W: Glazed Window	1.22 m x 1.97 m
UP/W: Glazed Window	1.22 m x 1.97 m
UP/W: Glazed Window	91 m x 91 m

AREA STATEMENT

PLOT AREA	480.00
STILT FLOOR AREA	148.00
FIRST FLOOR AREA	162.74
SECOND FLOOR AREA	174.85
THIRD FLOOR AREA	174.85
FOURTH FLOOR AREA	174.85
TOTAL AREA	555.25

F.S.I. - 1.465

PLOT COVERAGE - 35%

F.S.I. AREA - 855.25 x 1.465 = 1253.23 sqm

Proposed Residential Flats


At Plot No: 838-A 5, No: 7 Pt

T.S.No.14/4, Door No: 43, Block No: 7

of Anna Nagar East, Periyakudal Village.

COLOR INDEX

PROPOSED BUILDING	—
ROAD	—
SITE BOUNDARY	—
SEWER LINE	—

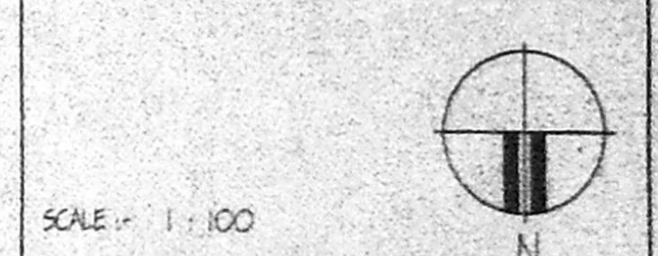

P. Suresha Bala

Owner signature

K. SELVAN, B.E., AMIE, C. Eng (I) A.I.V.

Consulting Civil Engineer, Chartered Engineer

Approved Valuer & Licensed Surveyor

Class-I, R.G. No: 82/2000-20001

Co. of Chennai

No. 149, MCGPAPPAI EAST

CHENNAI - 600 059

Ph: 0500164

Licensed Surveyor