





1/2001


CMDA (S) No. 1
C.No. B3/49685/2000
 Asst. *[Signature]*
 P.A. *[Signature]*
 13/2/2001
 A.P. *[Signature]*

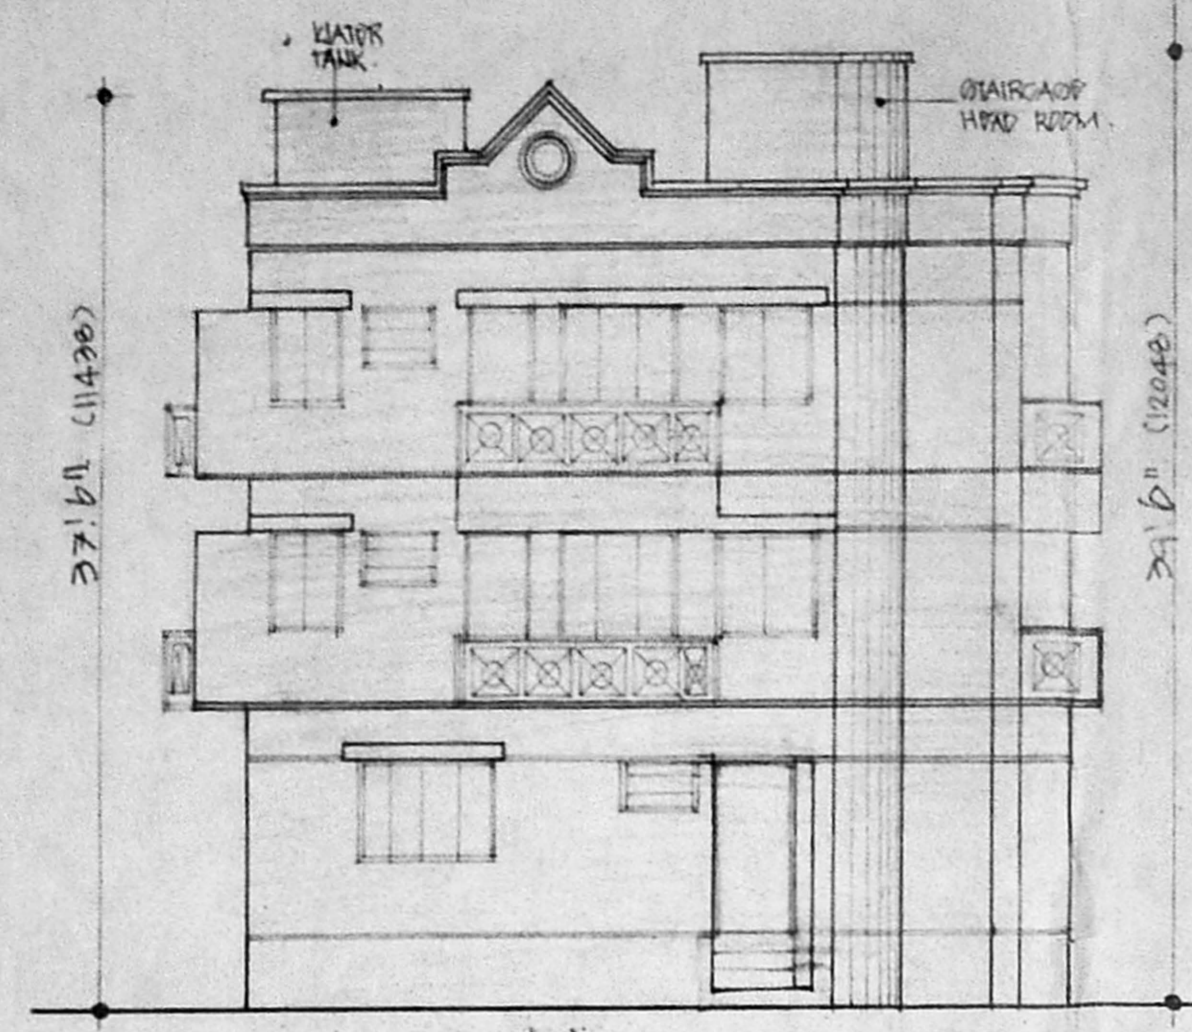


FRONT ELEVATION.

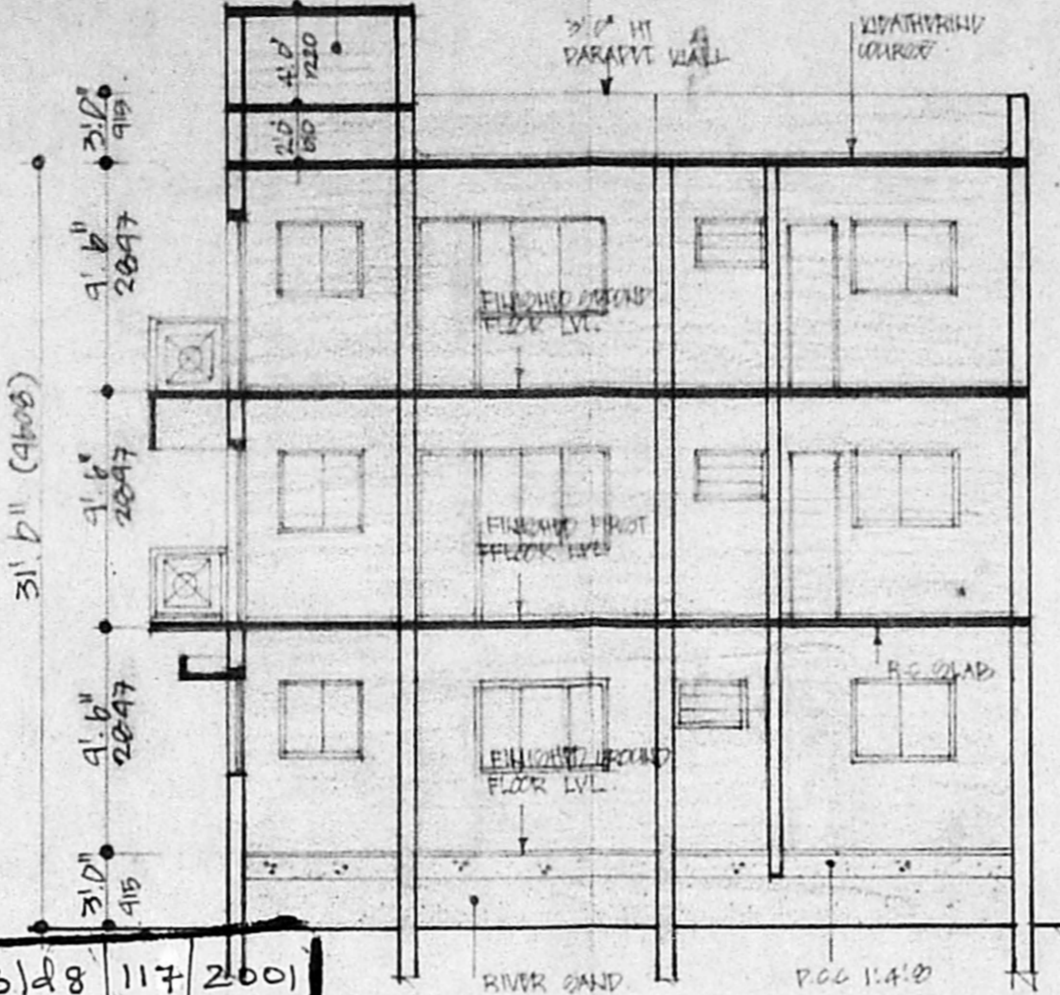


SECTION ON 'AA'

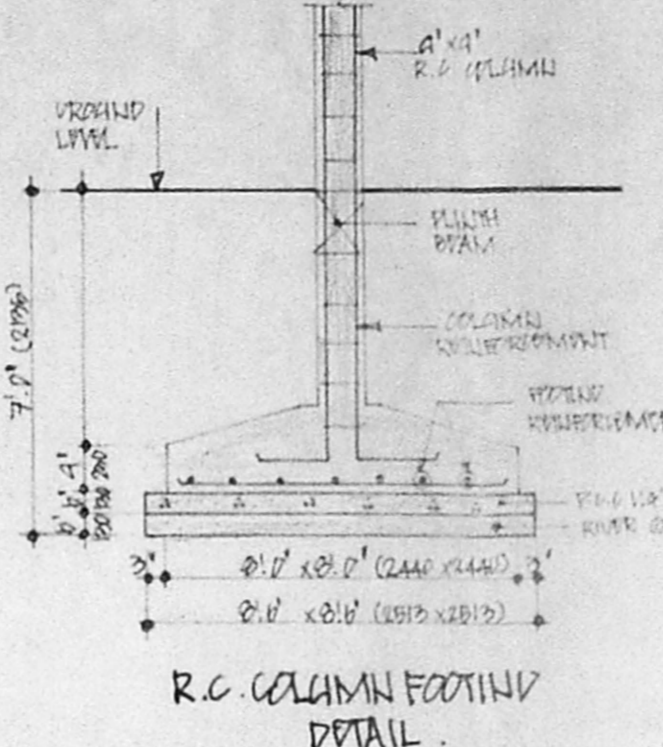


R.C. COLUMN FOOTING DETAIL.

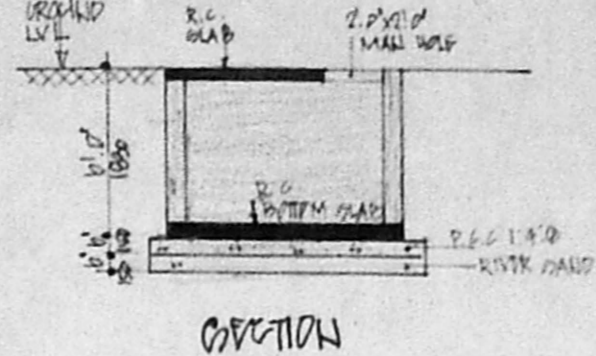



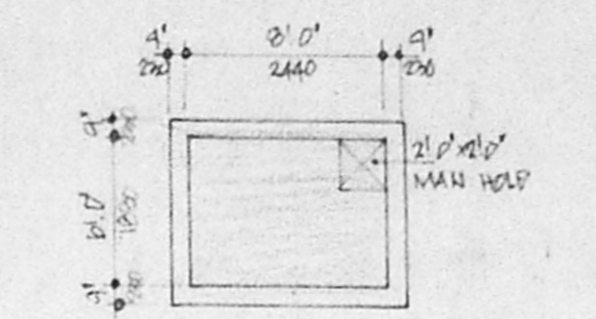


PLAN
 CAMP DETAIL

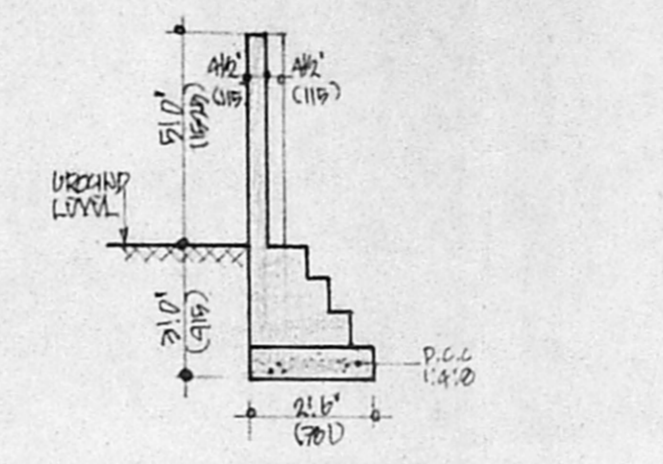

COMPOUND WALL DETAIL.

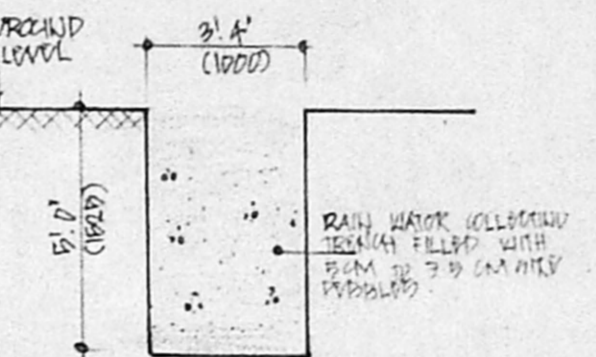


RAIN WATER HARVEST DETAIL

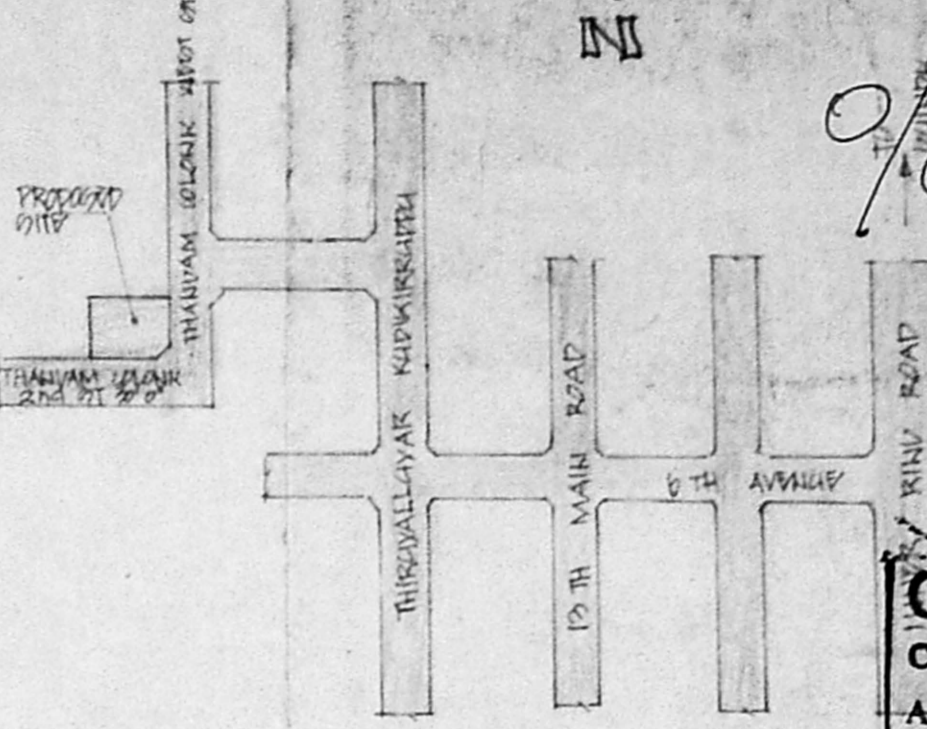


KPK PLAN
 NOT TO SCALE


B (SP. B) 117 2001
 Planning Permit No. **APPROVED**
 SUBJECT TO THE CONDITIONS IN THIS OFFICE LETTER.
 No. B3/49685/2000 Date 4-2-2001
 FOR MEMBER SECRETARY
 CHENNAI METROPOLITAN
 DEVELOPMENT AUTHORITY
 CHENNAI-600 008.

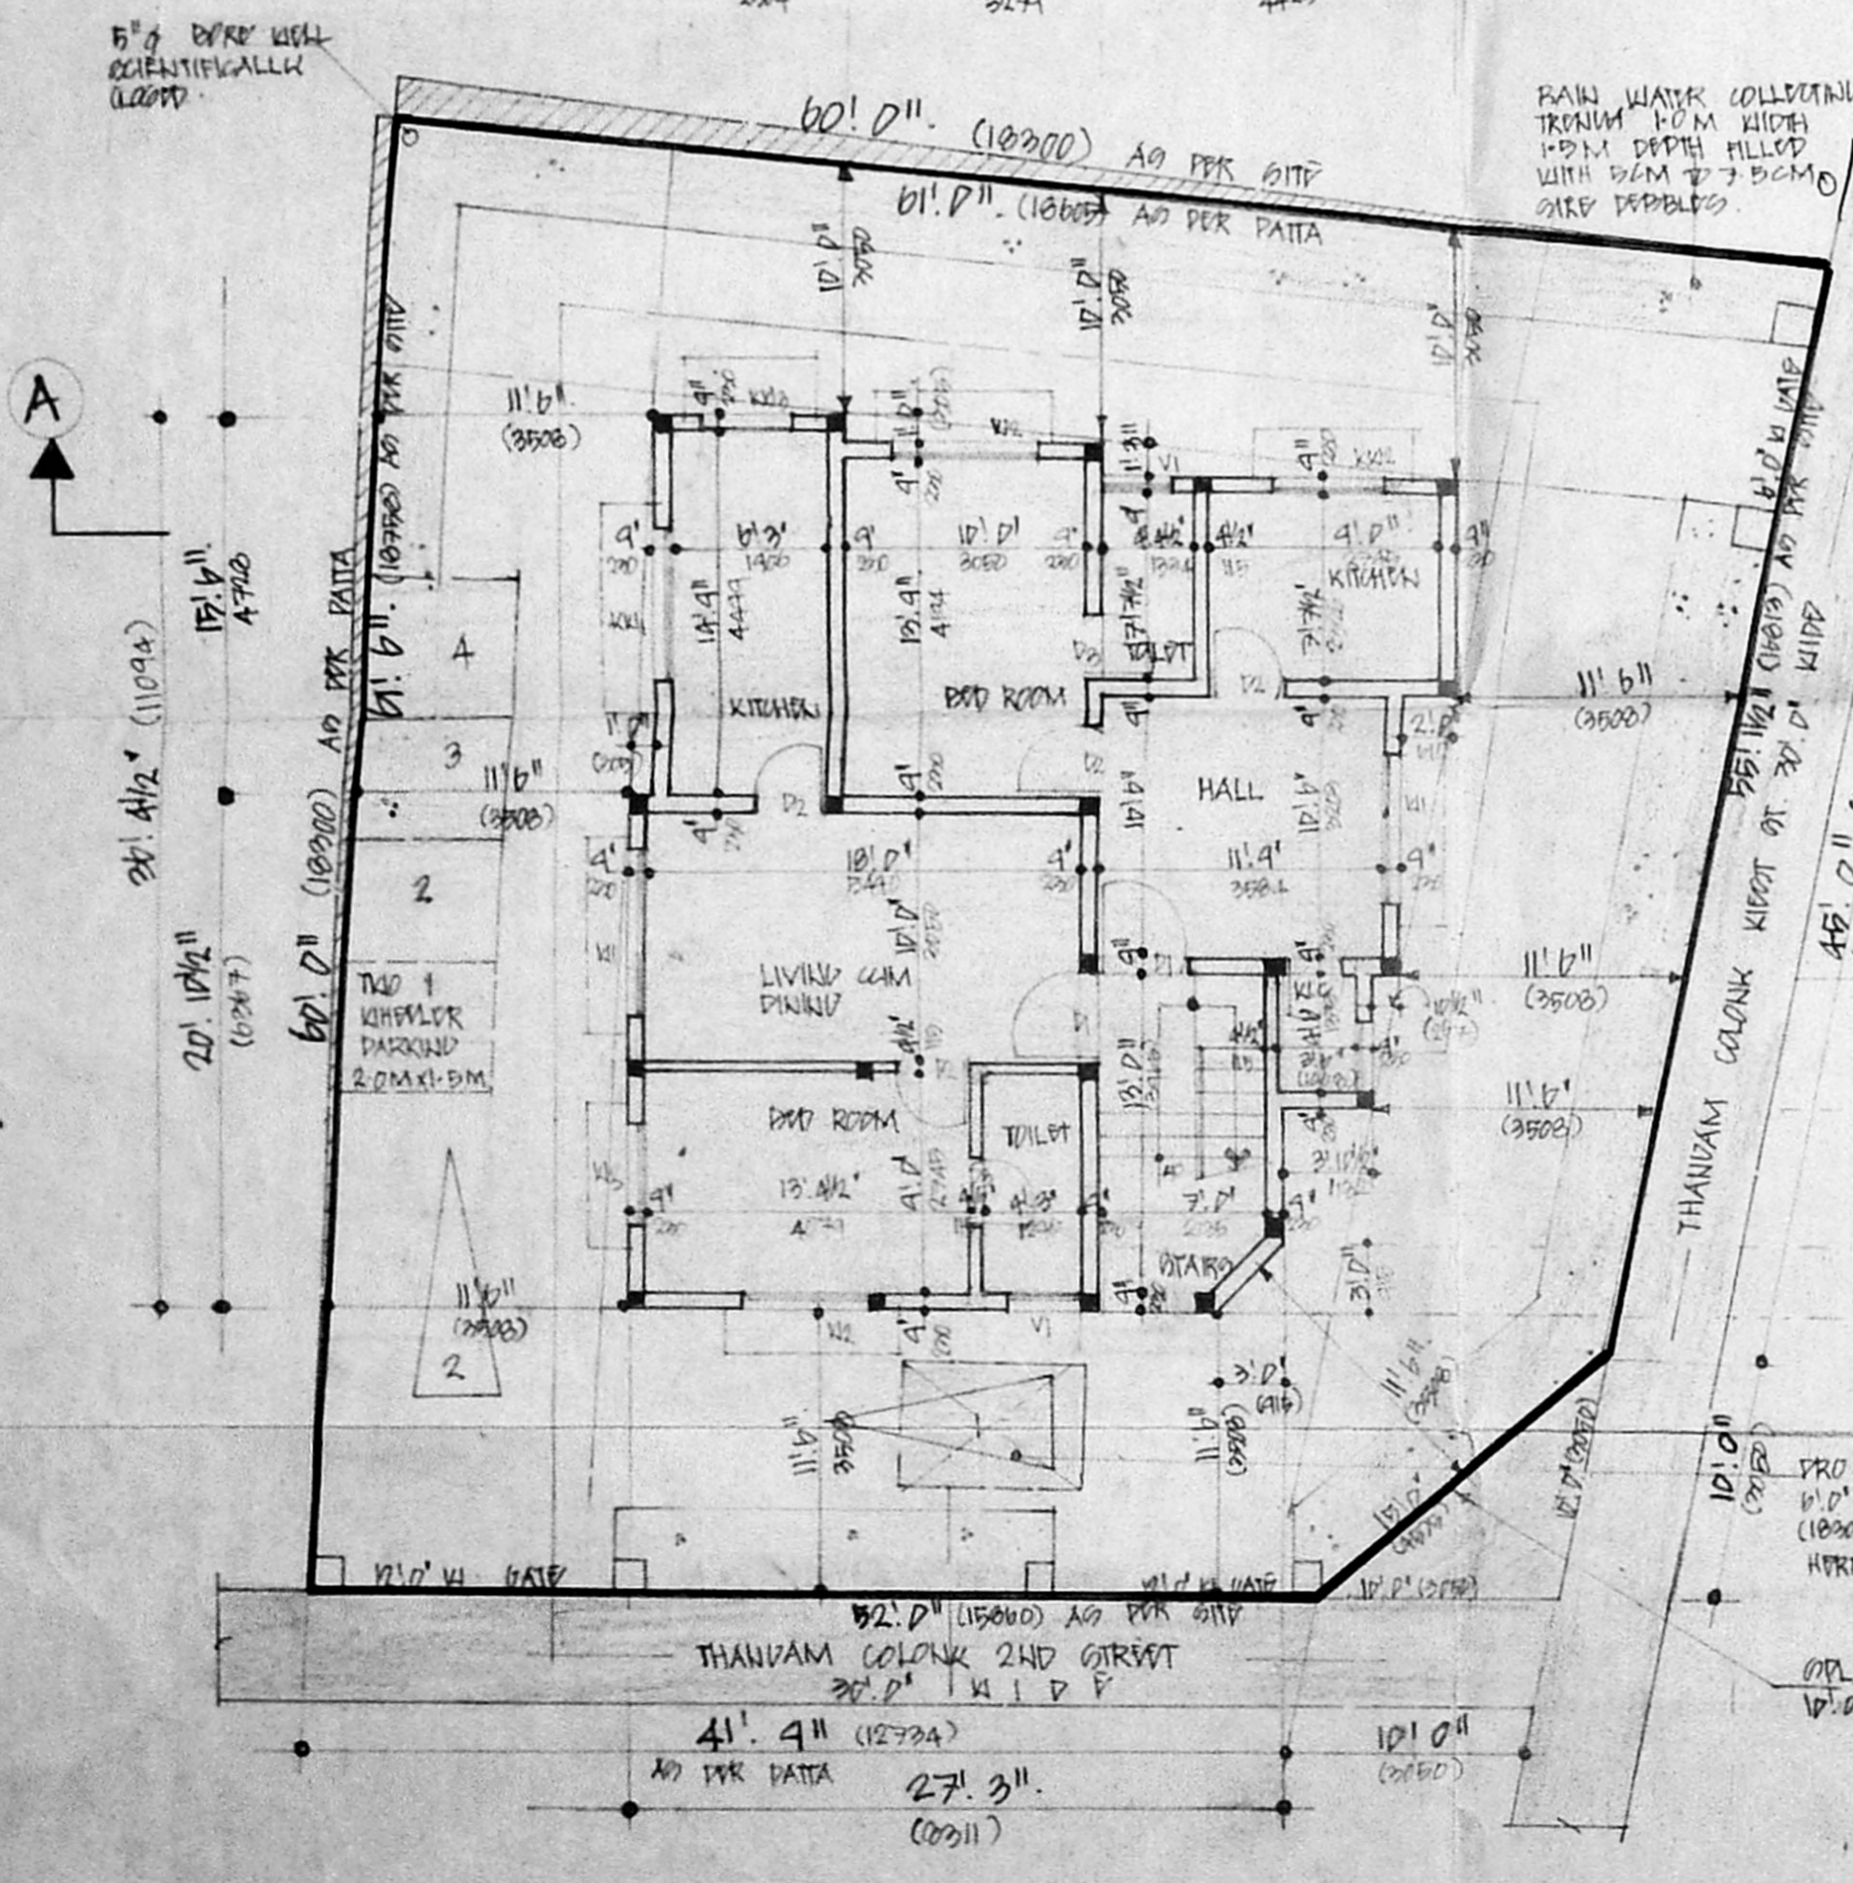

SITE CUM GROUND FLOOR PLAN.

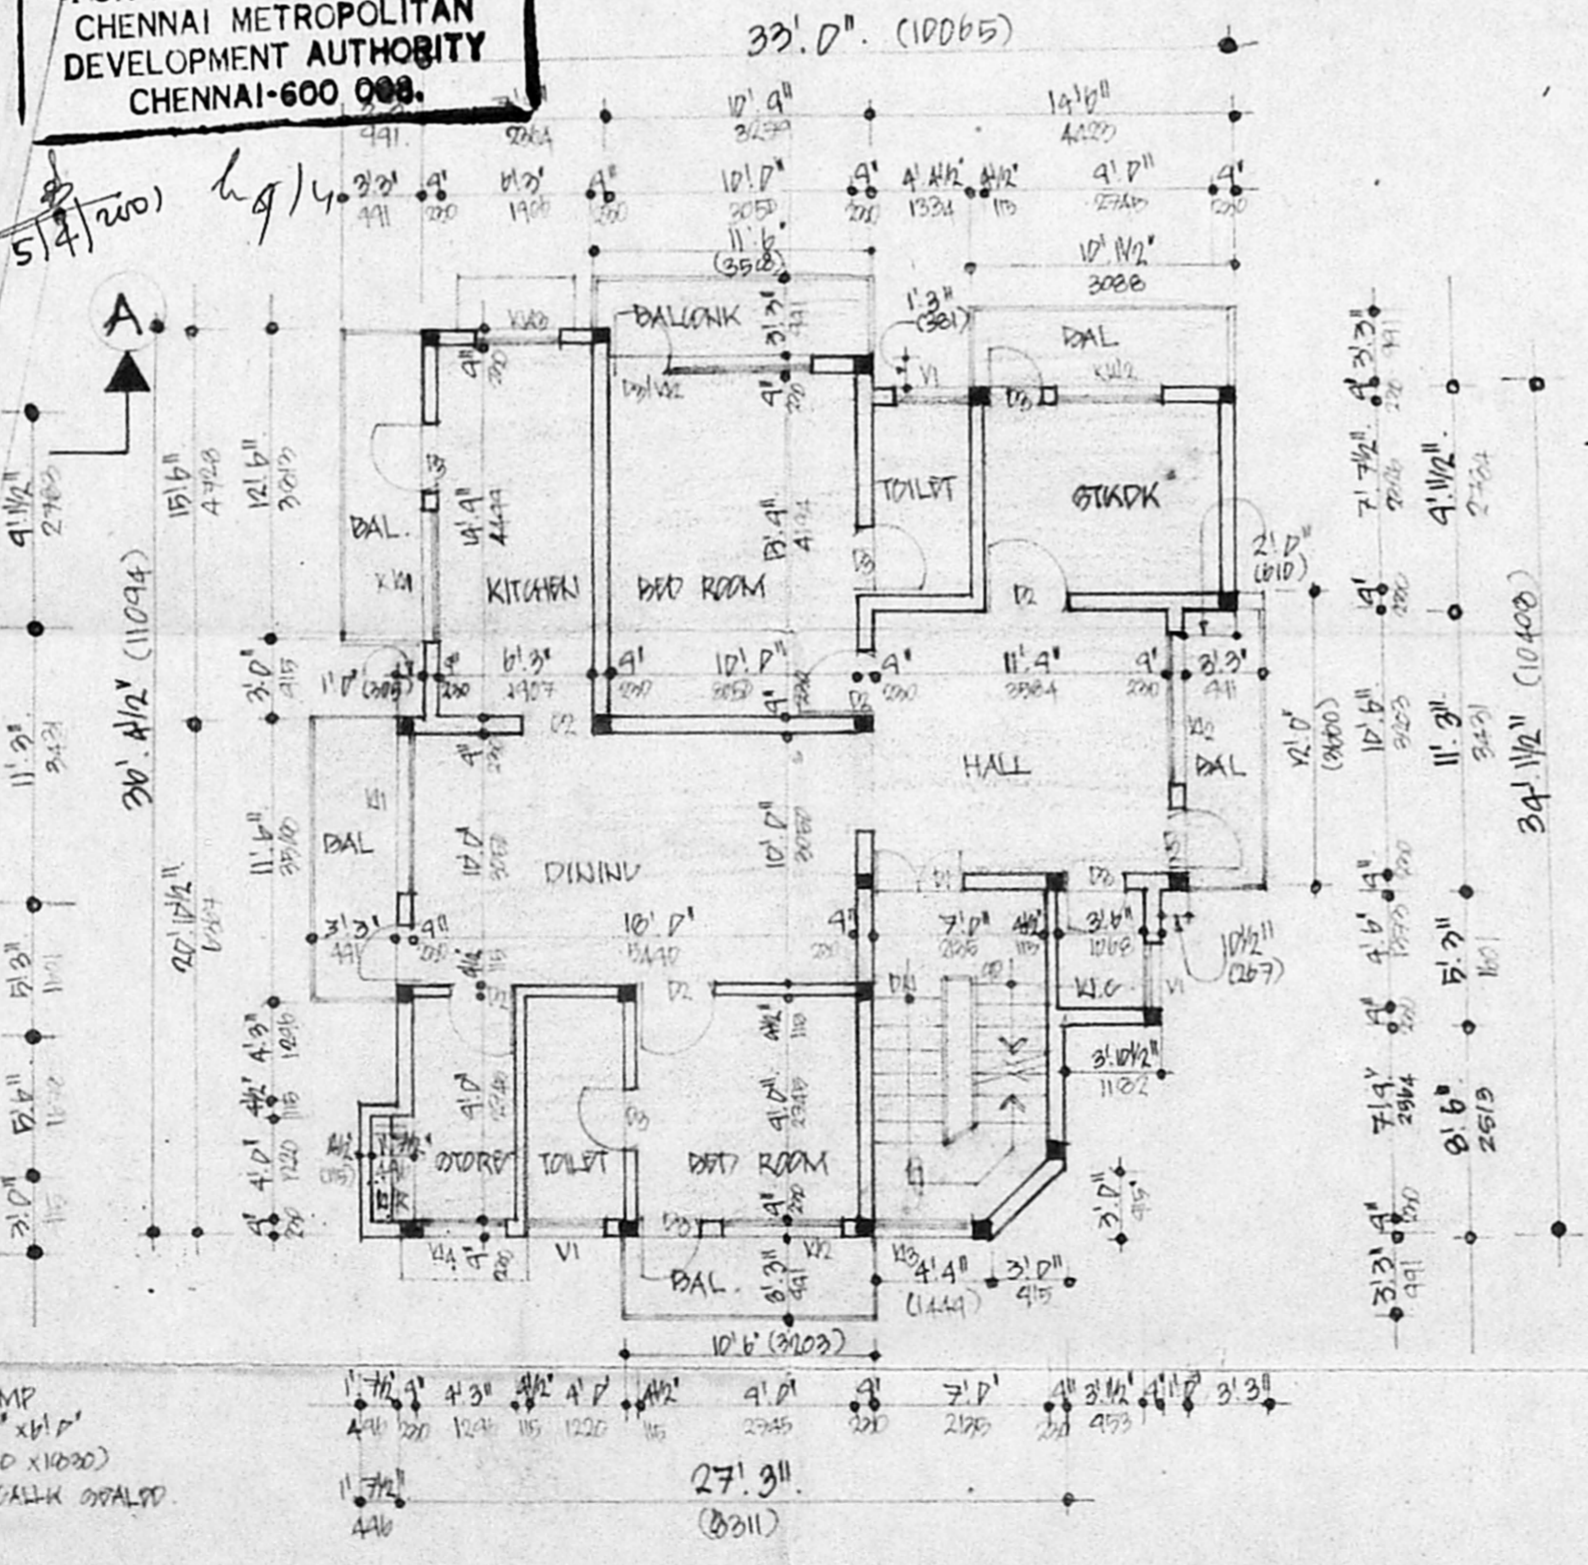

TYPICAL FLOOR PLAN.
 (FIRST & SECOND)

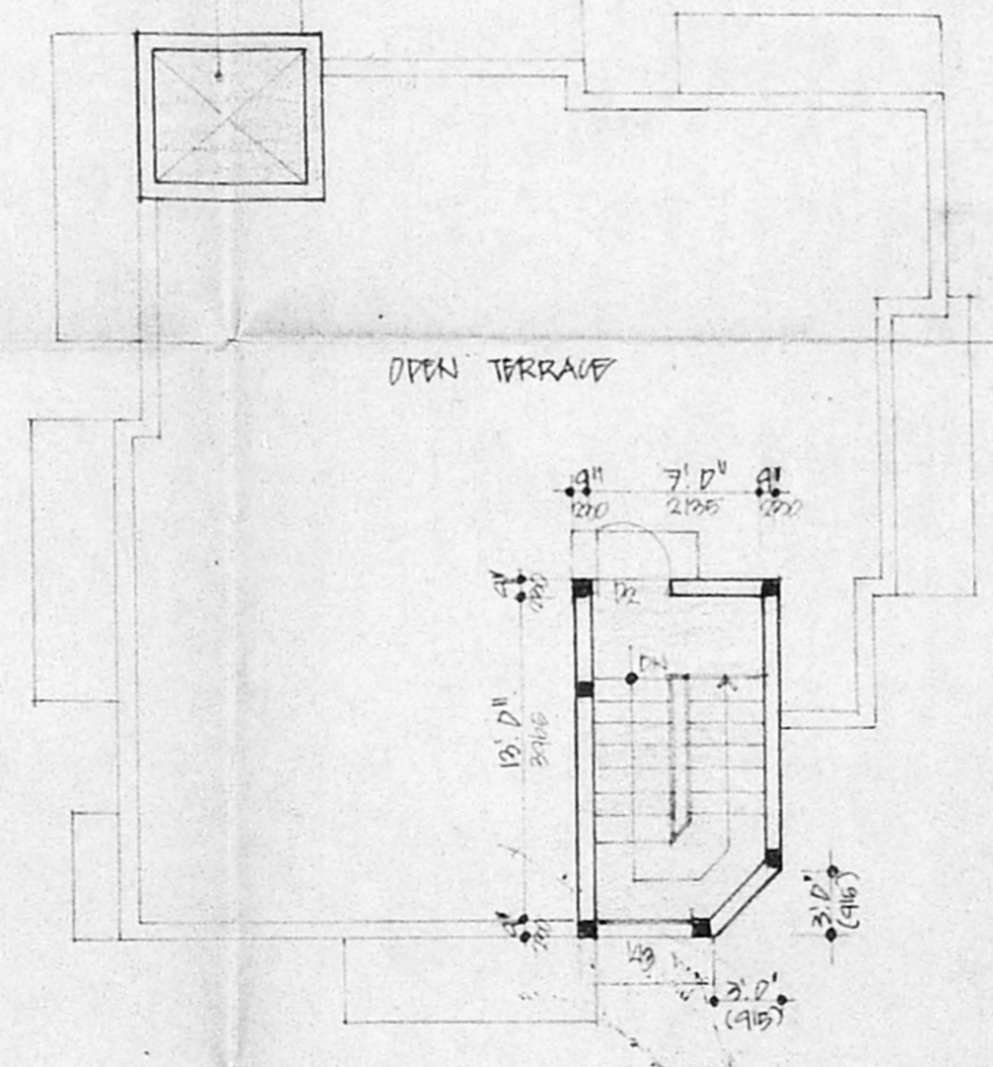

TERRACE FLOOR PLAN.

PROPOSED RESIDENTIAL BUILDING AT OLD DOOR NO: 29 NEW DOOR NO: 17. THANGAM COLONY II ND STREET ANNANAGAR, CHENNAI. T.S. NO: 64. BLOCK NO: 43. VILLIVAKKAM VILLAGE. DIV NO: 64. ZONE: V

- SPECIFICATIONS.**
- R.C. COLUMN ERECTED IN REINFORCEMENT.
 - COLUMNS AND CONCRETE DW. SLABS BEAMS.
 - MASONRY FLOORING.
 - BRICK WORK IN BASEMENT AND GROUND FLOOR.
 - WALLS ARE FINISHED BY GANESH PLASTER UP TO 10'.
 - WALLS ARE PAINTED BY GANESH PAINT TO 10'.
 - JOINTS WORK IN TEAK WOOD.
 - ROOF COVERED BY R.C. SLAB.
 - ALL R.C. WORKED IN CONCRETE.
 - WATERPROOFING LAYER LAY OVER R.C. SLAB WITH PROPER JOINTS.

SCHEDULE OF JOINTWORK.

ITEM	QTY	DESCRIPTION
AREA STATEMENT.

AREA	SQ. FT.	SQ. M.
GROUND FLOOR	1079.00	100.20
FIRST FLOOR	1309.00	121.45
SECOND FLOOR	1309.00	121.45
TOTAL	3697.00	343.10
PLOT AREA	3228.00	300.00
PLOT COVERAGE	33.4 %	
F.S.I.	1.15	

COLOR CODE REFERENCE

PROPOSED ROAD	
PLOT BOUNDARY	

(N. Srinivasan)

[Signature]
 S. Srinivasan, A.E., M. Engg.,
 CLASS I, L.E. No. 137,
 A-20, ANNA NAGAR EAST,
 CHENNAI - 600 102
 PH: 6263252, 6264144, 6264468