



ELEVATION


A/000661/146/2017  
 Planning Permit No. **APPROVED**  
 SUBJECT TO THE CONDITIONS IN THIS OFFICE LETTER.  
 No. A/16776/2007 Date 26.2.2017  
 FOR MEMBER SECRETARY  
 CHENNAI METROPOLITAN  
 DEVELOPMENT AUTHORITY  
 CHENNAI - 600 008.

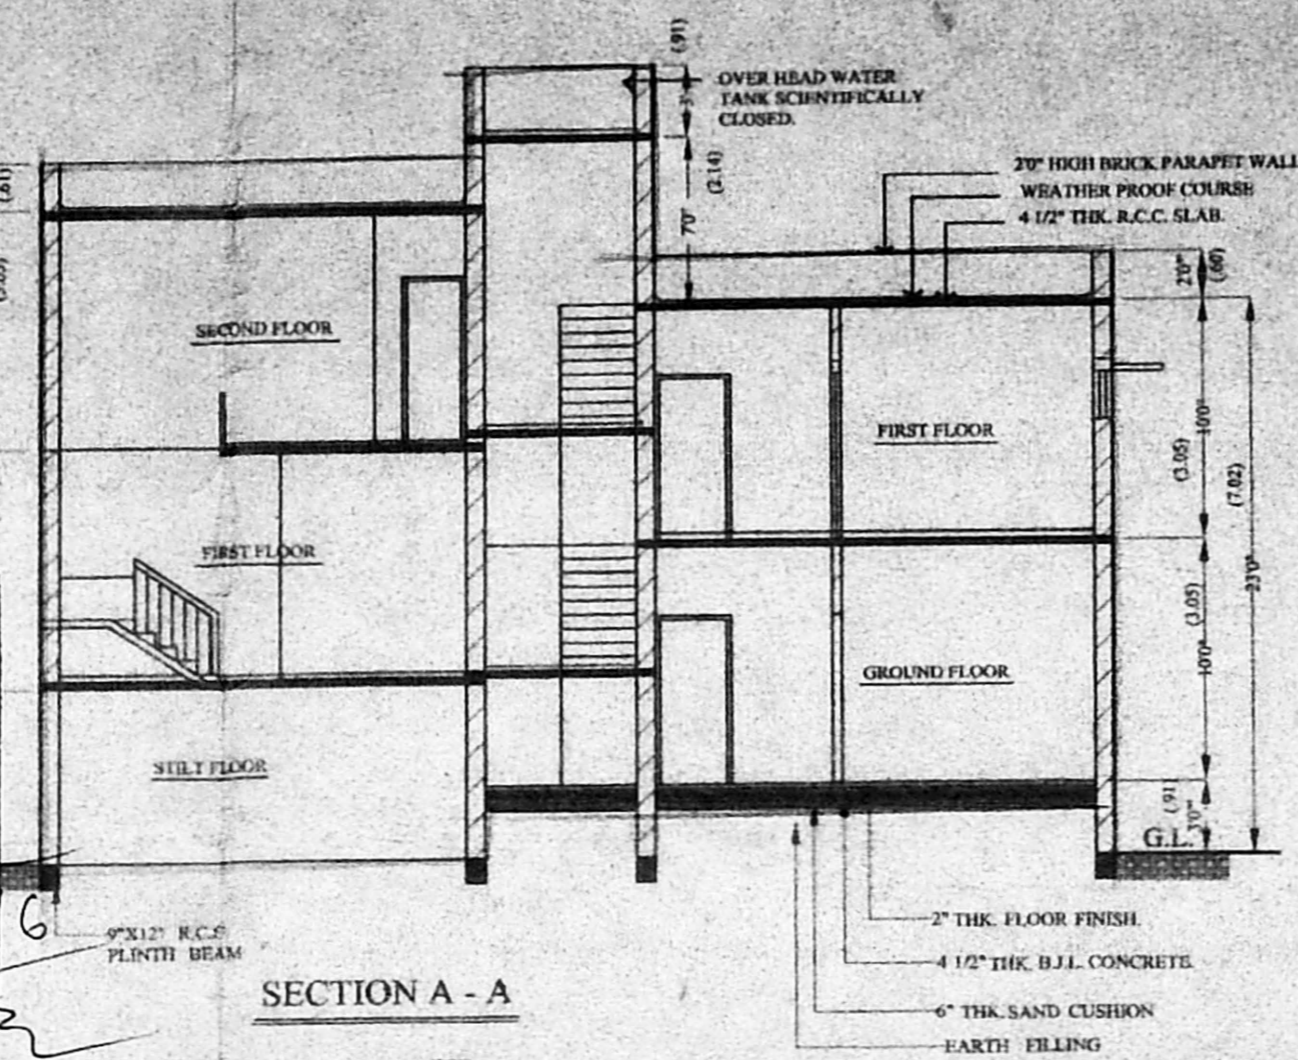


SECTION A - A

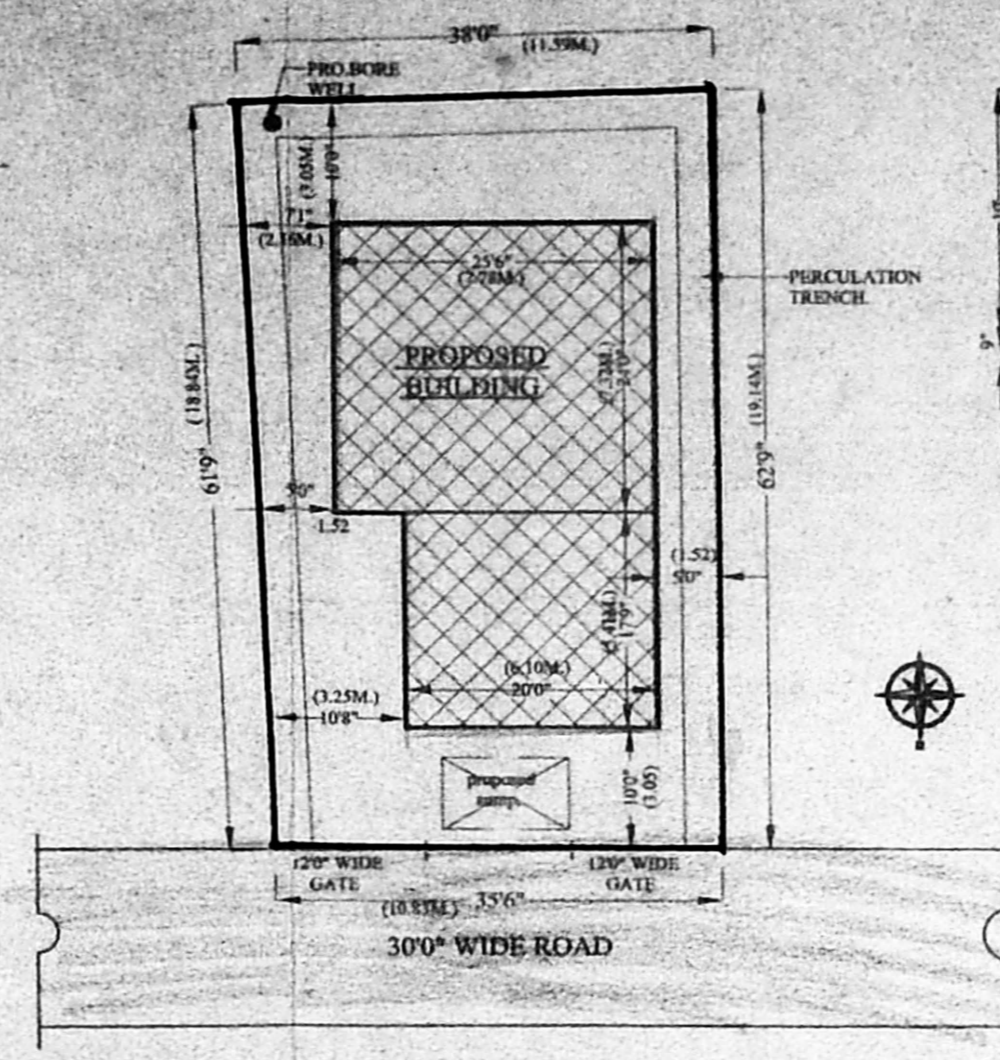

SITE PLAN  
SCALE = 1"=160'

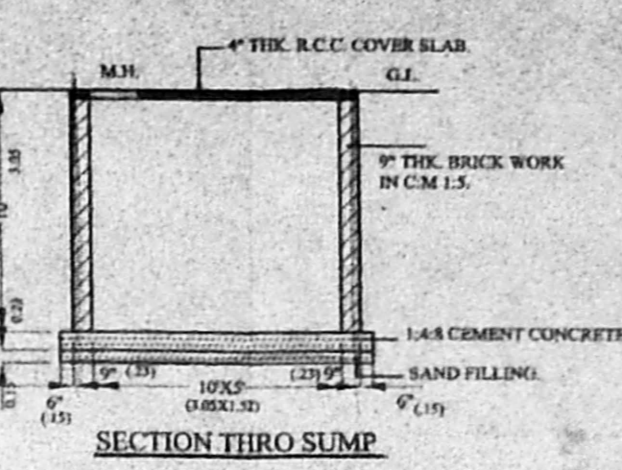


SECTION THRO SUMP

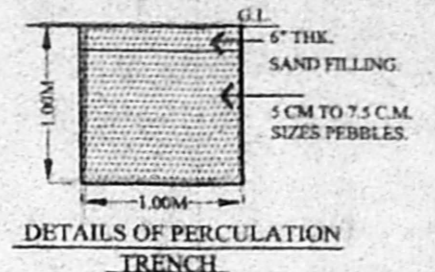


DETAILS OF PERCOLATION TRENCH

SCHEDULE OF JOINERIES


D1.	30"x70"	C.W. FRAMED PANNELED DOOR
D2.	24"x70"	- do -
W1.	30"x60"	C.W. FRAMED GLAZED WINDOW
W2.	30"x30"	- do -
J1.	60"x46"	R.C.C. JALLI

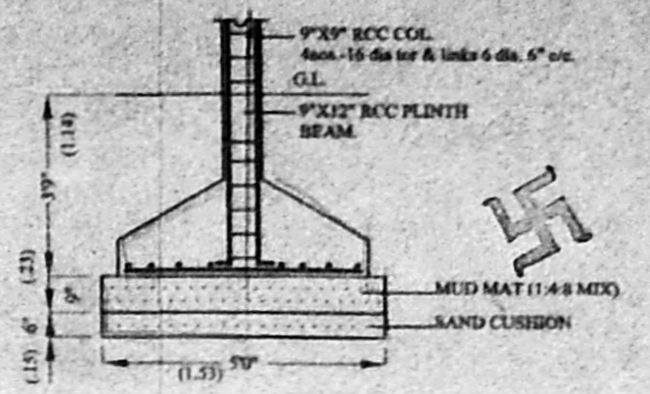


DETAILS OF FOUNDATION

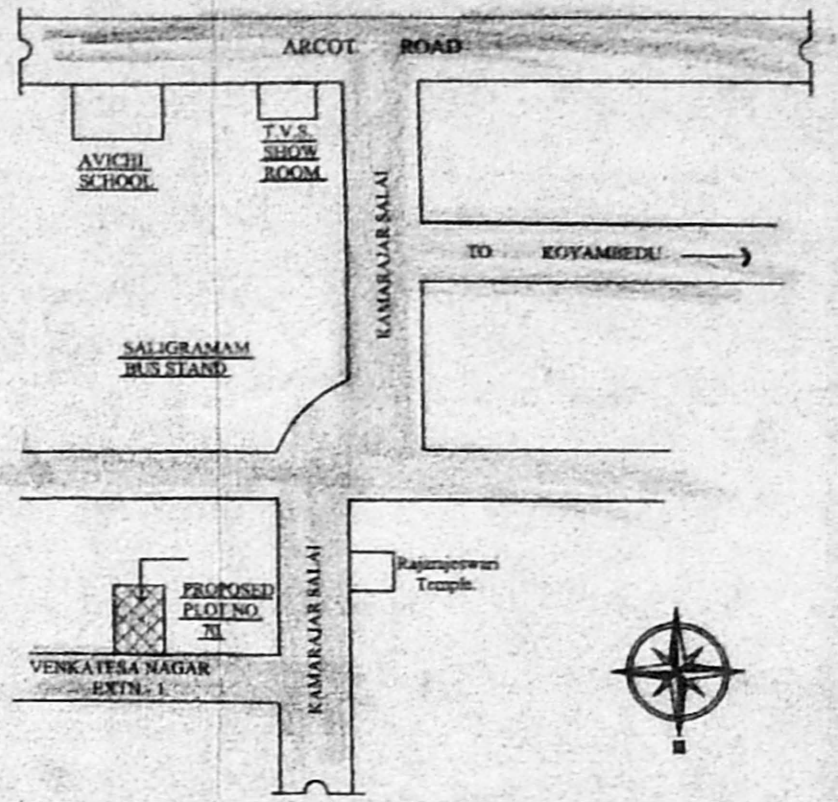


KEY PLAN  
NOT TO SCALE

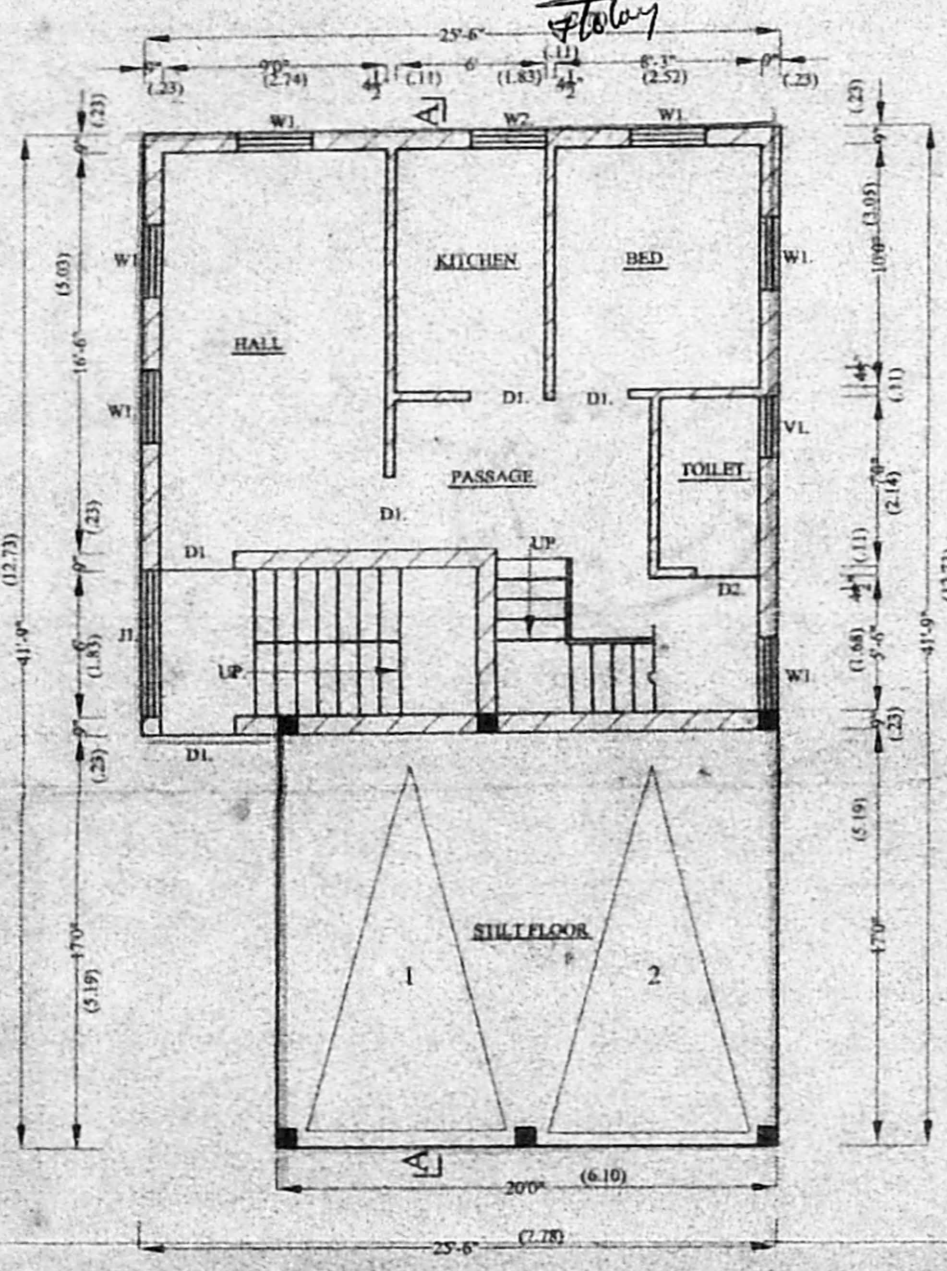


STILT FLOOR / GROUND FLOOR PLAN

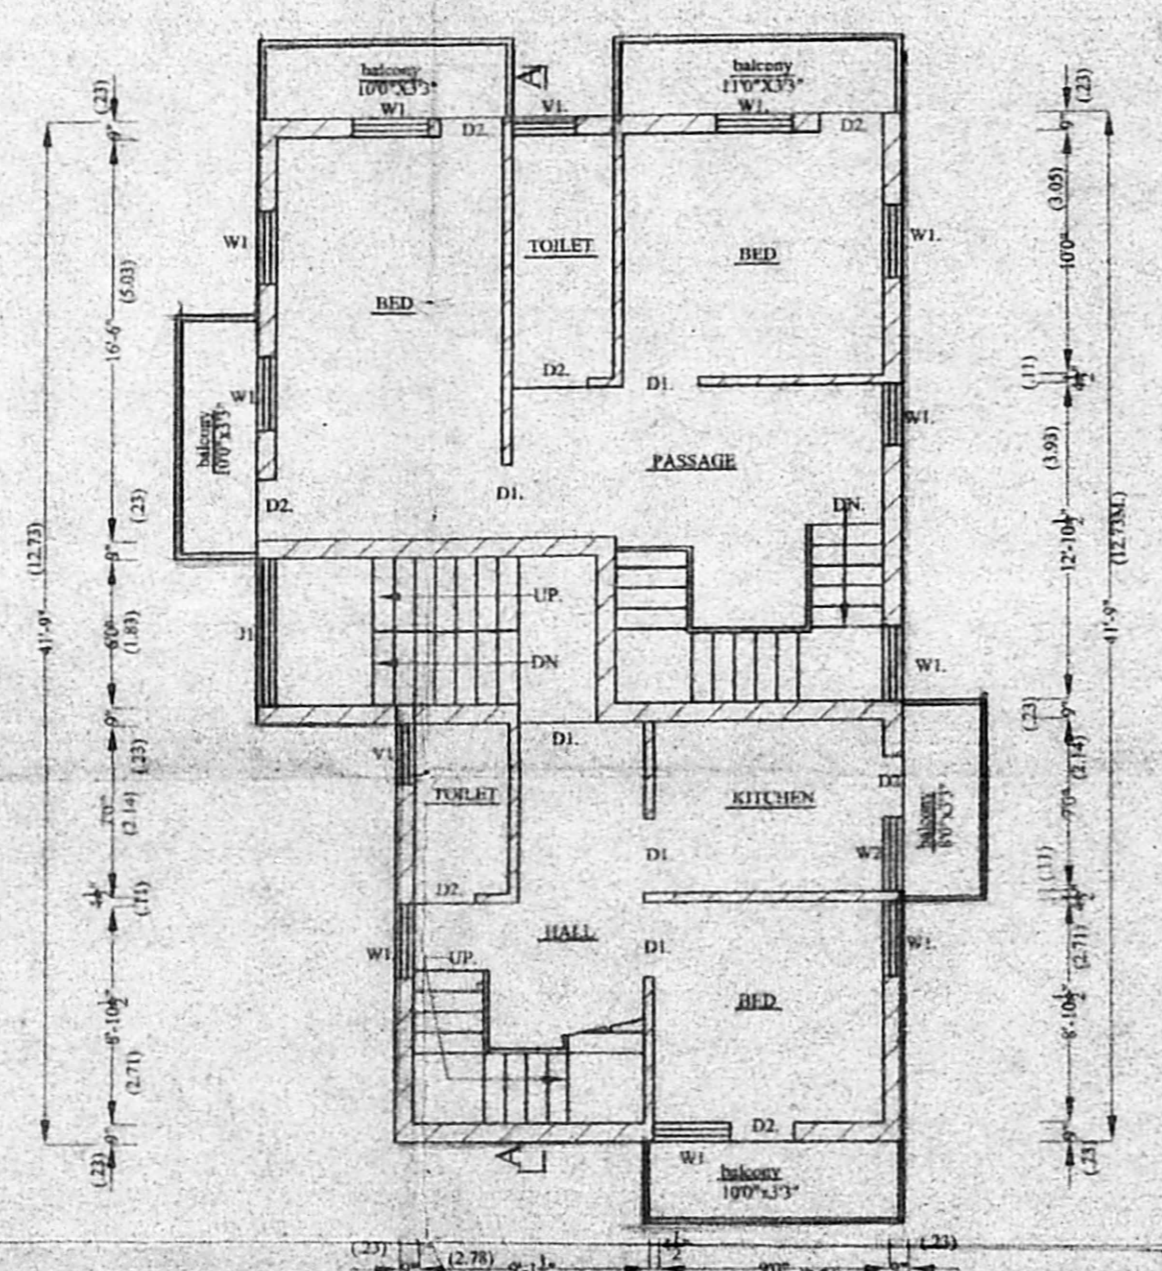

FIRST FLOOR PLAN

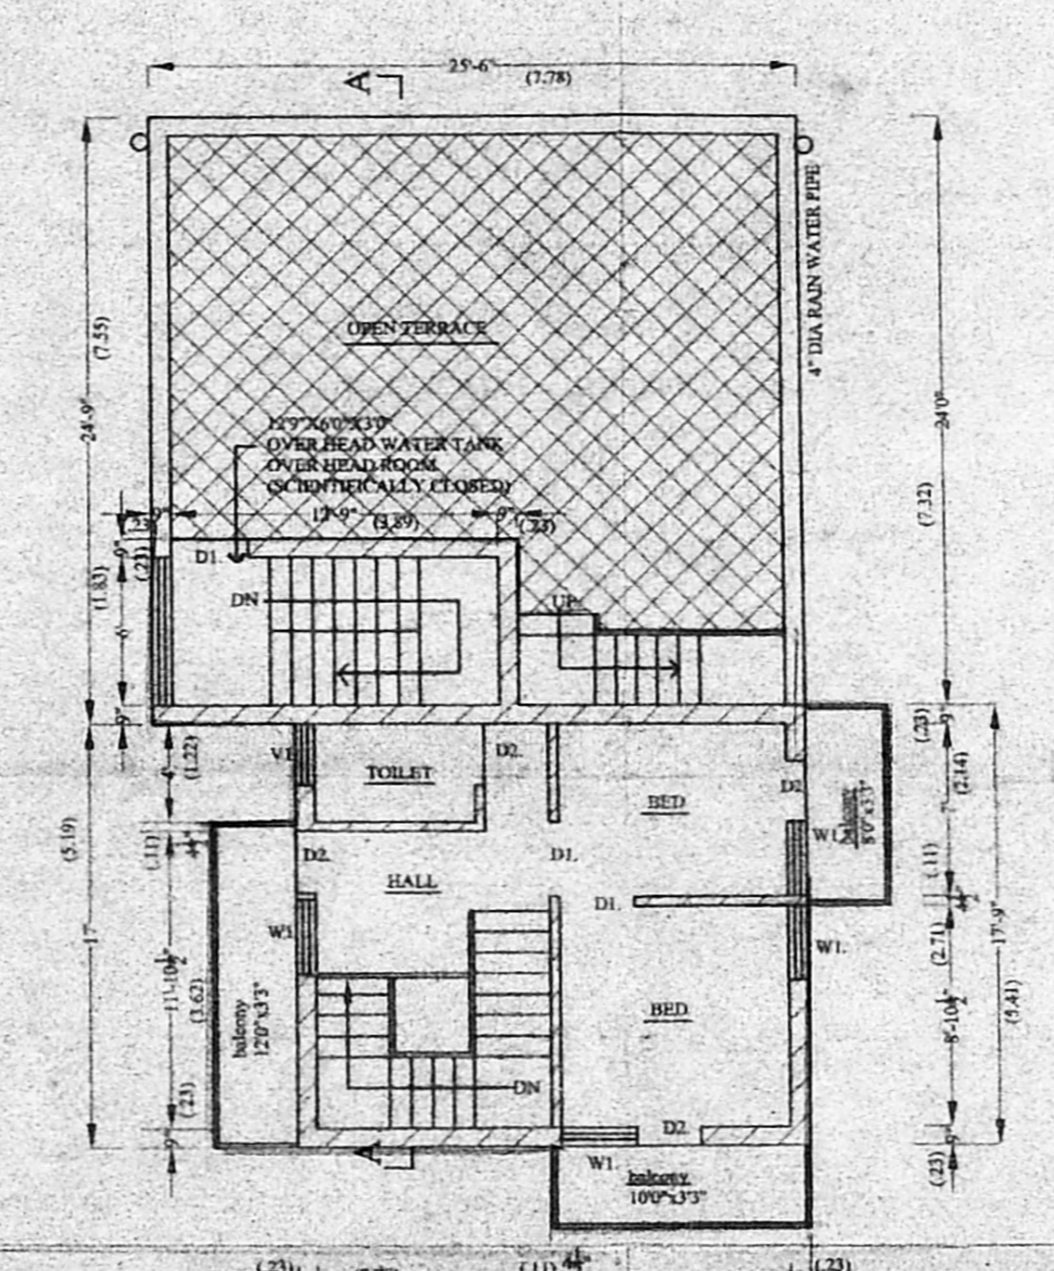

SECOND FLOOR PLAN

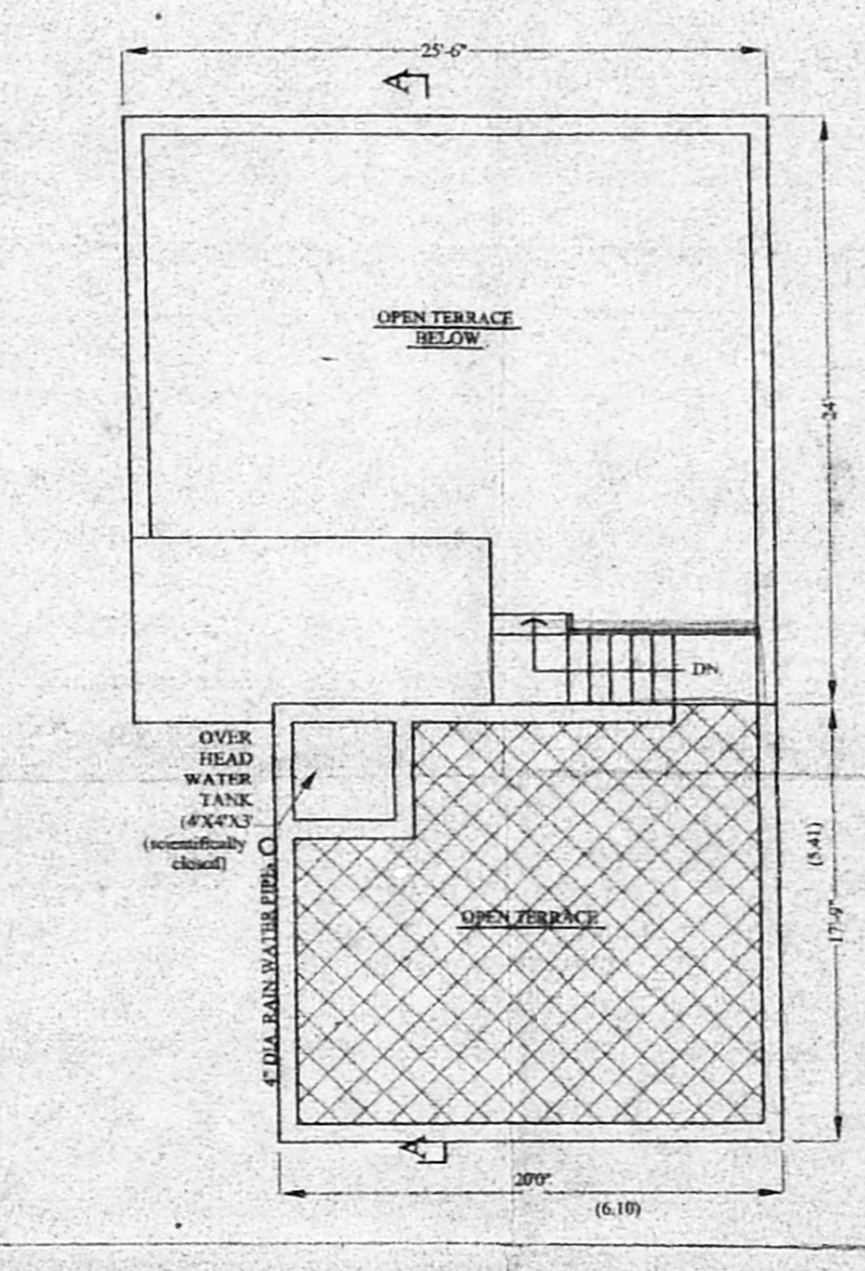

TERRACE PLAN

PLOT AREA = 2287.69 SQ. FT. ( 212.61 SQ.M. )  
 PLINTH AREA OF BUILDING  
 1. STILT FLOOR = 340 SQ. FT. ( 31.60 SQ.M. )  
 2. GROUND FLOOR = 632 SQ. FT. ( 58.74 SQ.M. )  
 3. FIRST FLOOR = 1200 SQ. FT. ( 111.52 SQ.M. )  
 4. SECOND FLOOR = 557 SQ. FT. ( 51.75 SQ.M. )  
 TOTAL = 2389 SQ. FT. ( 222.02 SQ.M. )  
 PLOT COVERAGE = 55%  
 F.S.I. = 1.10.


proposals plot boundary road

SIGNATURE OF OWNER  
 SIGNATURE OF LICENSED SURVEYOR  
 S. ATHIYAMAN, B.E.,  
 Chartered Engineer  
 Class - I Licensed Survey No. 713  
 Corporation of Chennai  
 19/S/1 Thiruvananthapuram, Thiruvananthapuram,  
 CHENNAI - 600 047. P. 4422344

PLAN SHOWING THE PROPOSED  
 RESIDENTIAL BUILDING AT PLOT NO. 70,  
 VENKATESA NAGAR, IN S.NO. 1,  
 VIRUGAMBAKKAM VILLAGE, CHENNAI - 93.


SCALE = 1"=80', 100', 40'



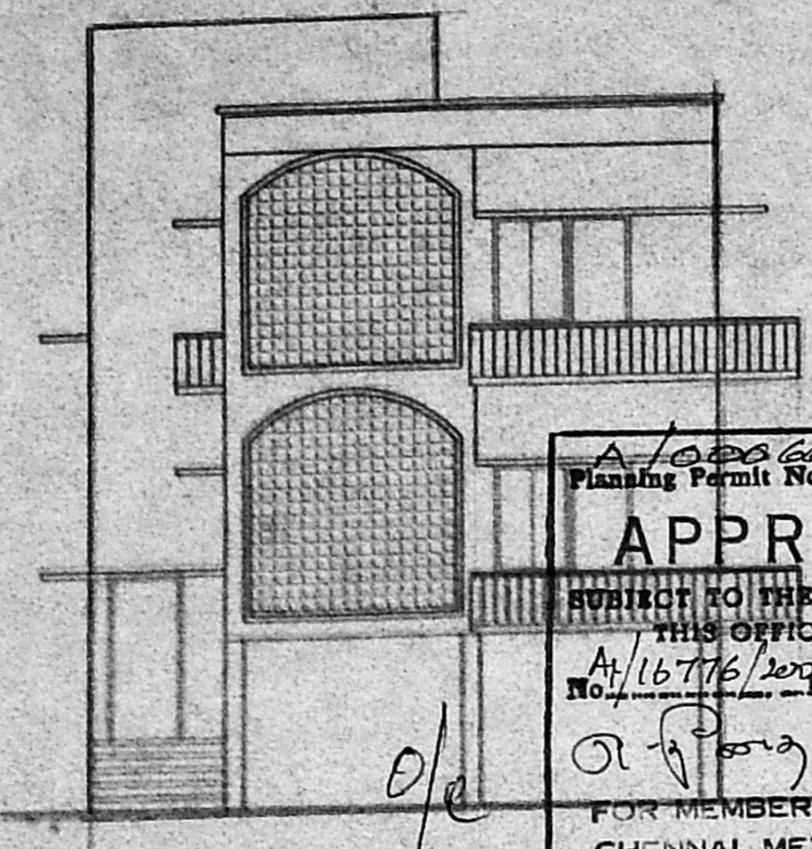


ELEVATION


A/020661/147/2005  
 Planning Permit No. **APPROVED**  
 SUBJECT TO THE CONDITIONS IN THIS OFFICE LETTER.  
 At 16/7/16/2005 Date 8-6-2005  
 FOR MEMBER SECRETARY  
 CHENNAI METROPOLITAN  
 DEVELOPMENT AUTHORITY  
 CHENNAI - 600 008.

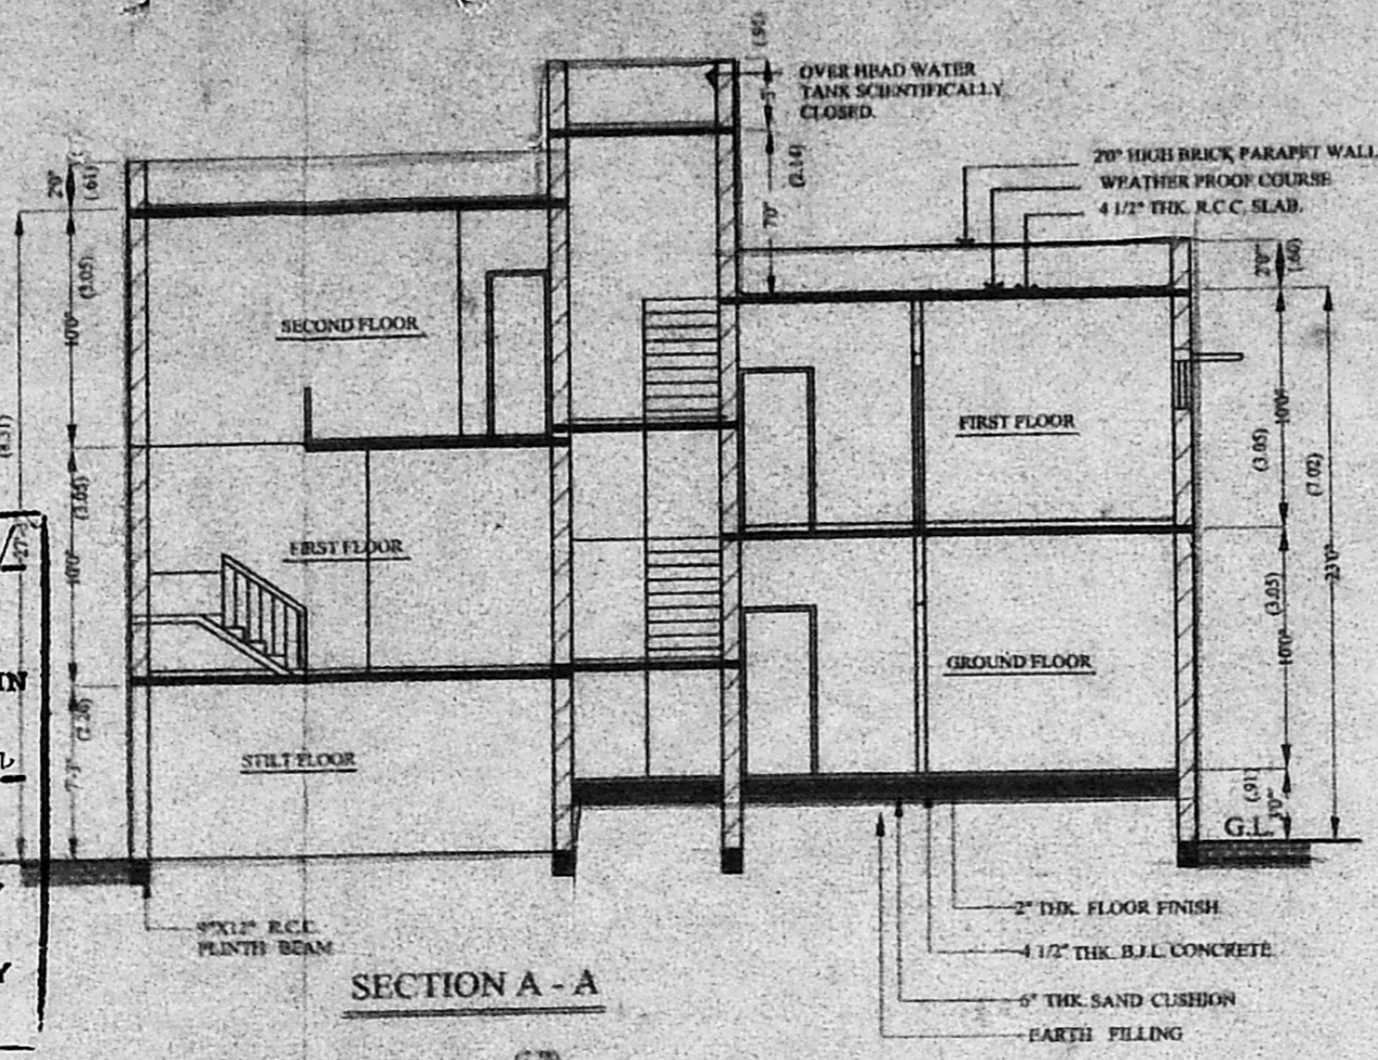


SECTION A - A

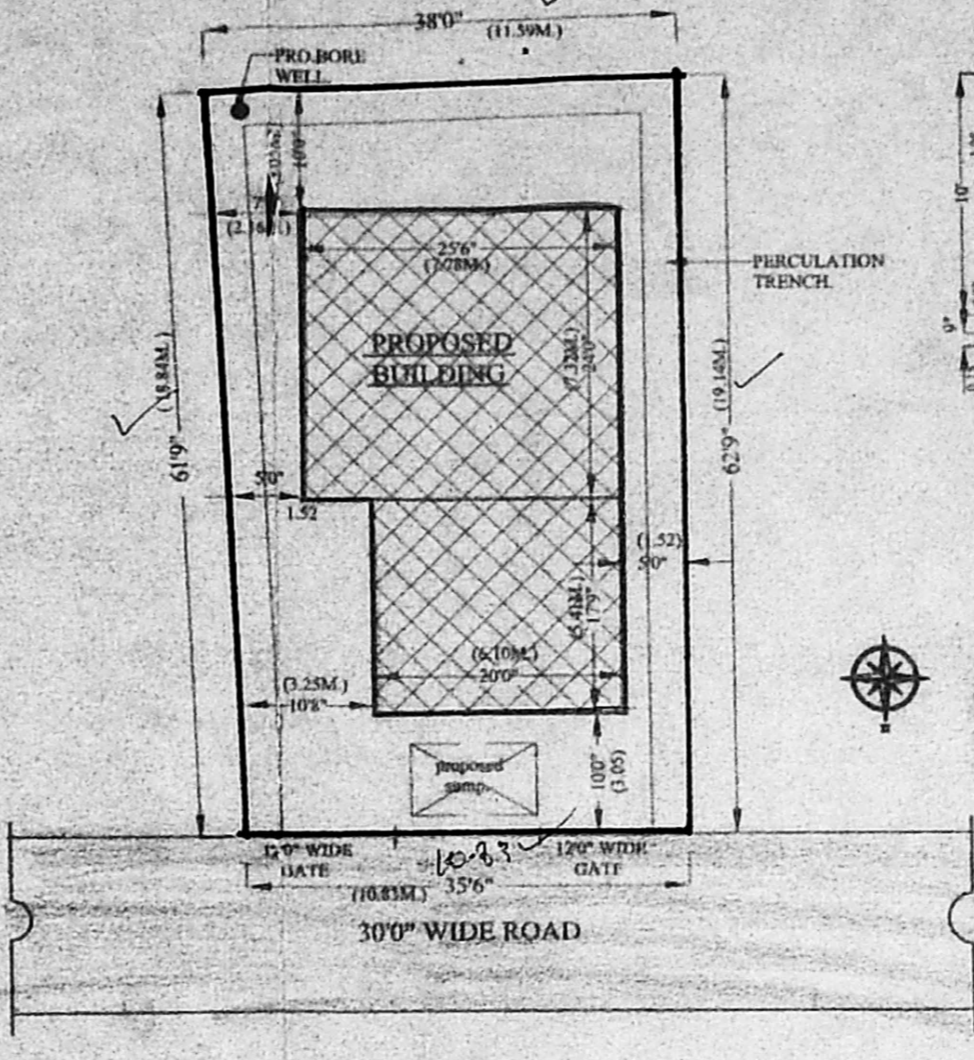

SITE PLAN  
SCALE = 1" = 160'

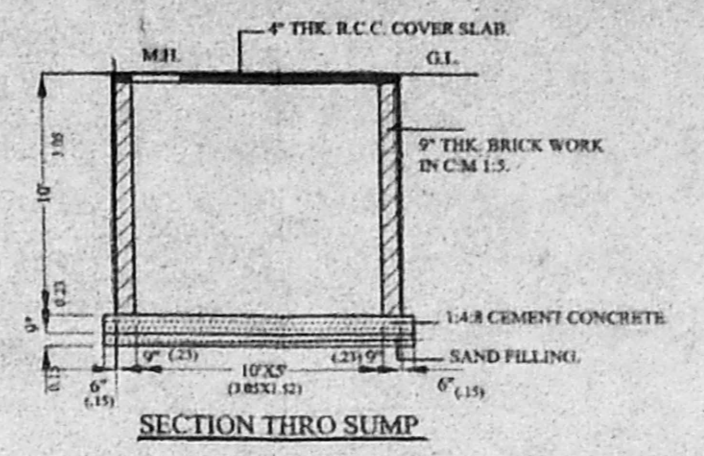


SECTION THRO SUMP

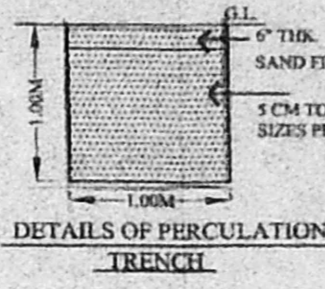


DETAILS OF PERCOLATION TRENCH

SCHEDULE OF JOINERIES


D1.	30"X70"	C.W FRAMED PANNHELED DOOR.
D2.	75"X70"	-do-
W1.	30"X40"	C.W FRAMED GLAZED WINDOW
W2.	30"X30"	-do-
J1.	60"X46"	R.C.C. JALLI

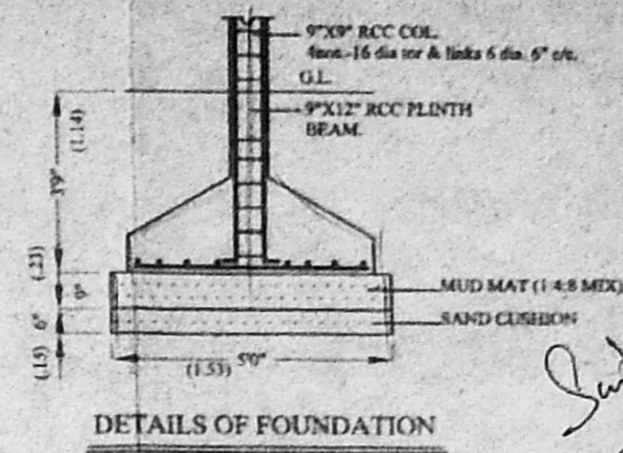


DETAILS OF FOUNDATION

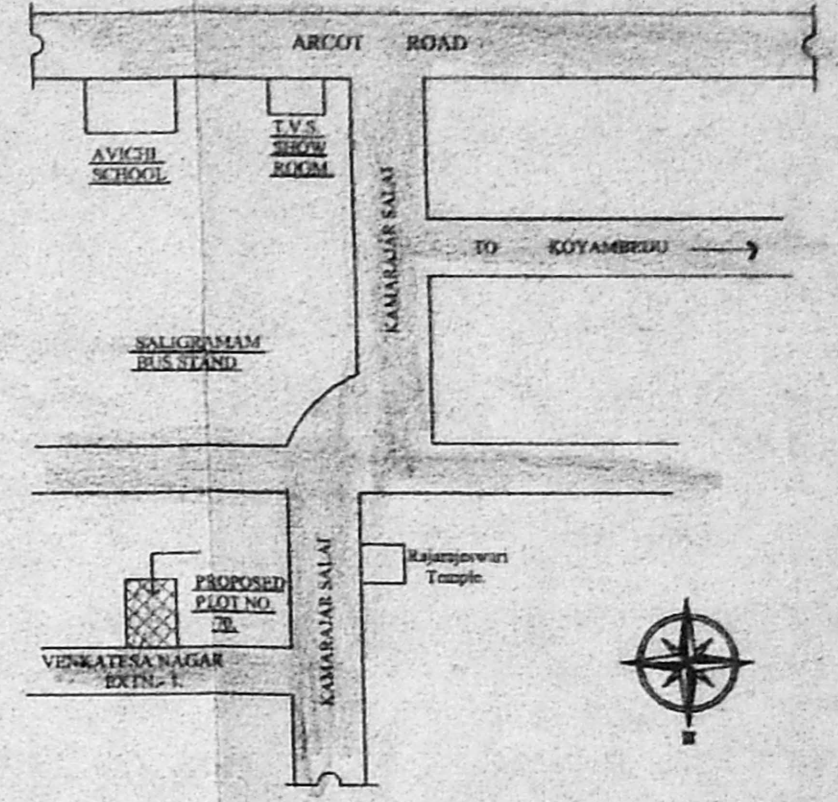


KEY PLAN  
NOT TO SCALE

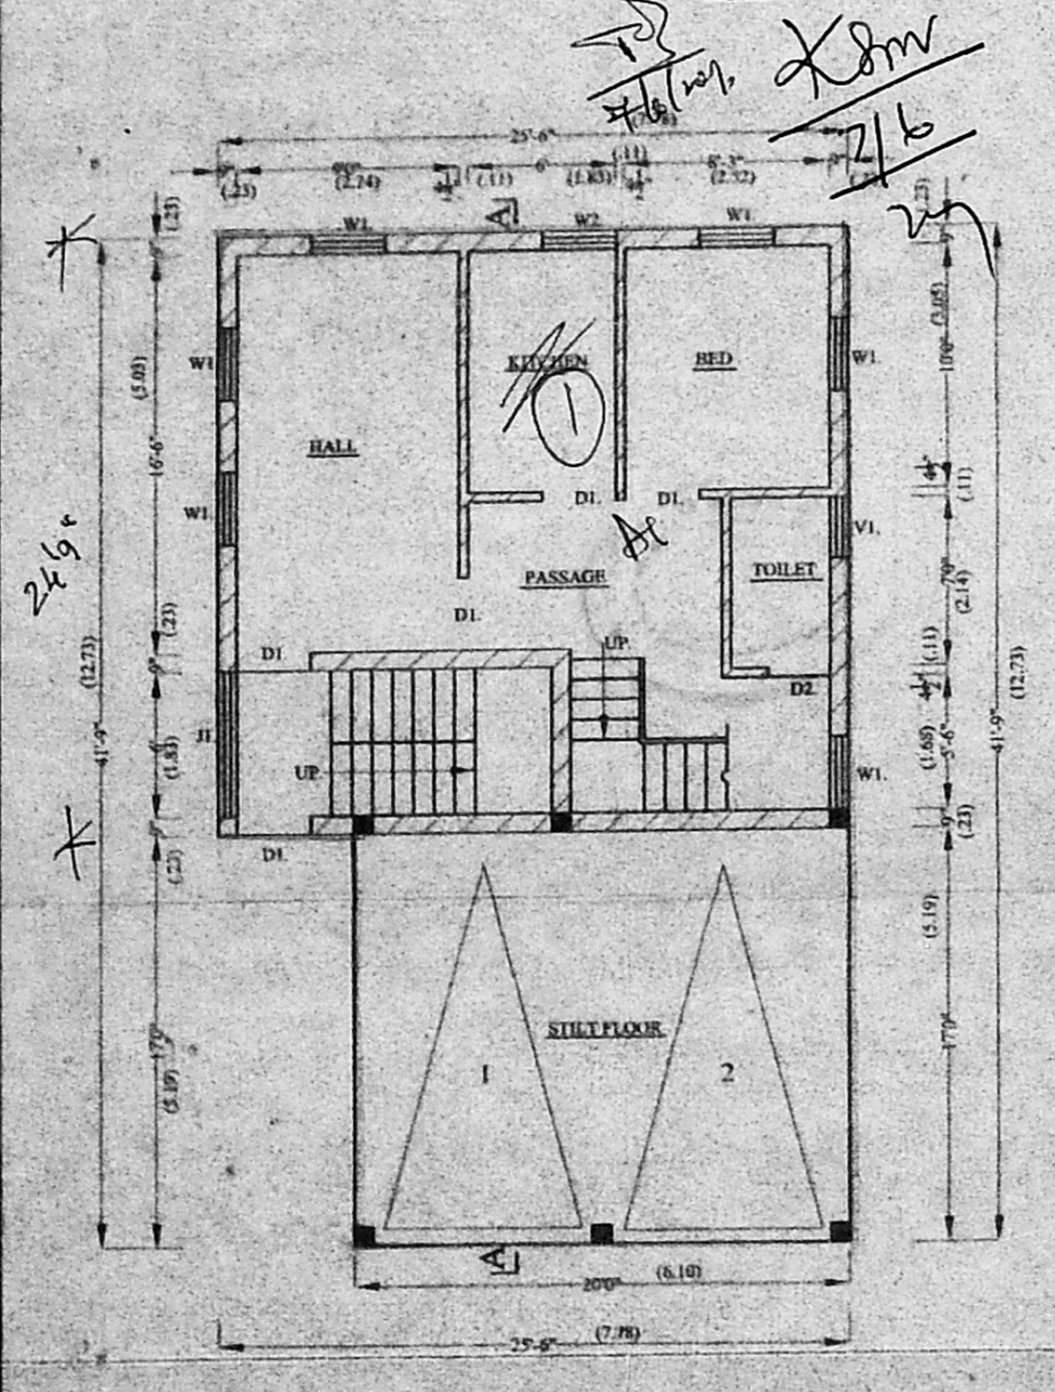


STILT FLOOR / GROUND FLOOR PLAN

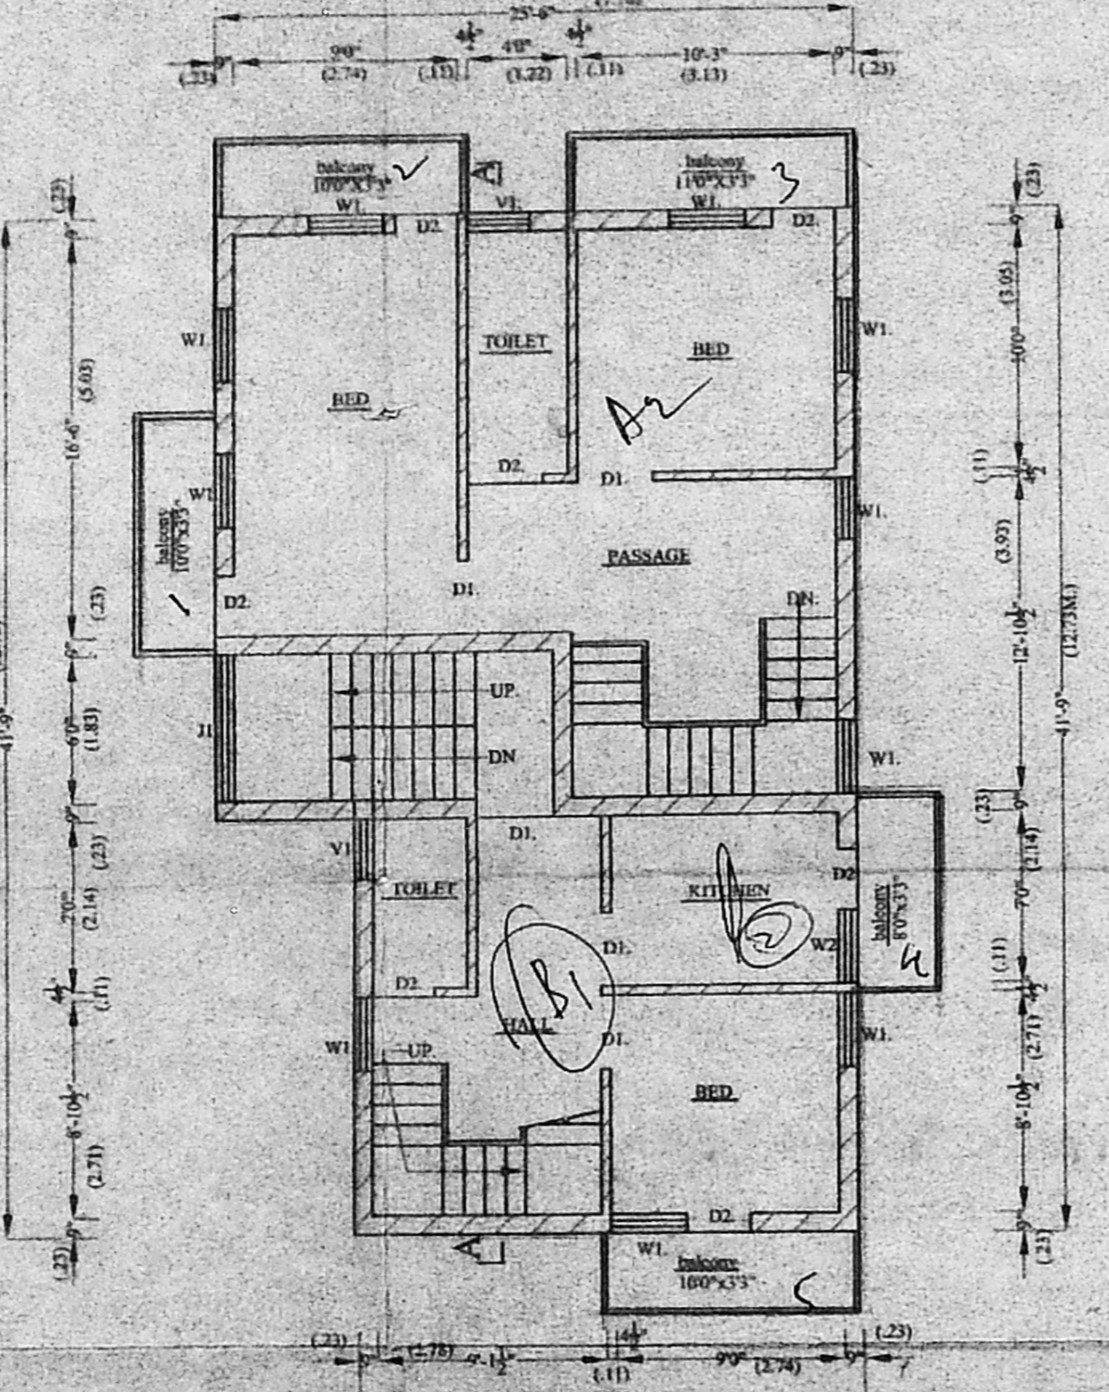

FIRST FLOOR PLAN

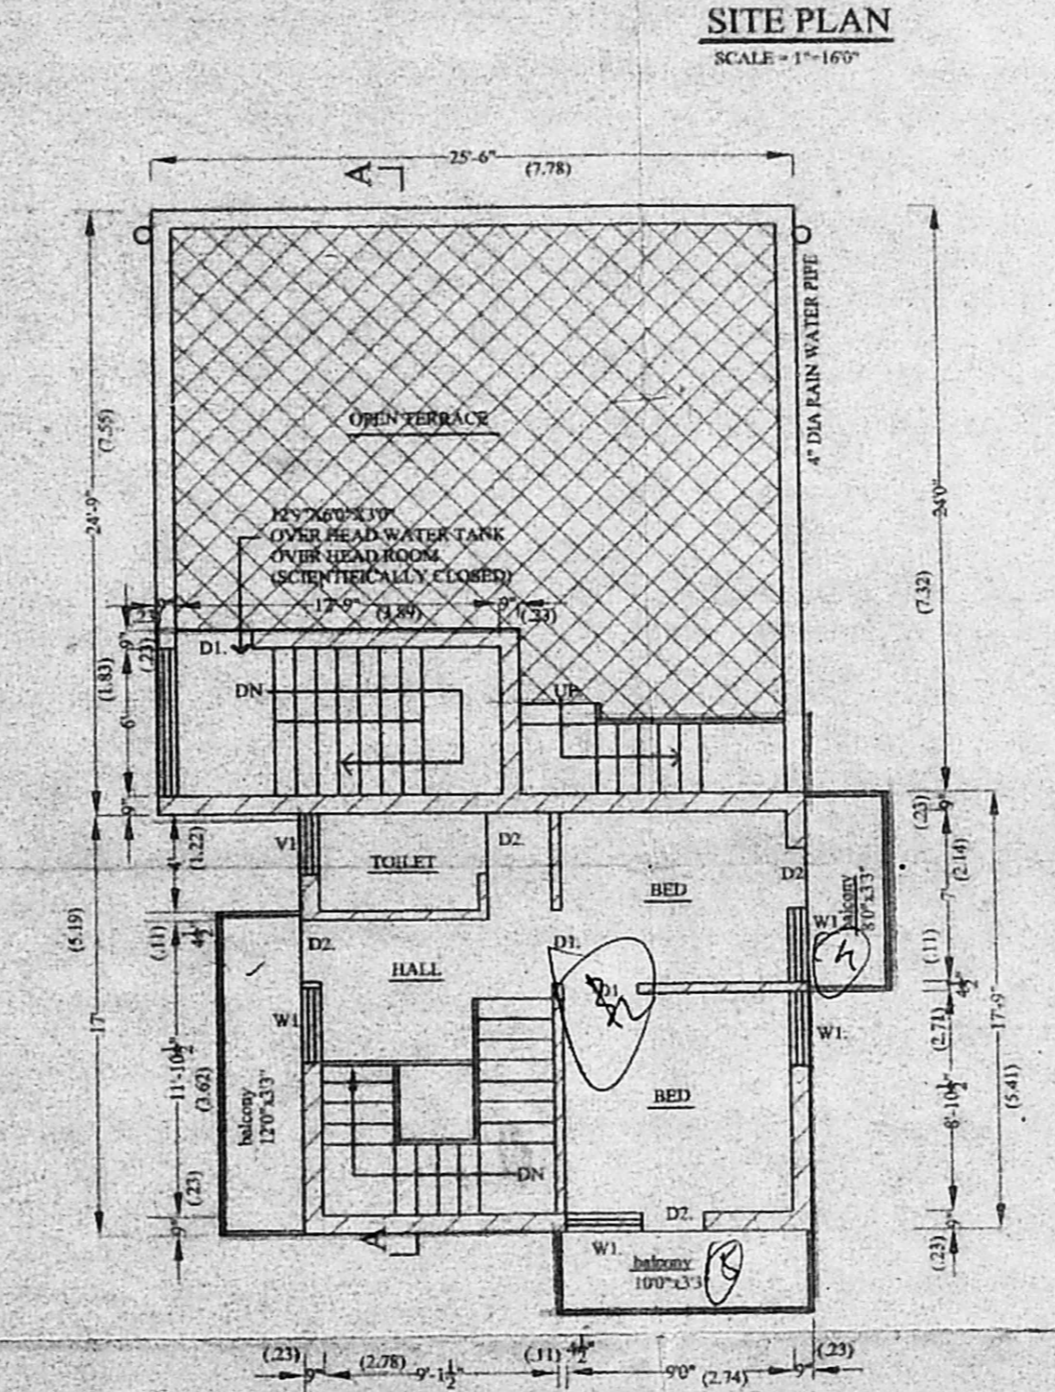

SECOND FLOOR PLAN

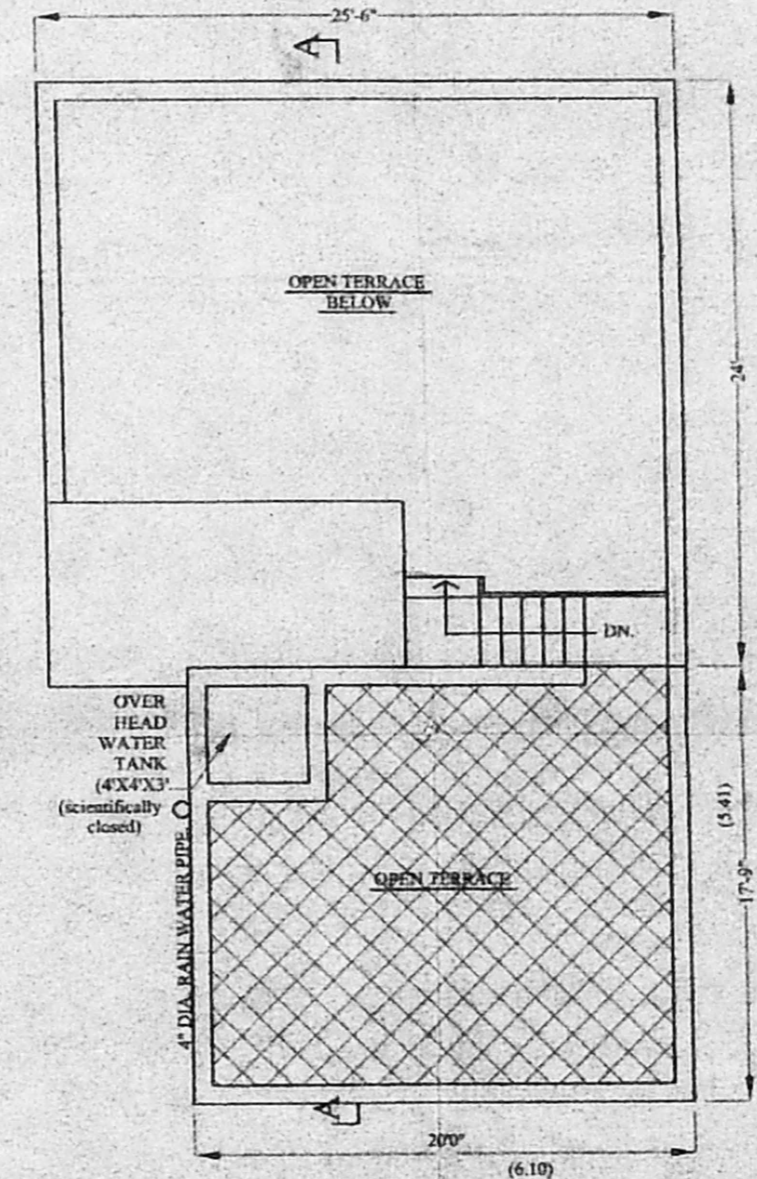

TERRACE PLAN

PLOT AREA = 2287.69 SQ.FT. ( 212.61 SQ.M. )  
 PLINTH AREA OF BUILDING  
 1. STILT FLOOR = 340 SQ.FT. ( 31.60 SQ.M. )  
 2. GROUND FLOOR = 632 SQ.FT. ( 58.74 SQ.M. )  
 3. FIRST FLOOR = 1200 SQ.FT. ( 111.52 SQ.M. )  
 4. SECOND FLOOR = 557 SQ.FT. ( 51.75 SQ.M. )  
 TOTAL = 2389 SQ.FT. ( 222.02 SQ.M. )  
 PLOT COVERAGE = 55%  
 F.S.I. = 1.10.

proposals plot boundary road

SIGNATURE OF OWNER

SIGNATURE OF LICENSED SURVEYOR

S. SATHIYAMAN, B.F.  
 Chartered Engineer,  
 Class - I Licenced Surveyor  
 Corporation of Chennai  
 119/5A Thiruvalluvar Temple, Tambaram  
 CHENNAI - 600 041.

PLAN SHOWING THE PROPOSED  
 RESIDENTIAL BUILDING AT PLOT NO.70,  
 VENKATESA NAGAR IN S.NO. 1,  
 VIRUGAMBAKKAM VILLAGE, CHENNAI - 93.  
 SCALE = 1" = 80', 100', 200'