

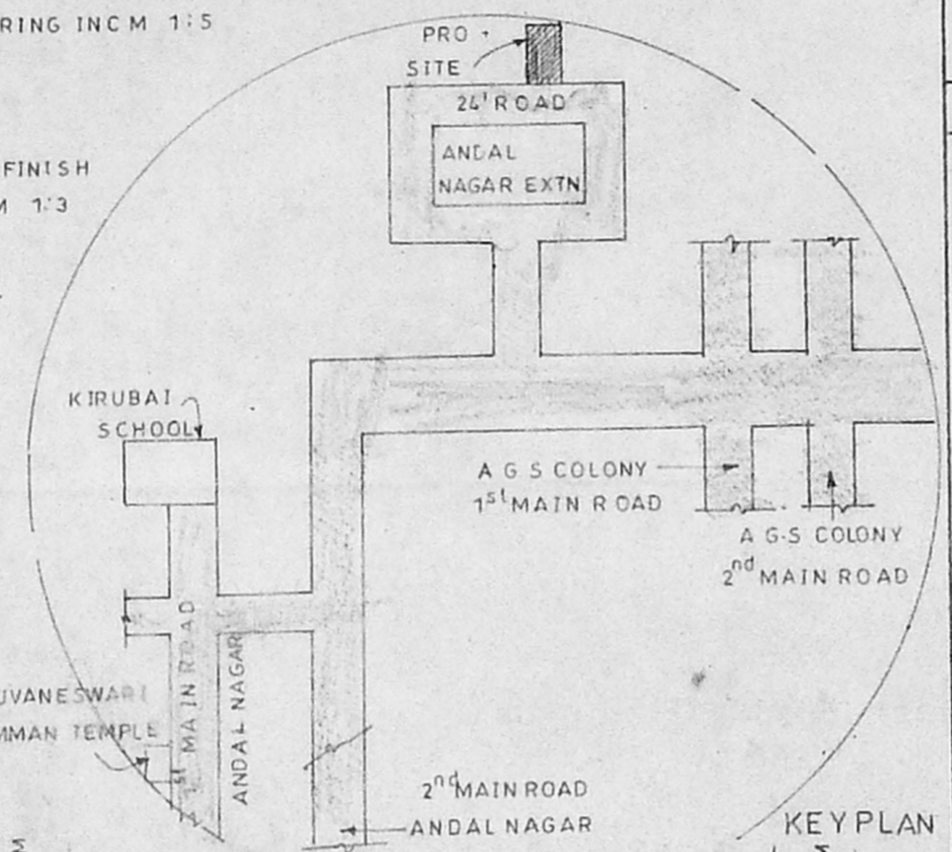


Planning Permit No. A/600719/205/2001
APPROVED
 SUBJECT TO THE CONDITIONS IN
 THIS OFFICE LETTER
 No. A/16979/1st Date 13-8-2001
 FOR MEMBER SECRETARY
 CHENNAI METROPOLITAN
 DEVELOPMENT AUTHORITY
 CHENNAI - 600 008.

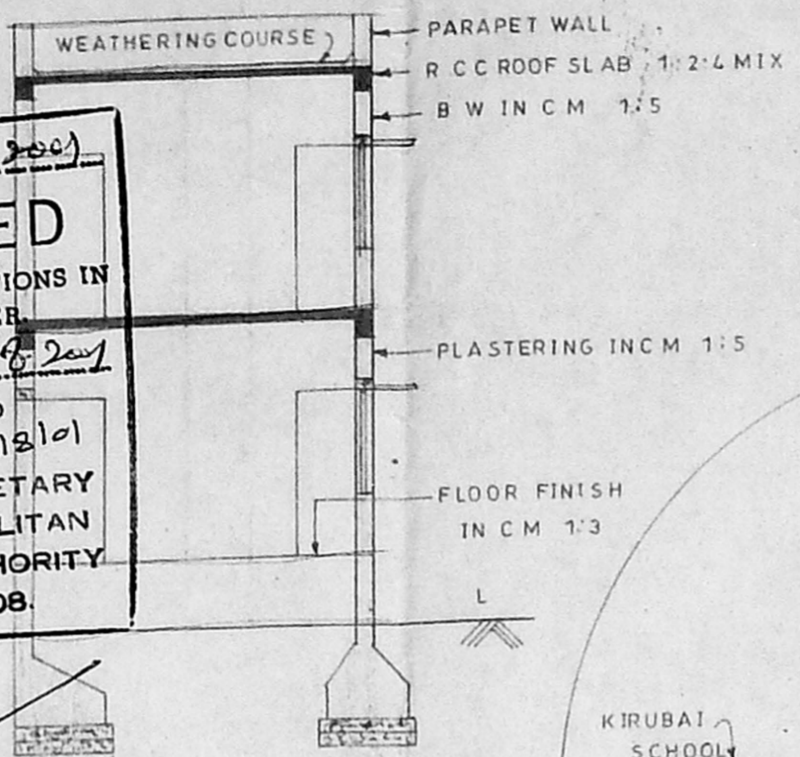

PLAN SHOWING THE PRO CONSTN OF A RESIDE
 NTIAL BUILDING AT PLOT NO.30 PT. ANDAL NA
 GAR EXTN. IN S. NO. 605 | 1 PT & 611/3 . OF
 VELACHERY VILLAGE CORPN OF CHENNAI
 DN NO :153, ZONE :10.





SCALE 1"=8'0" (1:100)

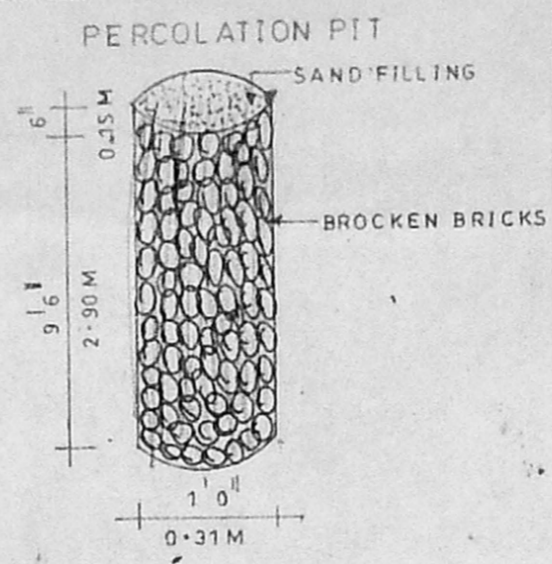

FOR THIRU. CHATURBUJ PRASAD SINGH

Sathy Plan
R.P.U
A/16979/1st

JOINERIES		FEET	METRE
DOOR	D	3' 3" X 7' 0"	1.00 X 2.13
DOOR	D1	3' 0" X 7' 0"	0.91 X 2.13
DOOR	D2	2' 6" X 7' 0"	0.76 X 2.13
WINDOW	W	5' 0" X 4' 6"	1.52 X 1.37
WINDOW	W1	4' 0" X 3' 0"	1.22 X 0.91
WINDOW	W2	2' 9" X 4' 6"	0.84 X 1.37
VENTILATOR	V	3' 0" X 2' 0"	0.91 X 0.61
AREA DETAILS		SQ FEET	SQ METRE
PRO GROUND FLOOR		675.00	62.71
PRO FIRST FLOOR		675.00	62.71
PRO HEAD ROOM		112.50	10.45
TOTAL BUILT UP AREA		1462.50	135.87
PLOT EXTENT		1200.00	111.48
COVERAGE		56.25%	
F S I		1.13	

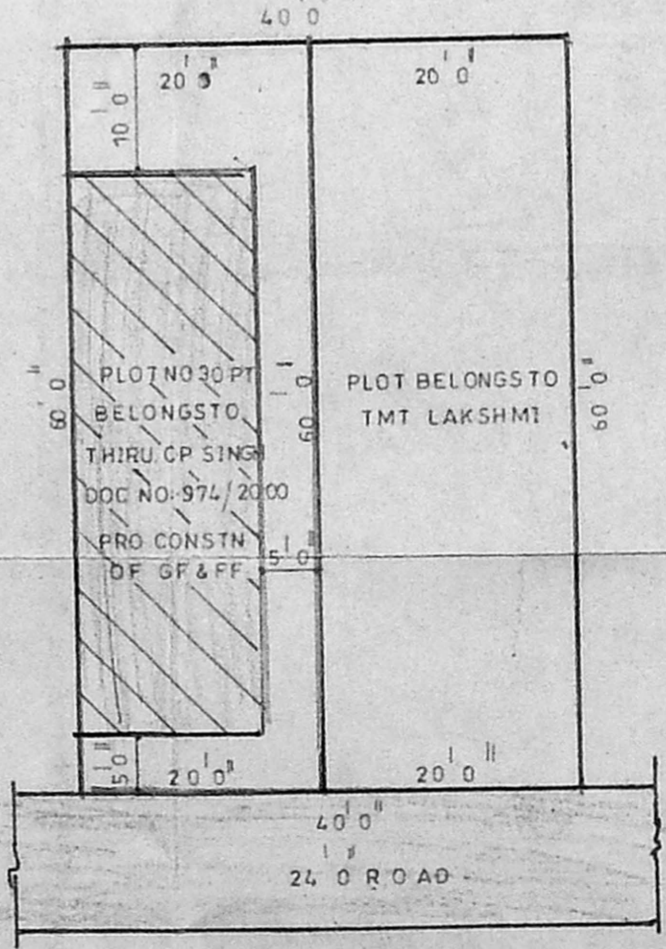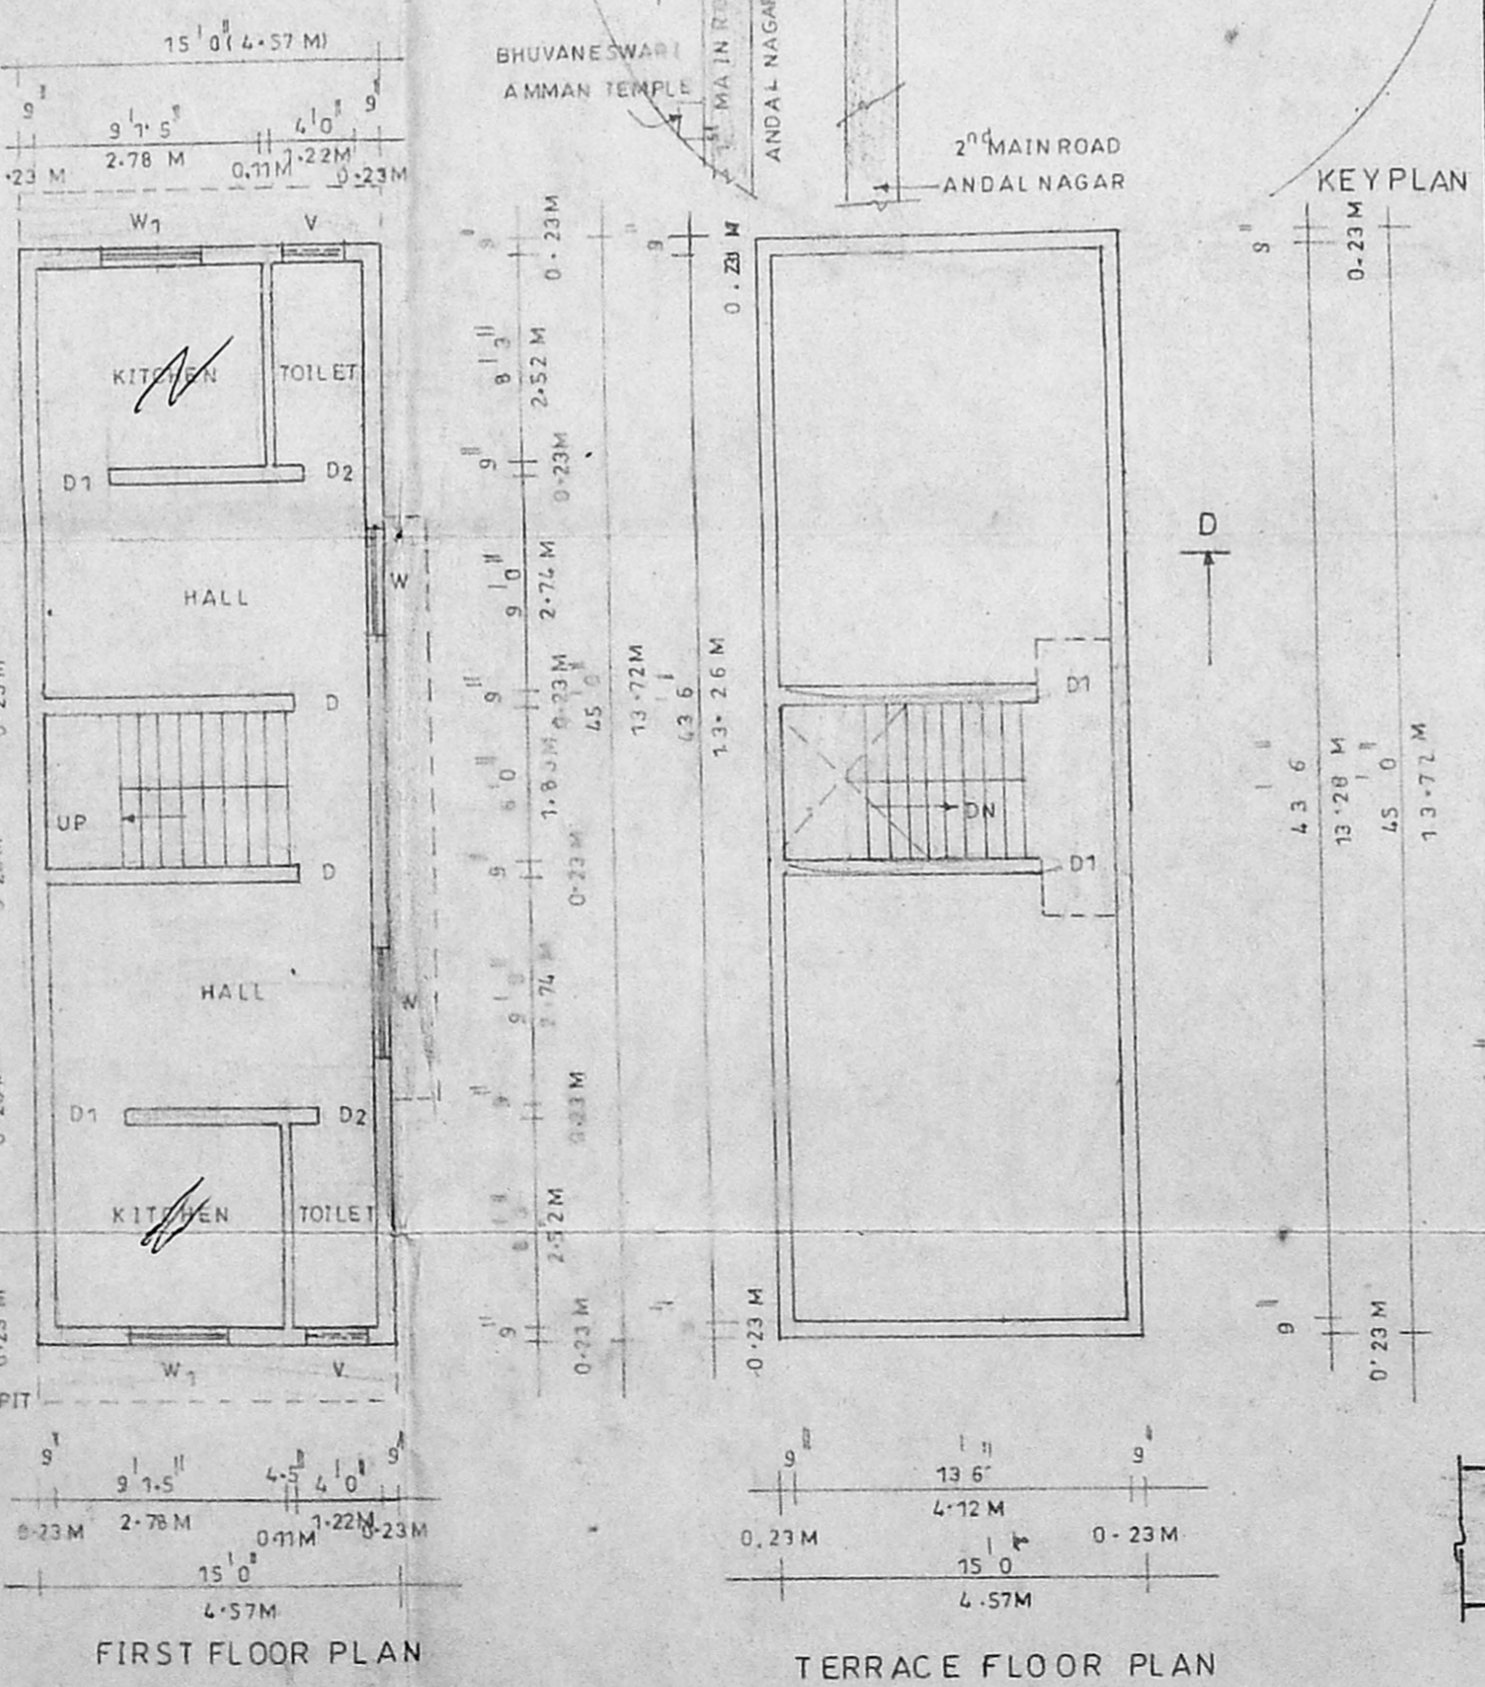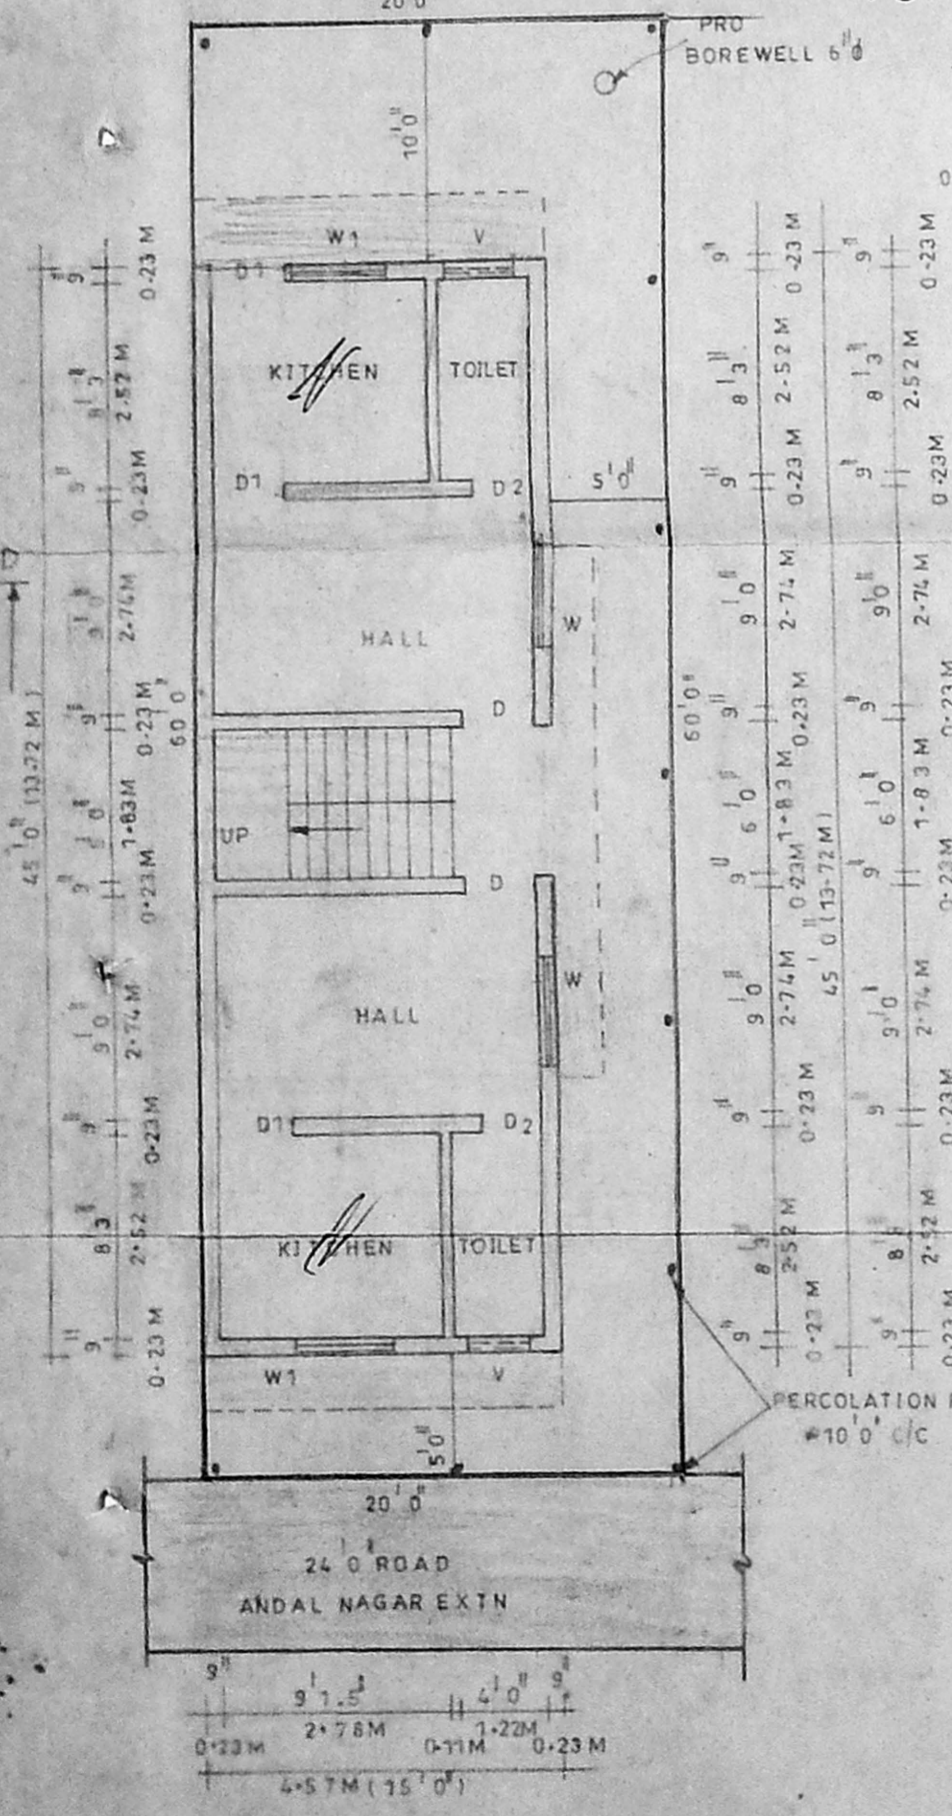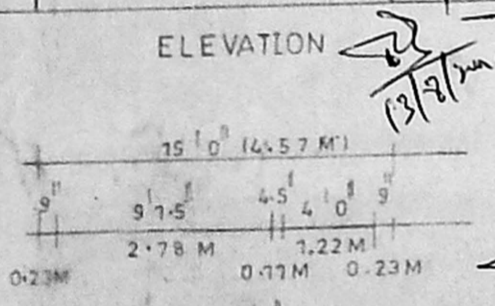

COLOUR INDEX
 PROPOSAL
 BOUNDARY
 ROAD

OWNER *[Signature]*

[Signature]
Er. M. VEDHAMANI,
 CIVIL ENGINEER & LICENSED SURVEYOR
 Corpn. of Chennai, CL II No. 284/2000-2001
 Off: "VISHWA PLANNERS"
 No. 1, Velachery Main Road.
 (Opp. Vijaya Nagar Bus Terminus).
 Vijaya Nagar, Velachery, Chennai-42.

LICENSED SURVEYOR

JOB NO:449/3-4-2001	DRN: R Shiva
VISHWA PLANNERS, CHENNAI - 600 042.	