



PLAN SHOWING THE PROPOSED CONSTRUCTION OF A RESIDENTIAL BUILDING AT PLOT NO: 47,
GIRIJA NAGAR 3RD STREET, [BETHEL NAGAR], S NO: 72/2, OF ERNAVOOR VILLAGE, THIRUVOTTIYUR
MUNICIPAL LIMIT, ERNAVOOR, CHENNAI - 57.


SCALE: 1:100

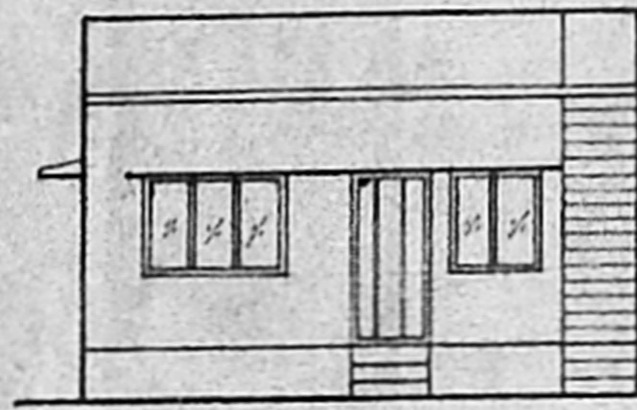

ELEVATION

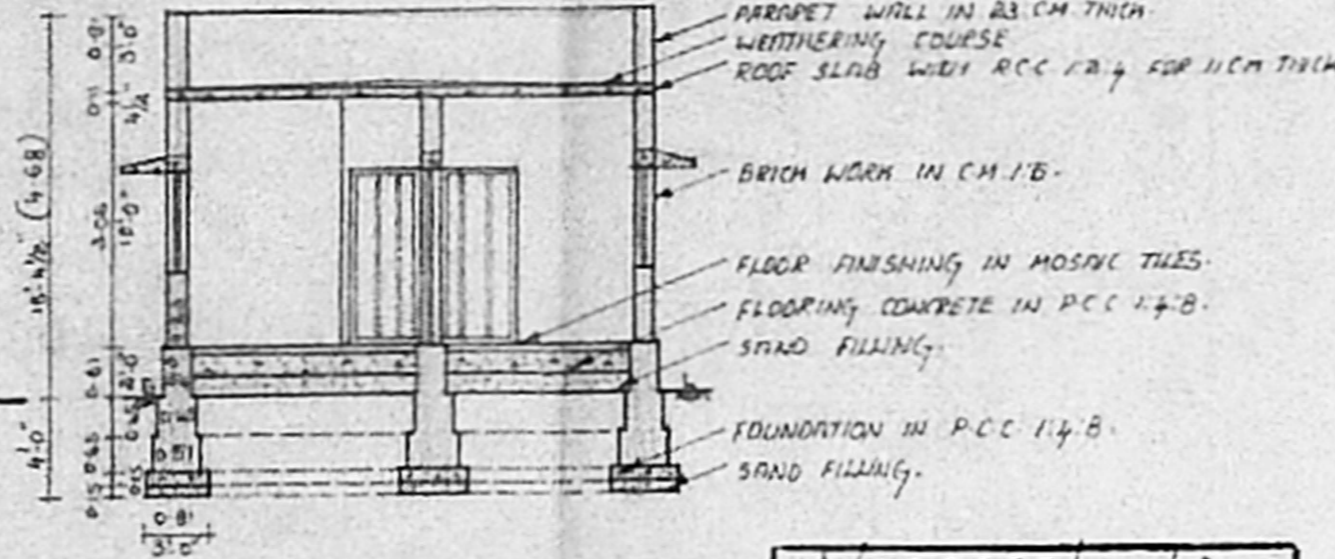

SECTION ON AB

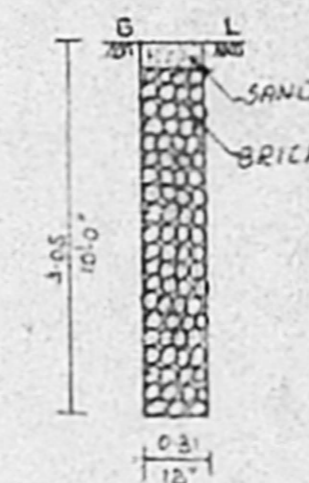

PERCOLATION PIT

A/000667/153/2001
Planning Permit No
APPROVED
SUBJECT TO THE CONDITIONS IN
THIS OFFICE LETTER
No. AI/7870/2001 Date: 12-6-2007
FOR MEMBER SECRETARY
CHENNAI METROPOLITAN
DEVELOPMENT AUTHORITY
CHENNAI - 600 008

JOINERY DETAILS

D. DOOR	1.00 X 2.03	3.3' X 7.0'
D. DOOR	0.91 X 2.13	3.0' X 7.0'
D. DOOR	0.76 X 2.13	2.6' X 7.0'
W. WINDOW	1.83 X 1.22	6.0' X 4.0'
W. WINDOW	1.22 X 1.22	4.0' X 4.0'
V. VENTILATOR	0.91 X 0.61	3.0' X 2.0'

AREA STATEMENTS


SITE AREA	1350.00 SQ FT	125.53 SQ M
PRO BUILDING	640.00 SQ FT	59.53 SQ M
PLOT COVERAGE	47%	
F.S.I	0.47	

TREAD 0.25 RISE 0.175 WIDTH 0.91


- PROPOSAL
- EXG. ROAD
- SITE BOUNDARY

NOTE

ALL MEASUREMENTS ARE IN METRES & FEET

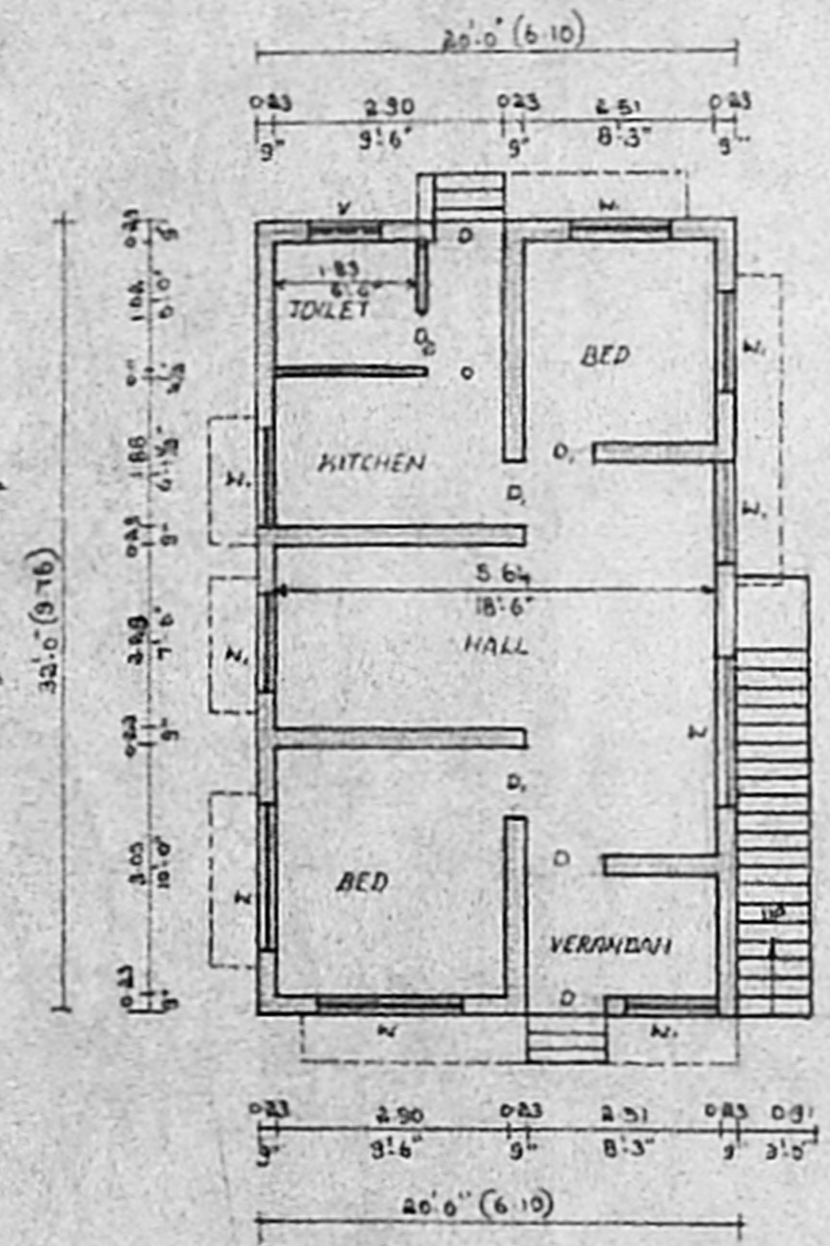

PLAN


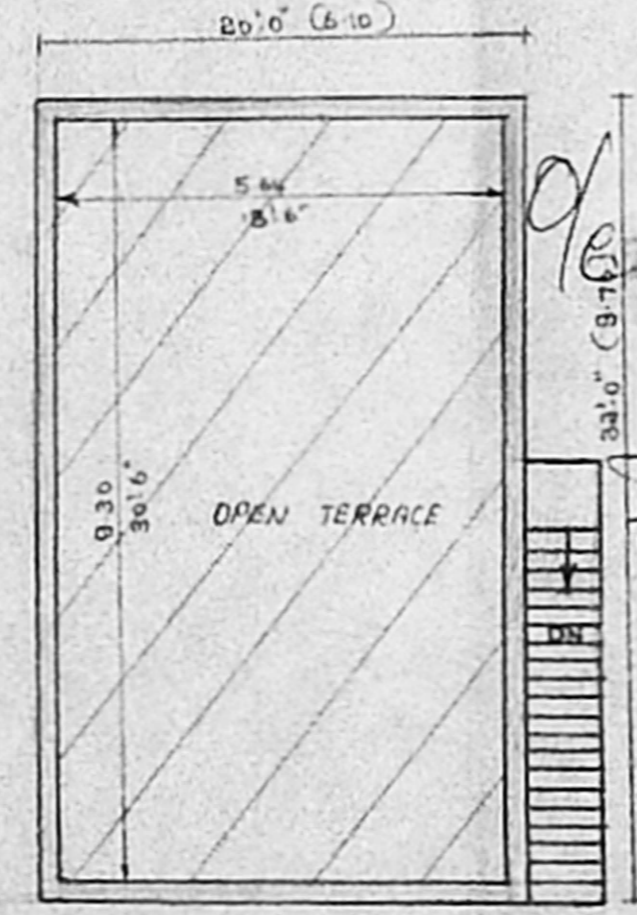


TERRACE FLOORPLAN



SITE PLAN

SCALE: 1:100

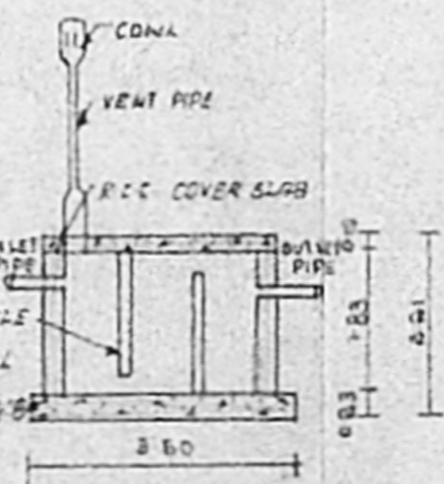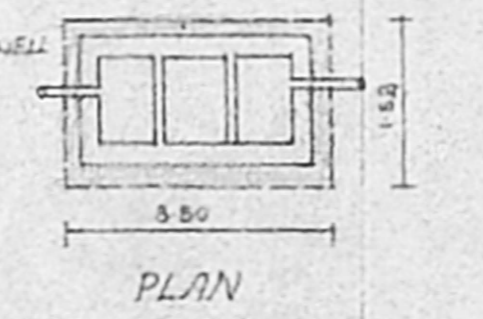

SECTION OF SEPTIC TANK

S. Murali
Licensed Surveyor
Thiruvottiyur Municipality
Madhavaram Municipality
Off. 155, T. G. Rd. M-79
Res. 6-D, Anna Nagar P.L. St.
Thiruvottiyur - 600 008

OWNER