


PLAN SHOWING THE PROPOSED CONSTRUCTION OF RESIDENTIAL BUILDING AT PLOT No: D part, S.Nos: 161/1, 162/2 & 162/3, No: 2, VANDALUR VILLAGE & PANCHAYAT, KATTANGOLATHUR PANCHAYAT UNION, CHENGALPATTU TALUK and KANCHIPURAM DISTRICT.


OWNER: Mr. M. ARUNACHALAM.

Planning Permit No. A/000649/135/2001
APPROVED
 SUBJECT TO THE CONDITIONS IN THIS OFFICE LETTER.
 A2/14914/2001/01-06-2001
 No. Date
 FOR MEMBER SECRETARY
 CHENNAI MUNICIPAL CORPORATION
 DEVELOPMENT AUTHORITY
 CHENNAI - 600 003.

SCALE: 1 inch = 8 feet


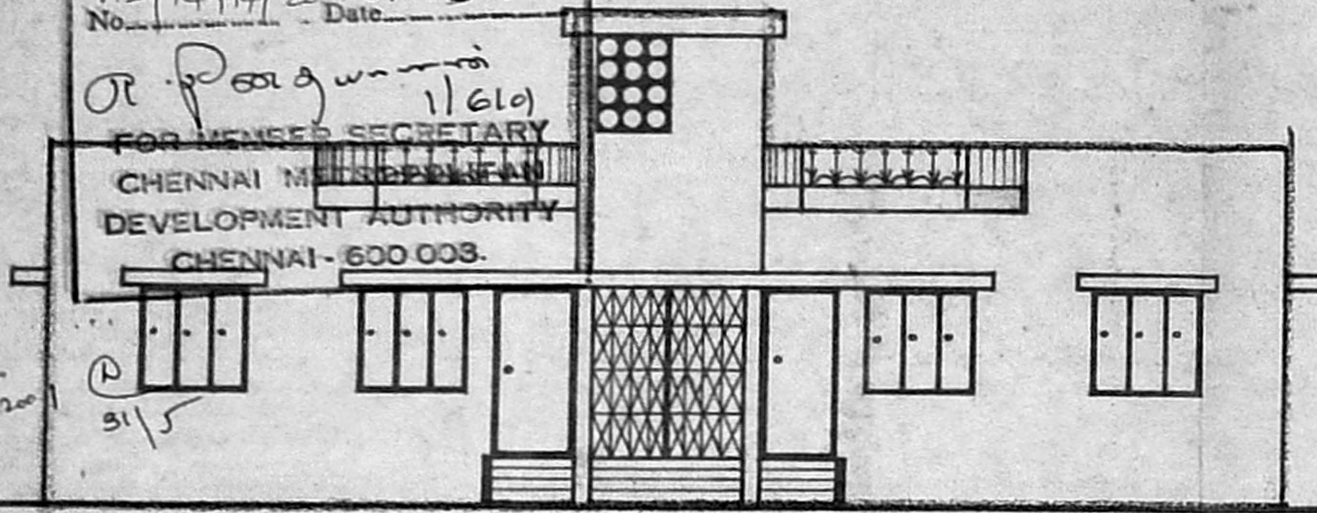


FRONT ELEVATION.

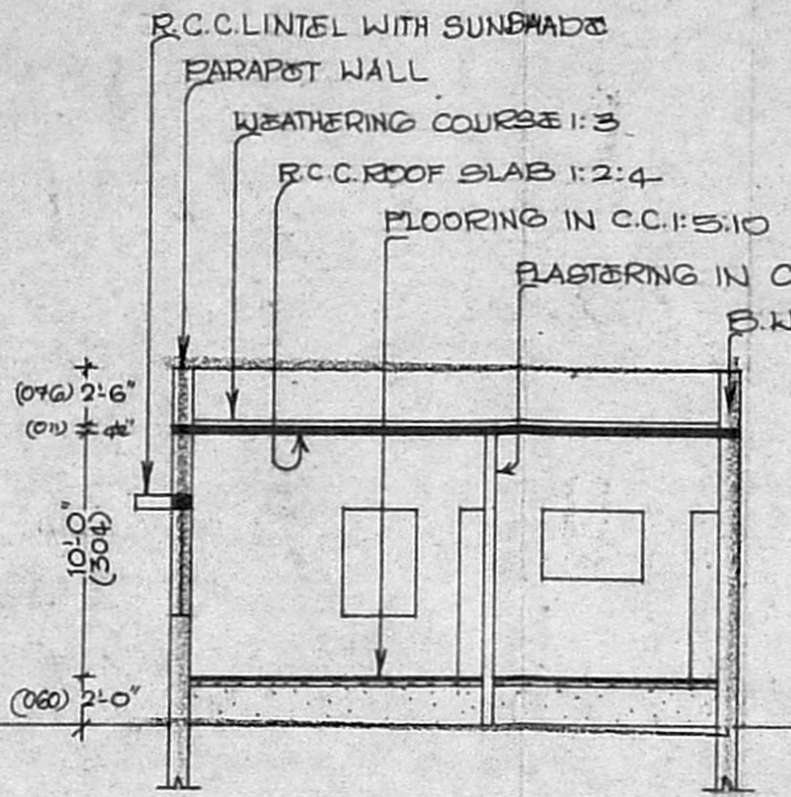


SECTION ON "AB"

R.C.C. COLUMN DETAILS
 SIZE: 9'x9'
 SCALE: 1 INCH = 4 FEET.

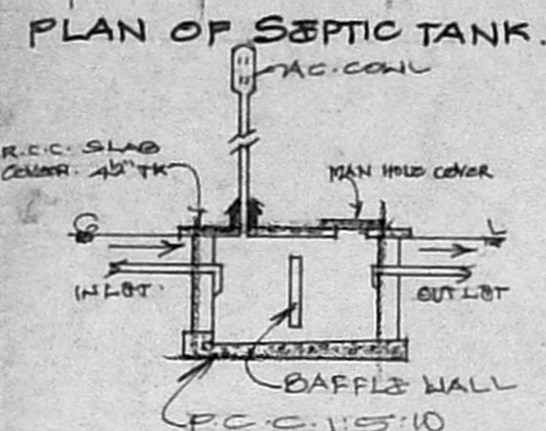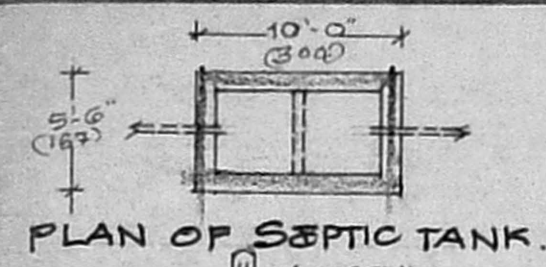

SECTION OF SEPTIC TANK.

SECTION OF RAIN WATER PERCOLATION PIT

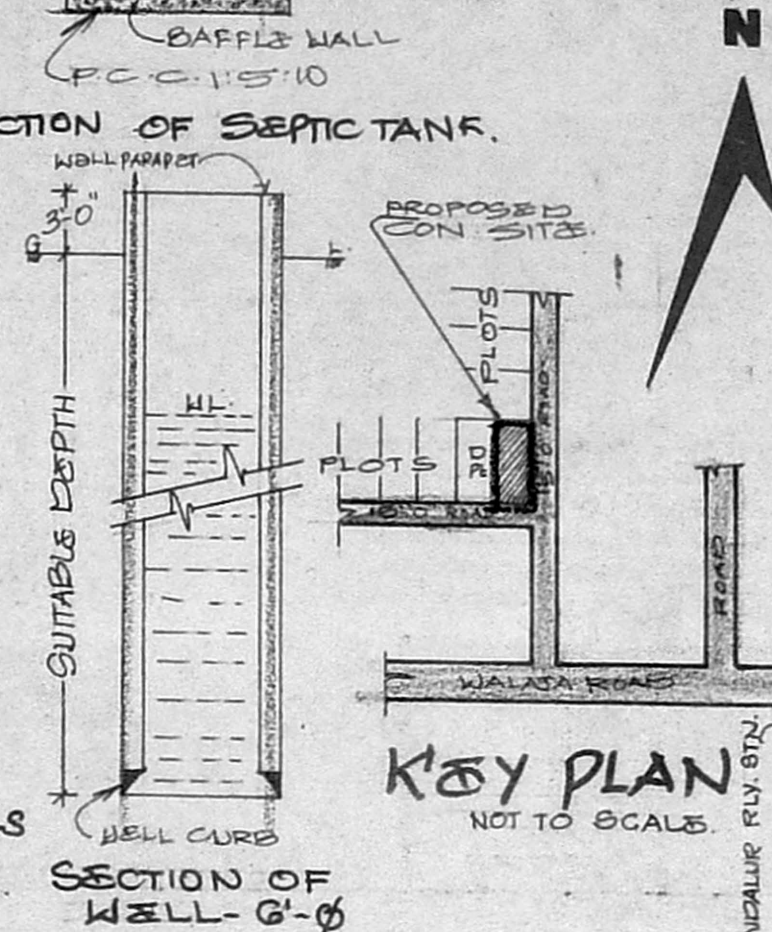

KEY PLAN NOT TO SCALE.

SCHEDULE OF JOINERIES. REVISED PLAN DT 23.5.2001.

D	: DOOR	: 3'-9" x 7'-0"	: 099 x 230
D1	: DOOR	: 3'-0" x 7'-0"	: 091 x 230
D2	: DOOR	: 2'-6" x 7'-0"	: 076 x 230
W	: WINDOW	: 4'-6" x 4'-0"	: 137 x 137
W1	: WINDOW	: 3'-0" x 4'-6"	: 091 x 137
W2	: WINDOW	: 4'-0" x 3'-0"	: 121 x 090
V	: VENTILATOR	: 2'-0" x 1'-6"	: 060 x 045

AREA DETAILS. REVISED PLAN DT 23.5.2001.


BOUNDARY OF THE SITE AREA	2745. SQ. FE	255.11. M ²
PROPOSED BUILDING PLINTH AREA	1319. SQ. FE	122.58. M ²
STAIRCASE HEAD ROOM AREA	101. SQ. FE	9.40. M ²
OPEN SPACE AREA	1426. SQ. FE	132.52. M ²

COLOUR INDEX.


SITE BOUNDARY	(Symbol)
PROPOSAL	(Symbol)
ROAD	(Symbol)

PLOT COVERAGE : 48.05%
 F.S.I : 0.48.


⊗ R.C.C. DUMMY COLUMN. 9'x9'

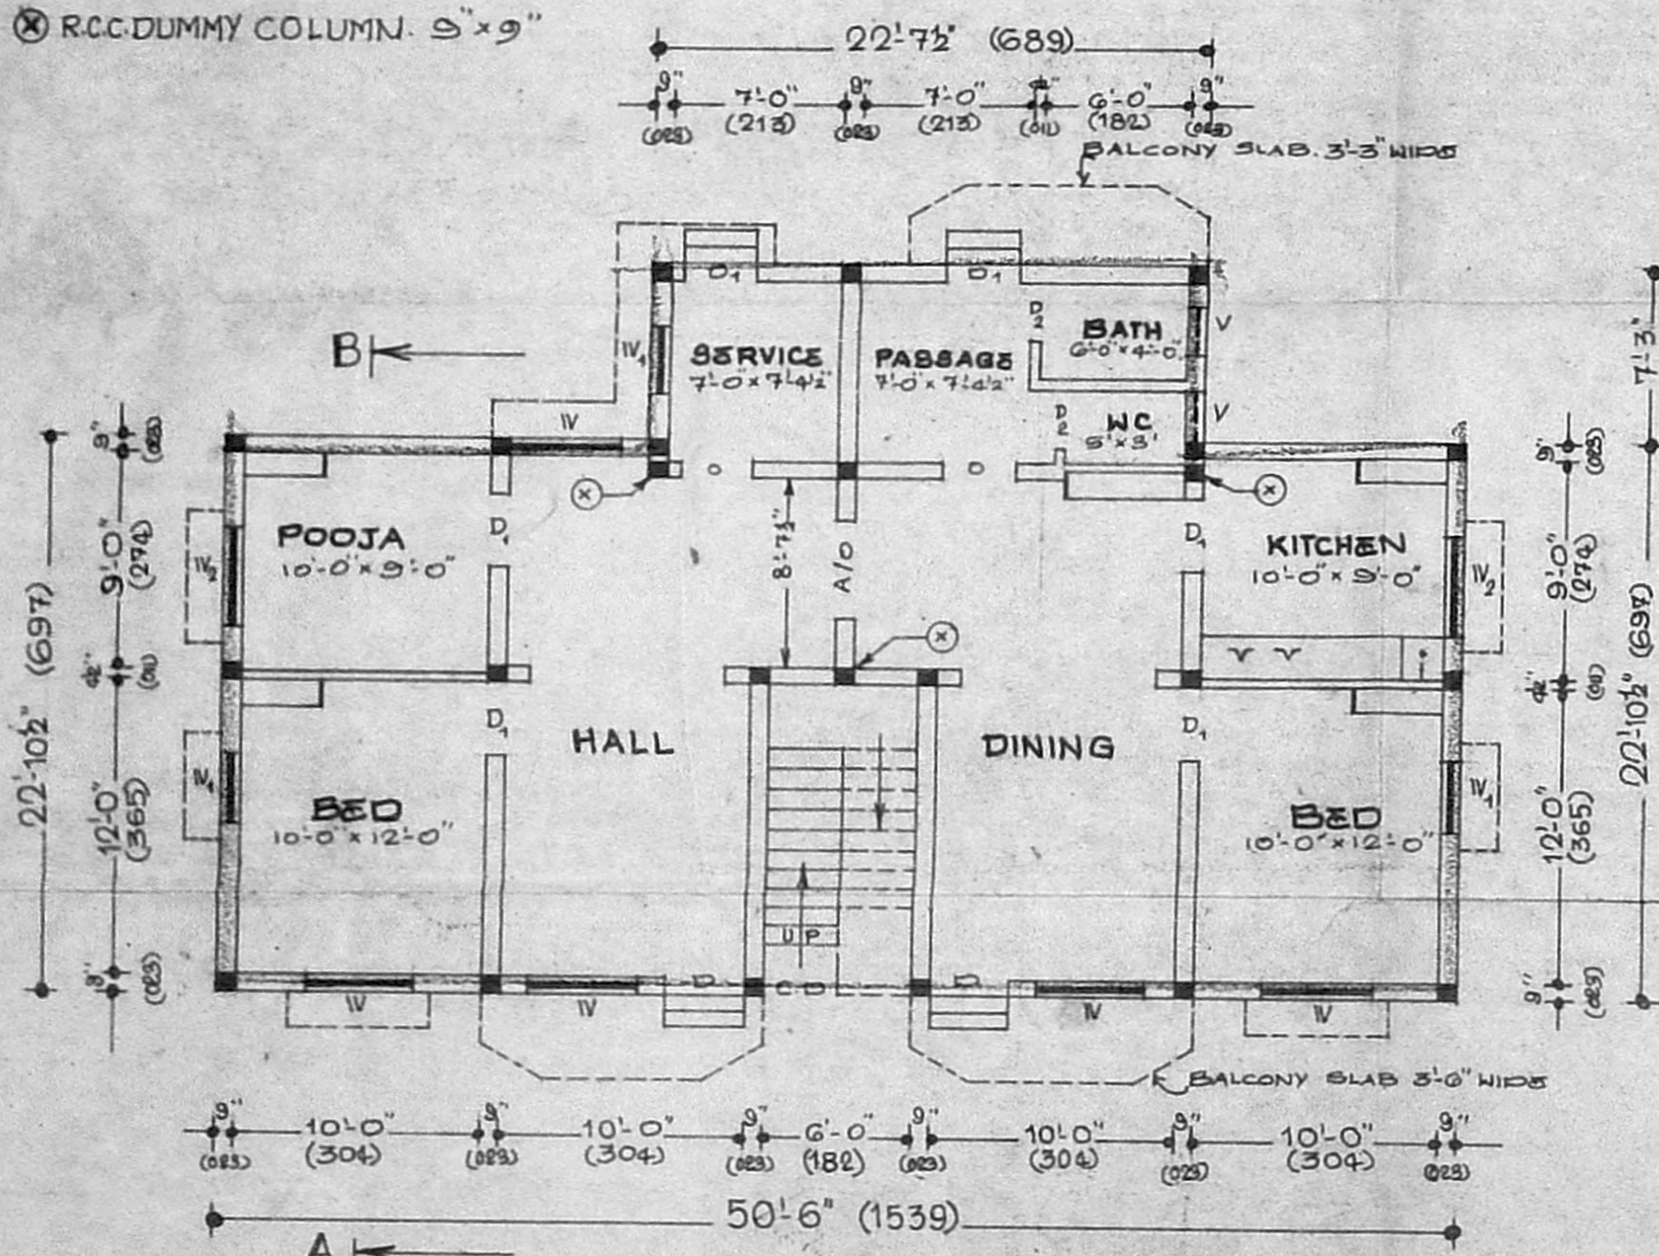

GROUND FLOOR PLAN.

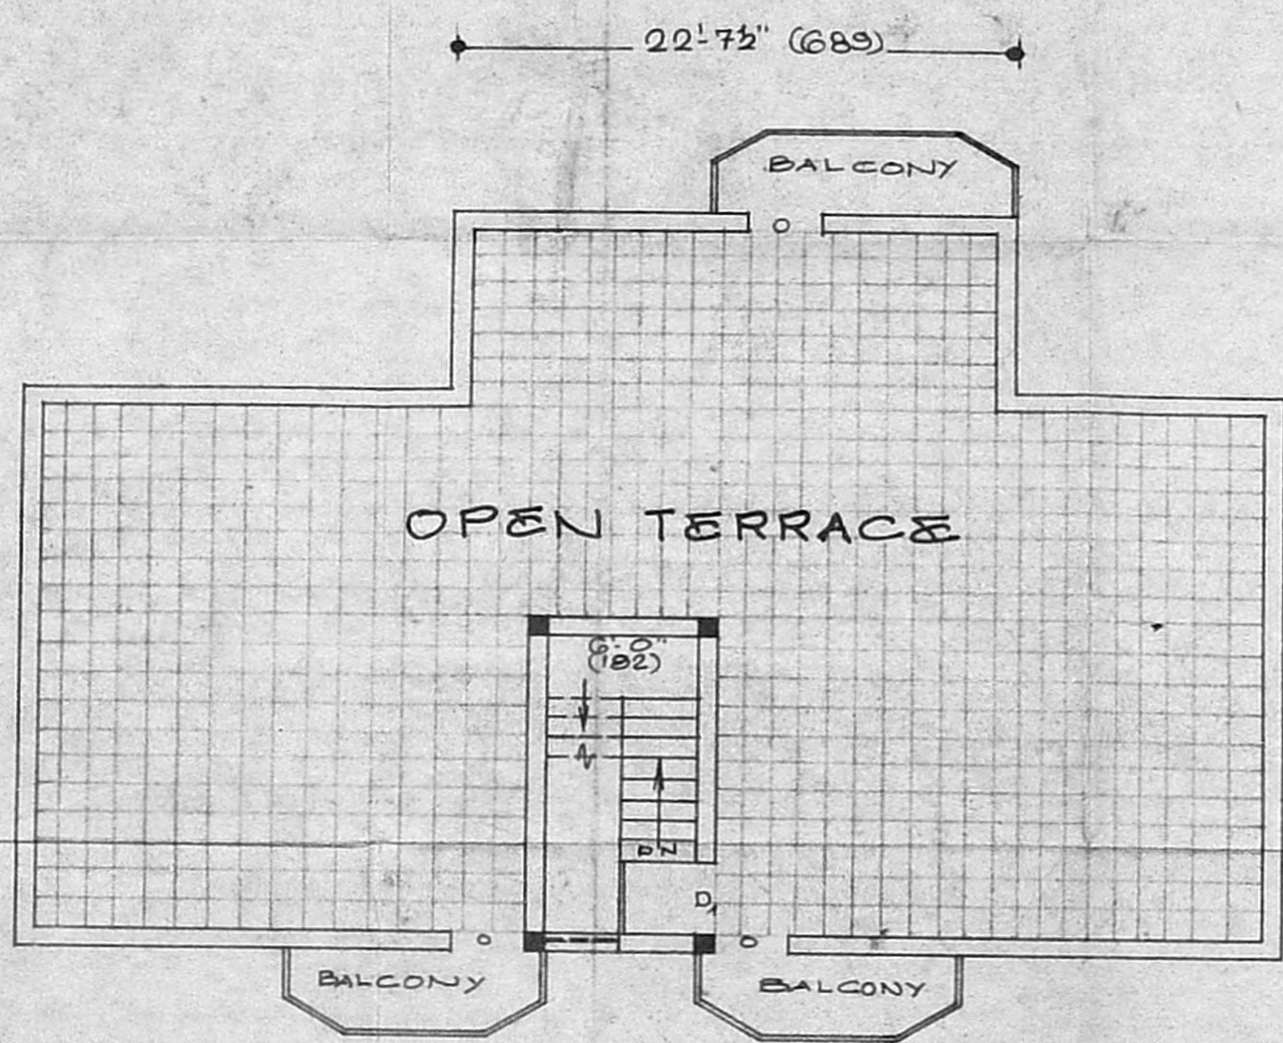

OPEN TERRACE PLAN.

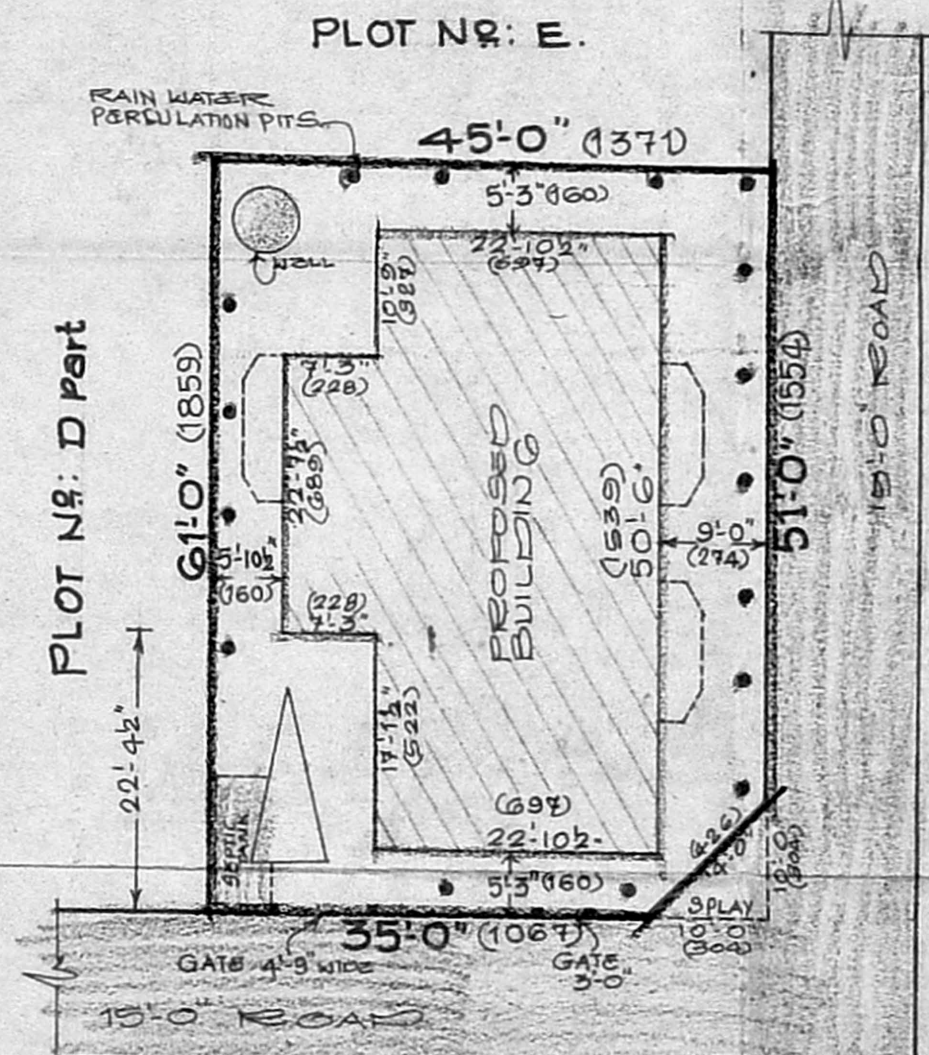

SITE PLAN. SCALE: 1 INCH = 10 FEET.

OFFICE USE.

OWNER SIGNATURE

M. Arunachalam

LICENSED SURVEYOR

M. RAJU, D.C.E.,
 CONSULTING ENGINEER,
 LICENSED SURVEYOR,
 NANDHIVARAM - GUDUVANCHERI
 TOWN PANCHAYAT
 No: 20, First Floor,
 Railway Station Road,
 GUDUVANCHERI - 603 202.