



OFFICE COPY


A/000783/269/2001
 Planning Permit No.
APPROVED
 SUBJECT TO THE CONDITIONS IN
 THIS OFFICE LETTER.
 No. 2509 / 10-12-2001
 Date 10/12/01
 FOR MEMBER SECRETARY
 CHENNAI METROPOLITAN
 DEVELOPMENT AUTHORITY
 CHENNAI - 600 008.

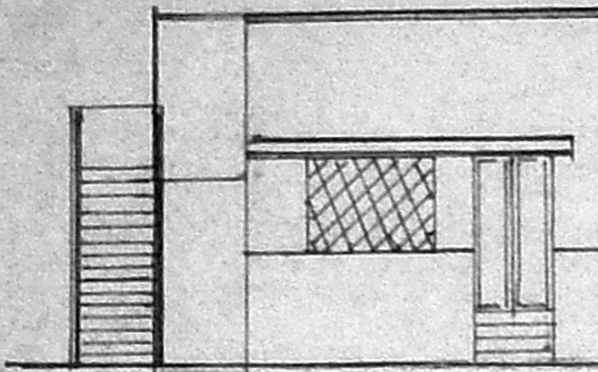


FRONT ELEVATION

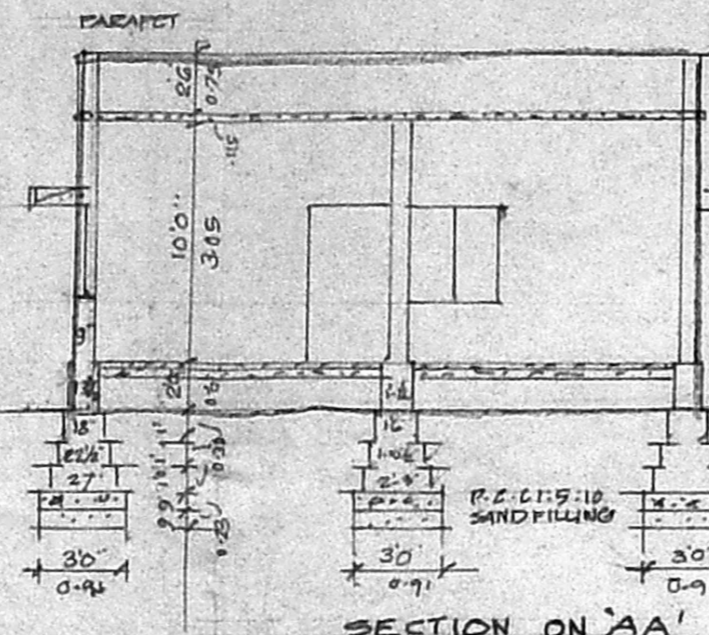


SECTION ON 'AA'

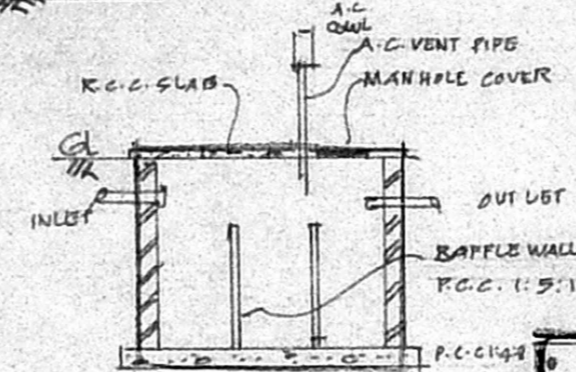


SECTION OF SEPTIC TANK

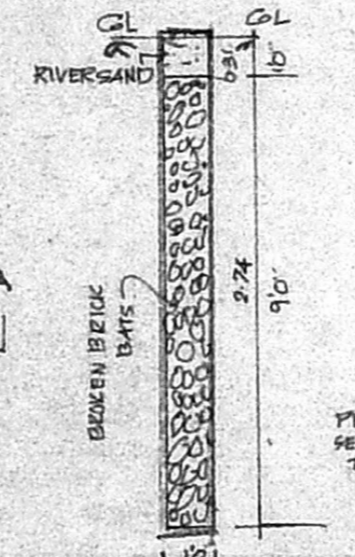


SECTION OF PERCOLATION PIT

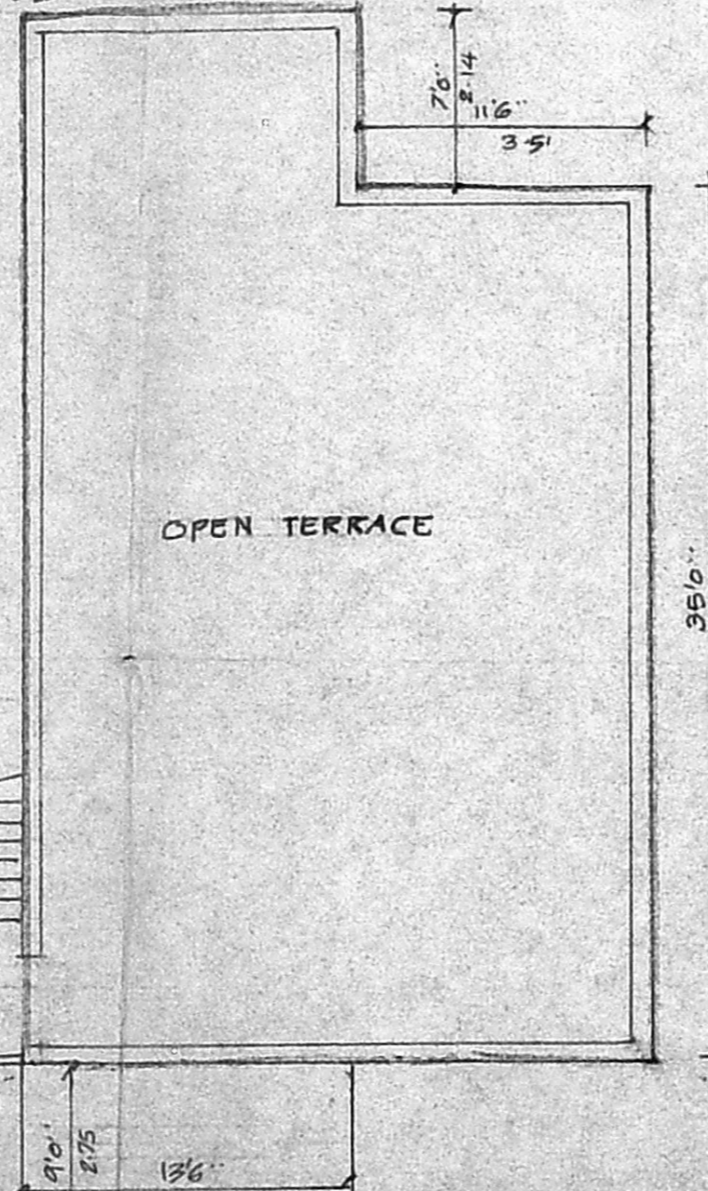


TERRACE FLOOR PLAN

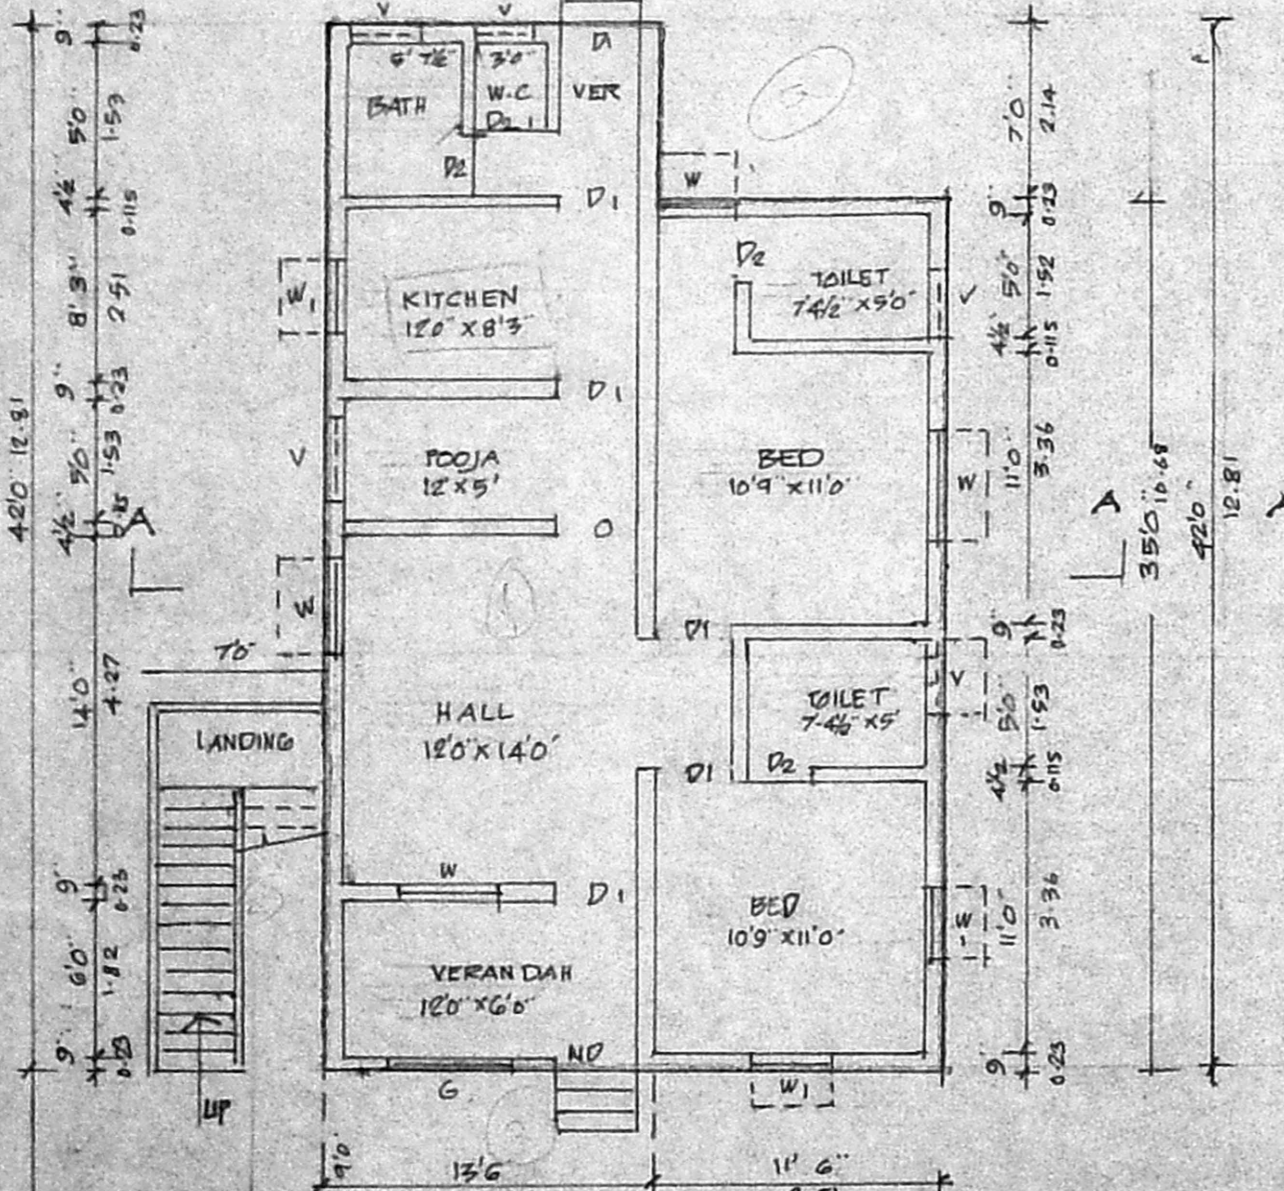

GROUND FLOOR PLAN

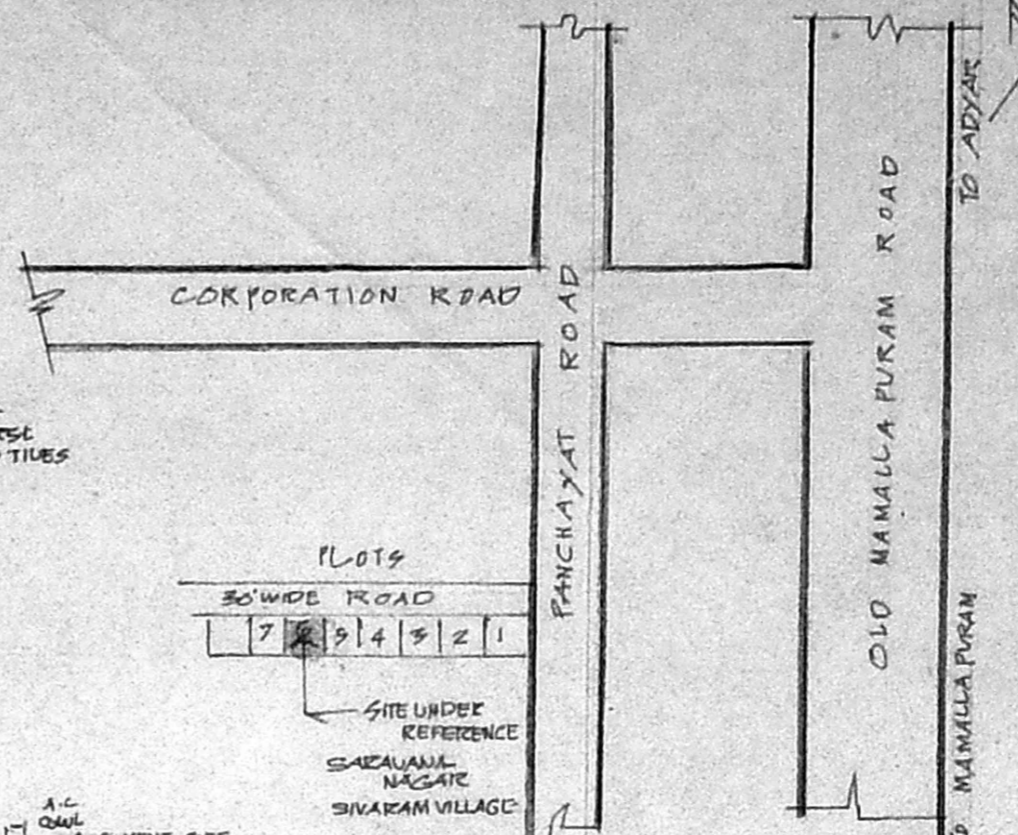

KEY PLAN
NOT TO SCALE

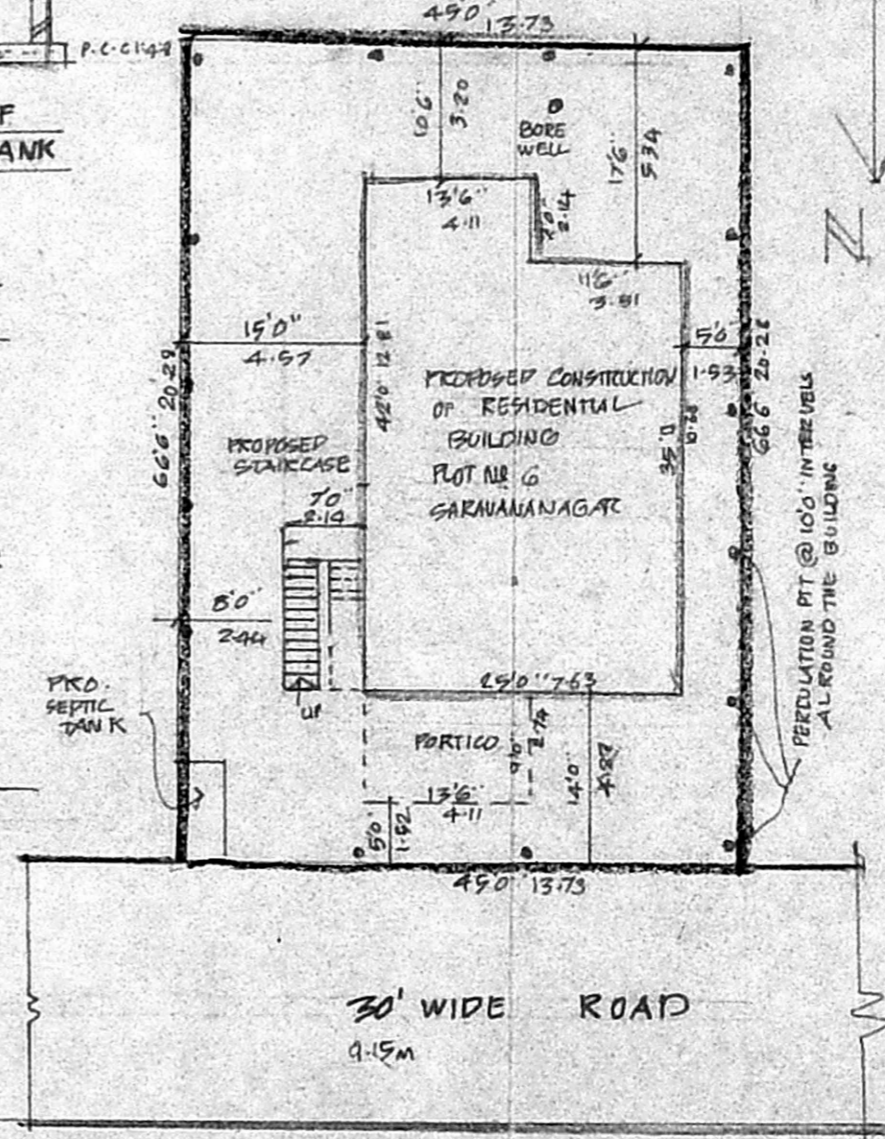

SITE PLAN
SCALE 1"=16'
OR 1:200

OFFICE COPY

SCROUTINY PLAN
 Re
 10/8/2001

JOINERY DETAILS

TYPE	DESCRIPTION	IN FEET	IN METRE
MD	MAIN DOOR	39' X 6'6"	1.19 X 1.98
D1	DOOR OF SIZE	30' X 6'6"	0.91 X 1.98
D2	DOOR OF SIZE	28' X 6'6"	0.76 X 1.98
W	WINDOW OF SIZE	40' X 40"	1.22 X 1.22
W1	WINDOW OF SIZE	36' X 36"	0.92 X 0.92
W2	WINDOW OF SIZE	26' X 40"	0.76 X 1.22
V	VENTILATOR	20' X 1'6"	0.61 X 0.45
G	GRILL WINDOW	5'0' X 4'0"	1.52 X 1.22

%

AREA DETAILS

PLOT AREA: 2992 SQFT OR 278 SQ.M
 PUNTH AREA
 GROUND FLOOR: 969.50 SQFT
 OR 90 SQ.M.

PLAN SHOWING THE PROPOSED
 RESIDENTIAL BUILDING AT PLOT
 NO. 6 - SARAVANA NAGAR - S.N. 51/2.
 NEW PATTA S.N. 51/23
 SIVARAM VILLAGE - TAMBARAM TALUK
 KANCHEEPURAM DISTRICT
 SCALE 1"=8' OR 1:100

P.N. Saraswathi
 SIGNATURE OF OWNER

J.S. Arivazhagan
 Er. J.S. ARIVAZHAGAN,
 Consulting Engineer & Contractor,
 Licensed Surveyor Class-II
 Corporation of Chennai
 No. 6, First Cross Street,
 Tirumalai Nagar,
 PERUNGUDI,
 Chennai-600 096. Phone: 4960948

LICENSED SURVEYOR