
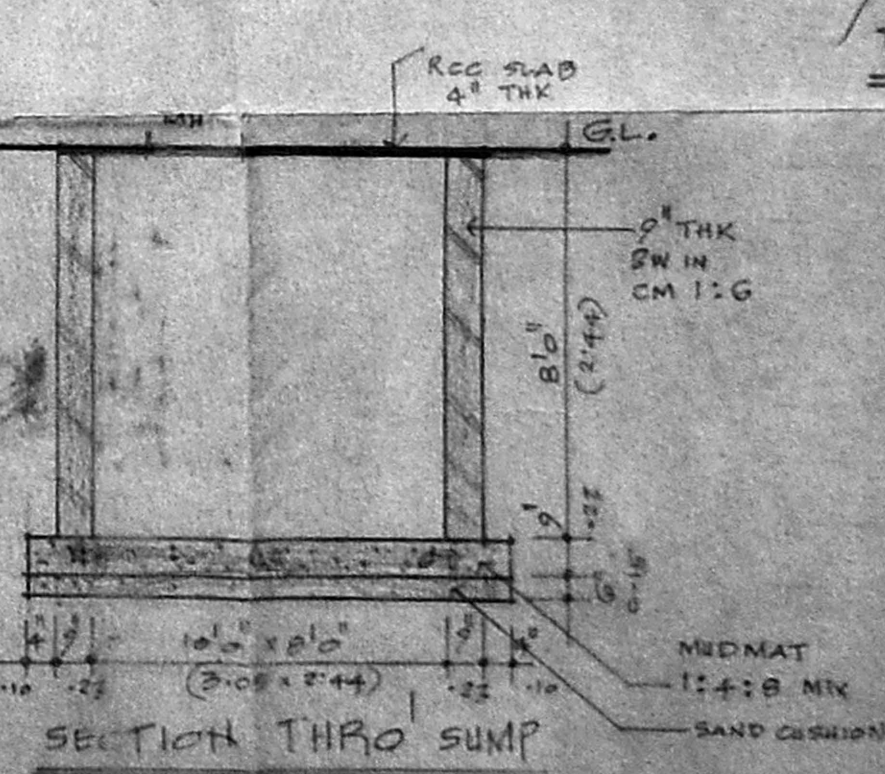
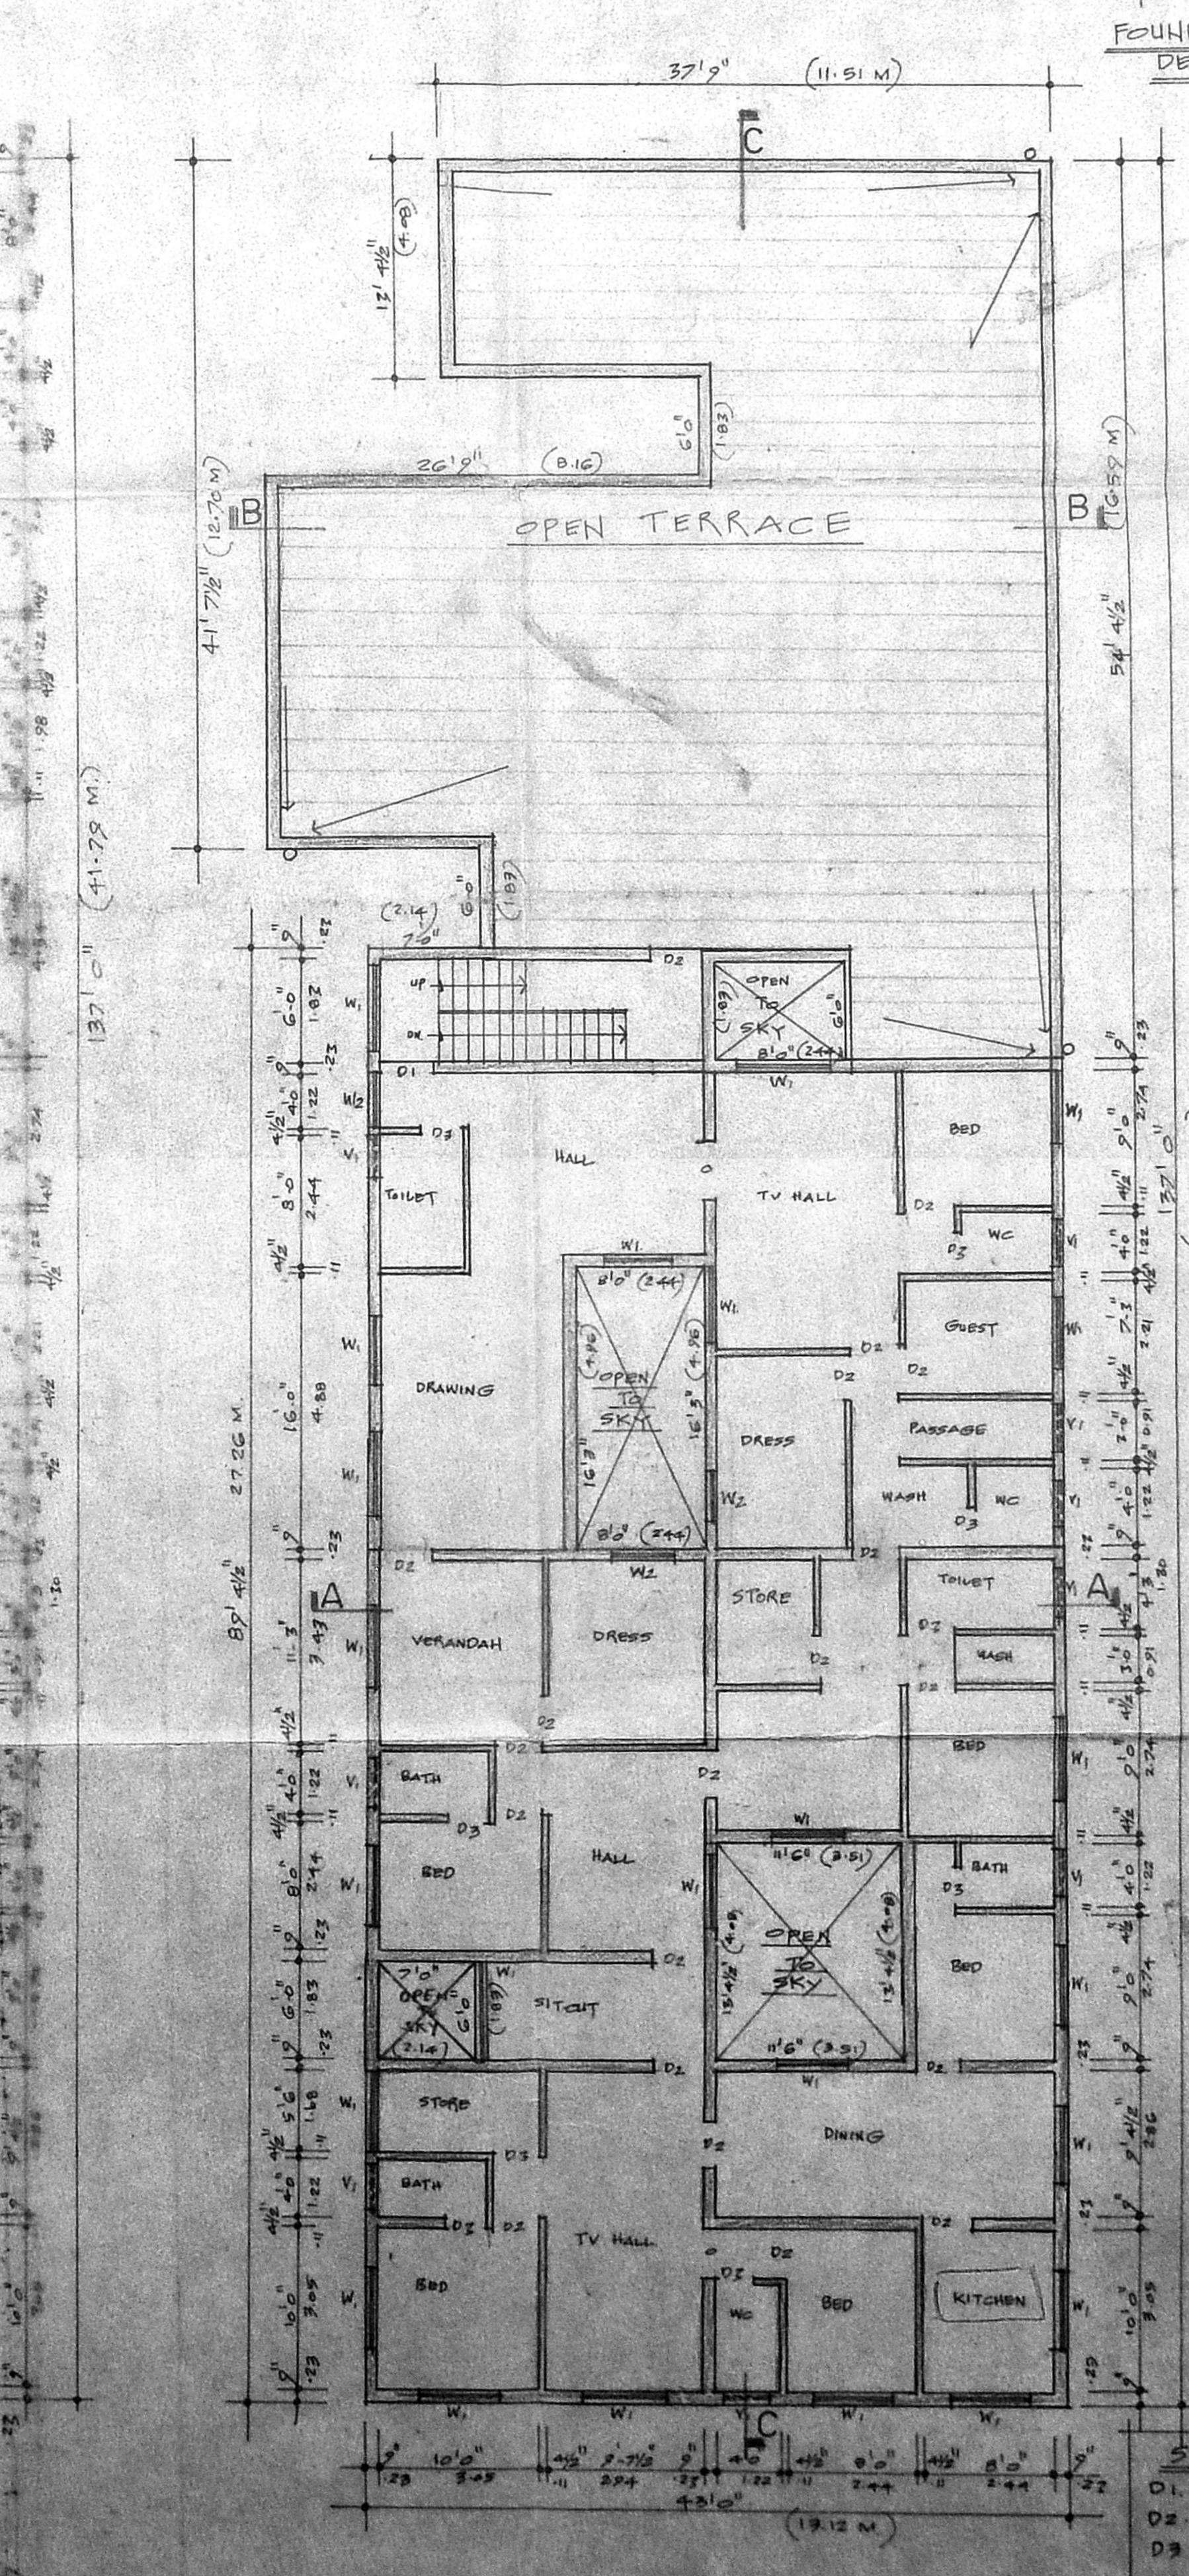
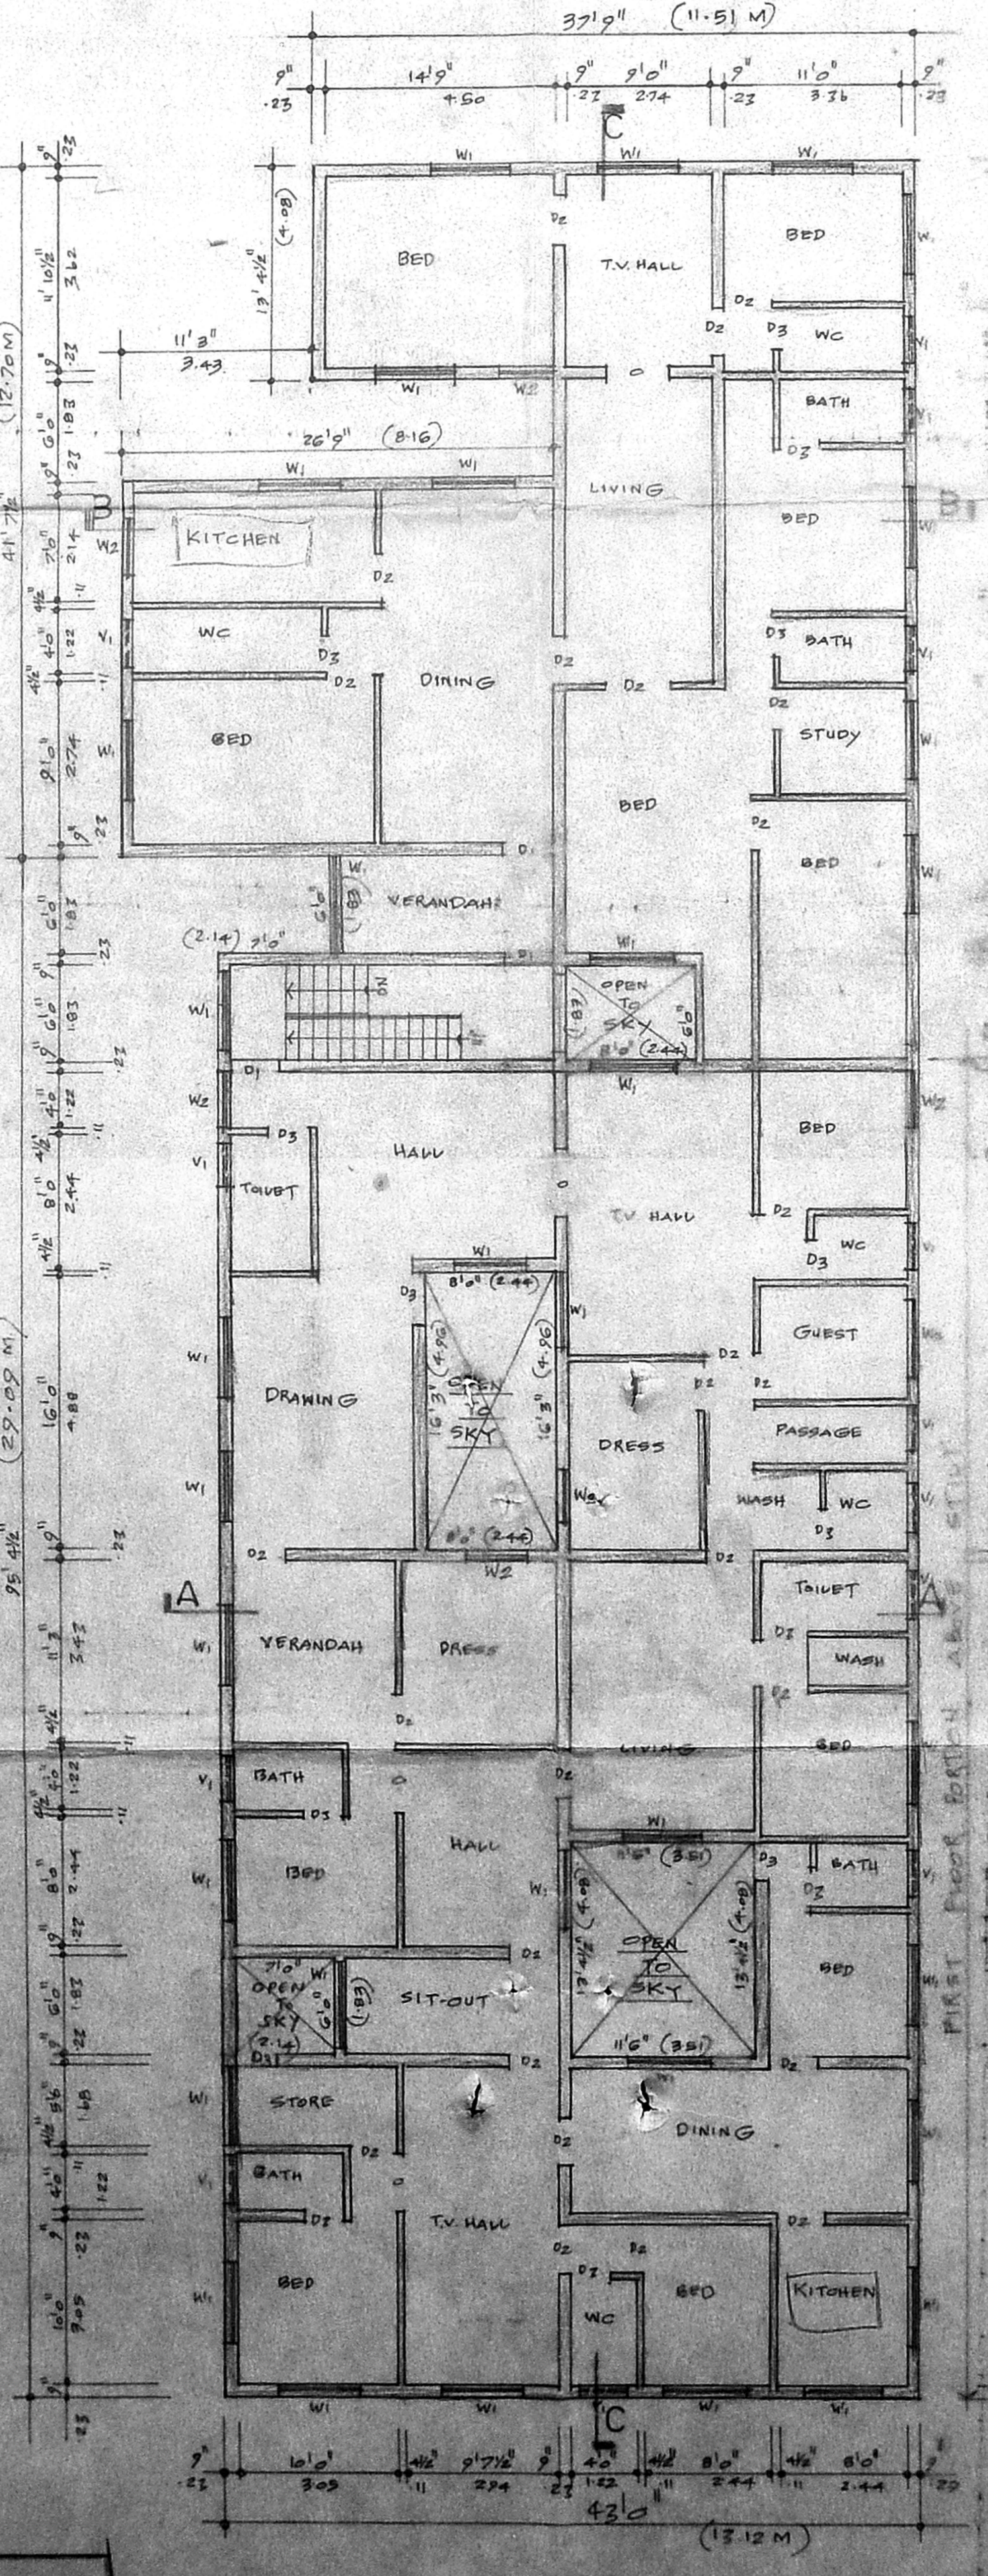
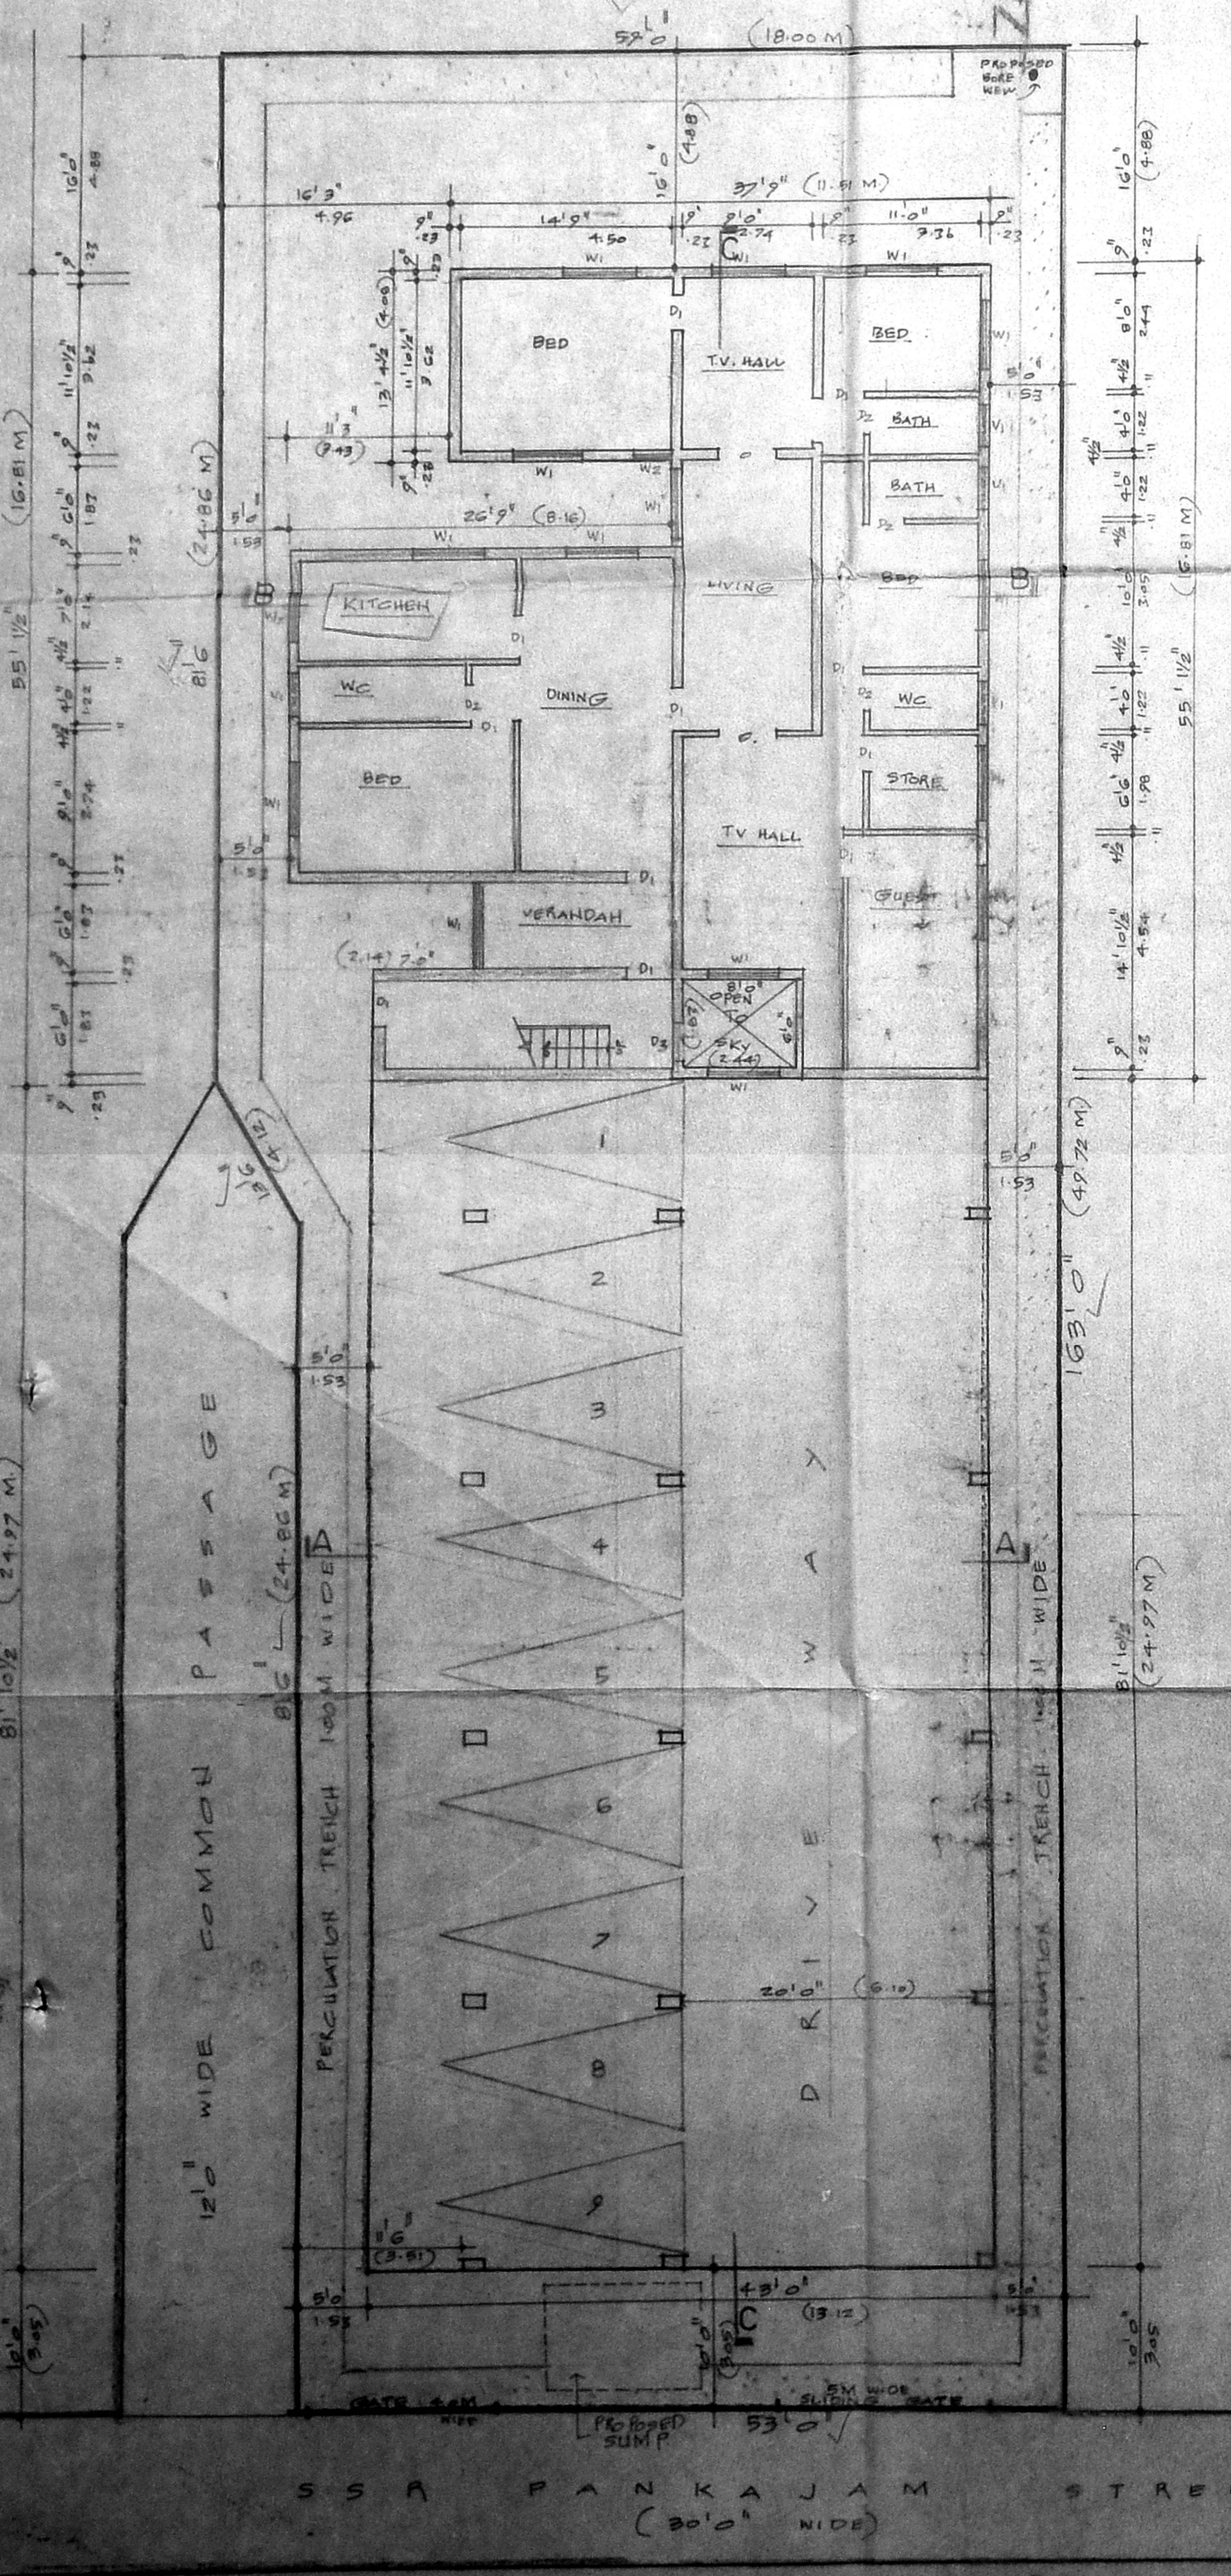
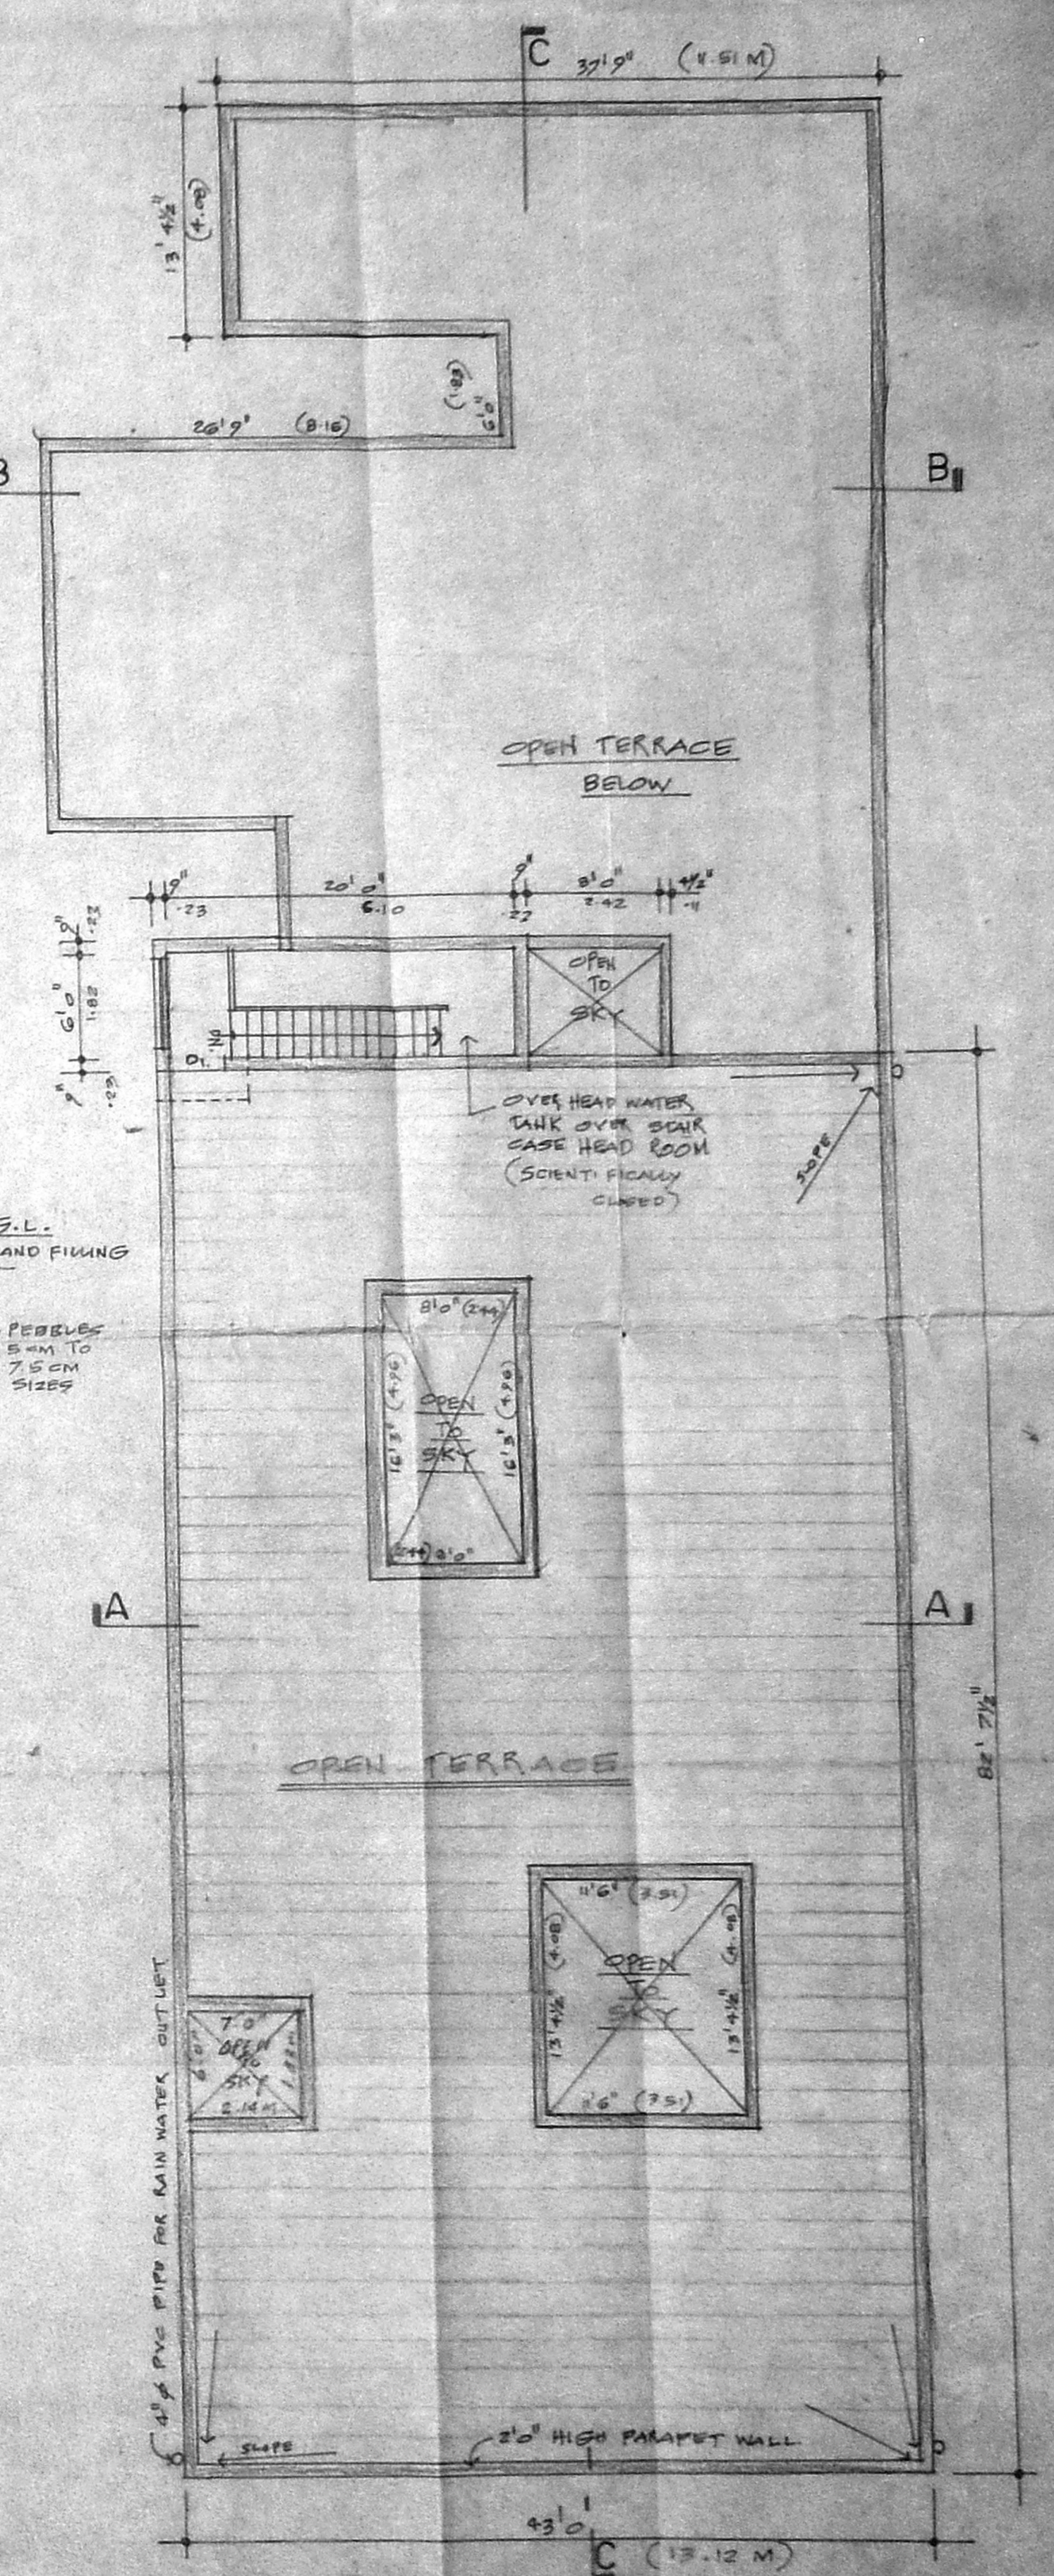
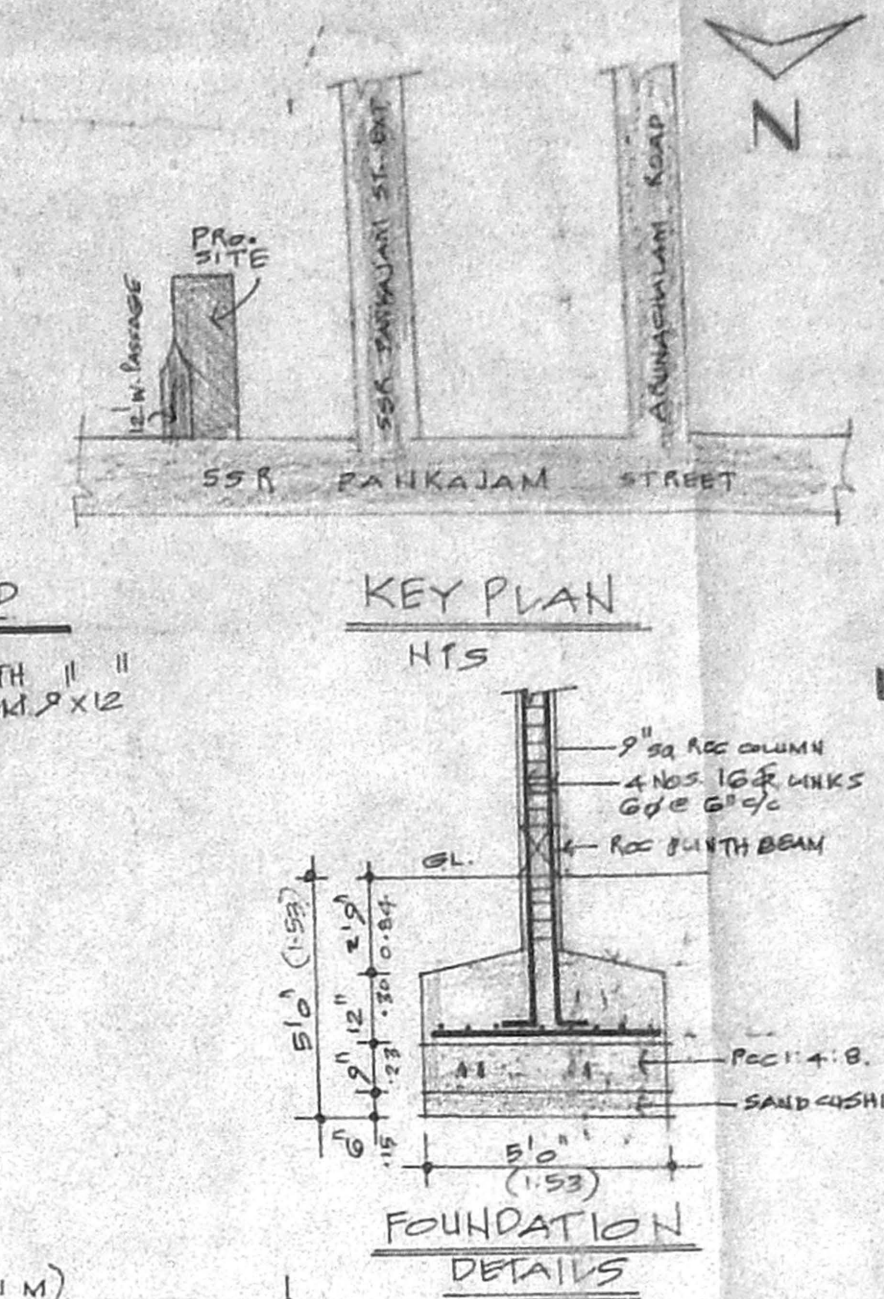
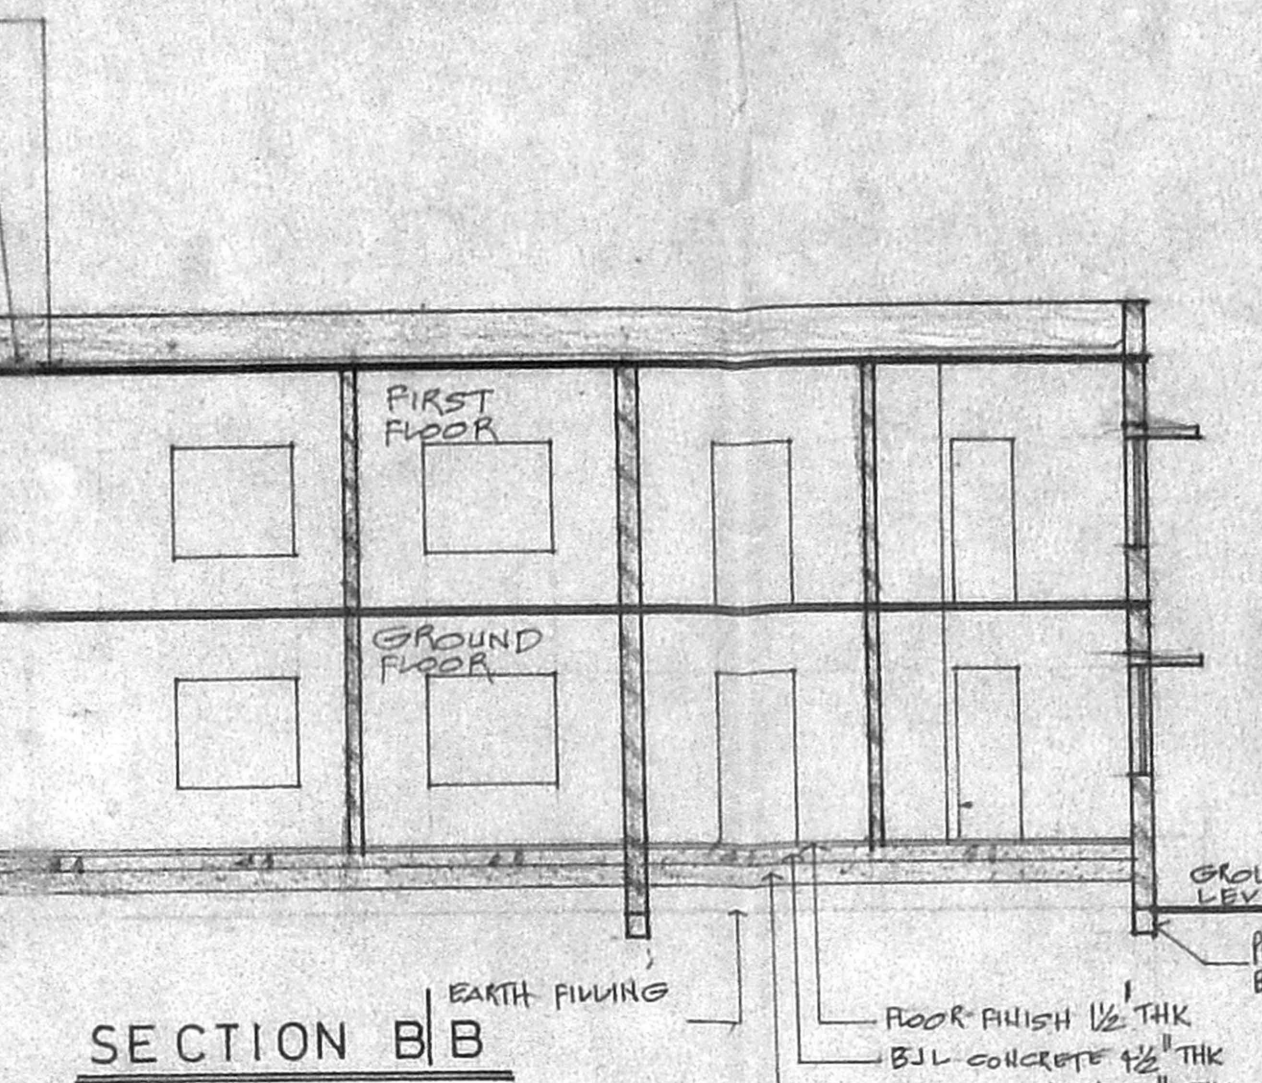


**APPROVED**  
 SUBJECT TO THE CONDITIONS  
 THIS OFFICE LETTER:  
 No. 1225/20119-4/2001  
 Date 12/11/2001  
 FOR MEMBER SECRETARY  
 CHENNAI METROPOLITAN  
 DEVELOPMENT AUTHORITY  
 CHENNAI-600009

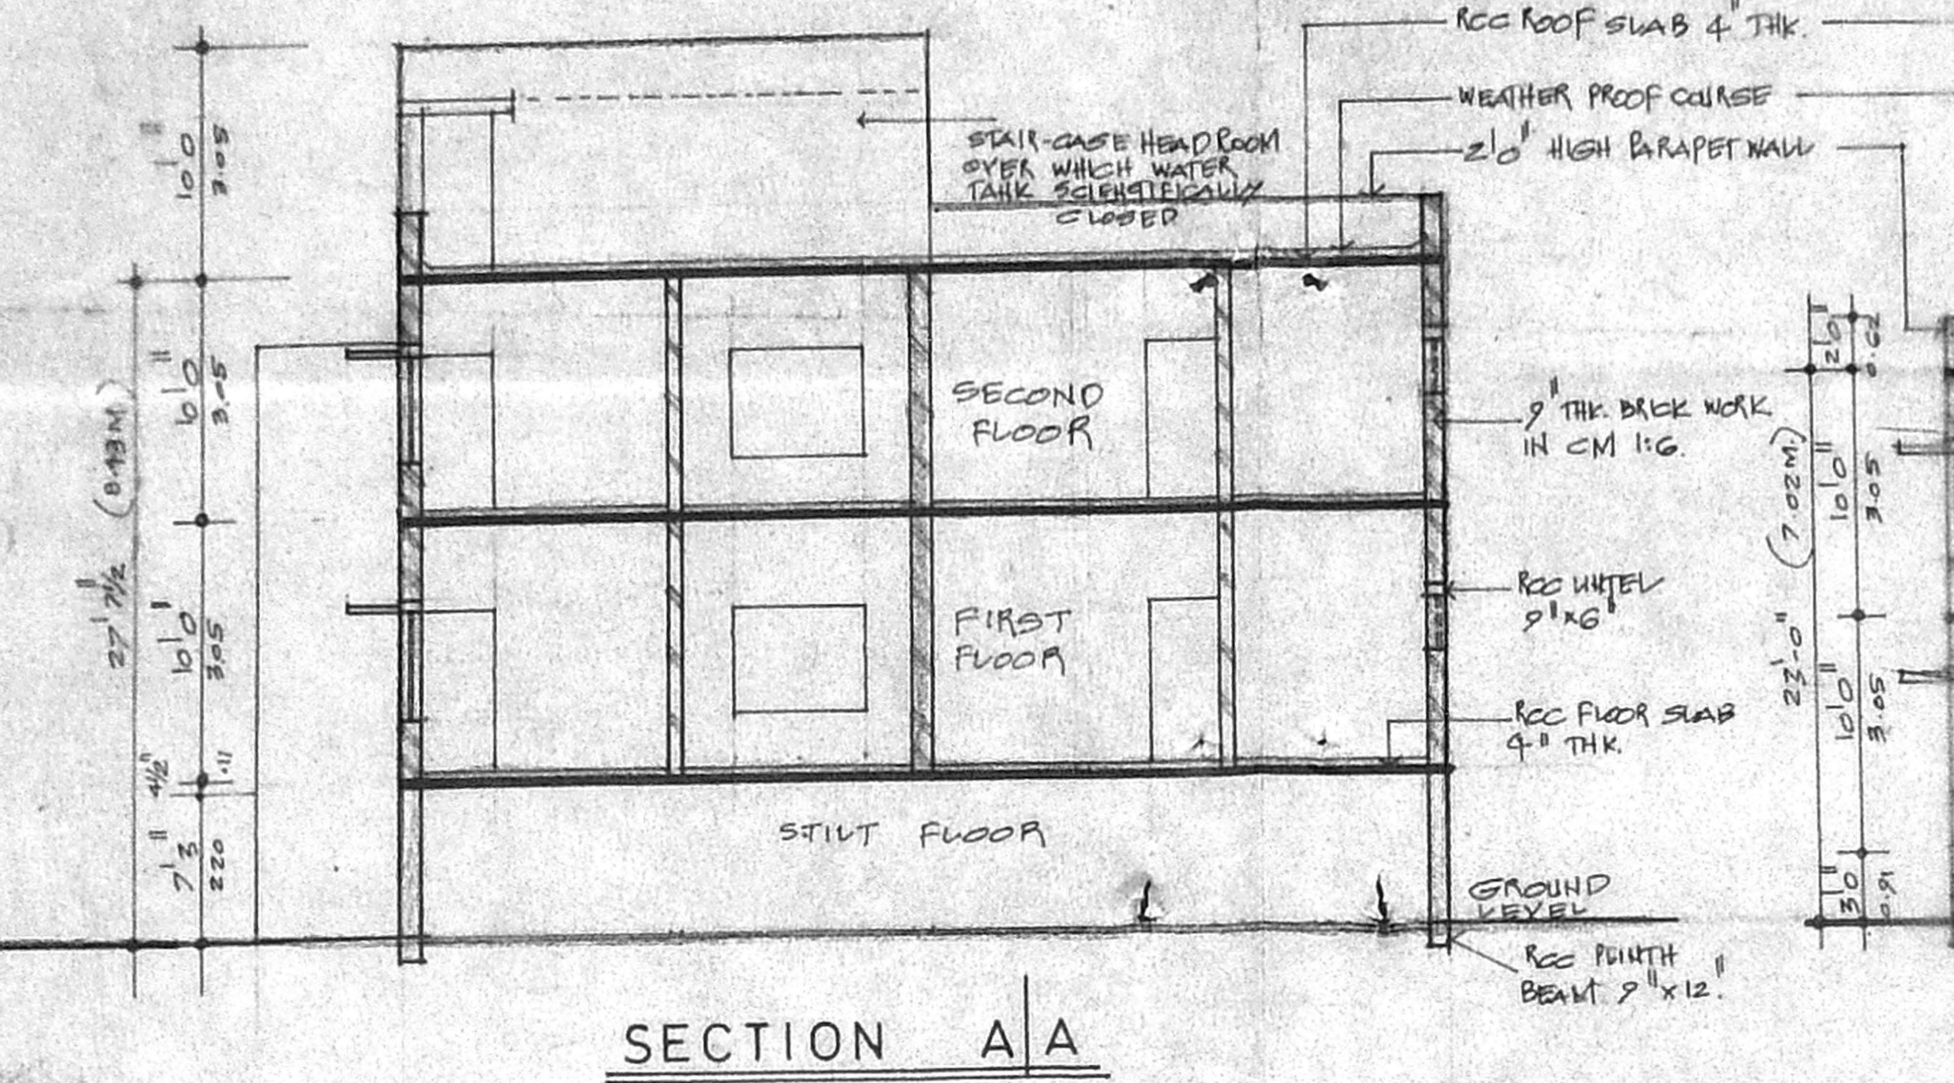

**TERRACE PLAN**

PLOT EXTENT = 8847.50 SQFT. (822.25 M<sup>2</sup>)  
 PLINTH AREA OF BUILDING

1. G.F.	2219 SQFT (206.23 M <sup>2</sup> )
2. F.F.	5414 " (503.16 M <sup>2</sup> )
3. S.F.	3372 " (313.38 M <sup>2</sup> )
4. STILT PARKING	3521 " (327.23 M <sup>2</sup> )
5. TOTAL	11005 SQFT (1022.27 M <sup>2</sup> )
6. PLOT COVERAGE	64.9%
7. F.S.I	1.25

**SCHEDULE OF JOINERIES**

D1	3'6" x 7'0"	CW FRAMED PARTIALLY WORK
D2	3'0" x 7'0"	-do-
D3	3'6" x 7'0"	-do-
W1	6'0" x 7'0"	CW FRAMED GLAZED WINDOW
W2	3'6" x 7'0"	-do-
W3	3'0" x 7'0"	CW FRAMED GLAZED WINDOW

**OWNER**  
 S.ATHYANAN B.E.  
 CHARTERED ENGINEER  
 Class 1 Licensed Surveyor  
 Registration No. 10001  
 (1959) Chennai-600047

**LICENSED SURVEYOR**  
 S.ATHYANAN B.E.  
 CHARTERED ENGINEER  
 Class 1 Licensed Surveyor  
 Registration No. 10001  
 (1959) Chennai-600047

**PLAN SHOWING THE PROPOSED RESIDENTIAL BUILDING AT PLOT NO. A&B, SSR PANKAJAM STREET, SALIGRAMAM, IN S.NO.143/1,143/2, 144/1 & 144/2, T.S.NO.4,5,6 & 7, BLOCK NO.39, SALIGRAMAM VILLAGGE.**