

SCHEDULE OF JOINERY

D1	3'6" x 7'1" / 1'07" x 2'11"	Revised Plan Door
D2	3'6" x 7'1" / 1'07" x 2'11"	Revised Plan Door
D3	2'6" x 7'1" / 0'78" x 2'11"	T.W. PANELLED DOOR
W1	3'0" x 4'6" / 2'44" x 1'37"	T.W. GLAZED WINDOW
W2	6'0" x 4'6" / 1'83" x 1'37"	T.W. GLAZED WINDOW
W3	4'6" x 4'6" / 1'37" x 1'37"	T.W. GLAZED WINDOW
V1	2'6" x 2'6" / 0'78" x 0'78"	T.W. GLAZED WINDOW

OFFICE COPY

APPROVED

SUBJECT TO THE CONDITIONS IN THIS OFFICE LETTER.

FOR MEMBER SECRETARY

CHENNAI METROPOLITAN DEVELOPMENT AUTHORITY

CHENNAI-600 008.

REVISION PLAN

Di. 20/8/2002

W. P. S. S. S.

REVISION PLAN

Di. 20/8/2002

W. P. S. S. S.

REVISION PLAN

Di. 20/8/2002

W. P. S. S. S.

STATEMENT A.P.C. BUILT UP

STILT FLOOR AREA : 183.81 m²

FIRST FLOOR AREA : 183.81 m²

SECOND FLOOR AREA : 183.81 m²

THIRD FLOOR AREA : 183.81 m²

FOURTH FLOOR AREA : 183.81 m²

TOTAL AREA : 919.05 m²

PLOT AREA : 502.2 m²


FSI : 1.40 COVERAGE : 36.6%

PROPOSED WORK

EXG. STREET

PLOT OVER LINE

PROPOSED RESIDENTIAL BUILDING AT PLOT NO E-15, 16th CROSS ROAD, BESANT NAGAR, CHENNAI-600090. R.S NO 154 & 155 pt OF THIRUVANMIYUR, VILLAGE. T.S NO 58 BLOCK NO 53.

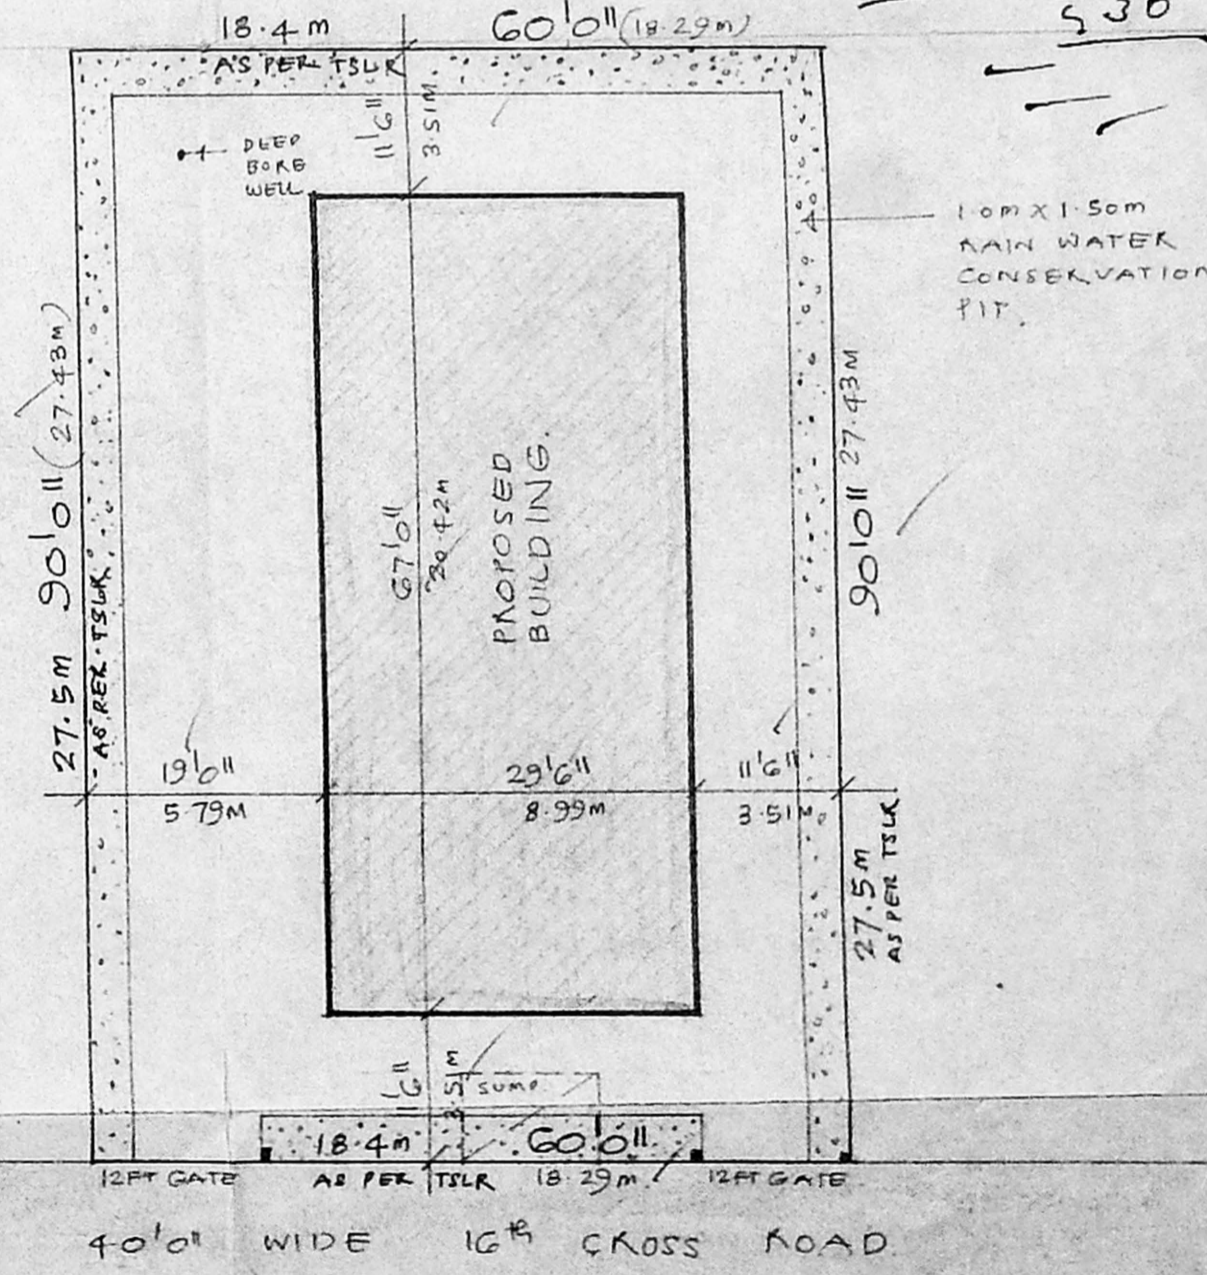

S. ATHIYAMAN, B.E.

Chartered Engineer

Licensed Surveyor No.191

Class 1, Licenced of Chennai

33, Naitamun. S., T.Nagar. Ch-17

SIGNATURE OF POWER HOLDER.

SIGNATURE OF LICENSED SURVEYOR.