

PLAN SHOWING THE PROPOSED RESIDENTIAL BUILDING

AT DOOR NO. **CMDA (B)/11 No. 1**

II ND LINK STREET

C.I.T. COLONY, MYLAPORE

CHENNAI

IN R.S. NO: 1595/121, BLOCK NO: 33, MYLAPORE VILLAGE.

DIVISION NO: 95

ZONE : G










SCALE : 1" = 8' 0"

3 spl bldg / 391/2001
Planning Permit No.

APPROVED
SUBJECT TO THE CONDITIONS IN THIS OFFICE LETTER.

No. / 22779 Date: 10/20/2011

FOR MEMBER SECRETARY
CHENNAI METROPOLITAN DEVELOPMENT AUTHORITY
CHENNAI-600 008.

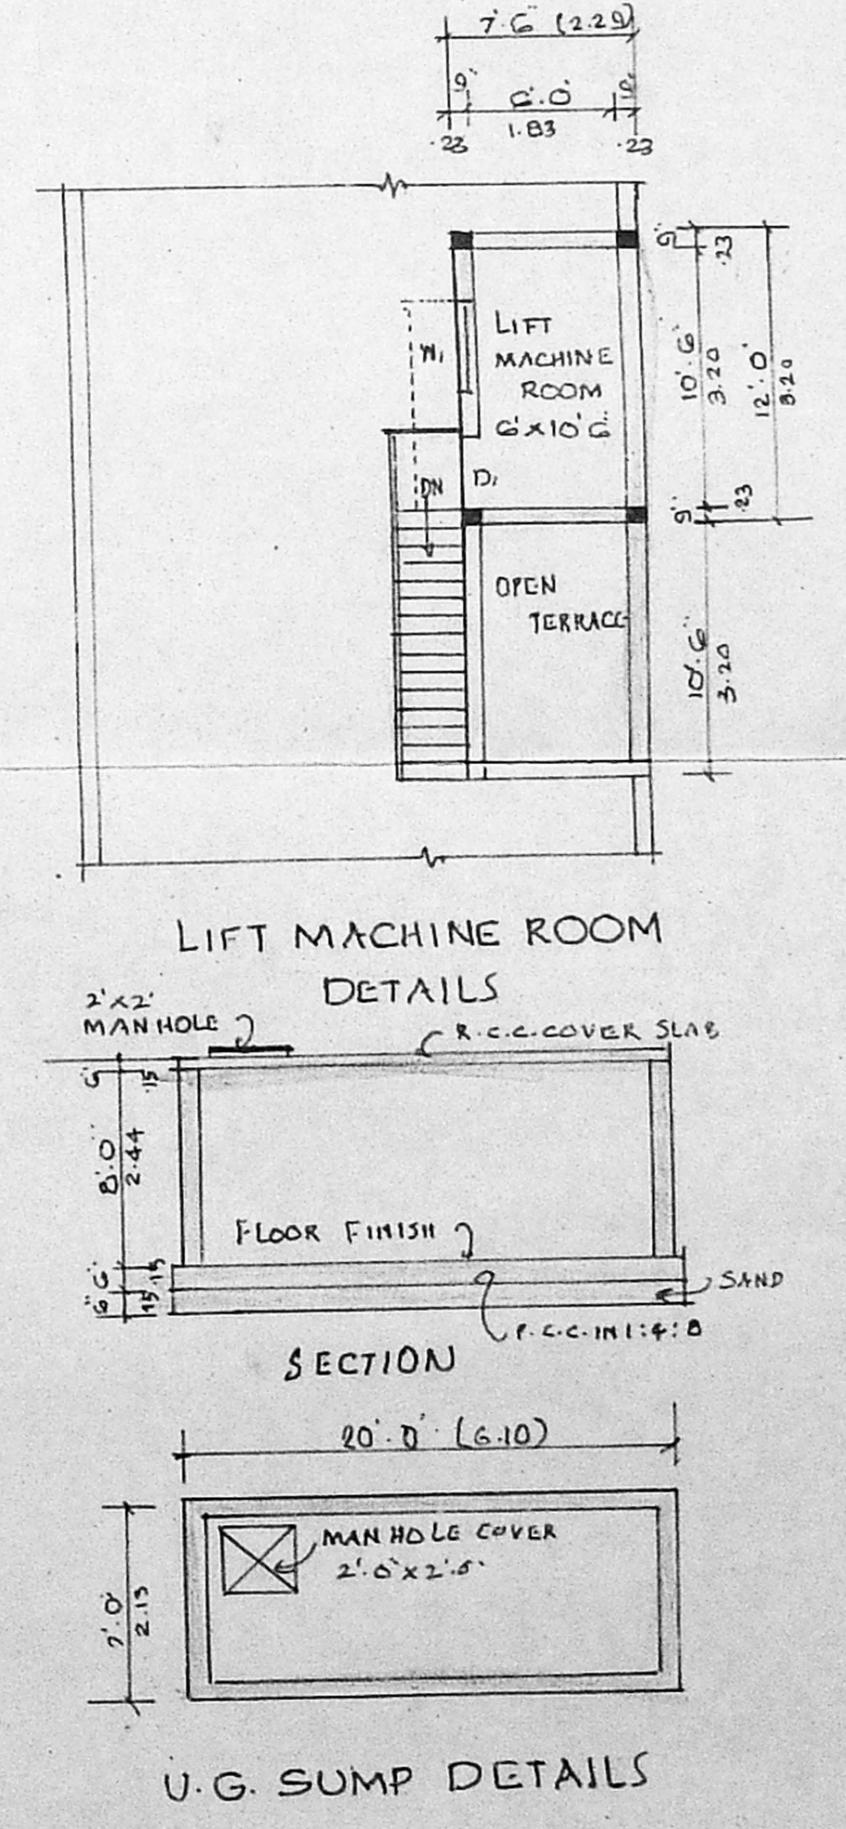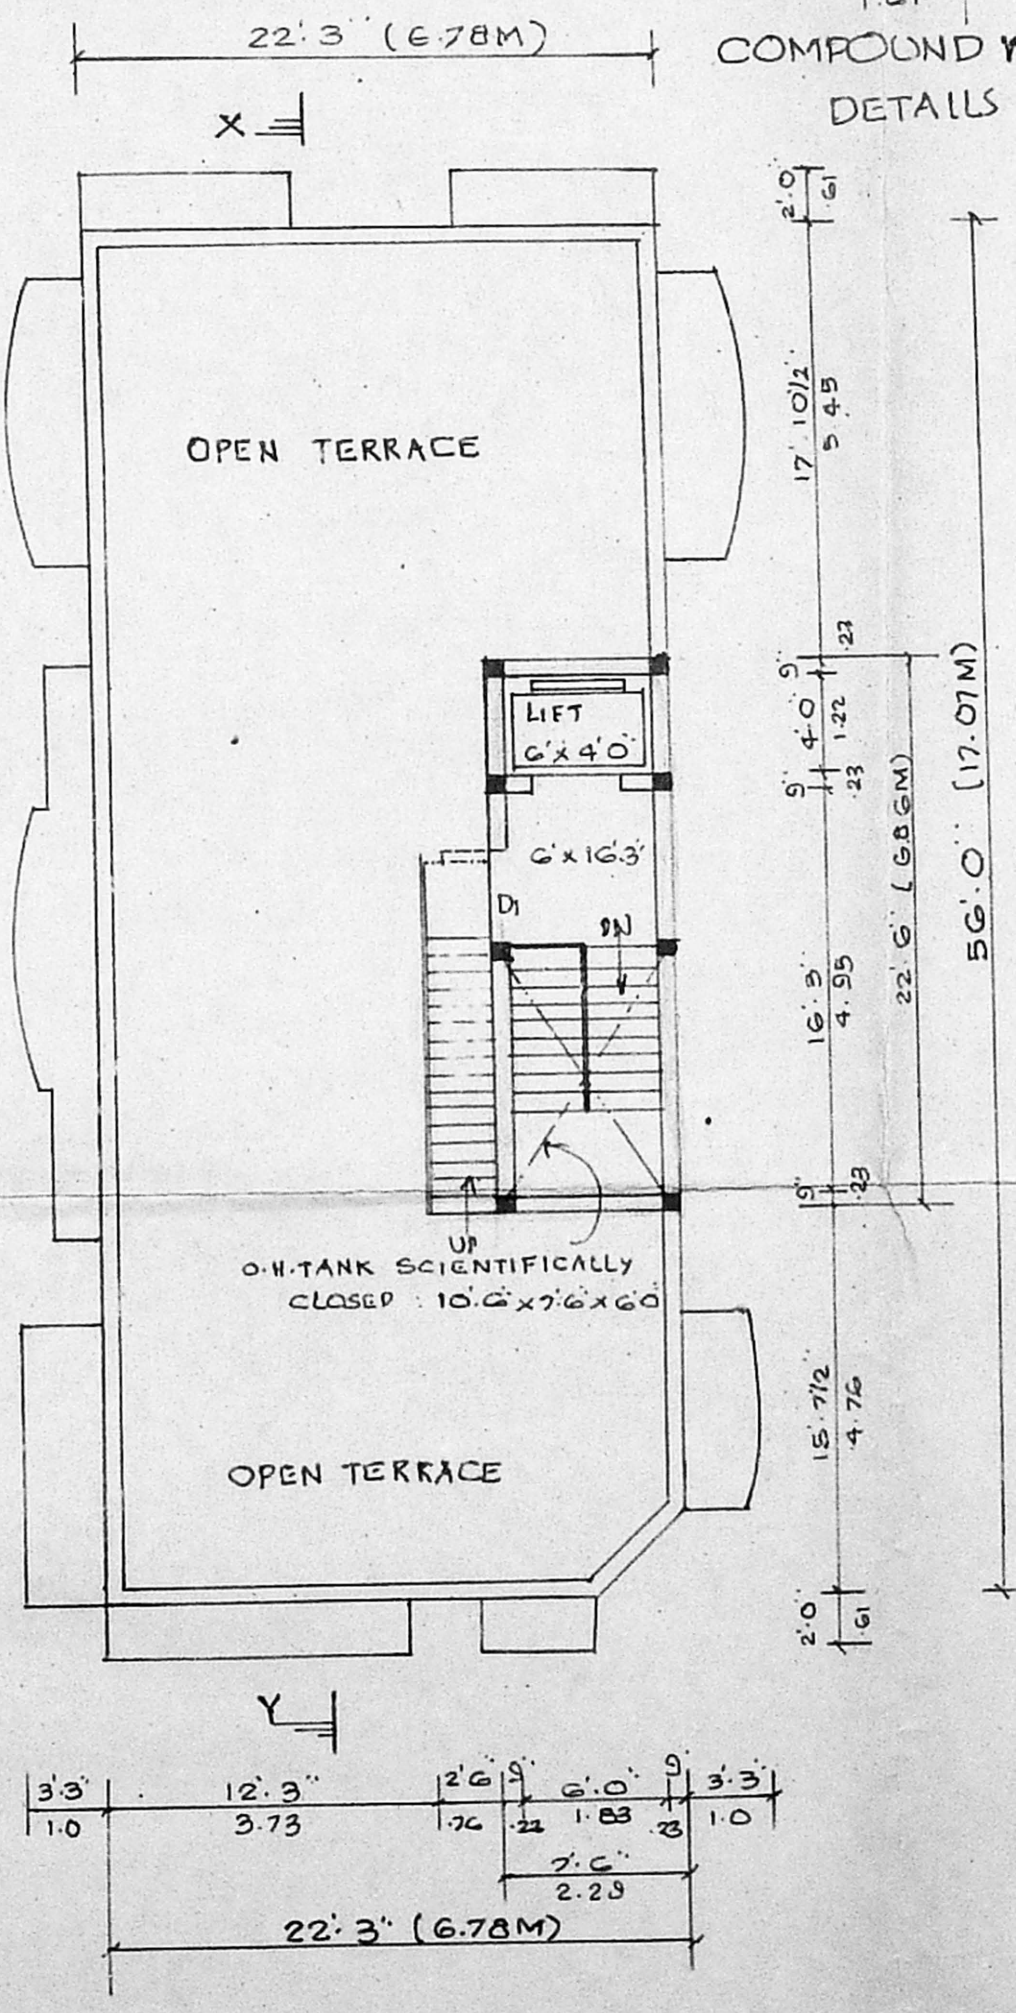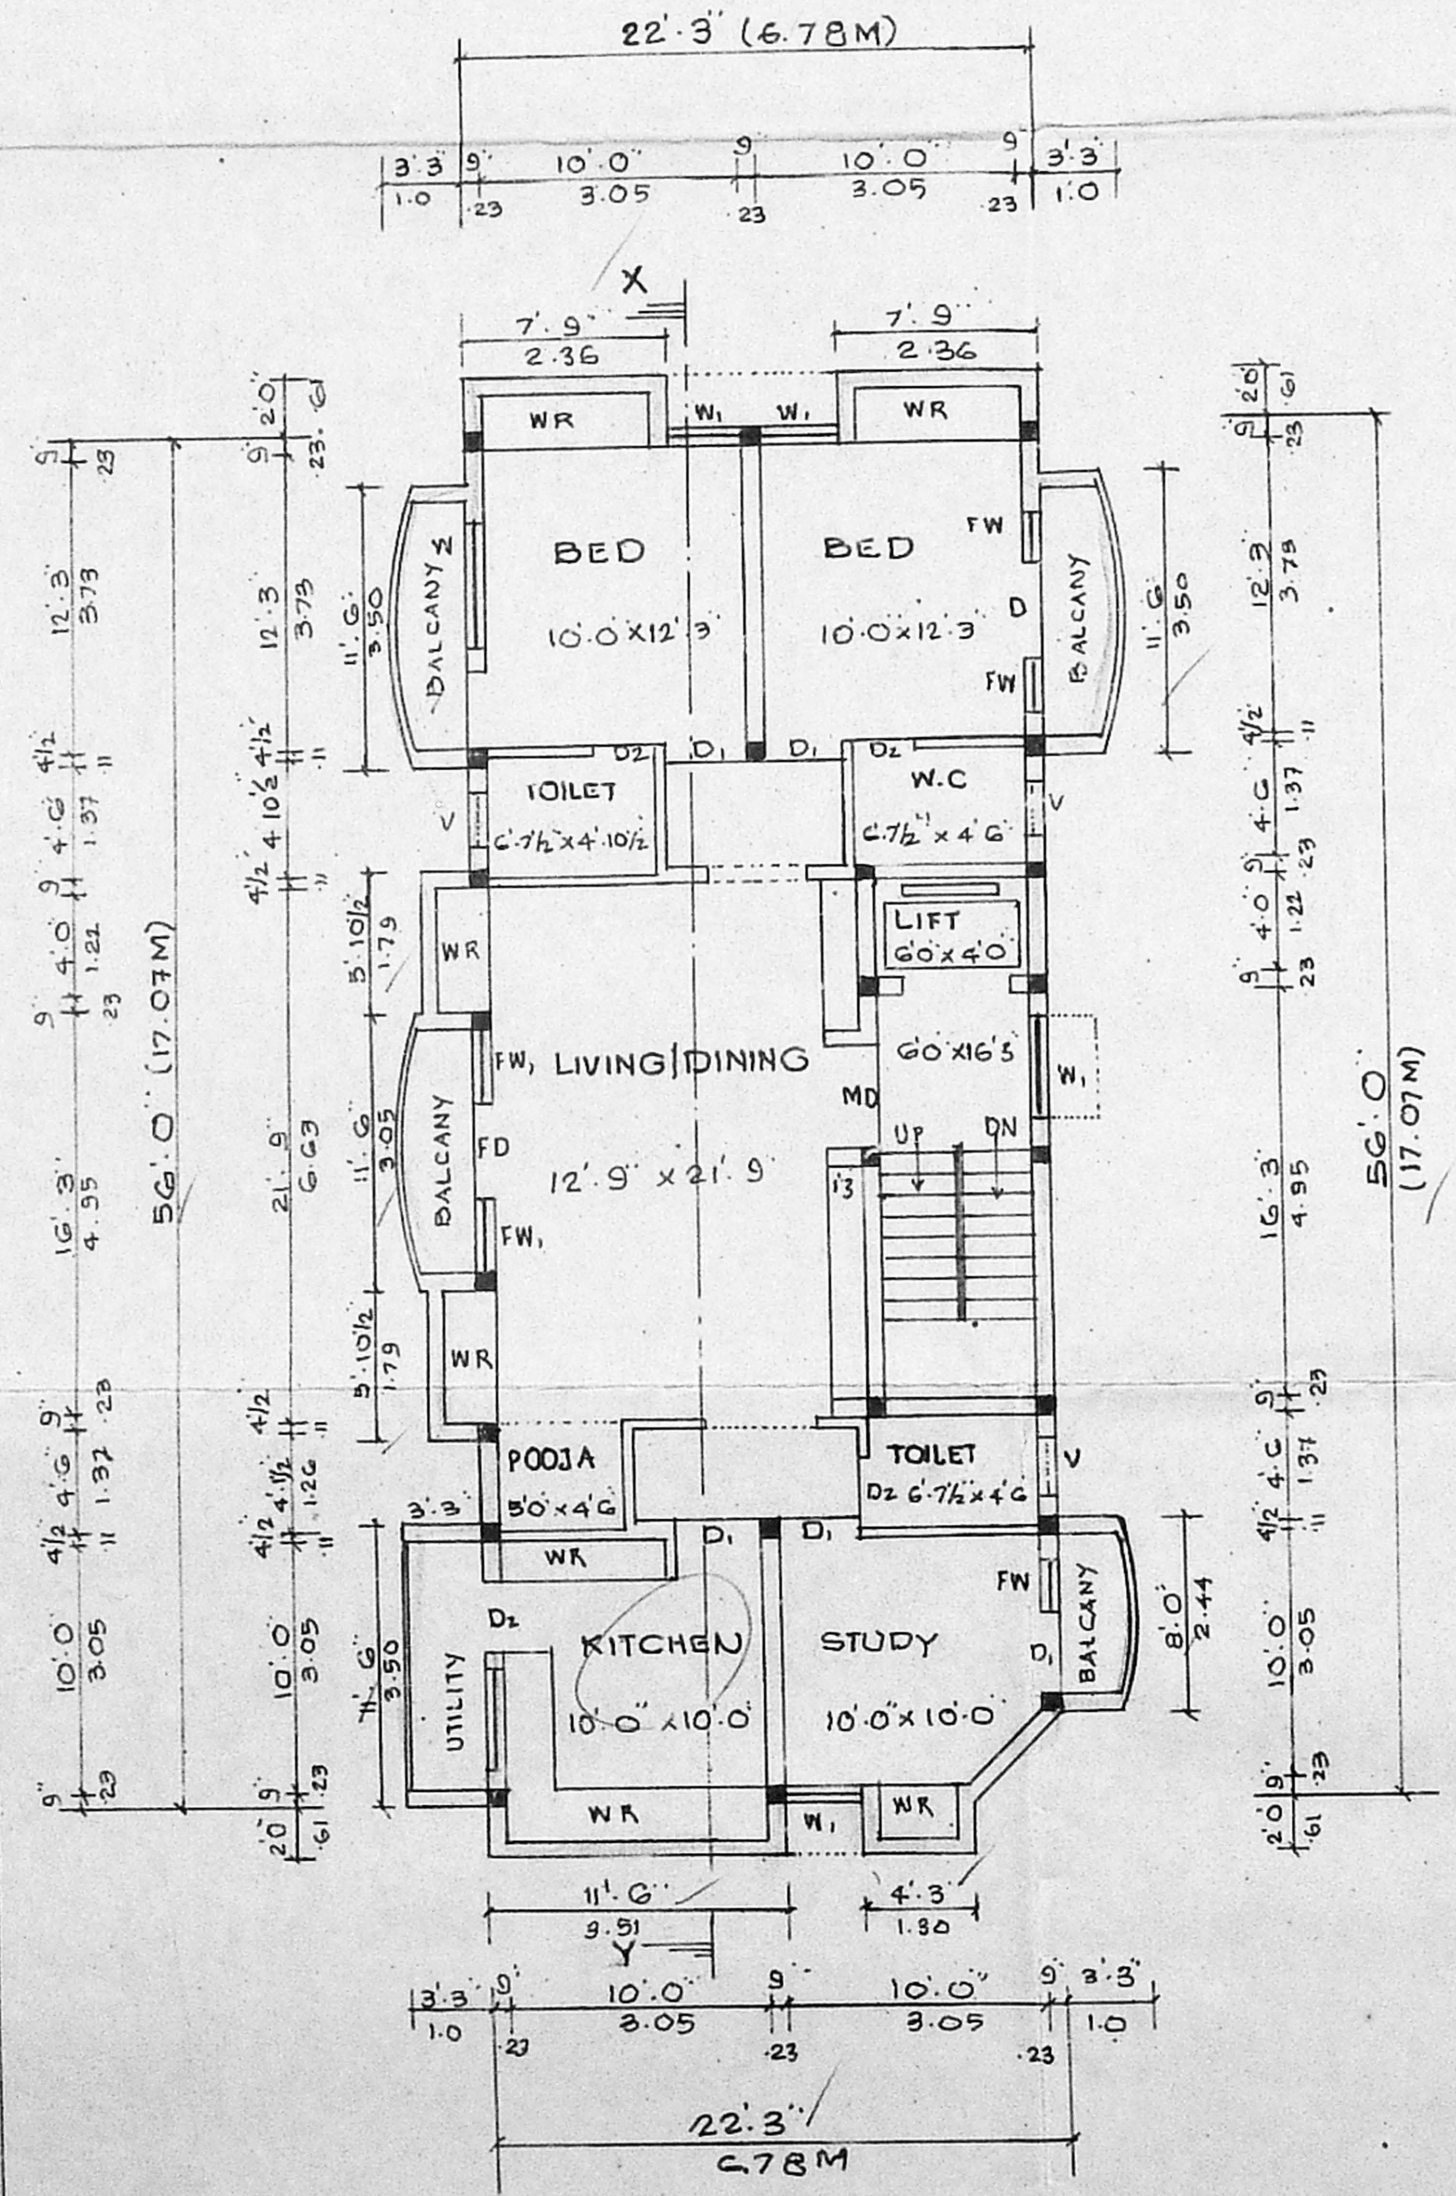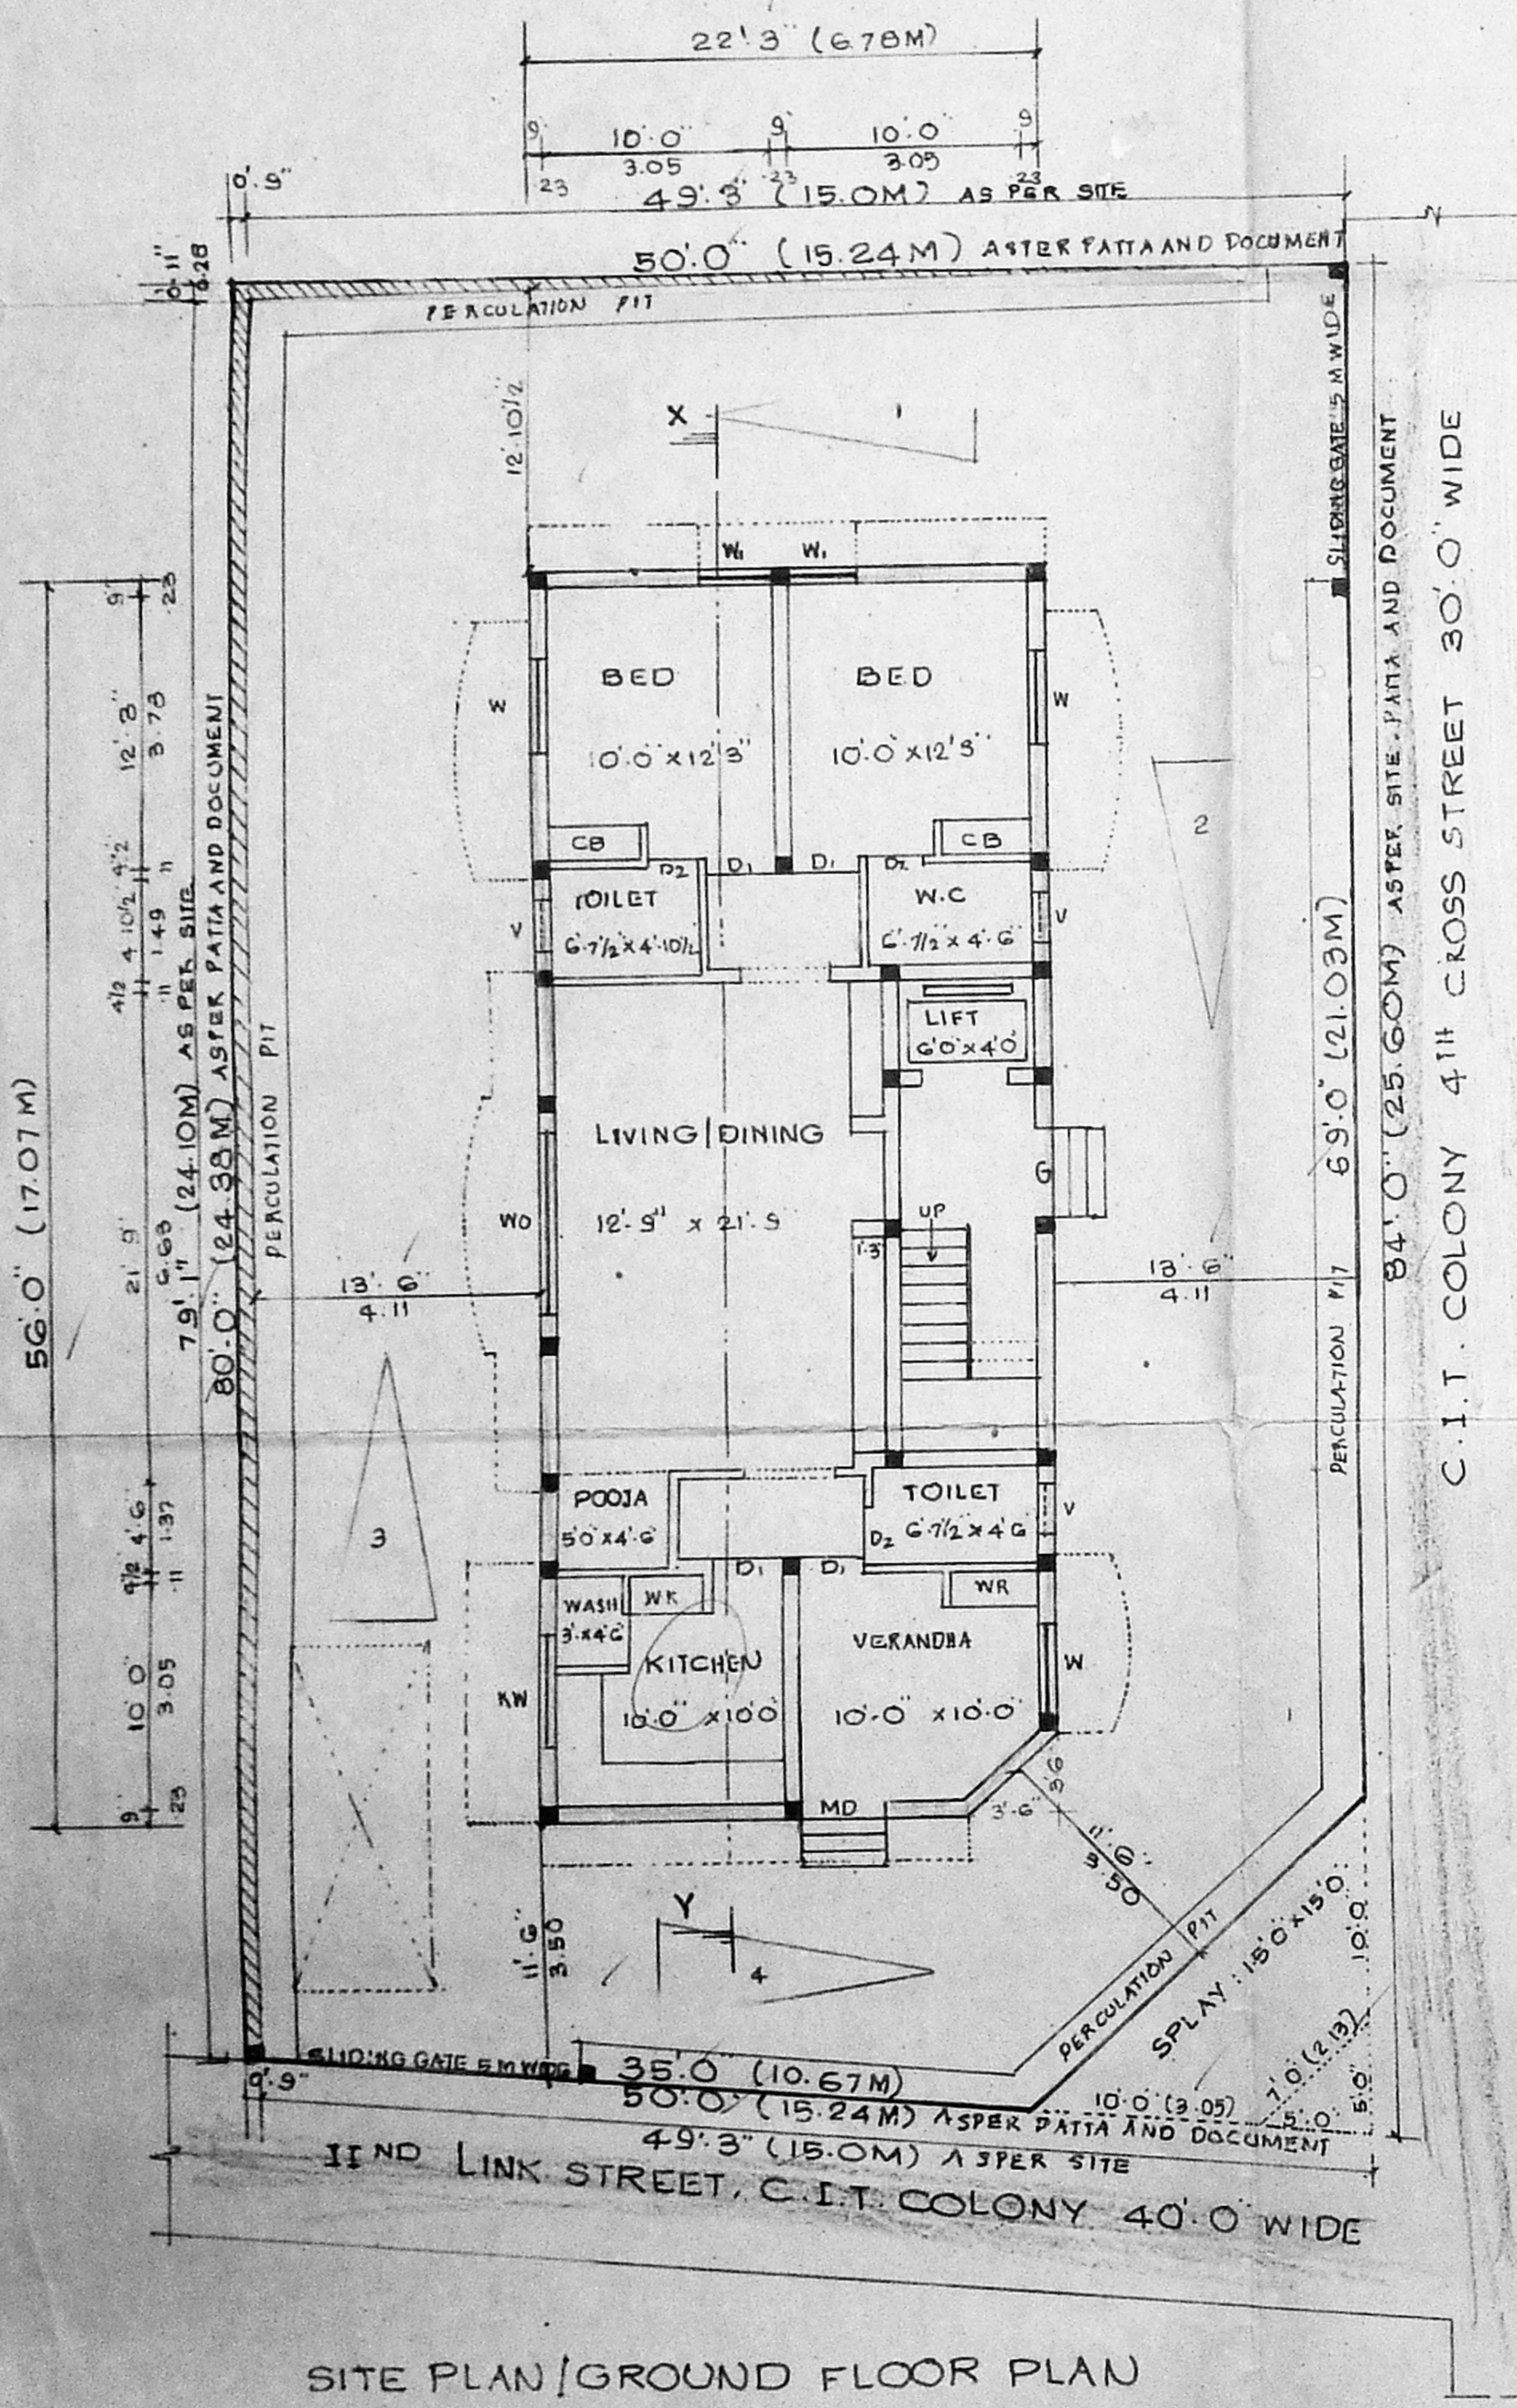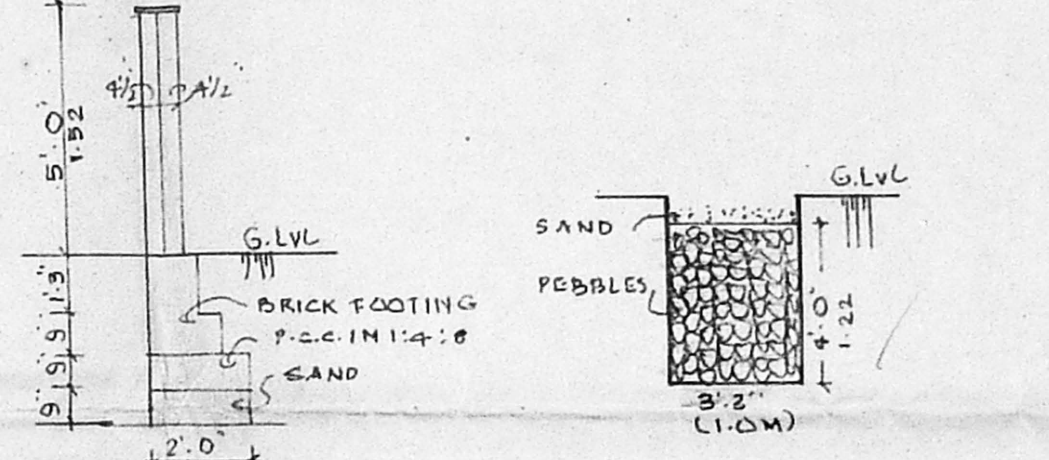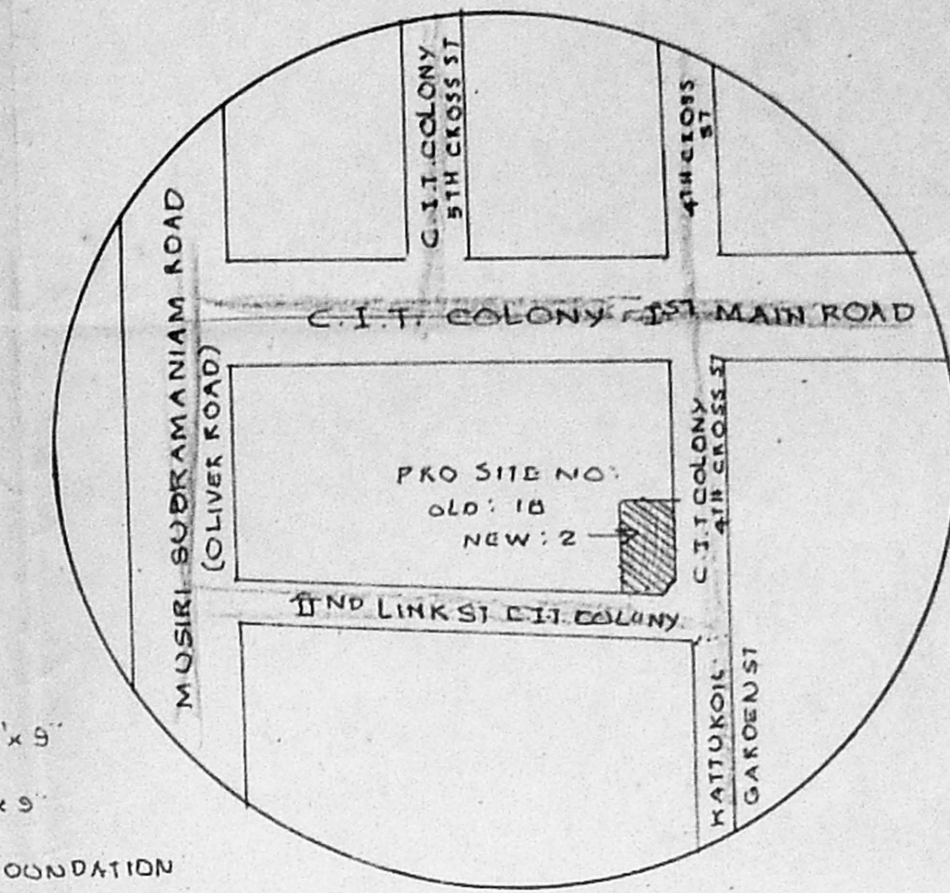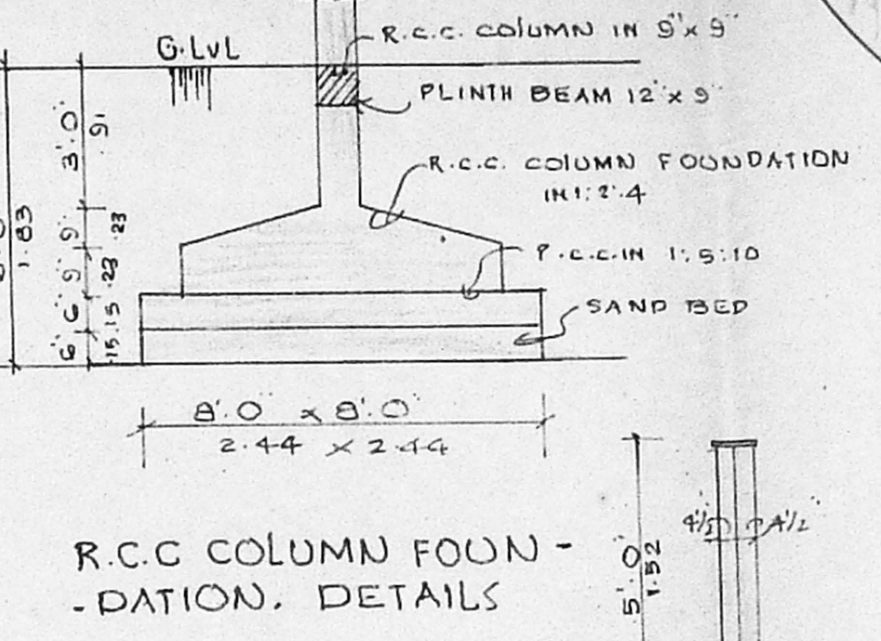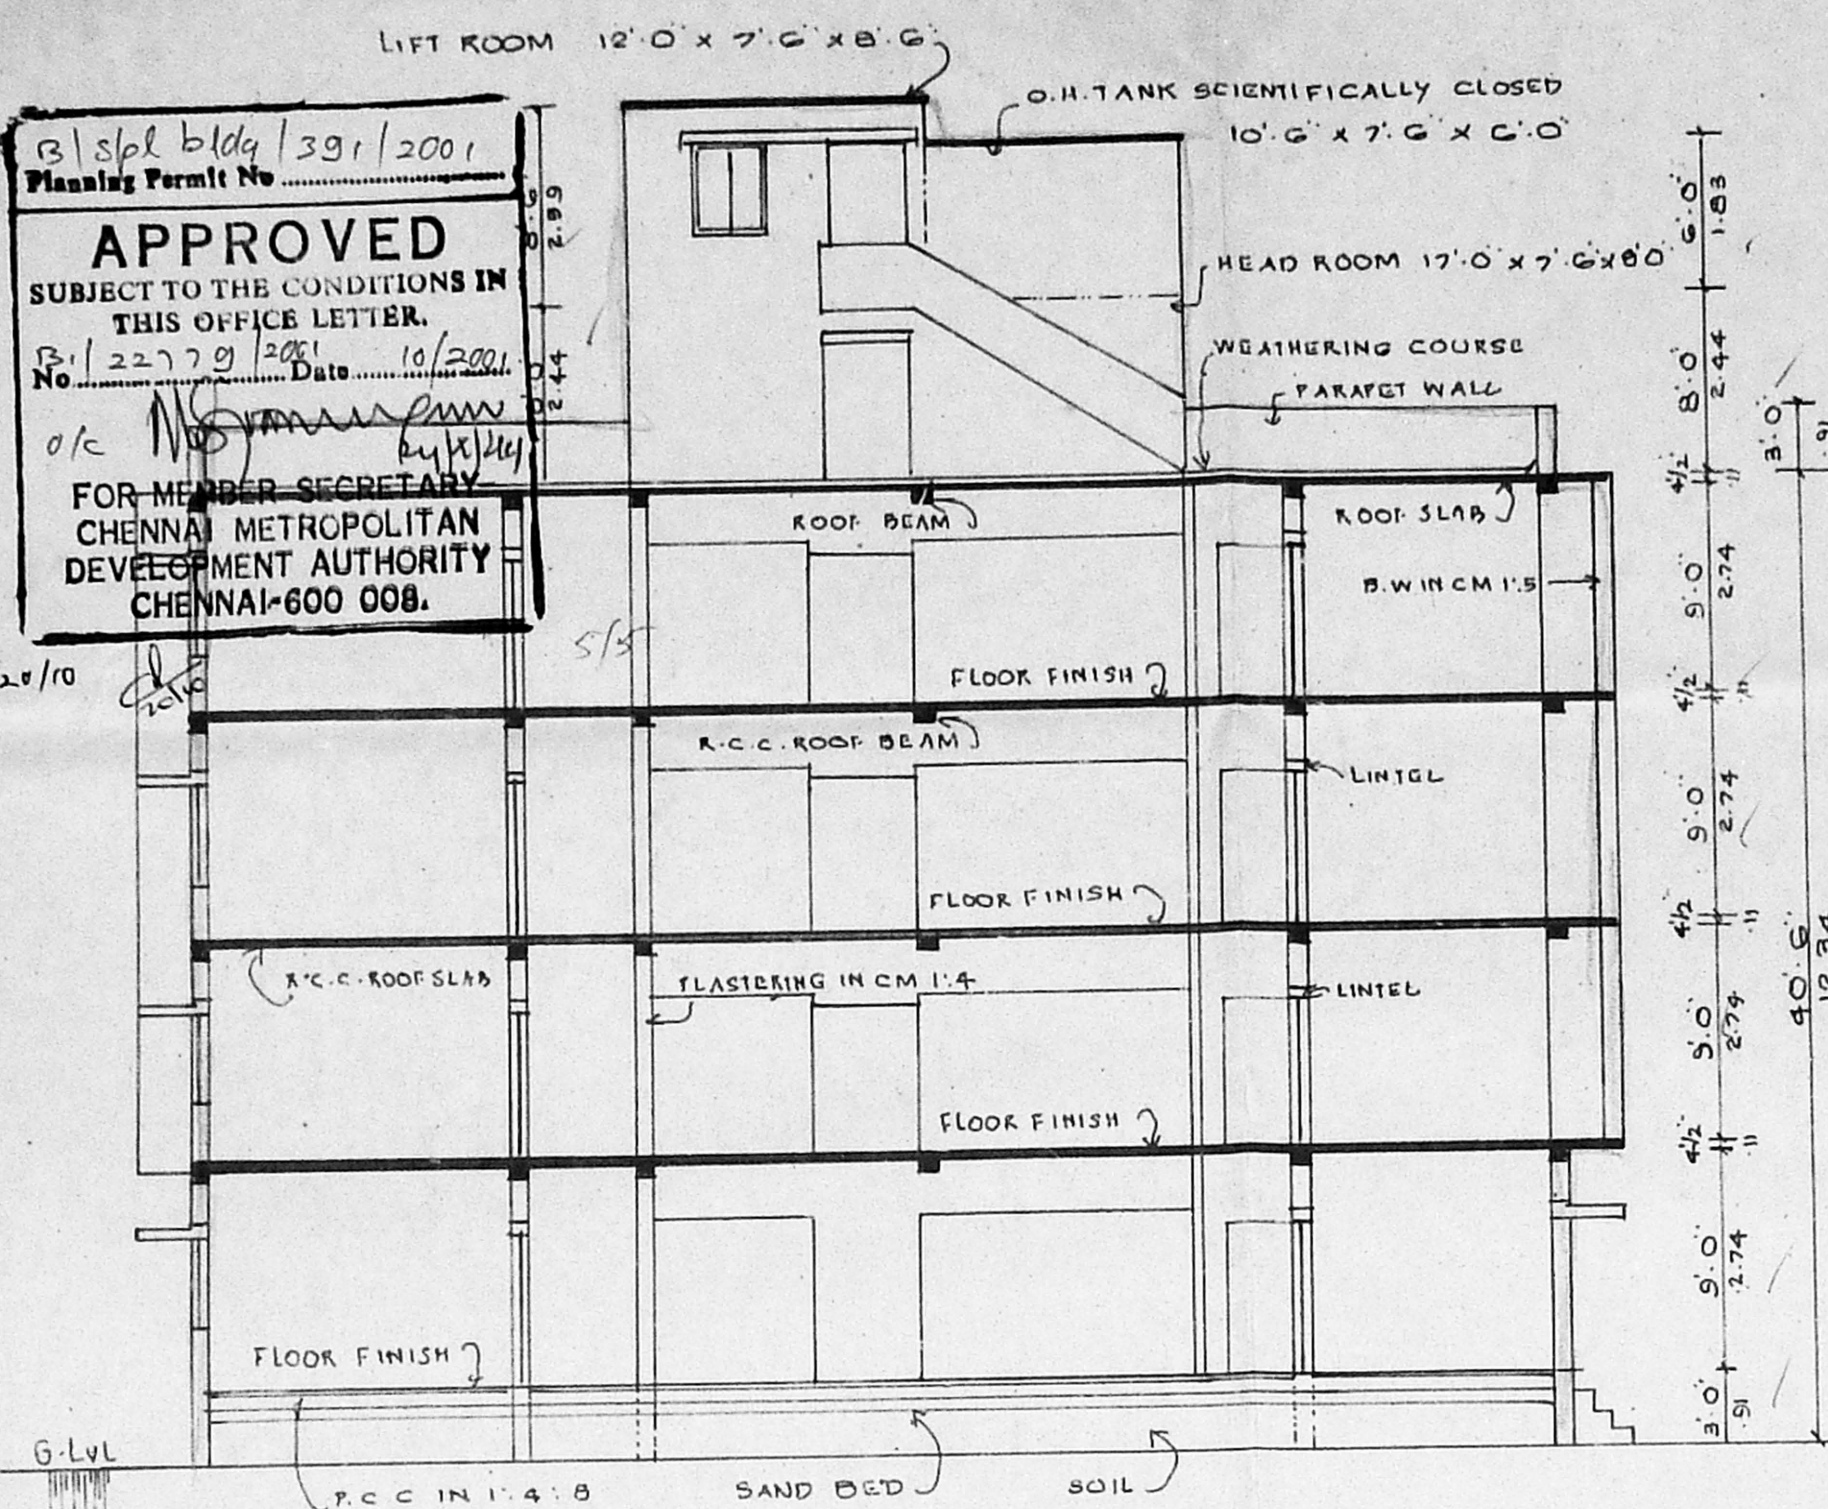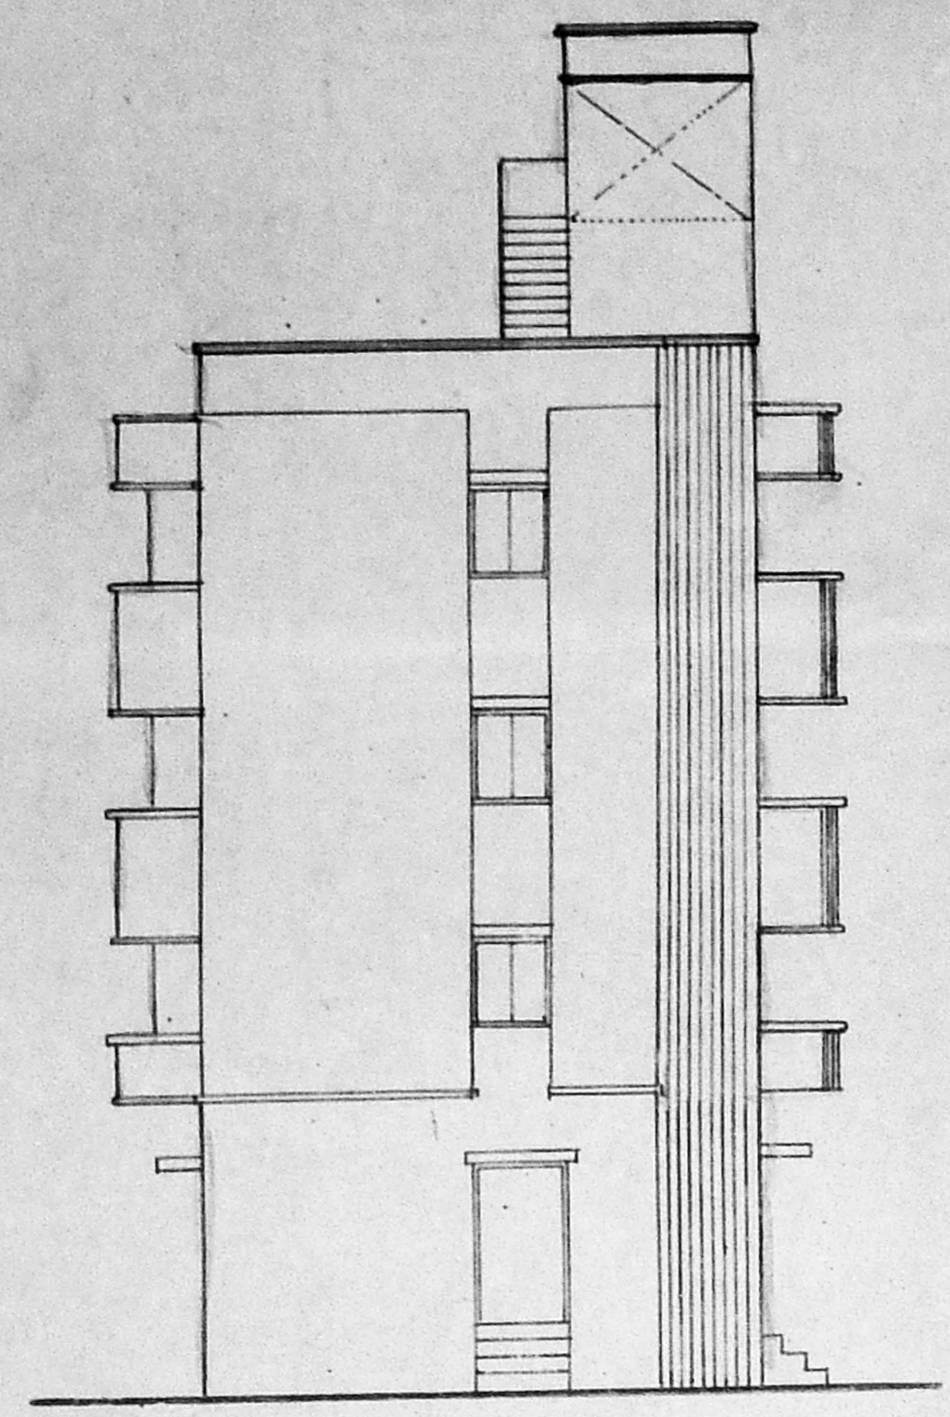

JOINERY DETAILS		FEET
MD	MAIN DOOR	4.0 x 7.0
D1	PANEL DOOR	3.0 x 7.0
D2	PANEL DOOR	2.6 x 7.0
WO	PANEL WINDOW	10.0 x 4.6
W	PANEL WINDOW	4.0 x 4.0
W1	- DO -	3.0 x 4.0
KW	KITCHEN WINDOW	6.0 x 3.6
FW	FRENCH WINDOW	2.0 x 6.0
F.W.	- DO -	3.0 x 6.0
V	VENTILATOR	3.0 x 2.0
G	GRILL GATE	4.0 x 7.0

AREA DETAILS		SQFT	SQM
AS PER SITE PLOT EXTENT		4015.92	373.08
PLOT EXTENT AS PER PATA		4050.0	376.25
G. FLOOR AREA		1239.90	115.20
F. FLOOR AREA		1501.40	139.50
S. FLOOR AREA		1501.40	139.50
THIRD FLOOR AREA		1501.40	139.50
HEAD ROOM AND LIFT ROOM AREA		258.75	24.04
TOTAL AREA		5744.10	533.63
PLOT COVERAGE		37.4%	
F.S.I		1.43	

COLOUR INDEX:
PROPOSED ROAD BOUNDARY

OWNER SIGNATURE: *K. Selvam*

LICENSED SURVEYOR: *K. SELVAM, B.E. AMIE, C.Eng (I), A.I.W.E., Consulting Civil Engineer Chartered Engineer, Approved Valuer & Licensed Surveyor, Class-I, Reg No: 78/2001/2002, Corporation of Chennai, NEW No. 9, Old No. 2/54, Mogappair East, Chennai-600 050, Phone: 6562050.*