




ELEVATION

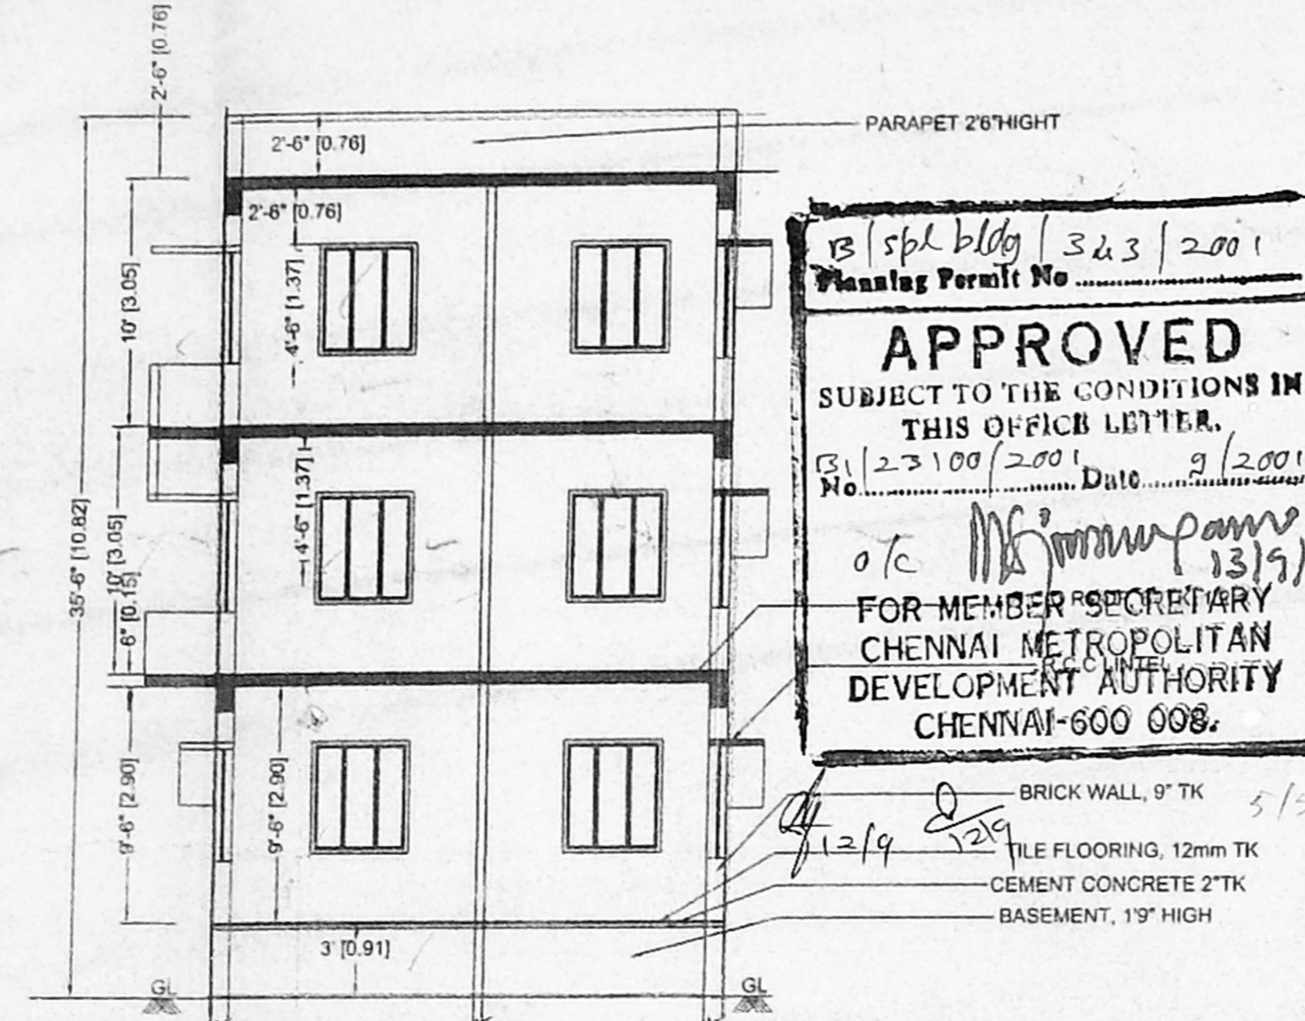


SECTION : A-A

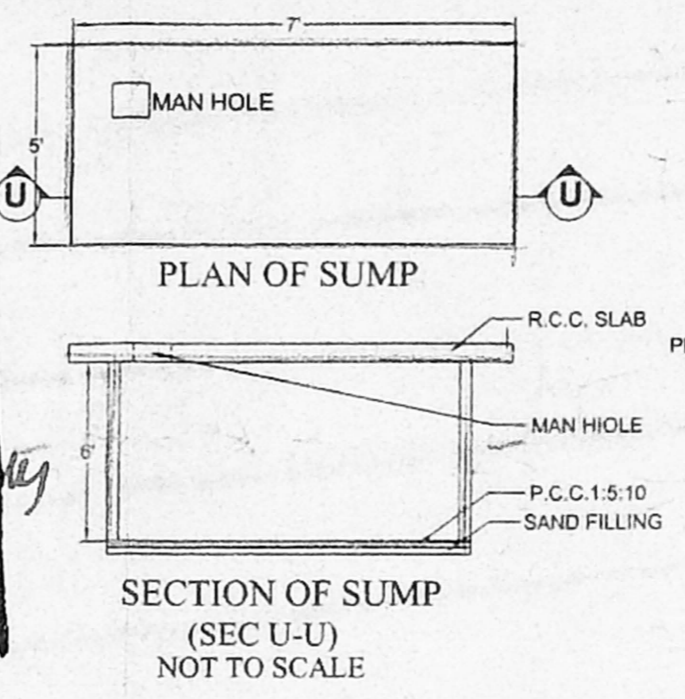

SECTION OF SUMP (SEC U-U) NOT TO SCALE

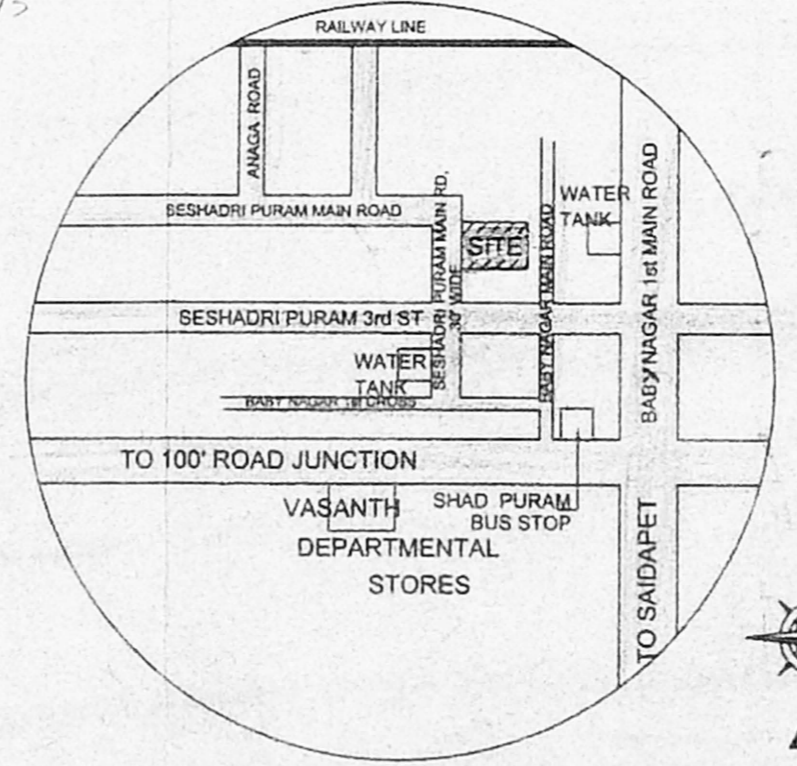

LOCATION PLAN

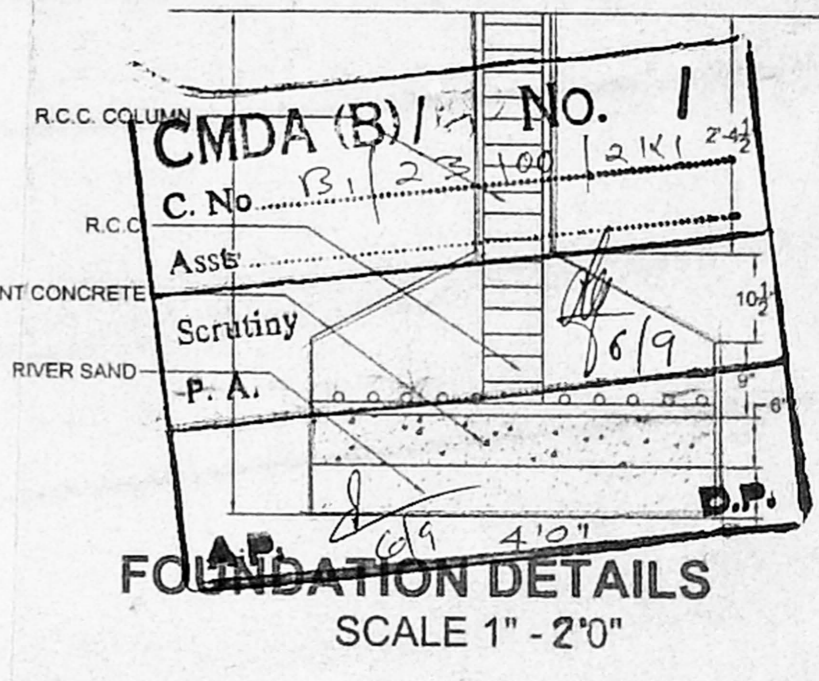

FOUNDATION DETAILS SCALE 1" - 2'0"

SCHEDULE OF JOINERY

| | |
|--------------|-------------|
| D DOOR | 3'6" X 7'0" |
| D1 DOOR | 3'0" X 6'6" |
| D2 DOOR | 2'6" X 6'0" |
| W WINDOW | 4'0" X 4'6" |
| V VENTILATOR | 2'0" X 1'6" |


SITE DETAILS

| | Sq.FT | Sq.MT |
|---------------|-------|--------|
| PLOT EXTENT | 3080 | 286 |
| BUILT UP AREA | 3092 | 287.34 |
| GROUND FLOOR | 974 | 90.50 |
| FIRST FLOOR | 1059 | 98.42 |
| SECOND FLOOR | 1059 | 98.42 |
| PLOT COVERAGE | 31% | |
| F.S.I | 1.00 | |


| | |
|-------------------|--|
| ROAD | |
| EXISTING BUILDING | |
| PROPOSED BUILDING | |
| BOUNDARY | |

PLAN SHOWING PROPOSED CONSTRUCTION OF RESIDENCIAL BUILDING FOR THE PLOT No: 34, AT S.No: 162/3A4, VELACHERY VILLAGE, CHENNAI.


SCALE : 1" - 8'0"

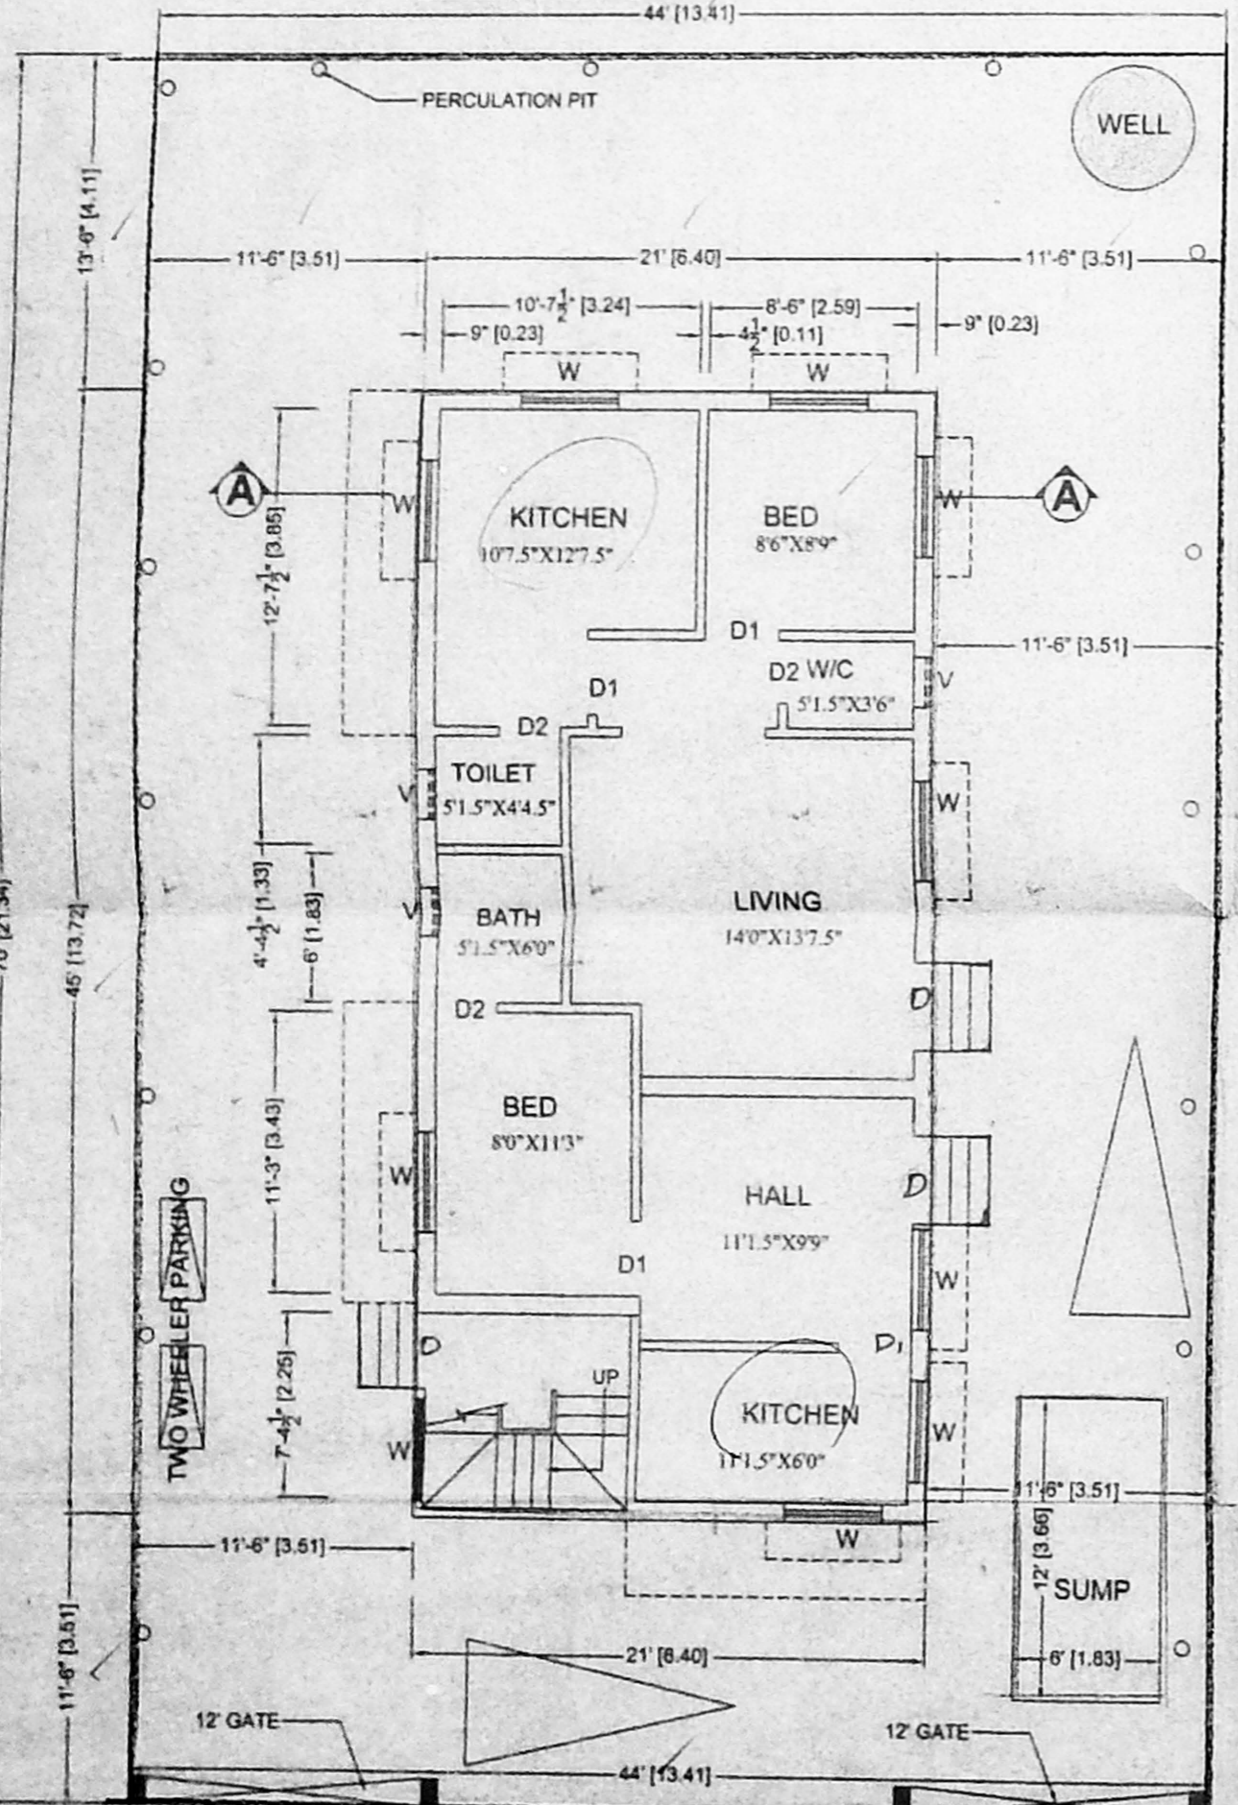

30' WIDE ROAD
SITE & GROUND FLOOR PLAN

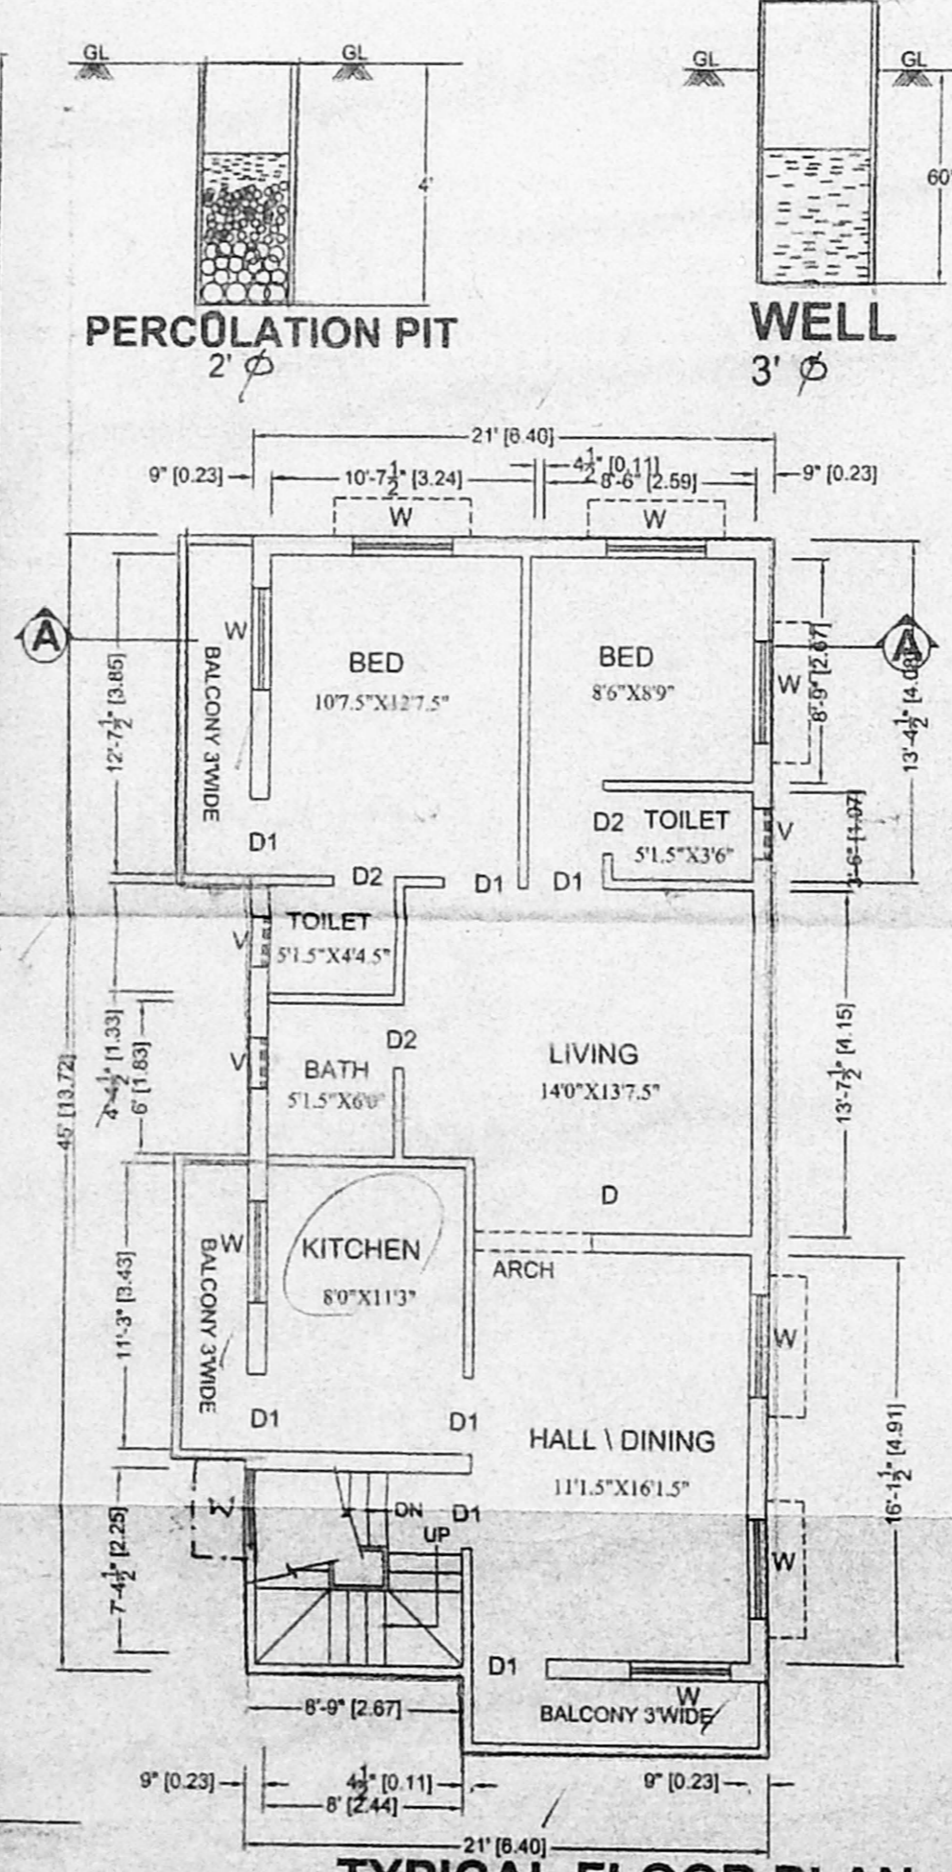

TYPICAL FLOOR PLAN [First & Second]

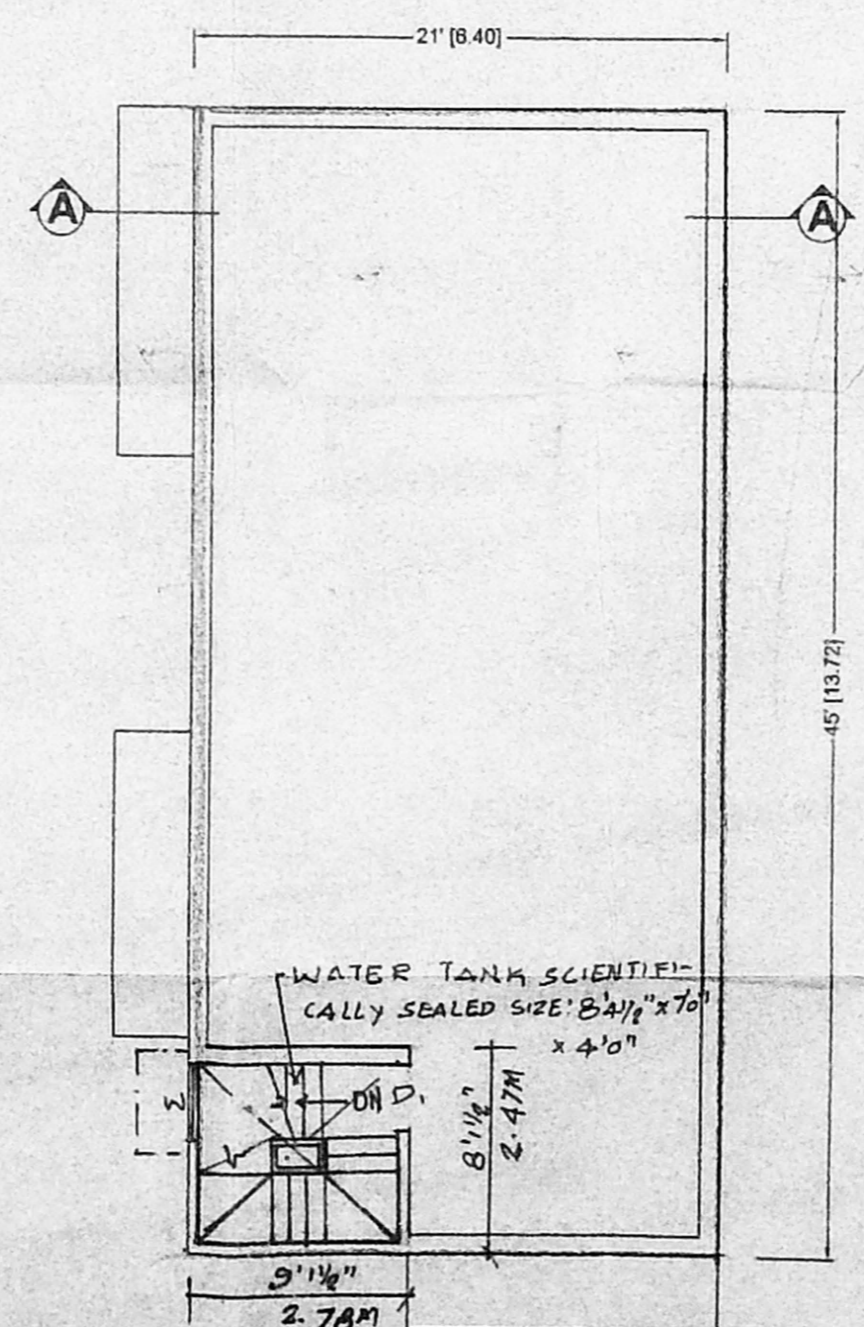

TERRACE FLOOR PLAN

OWNER
S. ATHIYAMAN, B.E.
Chartered Engineer
Class-I, Licensed Surveyor No-191
Co-operation of Chennai
33, Nathamun S. T. Nagar, Ch-17
LICENSED SURVEYOR.