


B/SPL/BLO/276/2001
Planning Permit No.
APPROVED
THIS IS VALID FOR 12 MONTHS FROM THE DATE OF ISSUANCE.
FOR MEMBER SECRETARY
CHENNAI METROPOLITAN
DEVELOPMENT AUTHORITY
CHENNAI-600 008.

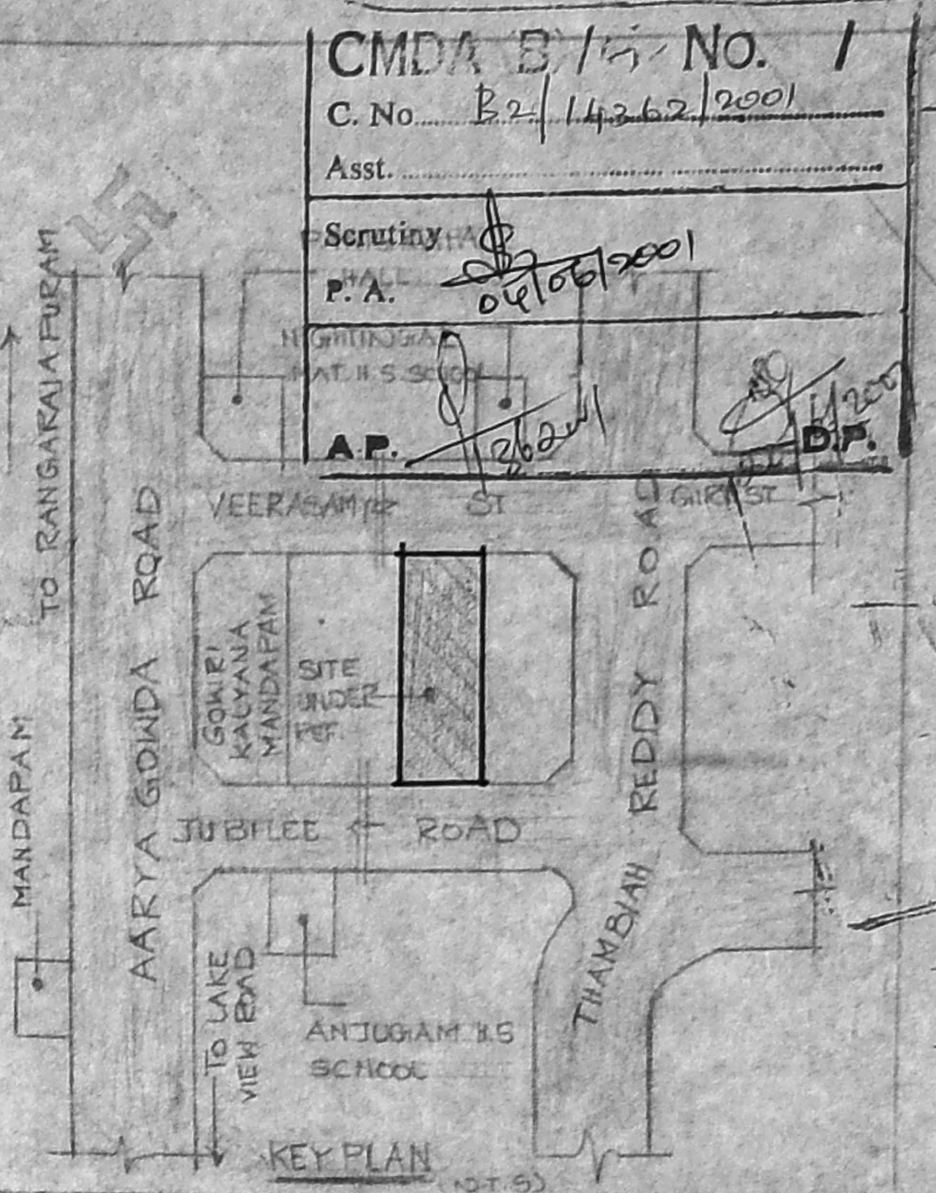

AREA STATEMENT

	SQ. FT.	SQ. M.
PLOT EXTENT:		
AS PER PATA	6553.00	609.01
AS AT SITE	6356.00	590.71
GROUND FLOOR	2090.60	194.29
FIRST FLOOR	2552.00	237.17
SECOND FLOOR	2552.00	237.17
THIRD FLOOR	2063.50	192.33
	9264.10	860.96
(SF) NON F.S.I. AREA:	253.13	23.73
PLOT COVERAGE:	40.15 %	
F.S.I:	1.46	

PLAN SHOWING THE PROPOSED BUILDING AT NO: 52 (OLD NO: 36) JUBILEE ROAD, AND NO: 15 (OLD NO: 8) VEERASAMY STREET, T.S. NO: 11 OF BLOCK NO. 1, MAMBALAM, AND T.S. NO: 45/1 AND 45/2 OF BLOCK NO: 47, PULIYUR, CHENNAI. JUBILEE ROAD ZONE: B, DIV. NO: 125 VEERASAMY ST. ZONE: B, DIV. NO: 124

SHEET NO. 2 OF 2

SCHEDULE OF JOINERY

MD. MAIN DOOR	3'3" X 7'0"
D1 DOOR	3'0" X 7'0"
D2 DOOR	2'6" X 7'0"
W WINDOW	6'0" X 4'0"
W1 - D2	4'0" X 4'0"
W2 - DOOR	4'0" X 3'0"
V VENTILATOR	2'9" X 1'8"






COLOUR INDEX

PROPOSED	[Color swatch]
ROAD	[Color swatch]
BOUNDARY	[Color swatch]

OWNER / POWER HOLDER
[Signature]
N. S. Radhakrishnan

LICENSED SURVEYOR
[Signature]

REVISIONS
1. [Signature]
2. [Signature]
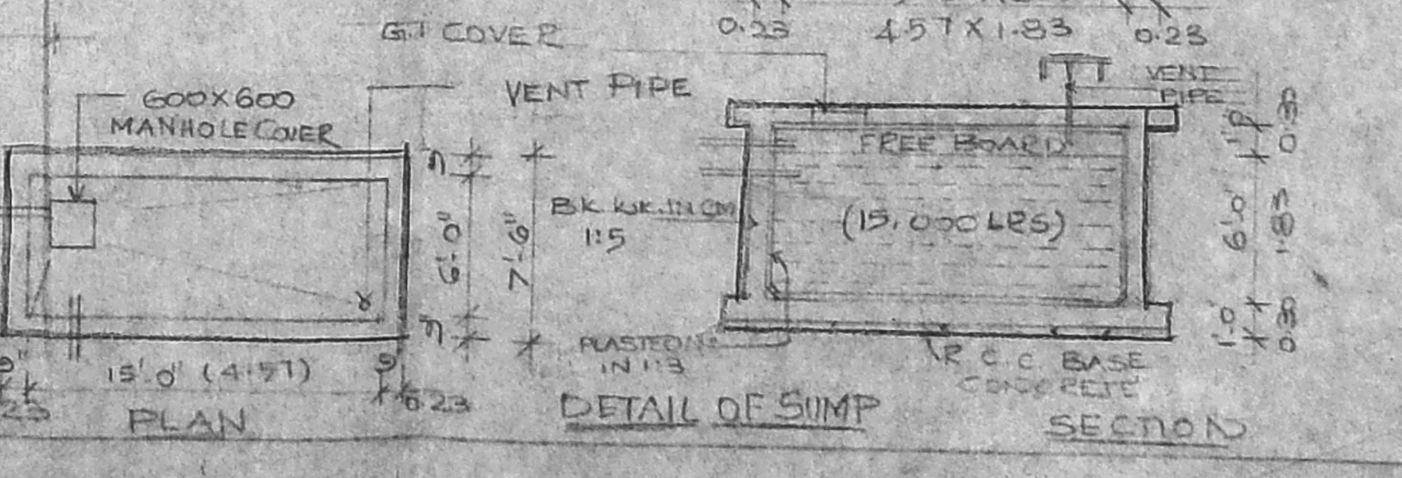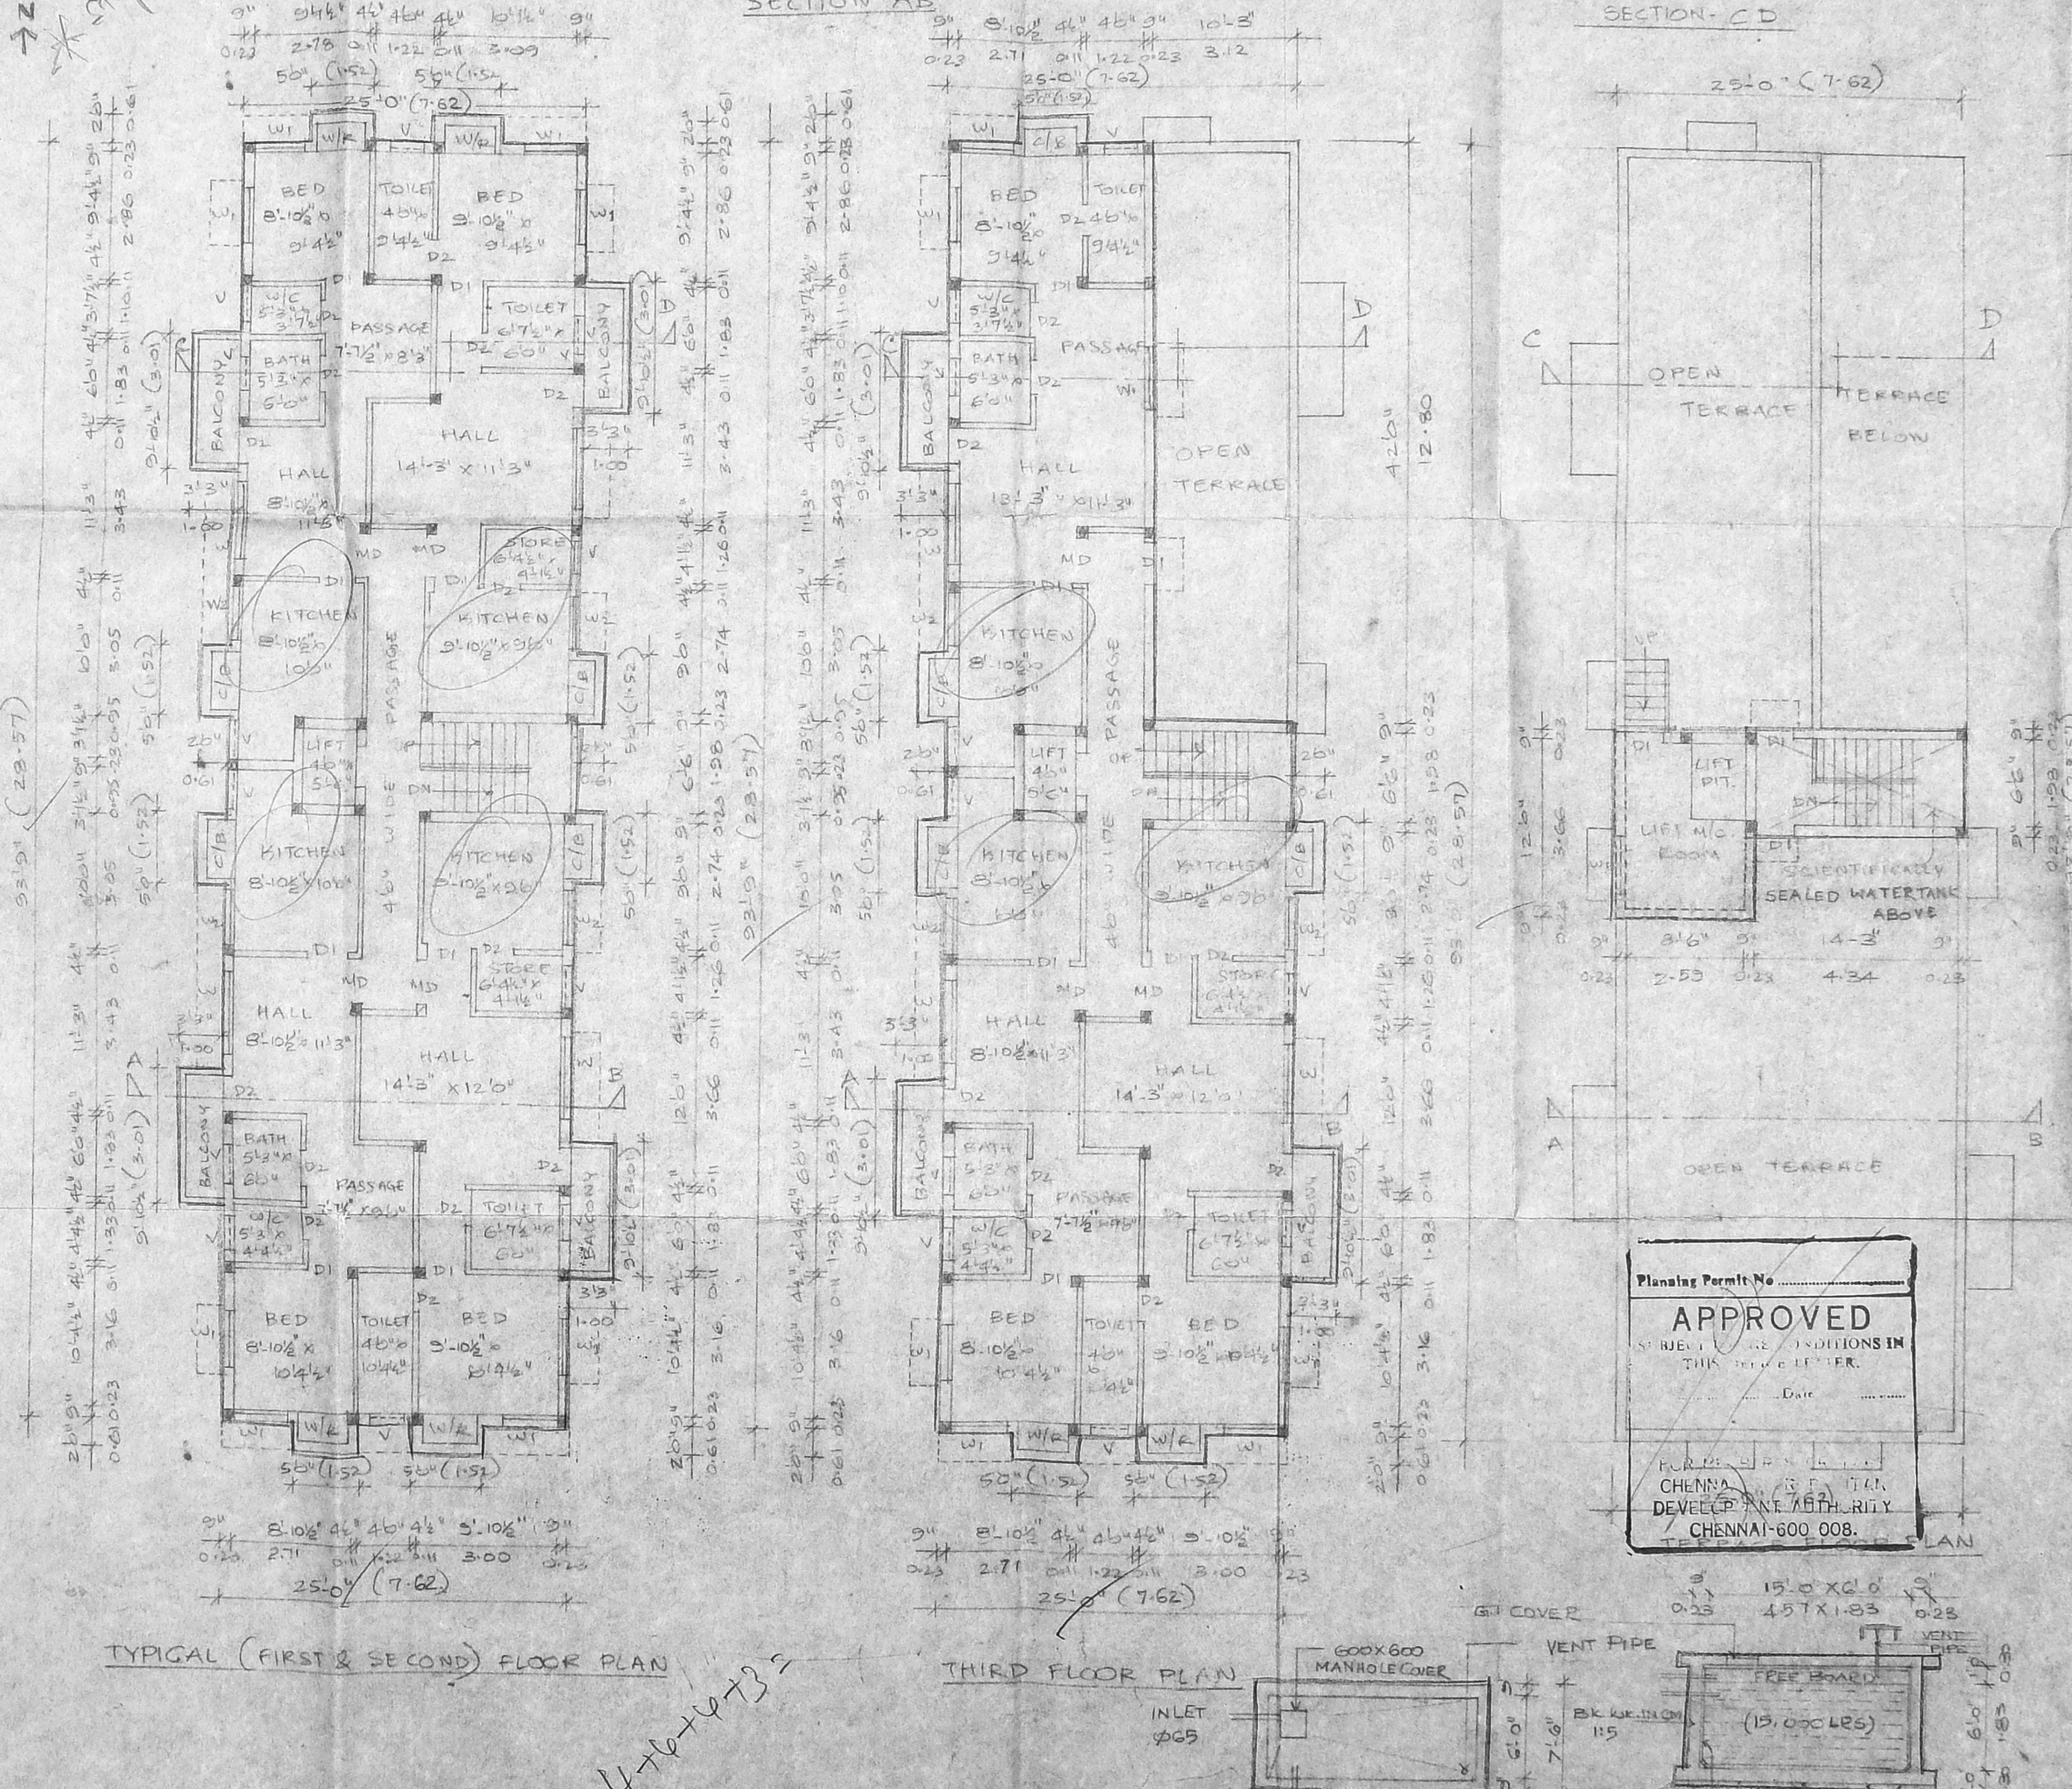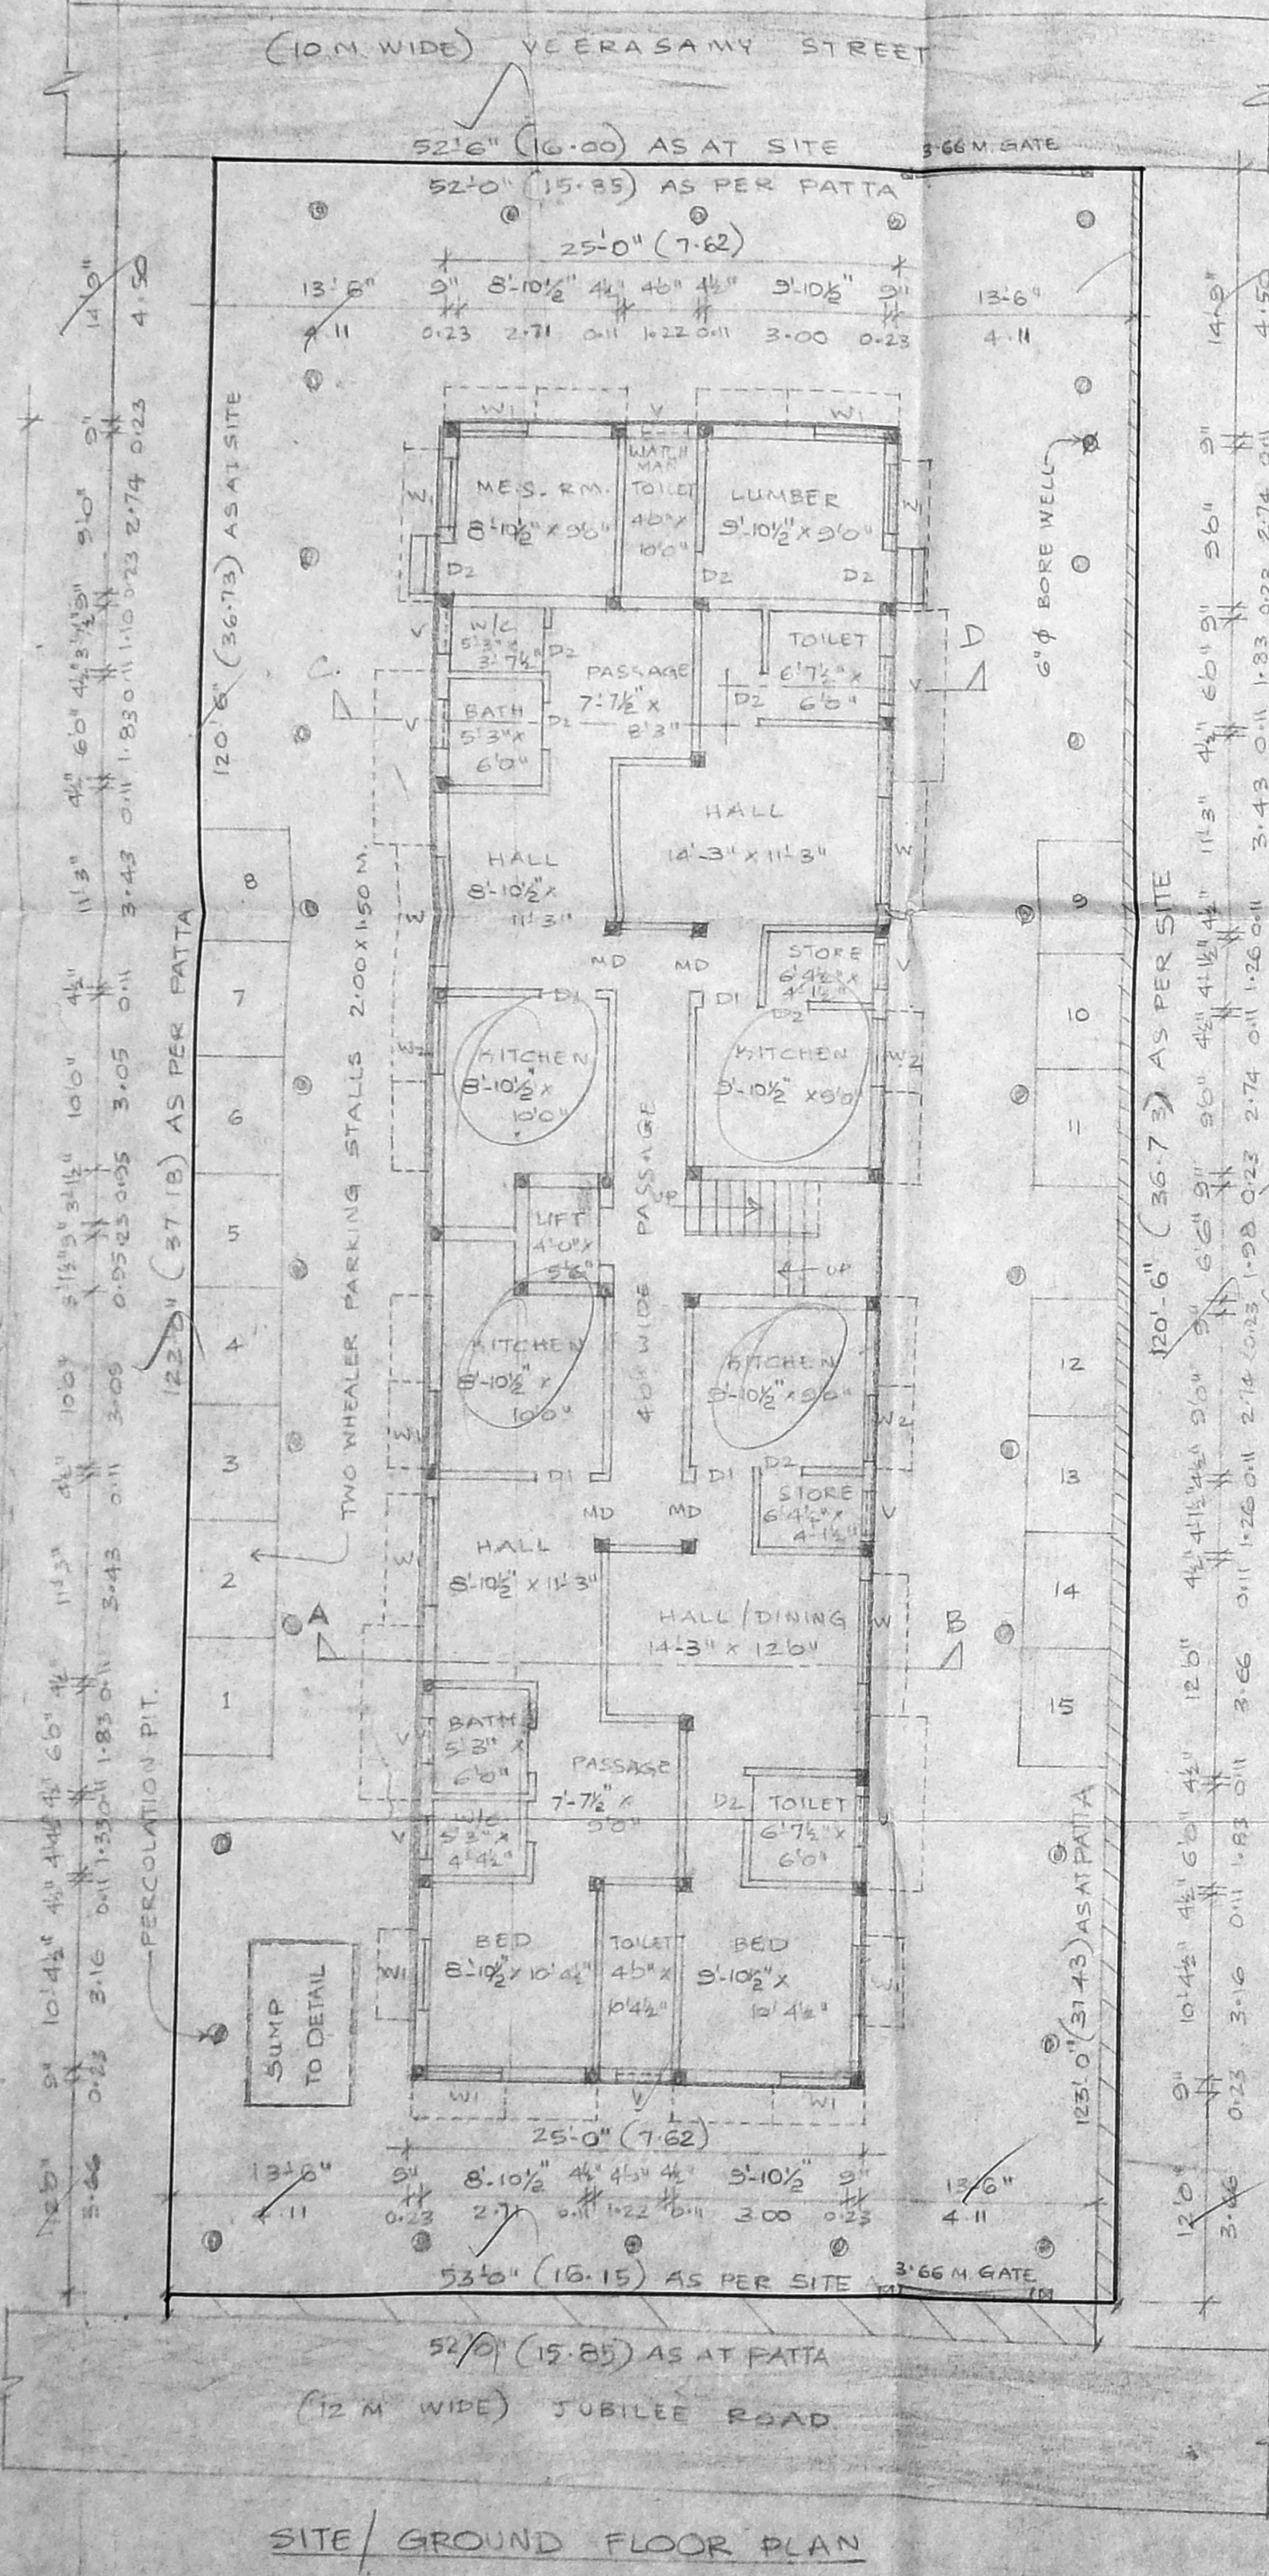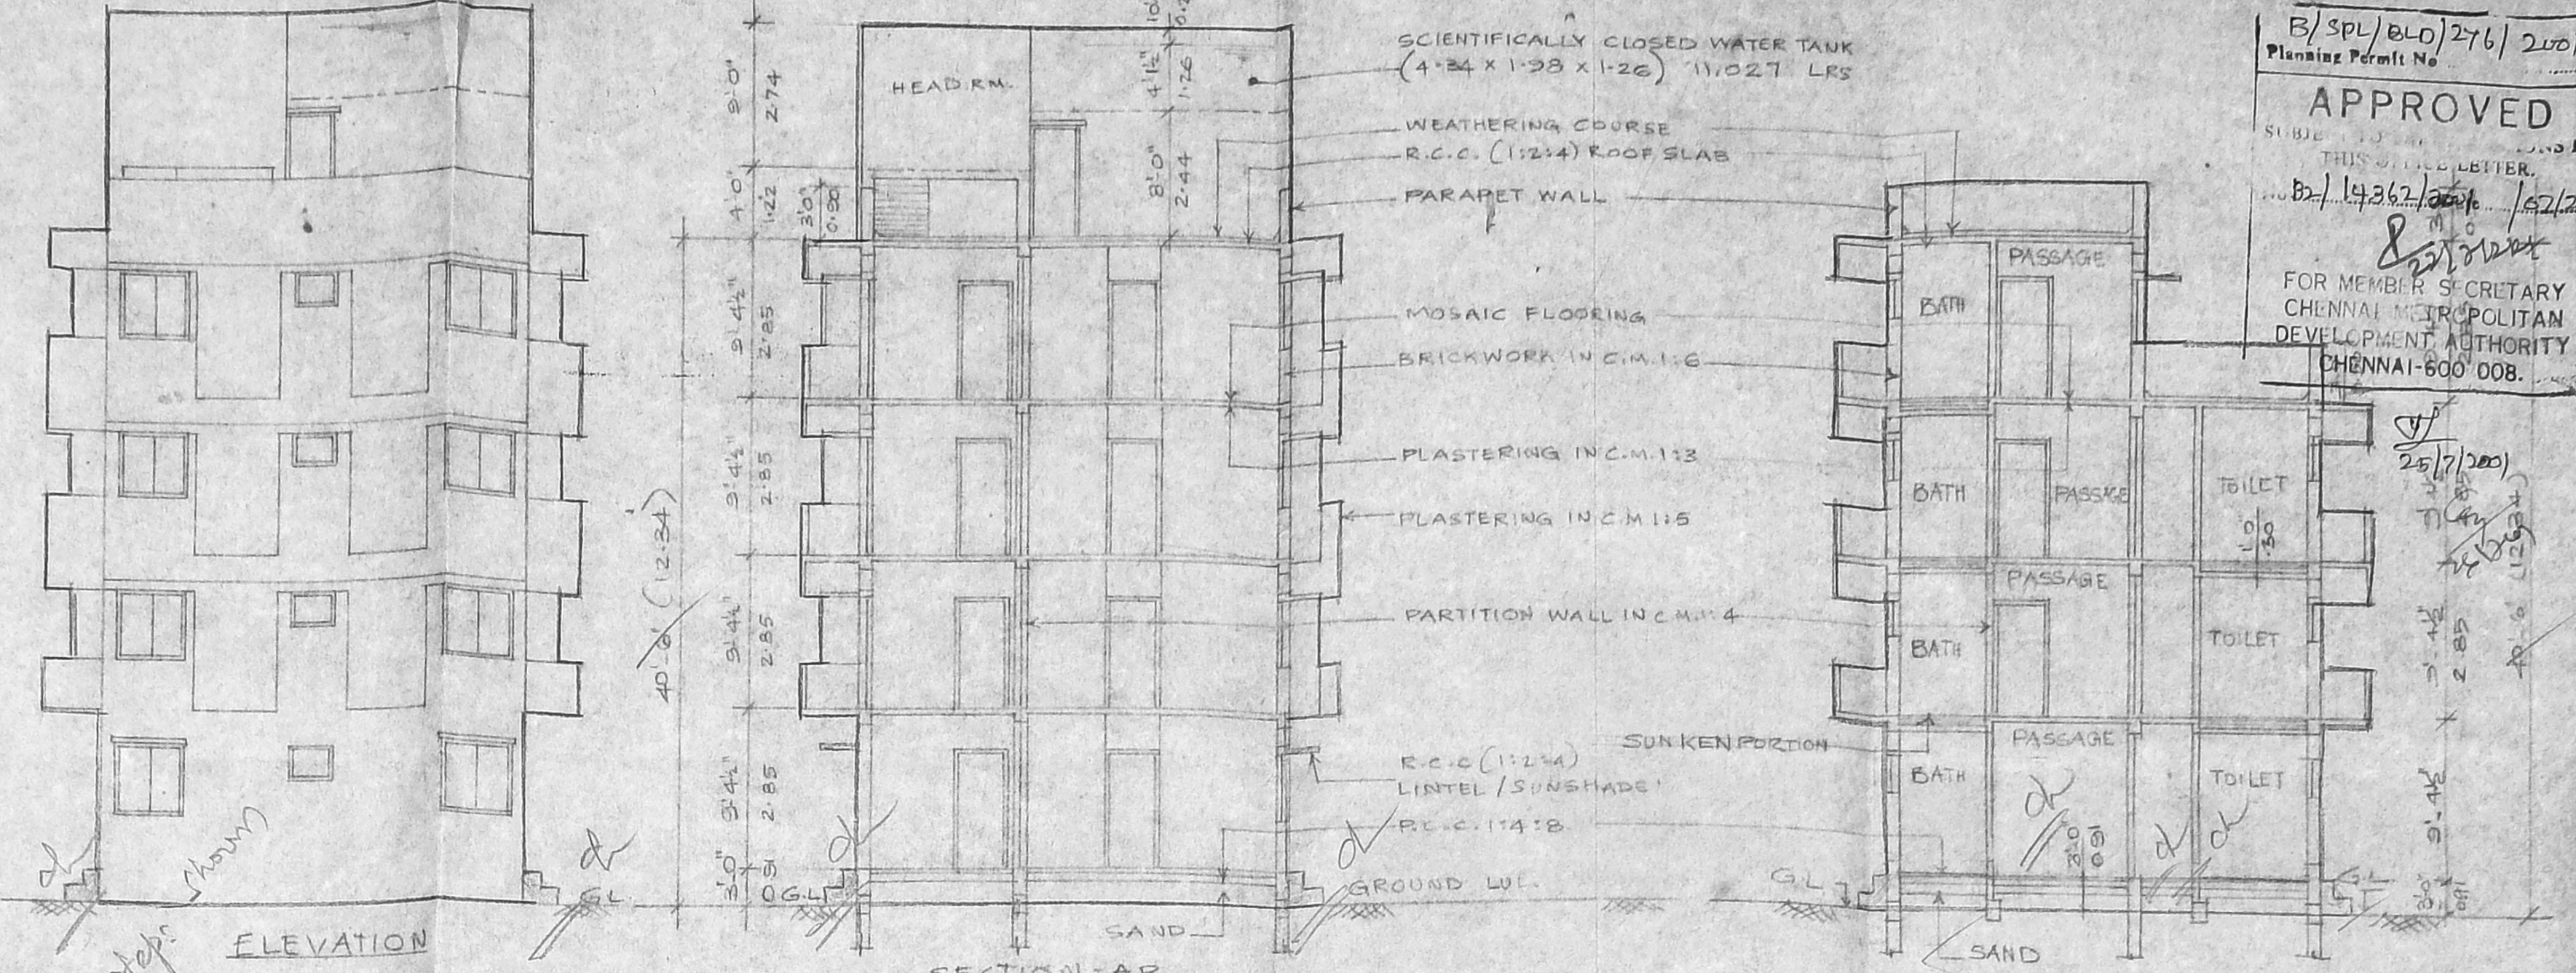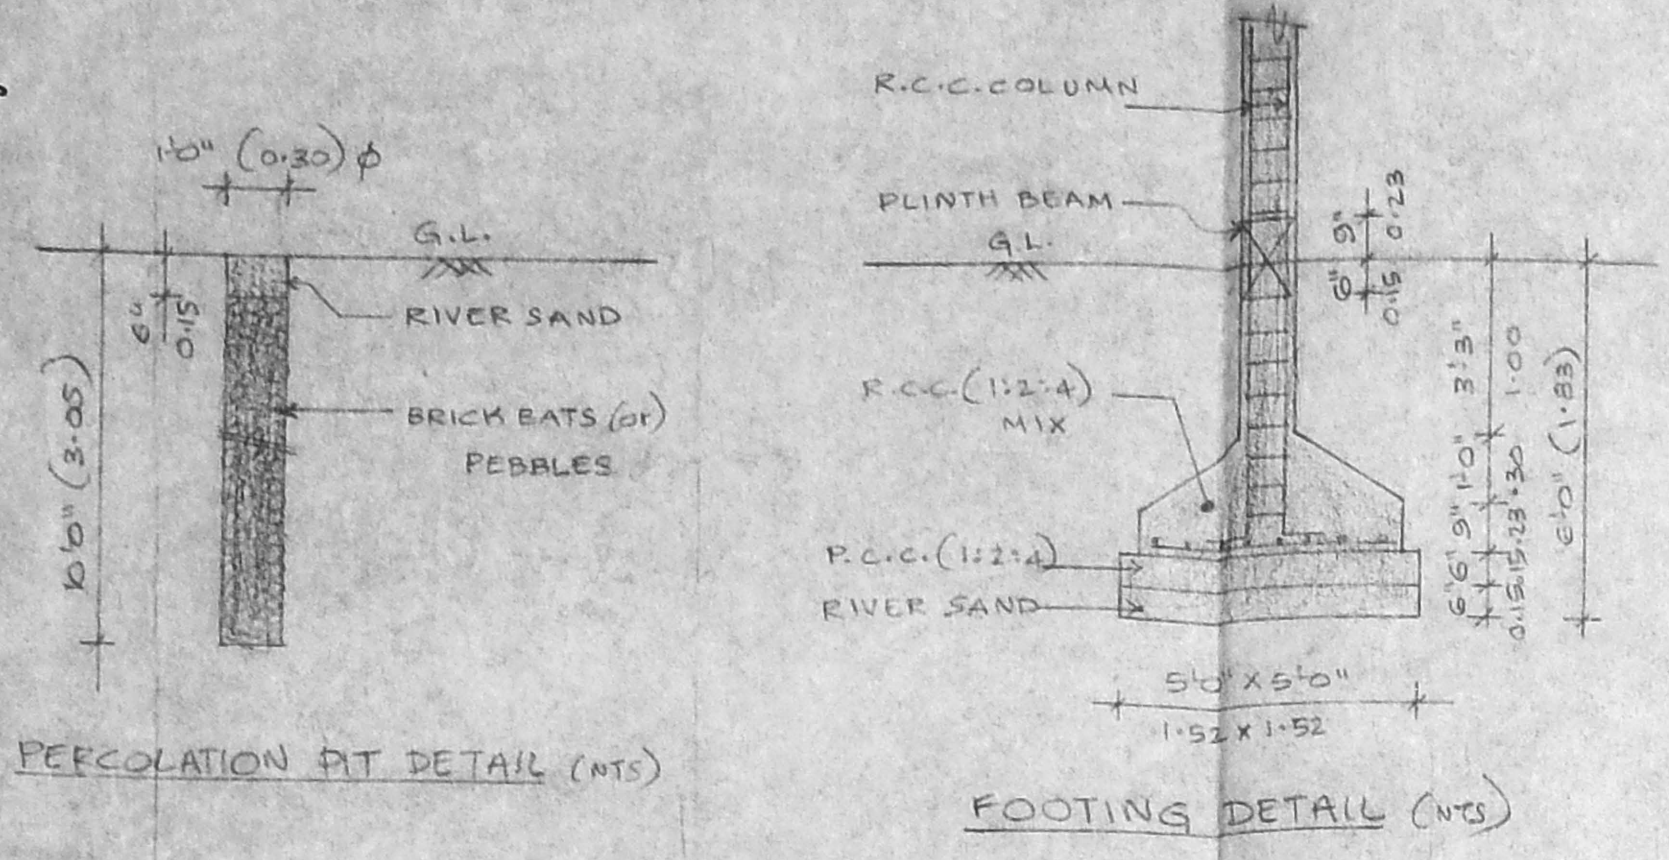

Planning Permit No.
APPROVED
FOR MEMBER SECRETARY
CHENNAI METROPOLITAN
DEVELOPMENT AUTHORITY
CHENNAI-600 008.

4-10-10