

Schedule of Openings

Items	Description	Size

Specifications













Color Index

Proposed
 Road/Street
 Boundary/Site

Area Statement


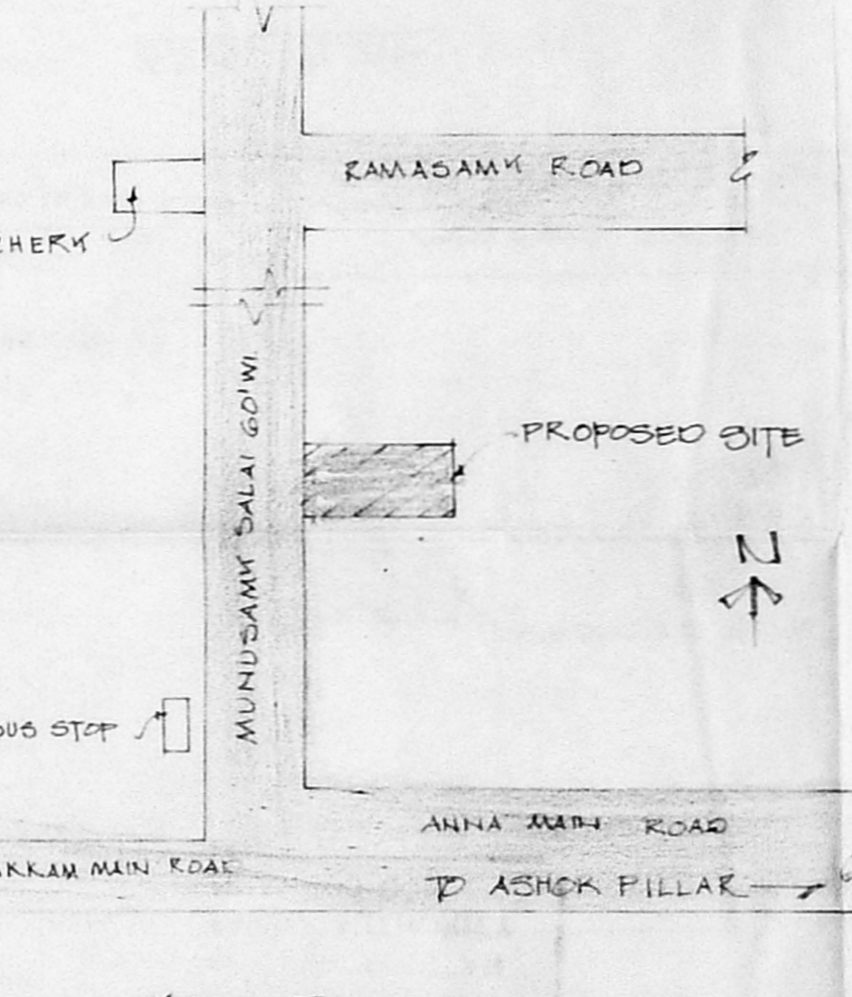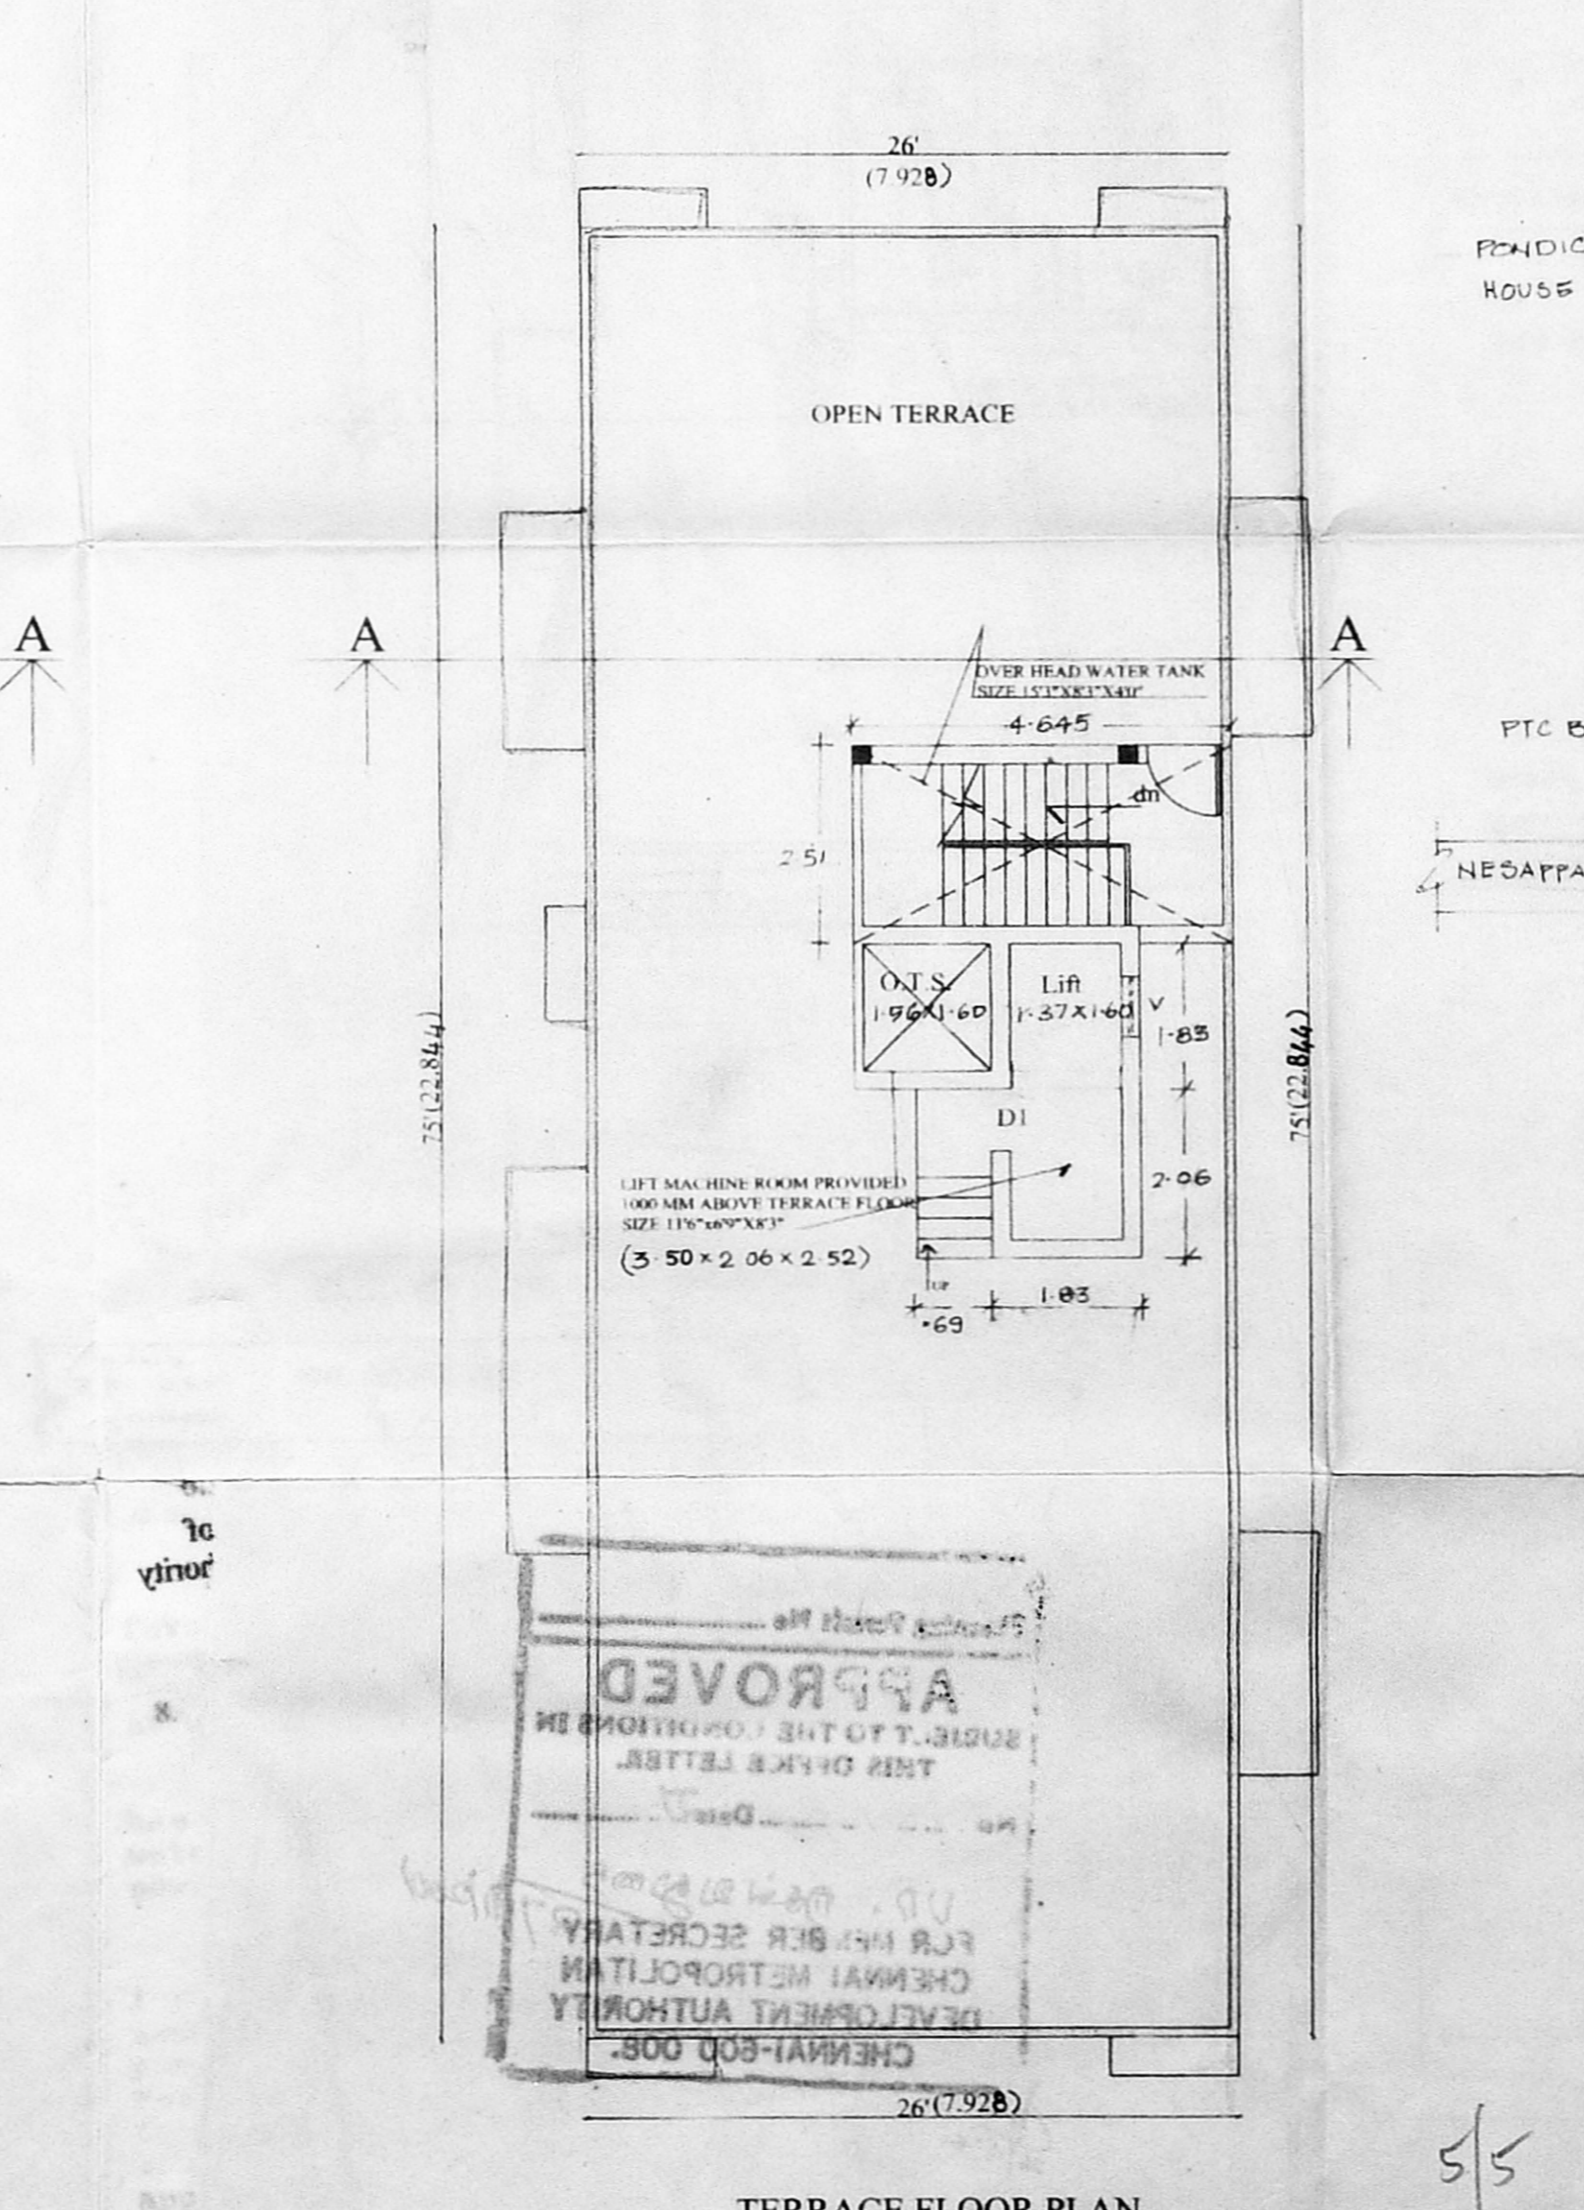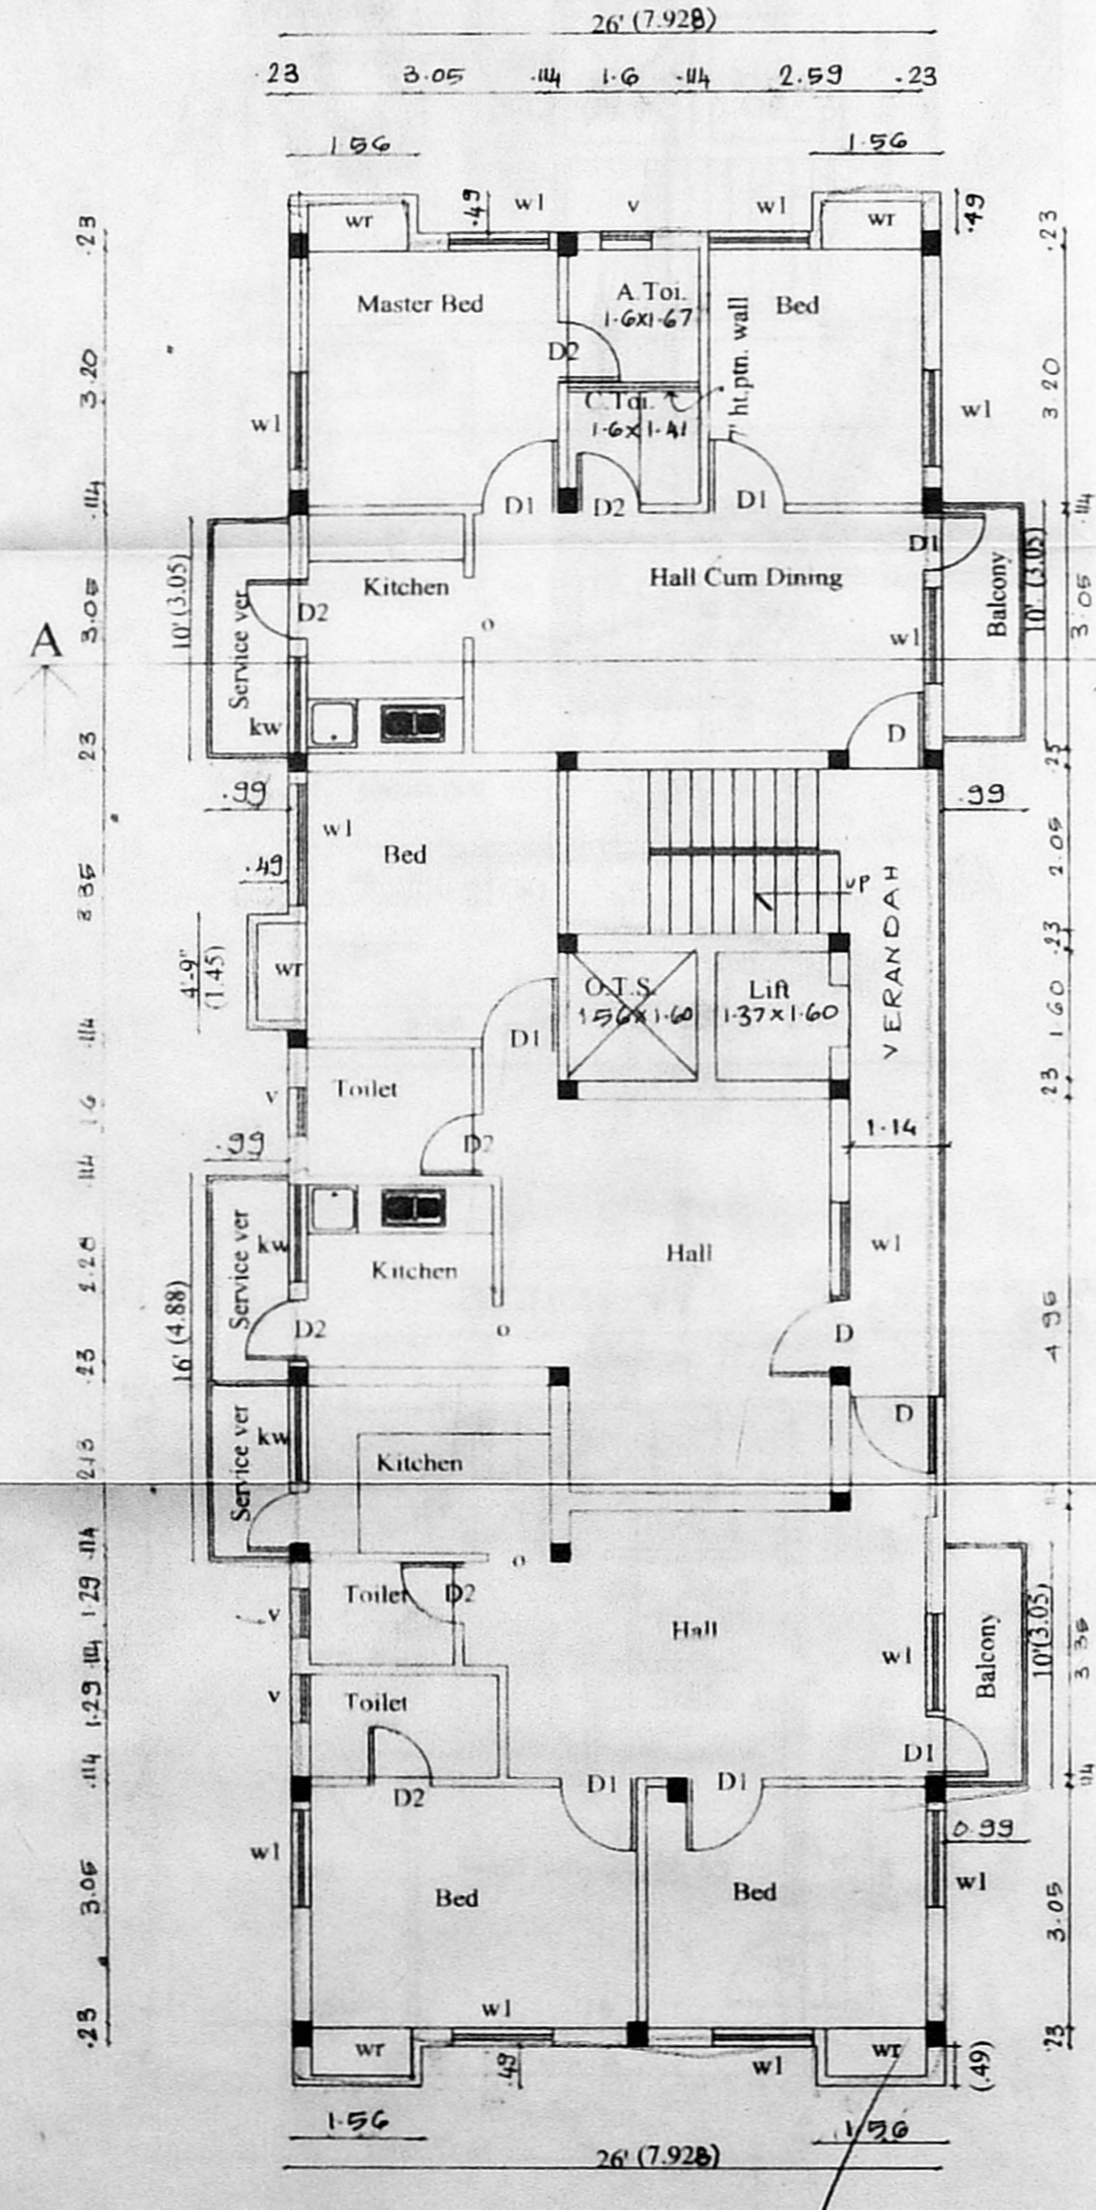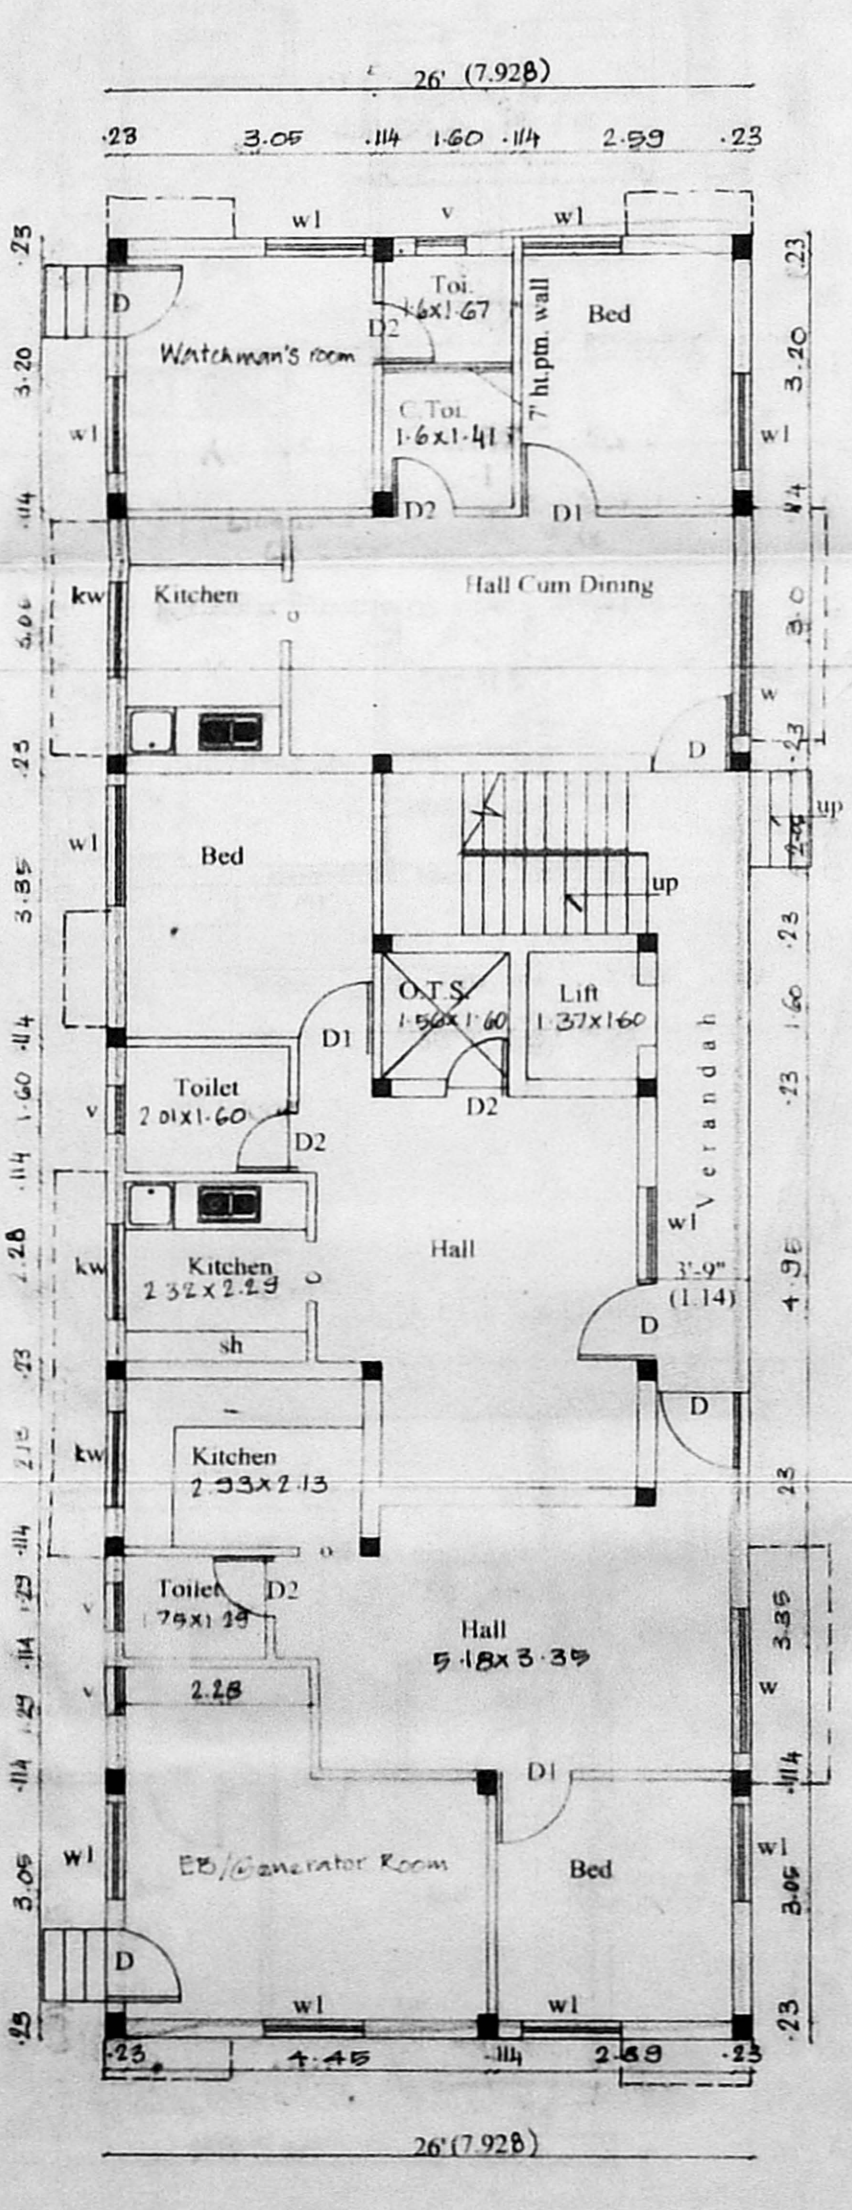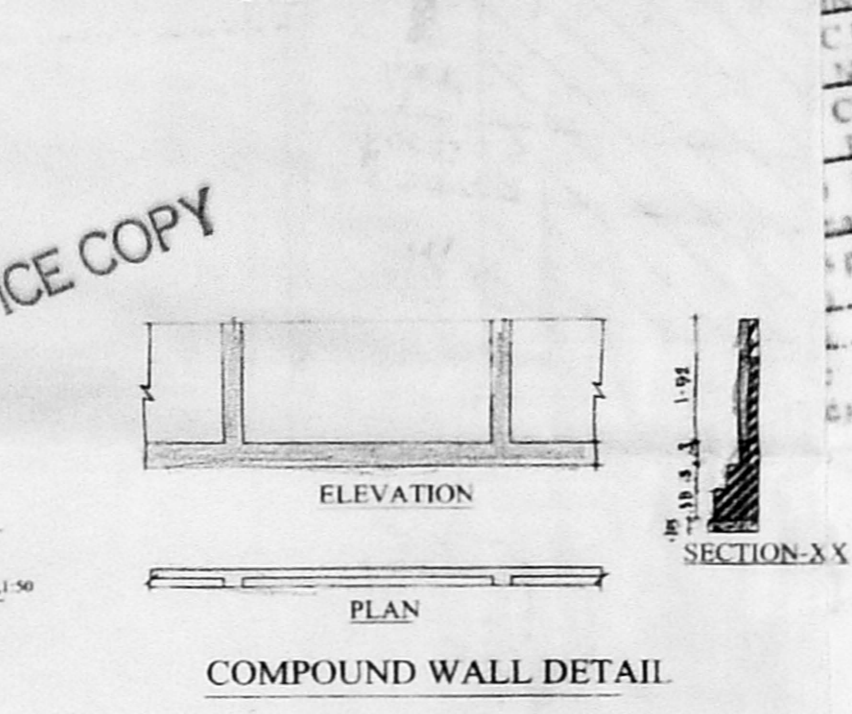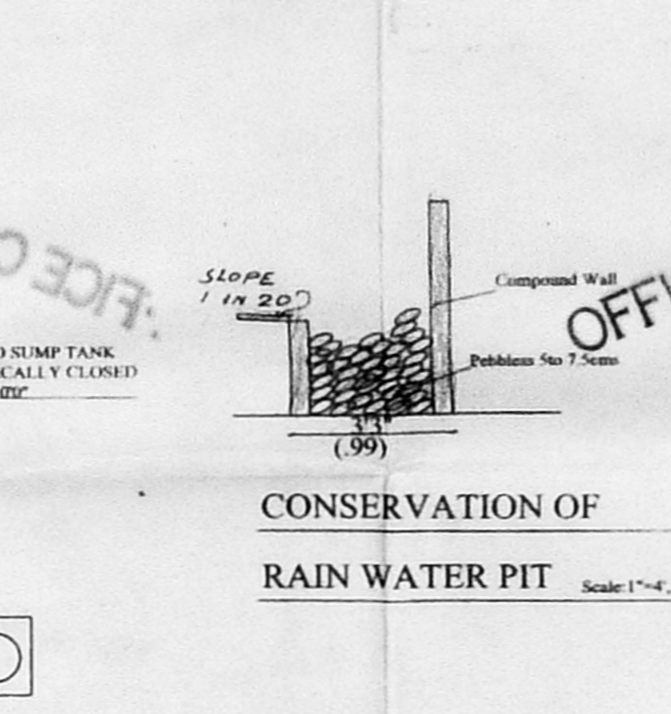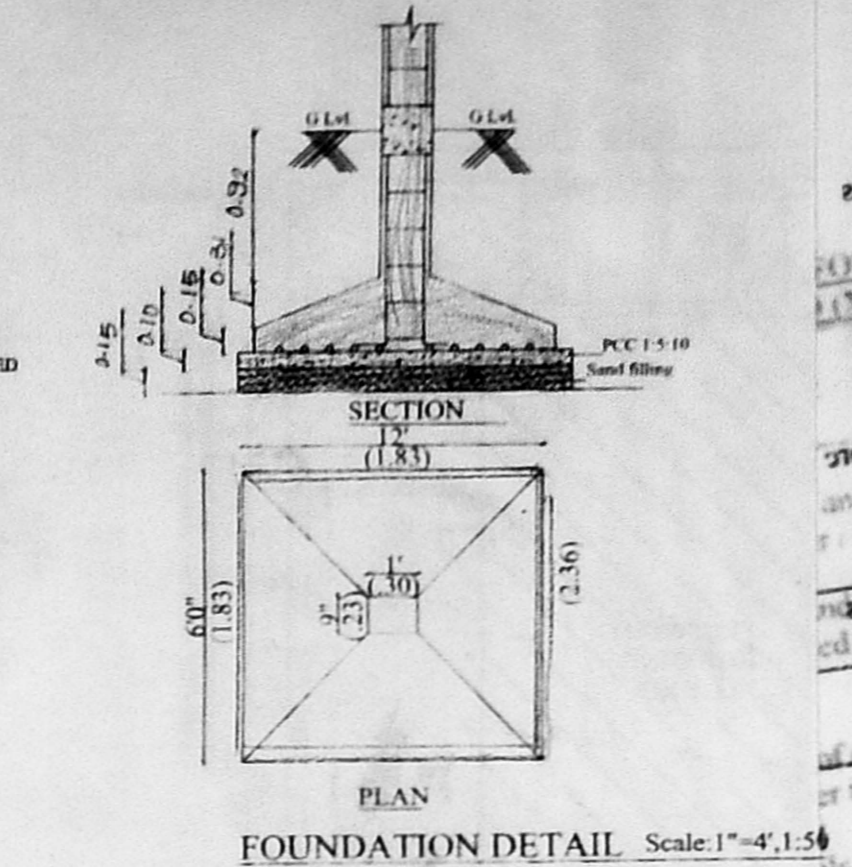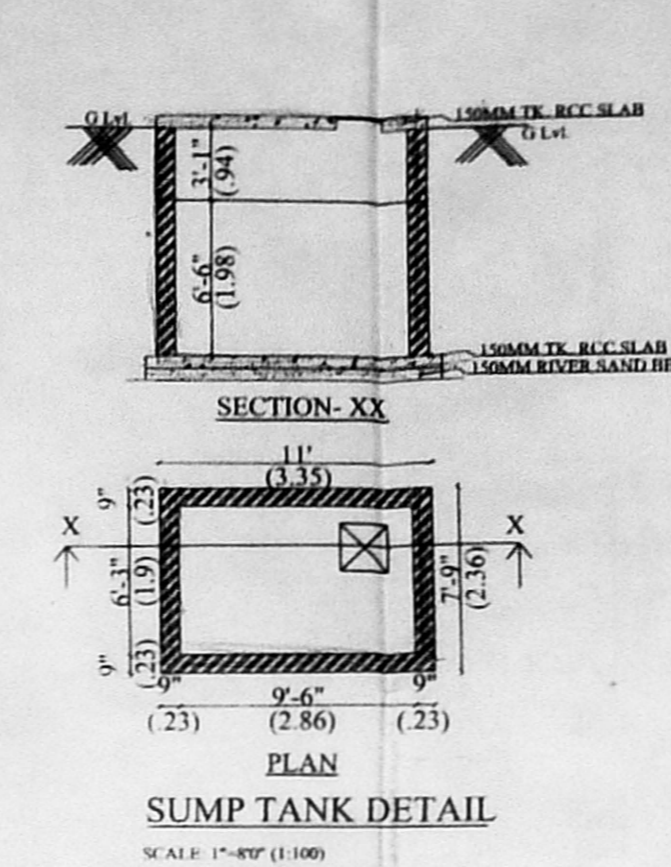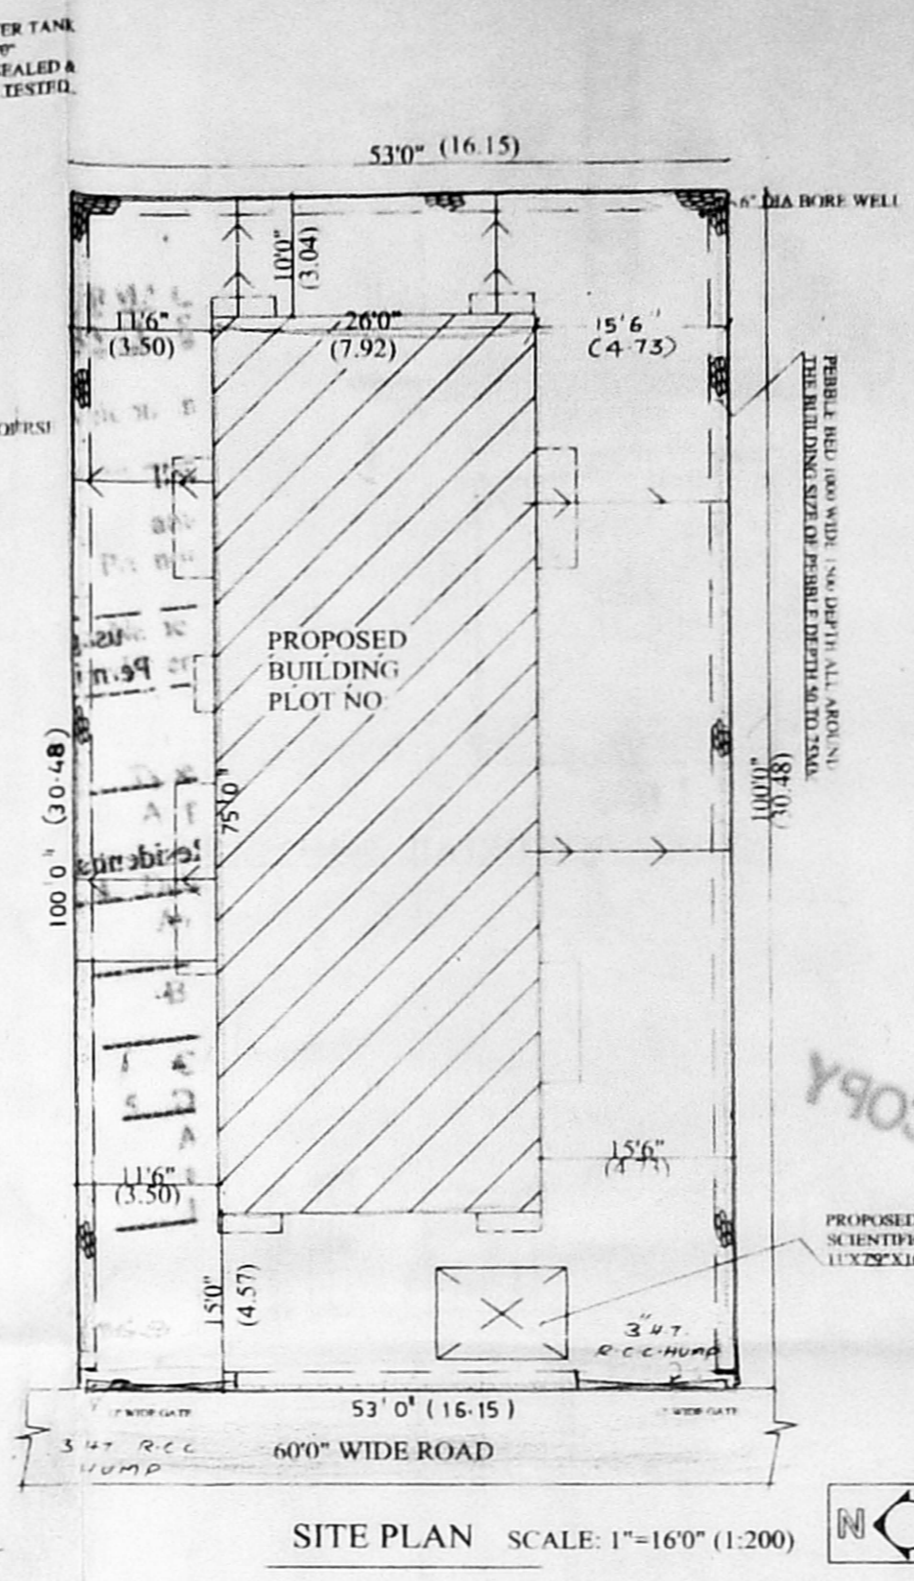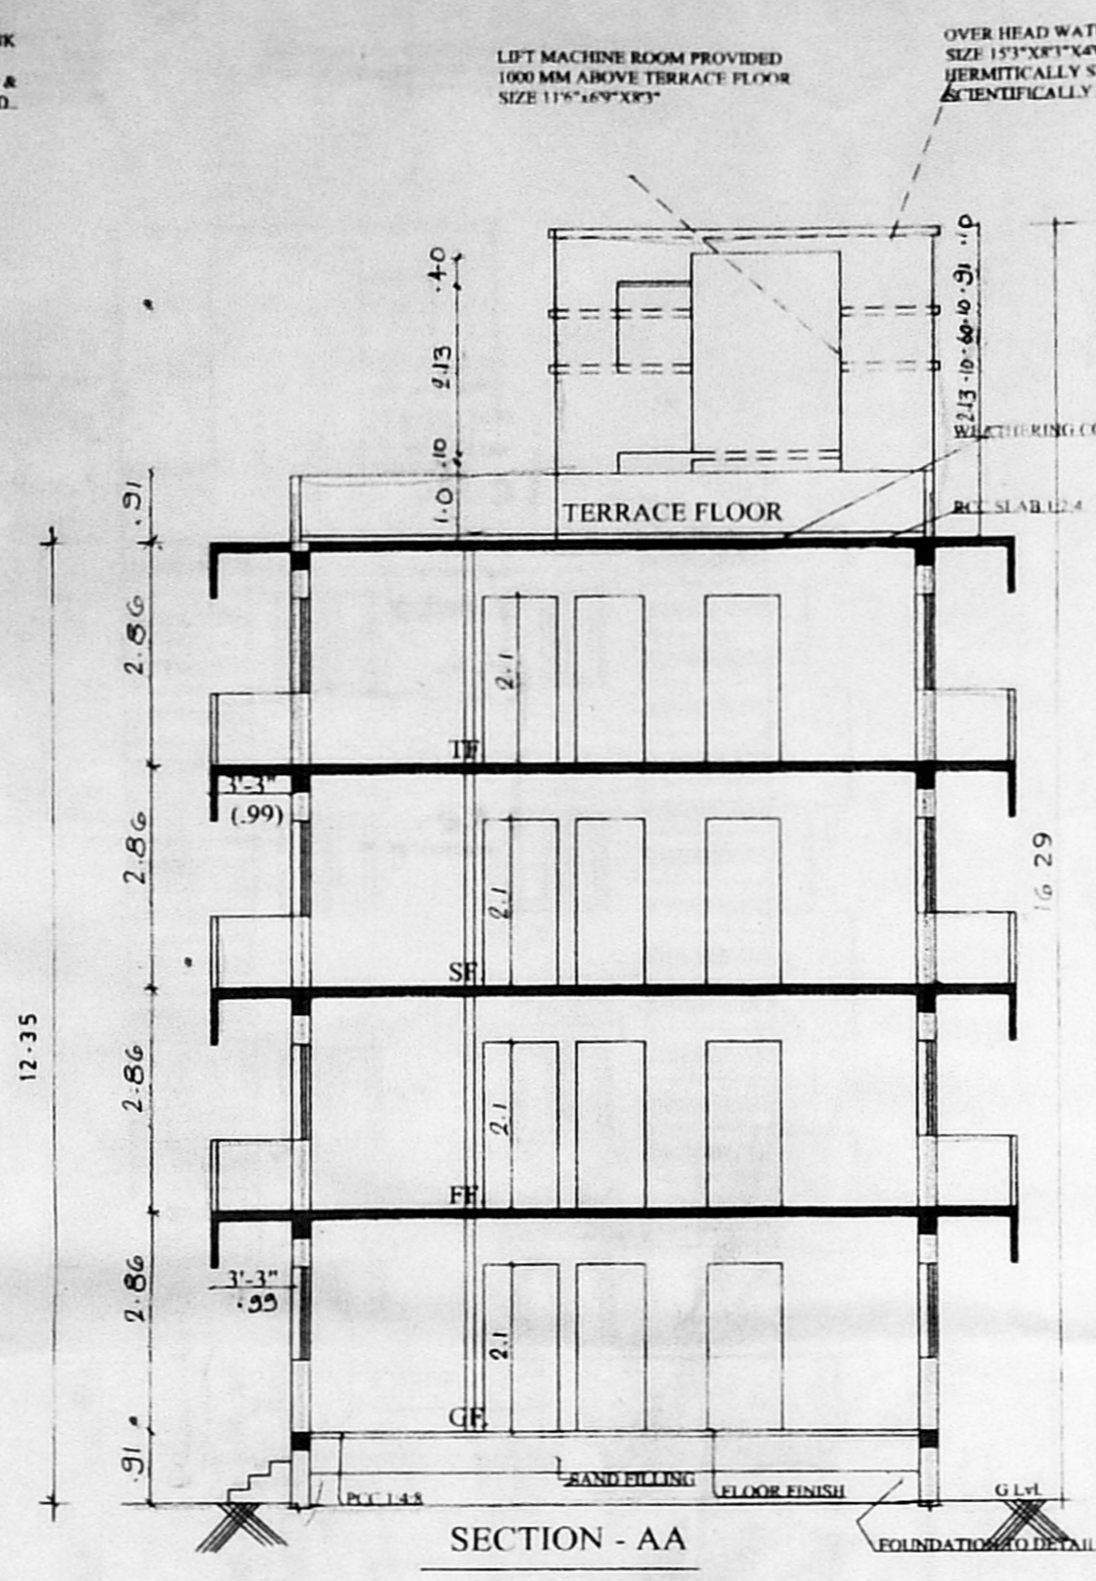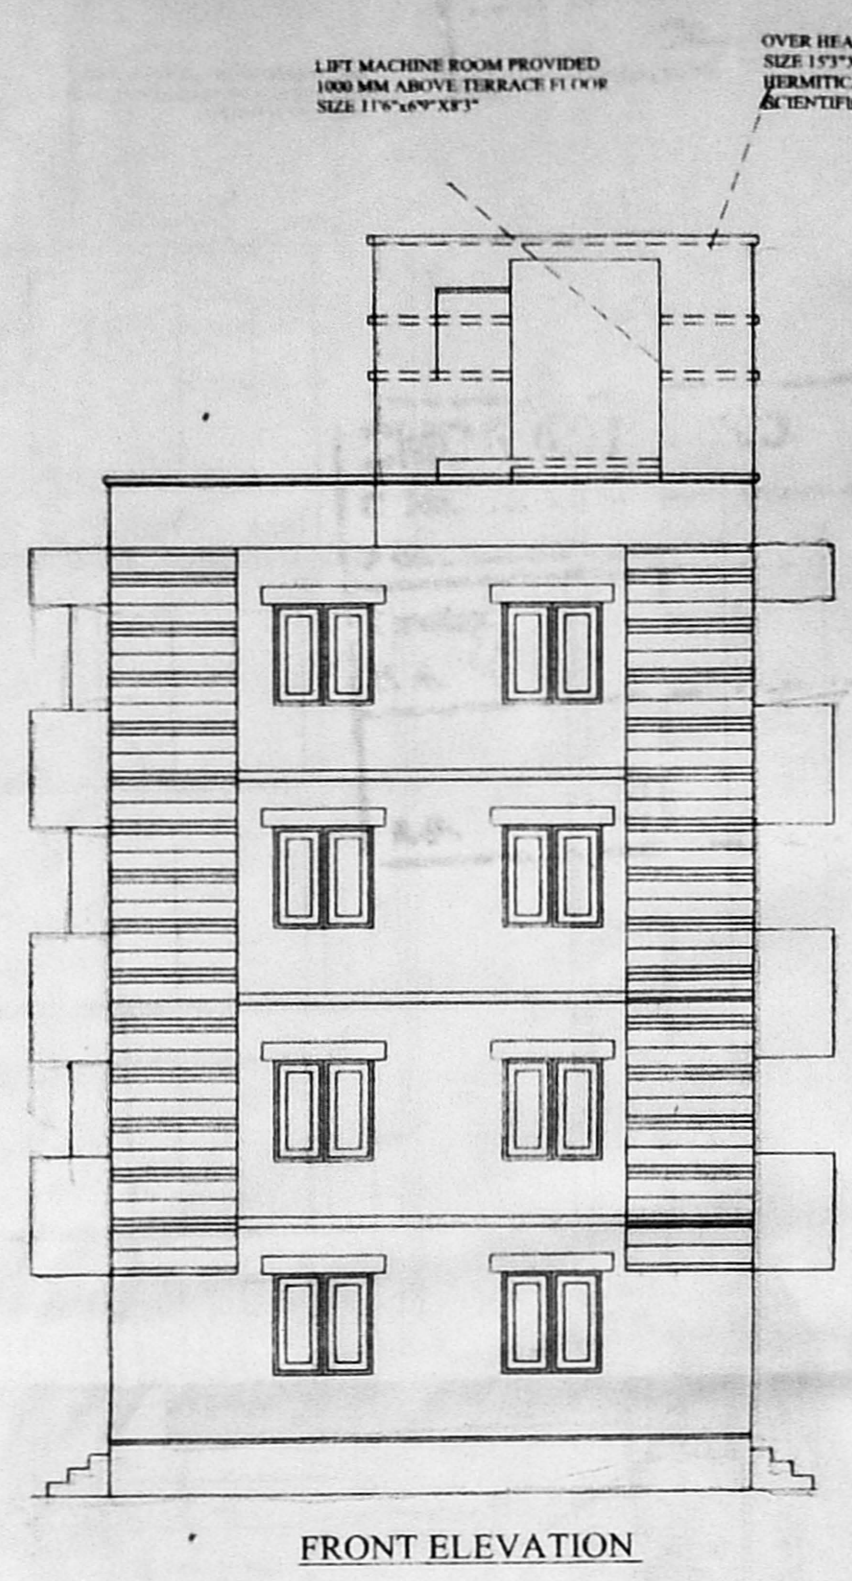

APPROVED
 SUBJECT TO THE CONDITIONS IN THIS OFFICE LETTER.
 N.B.2/20083/2001 Date: 27.11.2001
 U.P. MEMBER SECRETARY
 CHENNAI METROPOLITAN DEVELOPMENT AUTHORITY
 CHENNAI-600 008.

B/SPL.BLD/428/2001
 Planning Permit No. 428/2001
 APPROVED
 SUBJECT TO THE CONDITIONS IN THIS OFFICE LETTER.
 N.B.2/20083/2001 Date: 27.11.2001
 U.P. MEMBER SECRETARY
 CHENNAI METROPOLITAN DEVELOPMENT AUTHORITY
 CHENNAI-600 008.

Proposed Residential Apartments at old door no:26/New door no 67, Plot no:1054,Munusamy salai, K.K.Nagar ,chennai-78 T.S.No:11,Block No:46 Virugambakkam village

Owner's signature
 Engineer's signature

A. NAKASIMIAN, IAS
