

JOINERIES		OFFICE COPY	
D	DOOR	CMDA (B) / 10448.13 / 1	
D1	DOOR	C. No B2/39598/2003/2.13	
D2	DOOR	Asst. 0.76 x 2.13	
W	WINDOW	Scrutiny 0.91 x 1.30	
W1	"	P.A. 0.91 x 1.30	
V	VENTILATOR		

SPECIFICATION


SAND FILLING IN FOUNDATION
 RCC 1:4:8 IN FOUNDATION
 BRICK WORK IN CRT 1:3:5
 RCC WORK IN 1:2:4
 PLASTERING IN CRT 1:4

AREA DETAIL

PLOT EXTENT	m ²
G. FLOOR	330.5
F. FLOOR	124.9
S. FLOOR	164.1
TOTAL	462.1

COLOUR INDEX

ROADS BOUNDARY PROPOSAL

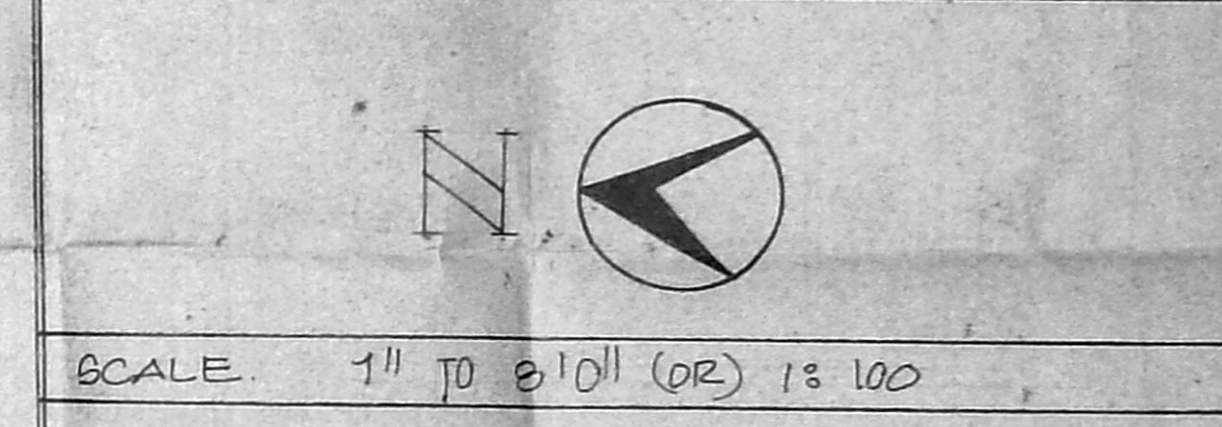

PLAN SHOWING THE PRO. RESIDENTIAL BUILDING IN T.S. NO. 57, BLOCK NO. 43 OF KODAMBAKKAM VILLAGE, AT DOOR NO. 11, POSTAL COLONY 1st ST, WEST MIAMBALAM, CHENNAI-33.

OWNER'S SIGNATURE

[Signature]

LICENSED SURVEYOR

K. SELVAM, B.E., AME, CE (S.A.)
 Consulting Civil Engineer, Chartered Engineer
 Approved Value & Licensed Categories
 Class-I Reg. No. 78/201-2002
 Co. of Reg. No. 78/201-2002
 NEW No. 9, Old No. 54,
 Mogappair East, Chennai-600 060,
 Phone: 6562050.

