
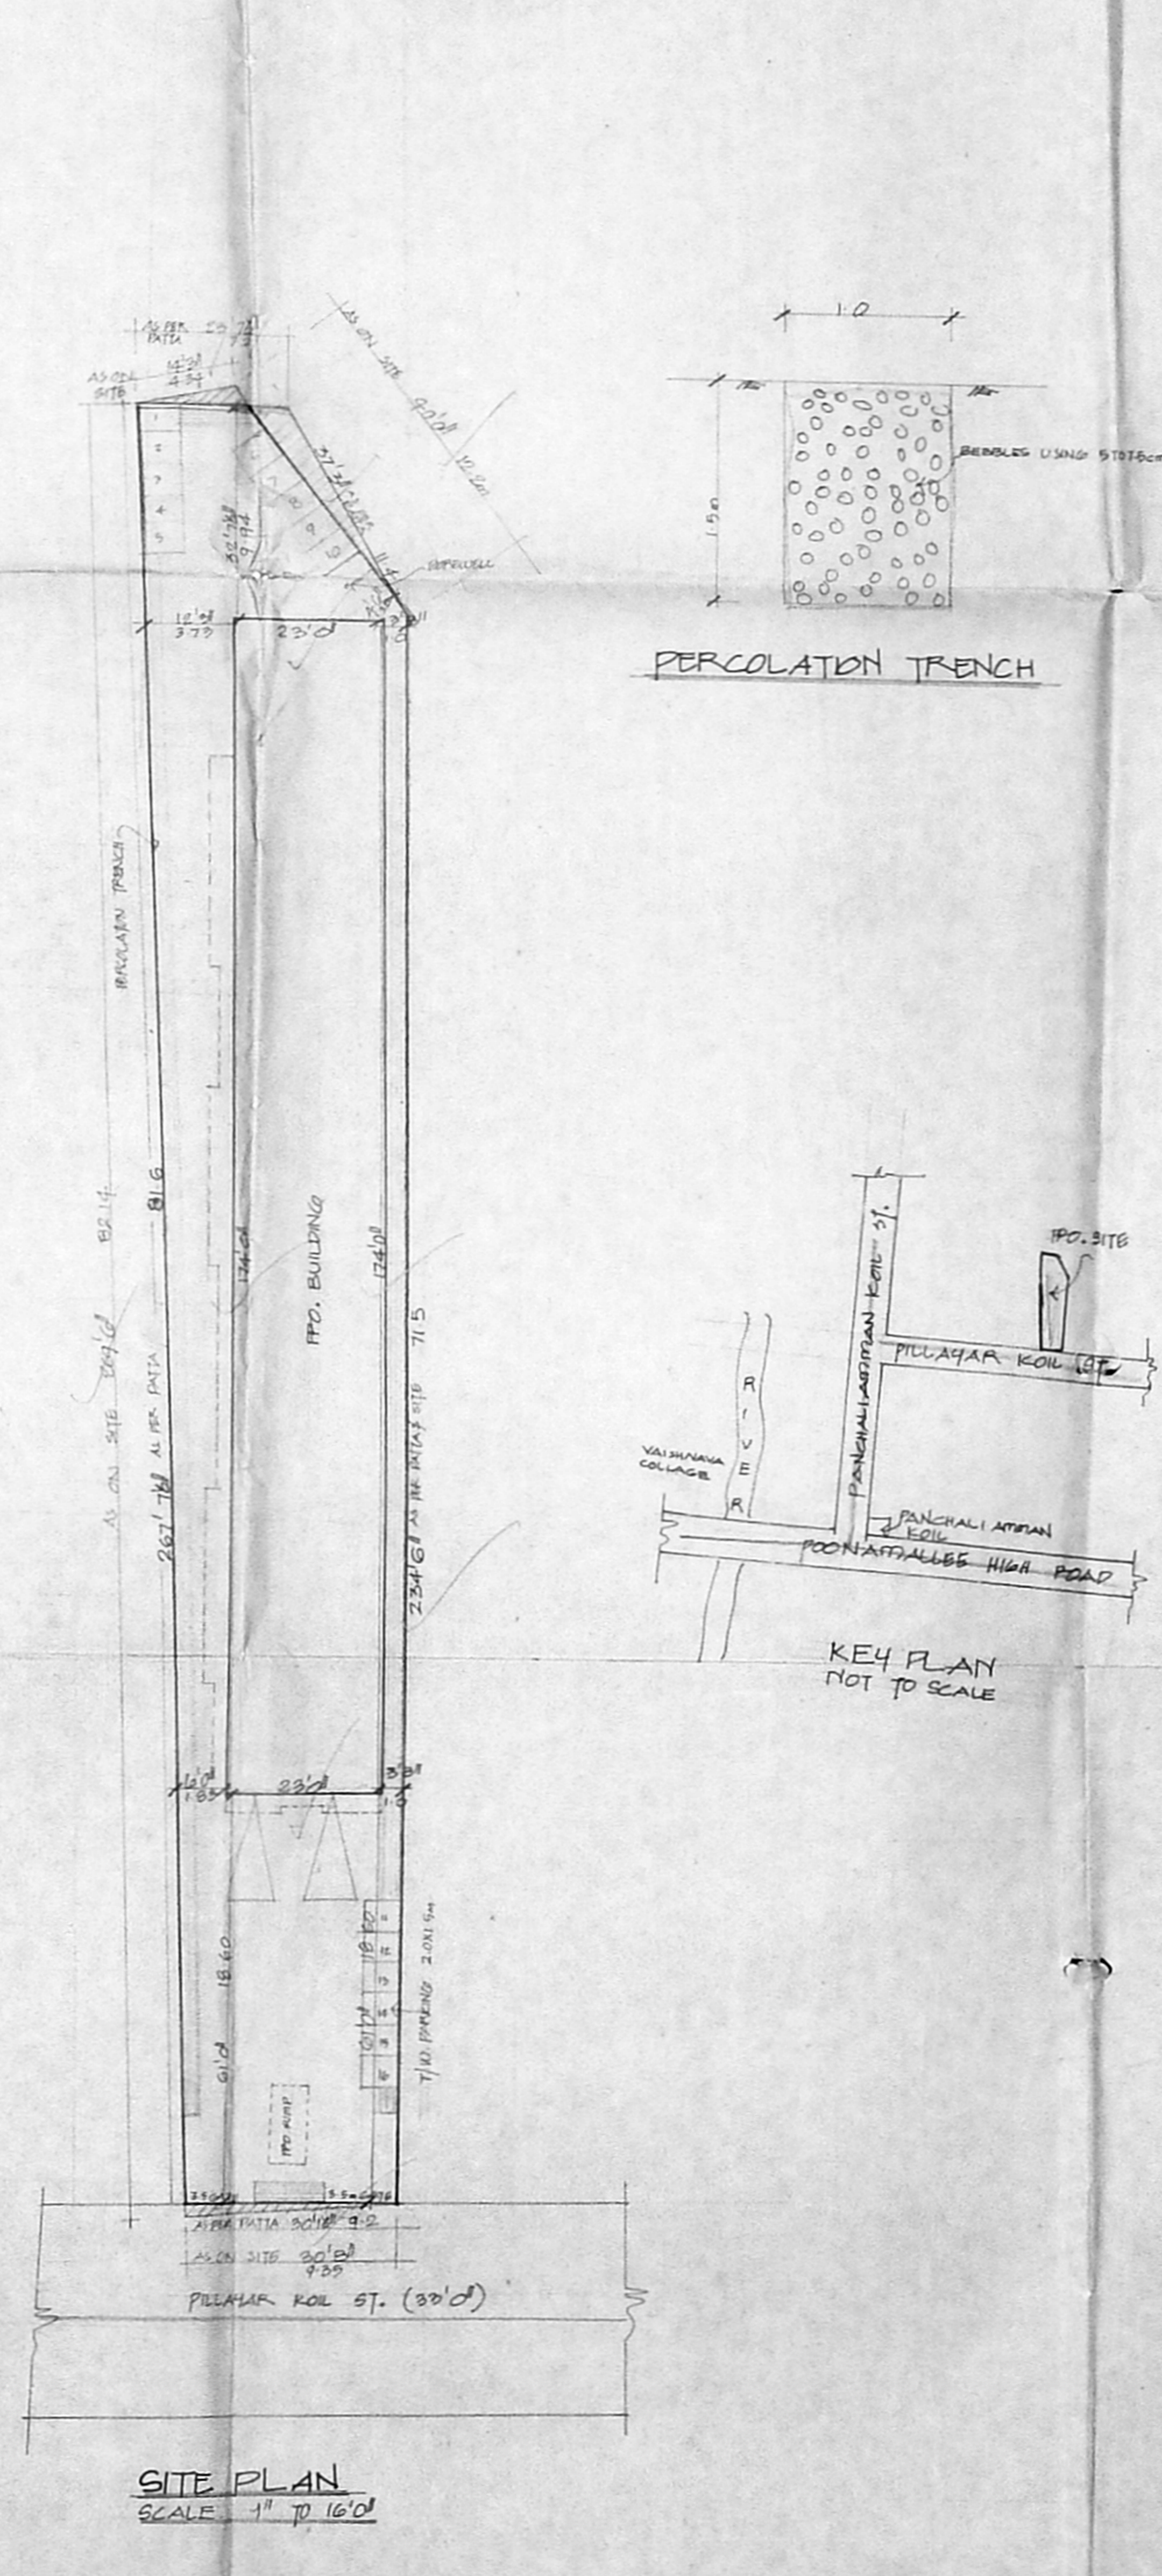
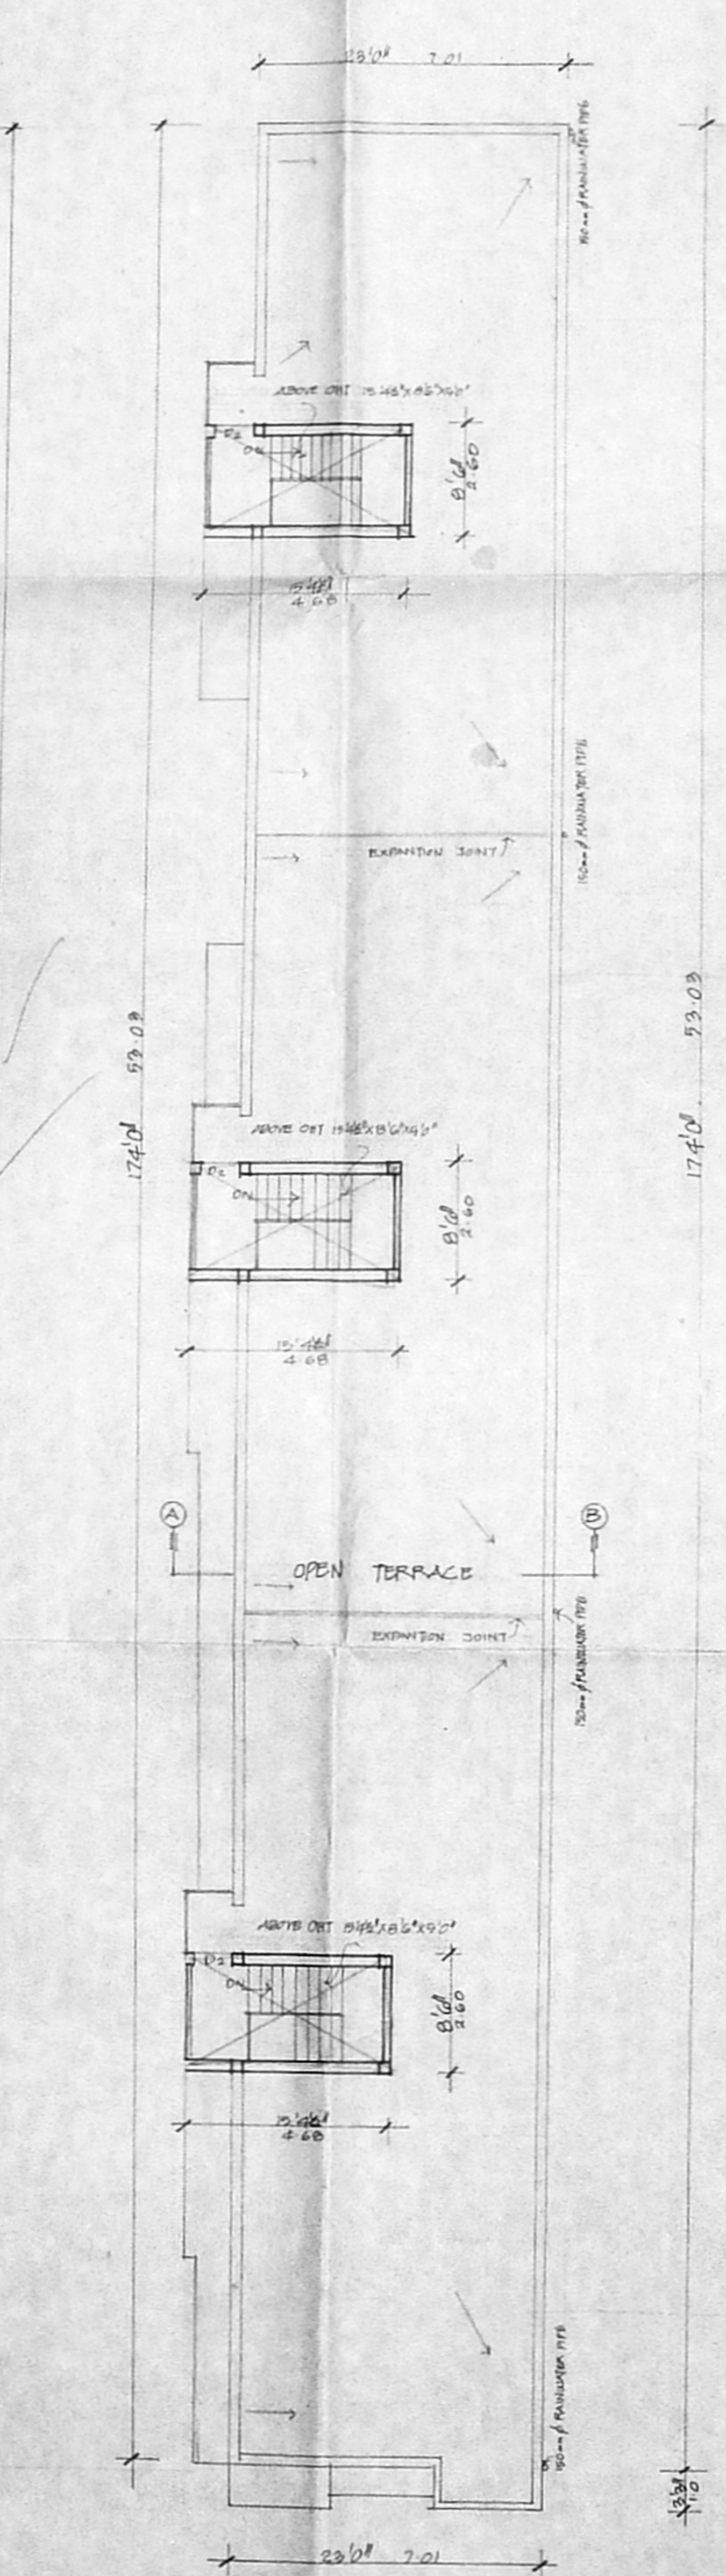
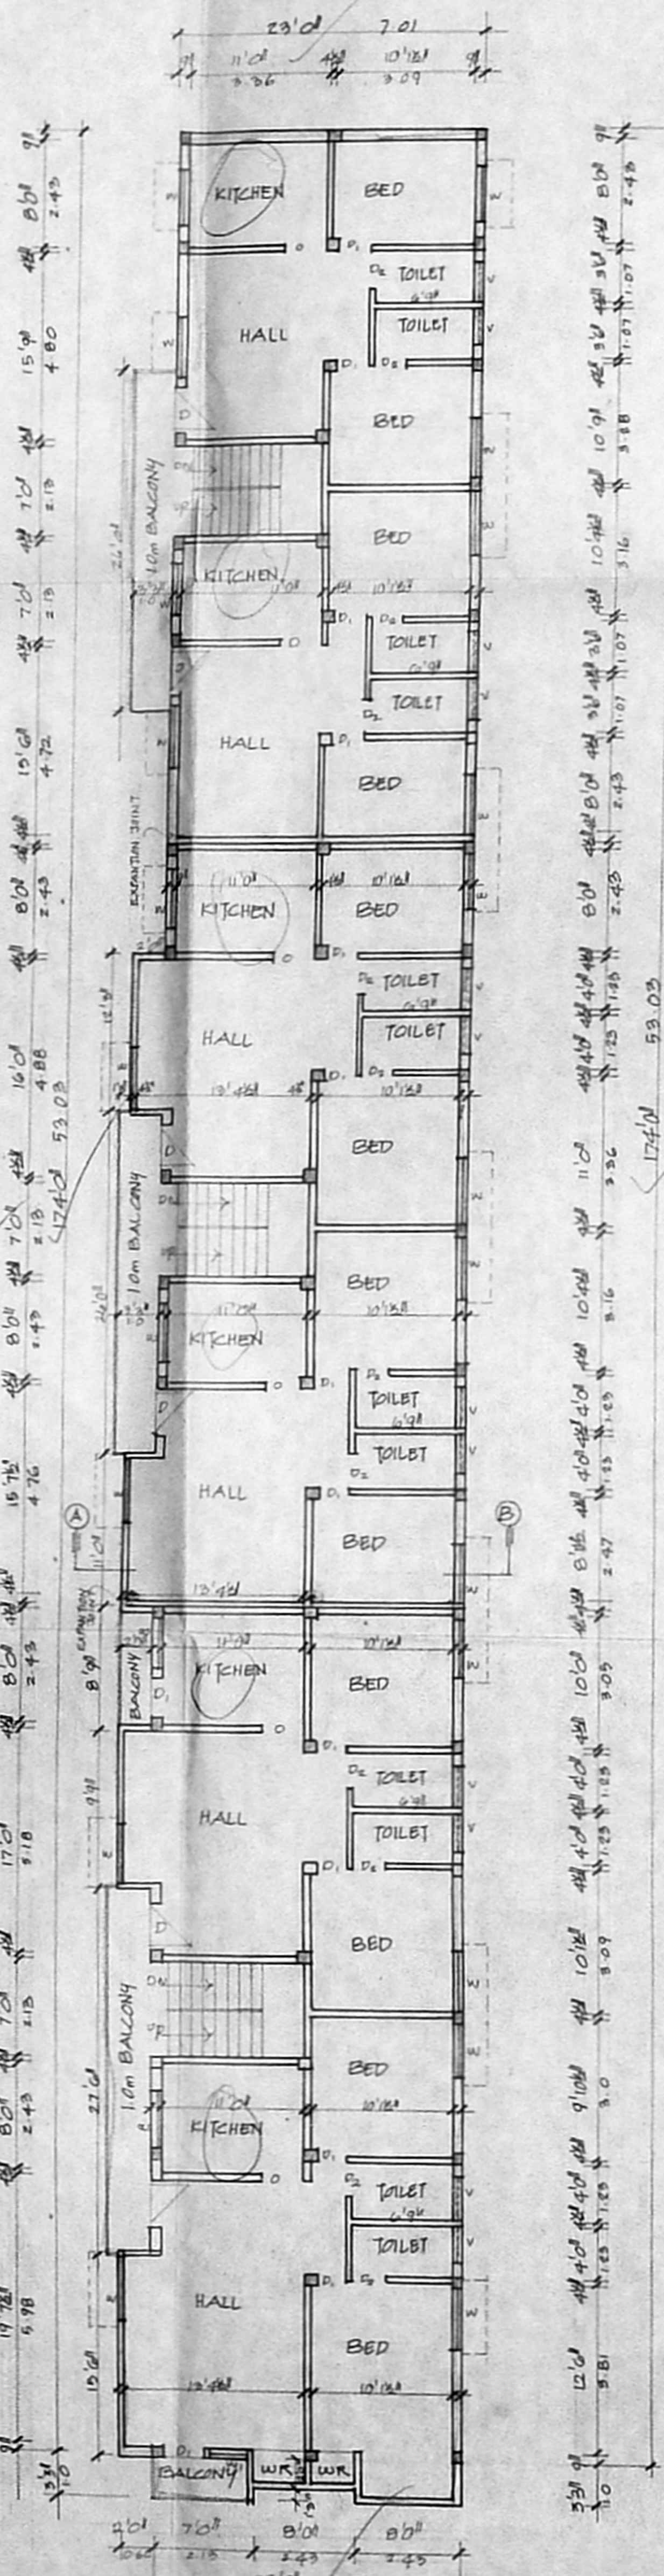


ELEVATION

SECTION ON A/B

FOUNDATION DETAIL

SUMP DETAIL

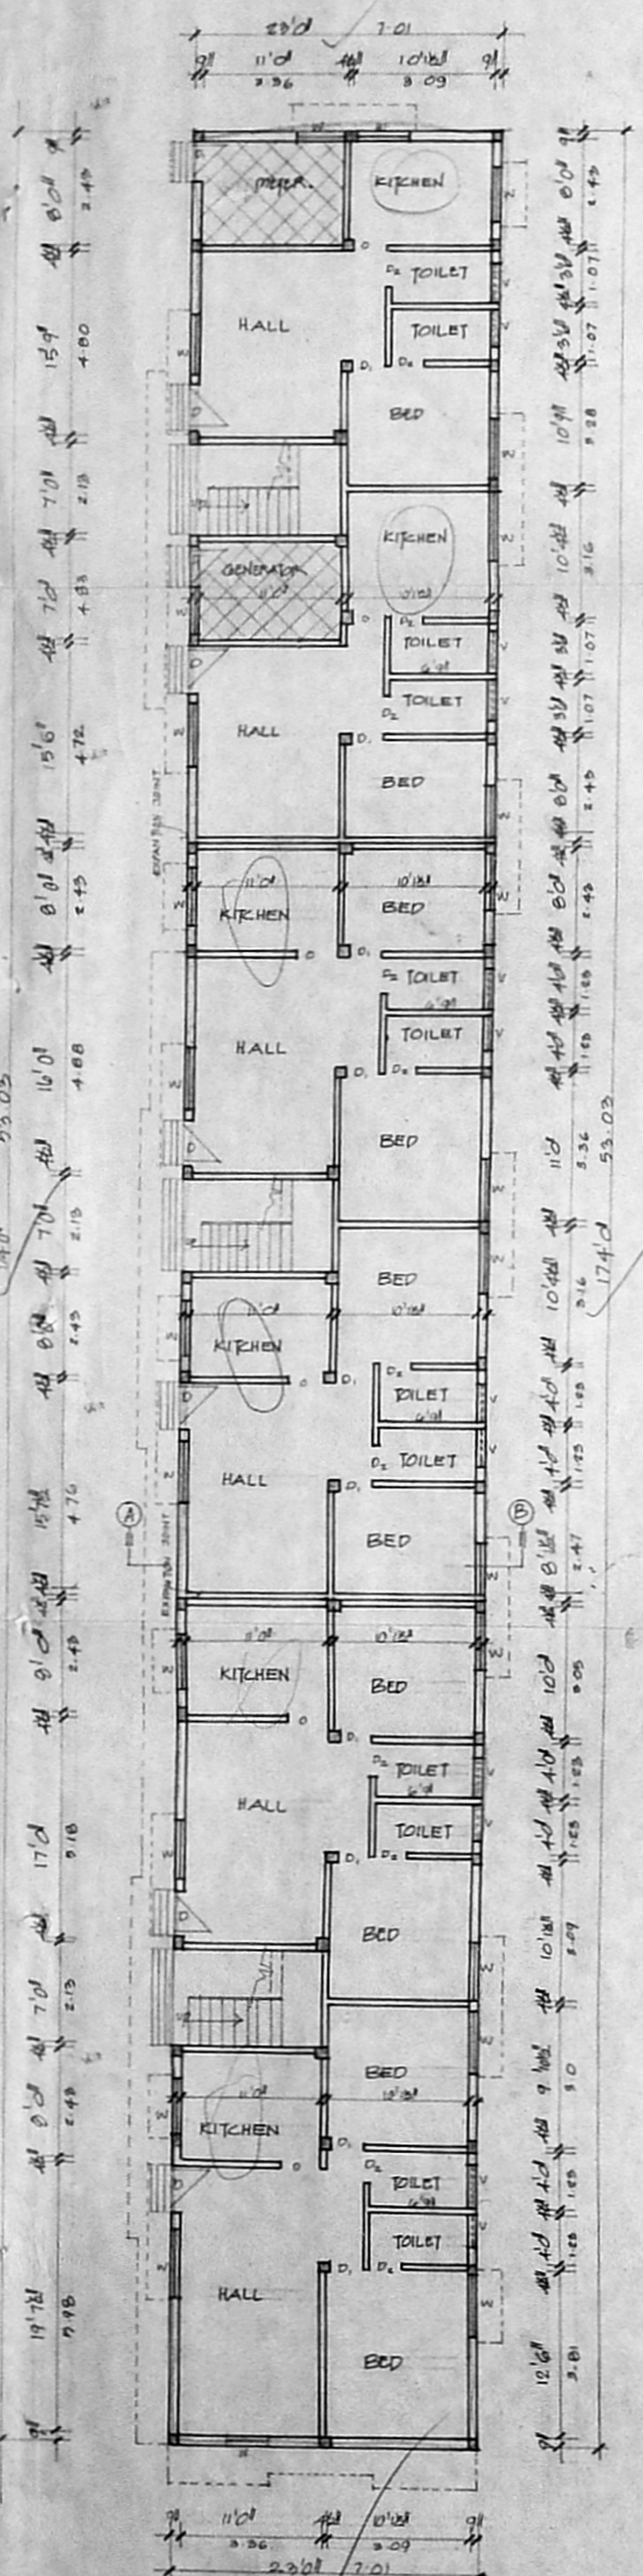

PERCOLATION TRENCH

KEY PLAN NOT TO SCALE

SITE PLAN SCALE 1" TO 16'0"

102x85

JOINERIES		
D	DOOR	3'0" x 7'0"
D <sub>2</sub>	"	2'0" x 7'0"
W	WINDOW	4'0" x 4'0"
W <sub>2</sub>	"	2'0" x 4'0"
V	VENTILATOR	3'0" x 2'0"


SPECIFICATION	
SAND FILLING IN FOUNDATION	
PCC 1:4:8 IN FOUNDATION	
ERICK WORK IN CM 1:5	
RCC WORK IN 1:2:4 MIX	
PLASTERING IN CM 1:4	

AREA DETAIL	
PLOT EXTENT	8525.3 792.0
G. FLOOR FSI	3796 352.6
1 <sup>st</sup> FLOOR FSI	206 19.13
Ind FLOOR	4440 412.5
COV: 52% FSI: 1.49	4440 412.5
TOTAL	1196.73

COLOUR INDEX	
ROADS	—
BOUNDARY	—
PROPOSAL	—

PLAN SHOWING THE PROPOSED RESIDENTIAL BUILDING IN T.S. No 10, BLOCK No 8, AT DOOR No 79, R.S.No 194/1BPT, PILLAYAR KOIL ST, ARUMBAKKAM VILLAGE, CHENNAI

SCALE 1" TO 8'0" (1:100)

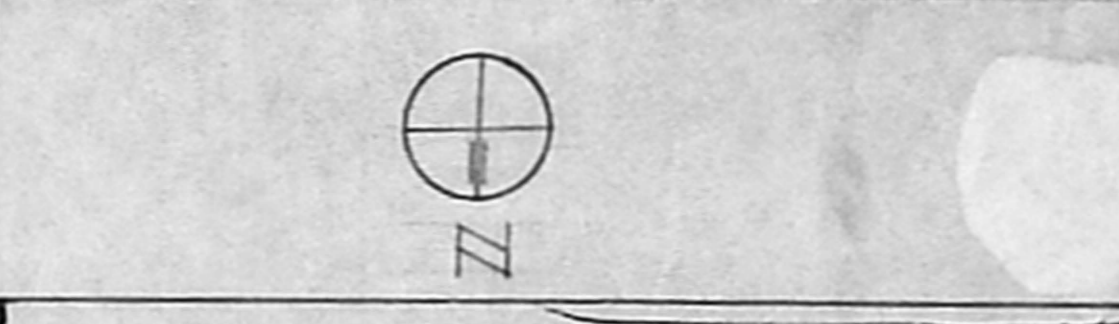

CMDA B/1 No. 1  
C.N B2/7024/2001  
A.P. [Signature]

OWNER'S SIGNATURE

K. SELVAM, B.E., AME, Eng (I) A.I.M.,  
Consulting Civil Engineer, Chartered Engineer,  
Approved Valuer & Licensed Surveyor,  
Class-I Reg No: 82/2000-2001  
Cooperation of Chennai,  
No. 143, MacArthur East,  
CHENNAI-600 050,  
Ph: 6510104

LICENSED SURVEYOR