
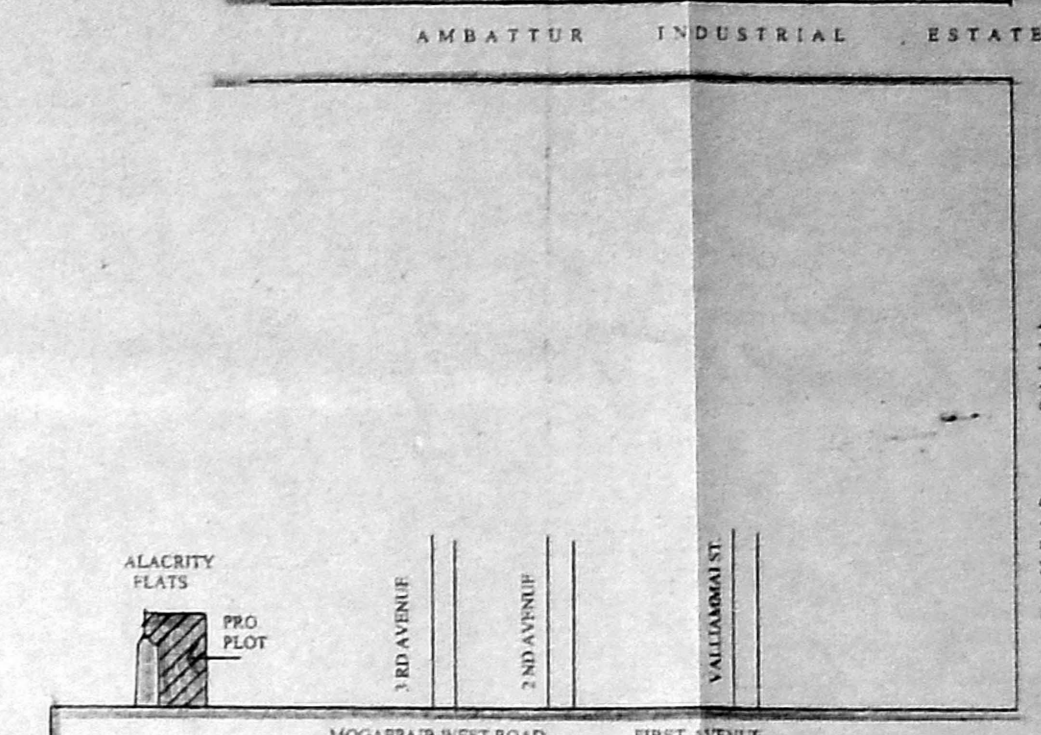
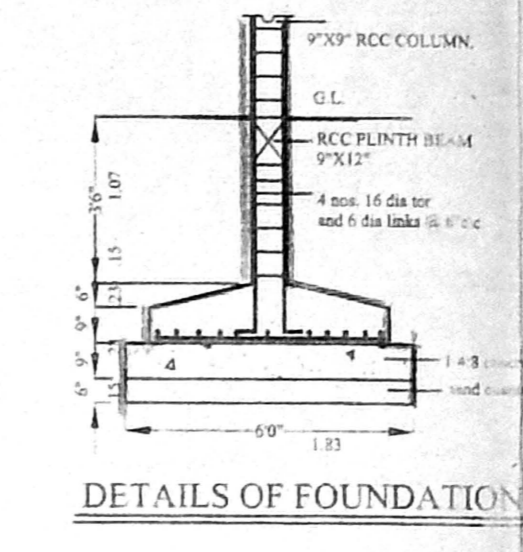
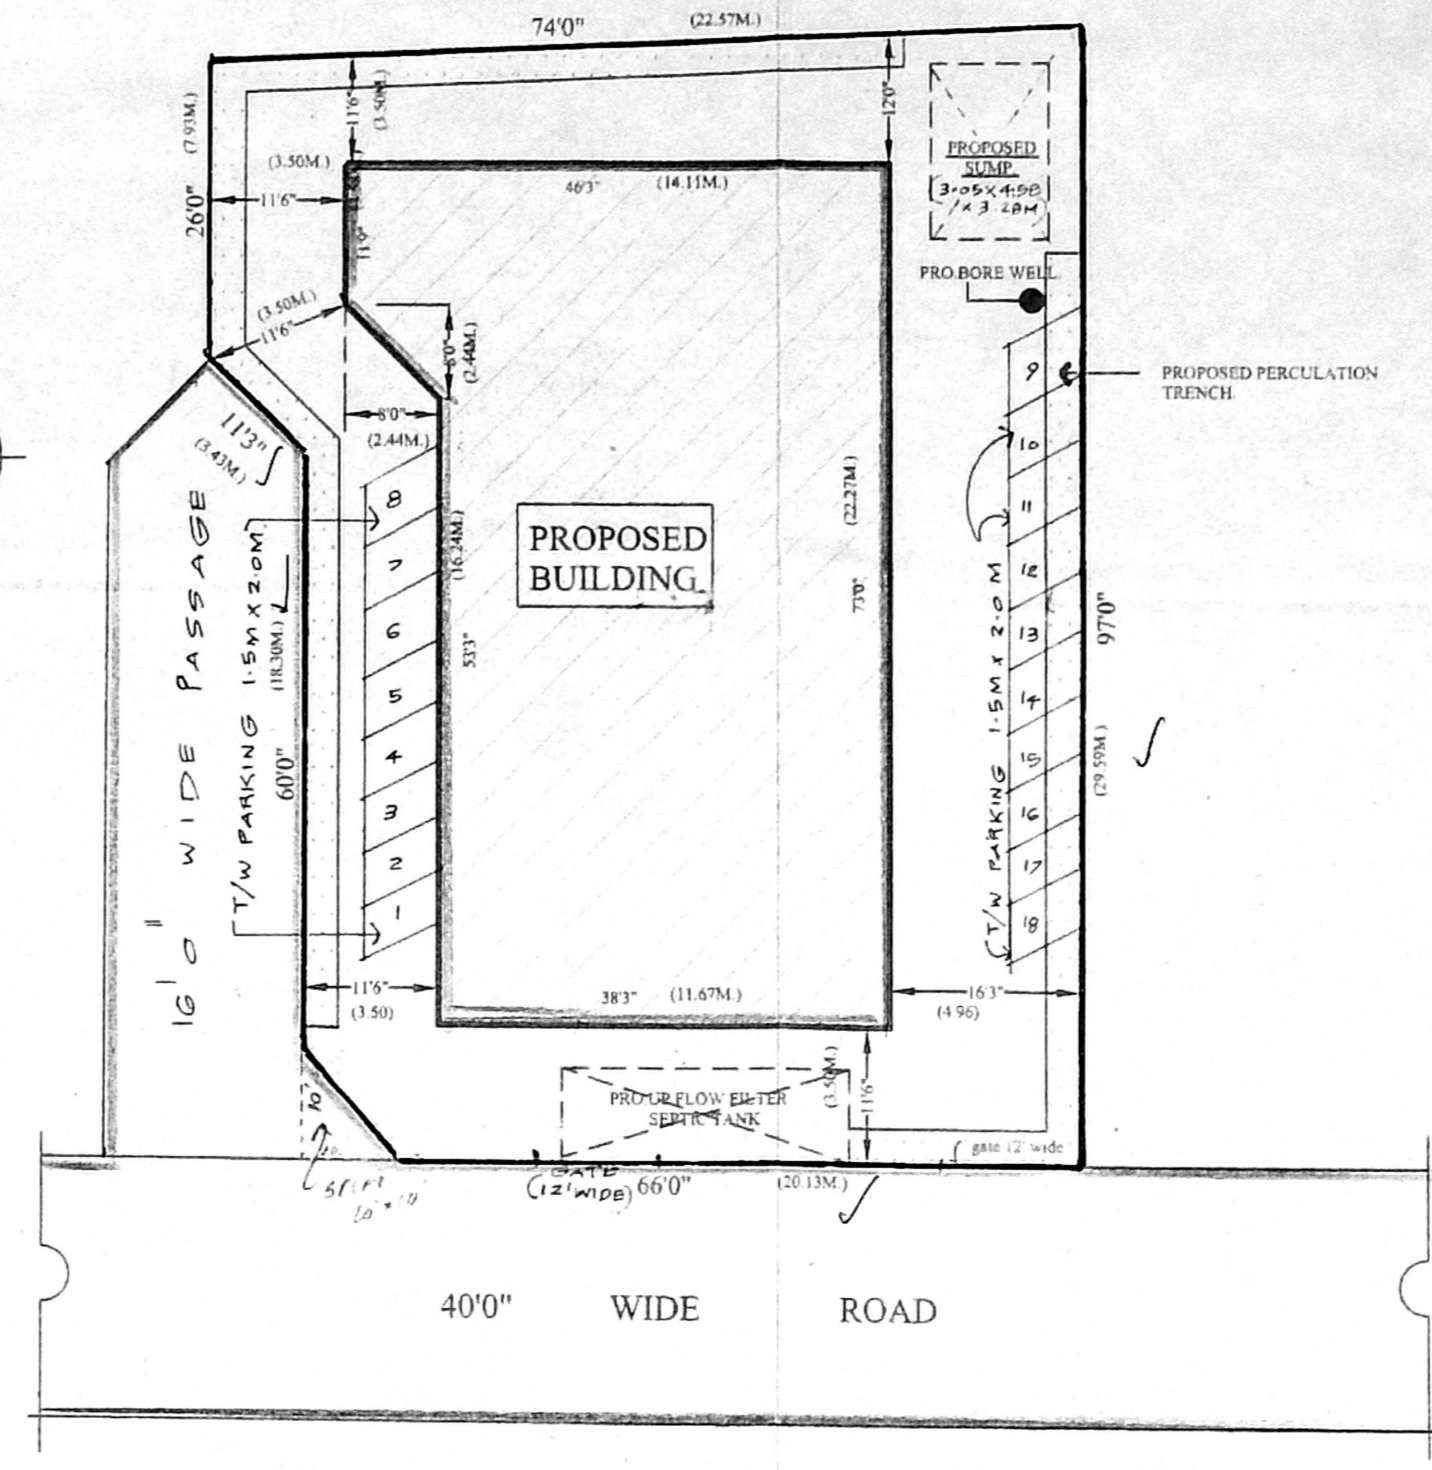
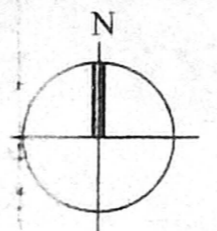
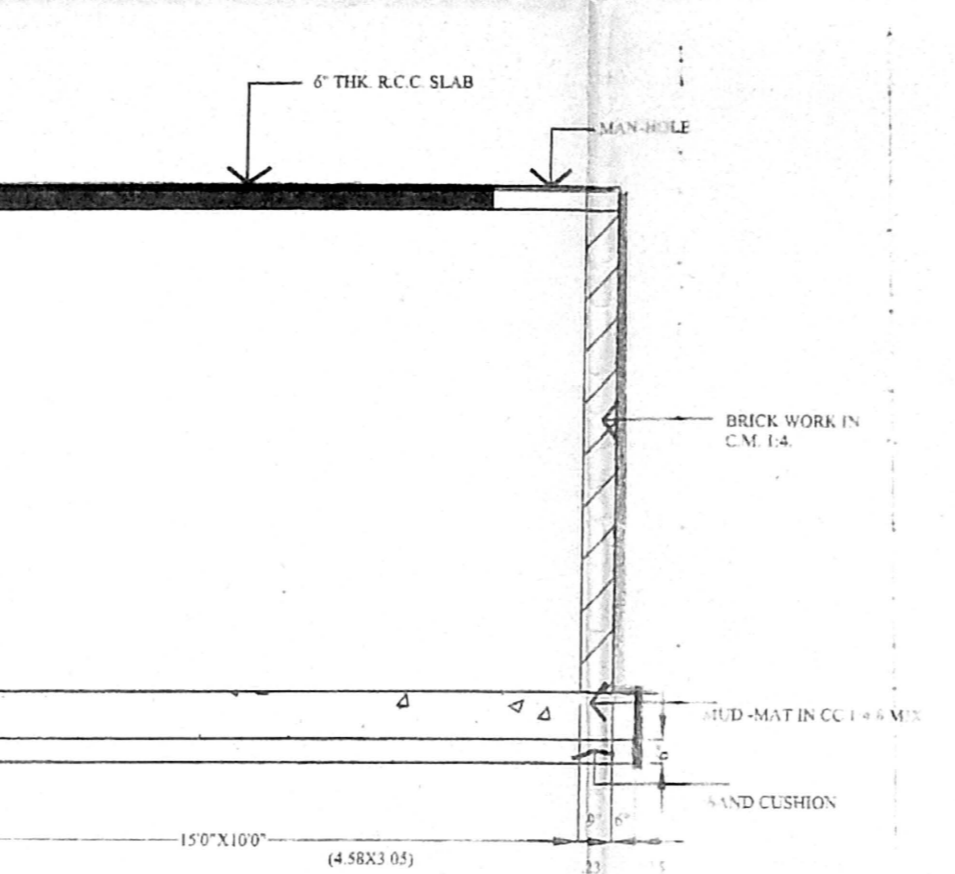














RP dt 24/7/01

OFFICE COPY

APPROVED
SUBJECT TO THE CONDITIONS IN
THIS OFFICE LETTER
No. 13/2025/01 Date 29/11/2001
FOR MEMBER SECRETARY
CHENNAI METROPOLITAN
DEVELOPMENT AUTHORITY
CHENNAI-600 008.

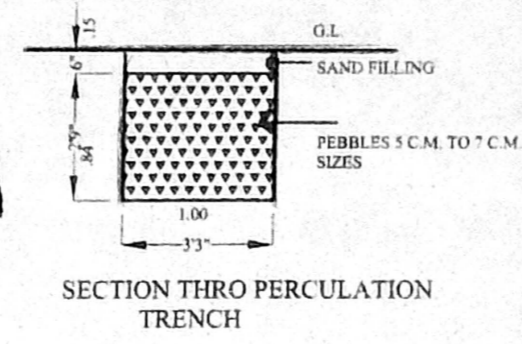

CMDA (B) / 117 NO. 1
C. No. 13/2025/01
Asst. Scrutiny P.A. 12/26/7

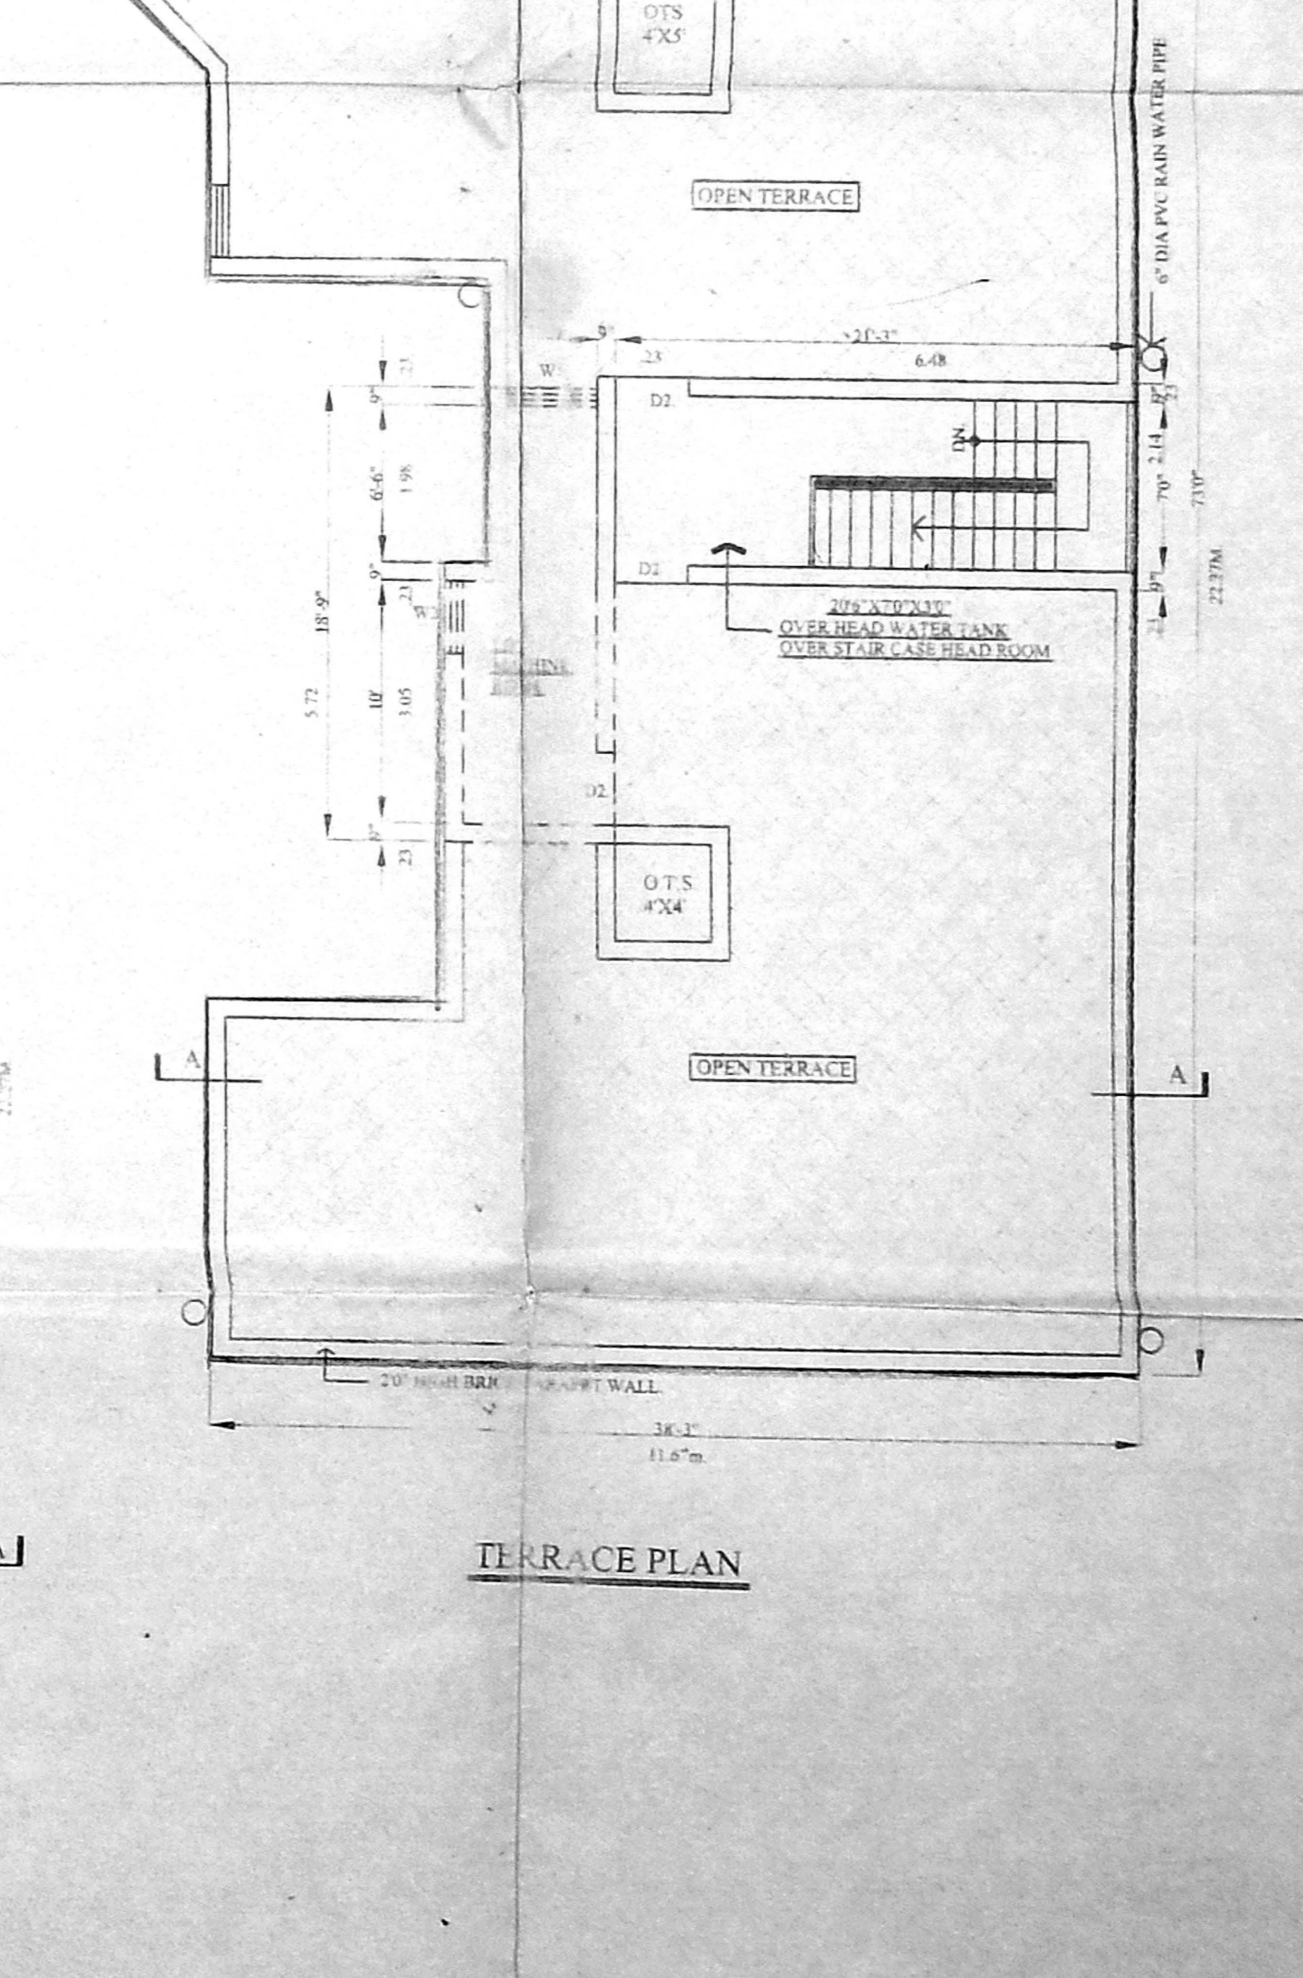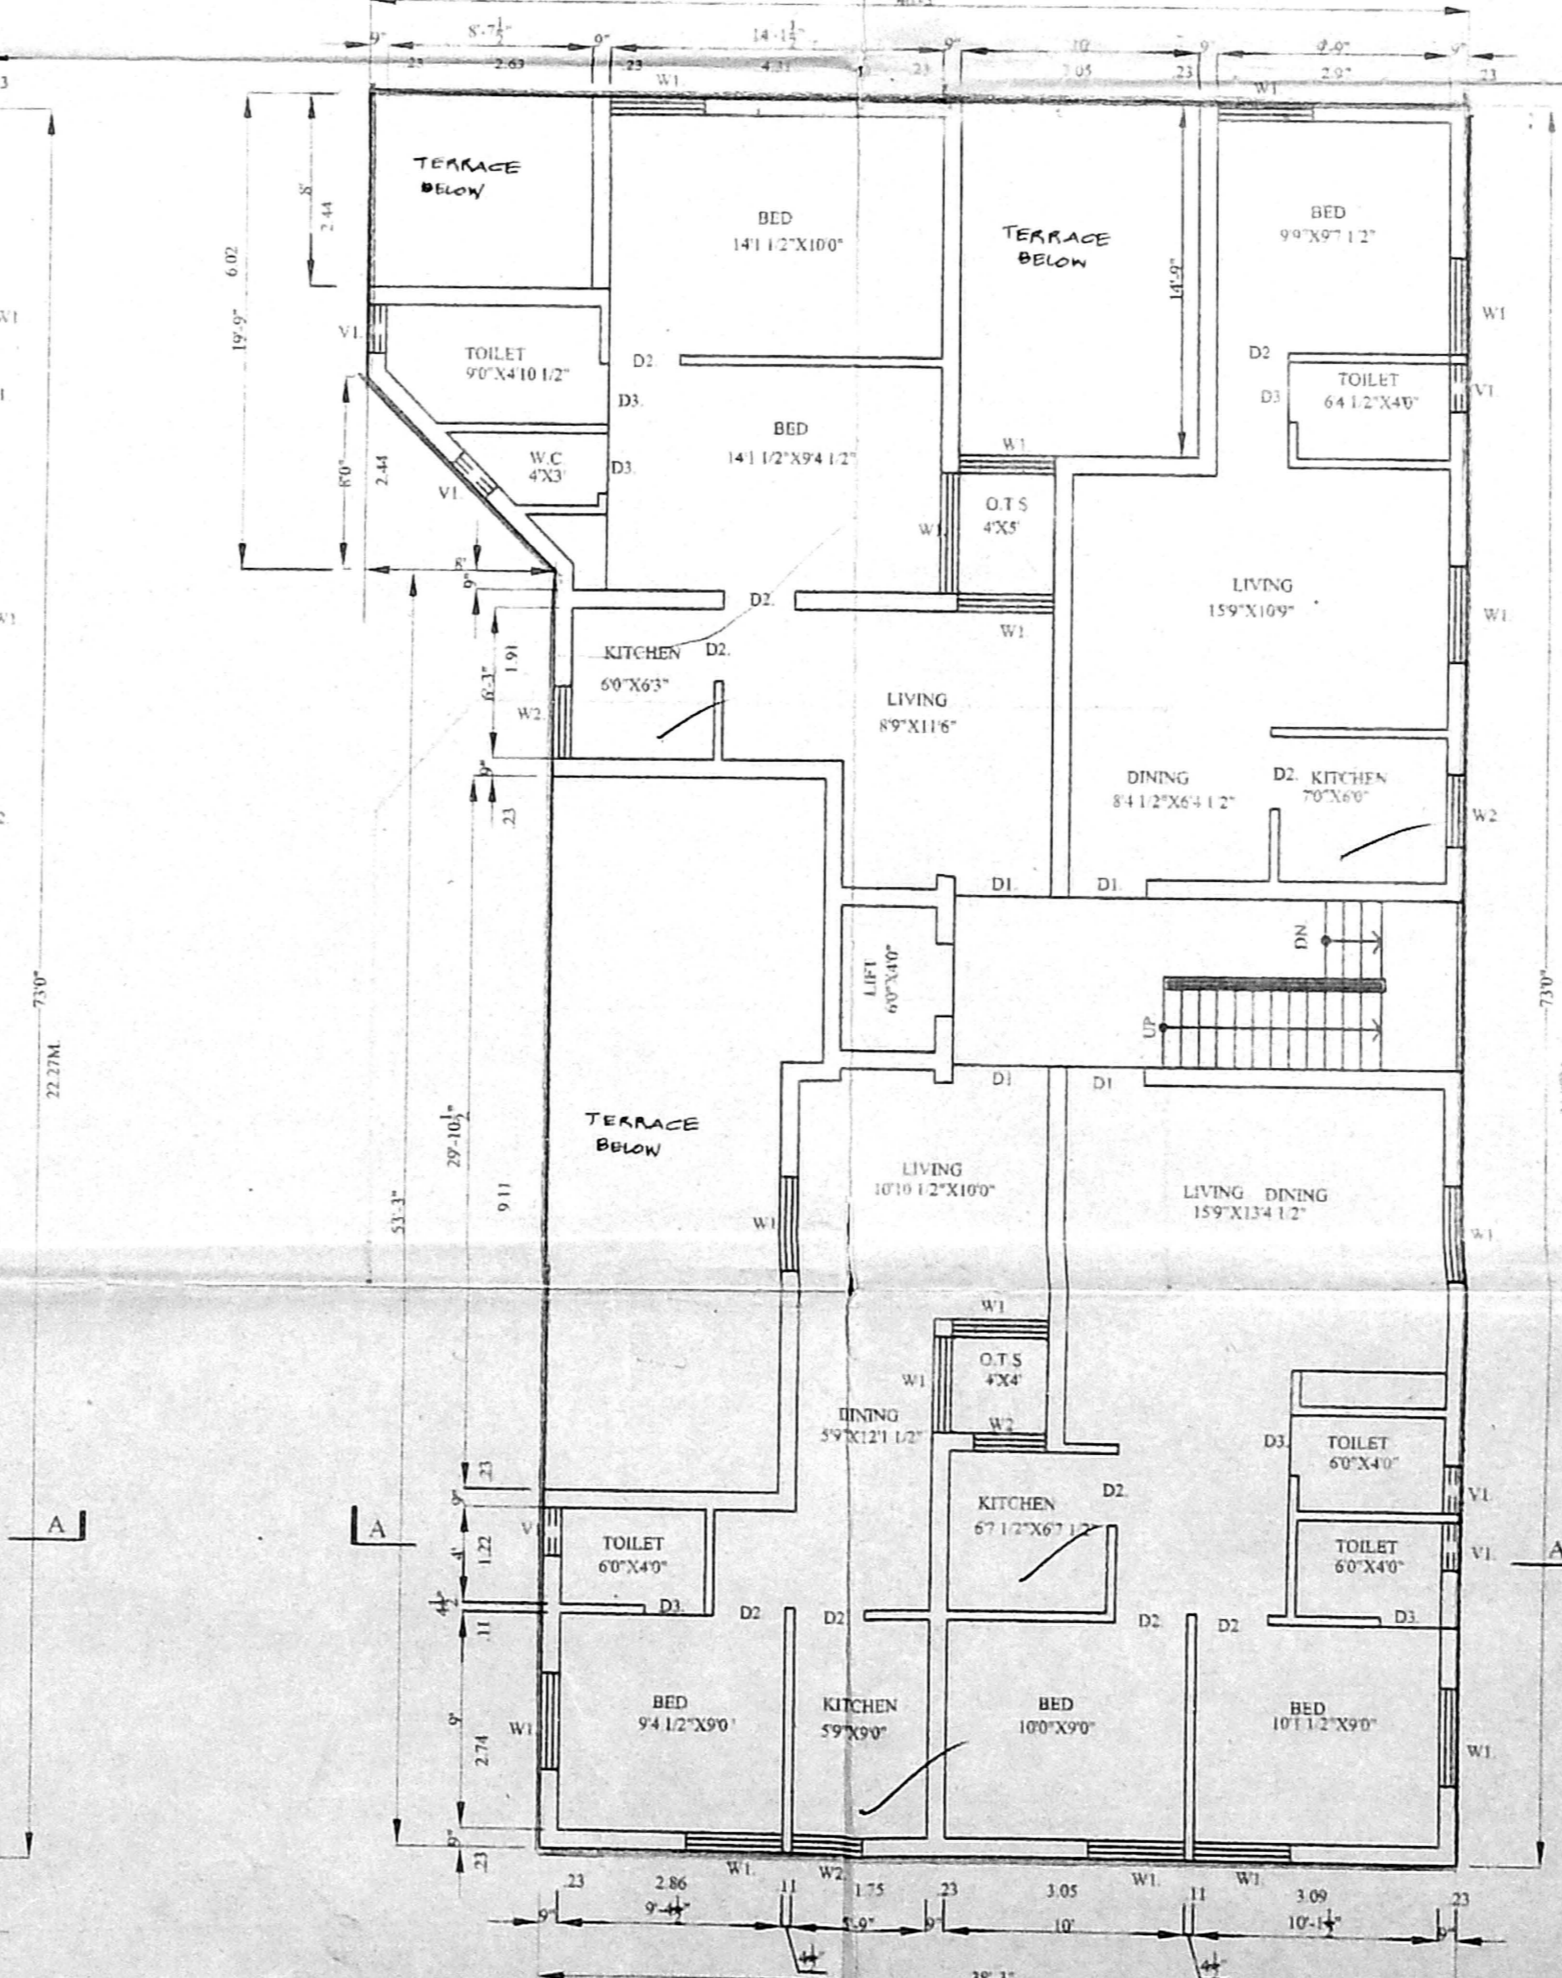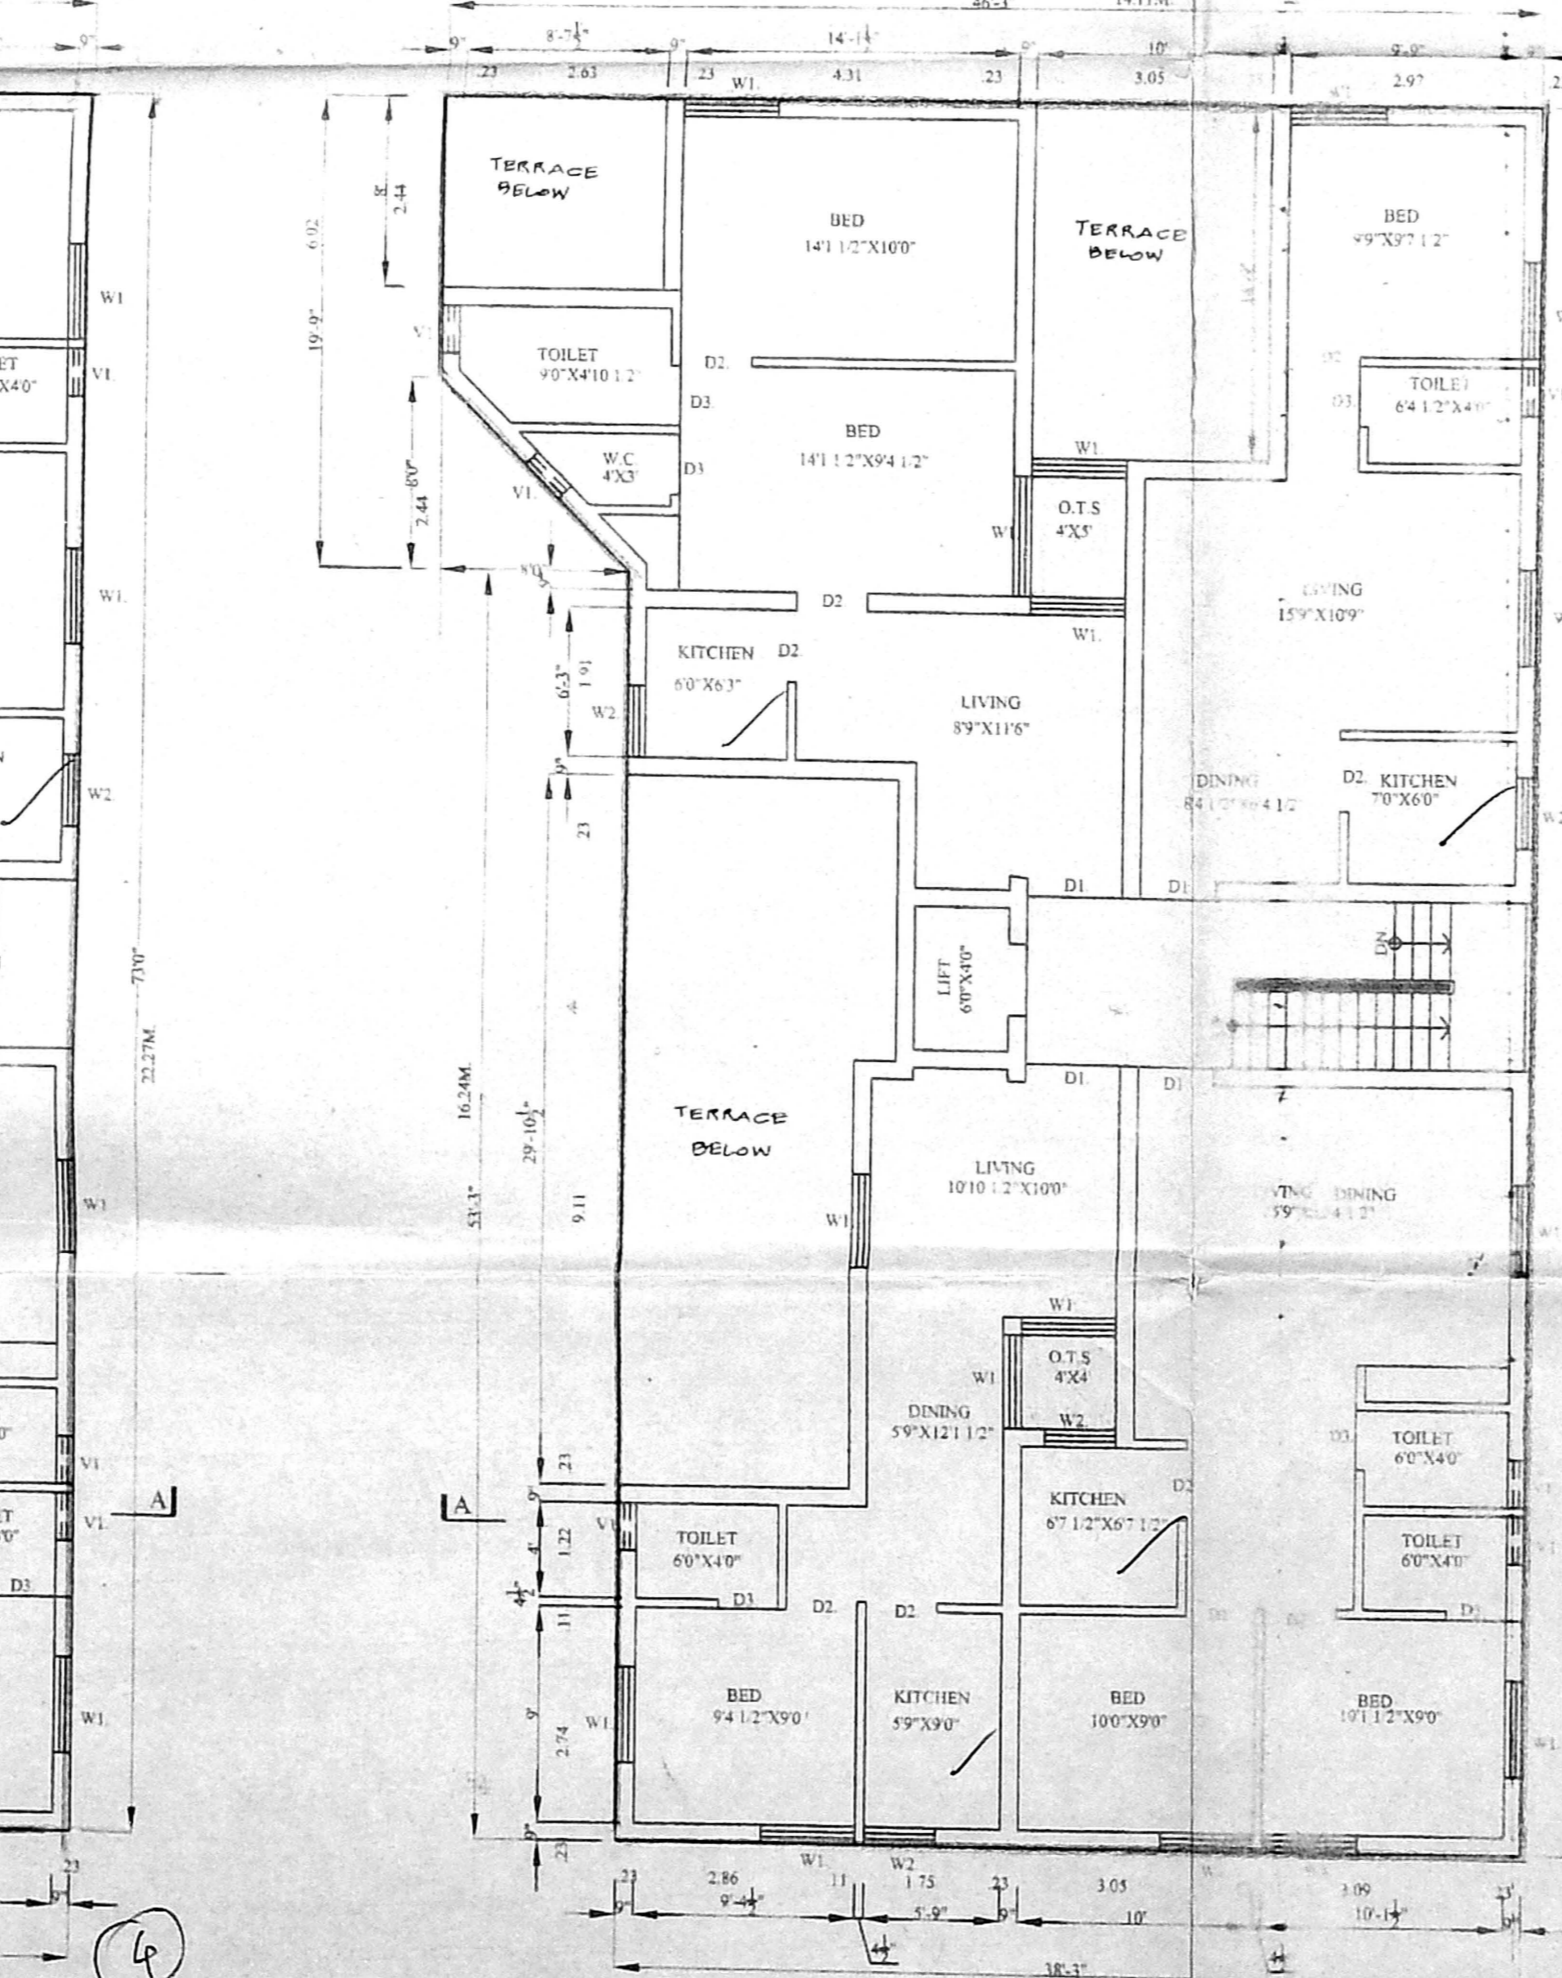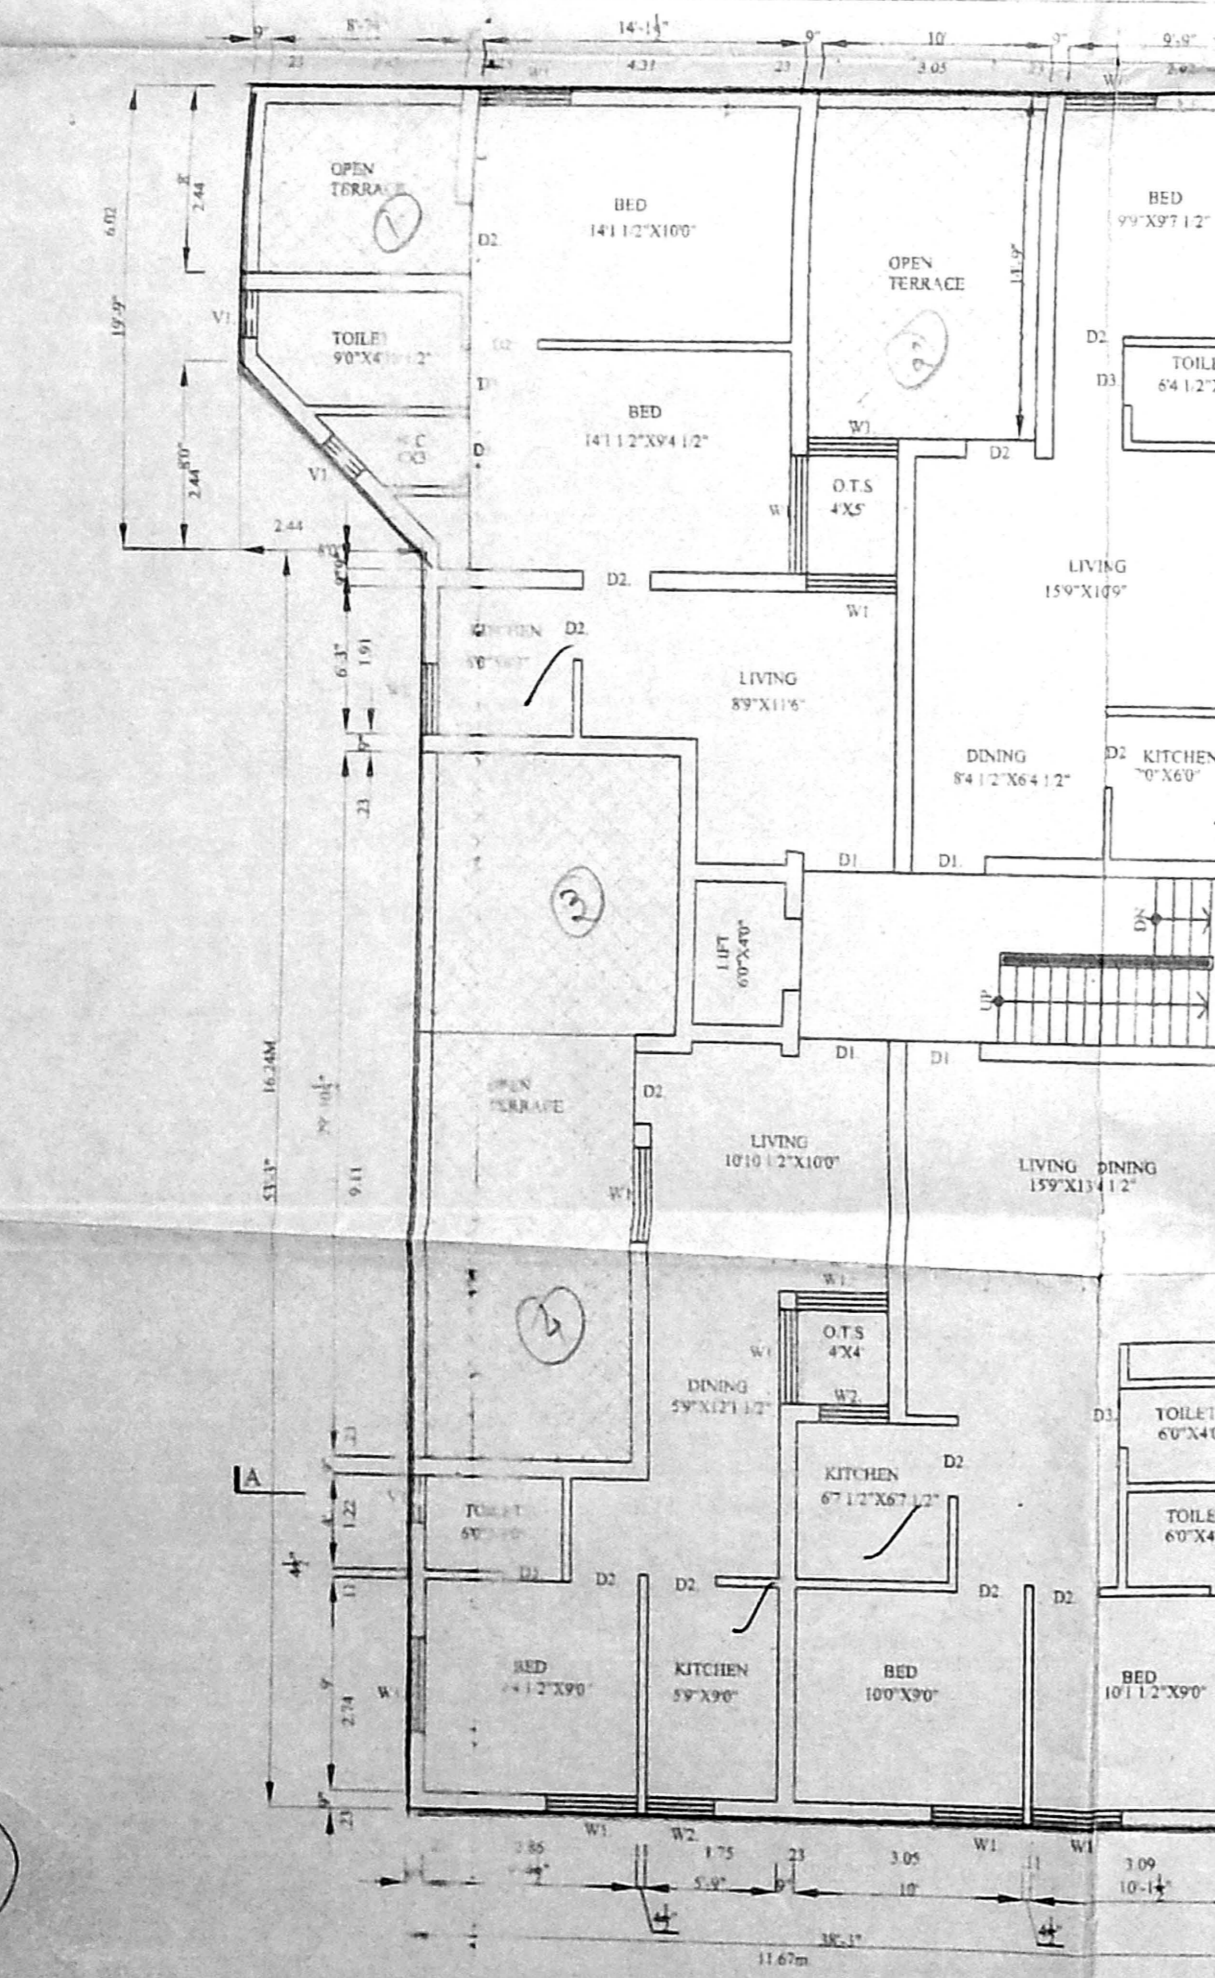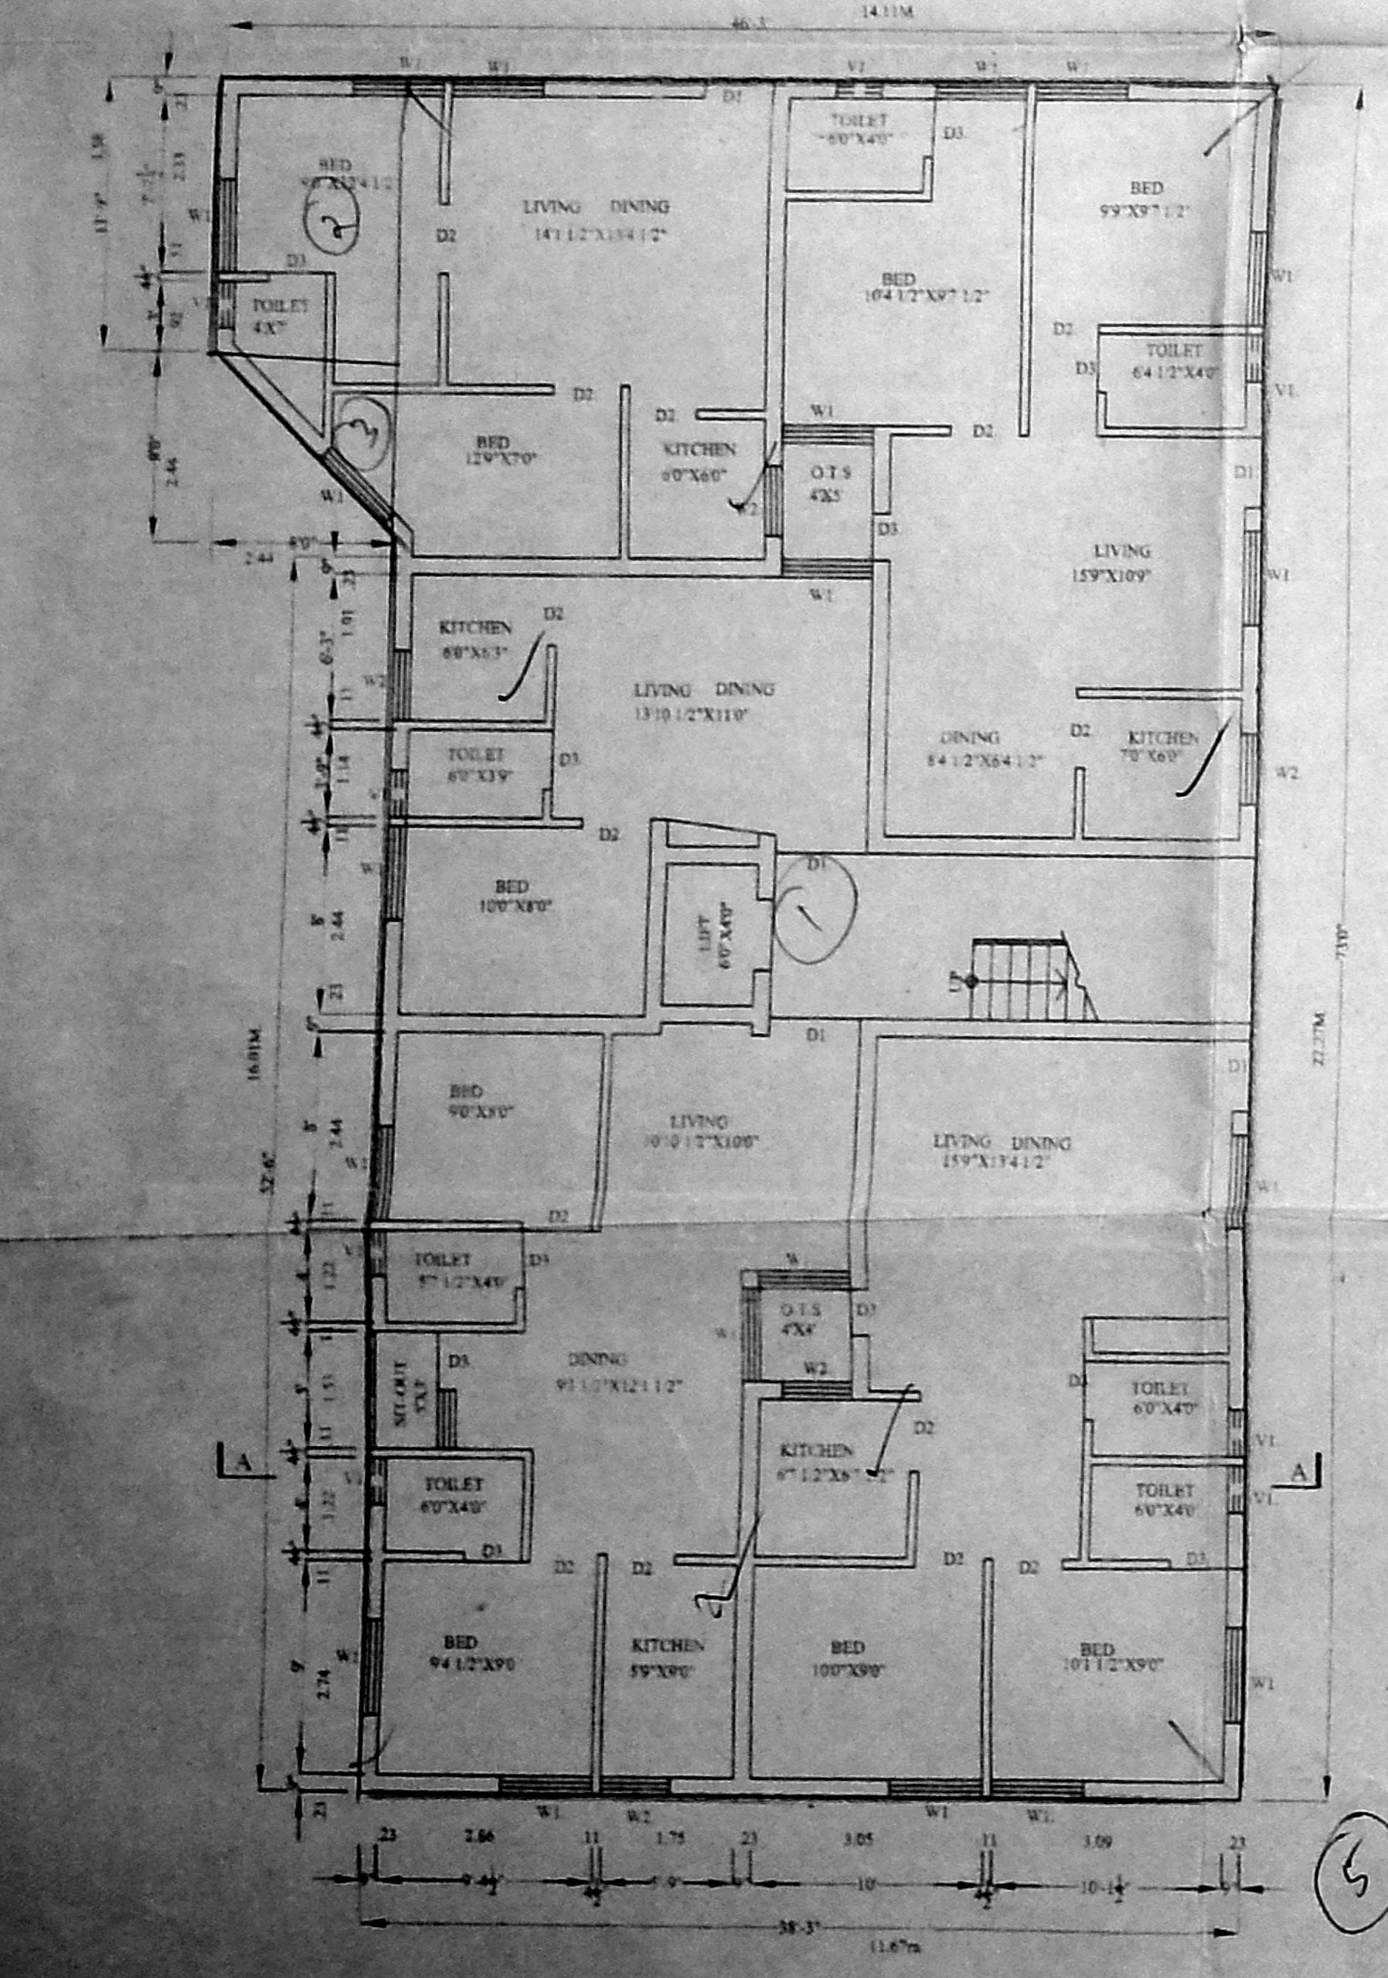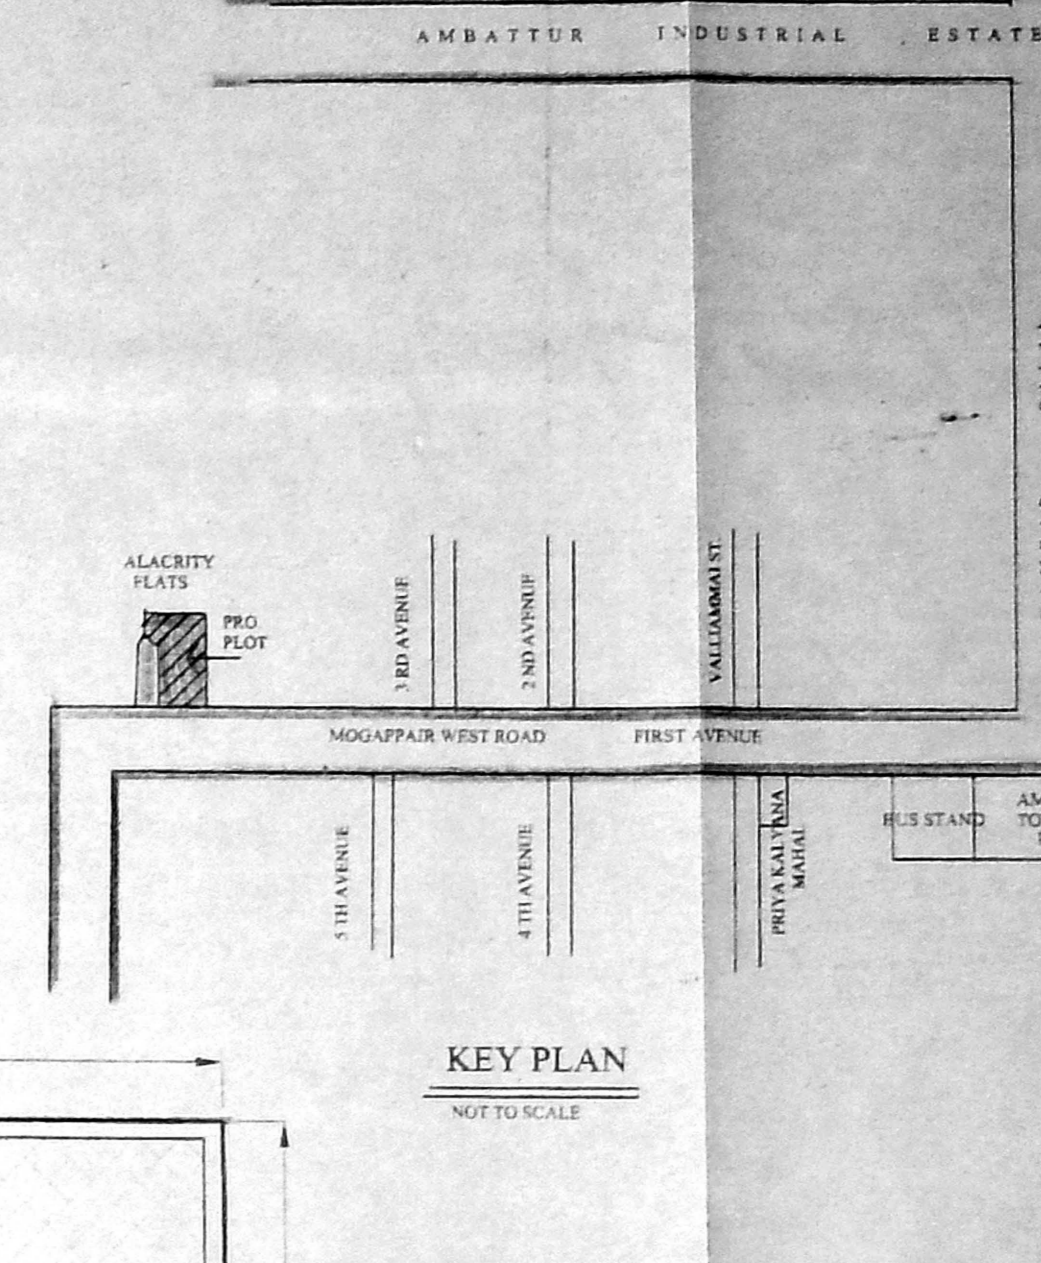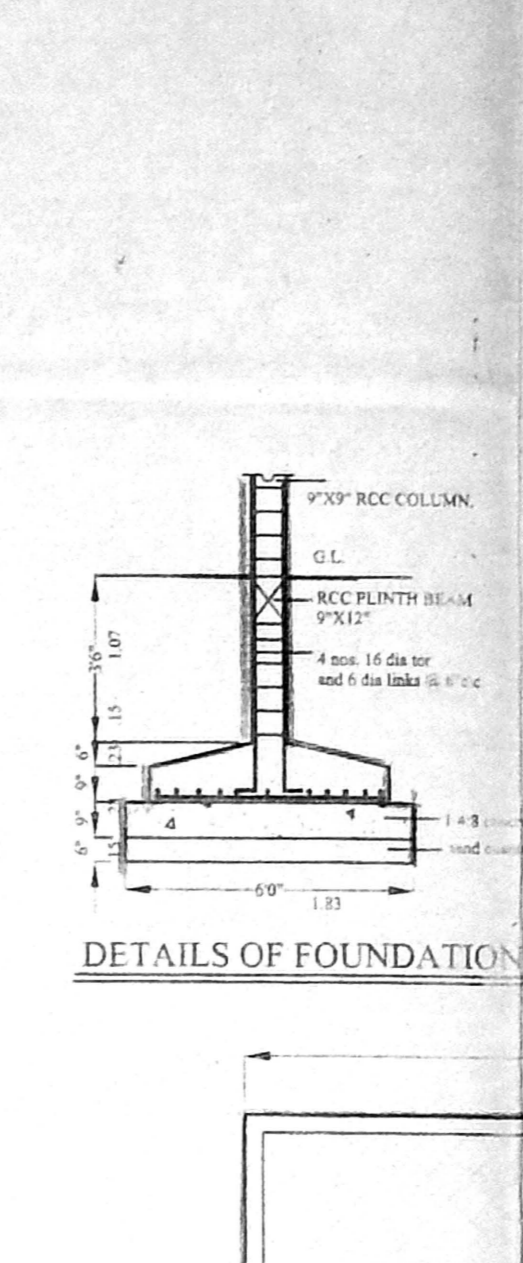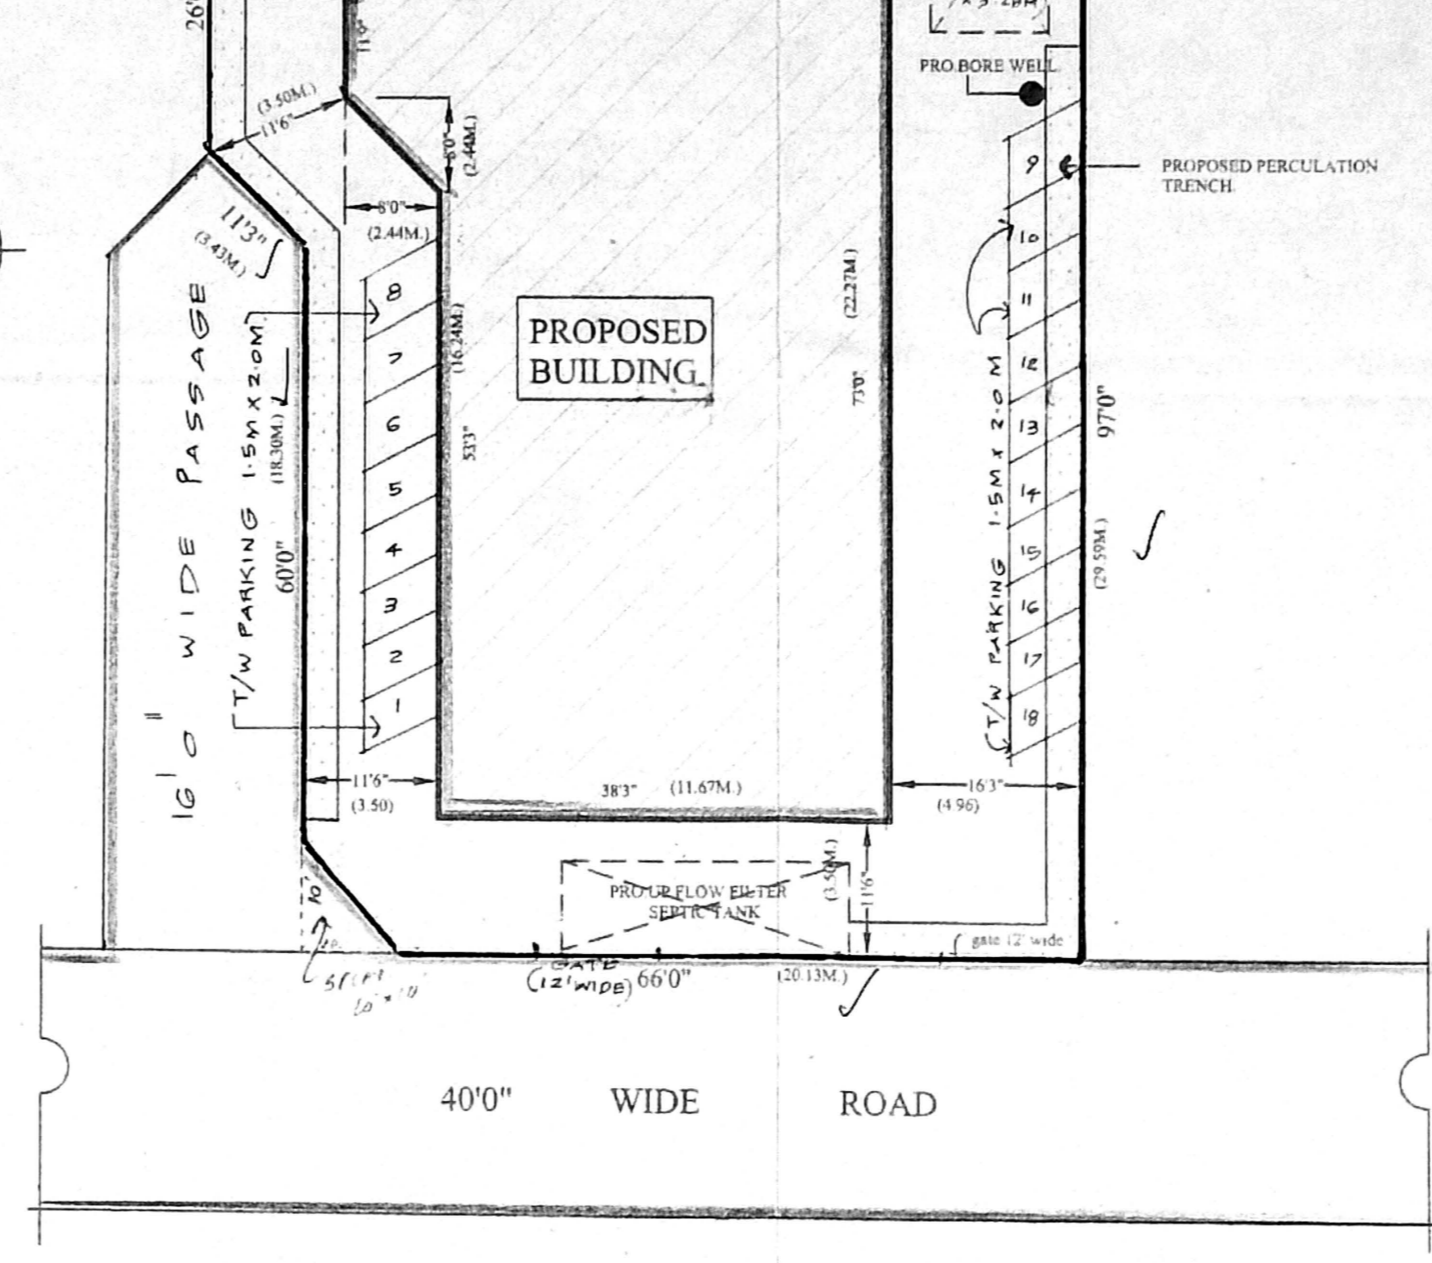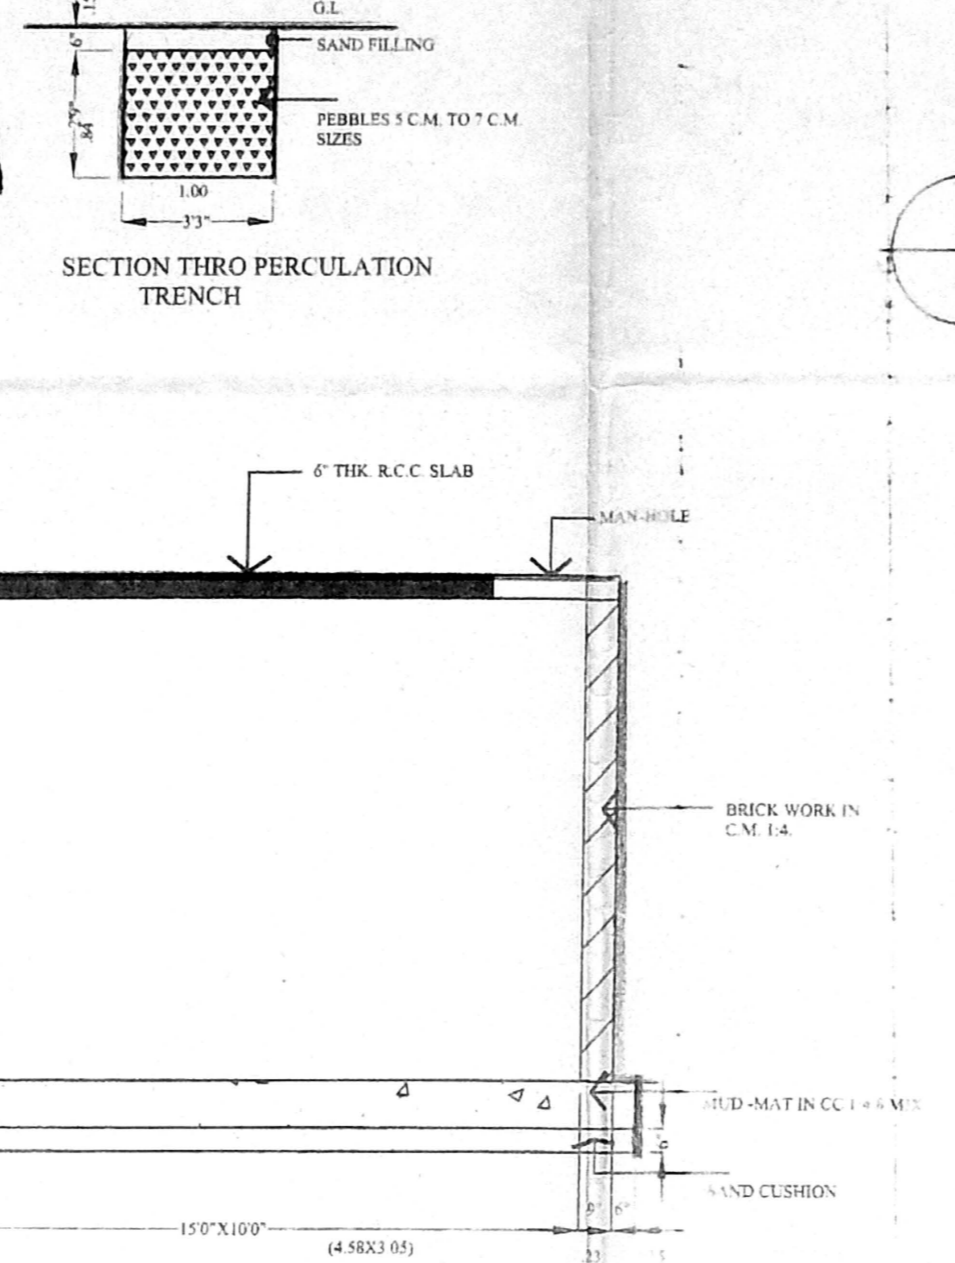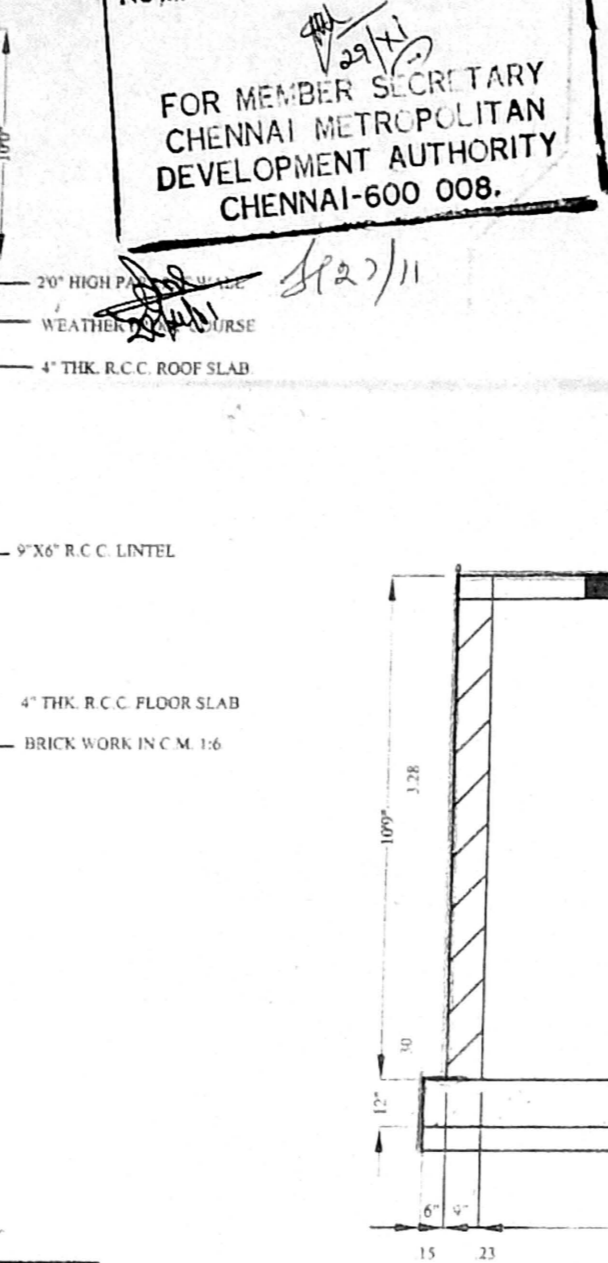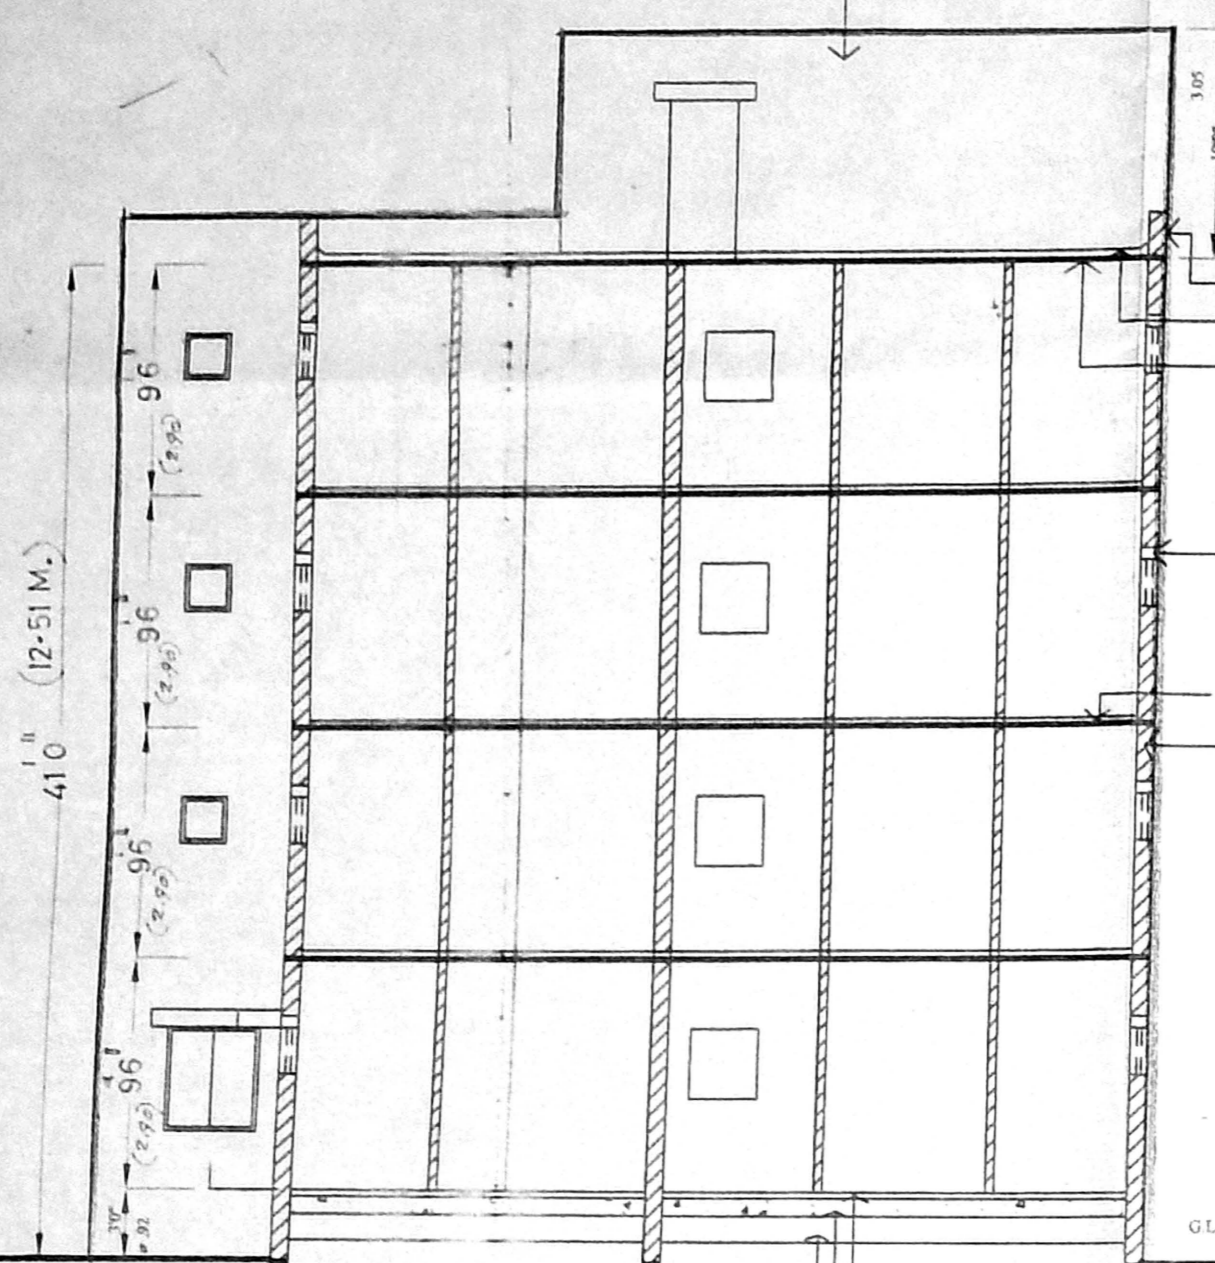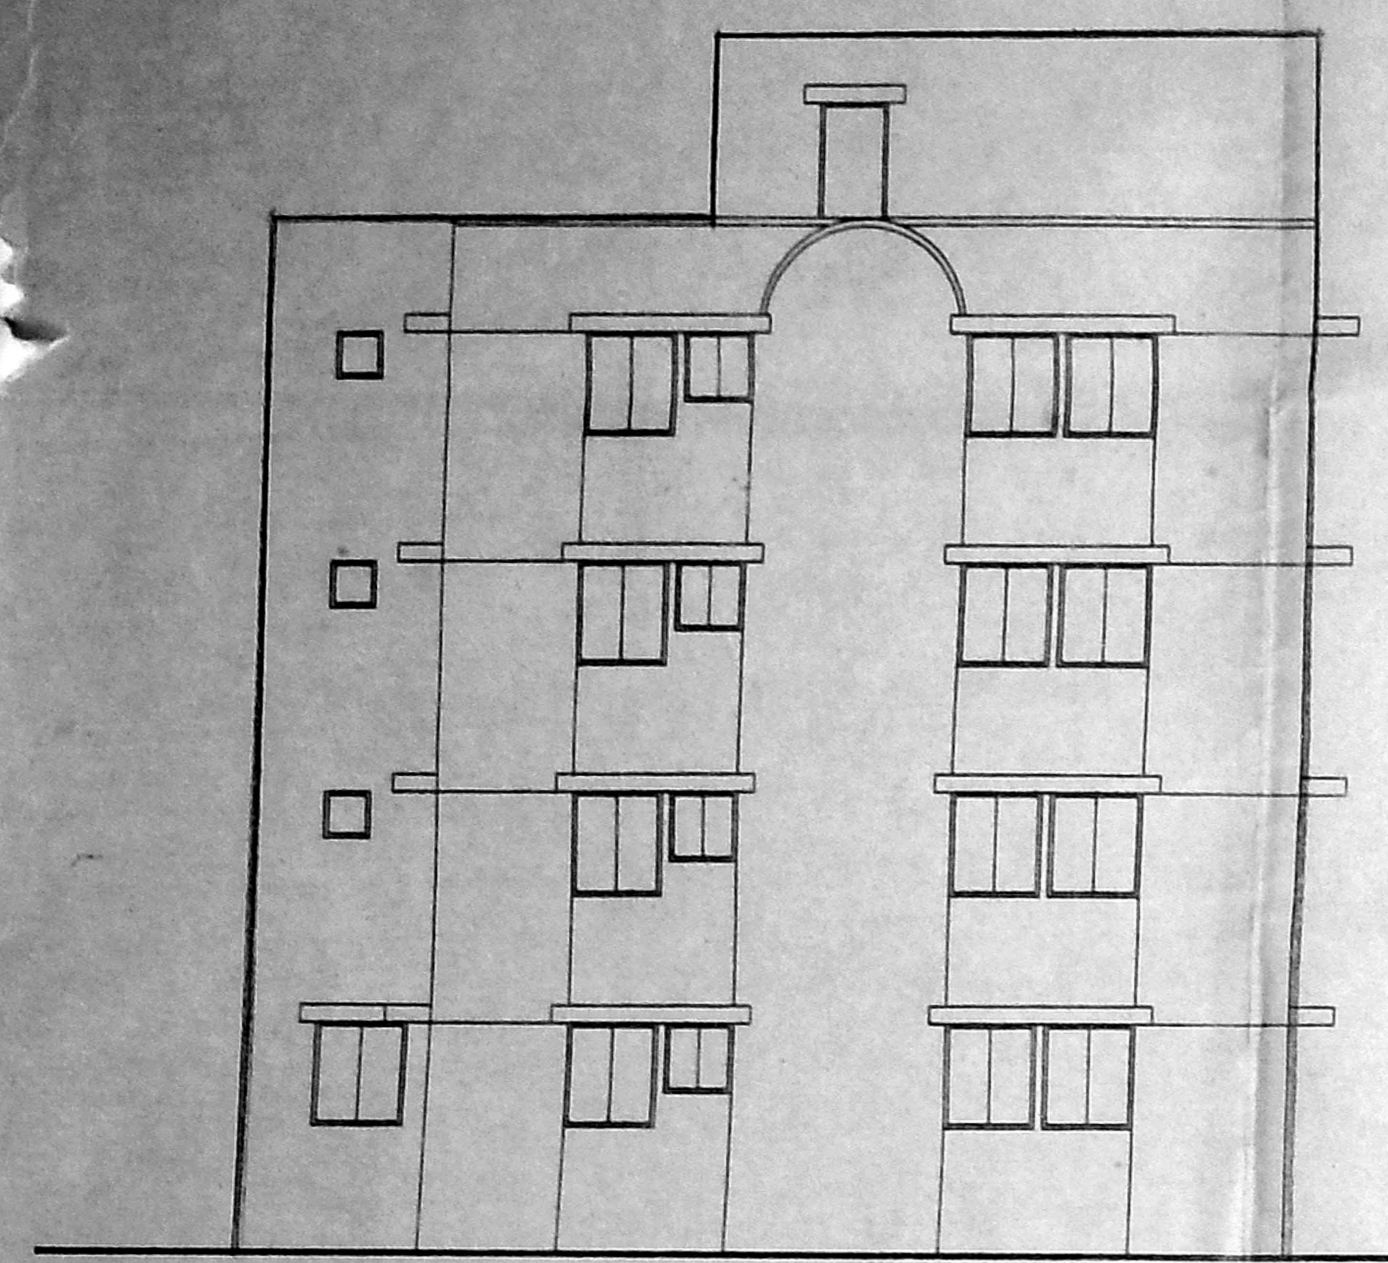

SCHEDULE OF FINISHES

| | |
|------|---------------------------------------|
| D1 | 1 1/2" x 2" C.W. FRAMED PANELLED DOOR |
| D2 | 3/4" x 7" C.W. FRAMED GLAZED WINDOW |
| D3 | 1 1/2" x 2" C.W. FRAMED GLAZED WINDOW |
| D4 | 1 1/2" x 2" C.W. FRAMED GLAZED WINDOW |
PLINTH AREA OF BUILDING
GROUND FLOOR = 2485 SQ. FT. (227.84 SQ. M.)
FIRST FLOOR = 2357 SQ. FT. (219.05 SQ. M.)
SECOND FLOOR = 2347 SQ. FT. (219.05 SQ. M.)
THIRD FLOOR = 2352 SQ. FT. (219.05 SQ. M.)
TOTAL AREA = 9543 SQ. FT. (884.00 SQ. M.)
ESI = 1.42
PLOT COVERAGE = 44%


SIGNATURE OF OWNER
SIGNATURE OF LICENSED SURVEYOR

PLAN SHOWING THE PROPOSED BUILDING AT PLOT NOS. 18, 19 & 20, IN S.NO.128 / 1, ATHIPATTU VILLAGE, AMBATTUR TALUK, THIRUVALLUR DIST.


OFFICE COPY

B/Spl. hdy/431 B/B/2001
Planning Permit No.....
APPROVED
SUBJECT TO THE CONDITIONS IN
THIS OFFICE LETTER.
No. B3/12025/01 Date 28/11/2001
FOR MEMBER SECRETARY
CHENNAI METROPOLITAN
DEVELOPMENT AUTHORITY
CHENNAI-600 008.

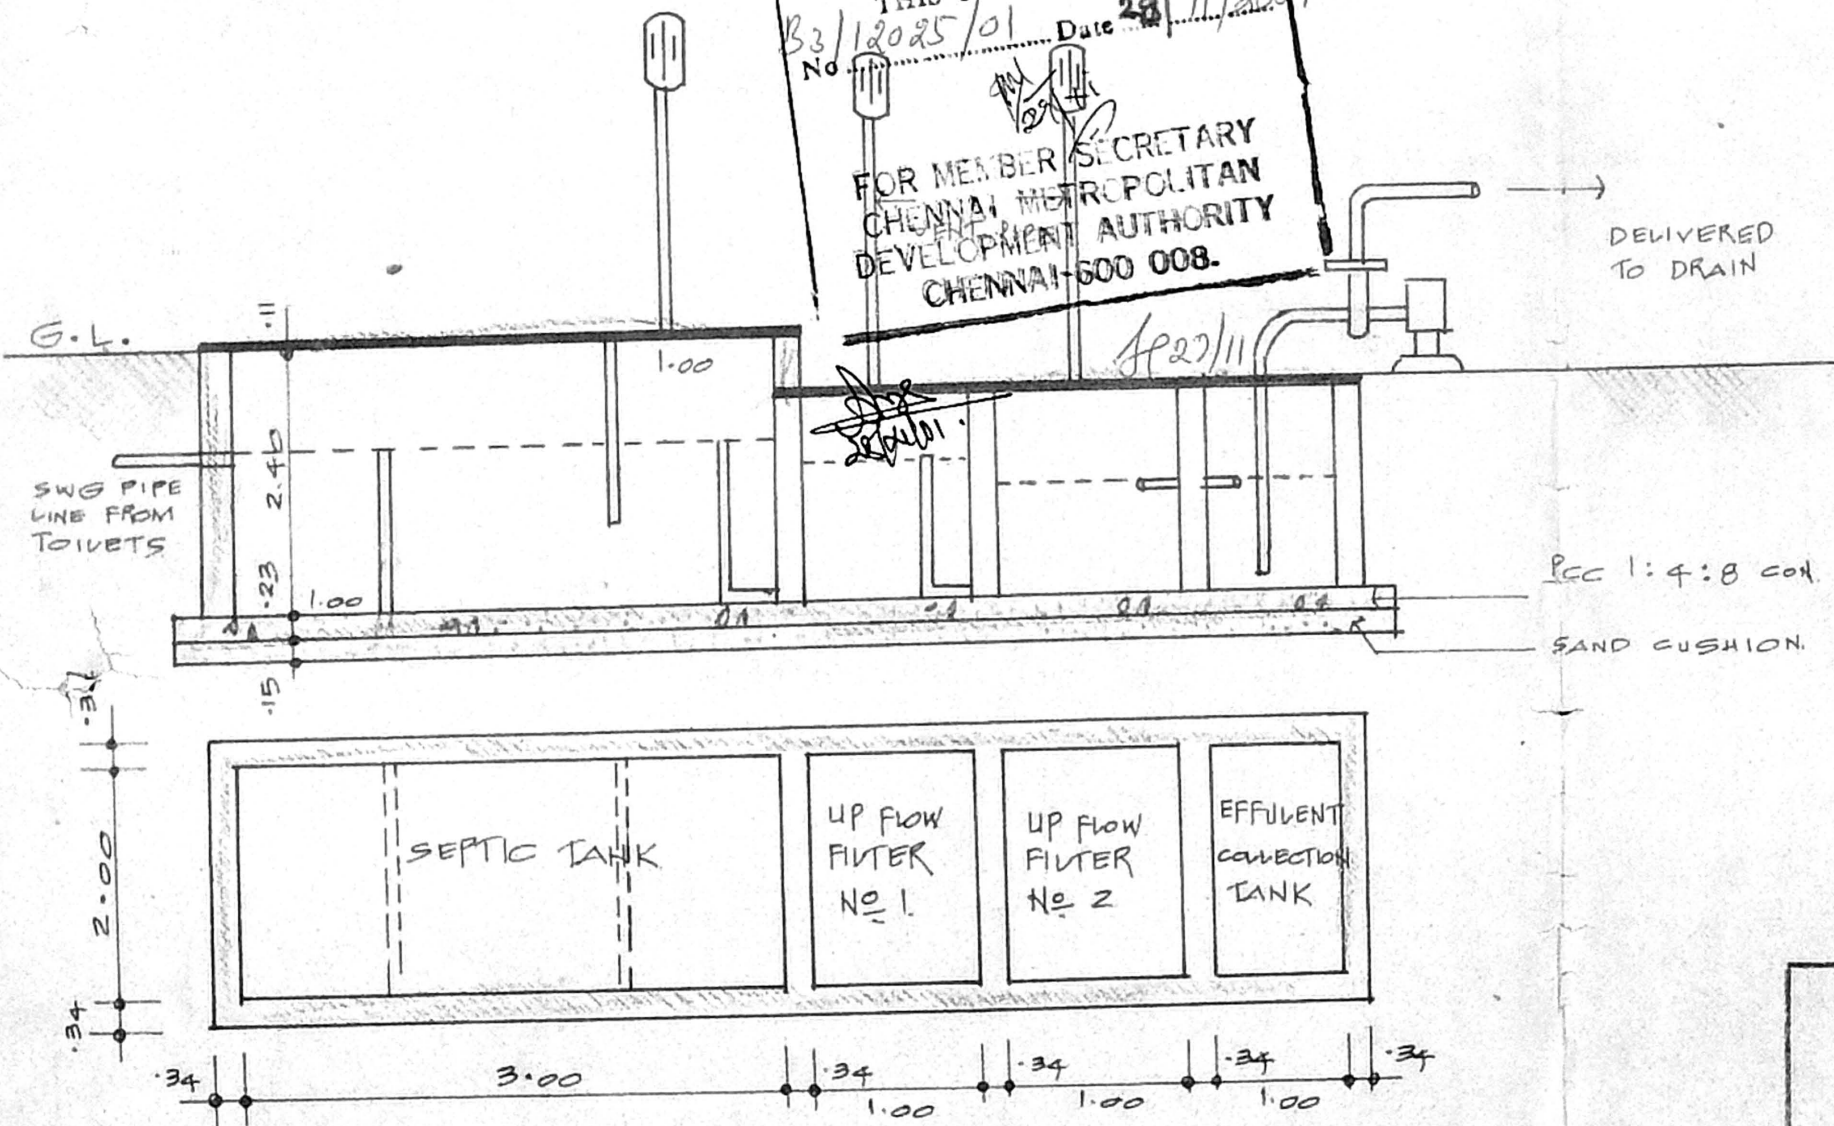

DETAILS OF UP FLOW FILTER SEPTIC TANK

Aswathy

OWNER

K. Selvam
K. SELVAM, B.E., AMIE, C. Eng (I) A.I.V.,
Consulting Civil Engineer, Chartered Engineer,
Approved Valuer & Licensed Surveyor,
Class-I. Reg. No: 82/2000-20001
Corporation of Chennai.
No. 1/69, Megappair East,
CHENNAI - 600 050,
Ph: 6560164
LICENSED SURVEYOR

PLAN SHOWING THE PROPOSED
RESIDENTIAL BUILDING AT PLOT
NOS. 18, 19 & 20, IN S.NO.128/1,
ATHIPATTU VILLAGE, AMBATTUR
TALUK, THIRUVELLORE DIST.