

FRONT ELEVATION


OFFICE COPY

B/SPL/504/2/13/2002
 CLEARANCE
 Planning Form No. 2/28044/2001 Date 20-11-2002

APPROVED

SUBJECT TO THE CONDITIONS IN THIS OFFICE LETTER.

FOR MEMBER SECRETARY
 CHENNAI METROPOLITAN
 DEVELOPMENT AUTHORITY
 CHENNAI-600 008.

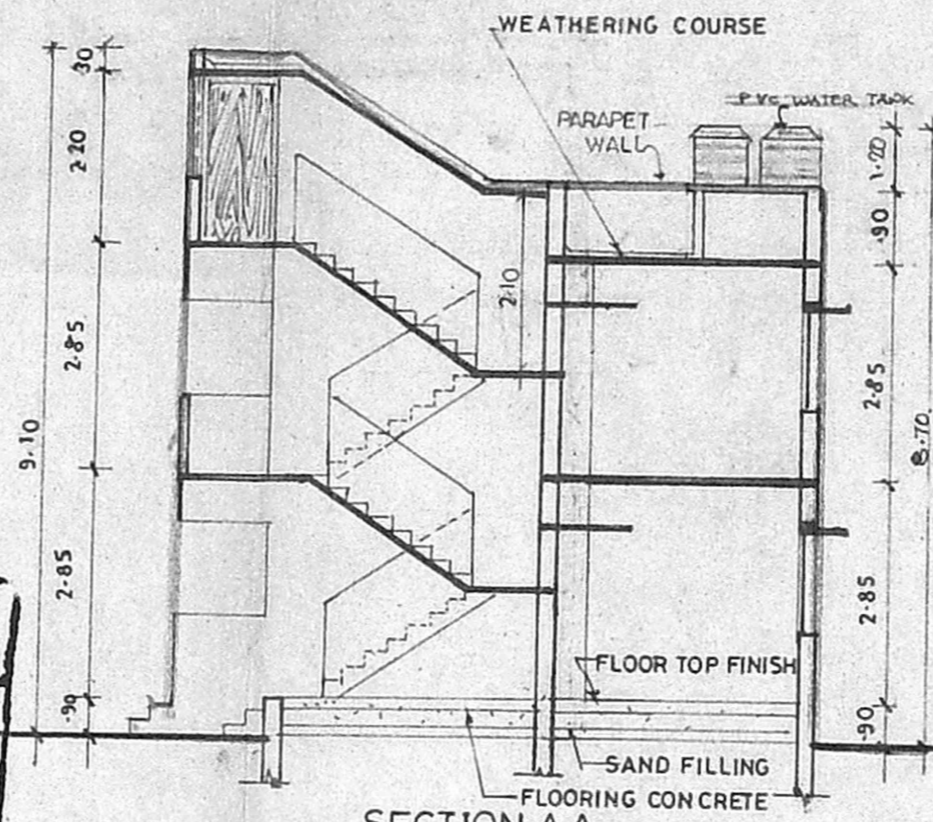

SECTION A A

Revised Plan

Dr. S. K. Srinivasan


SPECIFICATIONS	
FOUNDATION & BASEMENT	BRICK FOOTING WORK IN C.M. 1:3:6
SUPER STRUCTURE	BRICK WORK IN C.M. 1:3:6
ROOF	R.C.C. SLAB WITH SUITABLE REINFORCE C. CEMENT SAND PROTECTED WITH WEATHERING COURSE.
JOINERY	ASST. TEAK WOOD STEEL CEMENT PARTICLE BOARD SCREENING CEMENT FINISHING
FLOORING	P. COLOUR WASHING FOR WALL AND ENAMEL PAINT FOR JOINERY
FINISHING	

SCHEDULE OF JOINERY		
D1	DOOR	0.90 X 2.10 TW PANELLED SHUTTERS
D1/A	DOOR	0.90 X 2.10 R.C.C. FRAME MARINE PLY WOOD
D2	DOOR	0.70 X 2.10 P.V.C DOOR
W1	WINDOW	1.35 X 1.35 STEEL GLAZED WINDOW
W2	WINDOW	0.45 X 1.35 DO
W3	WINDOW	1.35 X 1.05 DO
J	JALLY	0.75 X 0.60 R.C.C. JALLY
O1	OPENING	0.80 X 2.10
O2	OPENING	0.90 X 2.10


AREA STATEMENT	
GROUND FLOOR AREA	83.55 M ² OR 899.33 SQ. FT.
FIRST FLOOR AREA	83.55 M ² OR 899.33 SQ. FT.
TOTAL	167.10 M ²

draughts man	Proposed Fire Service QTRS (G+1) (4 IN 1) IN R.S. NO. 1800/3
architect	BLOCK 28, TONDIAKPET DIVISION
exec. engineer	FORT TONDIAKPET TALKIE
supdt. engineer	CHENNAI
chief engineer	MINT F.S. SCHEME
SCALE	1:100
DRG. NO.	DD/748/98


TAMILNADU POLICE HOUSING CORPORATION
 NO 1 WHITES ROAD, CHENNAI-14.

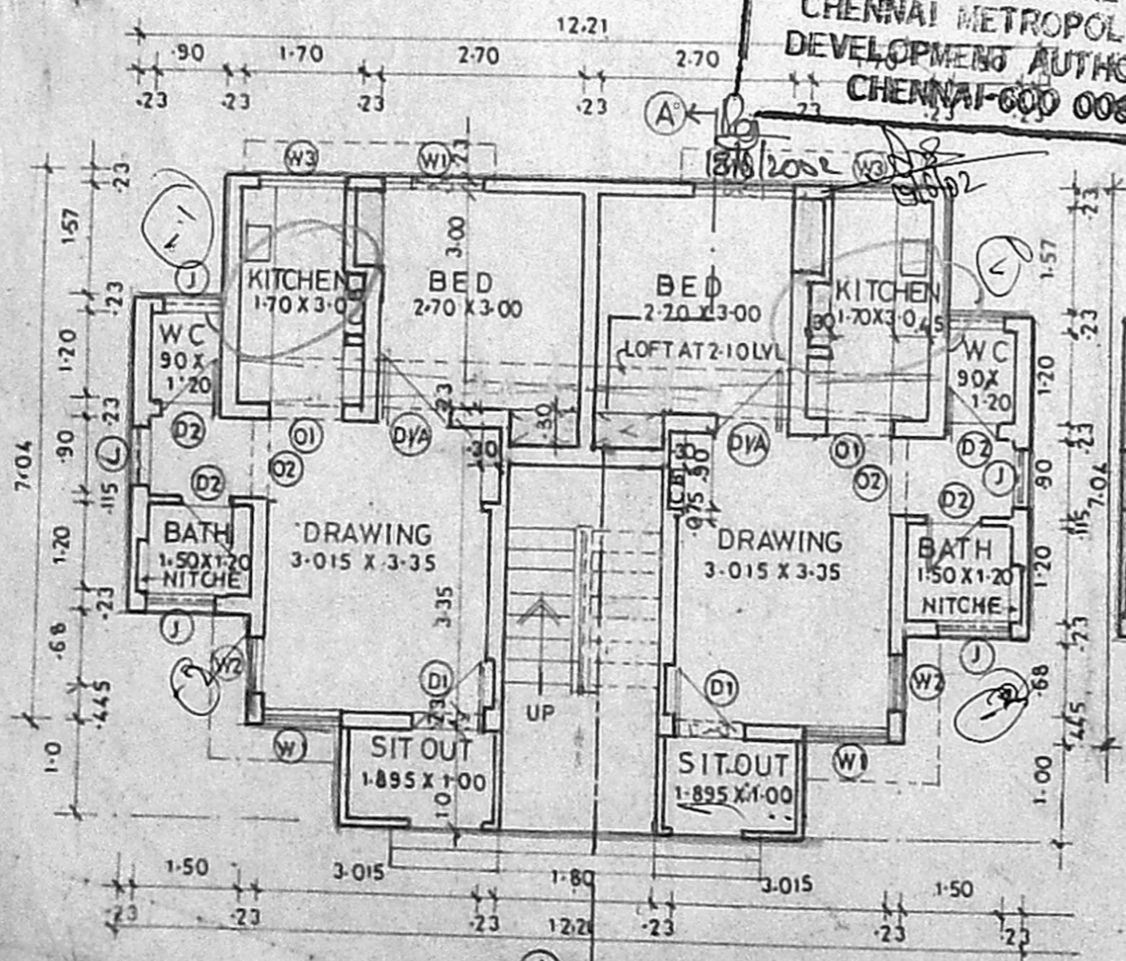

GROUND FLOOR PLAN

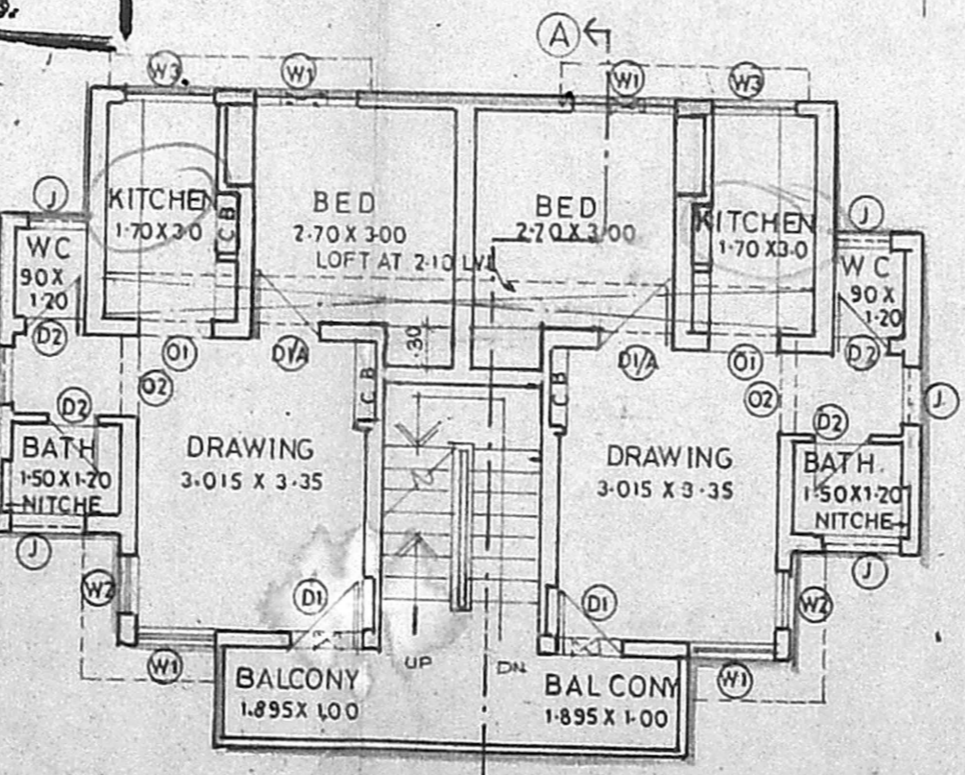


FIRST FLOOR PLAN

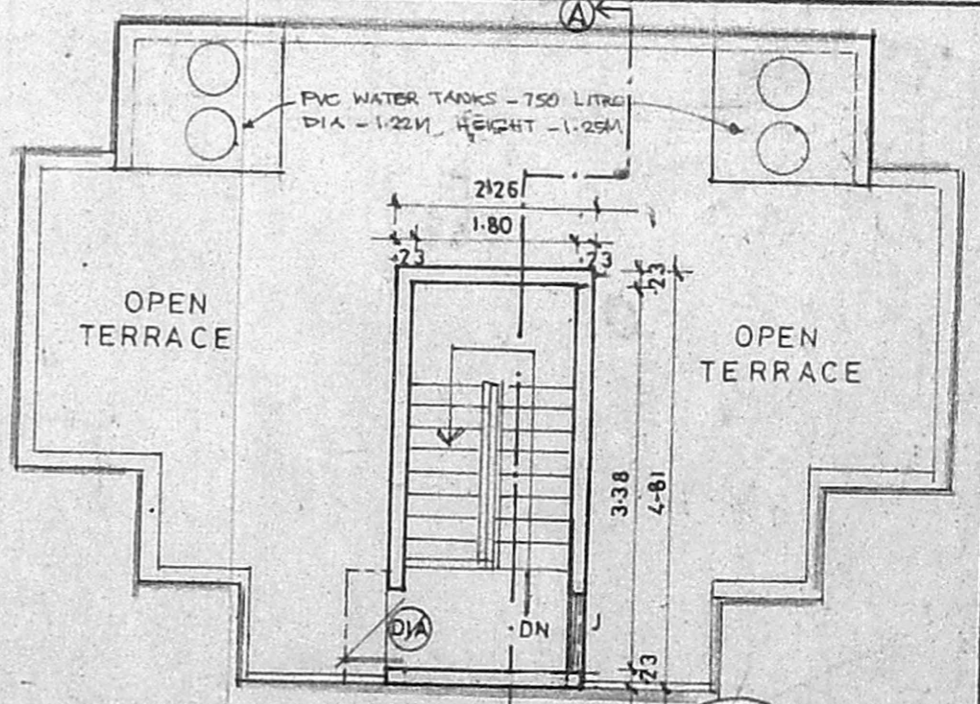


TERRACE FLOOR PLAN

28/ Direction,
 Fire & Rescue Services,
 Tamil Nadu.

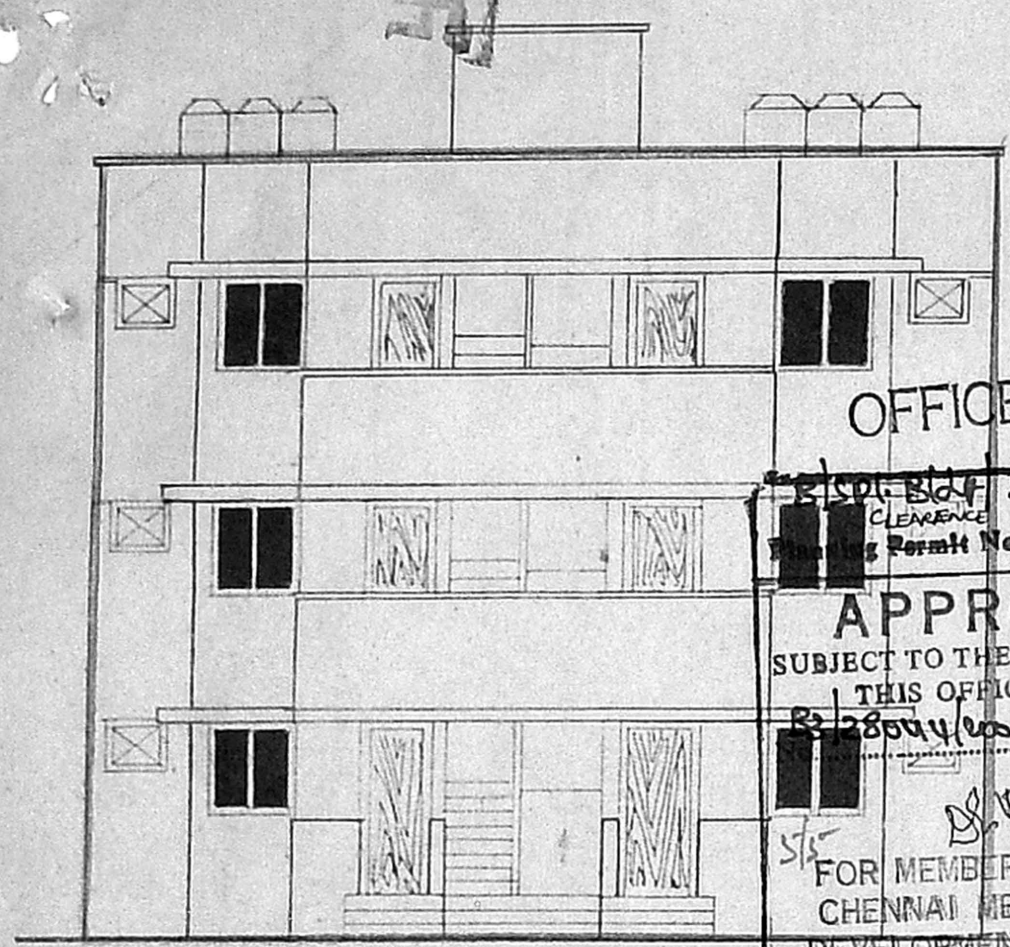

FRONT ELEVATION

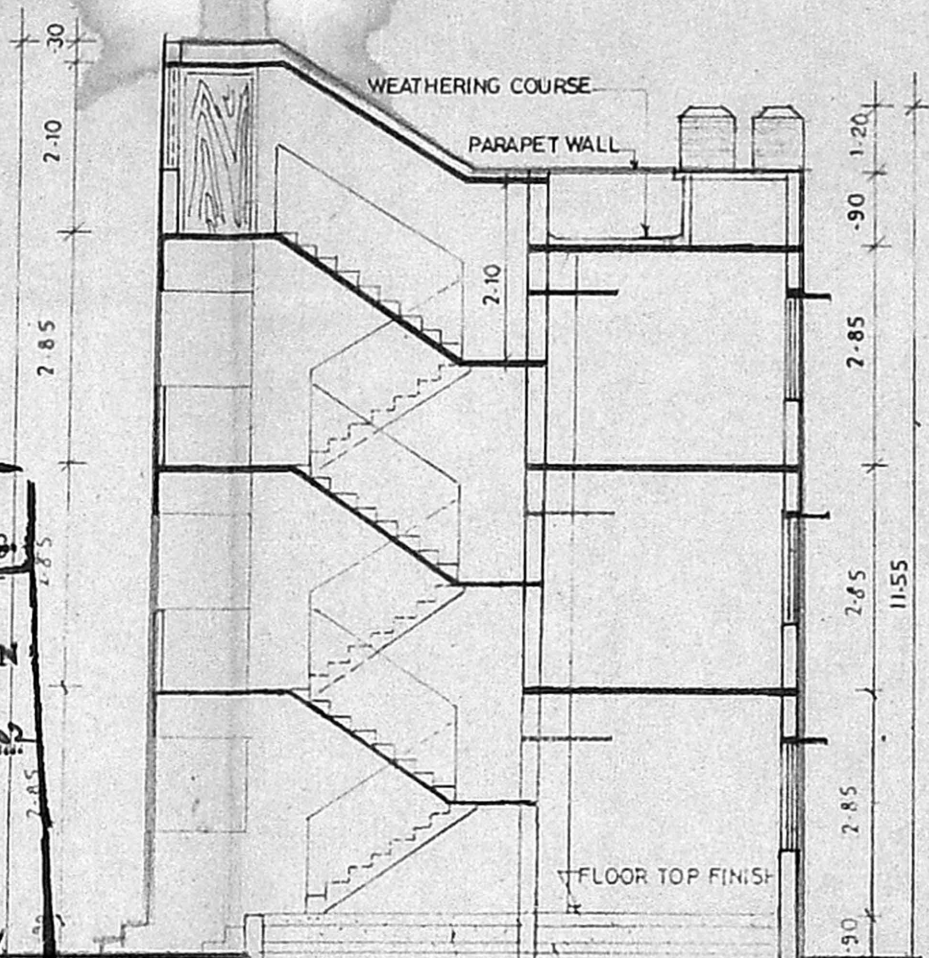

SECTION A A

OFFICE COPY

APPROVED
 SUBJECT TO THE CONDITIONS IN
 THIS OFFICE LETTER.
 Date 20-6-2002
 FOR MEMBER SECRETARY
 CHENNAI METROPOLITAN
 DEVELOPMENT AUTHORITY
 CHENNAI-600 008.

SPECIFICATIONS

FOUNDATION & BASE: BRICK FOOTING WORK IN NO. 1
 SUPER STRUCTURE: BRICKWORK IN C.M 1:6
 ROOF: REINFORCE CEMENTS AND PROTECTED WITH ASST. WEATHERING COURSE
 JOINERY: TEAK WOOD STEEL CEMENT PARTICLE BOARD
 FLOORING: P. A. CEMENT
 FINISHING: COLOUR WASHING FOR WALL AND ENAMEL PAINT FOR JOINERY

SCHEDULE OF JOINERY


D1	DOOR	0.90 X 2.10	T.W. PANELLED SHUTTERS
D1/A	DOOR	0.90 X 2.10	R.C.C. FRAME MARINE PLY WOOD
D2	DOOR	0.70 X 2.10	P.V.C. DOOR
W1	WINDOW	1.35 X 1.35	STEEL GLAZED WINDOW
W2	WINDOW	0.45 X 1.35	DO
W3	WINDOW	1.35 X 1.05	DO
J	JALLY	0.75 X 0.60	R.C.C.
O1	OPENING	0.80 X 2.10	
O2	OPENING	0.90 X 2.10	

AREA STATEMENT


GROUND FLOOR AREA : 83.55 M² OR 899.33 SQ.FT
 FIRST FLOOR AREA : 83.55 M² OR 899.33 SQ.FT
 SECOND FLOOR AREA : 83.55 M² OR 899.33 SQ.FT
 TOTAL : 250.65 M² OR 2697.99 SQ.FT

PROPOSED FIRE SERVICE QTRS
 (G+2) (6IN1) IN R.S NO. 1800/3
 BLOCK 28, TONDARPET DIVISION
 FORT TONDARPET TALLIE
 CHENNAI
 (MINT F.S. SCHEME)


TAMILNADU POLICE HOUSING CORPORATION
 NO 1 WHITES ROAD, CHENNAI-14.

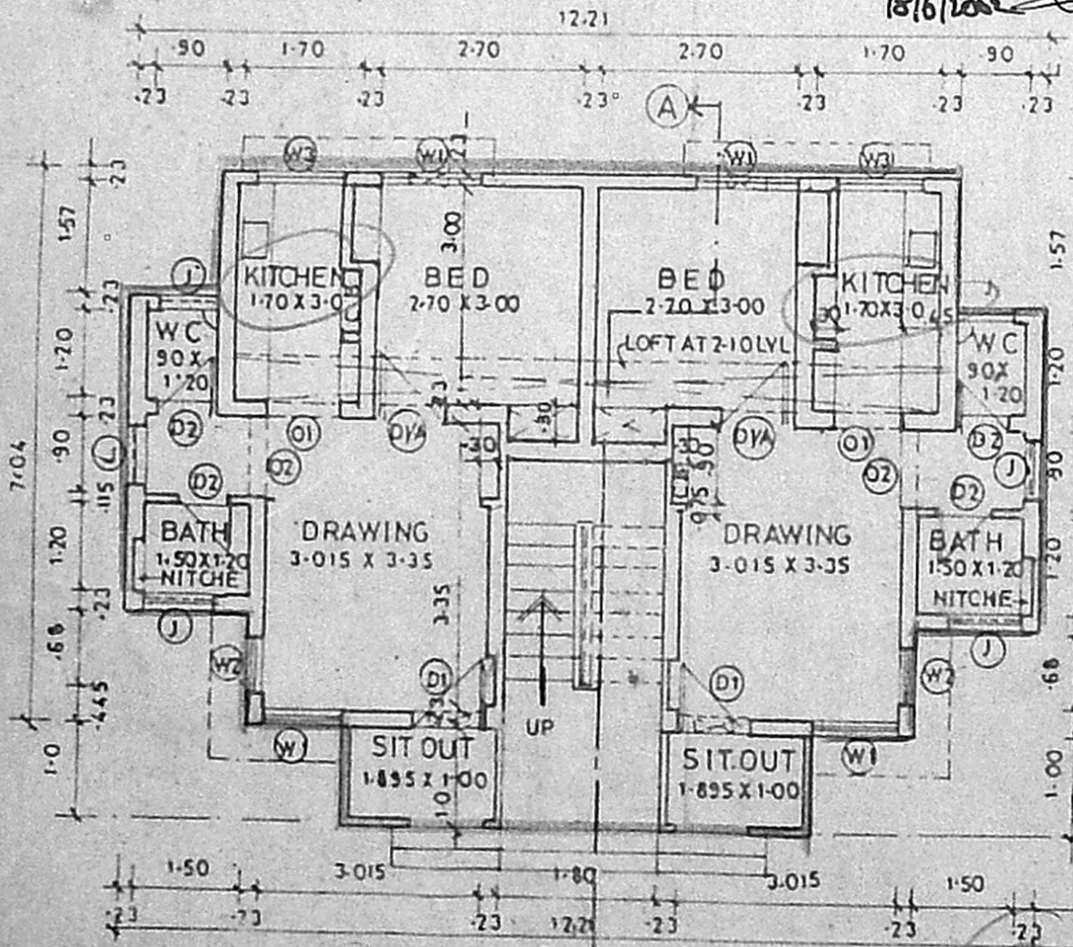

GROUND FLOOR PLAN

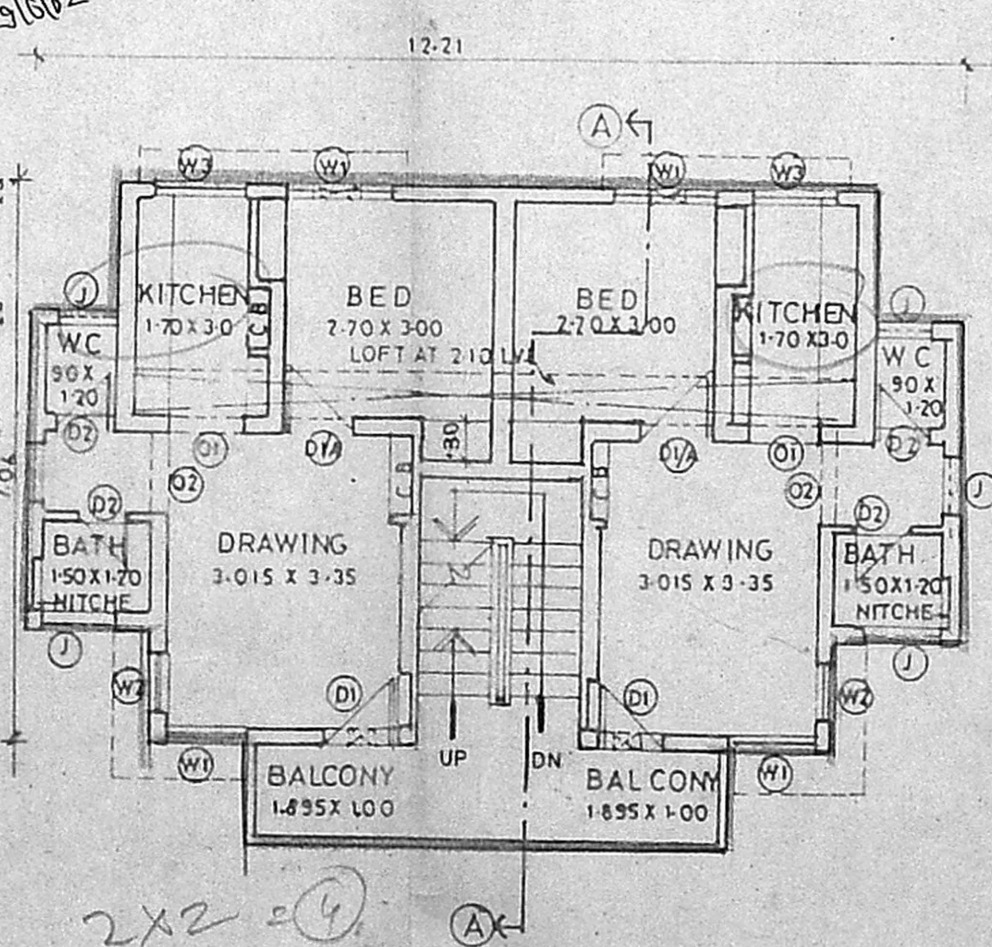

TYPICAL FLOOR PLAN (1,1)

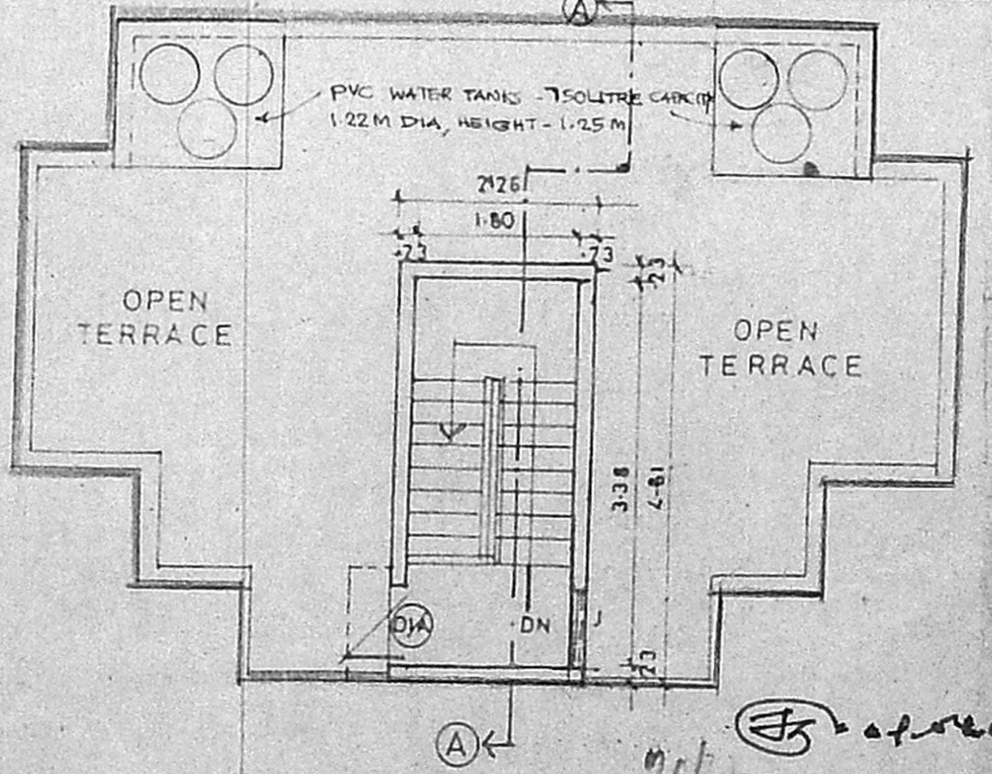

Director,
 Fire & Rescue Services
 Tamil Nadu,