

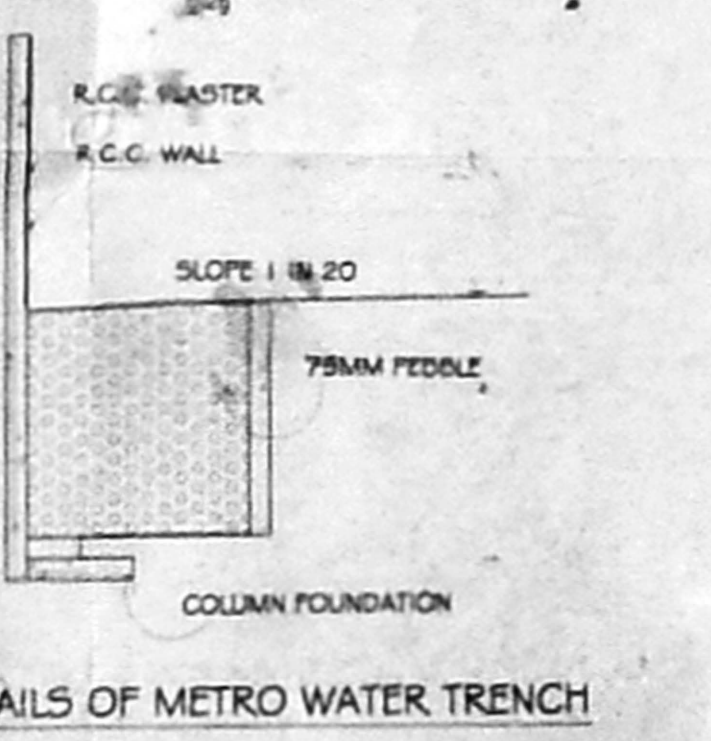
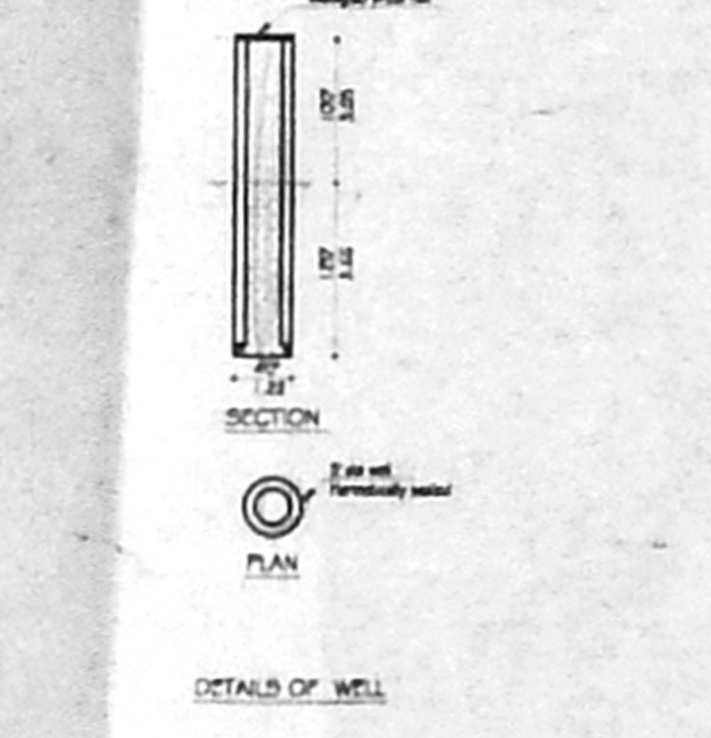
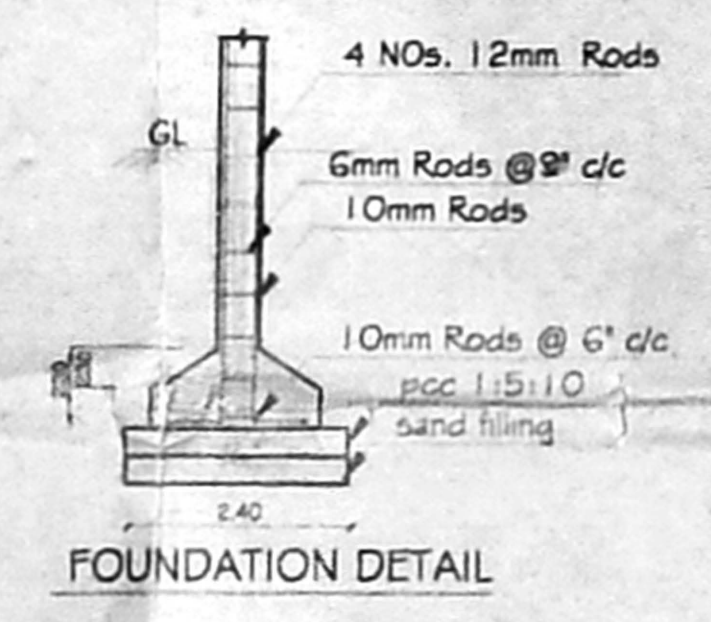
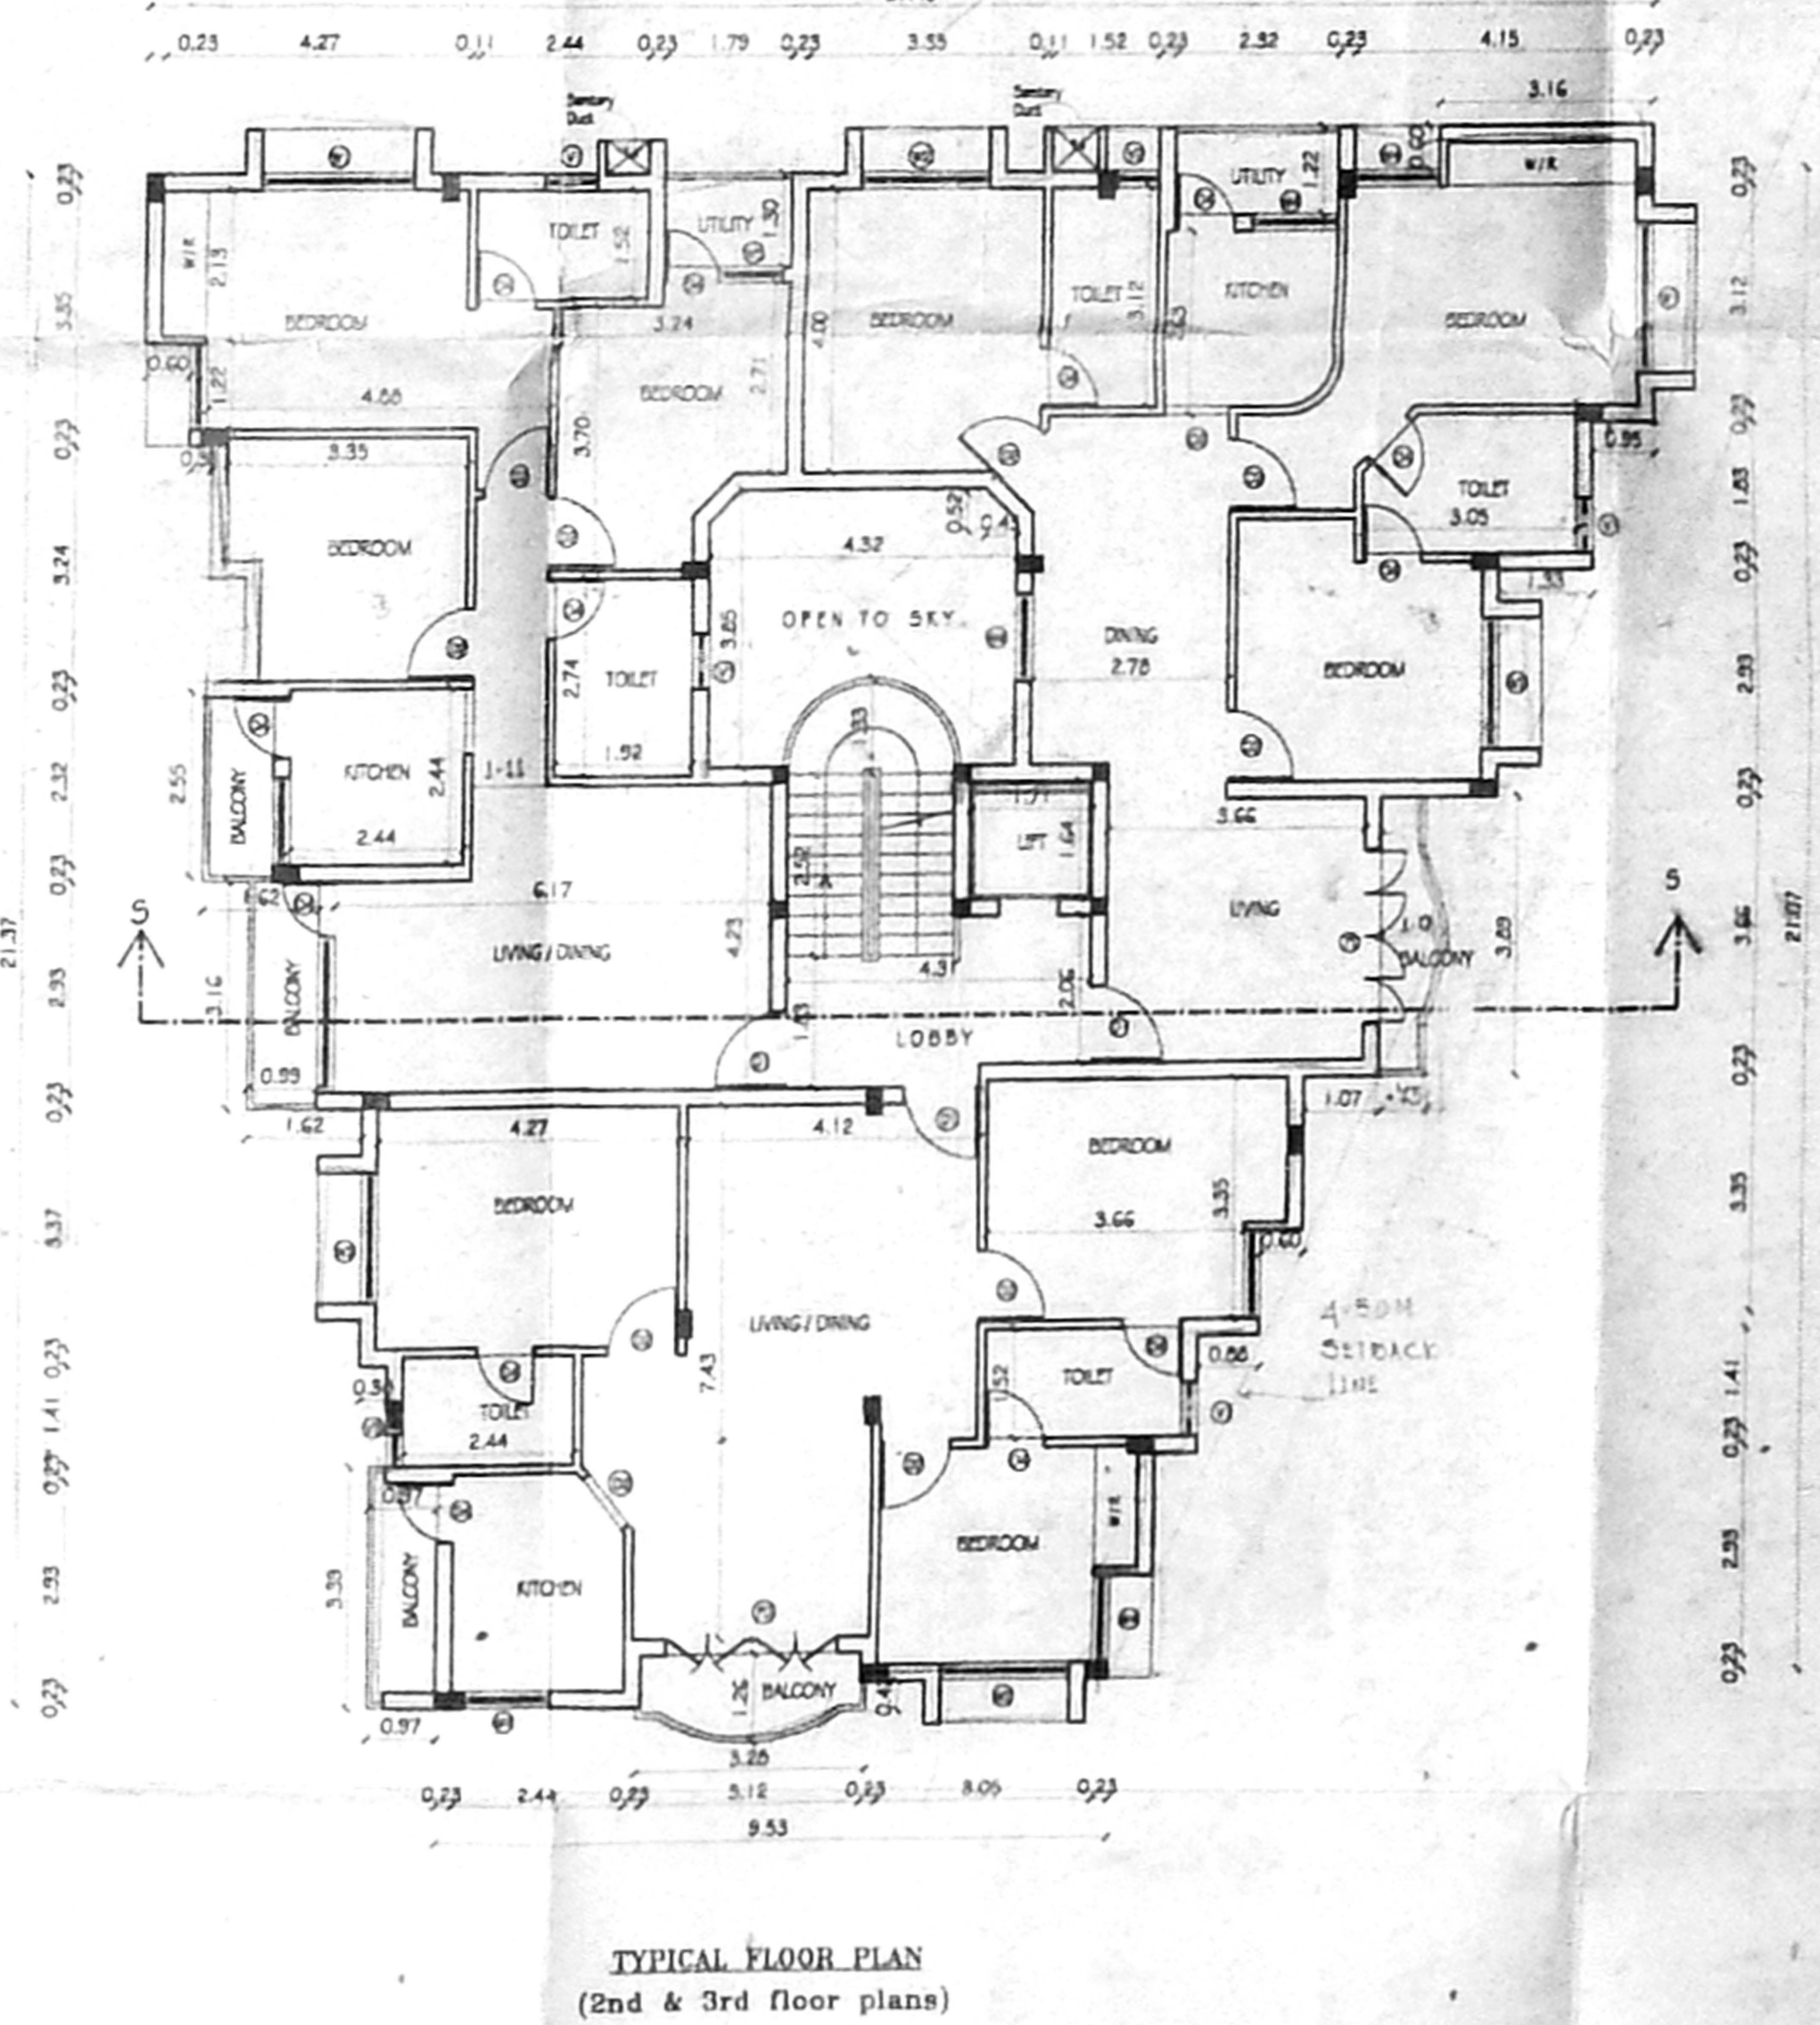
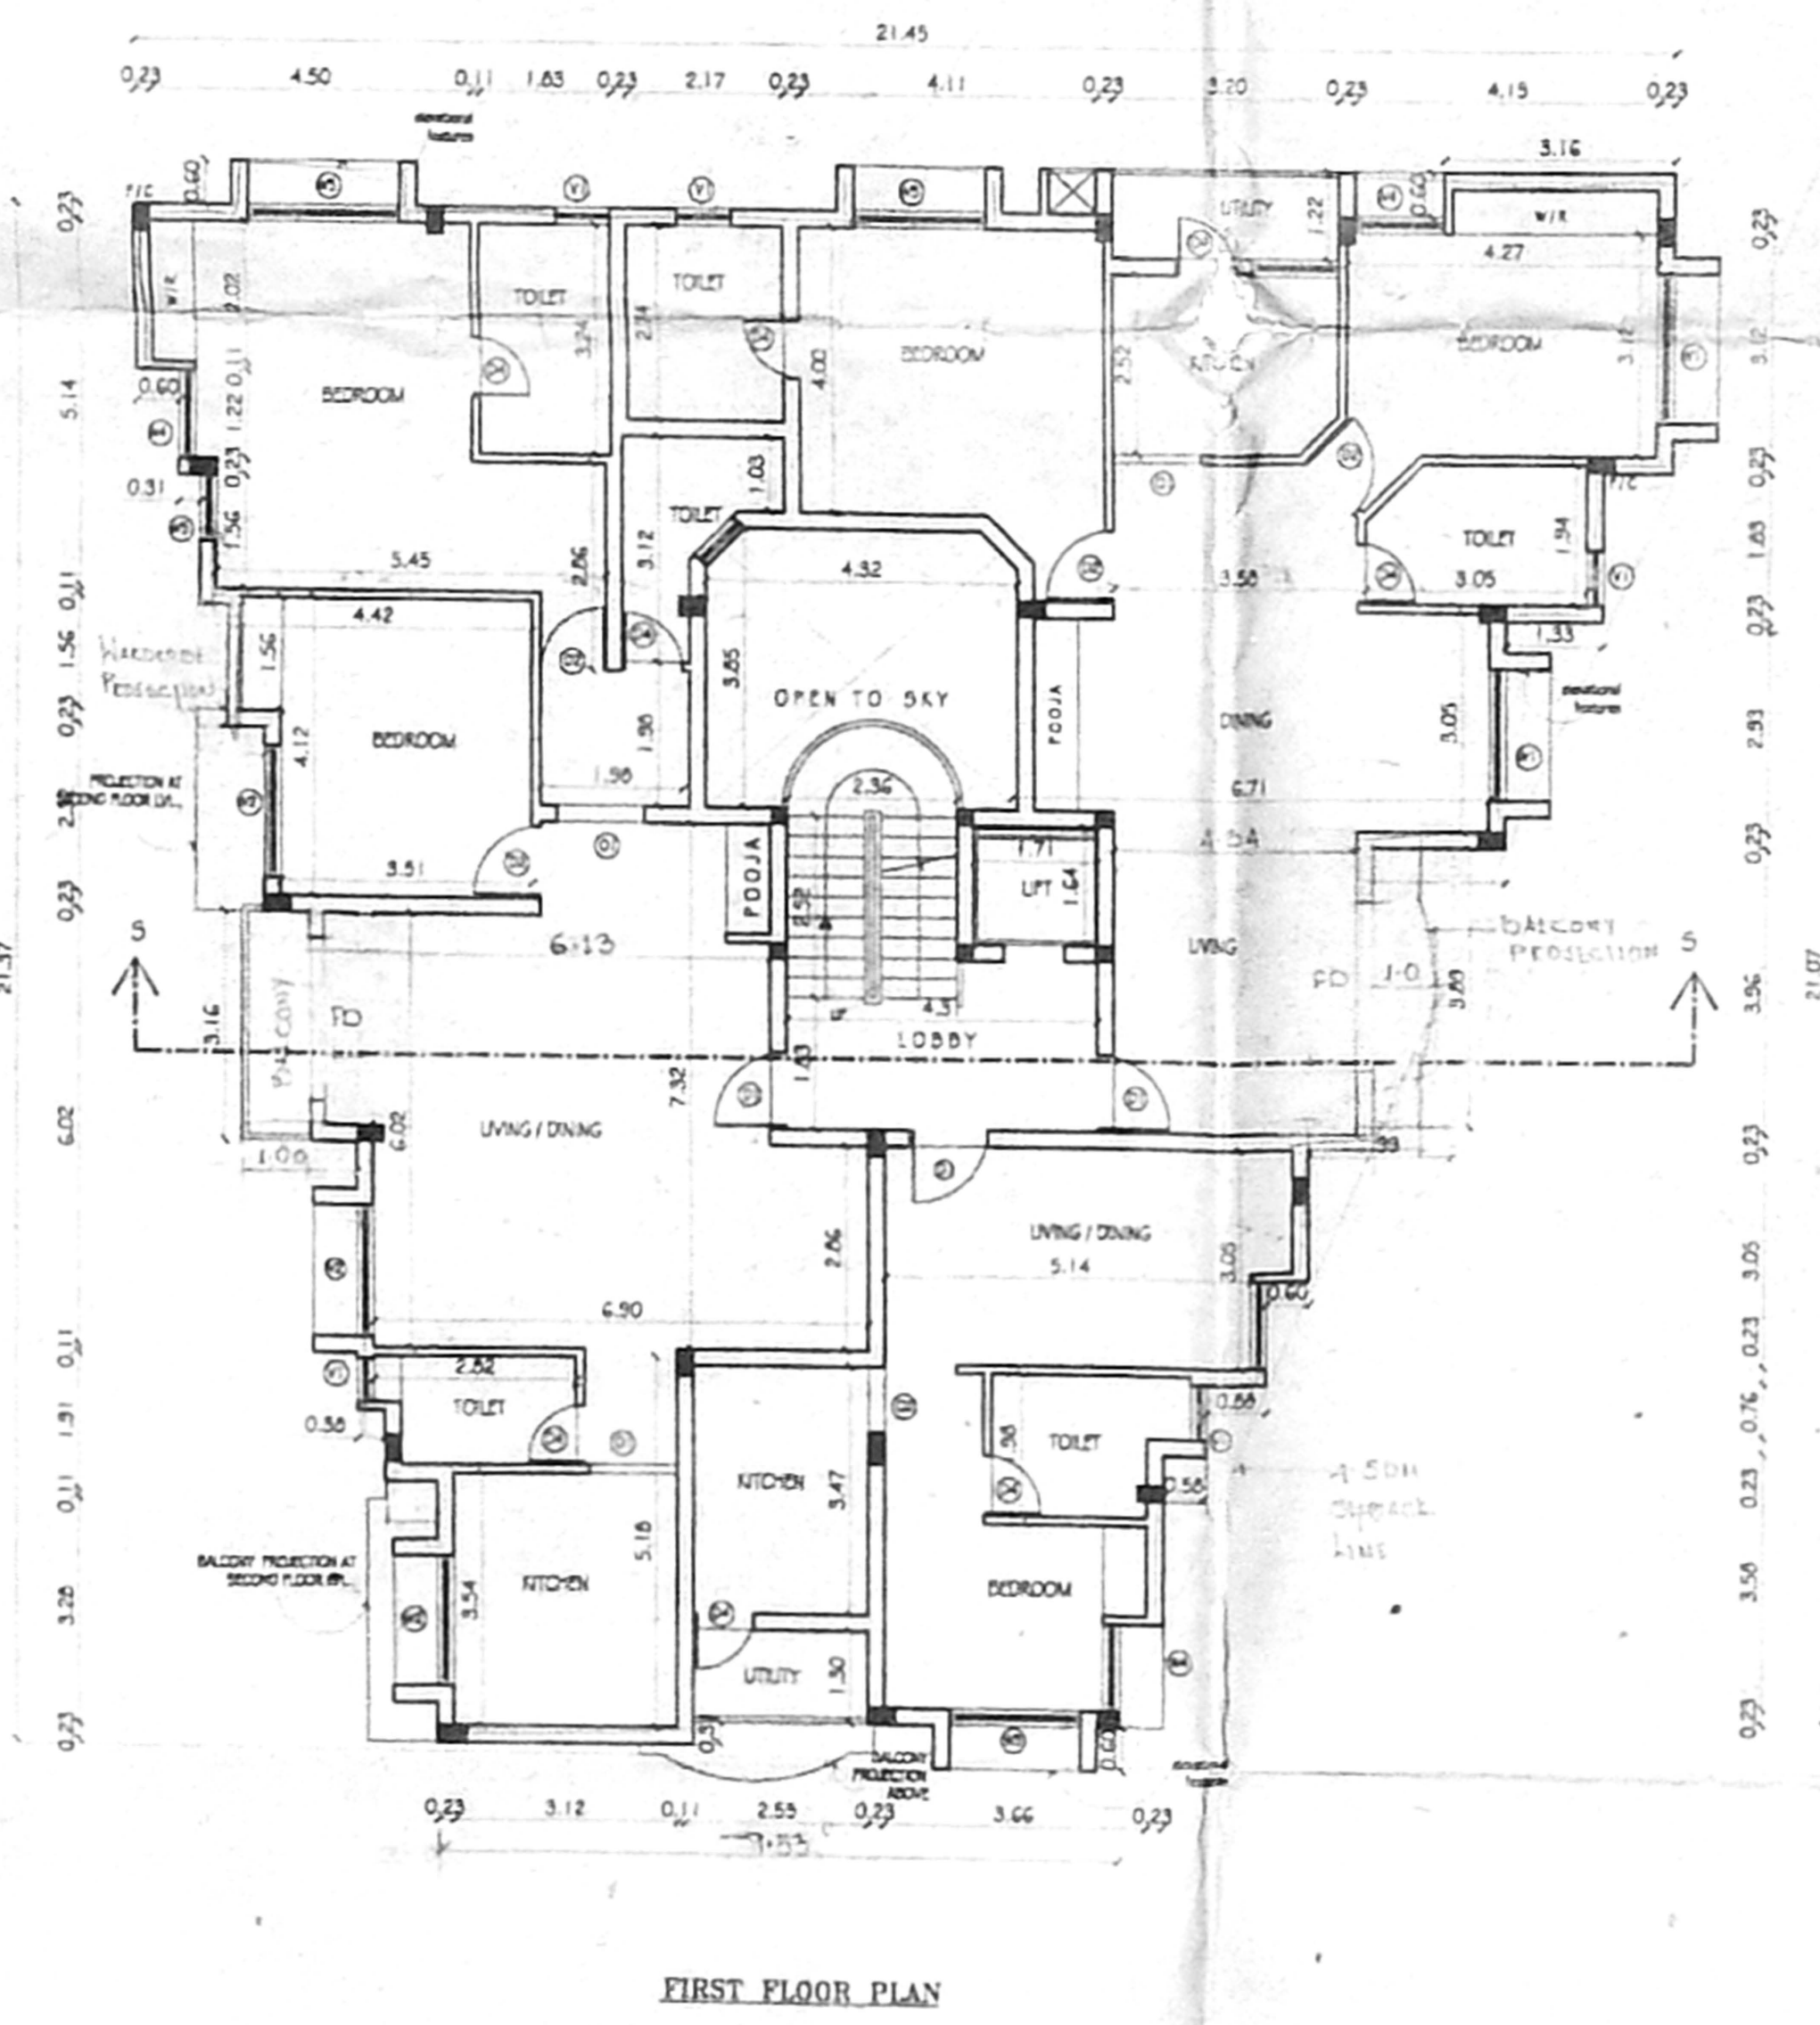
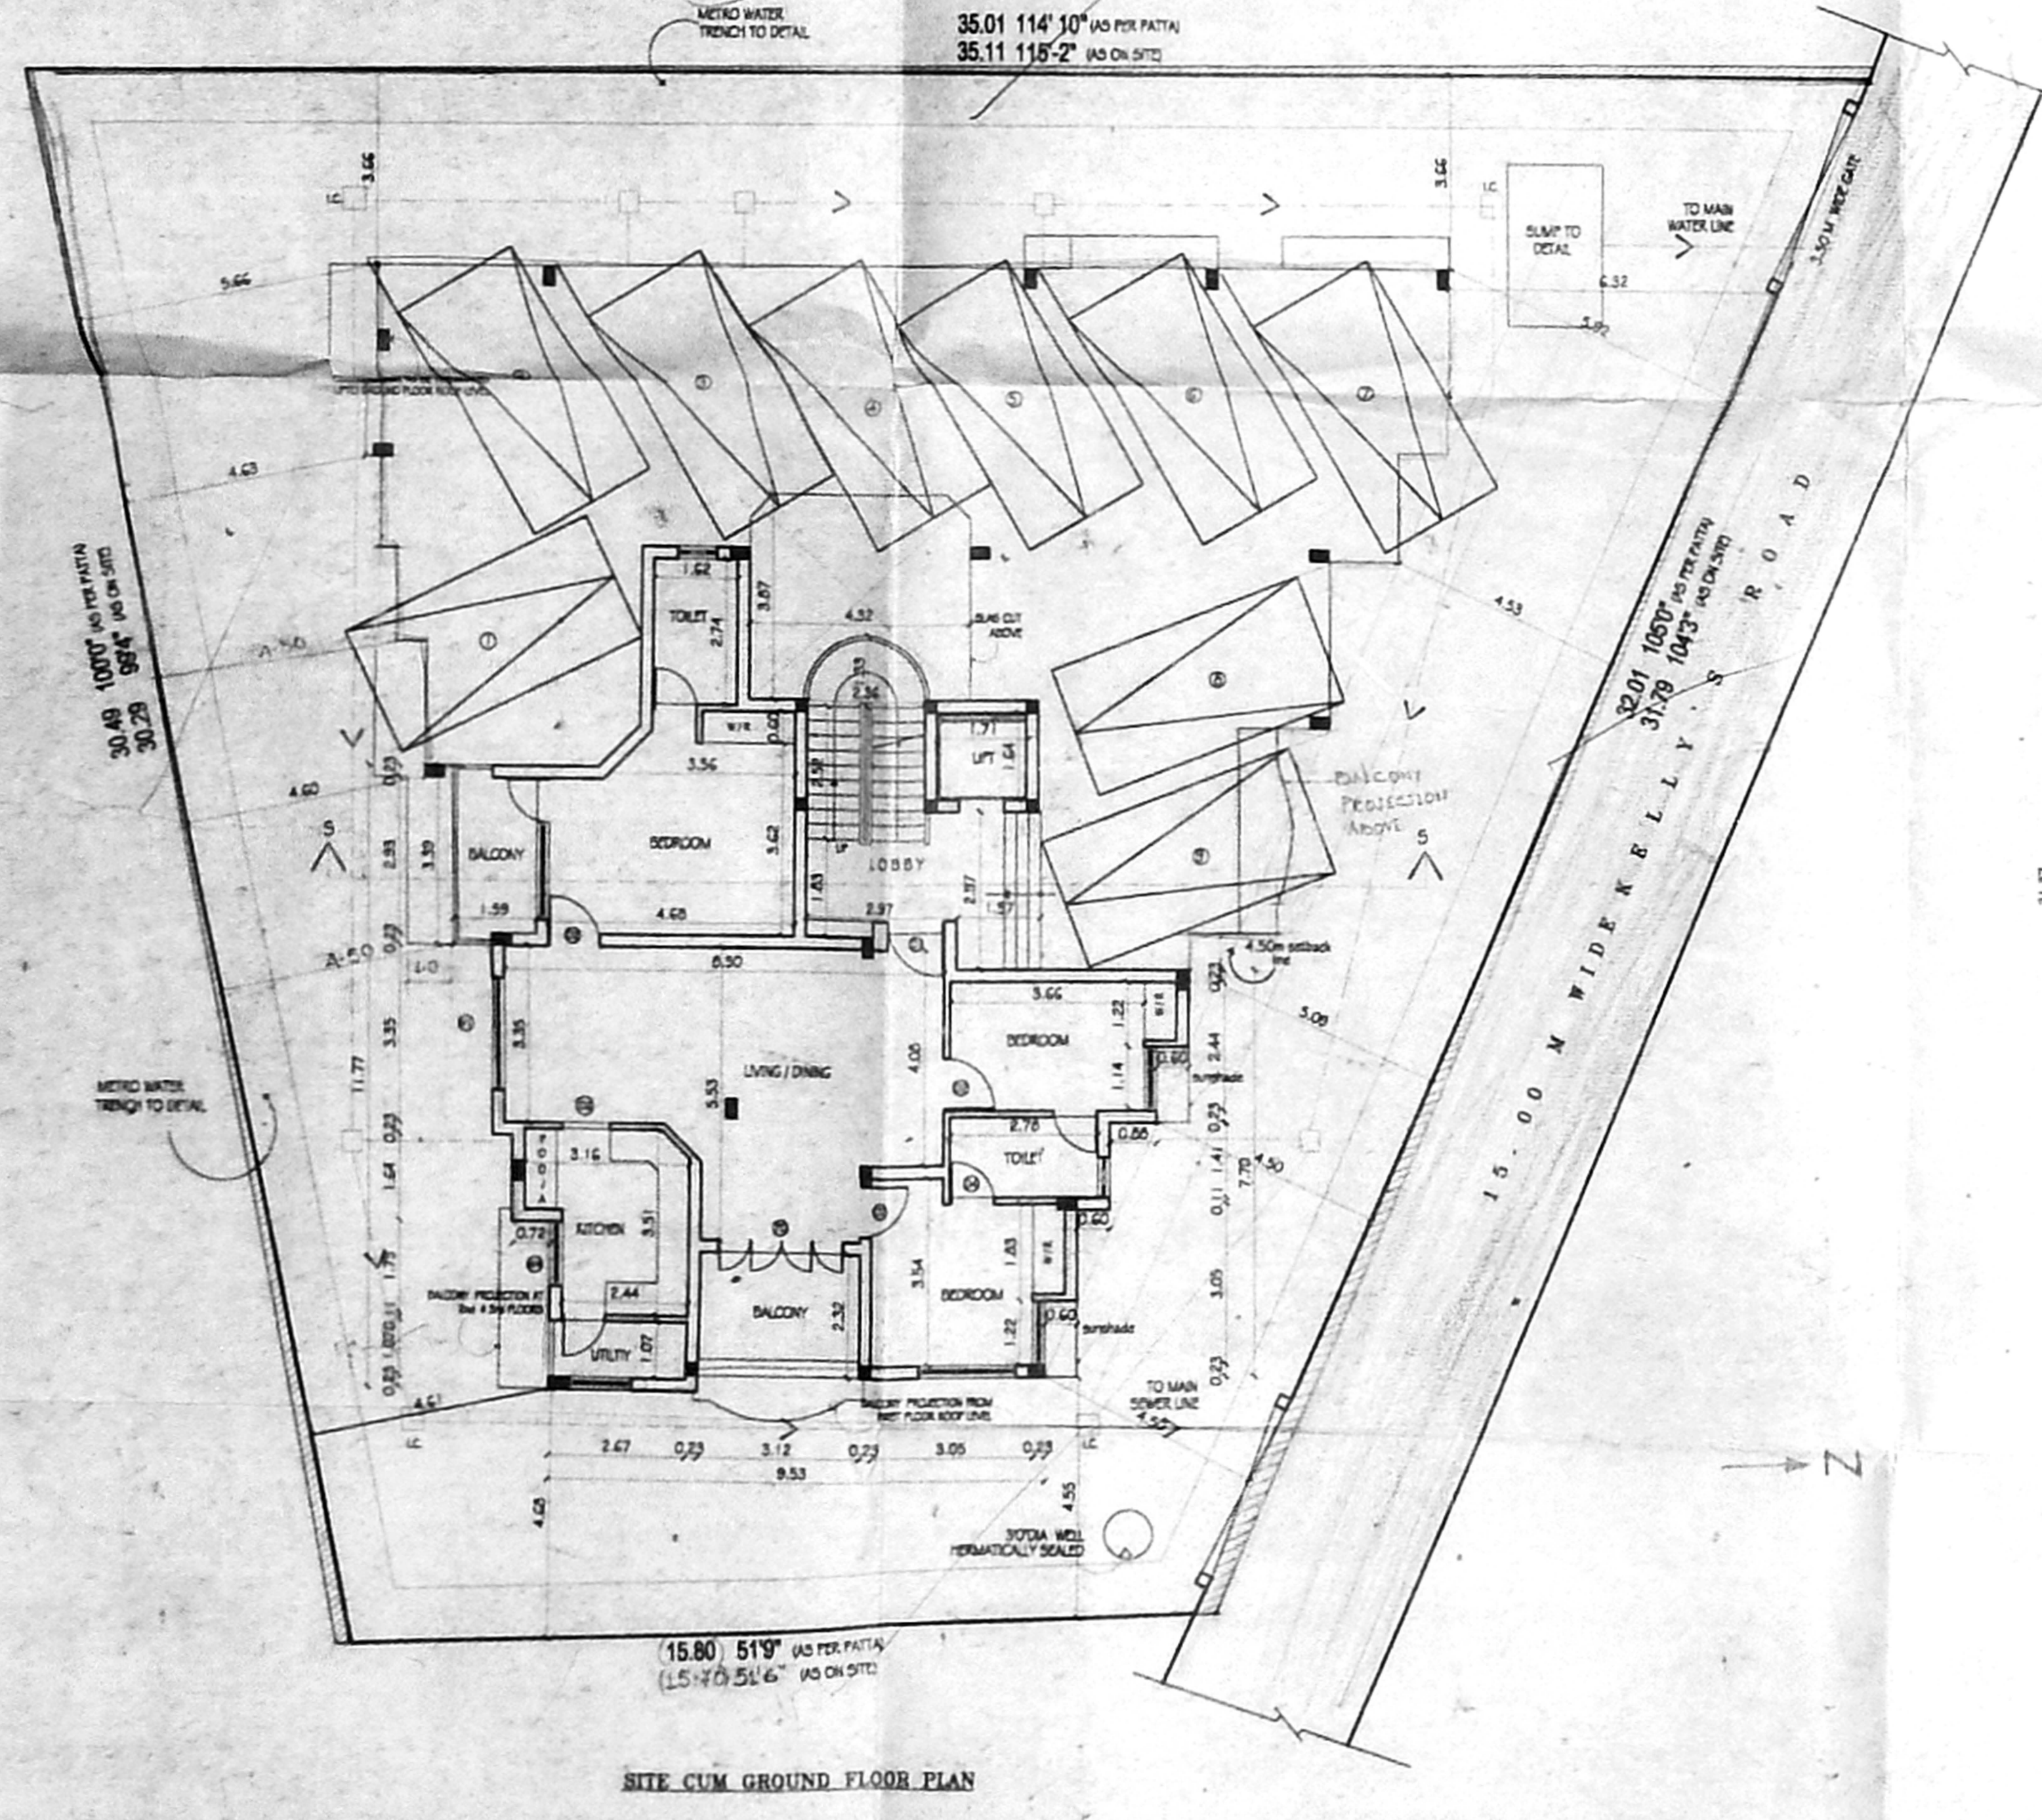
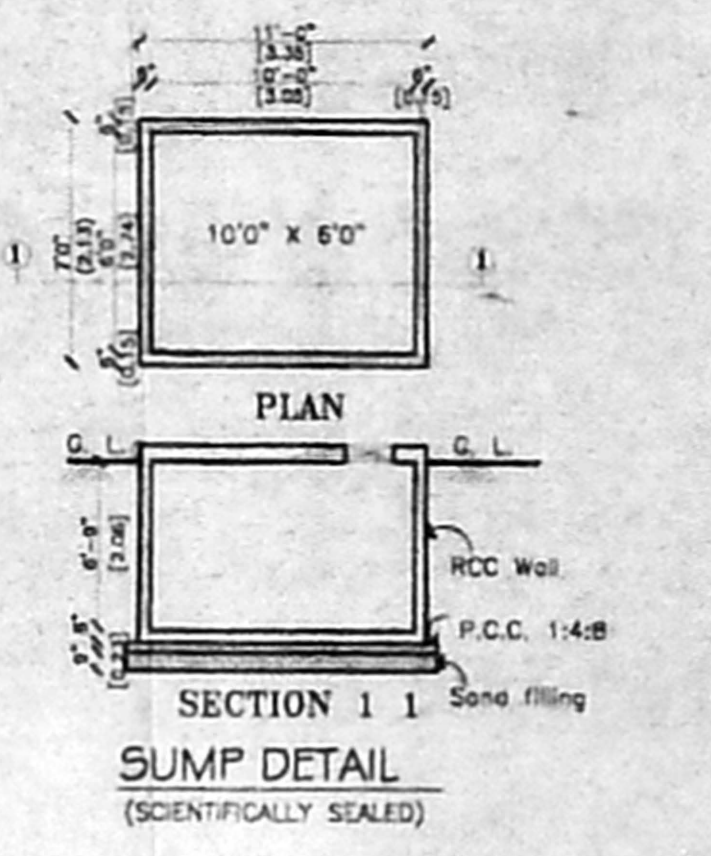
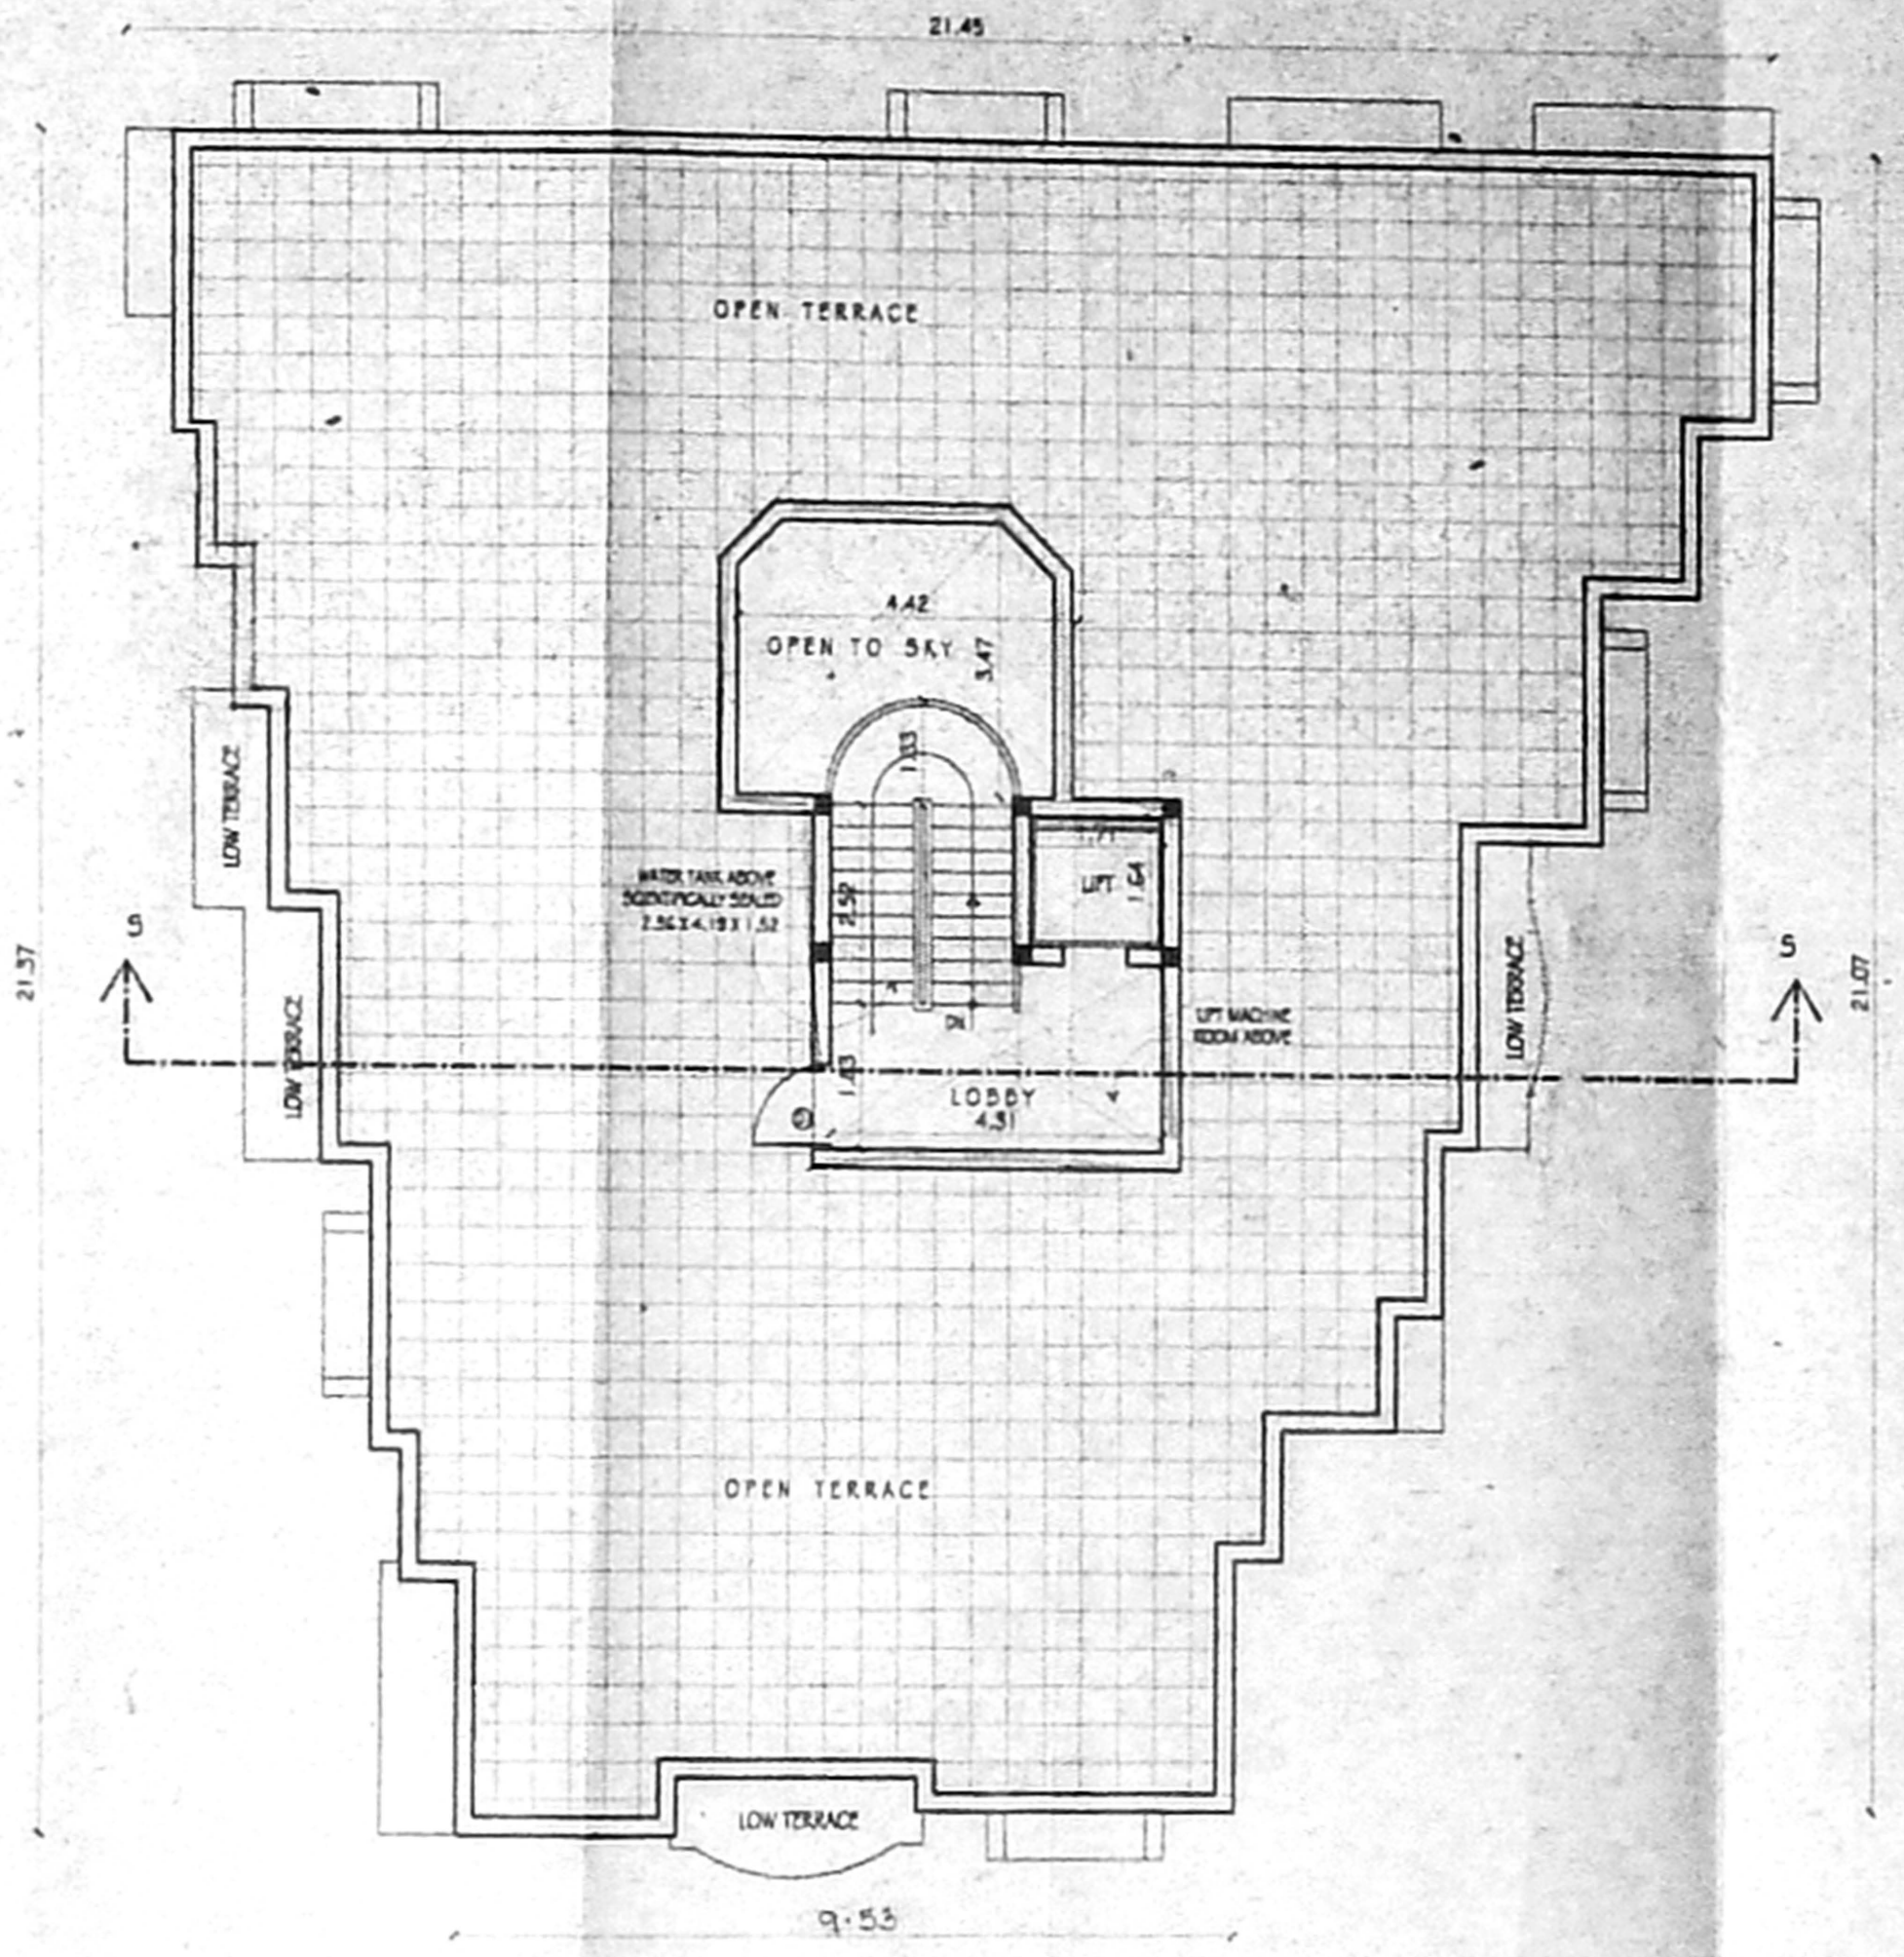
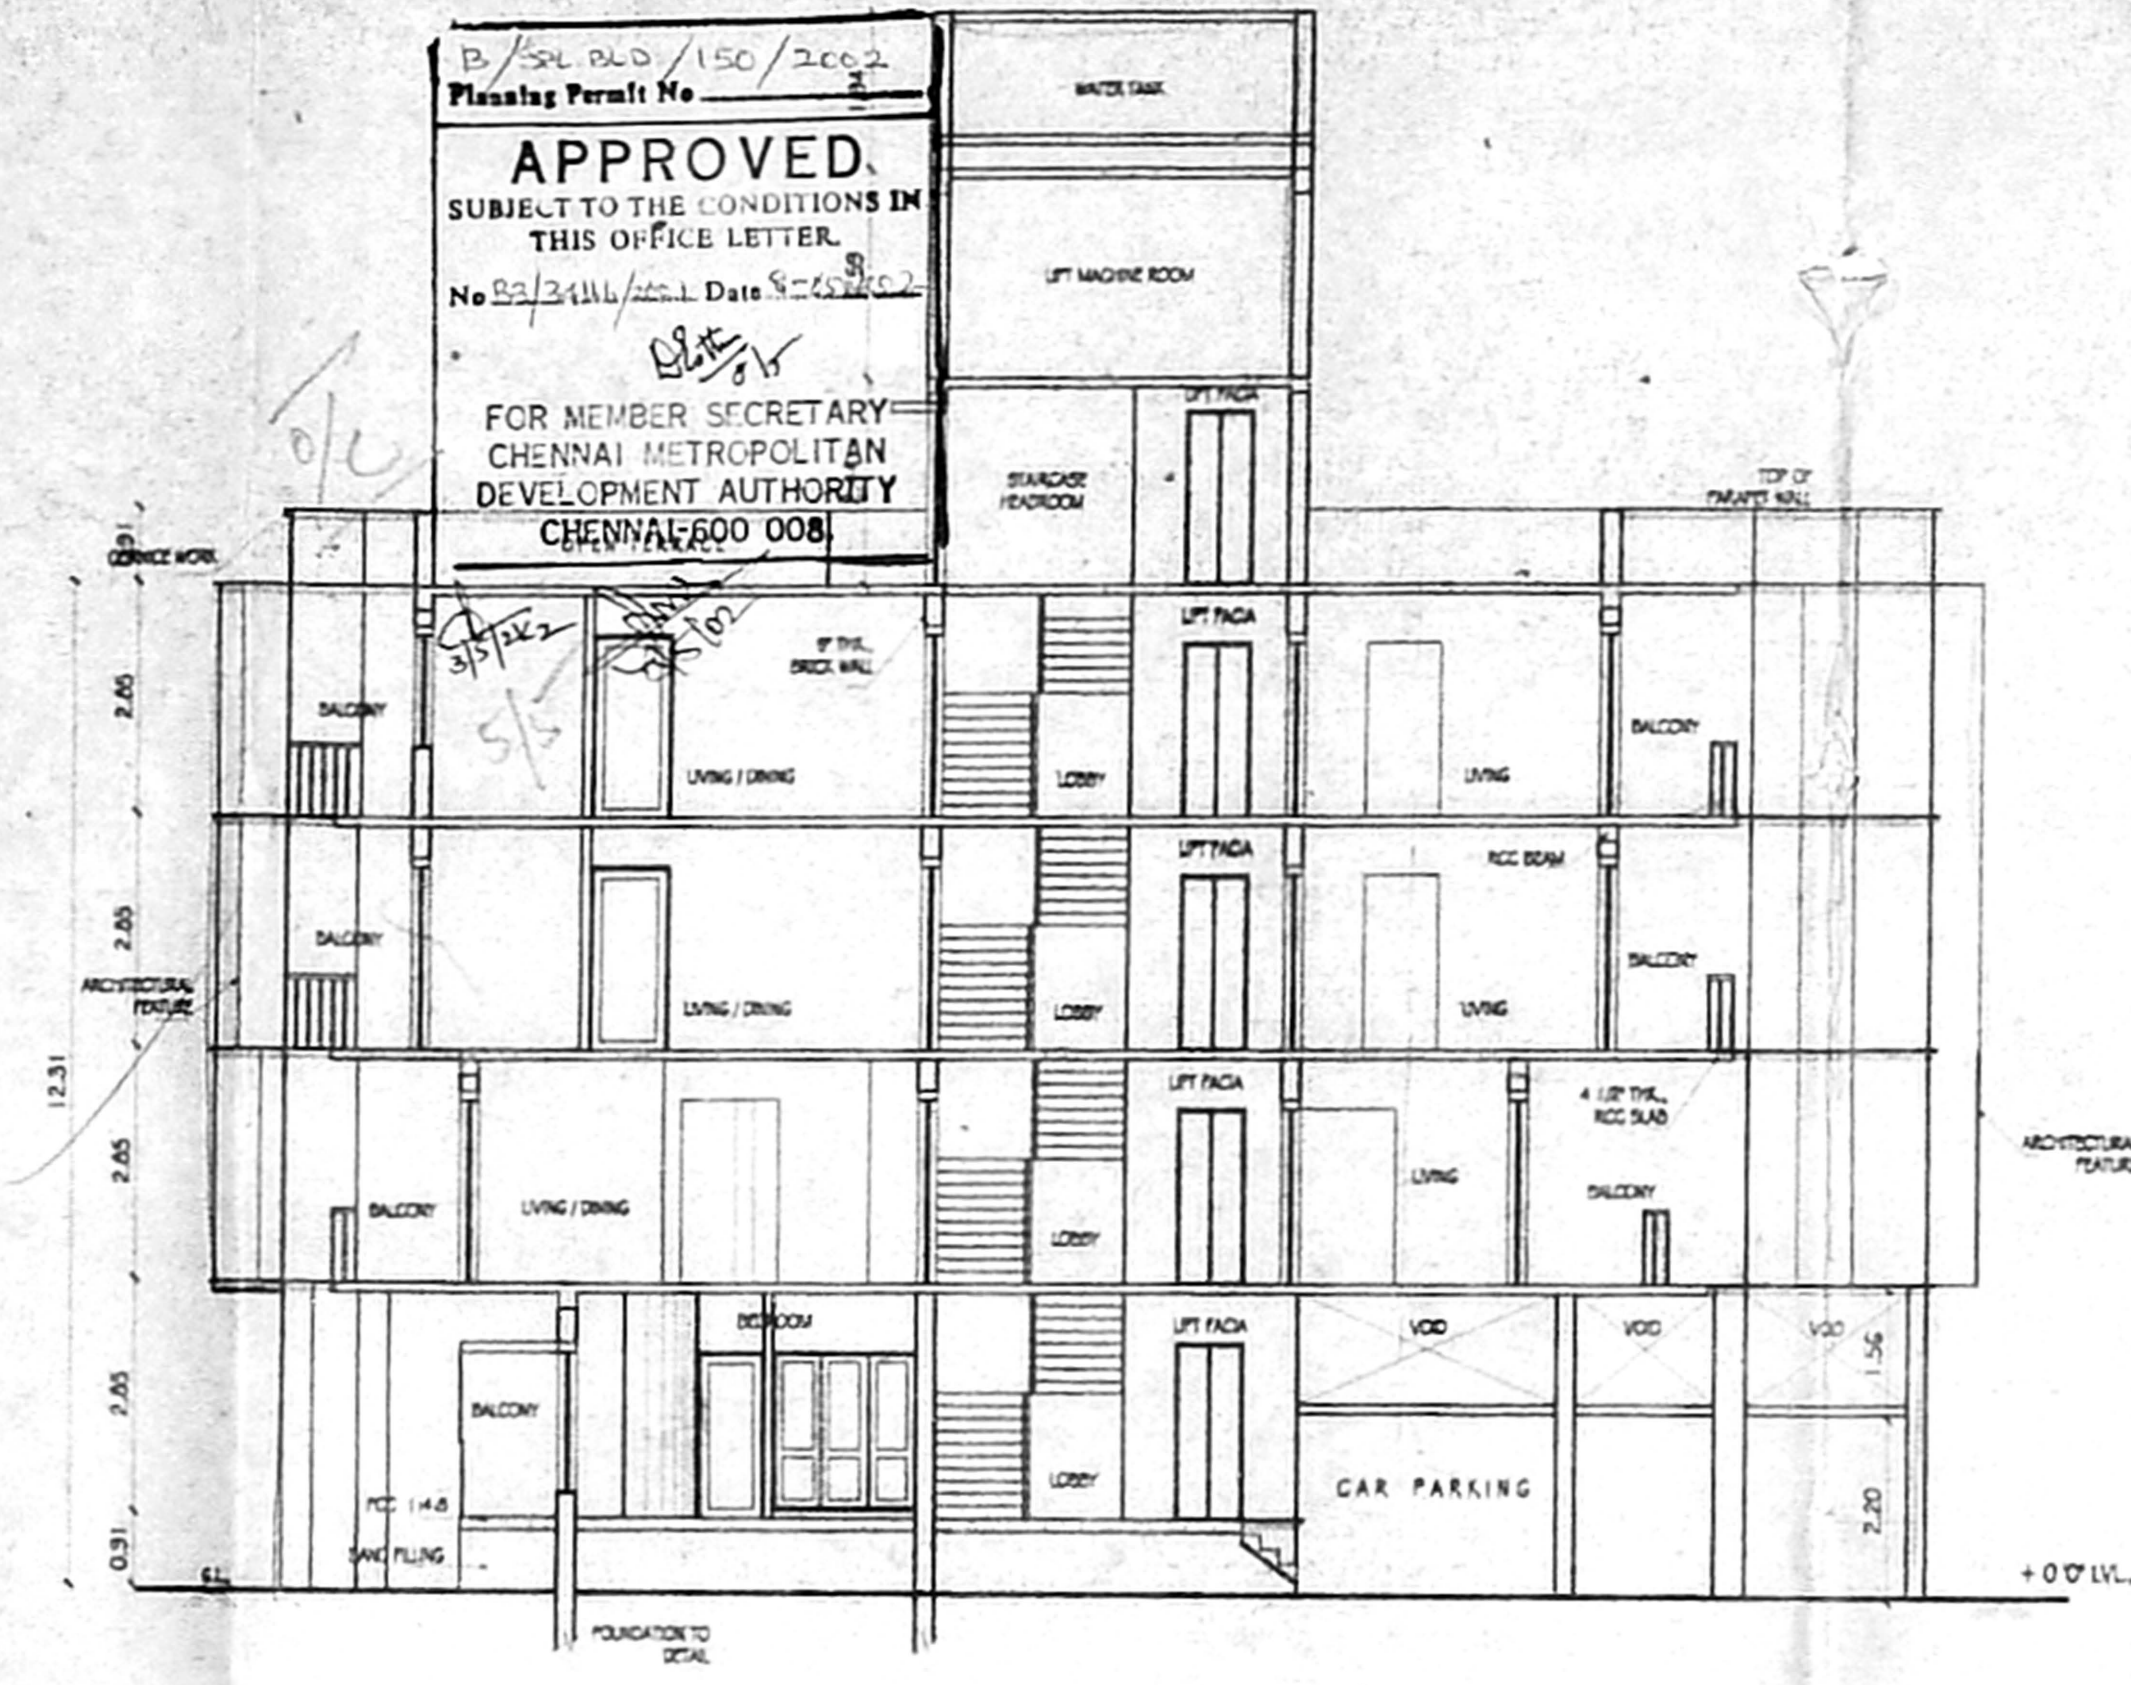


Revised Plan
Date: 24.11.2002
C.No. 2448-404
Assd.
Scrutiny P.A. [Signature]
CMDA (B)/45/No. 1
KEY PLAN
NOT TO SCALE

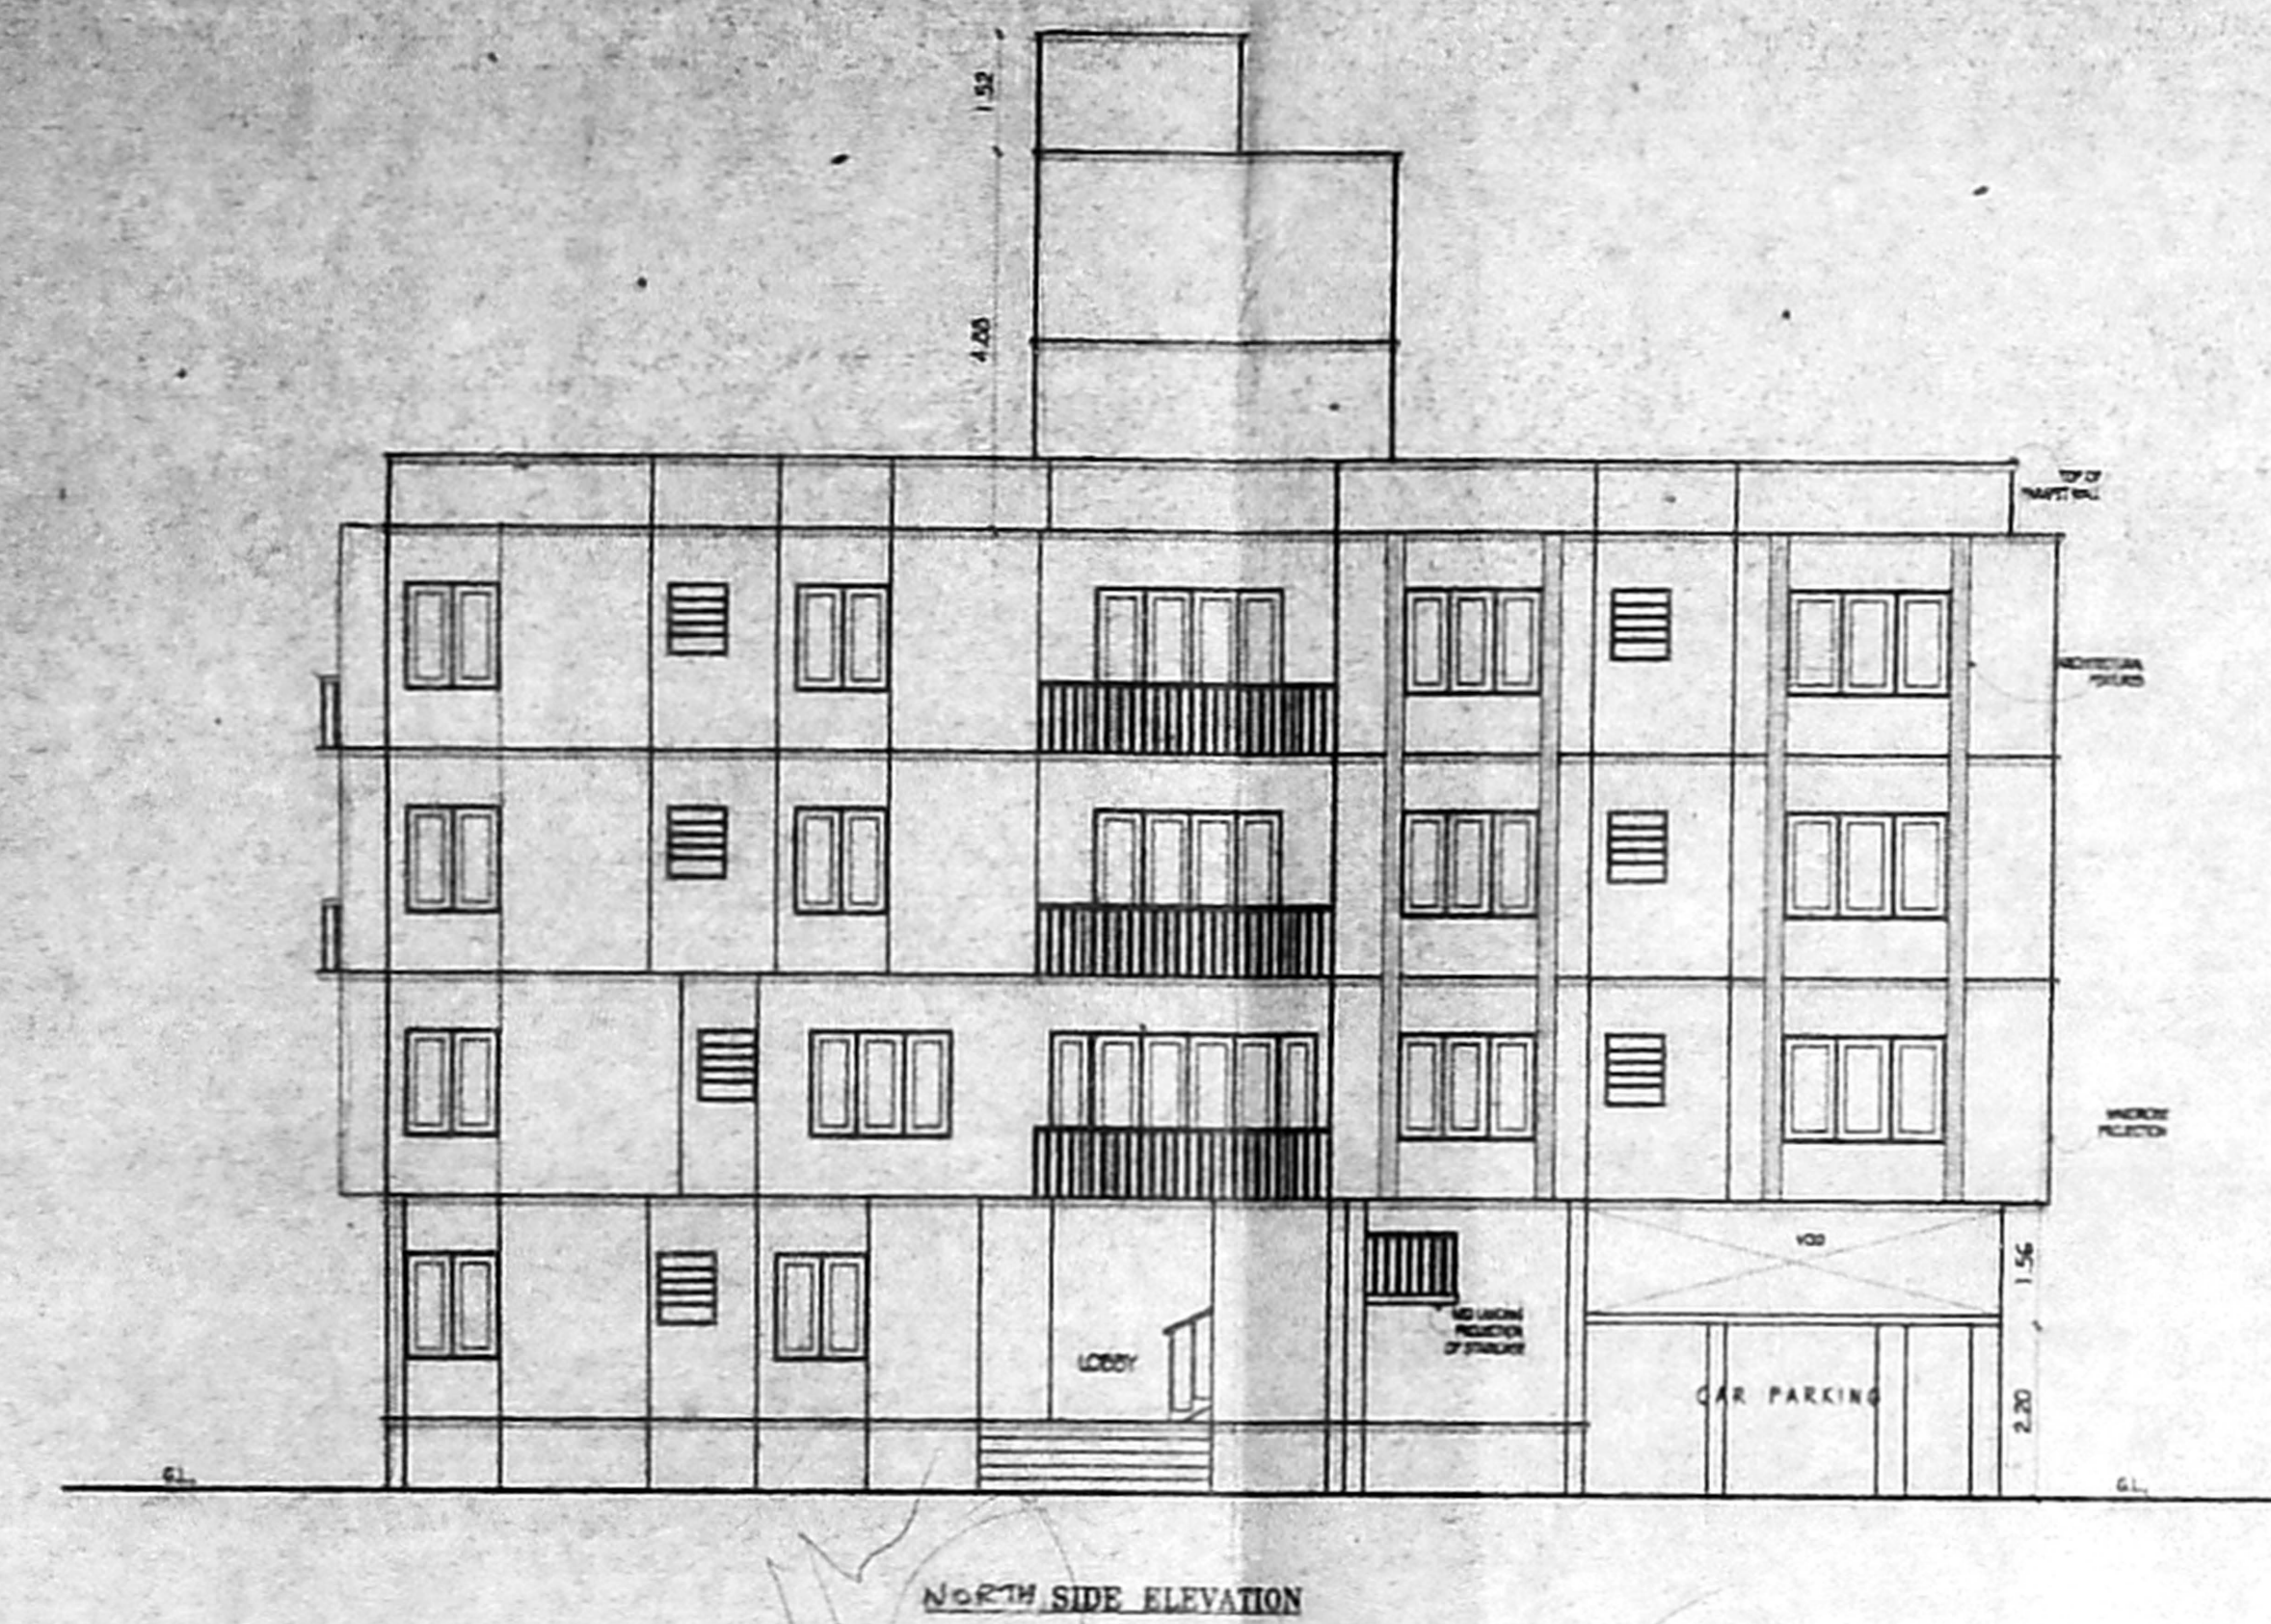

PLAN SHOWING THE PROPOSED RESIDENTIAL BUILDING AT DOOR NO : 19, BLOCK NO : 52, R.S. NO : 3133 /14, KELLY'S ROAD, KILPAUK PURASAWALKAM - PERAMBUR DIVISION, CHENNAI - 600 010.

SCHEDULE OF JOINERY		NORTH POINT:
TYPE	DESCRIPTION	
D1	DOOR	1.06 X 2.13
D2	DOOR	0.89 X 2.13
D3	DOOR	0.91 X 2.13
D4	DOOR	0.76 X 2.13
W1	WINDOW	2.13 X 1.37
W2	WINDOW	1.85 X 1.37
W3	WINDOW	1.52 X 1.37
W4	WINDOW	1.22 X 1.37
W5	WINDOW	0.91 X 1.37
V1	VENTILATOR	0.76 X 0.91

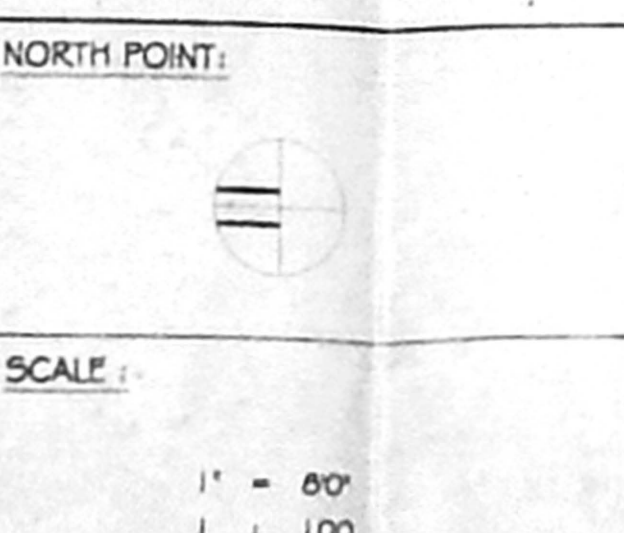

LEGEND	
PROPOSAL	[Symbol]
ROAD	[Symbol]
BOUNDARY	[Symbol]
WATER LINE	[Symbol]
SEWER LINE	[Symbol]

AREA STATEMENT		
S.NO.	DESCRIPTION	AREA (IN SQ.M)
01.	PLOT EXTENT	8800.00
02.	GROUND FLOOR AREA	1610.86
03.	FIRST FLOOR AREA	3492.33
04.	SECOND FLOOR AREA	3207.63
05.	THIRD FLOOR AREA	3207.63
06.	TOTAL AREA	12318.55
07.	PLOT COVERAGE	42.07%
08.	T.S.	1.48

OWNER(S): [Signature]

LICENSED SURVEYOR:
K. SELVAM, B.E. (CIVIL)
Consulting Civil Engineer Chartered Engineer
Approved Valuer Licensed Surveyor
Class-I Reg No: 78-2001-2002
Chennai-600 010
Company No. 44
REG No. 9/64/No. 254,
Mogappair East, Chennai-600 004,
Phone: 6562050.